


Front Elevation "A"

ELEVATION A MATERIALS	PAINT COLOR			BRICK	ROOF TILE
	BODY	TRIM	ACCENT		
SCHEME 1	KM4045-2	KM4002-1	KM4072-5	H.C. MUDDOX MENDOCINO	MONIER LETTLE CLAY BLEND VAC55169
SCHEME 2	KM4055-3	KM4010-1	KAS982-5		
SCHEME 3	KM4021-2	KM4047-3	KM4120-5		


PAINT REFERENCED IS KELLY-MOORE
 VENEER MATERIAL REFERENCED IS H.C. MUDDOX BRICK
 ROOFING MATERIAL REFERENCED IS MONIER LETTLE

REGIS HOMES
 THE ISLANDS AT RIVERLAKE

PLAN 7110
 EXTERIOR ELEVATION "A"
 Private Drive

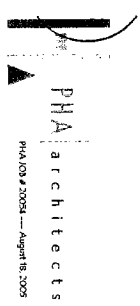

PHA ARCH # 2004 — August 18, 2005

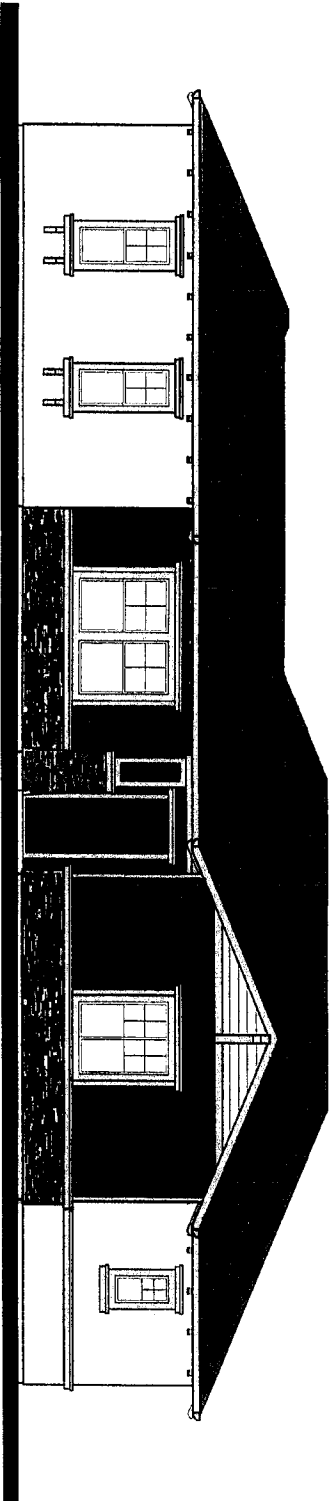

Front Elevation "C"

ELEVATION / MATERIALS	PAINT COLOR:			STONE VENEER	ROOF TILE
	BODY	TRIM	ACCENT		
SCHEME 7	KM3989-2	KM3974-5	KM3976-5	CUT/VAED STONE	MONIER LITETLE
SCHEME 8	KM4179-1	KM4190-3	ACC56-5	SOUTHERN LEDGESTONE	CHARCOAL BROWN BLEND
SCHEME 9	KM4006-5	KM3956-5	KM3792-5	CVV-2055	IFAC5152




PAINT REFERENCED IS KELLY-MOORE
 VENEER MATERIAL REFERENCED IS CUT/VAED STONE
 ROOFING MATERIAL REFERENCED IS MONIER LITETLE

REGIS HOMES
 THE ISLANDS AT RIVERLAKE

PLAN 7120
 EXTERIOR ELEVATION "C"
 Pocket Road



PHA 008 # 20054 - August 18, 2005

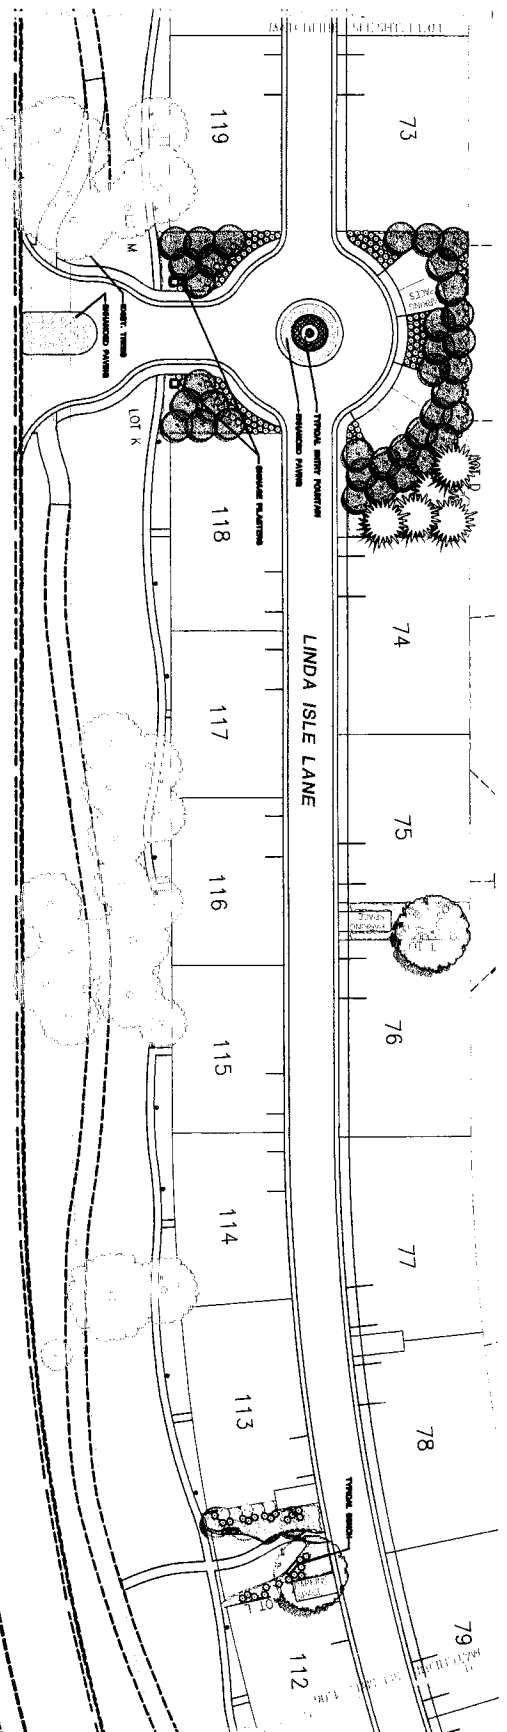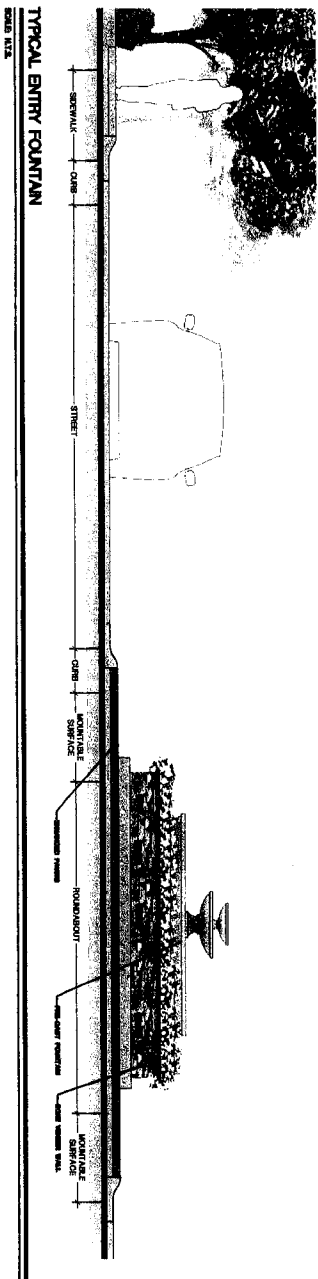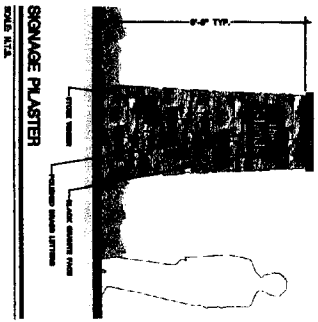

PLANTING NOTE
 CONCEPTUAL PLANTING PLAN
 FOR REFERENCE ONLY
 ON SHEETS L1 TO THRU L12


IRRIGATION NOTE
 IRRIGATION IN COMMON & PUBLIC
 SPACES TO BE SPRAY IRRIGATION.

POCKET ROAD




Conceptual Design
 PREPARED FOR REGIS HOMES - JANUARY 2005

CANDIDATE PLANT LIST	
BOTANICAL NAME	COMMON NAME
EVERGREEN TREES	COAST REDWOOD
LARGE SHADE TREES	SHADE OAK
MEDIUM SHADE TREES	ANTHUS ALBIS JAMES
SMALL ACCENT TREES	SPRING PRUNUS
SMALL SHRUBS	ORANGE-BLOSSOMED
LARGE SHRUBS	ORANGE-BLOSSOMED
MEDIUM/SMALL SHRUBS	ORANGE-BLOSSOMED
GROUND COVERS	ORANGE-BLOSSOMED
VINES	ORANGE-BLOSSOMED
FENCES	ORANGE-BLOSSOMED





IRRIGATION NOTE
 IRRIGATION AT INDIVIDUAL HOMES
 TO BE DRIP IRRIGATION.

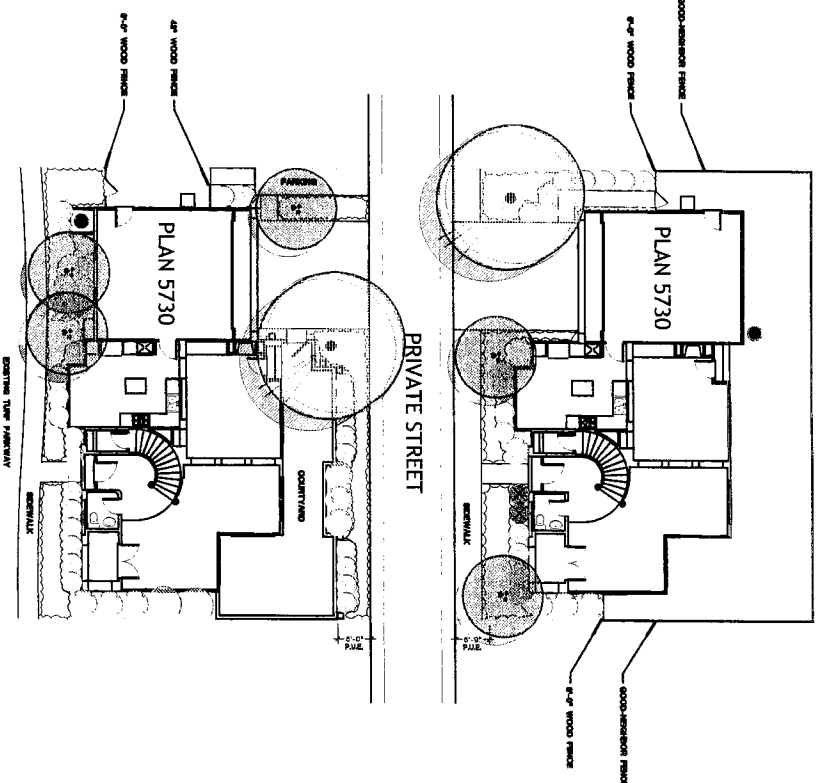

Conceptual Design
 PREPARED FOR REGIS HOMES - JANUARY 2005

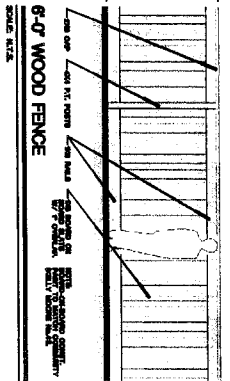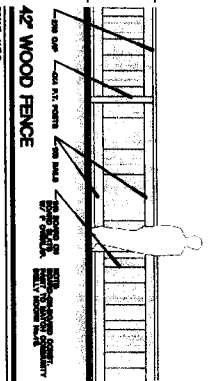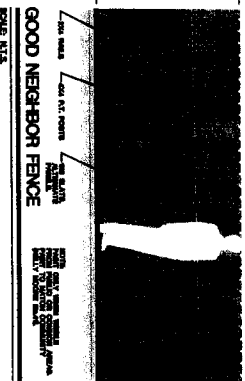

SCALE: 1"=2'-0"

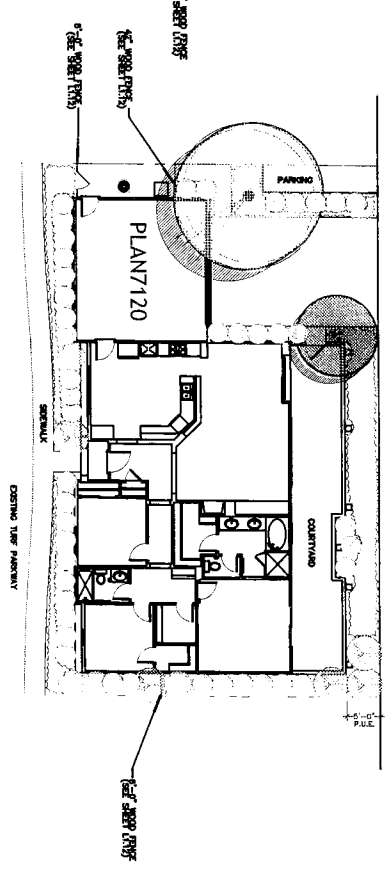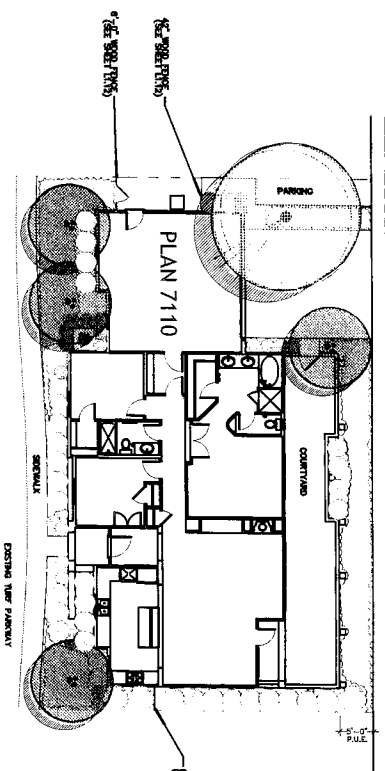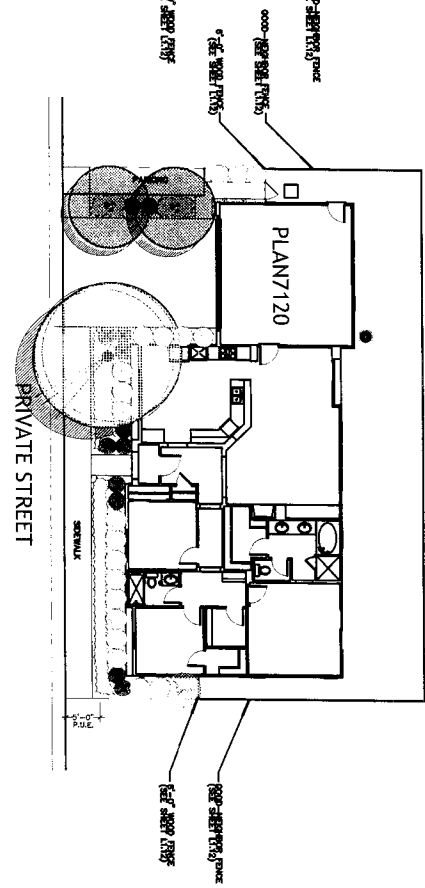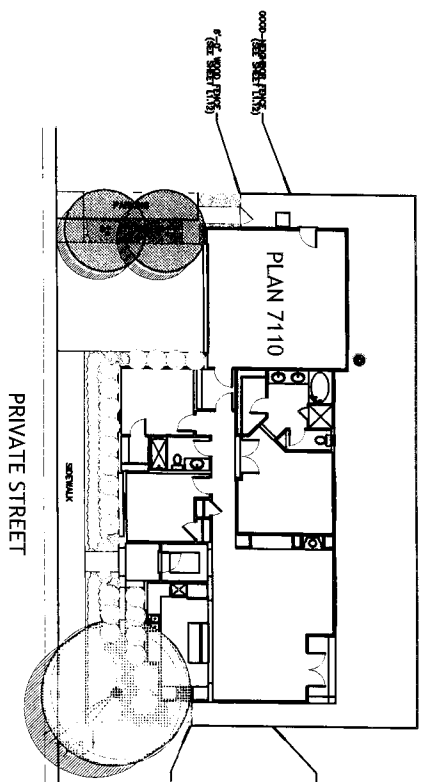

POCKET ROAD

IRRIGATION NOTE
IRRIGATION AT INDIVIDUAL HOMES
TO BE PER IRRIGATION.

POCKET ROAD



Conceptual Design

PREPARED FOR REGIS HOMES - JANUARY 2005

REGIS HOMES
THE ISLANDS AT RIVERLAKE

TYPICAL SITE PLAN

POCKET ROAD

 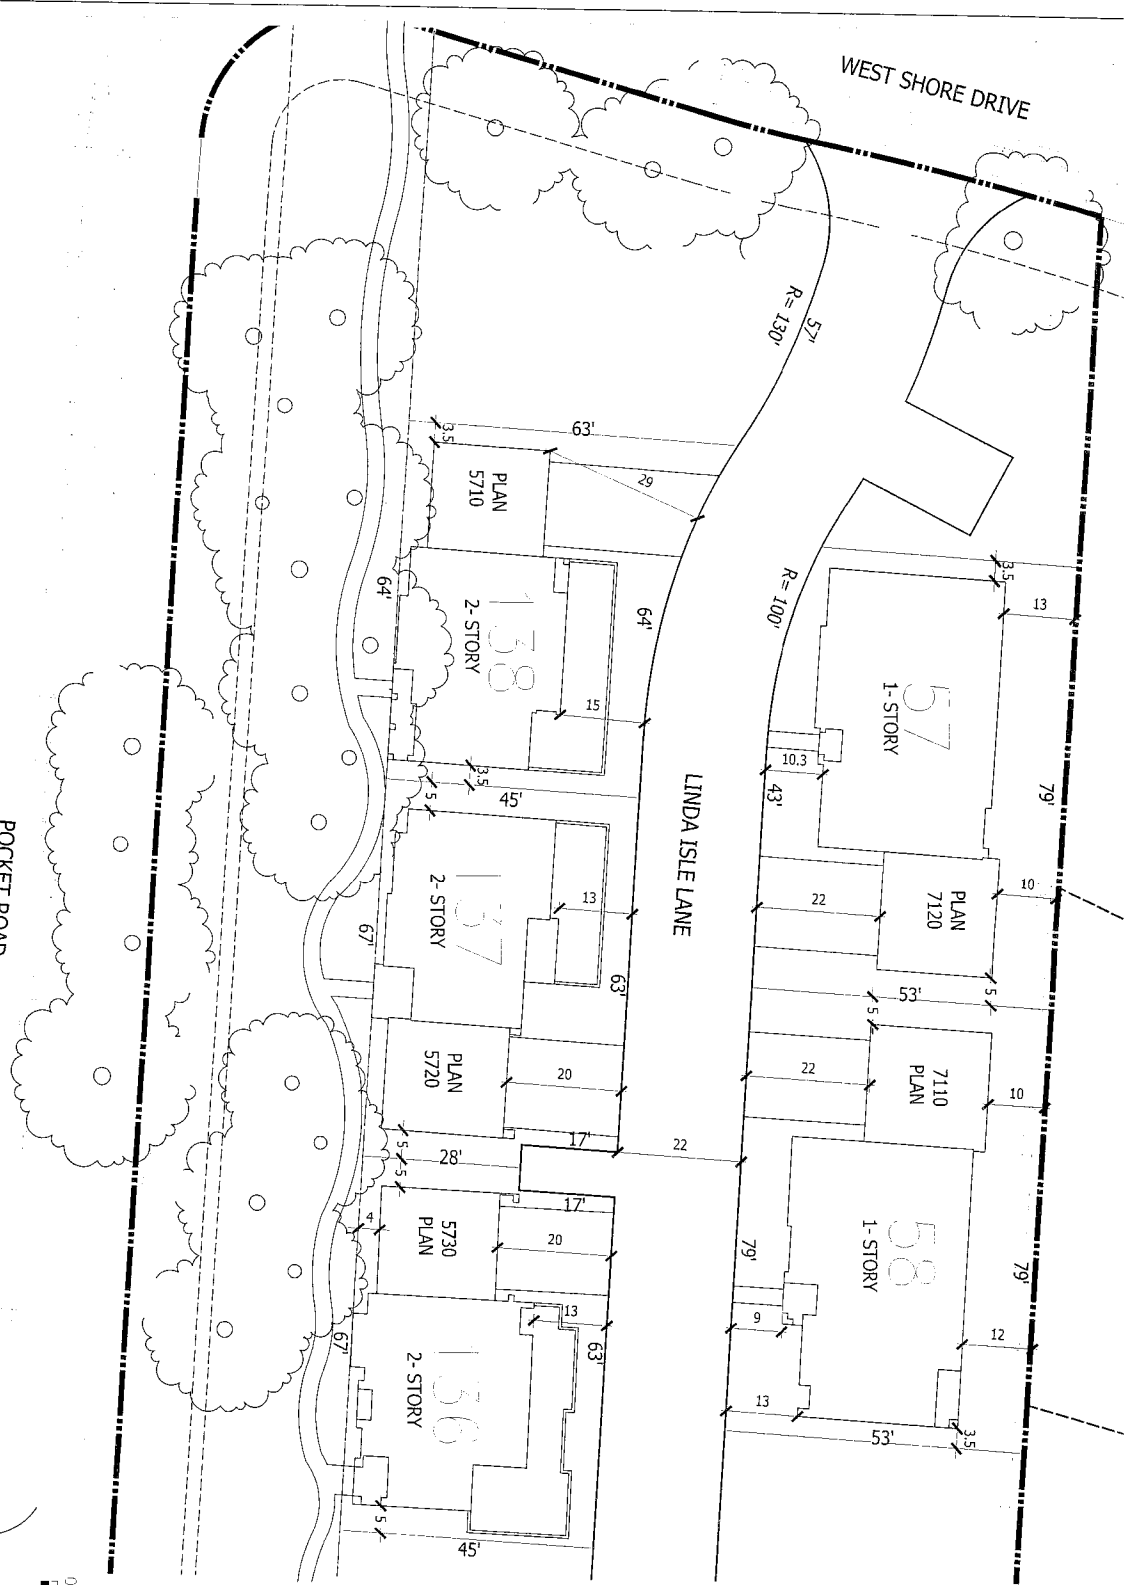

PHA architects

PHA ARCH # 20084 - August 18, 2008