CITY OF SACRAMENTO

1231 I Street, Sacramento, CA 95814

Permit No: 0103537

Insp Area:

4

Site Address: 159 AINGER CR SAC

Parcel No:

225-1460-015

NORTHPT PK 9 LOT 15

Sub-Type:

NSFR

Housing (Y/N): N

CONTRACTOR

OWNER

ARCHITECT

LENNAR RENAISSANCE INC 2240 DOUGLAS BL ROSEVILLE CA. 95661

Nature of World	k: MP 134X 2 STOR	Y 10 ROOM SFR				
CONSTRUCTIO	ON LENDING AGENC ch this permit is issued (Sec	$\mathbf{Y}: \mathbb{R}$ hereby affirm ur $3097, \mathrm{Civ}(\mathbb{C})$.	nder penalty of p	perjury that there is	a construction lendi	ing agency for the performance
ender's Name			Lender's	Address		
LIGHNOED CO		DATION: Lhorole	affirm under	senalty of periury	that I am licensed	under provisions of Chapter 9
License Class	icense Number 73	2348 Date	4PR 0 5	2001 ^{Contractor S}	ignature (,)	Jochmil C
following reason (S any structure, prior of the Contractors exempt therefrom a	DER DECLARATION: Sec 7031 5, Business and P to its issuance, also require	I hereby affirm und rotessions Code, any of sithe applicant for suc- ommeneing with Sect- exemption. Any viol	der penalty of party or county was permit to file ion 7000 of D	perjury that I am ending high requires a perion signed statement to the Building Softhe Buildi	exempt from the co mit to construct, alte that he or she is lice siness and Professi	ontractors License Law for the er, improve, demolish, or repair ensed pursuant to the provisions ons Code) or that he or she is subjects the applicant to a civil
for sale (Sec. 7044) thereon, and who disale. If, however, t	l, Business and Professiona	il Code: The Contractions of the Contraction of the	tors License La er own employ	iw does not apply ees, provided that s	to an owner of prosuch improvements	cture is not intended or offered operty who builds or improves are not intended or offered for rden of proving that he/she did
Code: The Contract	of the property, am excluse ctors License Law does not ed pursuant to the Contracto	apply to an owner of	n licensed contr property who b	actors to construct uilds or improves the	the project (Sec. 7) hereon, and who co	044, Business and Professions ntracts for such projects with a
l am exempt	under Sec	B & PC for this	reason:			
Date		Owner Signatur	e			
all measurements a or private agreement any improvement o	and locations shown on the a nt relating to permissible or or the violation of any private	application or accomp prohibited locations for a agreement relating to	anying drawing or such improve o location of im	s and that the improments. This building provements.	ovement to be const ng permit does not a	cant, that the applicant verified ructed does not violate any law authorize any illegal location of punty ordinances and state laws
calating to building	construction and berby aut	horize representative(s	a) of this city to	enter upon the abov	ementioned propert	ty for inspection burboses.
Date A	PR 0 5 2001	Applicant/Agen	t Signature <u>(</u>	14.7	Jochn.	nlls
WORKER'S CO	OMPENSATION DECL	ARATION: Thereb	ov affirm under	penalty of perjury o	ne of the following	
I have and which this permit is	will maintain workers' comparison of the state of the sta	pensation insurance, a pensation insurance ca	as required by S rrier and policy	section 3700 of the number are:	Labor Code, for th	ne performance of the work for
Carrier	FRANSCONTINENTAL I	NSURANCE CO	Policy Number	er WC166792277	Exp	Date 06/01/2001
shall not employ a	n need not be completed if my person in any manner's ers' compensation provision	o as to become subject	t to the worker	s' common ensation la	ws of California an	for which this permit is issued, I d agree that if I should become visions.
Date APR	0 5 2001	Applicant Signa	iture (· v	YY DOC	hmill	<u>u</u>
WARNING: FAIL	LURE TO SECURE WOR ALTIES AND CIVIL FINI	KFR'S COMPENSAT ES UP TO ONE HUI	TON COVERA	GE IS UNLAWFU SAND DOLLARS	IL AND SHALL S (\$100,000) IN AI	UBJECT AN EMPLOYER TO DDITION TO THE COST OF

COMPENSATION, DAMAGES AS PROVIDED FOR IN SECTION 3706 OF THE LABOR CODE, INTEREST AND ATTORNEY'S FEE.

OMEGA PRODUCTS COF

DIAMOND WALL INSULATING STUCKS SYSTEM

JUS MODRESS:

LENAISANCE SMOALWOOD ICBO Report #4004 Data of Job Completion

PLASTERING CONTRACTOR: STUCCO WORKS INC. Nama:

Address: 5900 WAREHOUSE WAY, SACRAMENTO, CAL FORMIA 95826

Telephone Not (916) 383-6699

Contractor Number of Dismond Wall System 2175

This is to certify that the exterior coating system on the building exterior at the above address has been installed in accordance with the evaluation eport specified above and the mapufacturer's intructions.

this installation card must be broken completion of work and before first in



WesPac



insulation

a MASCO Company

809 North Market Blvd., Ste. 11 • Sacramento, CA 95834 (916) 927-7149 • Fax (916) 927-4257 Lic. #487478

Installed Insulation Certificate

We certify that the building insulation listed herein is installed in conformance with current energy conservation regulations, California Administrative Code, Title 24, State of California

R FACTO	OR .	AREA	ТҮРЕ	INCHES/BAGS (BLOWN)
830	CEILING		FIBERGLASS BATTS	10.25"
R19	EXTERIOR	WALLS	EIBERGLASS BATTS	6.5"
R 1 3	EXTERIOR	WALLS	FIBERGLASS BATTS	3,5 ^H

RENAISSANCE HOMES

SANDALWOOD AT NATOMAS PARK

RENA SANDLEWOOD/15-9

Certified by Certi

Address or Lot Number


09/25/01

Phase #

Title Secret<u>ary</u>

Date Installed

RESIDENTIAL BUILDING PERMIT APPLICATION ☑ New Construction □ Addition □ Remodels □ Other
Project Address: 159 Anger Or Assessor Parcel #225-146-05-00
OWNER INFORMATION:
Legal Property Owner:Lennar Renaissance Inc.Phone # (916) 773-4083Owner Address:2240 Douglas Blvd. #250City RosevilleState CA Zip 95661
CONTRACTOR INFORMATION:
Contractor: Same Lic. # 732348 B Phone # 773-4083 Fax# 773-4086
PROJECT INFORMATION:
Land Use Zone R/A Occupancy Group R3 Construction Type VN Fed Code 1A
No. of stories: 2 No. of rooms. 10 Street width: 40
1 st Floor Area 1382 2 nd Floor Area 1000 Basement Roof Material
AREA IN SQUARE FOOT OF: <u>EXISTING</u> <u>NEW</u>
Dwelling/Living 2382
Garage/Storage 403
Decks/Balconies116
Carports
SCOPE OF WORK: MP 2382/ 134X
FOR OFFICE USE ONLY
☐ Information above complete ☐ AR Flood Waiver required ☐ Planning Approval ☐ Violation files checked ☐ Flood Elevation Certificate Required ☐ Design Review Approval ☐ Standard setbacks ☐ Water Development Infill Area ☐ Special Fee Districts Apply : ☐ County Sewer
NEW STRUCTURES & ADDITIONS
♦THE FOLLOWING MUST BE PROVIDED IN ORDER TO SUBMIT FOR PLAN REVIEW
☐ 2 COMPLETE PLANS, LEGIBLE & DRAWN TO SCALE ☐ 3 SETS IF PROJECT IS IN A DESIGN REVIEW AREA ☐ conforming structures. □ 2 COMPLETE PLANS, LEGIBLE & DRAWN TO SCALE Plans to include: site plan, floor plan, elevations, roof/ceiling plan, foundation and structural framing details, and structural calculations for non-conforming structures.
☐ Title 24 Energy Compliance documentation ☐ ☐ ☐ x 17" copy of floor plander SouthAnsento ☐ Grading and Erosion Control Questionnaire ☐ Plan Review Fees ☐ FOMIT ASSISTANCE
Date:
residential app (rev 3/09/99) RECEIVED

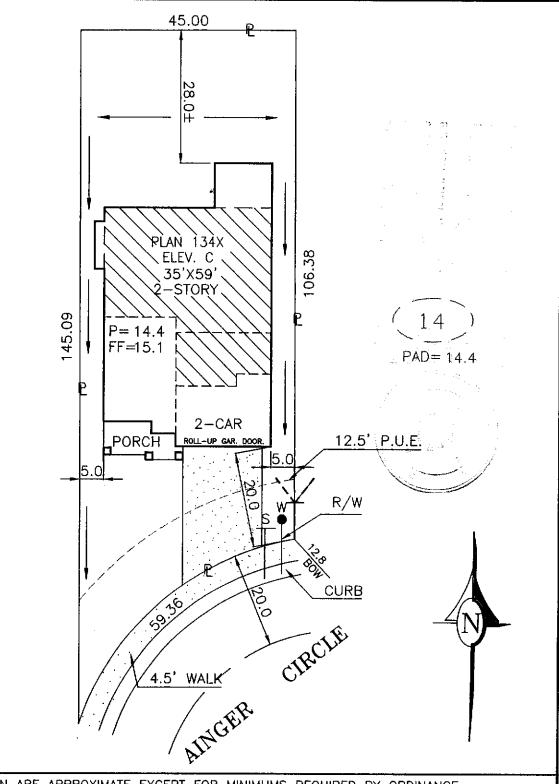

DIMENSIONS SHOWN ARE APPROXIMATE EXCEPT FOR MINIMUMS REQUIRED BY ORDINANCE. THIS PLOT DOES NOT REFLECT AS BUILT CONDITIONS AND MAY VARY FROM THIS PLAN.

PLOT PLAN NOTES: CURVED LINES ARE CHORD MEASUREMENTS SANDALWOOD PLOT PLAN NOTES: CURVED LINES ARE CHORD MEASUREMENTS SANDALWOOD PLOT PLAN NOTES: CURVED LINES ARE CHORD MEASUREMENTS PLAN NO.: 134X-C LOT SQ. FT.: 5,329.96 APN: DRAWN BY: R.P. APPROVED BY: APPROVED BY: APPROVED BY: DATE: 2/19/01 SCALE: 1"=20'	DEMAI	CCANCE	SANDALWOOD	PLOT PLAN
PLAN NO.: 134X-C LOT SQ. FT.: 5,329.96 APN:	H O 2240 DOUGLAS BLVD. SU	M E S IITE 250 ROSEVILLE, CA. 95661	CITY OF SACRAMENTO	
IOT 15	ADDRESS: 159 AIN	IGER CIRCLE	LOT COV: 34 %	
DRAWN BY: R.P. APPROVED BY: WALK DATE: 2/19/01 SCALE: 1"=20' LOT 15	PLAN NO.: 134X-C	T O III 4 F		
	DRAWN BY: R.P.	APPROVED BY:	DATE: 2/19/01 SCALE: 1"=20'	LOT 15