

CITY OF SACRAMENTO

Permit No: 9801896

1231 I Street, Sacramento, CA 95814

Insp Area: 3

Site Address: 4250 POWER INN RD SAC

Sub-Type: COM

Parcel No: 0610053029

Housing (Y/N): N

CONTRACTOR

PRO TECH ROOFING SYSTEMS
7819 GALENA WY
CITRUS HEIGHTS CA 95610
Phone: 916-726-8242

OWNER

POWER INN INVESTORS
2361 GLACIER DR
ROCKLIN CA 95677
Phone:

ARCHITECT

Phone:

Nature of Work: REMOVE EXISTING CONCRETE TILE AND INSTALL 76SQ OF NEW CONCRETE TIL

CONSTRUCTION LENDING AGENCY : I hereby affirm under penalty of perjury that there is a construction lending agency for the performance of the work for which this permit is issued (Sec. 3097, Civ. C).

Lender's Name Lender's Address

LICENSED CONTRACTORS DECLARATION: I hereby affirm under penalty of perjury that I am licensed under provisions of Chapter 9 (commencing with section 7000) of Division 3 of the Business and Professions Code and my license is in full force and effect.

License Class C-39 License Number 737965 Date 7-31-99 Contractor Signature TERRY P GUERRERO

OWNER-BUILDER DECLARATION: I hereby affirm under penalty of perjury that I am exempt from the contractors License Law for the following reason (Sec. 7031.5, Business and Professions Code; any city or county which requires a permit to construct, alter, improve, demolish, or repair any structure, prior to its issuance, also requires the applicant for such permit to file a signed statement that he or she is licensed pursuant to the provisions of the Contractors License Law (Chapter 9 (commencing with Section 7000) of Division 8 of the Business and Professions Code) or that he or she is exempt therefrom and the basis for the alleged exemption. Any violation of Section 7031.5 by any applicant for a permit subjects the applicant to a civil penalty of not more than five hundred dollars (\$500.00);

I, as a owner of the property, or my employees with wages as their sole compensation, will do the work, and the structure is not intended or offered for sale (Sec. 7044, Business and Professional Code: The Contractors Law does not apply to an owner of property who builds or improves thereon, and who does such work himself or herself or through his or her own employees, provided that such improvements are not intended or offered for sale. If, however, the building or improvement is sold within one year of completion, the owner-builder will have the burden of proving that he or she did not build or improve for the purpose of sale.)

I, as owner of the property, am exclusively contracting with licensed contractors to construct the project (Sec. 7044, Business and Professions Code: The contractors License Law does not apply to an owner of property who builds or improves thereon, and who contracts for such projects with a contractor(s) licensed pursuant to the Contractors License Law).

I am exempt under Sec. B & PC for this reason:

Date Owner Signature

IN ISSUING THIS BUILDING PERMIT, the applicant represents, and the city relies on the representation of the applicant, that the applicant verified all measurements and locations shown on the application or accompanying drawings and that the improvement to be constructed does not violate any law or private agreement relating to permissible or prohibited locations for such improvements. This building permit does not authorize any illegal location of any improvement or the violation of any private agreement relating to location of improvements.

Date Applicant/Agent Signature

WORKER'S COMPENSATION DECLARATION: I hereby affirm under penalty of perjury one of the following declarations:

I have and will maintain a certificate of consent to self-insure for workers' compensation as provided for by Section 3700 of the Labor Code, for the performance of work for which the permit is issued.

X I have and will maintain workers' compensation insurance, as required by Section 3700 of the Labor Code, for the performance of the work for which this permit is issued. My workers' compensation insurance carrier and policy number are:

Carrier GOLDEN EAGLE Policy Number NWC 47941800

(This section need not be completed if the permit is for \$100 or less) I certify that in the performance of the work for which this permit is issued, I shall not employ any person in any manner so as to become subject to the workers' compensation laws of California and agree that if I should become subject to the workers' compensation provisions of Section 3700 of the Labor Code, I shall forthwith comply with those provisions.

Date 3/10/98 Applicant Signature TERRY P GUERRERO

WARNING: FAILURE TO SECURE WORKER'S COMPENSATION COVERAGE IS UNLAWFUL AND SHALL SUBJECT AN EMPLOYER TO CRIMINAL PENALTIES AND CIVIL FINES UP TO ONE HUNDRED THOUSAND DOLLARS (\$100,000) IN ADDITION TO THE COST OF COMPENSATION, DAMAGES AS PROVIDED FOR IN SECTION 3706 OF THE LABOR CODE, INTEREST AND ATTORNEY'S FEE.

THIS PERMIT SHALL EXPIRE BY LIMITATION IF WORK IS NOT COMMENCED WITHIN 180 DAYS.

PROJECT: 4250 POWER INN ROAD.
SACRAMENTO, CA.

SAC MAP BOOK
PAGE 318 C+D-3
(N) TILES (E)


11-11-97

OWNER: JOSEPH D. SCHWARTZ AND WILLIAM J. SCHWARTZ
916-457-5504 FAX-457-5506

ROOFING by

PRO-TECH ROOFING SYSTEMS
LIC. #737965
PROFESSIONAL • TECHNICAL • EXPERIENCED
"IT MAKES THE DIFFERENCE"
(916) 726-8242 FAX 726-8232
ATTN: TONY GUERRERO
PAGER 916-736-4417

REPLACE (N) (N) LIGHTER TILES. VERIFY
IN THE FIELD. GAR-Yun Lee 3/10/98.

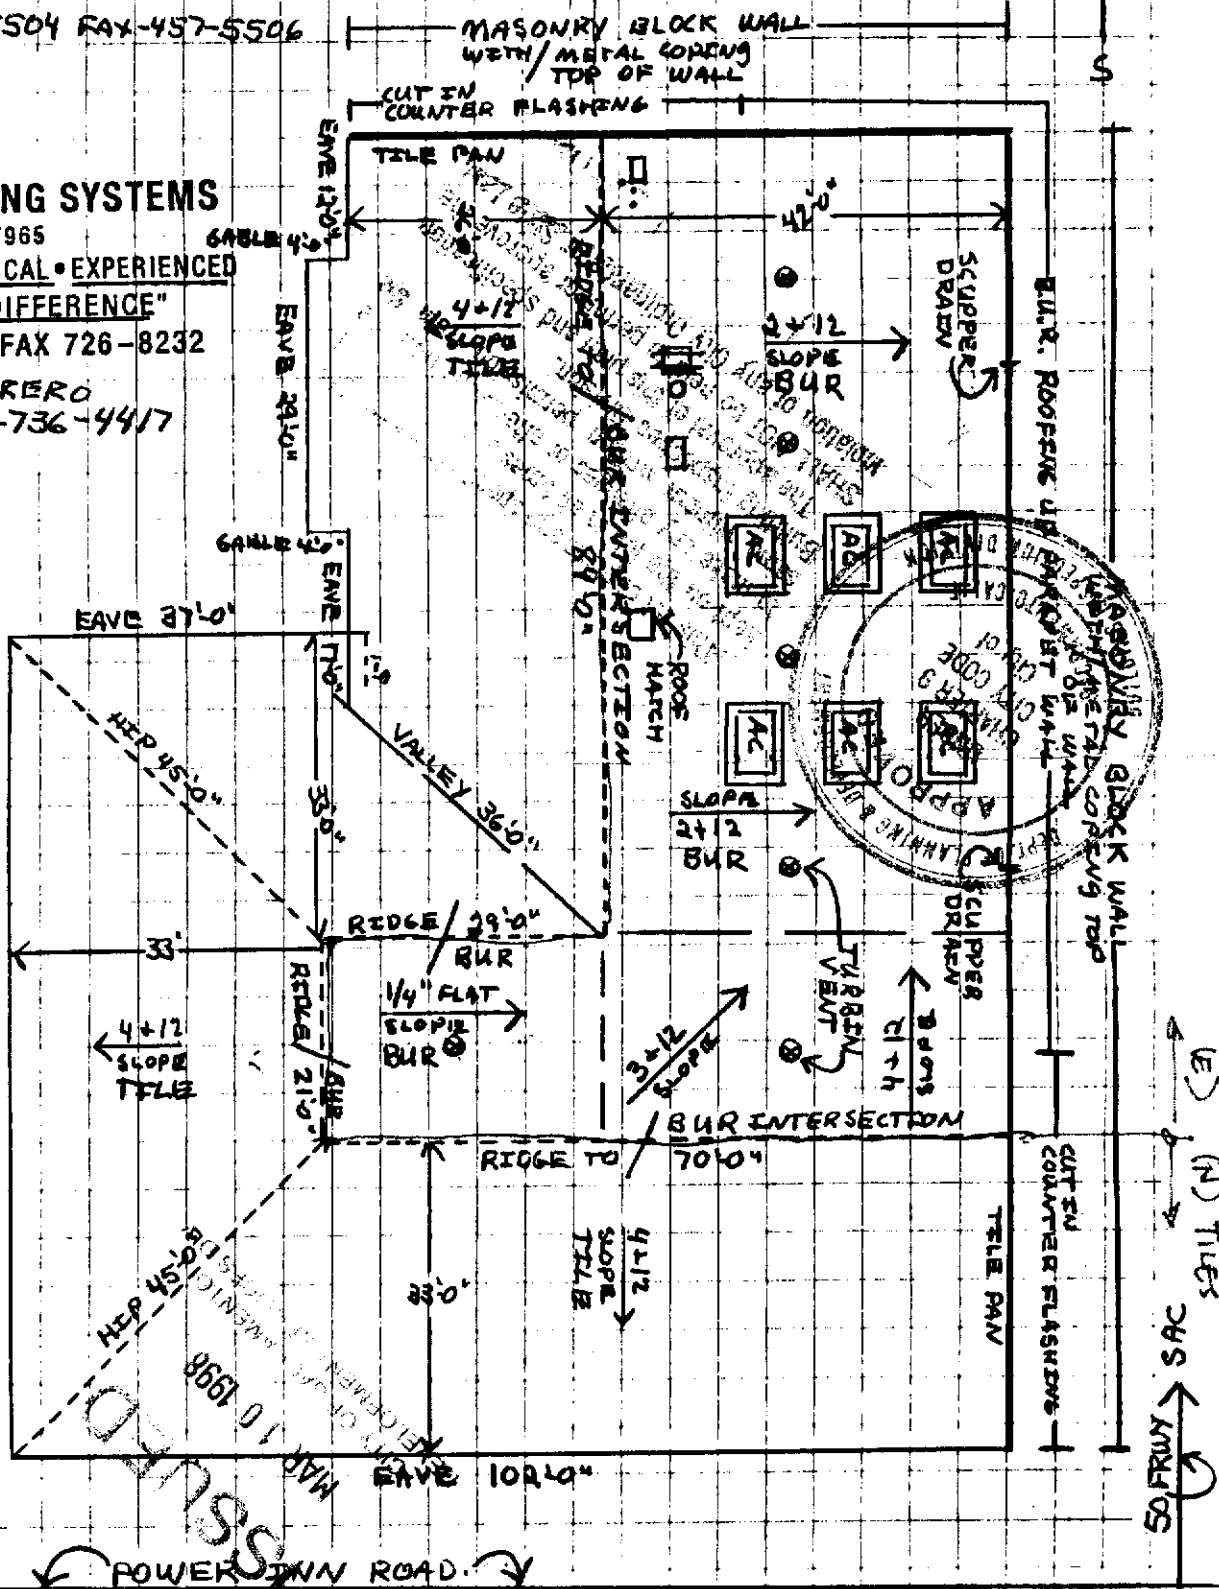

ROOF PLAN

SCALE 1"=20'-0"

PRO-TECH ROOFING SYSTEMS by TONY GUERRERO 916-726-8242 FAX 726-8232