

# CITY PLANNING COMMISSION

1231 'I' STREET, SUITE 200, SACRAMENTO, CA 95814

APPLICANT	KQVR TV, Inc., 1216 Arden Way, Sacramento, CA 95816		
OWNER	KQVR-TV, Inc., 1216 Arden Way, Sacramento, CA 95816		
PLANS BY	Foothill Design Group		
FILING DATE	11-7-86	ENVIR. DET.	11-10-86
ASSESSOR'S-PCL. NO.	274-320-14, 15		REPORT BY FG:rt

- APPLICATION:**
- A. Negative Declaration
  - B. Special Permit modification to allow the relocation of a 300 foot high T.V. transmission tower
  - C. Gateway Center PUD Guideline Amendment to allow a 300 foot high tower on the subject site and delete the existing tower location
  - D. Gateway Center PUD Schematic Plan Amendment to allow a 300 foot high tower on the subject site and delete the existing tower location

**LOCATION:** 2213 Venture Oaks Way

**PROPOSAL:** The applicant is requesting the necessary entitlements to allow a 300 foot high T.V. transmission tower on the subject site.

**PROJECT INFORMATION:**

1974 General Plan Designation:	Heavy Commercial/Light Industrial
1986 South Natomas Community Plan Designation:	Manufacturing, Research & Development
Existing Zoning of Site:	MRD-PUD
Existing Land Use of Site:	Vacant

**Surrounding Land Use and Zoning:**

North:	vacant; MRD-PUD
South:	office; OB-PUD
East:	vacant; office under construction; OB-PUD
West:	residential; R-1A - PUD

Property Dimensions:	Irregular
Property Area:	5.74 ± acres
Height of Tower:	300 feet
Topography:	Flat
Street Improvements:	Existing
Utilities:	Available to site
Tower Material:	Tubular steel; nylon fabric

APPLC. NO. P85-257 MEETING DATE 1-8-87 ~~11-10-86~~ ~~12-4-86~~ ITEM NO. 7 ~~15~~

**BACKGROUND INFORMATION:** On July 11, 1985, the Planning Commission approved the necessary entitlements to construct a 60,000+ square foot television broadcast studio and a 300 foot high off-site transmission tower. The tower design was reviewed and approved by the Design Review Board on April 2, 1986. The Design Review Board Action was appealed to the Planning Commission. The Commission denied the appeal on May 22, 1986. The Commission action was appealed to the City Council. The Council continued the item so that the applicant and appellant can reach a mutually agreeable solution.

**APPLICANT'S PROPOSAL:** KOVR-TV, Inc. is requesting to modify the special permit and to amend the Gateway Center PUD Guidelines and schematic plan to allow an on-site TV transmission tower.

**PROJECT EVALUATION:** Staff has the following comments regarding this project:

- A. **Special Permit Modification:** The original special permit allowed a 300 foot high, tubular steel TV transmission tower to be located off-site approximately 1,500 feet northwest of the subject site. The tower was to be a self-supported, tripod design (see original staff report, Exhibit C).

The applicant now proposes to locate a T.V. transmission tower on the T.V. station site. The proposed tower would be 300 feet high and constructed of tubular steel ranging from 20" in diameter at the base to 6" in diameter at the top. The applicant proposes to use colored (green and rust-pink) nylon fabric which will be attached at various heights on the tower to visually reduce the height and mass of the column. It is unknown at this time either how well or how long the nylon fabric will withstand the elements. The applicant is also unaware of any similar use on transmission towers within the U.S. (see Exhibit A).

The proposed tower would be located on the main entrance side (east side) of the broadcast studio at the northeast corner of the building. The applicant has indicated that the tower will continue to be a joint-use facility (original plans include Channel 6 - KVIE).

Staff would object to the tower being located on the subject site since the MRD-PUD zone has no provisions for the construction of a T.V. transmission tower and because the PUD guidelines indicate that the tower should be located at the northerly edge of the PUD. Staff would not object to the new tower design so long as the design/materials is reviewed by the Design Review Board.

- B. **Gateway Center PUD Guideline/Schematic Plan Amendment:** The PUD Guidelines/schematic plan designate a communications tower and accessory communications equipment building to be located at the northerly edge of the PUD, either adjacent to or north of the existing utility towers (see Exhibit B). The applicant is requesting to amend the guidelines/schematic plan so as to allow a 300 foot high transmission tower and equipment building on the TV station site. The amendments would delete the existing approved tower site. The applicant's request has come about due to possible impacts upon the future shopping center site to the north of the existing tower site. The present request is to relocate the tower on the TV station site; however, the problem of impacts on adjacent land uses will not be solved.

Existing offices and residences are located on neighboring properties and would be impacted to a greater degree than if the tower were to be erected on the original site. The original site is located adjacent to lots which will in all likelihood be developed with shopping center (commercial) uses and offices. These uses can accept a greater degree of impact from adjacent uses than a residential use would be able to withstand. The original site is also presently developed with utility transmission tower which admittedly is some 200+ feet lower in height than the proposed T.V. tower. However, since the site was already developed with a transmission facility corridor and given the possible adjacent uses, planning staff recommended the original site in favor of a new site in the PUD. Staff recommends that the original site location be retained and that this application be denied as an inappropriate location for a T.V. tower site.

- C. Other Review: The Design Review Board must review and approve any changes to the design materials or color of the proposed tower.

ENVIRONMENTAL DETERMINATION: The Environmental Coordinator has determined that the project will not have a significant adverse impact on the environment and has filed a negative declaration.

RECOMMENDATION: Staff recommends the following action:

- A. Ratify the negative declaration;
- B. Deny the Special Permit modification to allow the relocation of a 300 foot high TV transmission tower based upon Findings of Fact which follow;
- C. Recommend denial of the Gateway Center PUD Guidelines to allow a 300 foot high TV transmission tower on the subject site and to delete the existing tower site based upon Findings of Fact which follow;
- D. Recommend denial of the Gateway Center PUD Schematic Plan to locate a TV transmission tower on the subject site and delete the existing tower site based on Findings of Fact which follow;


Findings of Fact:

1. The project is not based upon sound principles of land use in that the subject site and proposed T.V. transmission tower does not comply with the South Natomas Office Park PUD Development Guidelines.
2. The project will be injurious to the public health, welfare and result in the creation of a nuisance in that the proposed T.V. tower will be located adjacent to residential uses and would be incompatible with said residential uses.

P85-257

1-8-87

#7

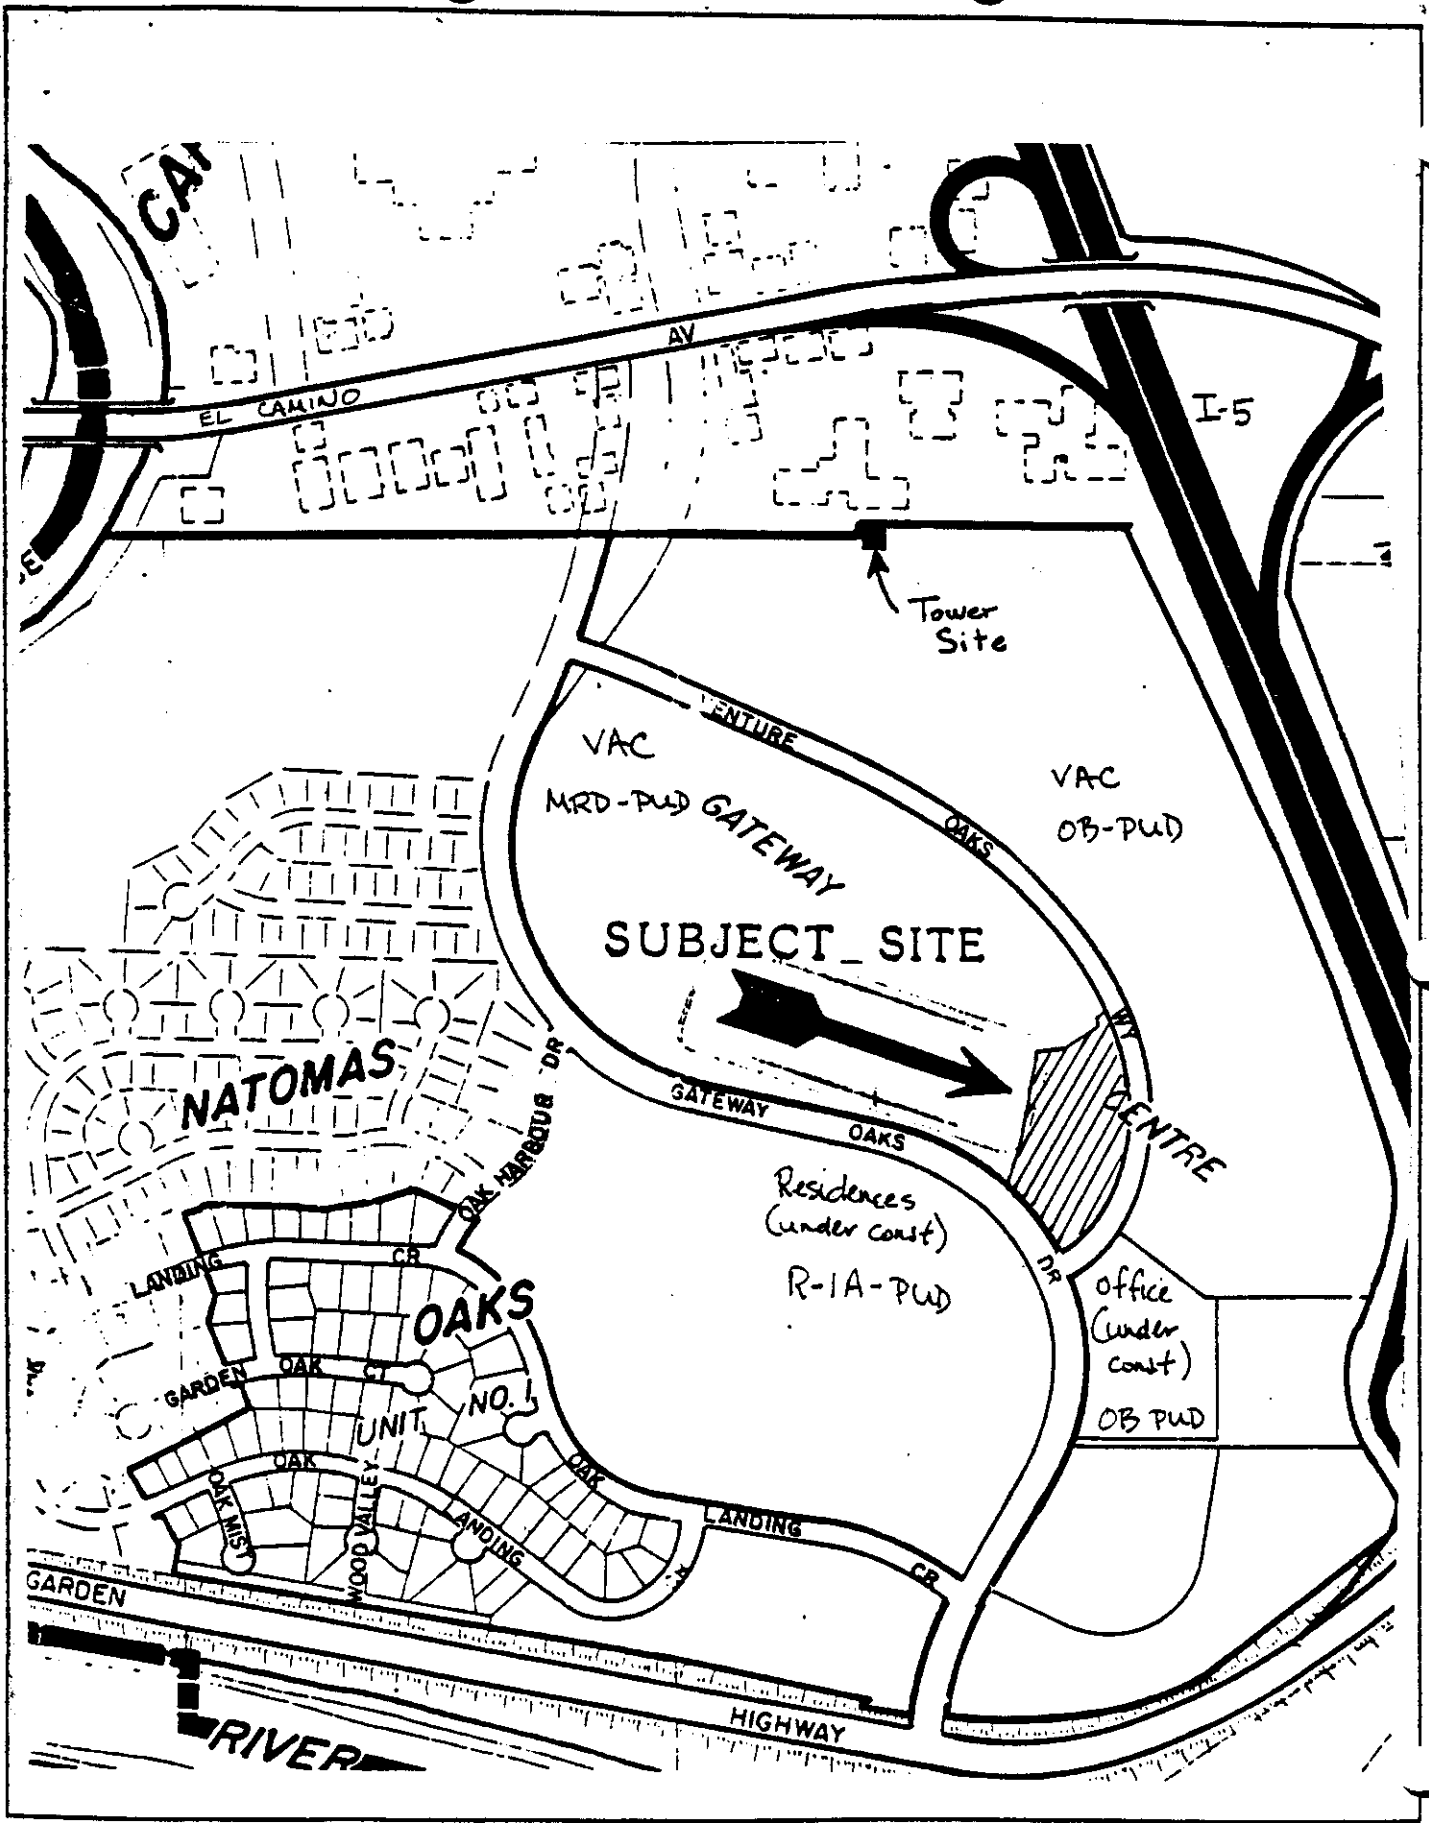

VICINITY MAP

P85-257

12-86  
7-11-85 ~~12-86~~ 1-8-87

Item

PROVIDENCE PARTNERSHIP  
A CORPORATION  
ARCHITECTURE  
ENGINEERING  
PLANNING


ONE CHARLES STREET  
PROVIDENCE, RI 02903  
PH: 401-843-1100  
FAX: 401-843-1101

**BROADCAST HOUSE**  
**KQVR-TV**

QUINN-CANTY  
DESIGN/ARCHITECT  
STUDIO

DATE: 10/15/88  
DRAWN BY: JAC  
CHECKED BY: JAC  
SCALE: 1/8" = 1'-0"

DATE: 10/15/88  
DRAWN BY: JAC  
CHECKED BY: JAC  
SCALE: 1/8" = 1'-0"

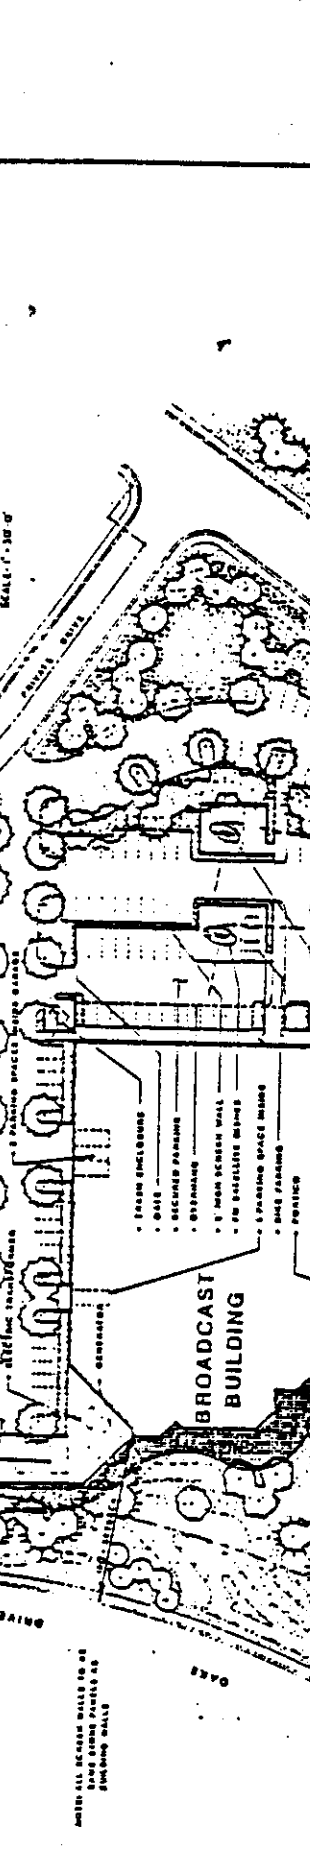

**LANDSCAPE LEGEND**

EXISTING ALNUS RHODIFOLIA  
EXISTING SEQUOIA SEMPERVIRENS  
EXISTING PRUNUS YEDOENSIS  
QUERCUS RUBER  
FRAXINUS MOLOTRICHA "MORAINÉ"  
LINDEROBON TULIPIFERA  
ACACIA MELANORHYZON  
SEQUOIA SEMPERVIRENS  
PRUNUS YEDOENSIS  
ALNUS RHODIFOLIA  
CONCRETE MOW STRIP  
GROUND COVER  
GROUND COVER AND / OR SHRUBS  
MOUNDS, SHOWN DIAGRAMMATICALLY TO HIGH ALONG STREET FRONTAGE / LAWN (INTROSECO)  
PARKING LOT LIGHT STANDARD


**PARKING LOT SHADE (50% WITHIN 15 YEARS)**

TREE	INJECTION FULL LOAD	50% W. PENETRATOR HALF LOAD	W. PENETRATOR CORNERS QUARTER LOAD
ALNUS RHODIFOLIA	12" x 24"	8" x 24"	6" x 24"
QUERCUS RUBER	12" x 24"	8" x 24"	6" x 24"
FRAXINUS MOLOTRICHA	12" x 24"	8" x 24"	6" x 24"
SEQUOIA SEMPERVIRENS	12" x 24"	8" x 24"	6" x 24"

1,000 SQ. FT. SHADE BY CORNER  
50,000 SQ. FT. SHADE BY STRIP  
50,000 SQ. FT. STRIP SHADE  
50,000 SQ. FT. PARKING  
50,000 SQ. FT. SHADE  
BASED ON CITY'S FORMULA

**SPRINKLER DESIGN CRITERIA**


100 STANDARD STALLS  
25 GARAGE STALLS  
25 DISABLED STALLS  
500 TOTAL PARKING STALLS PORTIONS  
4 CLASS 2 FIRE PARKING  
4 CLASS 1 FIRE PARKING

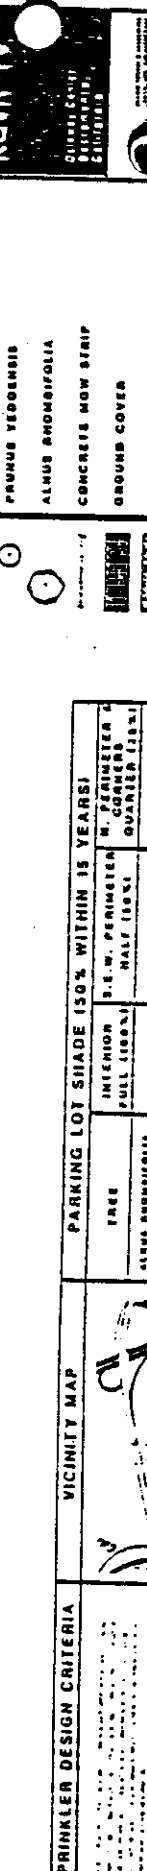

**SITE PLAN AND PRELIMINARY LANDSCAPE PLAN**

ALL PLANTINGS SHALL BE CONTAINED BY A STANDARD 1" HIGH CONCREDE CURB.


# EXHIBIT A

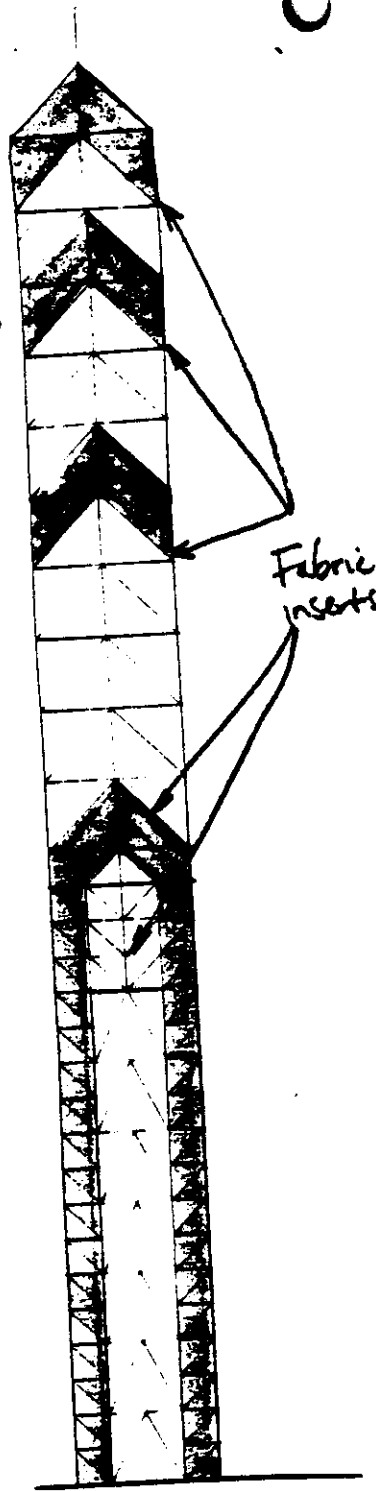

WEST

microwave dishes

Fabric inserts

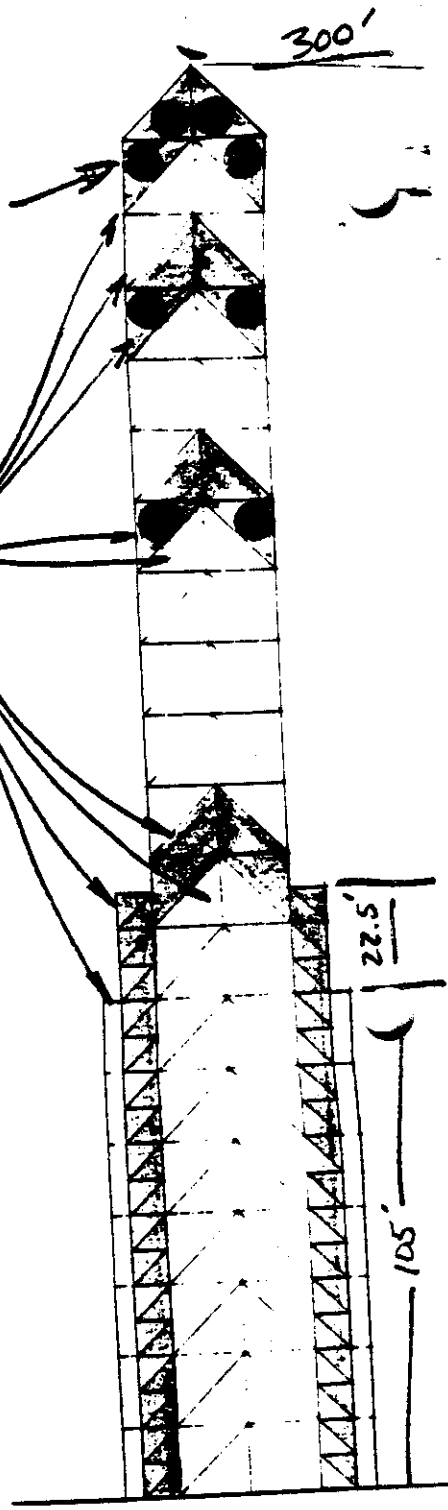

SOUTH

## ELEVATIONS

SCHEME II

No Scale

LOCATION OF DISHES  
APPROXIMATE

P85-257

~~12-18-86~~  
1-8-87

Item 7


# GATEWAY CENTRE

## LEGEND

PARCEL NO.	AREA	TYPE	AREA	TYPE
1	100	OFFICE	100	OFFICE
2	100	OFFICE	100	OFFICE
3	100	OFFICE	100	OFFICE
4	100	OFFICE	100	OFFICE
5	100	OFFICE	100	OFFICE
6	100	OFFICE	100	OFFICE
7	100	OFFICE	100	OFFICE
TOTALS	700		700	

- O = Stop w/ turnout
- ⊗ = Stop w/ turnout ; Shelter
- ⊙ = Tower location (existing)

Proposed tower location

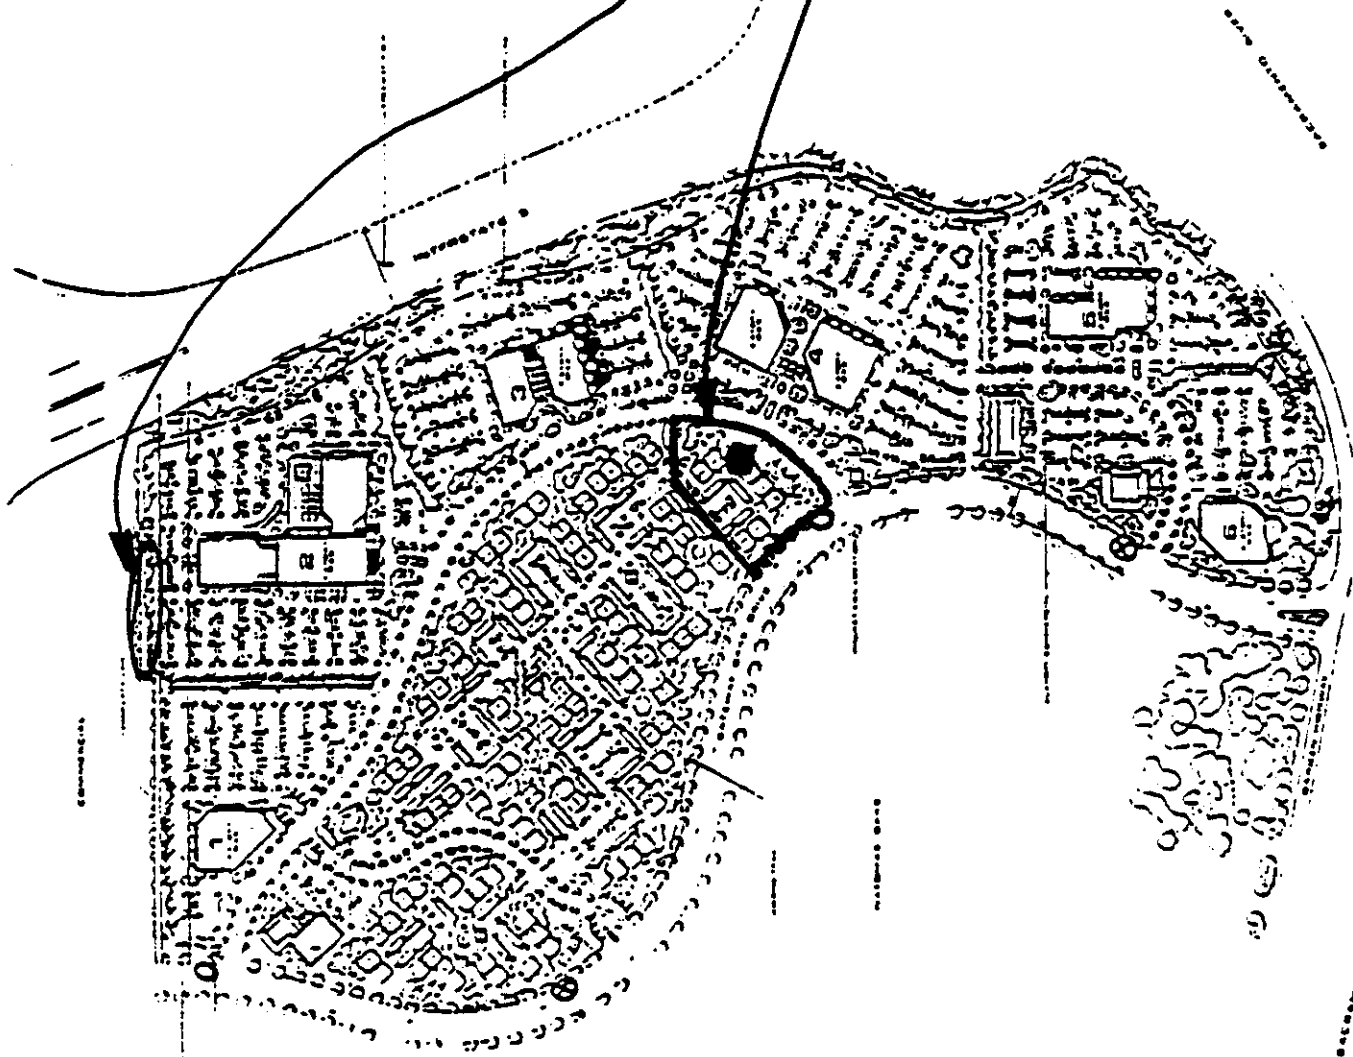

## SCHEMATIC PLAN

## EXHIBIT B

DEVELOPER  
LEE C. SAMMIS COMPANY  
1451 JIVE  
SACRAMENTO

LAND USE  
AUTHORITY  
AND ABB  
238 MON  
SAN FRA.

P85-257.

~~25-19-86~~  
12-4-86  
1-8-87

Item 7

REPORT AMENDED BY STAFF 7-2-85  
**CITY PLANNING COMMISSION**

1231 I STREET, ROOM 200, SACRAMENTO, CALIF.

EXHIBIT C

APPLICANT <u>KOVR-TV, Inc., 1216 Arden Way, Sacramento, CA 95815</u>	
OWNER <u>Gateway Center Associates, 1451 River Park Drive, #110, Sacramento, CA 95815</u>	
PLANS BY <u>Providence Partnership, One Charles Street, Providence, RI</u>	
FILING DATE <u>6-7-85</u>	50 DAY CPC ACTION DATE _____ REPORT BY: <u>FG:bw</u>
NEGATIVE DEC <u>6-13-85</u>	EIR _____ ASSESSOR'S PCL NO. <u>274-320-14,15</u>

- APPLICATION:**
- A. Negative Declaration
  - B. Special Permit to construct a 60,000+ square foot television broadcast studio and a 300 foot high off-site transmission tower.
  - C. Variance to waive 35 required parking spaces.

**LOCATION:** 2213 Venture Oaks Drive

**PROPOSAL:** The applicant is requesting the necessary entitlements to construct a TV broadcast facility and an off-site transmission tower.

**PROJECT INFORMATION:**

1974 General Plan Designation:	Heavy Commercial/Light Industrial
1978 South Natomas Community Plan Designation:	Heavy Commercial/Light Industrial
Existing Zoning of Site:	MRD-PUD
Existing Land Use of Site:	Vacant

**Surrounding Land Use and Zoning:**

North:	Vacant; MRD-PUD
South:	Office (under construction); OB-PUD
East:	Vacant; OB-PUD
West:	Residential (under construction); R-1A-PUD

Setbacks:	<u>Required</u>	<u>Provided</u>
Front:	50'	146'
Side(St.):	60'	50'
Rear:	15'	85'
Parking Required:	238 spaces	
Parking Provided:	203 spaces	
Property Dimensions:	Irregular	
Property Area:	5.74+ acres	
Square Footage of Building:	59,500: 1st flr=42,400; 2nd flr=14,800 Mechanical penthouse=2,300	
Height of Building:	44 feet	
Topography:	Flat	
Street Improvements:	Existing	
Utilities:	Available to site	
Exterior Building Materials:	Granite	
Lot Coverage: Building =	16.96%	
Surfaced =	37.85%	
Landscaped =	45.19%	

APPLC. NO. P85-257

MEETING DATE July 11, 1985

CPC ITEM NO. 18

*12-18-86*  
*1-8-87*

*18*  
*18*  
*7*



**BACKGROUND:** The subject site consists of a vacant 5.74 acre lot within the Gateway Centre PUD. On January 2, 1985, the City Council rezoned the subject site from the Townhouse (R-1A-PUD) to the Manufacturing Research and Development (MRD-PUD) zone (P83-1452).

**APPLICANT'S PROPOSAL:** KOVR-TV, Inc. has an option to develop the site with a 60,000+ square foot broadcast facility. A 300 foot high transmission tower will be located off site, approximately 1,500 feet northwest of the subject site. The facility will operate 24 hours a day and will employ 150 people.

**PROJECT EVALUATION:** Staff has the following comments regarding this project:

- A. **Special Permit/Variance Entitlements:** The entitlements requested relate specifically to 1) special permit to construct the broadcast facility; 2) special permit to erect a 300 foot high transmission tower, and 3) variance to waive 35 required parking spaces.
- B. **General Plan Designation/Zoning:** The subject site is designated for heavy commercial/light industrial uses on both the General Plan and the 1978 South Natomas Community Plan. The site is zoned Manufacturing, Research and Development - Planned Unit Development (MRD-PUD). Surrounding uses include vacant land and both office and residential uses which are under construction.
- C. **Building Design:** The proposed structure consists of a three-story building (including mechanical penthouse) with building materials of brown/gray granite and blue/silver reflective glass. A three-tiered fountain will highlight the front entrance to the building, with landscaped terraces located at the front of the building on the second story exterior. The overall building configuration, colors and materials will compliment the State Fund Building (under construction) and the proposed Orchard Office Park. The project complies with the Architectural Design Criteria of the South Natomas Office Park pud Guidelines as relates to quality of materials and design.

The building is divided into two principle uses - office and studio. The studio square footage is as follows:

Studio A = 2,400 square feet  
 Studio A = 4,356 square feet  
 Total = 6,756 sq. ft. (11% of total building)  
 Offices, etc. = 52,744 sq. ft. (89% of total building)

- D. **Transmission Tower:** The proposed tower would be 300 feet in height. The tower would be located approximately 1,500 feet northwest of the site. The tower would be constructed of tubular steel with a one-story masonry block equipment building located beneath the tower. The applicant has not decided upon a color for the tower; however, it should be noted that the tower does not have to be painted the traditional red and white. Staff recommends that the Design Review Board make the final determination as to the appropriate tower color.

July 11, 1985

Item No. 1548

12-4-80  
~~12-18-86~~  
 1-8-87

The tower is located in the area designated for such use on the South Natomas Office Park PUD Guidelines. The proposed location is appropriate in that existing electrical transmission towers are located on the site. This site is designated for a 'joint use' transmission tower which shall be shared by all users in the PUD. It is unclear at this point as to whether or not other PUD tenants will require transmission facilities. The applicant has indicated that the tower can accommodate other users (within reasonable limits). The tower site has been reviewed by the County Airport Department and Natomas Air Park. No comments have been received.

- E. Satellite Dishes: The applicant is proposing to locate two receiving dishes at the rear of the site in the parking lot. Each dish would be seven meters (22.9 feet) in diameter and stand no higher than 25 feet. The dishes would be visible from Venture Oaks Way and to a lesser degree from Gateway Oaks Drive and I-5. As adjacent properties develop, it is likely that the dishes will also be visible from upper story office windows.

Staff recommends that the dishes be screened by locating them inside a structure similar to that used by Federal Express at their Point West facility. The structure should be constructed of a material which is compatible with the proposed building and climbing ivy should be planted at the base of the structure. The Design Review Board should make the final recommendation as to design and color of the structure.

- F. Parking/Circulation: The applicant's site plan indicates that the parking calculations have been based upon the net square footage and not the gross square footage as is required by the Zoning Ordinance. The proposed broadcast facility contains 59,500 square feet of gross floor area which, at a ratio of one space per 250 feet of gross floor area, would require that 238 parking spaces be located on site. The site plan indicates that only 203 spaces have been provided, or 35 spaces less than required by ordinance. *Staff feels that the studio can be classified as a warehouse use which would require six parking spaces and reduce the overall parking to 216 or 13 more spaces than are provided on site. Staff feels that warehouse classification for the studios is appropriate only if both studios are utilized for non-audience participation programming. In the event that an audience participation shows are broadcast from either studio, then parking must be calculated at a higher ratio. (staff added)*

The applicant has not indicated what, if any, unique circumstances exist which warrant the granting of a parking variance. A redesign of the parking configuration (30% compact spaces and utilization of helipad site) would in all likelihood provide the necessary parking ratio. Staff recommends that the parking variance be denied.

The applicant indicates that an enclosed secure parking area will be located at the rear of the building. Company cars will be located in this area, along with mechanical equipment and gas pumps. The parking must be completely enclosed and the enclosure must be constructed of a material which is similar to the material use on the main structure.

It appears that the handicapped parking spaces shown on the site plan will not meet code. All handicapped parking must be redesigned and/or relocated so as to comply with all applicable standards.

The proposed development is subject to the City's trip reduction ordinance only to the extent that it relates to a minor development project (i.e. 50-199 full-time workers). The applicant need only to provide information which describes the various transportation options available to the employee. This development will necessitate the construction of 12 bicycle storage facilities, of which 50% shall be Class I. The remainder may be Class II or III.

G. Landscaping: The applicant's landscaping plan indicates that 45% of the site will be landscaped. The site plan indicates that the applicant has provided for the required 50 foot and 25 foot landscape setback on Gateway Oaks Drive and Venture Oaks Way, respectively. All landscape setback areas shall be bermed (minimum 4 ft. high) and all berms shall be landscaped with predominantly evergreen trees, shrubs and ground cover. In addition, the parking lot must be planted with trees so that at least 50% of the parking lot will be shaded. A complete landscape and irrigation plan must be submitted to the Planning Director for review and approval prior to the issuance of building permits.

H. Building Setbacks/Heights: The PUD Guidelines require a 50-foot building setback along both street frontages; however, in addition the MRD zone requires that the maximum building height shall be 25 feet for that portion of any building located within 100 feet of the east curb of the part of Gateway Oaks Drive that abuts residentially designated, zoned or used land to the west.

As proposed, a corner of the building would extend into the height restricted area along Gateway Oaks Drive. Staff recommends that the site plan be revised to locate the building outside of the height restricted area or at least that portion of the upper floors of the building which are greater than 25 feet in height.

I. Signage: The applicant shall submit a signage plan which complies with the PUD Development Guidelines. In the MRD zone the applicant may erect one non-illuminated monument sign at the major entry to the site. The sign can be no more than 48 square feet in size and no higher than 12 feet from street grade or parking lot grade, whichever is lower. It should also be noted that no signage is to be allowed on the transmission tower.

J. Other Agency Approvals/Recommendations: The proposed tower requires that the applicant complete the necessary Notice of Proposed Construction to the Federal Aviation Administration. Staff will require that verification be submitted to the Planning Division prior to the issuance of occupancy permits for the proposed studio.

Regional Transit is requesting an easement and funding for a bus shelter to be located on Gateway Oaks Drive. This project requires review/approval of the Design Review Board. No other agency has commented on this project.

~~July 11, 1985~~

~~12-4-86~~  
~~12-18-86~~  
1-8-87

Item No. 18/18  
7

- K. Gateway Centre PUD Square Footage Summary: The development agreement permits an overall gross square footage (GSF) in the MRD zone in Gateway Centre not to exceed 500,000. A maximum of 50 percent of the permitted overall GSF may consist of offices as primary uses (250,000 GSF). The KOVR-TV studio is the first project in the MRS zone to date and contains 60,000± square feet of office use.
- L. Helicopter Landing Site: Although a helipad is shown on the site plan, the applicant is not applying for the helipad use at this time. At a later date the applicant may choose to submit a special permit application for the helipad. Staff would like to recommend that the helipad be located at another site. The proposed helipad site is inappropriate due to its location adjacent to Venture Oaks Way, the future/proposed office uses adjacent to the subject site and the residential uses being developed to the west of the site.

RECOMMENDATION: Staff recommends the following action:

- A. Ratification of the Negative Declaration;
- B. Approval of the Special Permit to develop a 60,000± square foot broadcast facility and 300 foot high off-site transmission tower, subject to conditions and based upon Findings of Fact which follow;
- C. Denial of the Variance to waive 35 required parking spaces, based upon the Findings of Fact which follow.

Conditions Special Permit

1. A revised final site plan, detailed landscape and irrigation plans shall be submitted to the Planning Director for review and approval, prior to issuance of building permit, which incorporates the following changes:
- a. detailed landscape plan for the entire project site;
  - b. four-foot high berms along the street frontages;
  - c. relocation of the building so that it does not encroach into the height restricted area along Gateway Oaks Drive;
  - d. 238 on-site parking spaces and 12 bicycle storage lockers.
2. The trash enclosure facilities shall be constructed in accordance with the following criteria:
- a. The walls of the trash enclosure structure shall be constructed of solid masonry material with decorative exterior surface finish compatible to the main office structure;
  - b. The trash enclosure structure shall be designed to allow walk-in access by janitors without having to open the main enclosure gates;

12-4-86  
~~12-8-86~~  
1-8-87

- c. The trash enclosure structure shall have decorative heavy gauge metal gates and be designed with cane bolts on the doors to secure the gates when in the open position;
- d. The perimeter of the trash enclosure structure shall be planted with landscaping, including a combination of shrubs and/or climbing evergreen vines;
- e. A concrete apron shall be constructed in front of the trash enclosure facility or at point of dumpster pickup by the waste removal truck. The location, size and orientation of the concrete apron shall depend on the design capacity of the trash enclosure facility (number of trash dumpsters provided) and the direction of the waste removal truck at point of dumpster pickup.

The minimum dimensions of the concrete apron for a single, two cubic yard dumpster shall be: width 10 feet or width of enclosure facility; length 20 feet. Larger trash enclosure facilities shall require a larger concrete apron, subject to the approval of the City Building Inspections Division Building Technician (Plan Checker). Paving material shall consist of five-inch aggregate base rock and six-inch portland cement paving.

- f. A trellis structure covering the trash facility shall be constructed to screen the enclosure from view from the upper floors of the office building;
- 3. The applicant shall submit a signage program for the project for review and approval by the Planning Director prior to issuance of sign permits.
- 4. The applicant shall adhere to all provisions of the South Natomas Office Park PUD Guidelines.
- 5. No signage shall be permitted to be placed on the transmission tower.
- 6. The applicant shall submit verification of Federal Aviation Administration approval of the transmission tower site.
- 7. The <sup>base of the</sup> proposed satellite dishes shall be screened by an enclosure. The enclosure shall be planted with climbing evergreen vines. The design and materials of the structure shall be approved by the Design Review Board prior to the issuance of building permits. (CPC amended)
- 8. The secured parking area shall be completely enclosed with a maximum six-foot high wall which is compatible with the main office building.
- 9. The applicant shall comply with the 50 percent parking lot shading requirement.

10/11/86 The applicant shall contact and work with Regional Transit regarding easement and funding for a bus shelter to be located on Gateway Oaks Drive. (see page 7)

42-486  
~~12-18-86~~  
1-8-87

10. The applicant shall provide Regional Transit with an easement and funding for a bus shelter to be located on Gateway Oaks Drive unless RT determines that the planned bus stop or shelter at the northern landing of the PUD (on Gateway Oaks Drive) is sufficient for further transit service needs. (CPC amended)

11. The proposed project shall be subject to Design Review Board approval.

\*see below

Findings of Fact - Special Permit

1. The special permit, as conditioned, is based upon sound principles of land use, in that the project complies with the South Natomas Office Park PUD Development Guidelines.
2. The special permit, as conditioned, will not be detrimental to the public health, safety or welfare, nor result in the creation of a nuisance, in that the project provides adequate on-site parking, landscaping and building setbacks and meets other PUD development requirements.
3. The special permit is consistent with both the General Plan and the 1978 South Natomas Community Plan which designate the site for heavy commercial/light industrial uses.



\*\*Findings of Fact - Variance

1. The proposed variance, if approved, would be a special privilege extended to one property owner, in that the site can be redesigned to meet the parking standards.
2. The requested variance would be injurious to the public welfare and properties in the vicinity, in that, other office development in the area has been required to provide adequate parking on site.

\*Condition added by staff:

12. ~~Stipulations A and B shall be utilized for the additional parking/lot/landscaping/~~  
(CPC deleted)

\*\*CPC approved the Variance with Findings of Fact and Conditions due for consideration at the July 25, 1985 meeting.

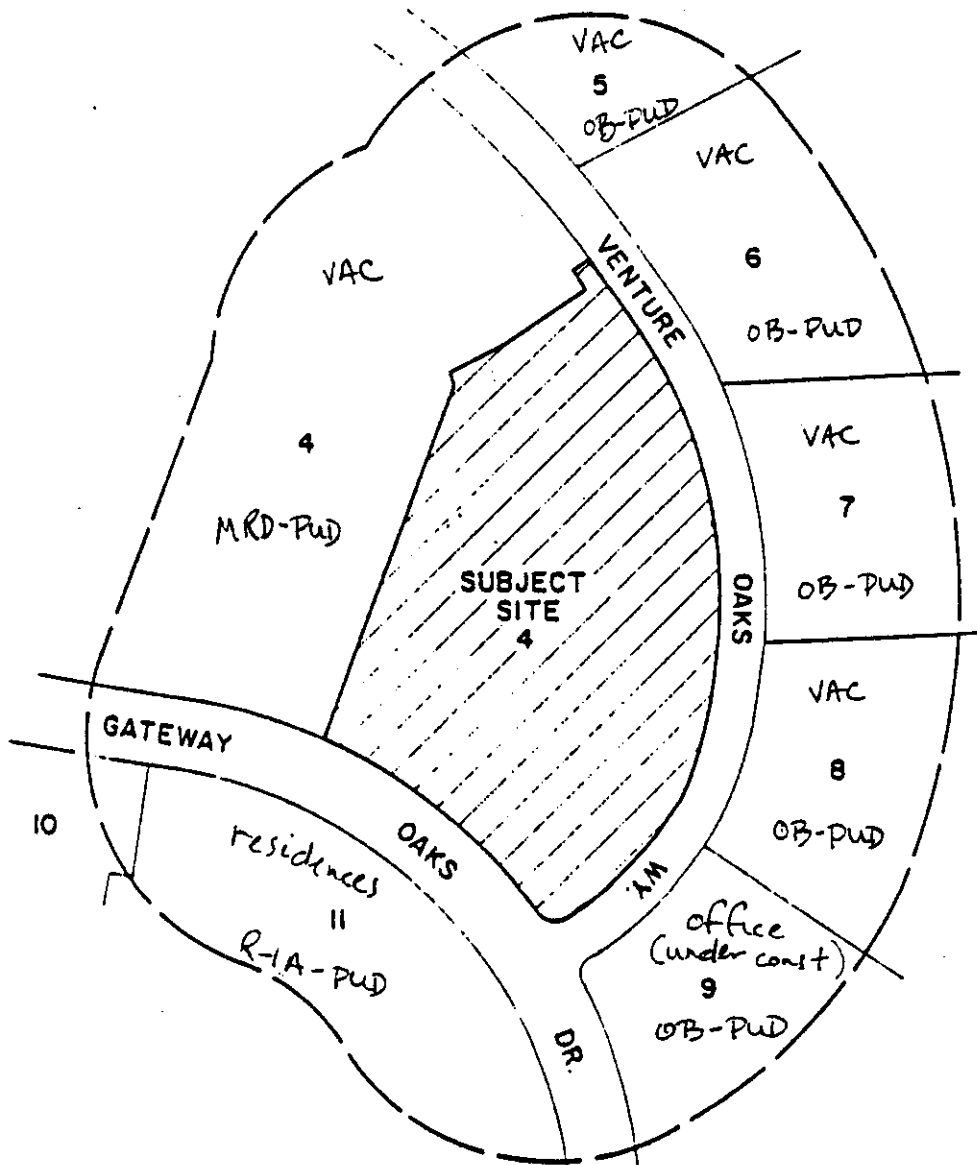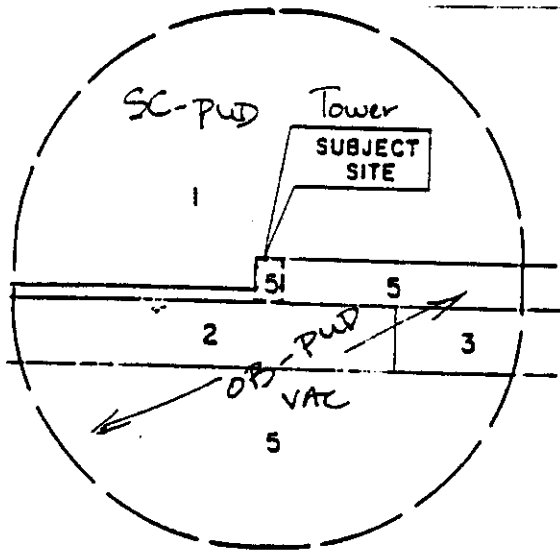

# LAND USE & ZONING MAP

P85-257

~~7-11-85~~  
12-4-86 1-8-87

Item 157


# SITE PLAN

## EXHIBIT A

THE PROVIDENCE PARTNERSHIP A CORPORATION  
 ARCHITECTURE ENGINEERING PLANNING  
 ONE CHARLES STREET  
 PROVIDENCE, R.I. 02903



BROADCAST HOUSE  
 124-80

SHEET NO. 1

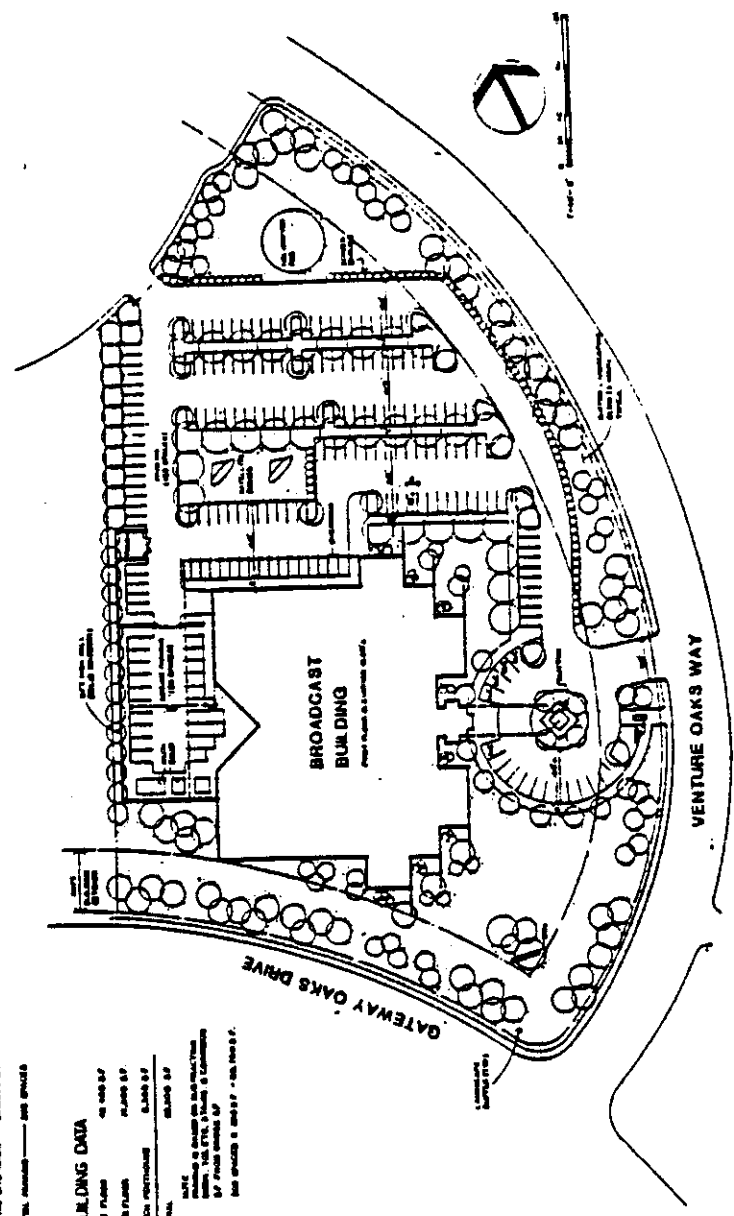

**SITE DATA**  
 LOT AREA: 42,000 SF  
 LOT COVER: 10,000 SF  
 LANDSCAPE AREA: 10,000 SF  
 TOTAL SITE AREA: 42,000 SF

**BUILDING DATA**  
 LOT FLOOR: 42,000 SF  
 GROSS FLOOR: 10,000 SF  
 NET FLOOR: 10,000 SF  
 TOTAL: 10,000 SF

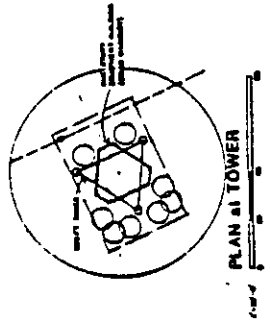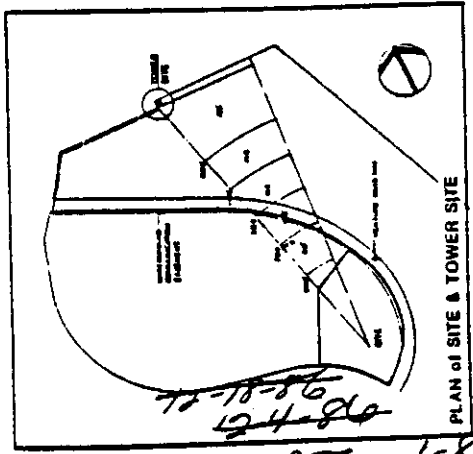

P85-257

7-11-85 1-8-87

Item 15  
 7-18-86



THE  
PROVIDENCE  
PARTNERSHIP  
A CORPORATION  
ARCHITECTURE  
ENGINEERING  
PLANNING  
ONE CHARLES STREET  
PROVIDENCE  
RHODE ISLAND



INS

1


DATE

DR


# ELEVATIONS

A 4

NORTH ELEVATION

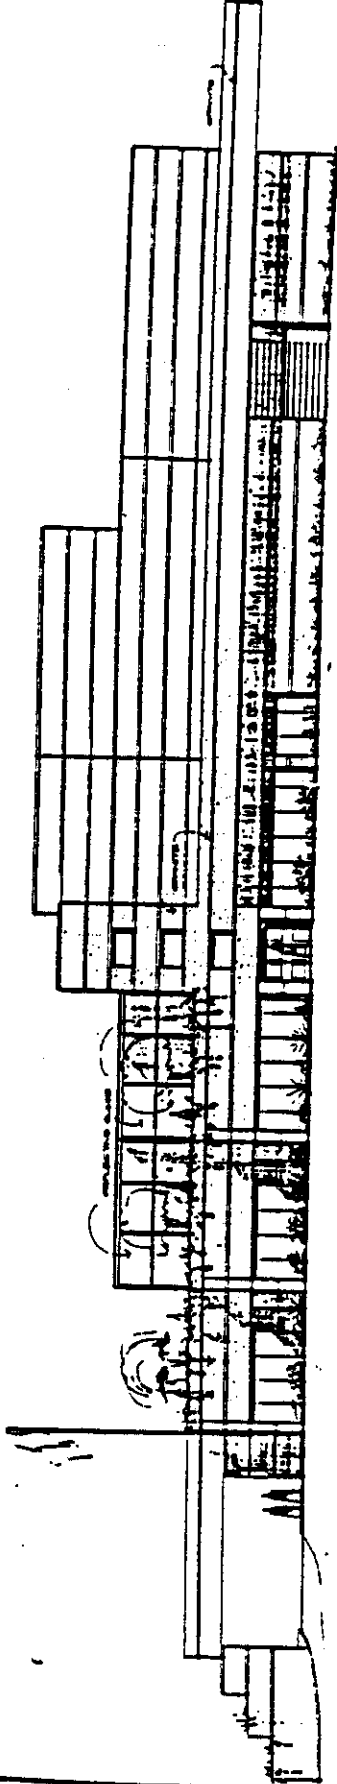

EAST ELEVATION

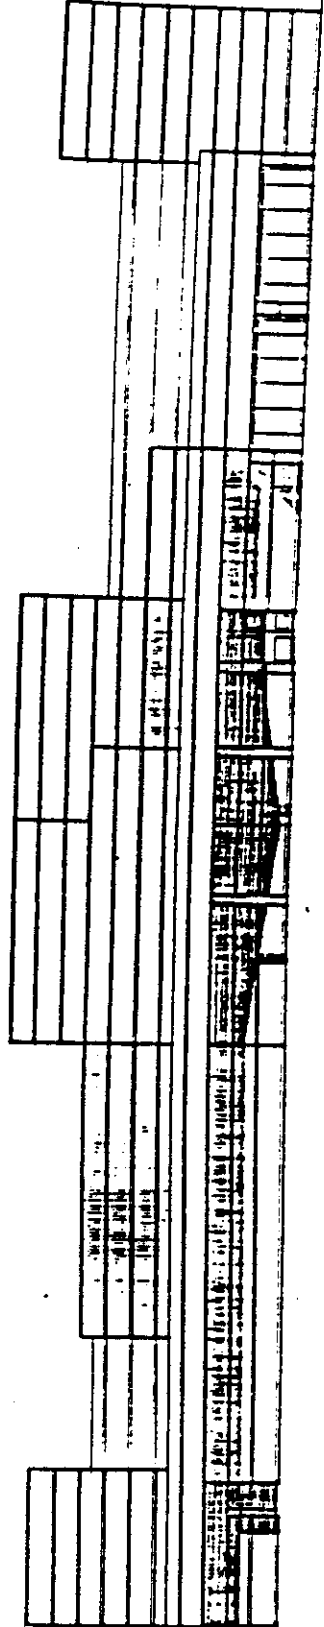


P85-257

~~12-18-86~~  
~~12-4-86~~  
7-11-85 1-8-87


Item 15

# EXHIBIT B ELEVATIONS

THE  
PROVIDENCE  
PARTNERSHIP  
A CORPORATION  
ARCHITECTURE  
ENGINEERING  
PLANNING  
35 MILL STREET  
PROVIDENCE  
RHODE ISLAND

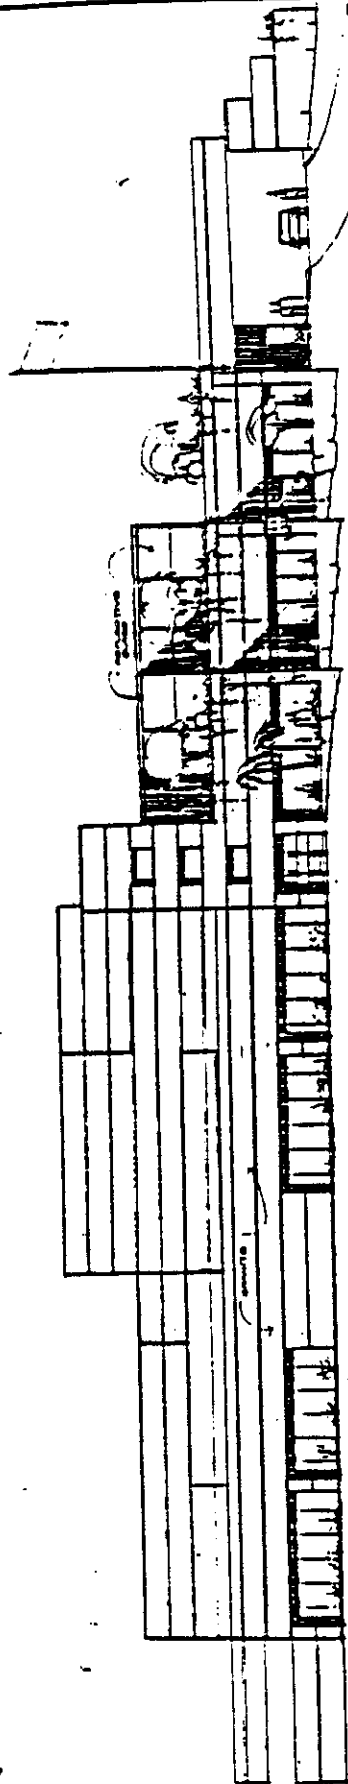

SOUTH ELEVATION

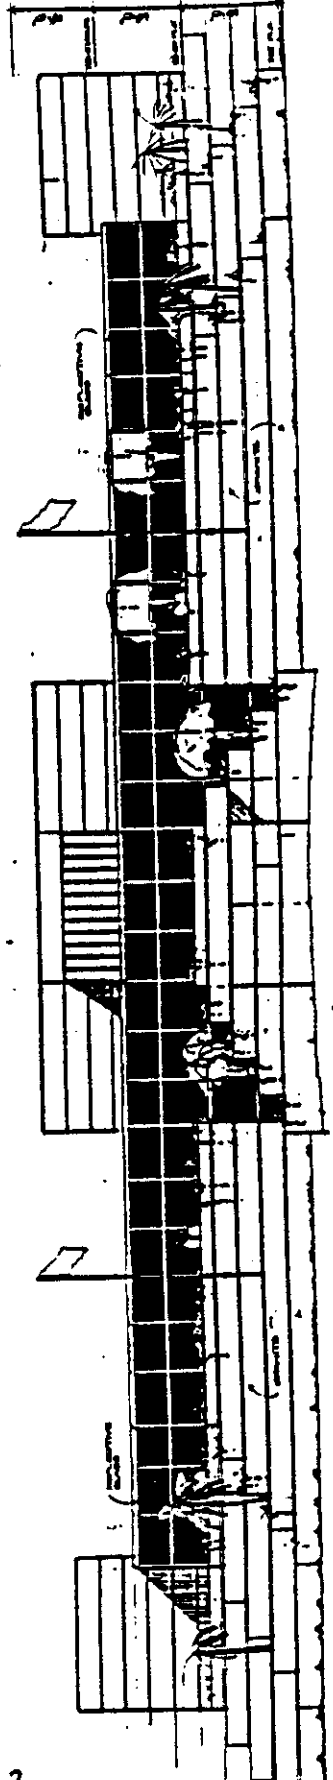

WEST ELEVATION

P85-257

~~12-18-86~~  
~~12-4-86~~  
7-11-85 1-8-87

Item


THE PROVIDENCE PARTNERSHIP  
A CORPORATION  
ARCHITECTURE  
ENGINEERING  
PLANNING  
ONE CHARLES STREET  
PROVIDENCE, RHODE ISLAND

BROADCAST HOUSE

# FLOOR PLANS

1st Flr


EXHIBIT C

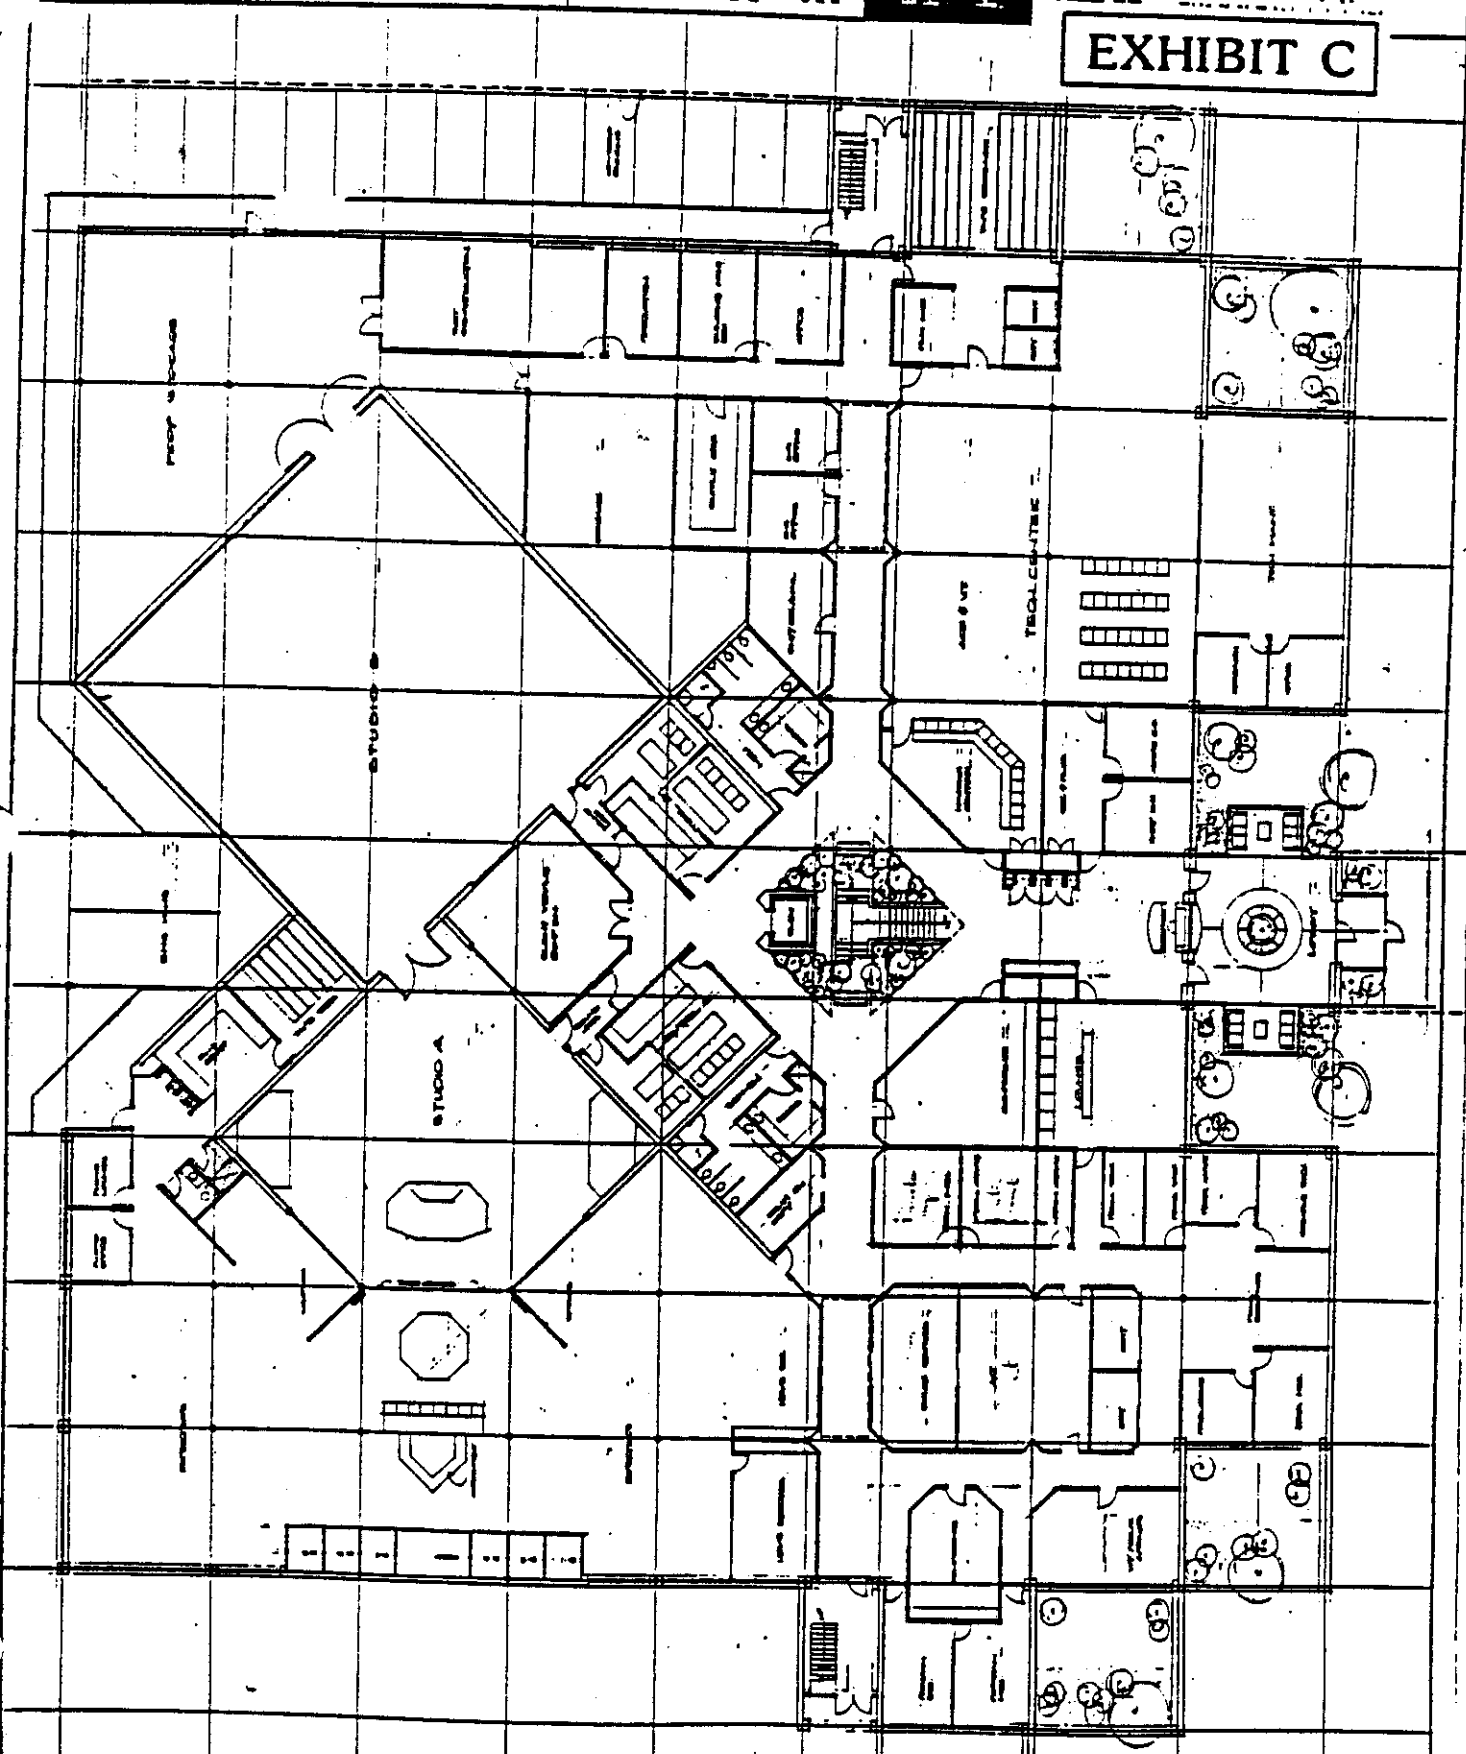

THE  
PROVIDENCE  
PARTNERSHIP  
A CORPORATION  
ARCHITECTURE  
ENGINEERING  
PLANNING  
ONE CHARLES STREET  
PROVIDENCE  
RHODE ISLAND

BROADCAST


FLOOR # 1  
**FLOOR PLANS**  
2nd Flr

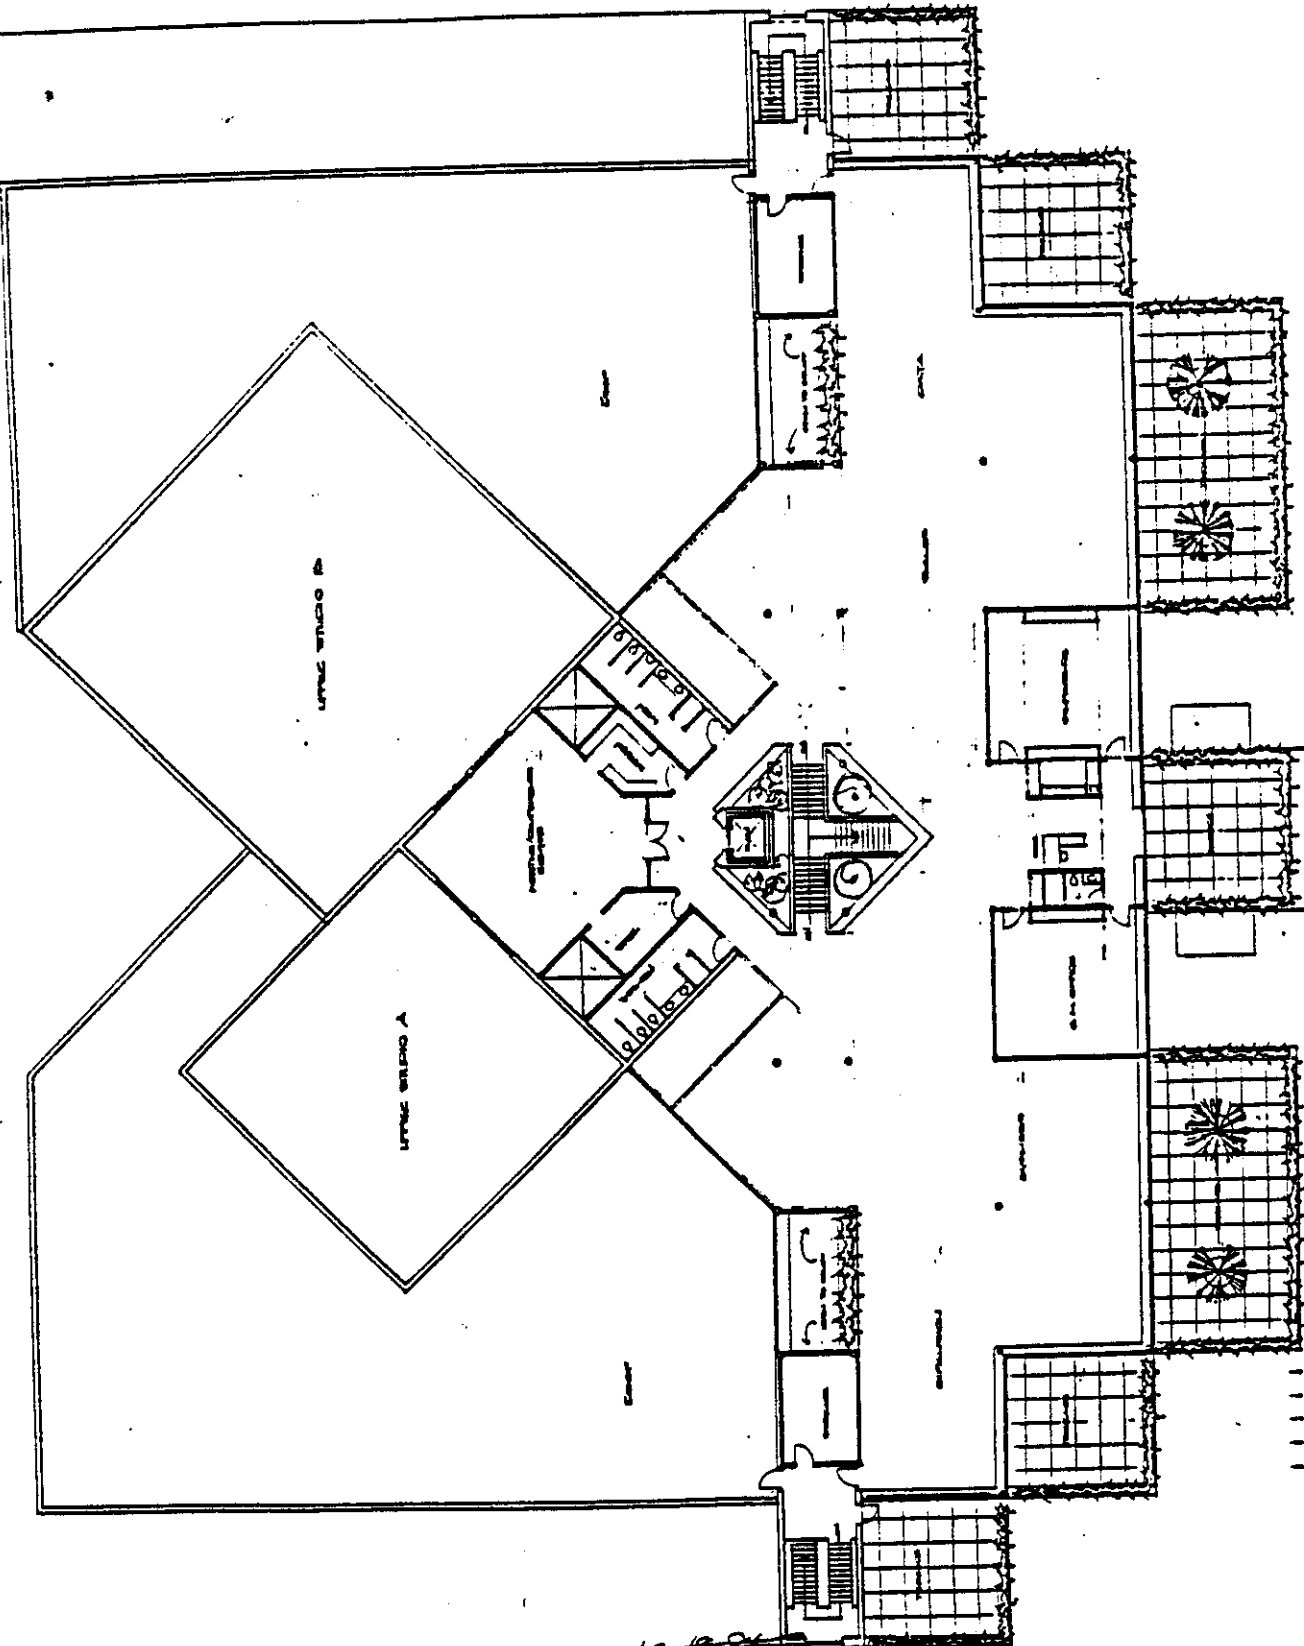

~~12-18-86~~  
12-4-86  
7-11-85 1-8-87

P85-257

7  
18  
Item 15

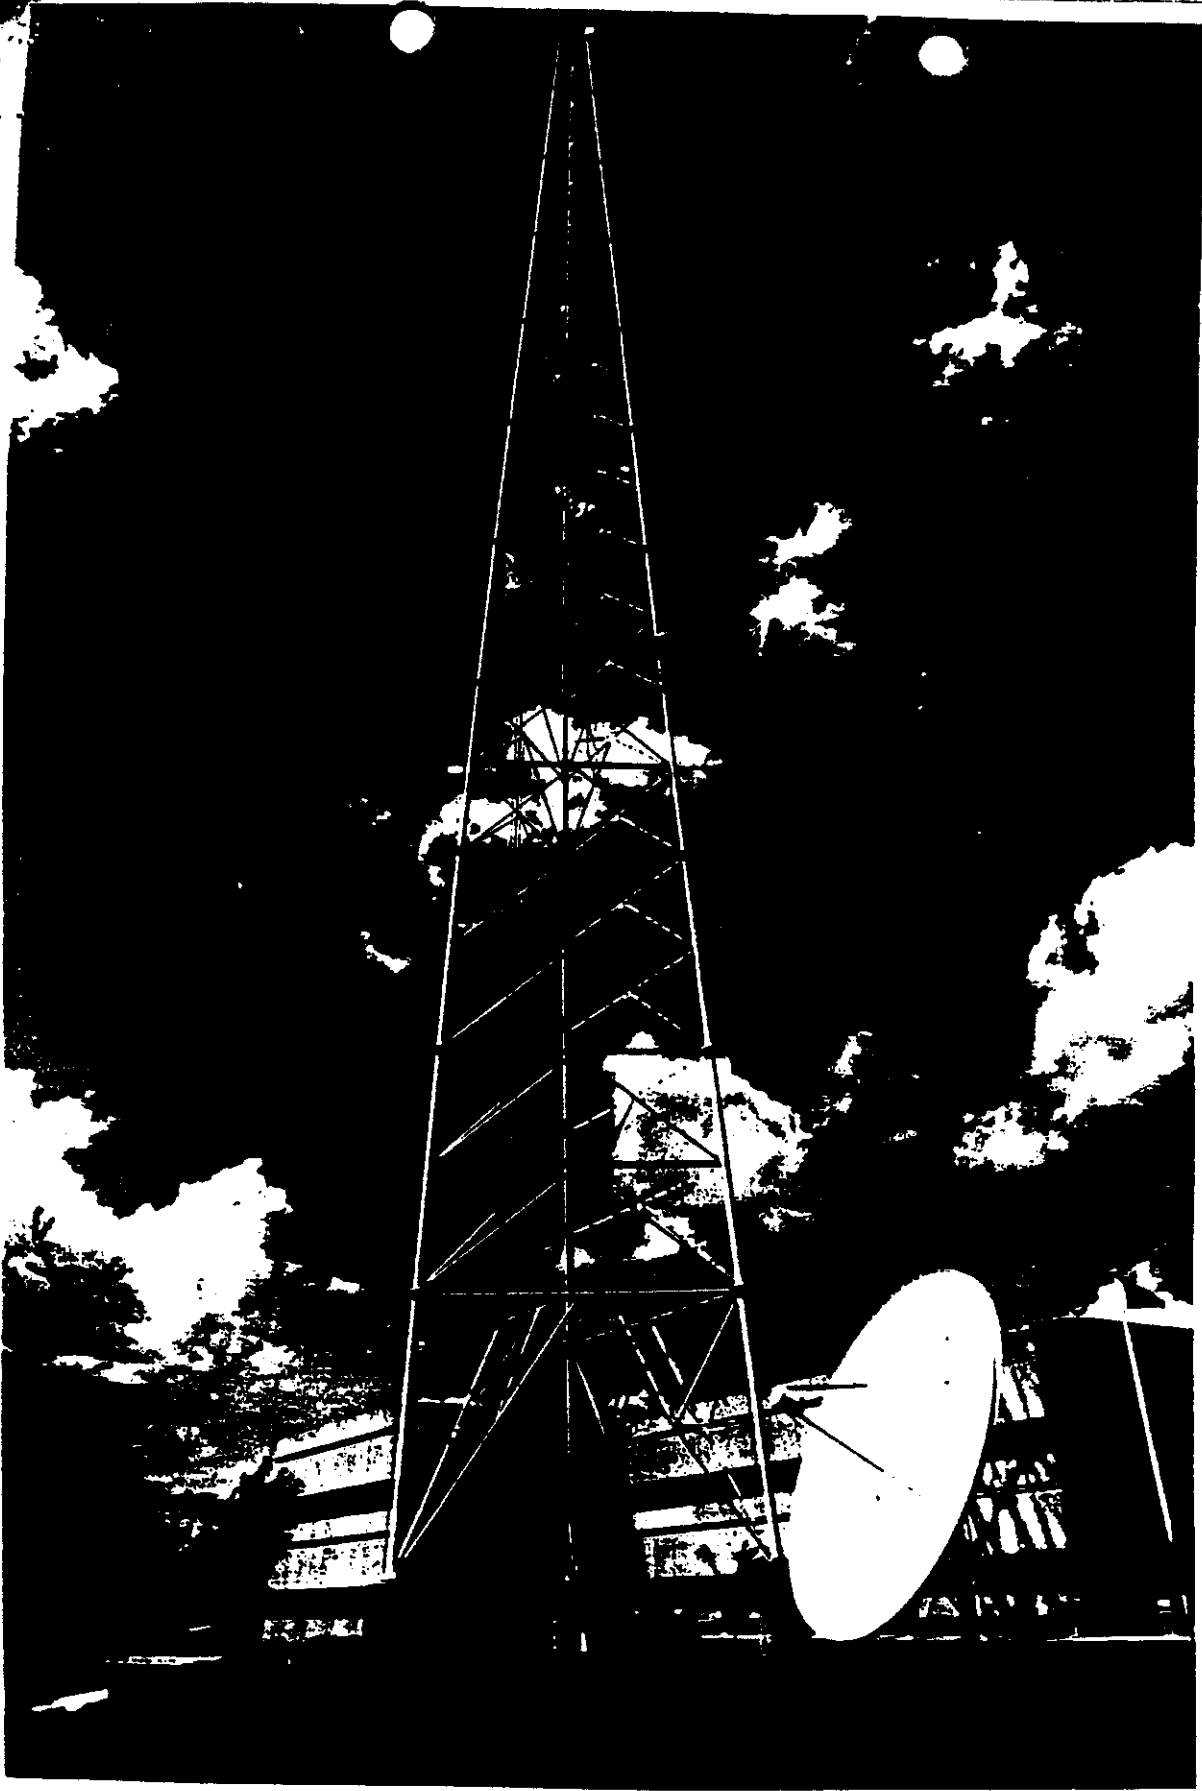

P85-257


~~12-18-86~~  
~~12-4-86~~  
~~1-8-87~~

ITEM 7/18

# LANDSCAPE PLANS

## EXHIBIT D

THE PROVIDENCE PARTNERSHIP  
A CORPORATION  
ARCHITECTURE  
ENGINEERING  
PLANNING  
ONE CHARLES STREET  
PROVIDENCE, R.I. 02903  
PHONE 847-1100


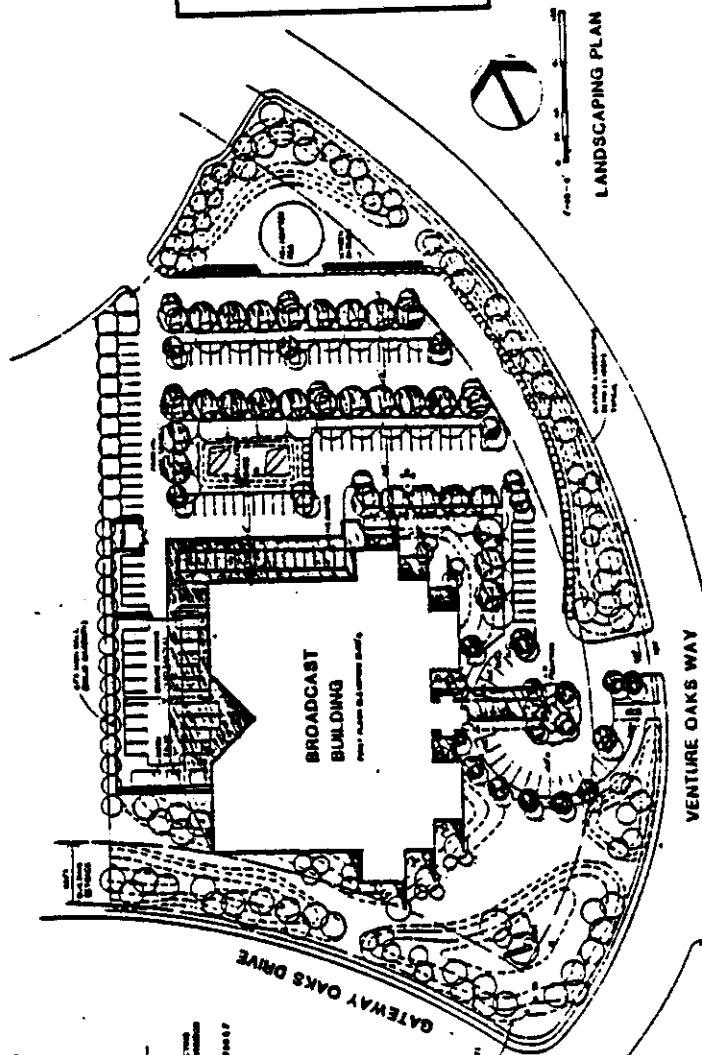


**SITE DATA**

Building Footprint	40,000 SF
Site Area	100,000 SF
Landscaping Area	60,000 SF
Total Site Area	140,000 SF

**BUILDING DATA**

1st Floor	40,000 SF
2nd Floor	40,000 SF
3rd Floor	20,000 SF
4th Floor	20,000 SF
Total	120,000 SF

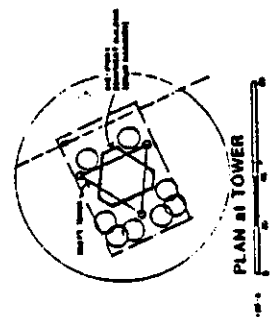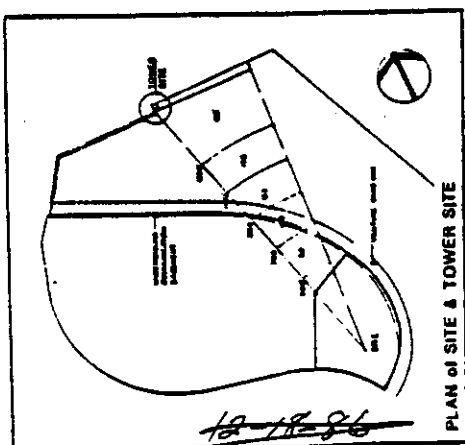

P85-257

~~12-18-86~~  
~~7-18-85 12-4-86~~  
1-8-87

7.12  
Thom

OAK PARK NEIGHBORHOOD IMPROVEMENT ASSOCIATION  
P. O. BOX 5694  
SACRAMENTO, CA 95817-0694

Petition to the Sacramento City Planning Commission

Whereas:

Tokyo Spa, located at 3228 Broadway, Sacramento, CA, has applied for a special permit (number P86-375) to allow a time extension for operation of an existing adult related establishment consisting of a private sauna/massage; and

Whereas:

This establishment does not comply with Section 8(b)1-3 inclusive of Ordinance Number 83-145, and cannot comply with the spirit or letter of this ordinance because:

- 1) The Tokyo Spa is injurious to nearby properties by eliciting negative comments from prospective clients and customers of nearby businesses and schools.
- 2) The Tokyo Spa contributes to a "skid row" atmosphere, being located in the middle of a prominent Sacramento "stroll" as documented by extensive citizen reports to the police, and apparently being perceived by some street prostitutes as an authorized location of activity for which they are being arrested.
- 3) The continuance of the Tokyo Spa at this location is contrary to the spending of \$2.9 million by the City of Sacramento to improve the image of and to redevelop the Broadway section of Oak Park.

Therefore:

Operation of this business in this location should be discontinued in conformance with Section 10(c)3 of Ordinance Number 83-145. The Oak Park Neighborhood Improvement Association and concerned citizens do hereby petition the Sacramento City Planning Commission to deny the applicant's request for a time extension.

NAME (Signature)	NAME (Printed)	ADDRESS	ZIP CODE
<i>William Moore</i>	Mrs. WILIA M. MOORE	3801 4th City	95822
<i>Kathleen K. Fuller</i>	KATHLEEN K. FULLER	4017 - 33rd St	95822
<i>MARLENE M. KUKUMINA</i>	GEORGE M. HERRINSON	7243 - 23RD ST CITY	95822
<i>Sandra Perkins</i>	SANDRA PERKINS	7376 Greenhaven Dr # 332	95831
<i>ANDREW McDONALD</i>	ANDREW McDONALD	335 - 7th St	95812
<i>Dee M. Brown</i>	Dee M. Brown	1990 D. FAEL CIR	95822
<i>Vivian L. Martena</i>	Vivian L. Martena	6311 Lake Park Dr	Sacto 95831
<i>WANG HONG</i>	WANG HONG	7654 10th	95822
<i>Batterine M. Roberts</i>	Batterine M. Roberts	5221 Pleasant Dr	95822
<i>CURTIS BROWN</i>	CURTIS BROWN	7517 Pullingwood St	Sacto 95822
<i>PAUL CYRUS</i>	PAUL CYRUS	1605 Commercial Way	Sacto 95815
<i>Calvin Cornelius</i>	Calvin Cornelius	5205 Malaga Ave	95823
<i>MARY L. COLLINS</i>	MARY L. COLLINS	4941 - 21st Ave	95820
<i>EDWARD V. McLEAF</i>	EDWARD V. McLEAF	3308 - 4th Ave	95817
<i>CHARLES W. BURNINGTON</i>	CHARLES W. BURNINGTON	3700 10th St	95817

Oak  
Park  
United  
Church  
of  
Christ

CITY PLANNING DIVISION

OCT 31 1986

RECEIVED

P-86-375

12-4-86  
11-13-86  
12-18-86 (1-8-87)

item 7

**Sacramento Savings**  
& Loan Association

**Administrative Office**  
455 Capitol Mall, Suite 200  
P.O. Box 872  
Sacramento, California 95804  
(916) 444-9041

December 8, 1986


Planning Commission  
700 H Street  
Sacramento, CA 95814

Dear Commissioners:

Sacramento Savings & Loan Association owns a five-acre parcel within the South Natomas office development known as Gateway Centre. It has come to our attention that KOVR, a neighboring property owner, has requested an amendment to a special permit which would allow a transmission tower to be located on the applicant's property.

Because of the aesthetic effect produced by the KOVR tower, Sacramento Savings believes the status of Gateway Centre, one of Sacramento's premier office parks, would be threatened. It is for this reason that we strongly encourage the Commission to uphold the integrity of the office park by denying KOVR's amendment request.

Sincerely,

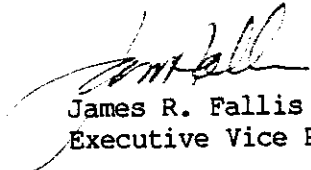  
James R. Fallis  
Executive Vice President

JRF:la

RECEIVED

DEC 17 1986

Planning and Development

CITY PLANNING DIVISION

DEC 18 1986

RECEIVED

P-85-257