

CITY OF SACRAMENTO

1231 I Street, Sacramento, CA 95814

Permit No: 0314269

Insp Area: 2

Thos Bros: 317 C3

Site Address: 1925 MEER WY SAC

Parcel No: 017-0095-015

Sub-Type: RES

Housing (Y/N): N

CONTRACTOR

HOME EXPERTS
3037 INDEPENDENCE DR
LIVERMORE CA 94551

OWNER

PECKHAM DEAN J/ROBERTA C
1925 MEER WY
SACRAMENTO CA 95822

ARCHITECT

Nature of Work: INT. BATHROOM REMODEL. NO WALL MOVES. ADD SHOWER

CONSTRUCTION LENDING AGENCY : I hereby affirm under penalty of perjury that there is a construction lending agency for the performance of the work for which this permit is issued (Sec. 3097, Civ. C).

Lender's Name _____ Lender's Address _____

LICENSED CONTRACTORS DECLARATION: I hereby affirm under penalty of perjury that I am licensed under provisions of Chapter 9 (commencing with section 7000) of Division 3 of the Business and Professions Code and my license is in full force and effect.

License Class B License Number 784023 Date 9/18/03 Contractor Signature [Signature]

OWNER-BUILDER DECLARATION: I hereby affirm under penalty of perjury that I am exempt from the contractors License Law for the following reason (Sec. 7031.5, Business and Professions Code; any city or county which requires a permit to construct, alter, improve, demolish, or repair any structure, prior to its issuance, also requires the applicant for such permit to file a signed statement that he or she is licensed pursuant to the provisions of the Contractors License Law (Chapter 9 (commencing with Section 7000) of Division 8 of the Business and Professions Code) or that he or she is exempt therefrom and the basis for the alleged exemption. Any violation of Section 7031.5 by any applicant for a permit subjects the applicant to a civil penalty of not more than five hundred dollars (\$500.00);

I, as a owner of the property, or my employees with wages as their sole compensation, will do the work, and the structure is not intended or offered for sale (Sec. 7044, Business and Professional Code: The Contractors License Law does not apply to an owner of property who builds or improves thereon, and who does such work himself or herself or through his/her own employees, provided that such improvements are not intended or offered for sale. If, however, the building or improvement is sold within one year of completion, the owner-builder will have the burden of proving that he/she did not build or improve for the purpose of sale.)

I, as owner of the property, am exclusively contracting with licensed contractors to construct the project (Sec. 7044, Business and Professions Code: The Contractors License Law does not apply to an owner of property who builds or improves thereon, and who contracts for such projects with a contractor(s) licensed pursuant to the Contractors License Law).

I am exempt under Sec. _____ B & PC for this reason: _____

Date _____ Owner Signature _____

IN ISSUING THIS BUILDING PERMIT, the applicant represents, and the city relies on the representation of the applicant, that the applicant verified all measurements and locations shown on the application or accompanying drawings and that the improvement to be constructed does not violate any law or private agreement relating to permissible or prohibited locations for such improvements. This building permit does not authorize any illegal location of any improvement or the violation of any private agreement relating to location of improvements.

I certify that I have read this application and state that all information is correct. I agree to comply with all city and county ordinances and state laws relating to building construction and hereby authorize representative(s) of this city to enter upon the abovementioned property for inspection purposes.

Date 9/18/03 Applicant/Agent Signature [Signature]

WORKER'S COMPENSATION DECLARATION: I hereby affirm under penalty of perjury one of the following declarations:

I have and will maintain a certificate of consent to self-insure for workers' compensation as provided for by Section 3700 of the Labor Code, for the performance of work for which the permit is issued.

I have and will maintain workers' compensation insurance, as required by Section 3700 of the Labor Code, for the performance of the work for which this permit is issued. My workers' compensation insurance carrier and policy number are:


Carrier OLD REPUBLIC INS CO Policy Number MWC 108 42700 Exp Date 11/01/2003

(This section need not be completed if the permit is for \$100 or less) I certify that in the performance of the work for which this permit is issued, I shall not employ any person in any manner so as to become subject to the workers' compensation laws of California and agree that if I should become subject to the workers' compensation provisions of Section 3700 of the Labor Code, I shall forthwith comply with those provisions.


Date 9/18/03 Applicant Signature [Signature]

WARNING: FAILURE TO SECURE WORKER'S COMPENSATION COVERAGE IS UNLAWFUL AND SHALL SUBJECT AN EMPLOYER TO CRIMINAL PENALTIES AND CIVIL FINES UP TO ONE HUNDRED THOUSAND DOLLARS (\$100,000) IN ADDITION TO THE COST OF COMPENSATION, DAMAGES AS PROVIDED FOR IN SECTION 3706 OF THE LABOR CODE, INTEREST AND ATTORNEY'S FEE.

THIS PERMIT SHALL EXPIRE BY LIMITATION IF WORK IS NOT COMMENCED WITHIN 180 DAYS.

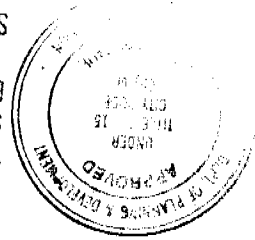

This set of plans and specifications must be kept on the job at all times and it is unlawful to make any changes or alterations from the same without written permission from the Building Inspection Division.
The approval of this plan and specification SHALL NOT be held to permit or approve the violation of any City Ordinance or State Law.

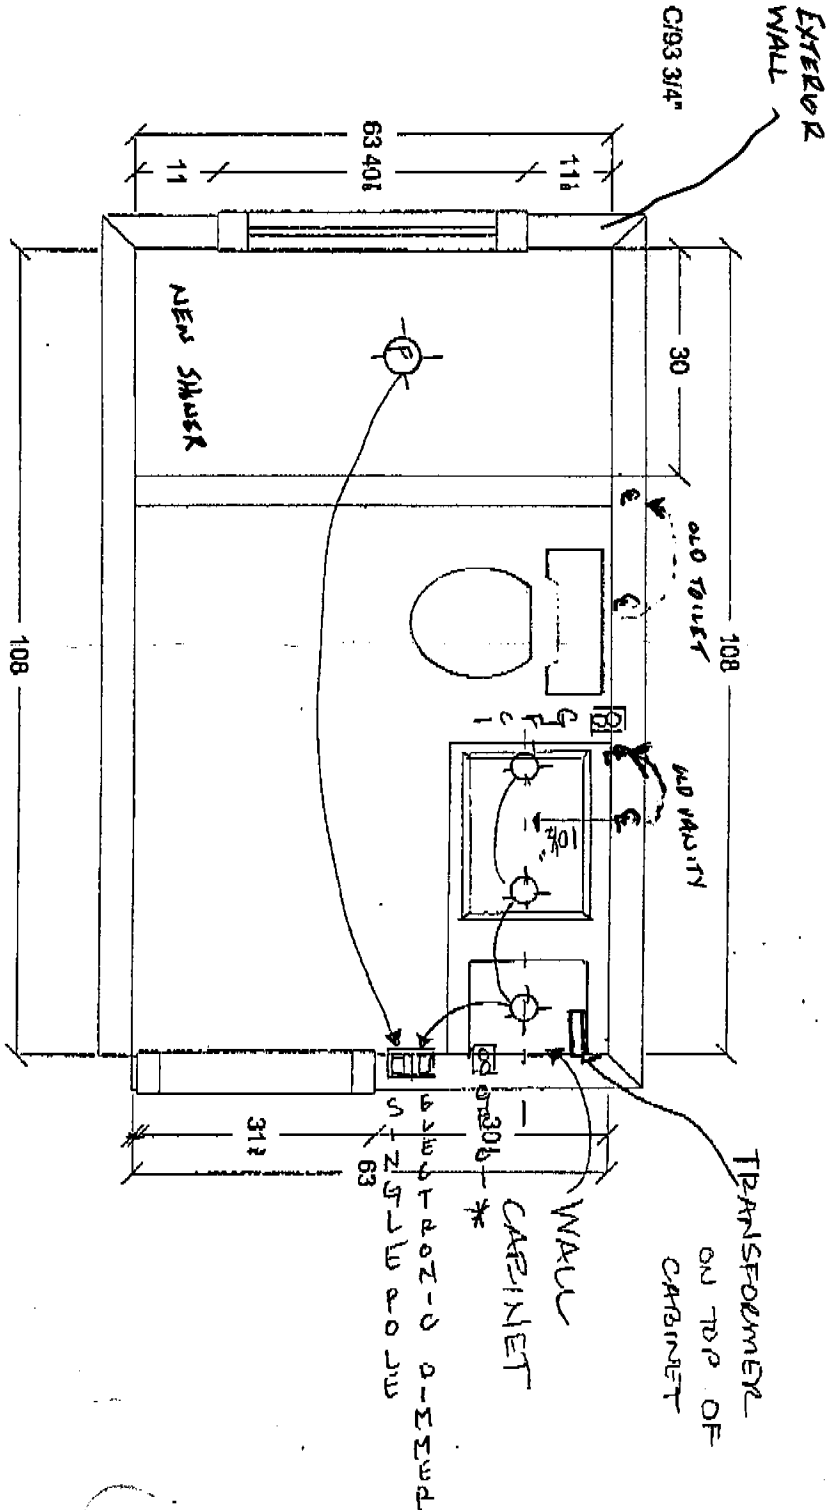

ELECTRICAL PLANS
REVISION 9/4

Sacramento Building Division

SEP 18 2003

ISSUED

* 63 1/2 UNDER CABINET

All dimensions & size designations given are subject to verification on job site and adjustment to fit job conditions.

THE EXPO

This is an original design and must not be released or copied unless applicable fee has been paid or job order placed.


5120A327
PRJ297 CABS/PATTI
PECKHAM, DEAN
1925 MEER WAY
SACRAMENTO, CA 95837

Scale : 1/2" = 1'

Design : 05/12/03
Date : 05/12/03

Dwg no.

Designer
PLW987, PATTI

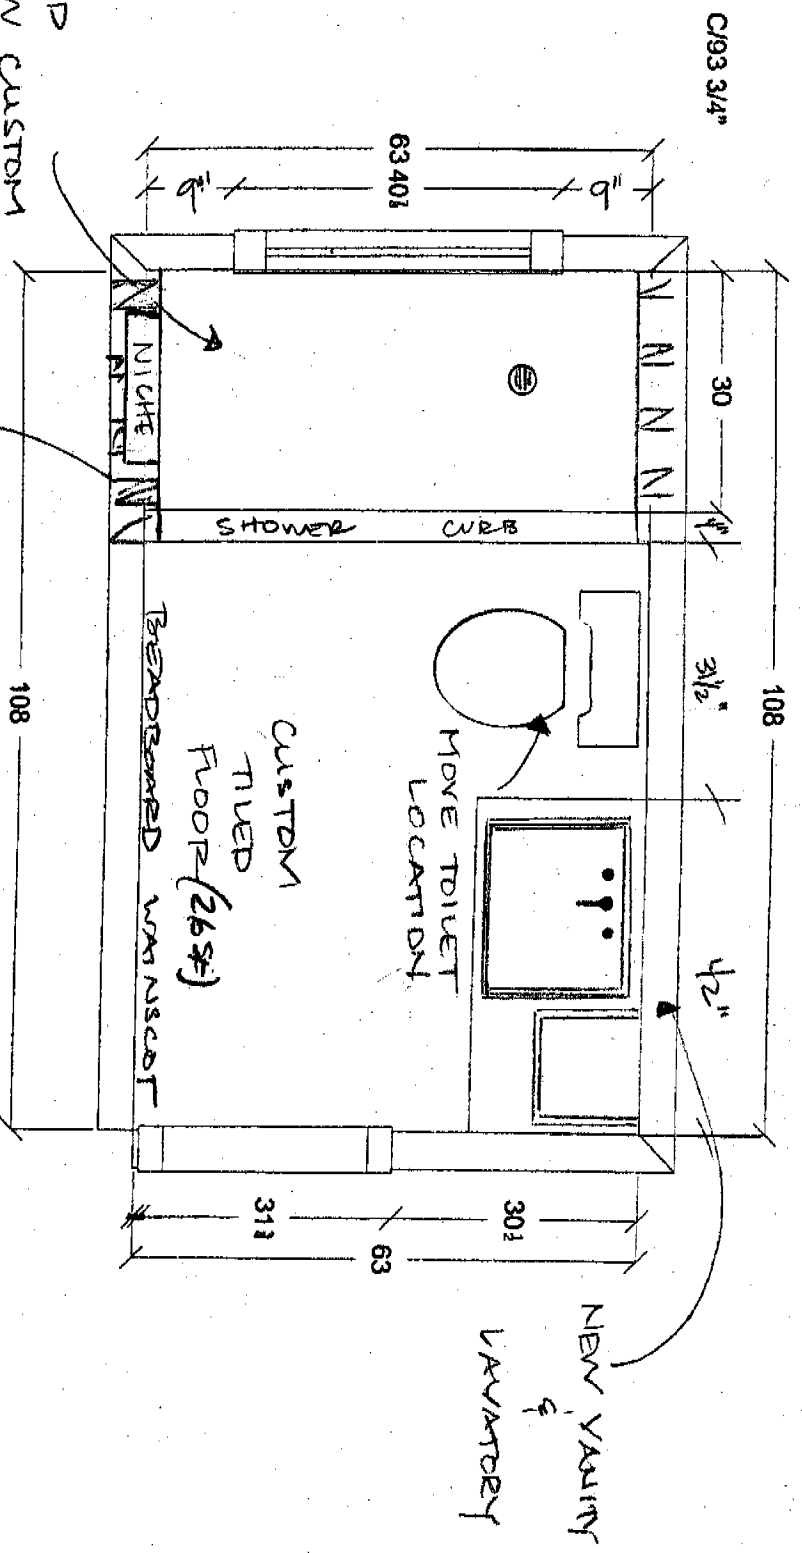

ADD
NEW CUSTOM
TILED
SHOWER
59" W X 93 3/4" H

FURR BUT WITHS
IN SHOWER TO
A FINISHED DIMENSION
BE 59' W TO ACCOMMODATE DOORS

All dimensions & size designations given are subject to verification on job site and adjustment to fit job conditions.

THE
EXPO

This is an original design and must not be released or copied unless applicable fee has been paid or job order placed.

5120A327
PRJ297, CABS/PATTI
PECKHAM, DEAN
1925 MEER WAY
SACRAMENTO, CA 95657

Scale : 1/2" = 1'


Designer
PLW96T, PATTI

Design : 05/12/03
Date : 05/12/03

Dwg no.



SHOWER PLUMBING
ELEVATION

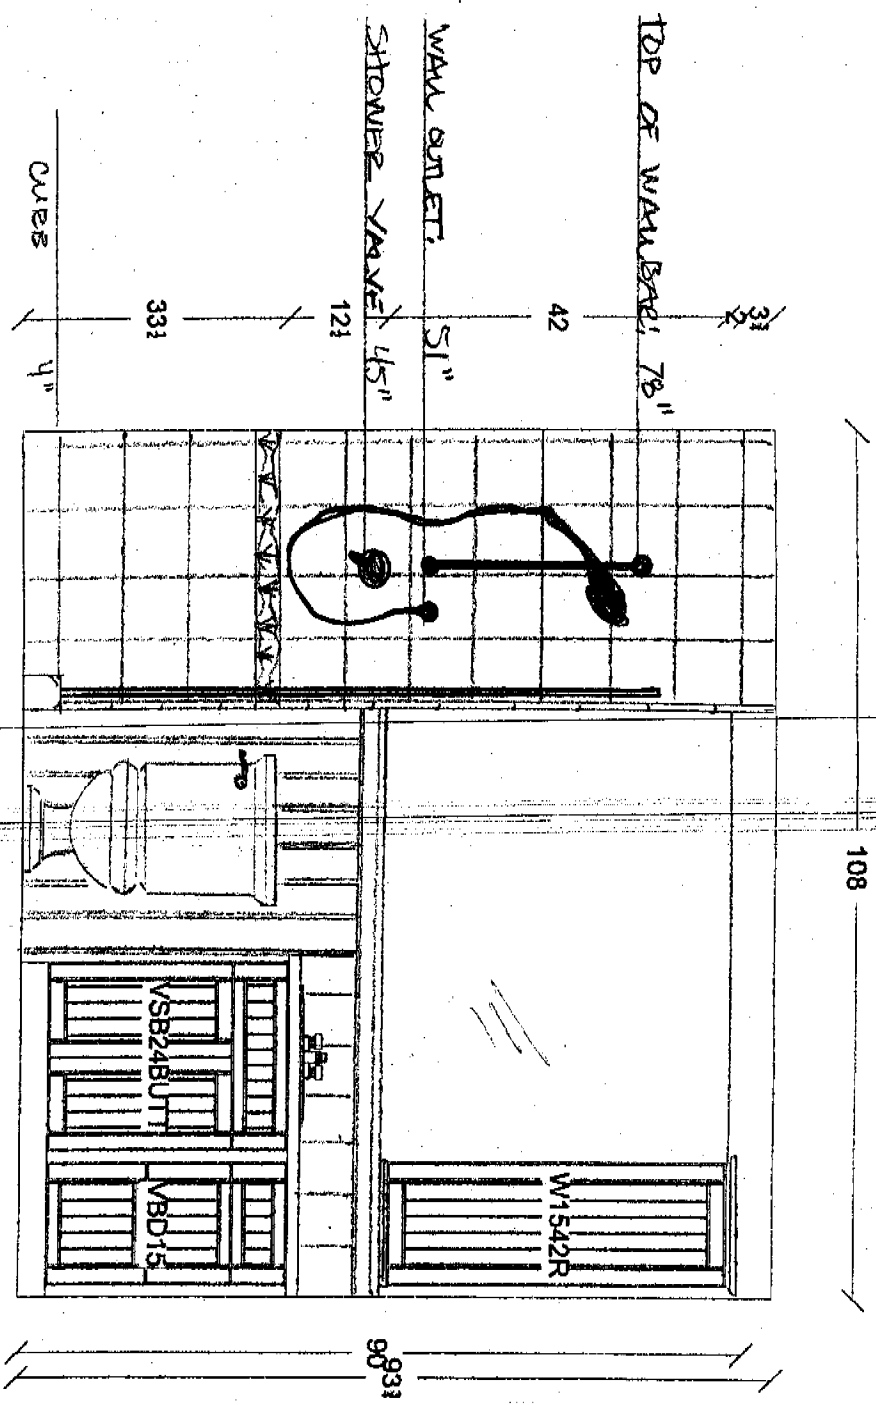

All dimensions & size designations given are subject to verification on job site and adjustment to fit job conditions.

THE
EXPO

This is an original design and must not be released or copied unless applicable fee has been paid or job order placed.

5120A327
PRJ297.CABS/PATTI
PECKHAM DEAN
1925 MEER WAY
SACRAMENTO, CA 95833

Scale: 1/2" = 1'
Designer: PLW981, PATTI
Wall/C Line # 3
Dwg no.