

THIS IS A 2 PART FORM
WRITE ON A FIRM SURFACE

CONSTRUCTION LENDING AGENCY

I hereby affirm under penalty of perjury that there is a construction lending agency for the performance of the work for which this permit is issued (Sec. 3097, Civ. C).

Lenders Name _____
Lenders Address _____

LICENSED CONTRACTORS DECLARATION

I hereby affirm under penalty of perjury that I am licensed under provisions of Chapter 9 (commencing with Section 7000) of Division 3 of the Business and Professions Code and my license is in full force and effect.

License Class C445 Lic. Number 545163
Date 6-3-99 Contractor Mark J. Lee
(Signature)

OWNER - BUILDER DECLARATION

I hereby affirm under penalty of perjury that I am exempt from the Contractors License Law for the following reason (Sec. 7031.5, Business and Professions Code: Any city or county which requires a permit to construct, alter, improve, demolish, or repair any structure, prior to its issuance, also requires the applicant for such permit to file a signed statement that he or she is licensed pursuant to the provisions of the Contractors License Law (Chapter 9 (commencing with Section 7000) of Division 3 of the Business and Professions Code) or that he or she is exempt therefrom and the basis for the alleged exemption. Any violation of Section 7031.5 by any applicant for a permit subjects the applicant to a civil penalty of not more than five hundred dollars (\$500.00)).

I, as owner of the property, or any employees with wages as their sole compensation will do the work and the structure is not intended or offered for sale (Sec. 7044, Business and Professions Code). The Contractors License Law does not apply to an owner of property who builds or improves thereon and who contracts for such projects with a contractor(s) licensed pursuant to the Contractors License Law.

I am exempt under Sec. _____ B & P C for this reason _____

Date _____ Owner _____ Signature _____
By signing this building permit the applicant represents and the City retains the representation of the applicant that the applicant verified all measurements and locations shown on the application or accompanying drawings and that the improvement to be constructed does not violate any law or private agreement relating to permissible or prohibited locations for such improvement. This building permit does not authorize any other location or any improvement or the reduction of any private or public regulation or the abatement of improvements.

I certify that I have read the applicable laws and rules that govern the construction of this work, such as building codes, standards, and regulations, including building codes, and hereby authorize a representative of this city to enter upon the improvement property for inspection purposes.
Date 6-3-99 Signature of Applicant or Agent Mark J. Lee

USE BLACK INK BALL POINT PEN — PRESS FIRMLY
SIGN PERMIT APPLICATION

SITE ADDRESS 912 J. Street SUITE 5-20804 INSP AREA 113

ASSESSOR PARCEL NO. 006-0101-008 PERMIT NO. 9405831

NAME OF APPLICANT Ellis & Ellis Signs ADDRESS 1111 So Ellis way ZIP CODE 95815 PHONE NO. 569-3520
BUSINESS OWNER Mark J. Lee

SIGN INFORMATION
 ATTACHED INTERIOR / ELECT. SINGLE FACED
 ILLUMINATED NON-ILLUMINATED BILLBOARD / SUBDIVISION
 INDIVIDUAL LETTERS PAINTED ON BUILDING LOGO
 METAL POLE DOUBLE FACED
 PLASTIC MONUMENT VINYL/GATOR FOAM
 WOODEN PROJECTING RE-FACE

SIGN COPY AD VALUE
CHECK \$ CASH 154

CITY OF SACRAMENTO PERMIT SERVICES
BUILDING INSPECTION DIVISION 264-7619
WORKER'S COMPENSATION DECLARATION

I hereby affirm under penalty of perjury one of the following declarations:
 I have and will maintain a certificate of consent to self-insure for workers' compensation as provided for by Section 3700 of the Labor Code for the performance of work for which the permit is issued.


I have, and with my manager, workers' compensation insurance as required by Section 3700 of the Labor Code for the performance of the work for which this permit is issued. My workers' compensation insurance carrier and policy number are _____
Carrier Pennoff
Policy Number UN 99792240

This section need not be completed if the permit is for one hundred dollars (\$100) or less. I certify that in the performance of the work for which this permit is issued, I shall not employ any person in any manner so as to become subject to the workers' compensation laws of California and agree that if I should become subject to the workers' compensation provisions of Section 3700 of the Labor Code, I shall forthwith comply with those provisions.
Date 6-3-99 Applicant Signature Mark J. Lee

OTHER _____
TOTAL FEES \$ _____
THIS PERMIT SHALL EXPIRE BY LIMITATION IF WORK AUTHORIZED IS NOT COMMENCED WITHIN 180 DAYS

APPROVED BY	DATE	RECEIVED	AMOUNT
CITY OF SACRAMENTO	11-9-99		

10'-2"

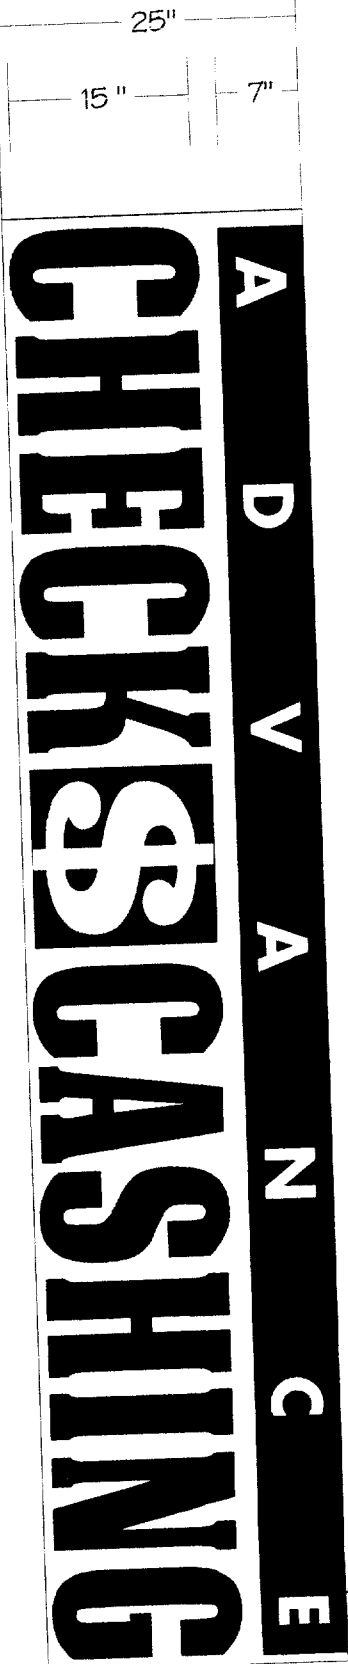


- PAN CHANNEL LETTERS - INT. ILLUMINATION**
- 5" ALUMINUM RETURNS - BLACK
 - 3/4" TRIM CAP - BLACK
 - 3/16" ACRYLIC FACES - 506 GREEN LETTERS
 - WHITE LOGOS w/ VINYL OVERLAYS
 - "ADVANCE" LOGO BOX - BLACK BKGD. w/ WHITE COPY
 - "9" LOGO BOX - 230-33 RED BKGD w/ WHITE COPY
 - Ø500 WHITE NEON ILLUMINATION
 - 8" EXPOSED RACEWAY - WHITE B/G



STATE OF CALIFORNIA
 DEPARTMENT OF INDUSTRIAL RELATIONS
 ARCHITECTS
 LICENSE NO. 12345
 JEFFREY J. [Name]
 1234 Main Street
 San Francisco, CA 94101
 (415) 555-1234

12" x 3" lag bolts
 or
 12" x 8" thru bolts
 4 #1, O.C.
 TOP BOTTOM
 WALL

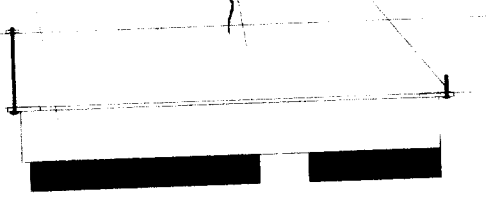

8" raceway depth

FILE COPY

OR
JK
JK

Ellis Ellis

S I G N S • D I S P L A Y S

916 • 924 • 1936 FAX • 916 • 924 • 3133

1111 Joellis Way, Sacramento, CA 95815

CONTRACTOR'S LICENSE #545167

Project: Advance Check Cashing

Address: 912 J Street

Date: 5-13-99 7-28-99

Art No: _____
 Job No: _____
 Scale: 3/4" = 1'

Rep.: YB
 Drawn by: Jeff

Notes:

Sheet 1 of 1

All ideas, designs, arrangements, and plans indicated represented by this drawing are owned by the property of Ellis & Ellis, and were created, evolved and developed for use on and in connection with the specified project. None of such ideas, designs, arrangements, or plans shall be used by or disclose to any person, firm or corporation for any purpose whatsoever without the written permission of the designer. Written dimensions on these drawings shall have precedence over scaled dimensions.

Ellis Ellis

S I G N S • D I S P L A Y S

916 • 924 • 1936 FAX • 916 • 924 • 3133
1111 Joellis Way, Sacramento, CA 95815
Contractor's License #545167

Project: Advance Check Cashing

Address: 912 J Street

Date: 5-13-99 7-28-99

Art No: _____
Job No: _____
Scale: 3/4" = 1'
Rep: YB
Drawn by: Jeff

Notes:

Sheet 1 of 1

All icons, designs, arrangements and plans indicated represented by this drawing are owned by the property of Ellis & Ellis, and are created, evolved and developed for use in conjunction with the vertical sign. None of such icons, designs, arrangements or plans shall be used by or disclosed to any person, firm or corporation for any purpose whatsoever without the written permission of the signifier. Written dimensions on these drawings shall have precedence over verbal dimensions.

10'-0"

A D V A N C E

CHECK \$ CASHING

PAN CHANNEL LETTERS - INT. ILLUMINATION

- 5" ALUMINUM RETURN - BLACK
- 3/4" TRIM CAP - BLACK
- 3/16" ACRYLIC FACES - 806 GREEN LETTERS
- WHITE LOGOS w/ VINYL OVERLAYS
- "ADVANCE" LOGO BOX - BLACK 3/16" W/ 1/8" DEPTH
- "3" LOGO BOX - 230-33 FEET SKETCH w/ WHITE TOP
- GOOD WHITE NEON TUBULAR LIGHT
- REWORK REQUIRED

OK
WJ 8/6/99
WJ 9/10/99
WJ 10/19

7"
15"
24"

Ellis Ellis

S I G N S • D I S P L A Y S

916 • 924 • 1936 FAX • 916 • 924 • 3133

1111 Joellis Way, Sacramento, CA 95815

Contractor's License #545167

Project: Advance Check Cashing

Address: 912 J Street

Date: 5-13-99

Art No:

Job No:

Scale: 3/4" = 1'

Reg: YB


Drawn by: Jeff

Notes:


Sheet: 1 of 1

All signs, designs, arrangements, and jobs indicated represented by this drawing are owned by the property of Ellis & Ellis, and were created, evolved and developed for use on one or more other with the "checked" project. None of such ideas, designs, arrangements, or jobs shall be used by or derive to any person, firm or association, for any purpose whatsoever without the written permission of the designer. Written dimensions on these drawings shall have precedence over scaled dimensions.

10 th STREET

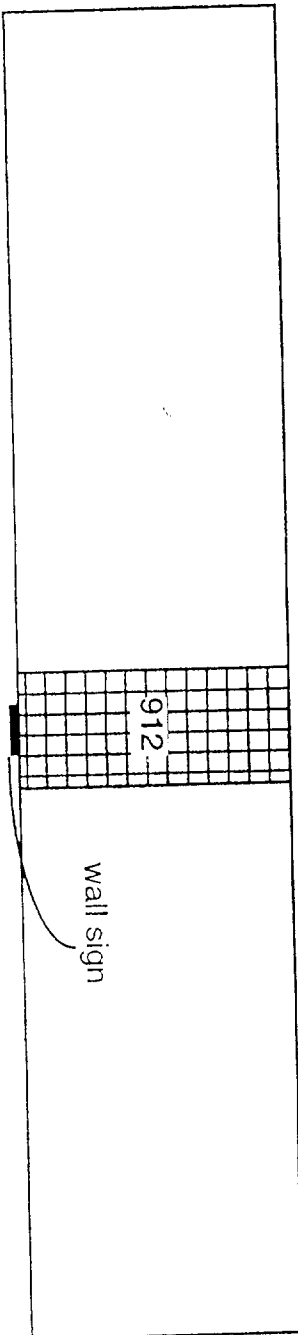

J STREET

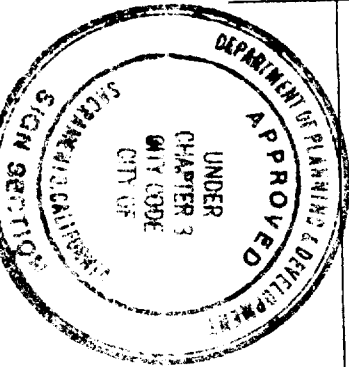

This set of plans and specifications must be kept on the job at all times and it is unlawful to make any changes or alterations from the same without written permission from the City of Sacramento Sign Section. The approval of the plan and specification sheets shall be held to permit or approve the violation of any City Ordinance or State Law.

FILE COPY

PER # 9905871

SIGN # 2080 ✓

SITE MAP

912 J STREET

N

All electrical work must be UL labeled or be of equivalent standards, N.E.C. Sec. 90 (f) and comply with chapter 14, Div. 2 of Sacramento City Code.
EQUIPMENT MUST BE USED AS DESIGN INTENDED
ALL SIGN INSTALLATIONS ARE SUBJECT TO FIELD INSPECTIONS

10'-0"

Billis Billis

S I G N S • D I S P L A Y S

916 • 924 • 1936 FAX • 916 • 924 • 3133

1111 Joellis Way, Sacramento, CA 95815

Contractor's License #545147

Project: Advance Check Cashing

Address: 912 J Street

Date: 5-13-99 7:28:99

**A D V A N C E
CHECKS GAS SHING**

24"

7"

15"

PAN CHANNEL LETTERS - INT. ILLUMINATION

5" ALUMINUM RETURNS - BLACK

3/4" TRIM CAP - BLACK

3/16" ACRYLIC FACES - 506 GREEN LETTERS

WHITE LOGOS w/ VINYL OVERLAYS

- "ADVANCE" LOGO BOX - BLACK BKGD. w/ WHITE COPY

- "\$" LOGO BOX - 230-33 RED BKGD w/ WHITE COPY

6500 WHITE NEON ILLUMINATION

REMOTE RACEWAY


Art No: _____
Job No: _____
Scale: 3/4" = 1'
Rep: YB
Drawn by: Jett

Notes:

Sheet: 1 of 1

All ideas, designs, arrangements, and plans undertaken represented by this drawing are owned by the property of Billis & Billis, and were created, evolved and developed for use on and in connection with the specified project. None of such ideas, designs, arrangements, or plans shall be used by or disclosed to any person, firm or corporation for any purpose whatsoever without the written permission of the designer. Written dimensions on these drawings shall have precedence over verbal dimensions.

24'

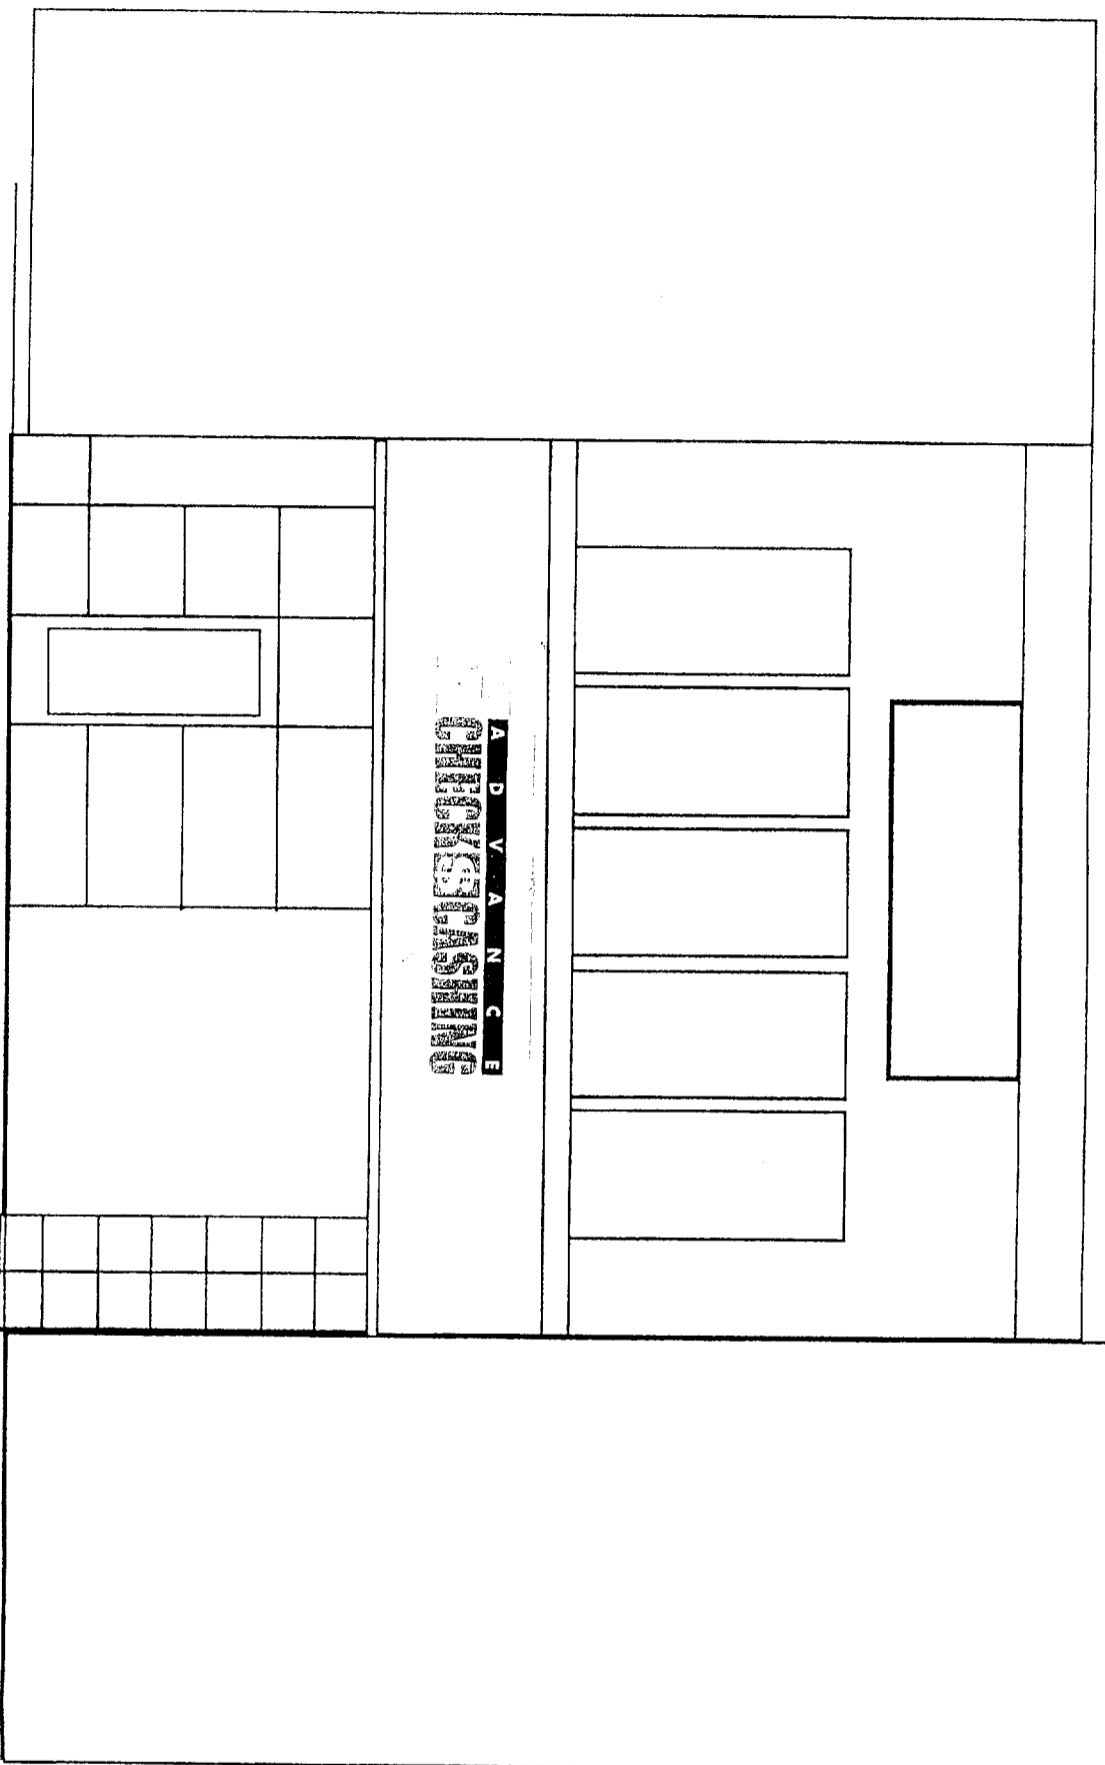

SOUTH ELEVATION

912 J STREET

Ellis Ellis

S I G N S • D I S P L A Y S

916 • 924 • 1936 FAX • 916 • 924 • 3133
1111 Joellis Way, Sacramento, CA 95815
Contractor's License #545167

Project: Advance Check Cashing

Address: 912 J Street


Date: 5-13-99

Arch. No.:
Job No.:
Scale: 3/4" = 1'
Rep.: YB
Drawn by: Jeff


Notes:

Sheet 1 of 1

All views, designs, arrangements, and plans indicated represented by this drawing are owned by the property of Ellis & Ellis, and were created, evolved and developed for use on and in connection with the specified project. None of such plans, design, arrangements, or plans shall be used by or disclose to any person, firm or corporation for any purpose whatsoever without the written permission of the designer. Written dimensions on these drawings shall have precedence over scaled dimensions.

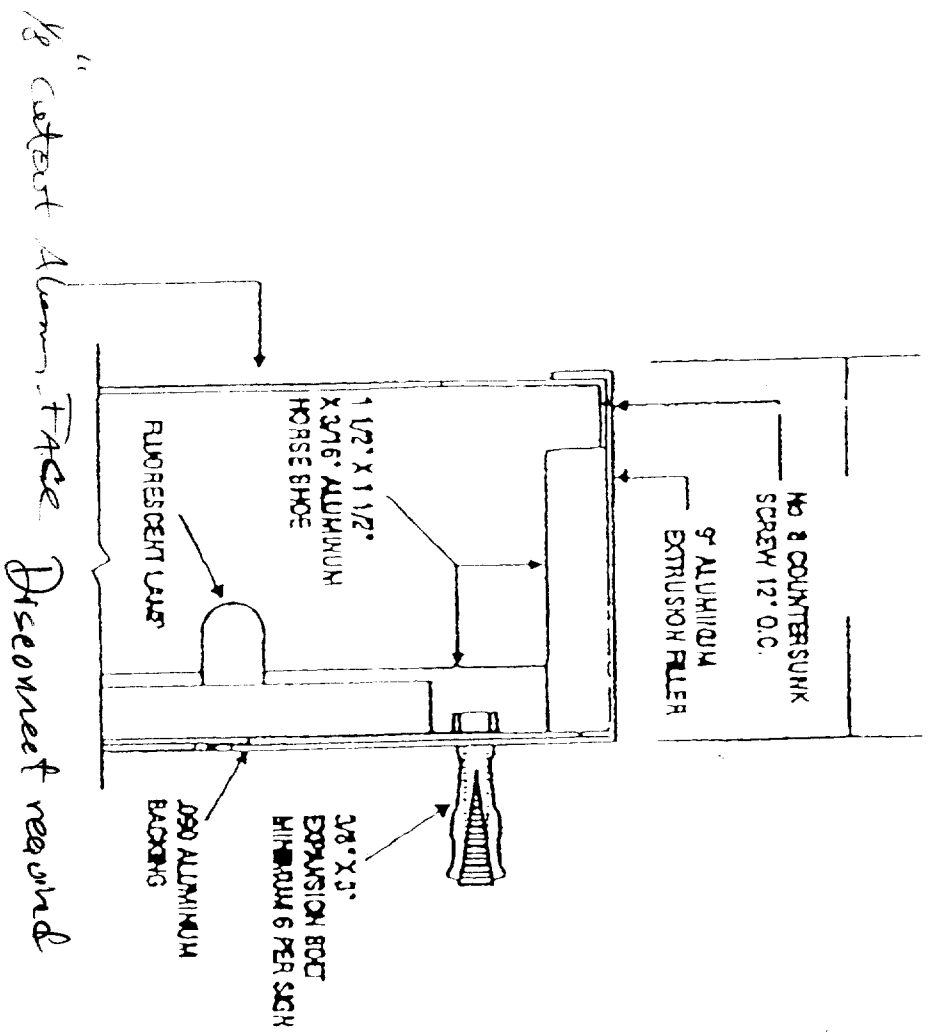


ATTACHMENT DETAIL CABINET SIGN

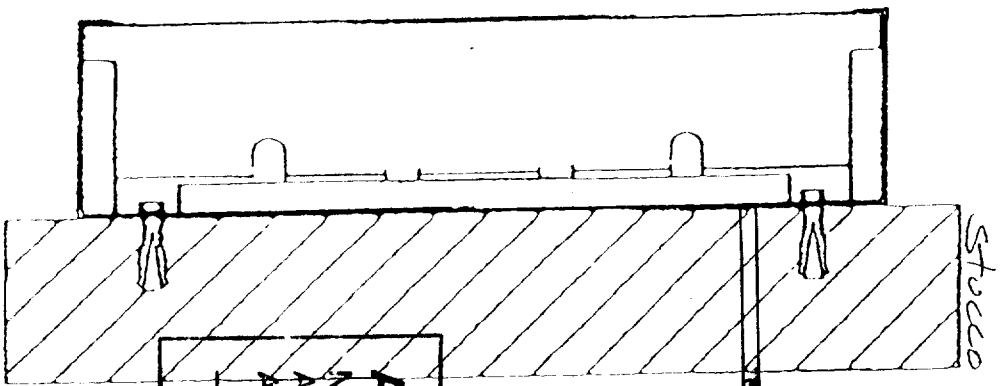

SIDE VIEW

APPROVED PER 1996
 NATIONAL ELECTRICAL CODE
 AND CITY OF SACRAMENTO
 AMENDMENTS:
 8-6-99 *efj*
 ELECTRICAL DIVISION

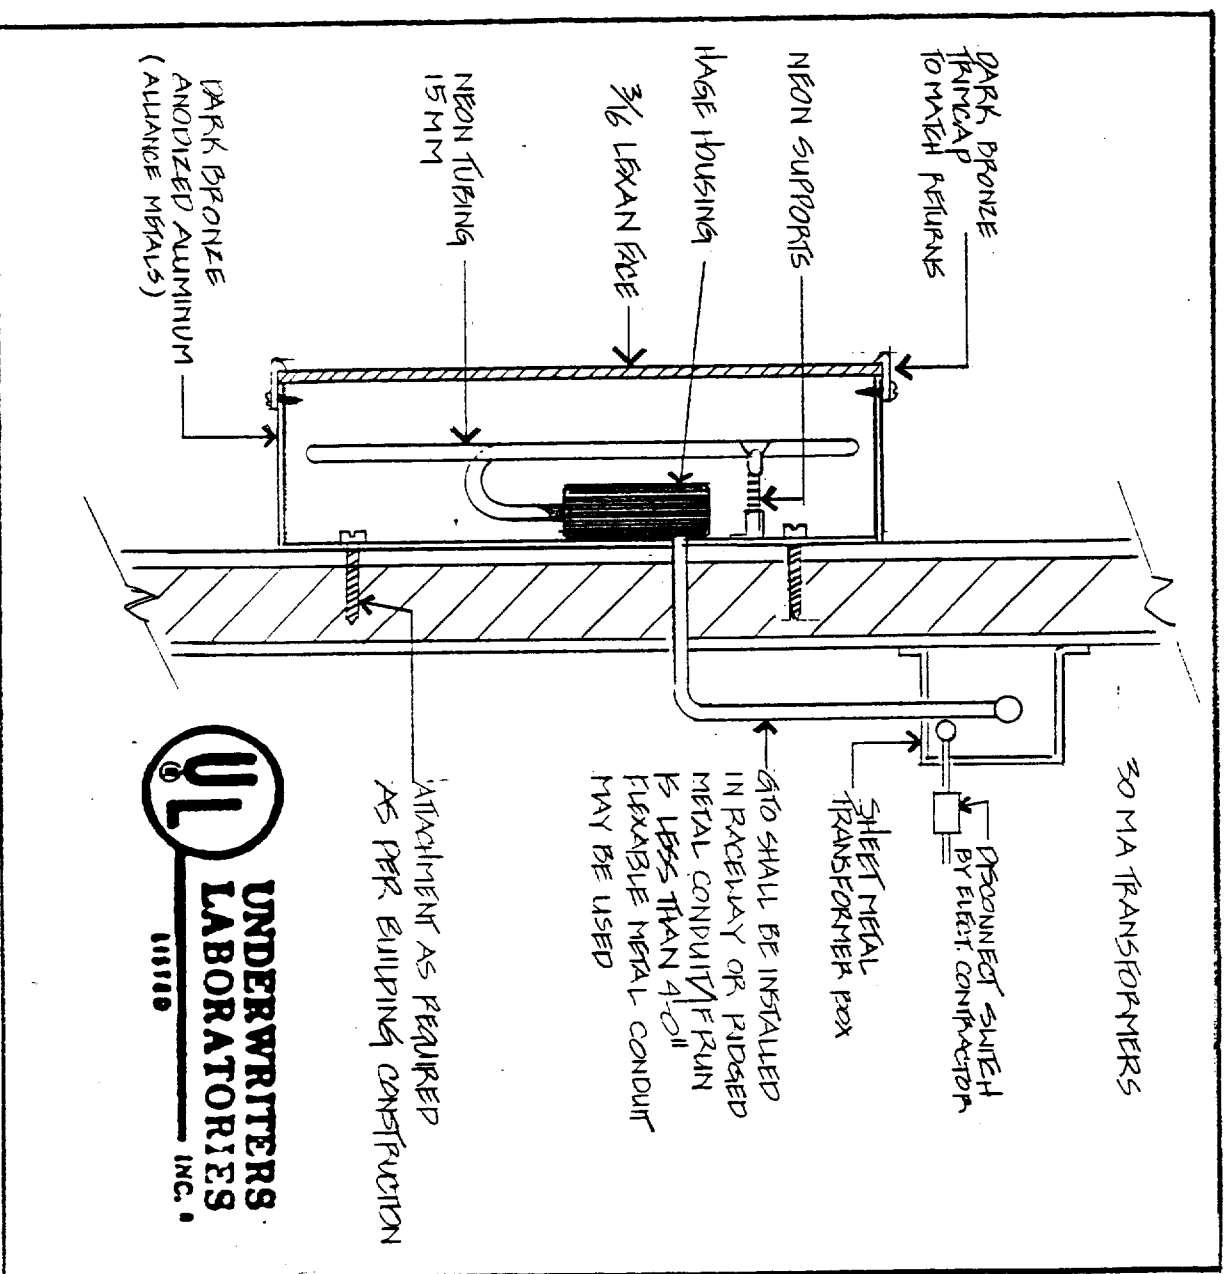

CHANGES AFTER MOUNTING DETAIL: