

CITY OF SACRAMENTO

Permit No: 9900812

1231 I Street, Sacramento, CA 95814

Insp Area: 4

Site Address: 1803 DEL PASO BL SAC

Sub-Type: ACOM

Parcel No: 2750093009

Housing (Y/N): N

CONTRACTOR

PATS CANVAS COMPANY
4102 WAYSIDE LN
CARMICHAEL CA

95608

OWNER

MALONIC HALL ASSOCIATION OF NORTH SACRAMENTO
2354 Forrest St
Sacramento Ca

95815

ARCHITECT

Nature of Work: ALUMINUM AWNINGS

CONSTRUCTION LENDING AGENCY : I hereby affirm under penalty of perjury that there is a construction lending agency for the performance of the work for which this permit is issued (Sec. 3097, Civ. C).

Lender's Name Lender's Address

LICENSED CONTRACTORS DECLARATION: I hereby affirm under penalty of perjury that I am licensed under provisions of Chapter 9 (commencing with section 7000) of Division 3 of the Business and Professions Code and my license is in full force and effect.

License Class 26 License Number 466484 Date 1-27-99 Contractor Signature James C. Holt

OWNER-BUILDER DECLARATION: I hereby affirm under penalty of perjury that I am exempt from the contractors License Law for the following reason (Sec. 7031.5, Business and Professions Code; any city or county which requires a permit to construct, alter, improve, demolish, or repair any structure, prior to its issuance, also requires the applicant for such permit to file a signed statement that he or she is licensed pursuant to the provisions of the Contractors License Law (Chapter 9 (commencing with Section 7000) of Division 8 of the Business and Professions Code) or that he or she is exempt therefrom and the basis for the alleged exemption. Any violation of Section 7031.5 by any applicant for a permit subjects the applicant to a civil penalty of not more than five hundred dollars (\$500.00);

I, as a owner of the property, or my employees with wages as their sole compensation, will do the work, and the structure is not intended or offered for sale (Sec. 7044, Business and Professional Code: The Contractors License Law does not apply to an owner of property who builds or improves thereon, and who does such work himself or herself or through his/her own employees, provided that such improvements are not intended or offered for sale. If, however, the building or improvement is sold within one year of completion, the owner-builder will have the burden of proving that he/she did not build or improve for the purpose of sale.)

I, as owner of the property, am exclusively contracting with licensed contractors to construct the project (Sec. 7044, Business and Professions Code: The Contractors License Law does not apply to an owner of property who builds or improves thereon, and who contracts for such projects with a contractor(s) licensed pursuant to the Contractors License Law).

I am exempt under Sec. B & PC for this reason: CITY OF SACRAMENTO

Date Owner Signature JAN 27 1999

IN ISSUING THIS BUILDING PERMIT, the applicant represents, and the city relies on the representation of the applicant, that the applicant verified all measurements and locations shown on the application or accompanying drawings and that the improvement to be constructed does not violate any law or private agreement relating to permissible or prohibited locations for such improvements. This building permit does not authorize any illegal location of any improvement or the violation of any private agreement relating to location of improvements.

I certify that I have read this application and state that all information is correct. I agree to comply with all city and county ordinances and state laws relating to building construction and hereby authorize representative(s) of this city to enter upon the abovementioned property for inspection purposes.

Date 1-27-99 Applicant/Agent Signature James C. Holt

WORKER'S COMPENSATION DECLARATION: I hereby affirm under penalty of perjury one of the following declarations:

I have and will maintain a certificate of consent to self-insure for workers' compensation as provided for by Section 3700 of the Labor Code, for the performance of work for which the permit is issued.

I have and will maintain workers' compensation insurance, as required by Section 3700 of the Labor Code, for the performance of the work for which this permit is issued. My workers' compensation insurance carrier and policy number are:

Carrier CLARENDON

Policy Number 01KR0000821

Exp Date 03/22/1999

(This section need not be completed if the permit is for \$100 or less) I certify that in the performance of the work for which this permit is issued, I shall not employ any person in any manner so as to become subject to the workers' compensation laws of California and agree that if I should become subject to the workers' compensation provisions of Section 3700 of the Labor Code, I shall forthwith comply with those provisions.

Date 1-27-99 Applicant Signature James C. Holt

WARNING: FAILURE TO SECURE WORKER'S COMPENSATION COVERAGE IS UNLAWFUL AND SHALL SUBJECT AN EMPLOYER TO CRIMINAL PENALTIES AND CIVIL FINES UP TO ONE HUNDRED THOUSAND DOLLARS (\$100,000) IN ADDITION TO THE COST OF COMPENSATION, DAMAGES AS PROVIDED FOR IN SECTION 3706 OF THE LABOR CODE, INTEREST AND ATTORNEY'S FEE.


THIS PERMIT SHALL EXPIRE BY LIMITATION IF WORK IS NOT COMMENCED WITHIN 180 DAYS.

Masonic Hall Association of North Sacramento
2354 Forrest Street
Sacramento, CA 95815

All Awnings have a 38 1/4" projection.


All Awnings are Aurora Style Aluminum Awnings
Attachment at top is to concrete, via anchors. Attachment at sides
is to brick, via anchors.

SITE PLAN

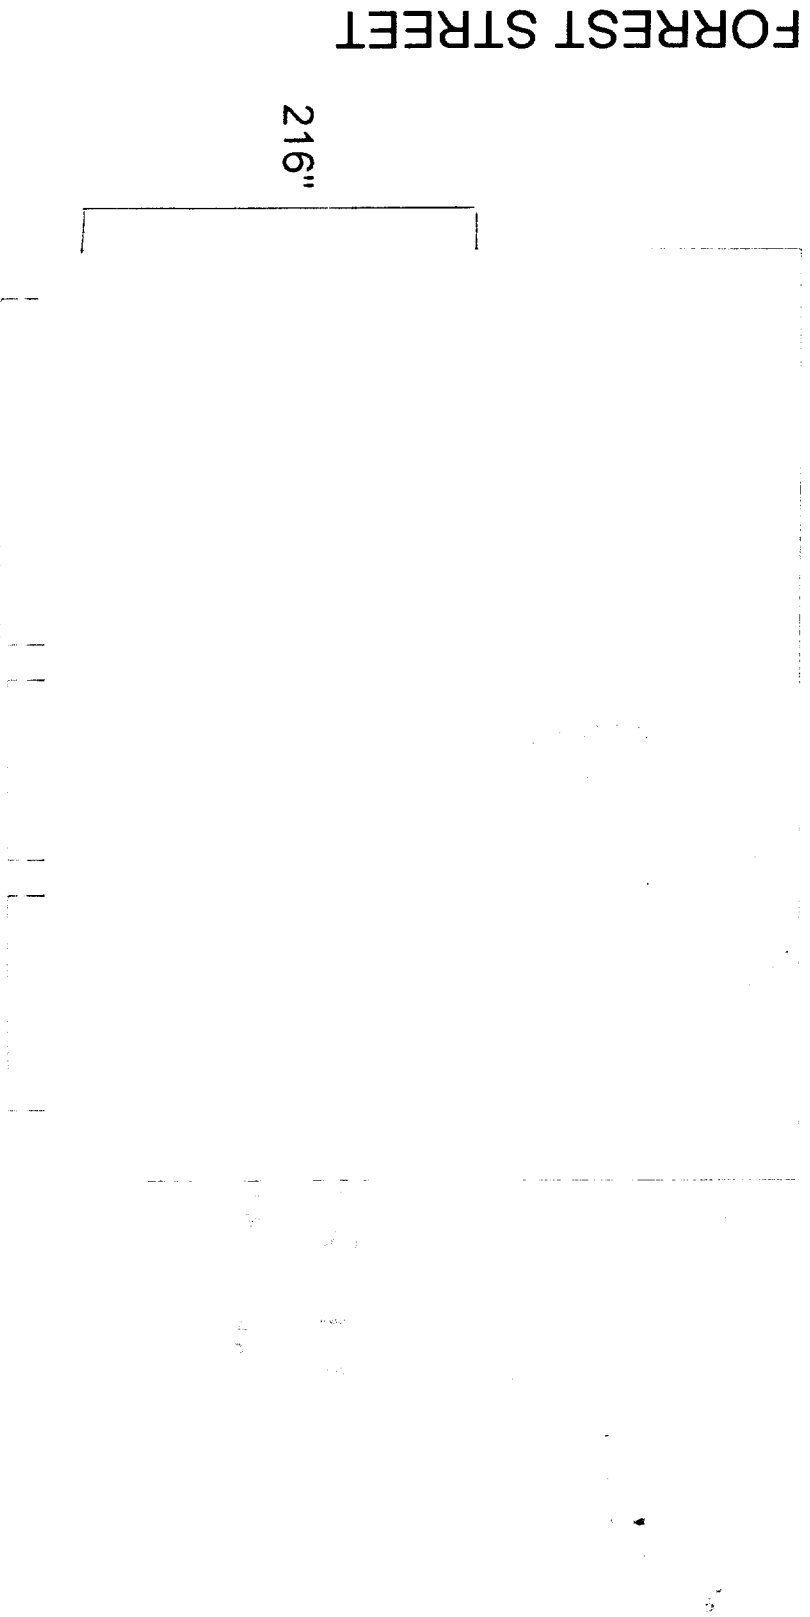


Del Paso Boulevard



Masonic Building at 1803 Del Paso Blvd Awning is Aurora Style Aluminum Awning Forest Street Side of Building

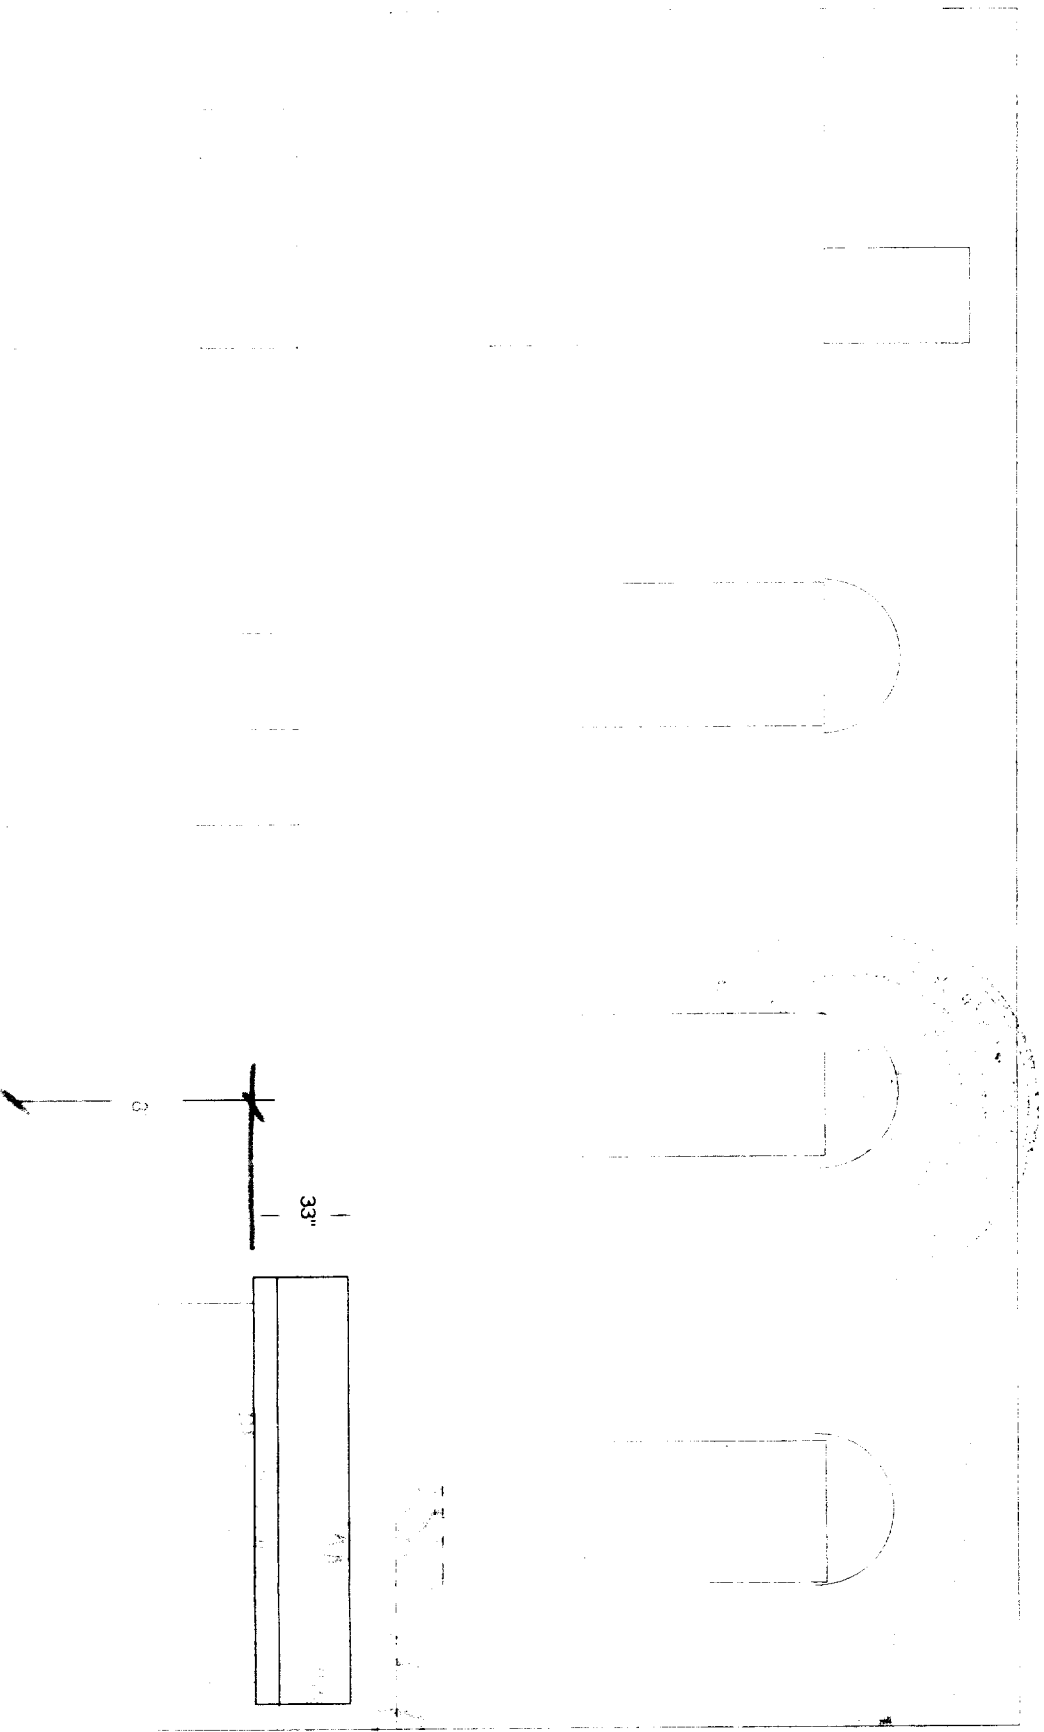


Masonic Building at 1803 Del Paso Blvd All are Aluminum Awnings, Aurora Style Front of Building - Del Paso Blvd

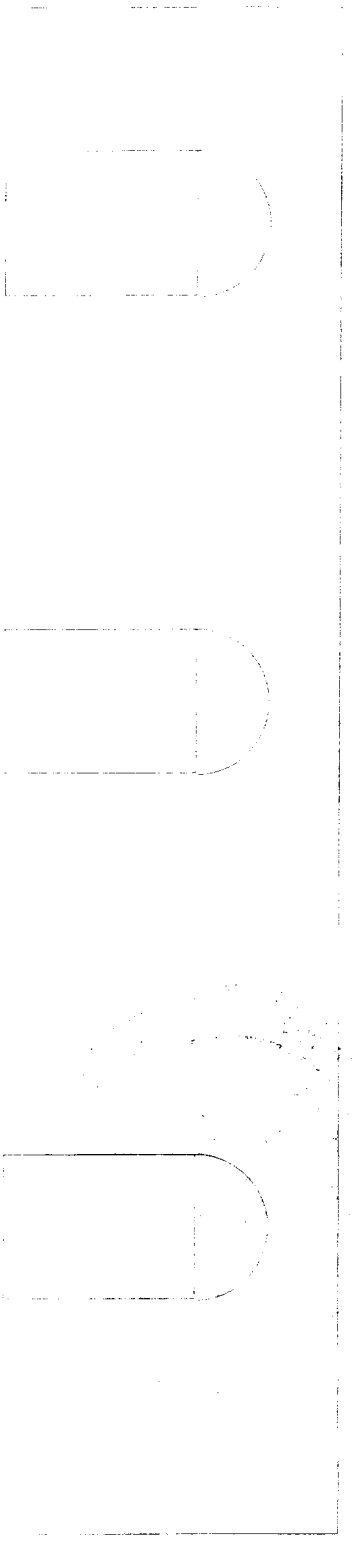

Anchor spacing @ 4'-0" % Max. (TYP.)

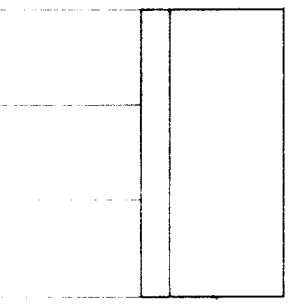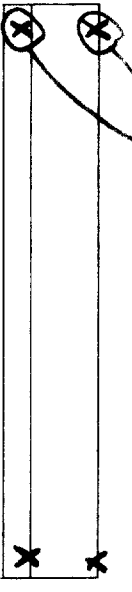



53"

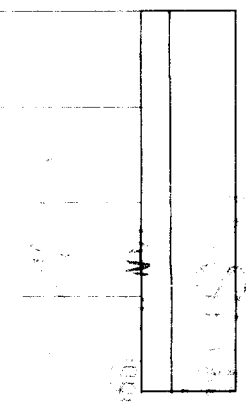

202"

129 3/4"

202"

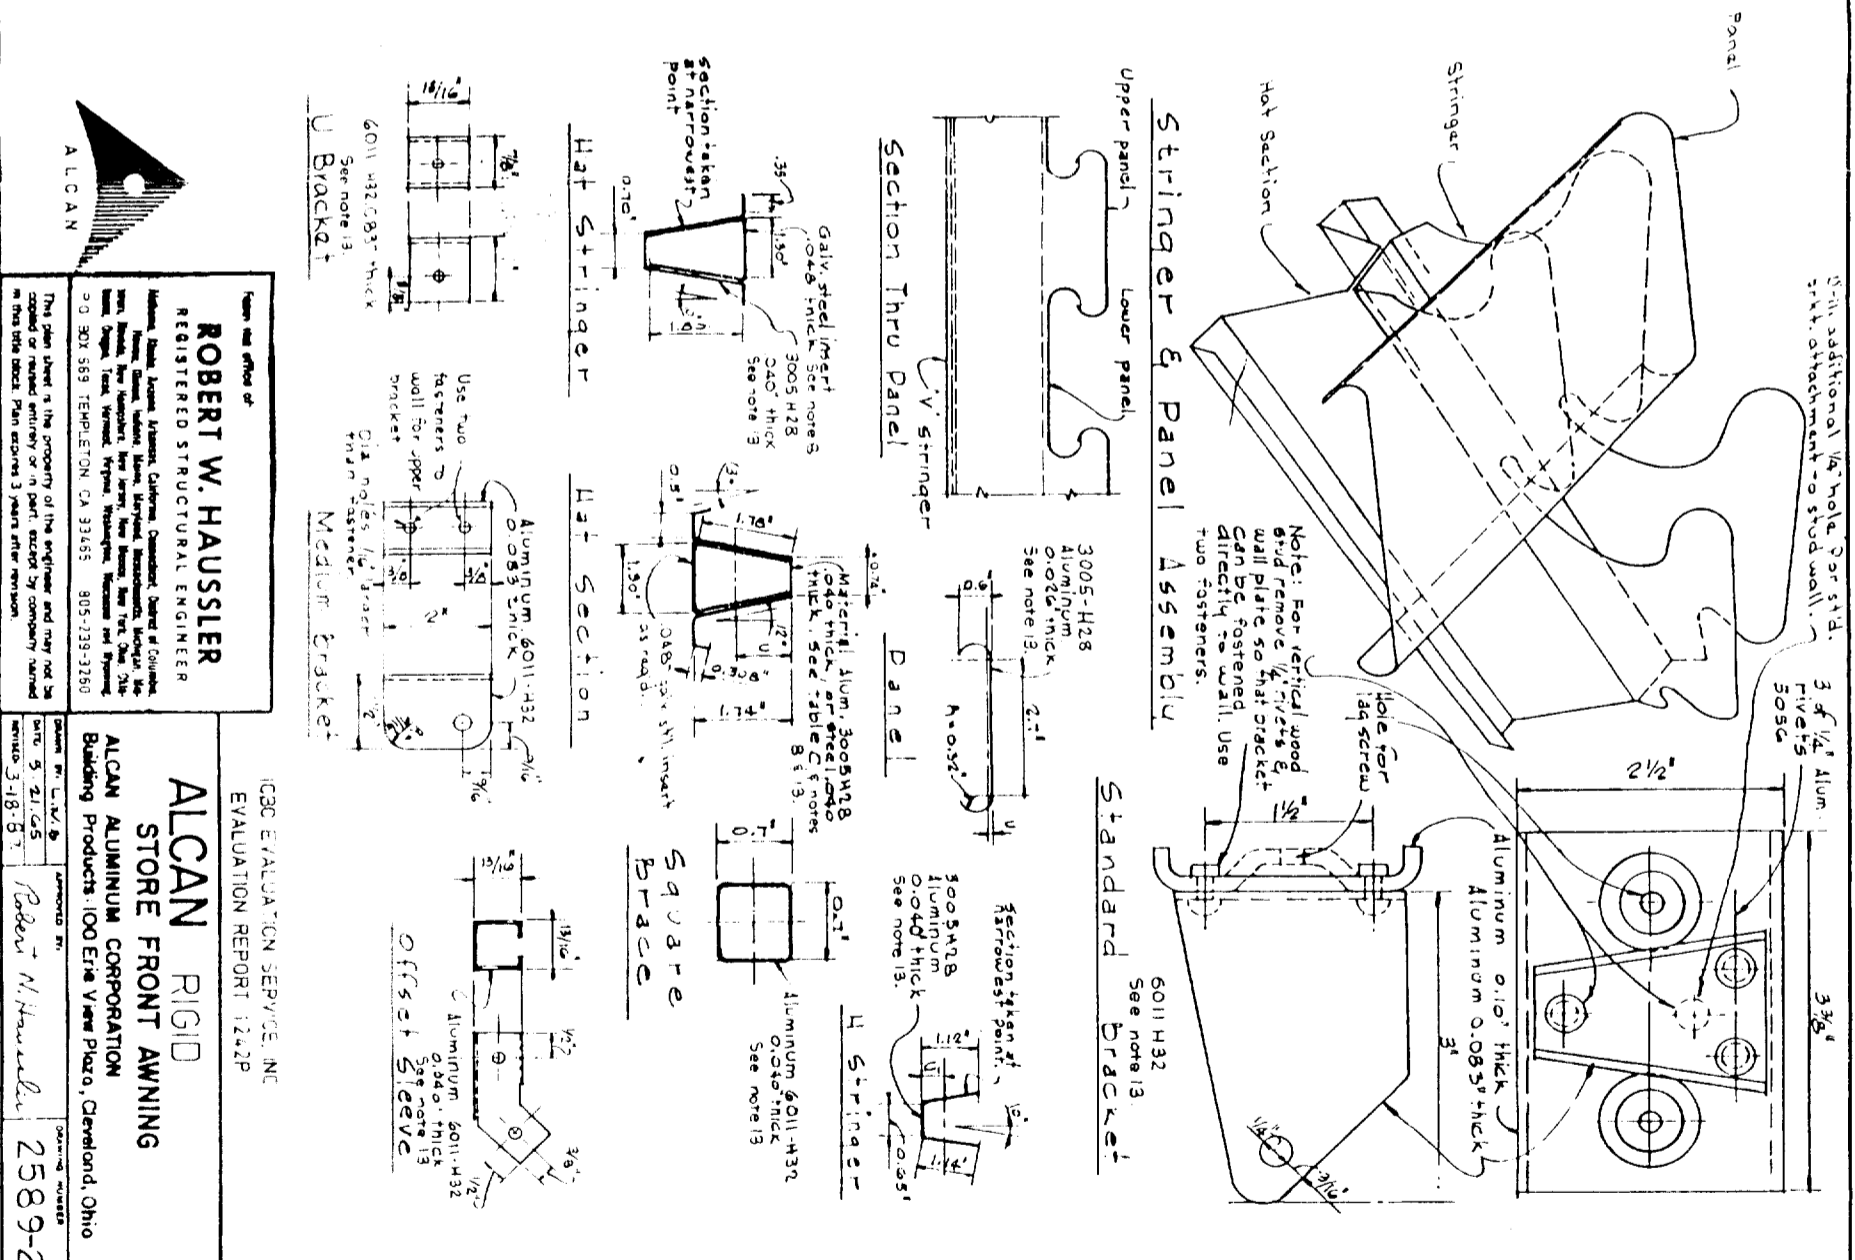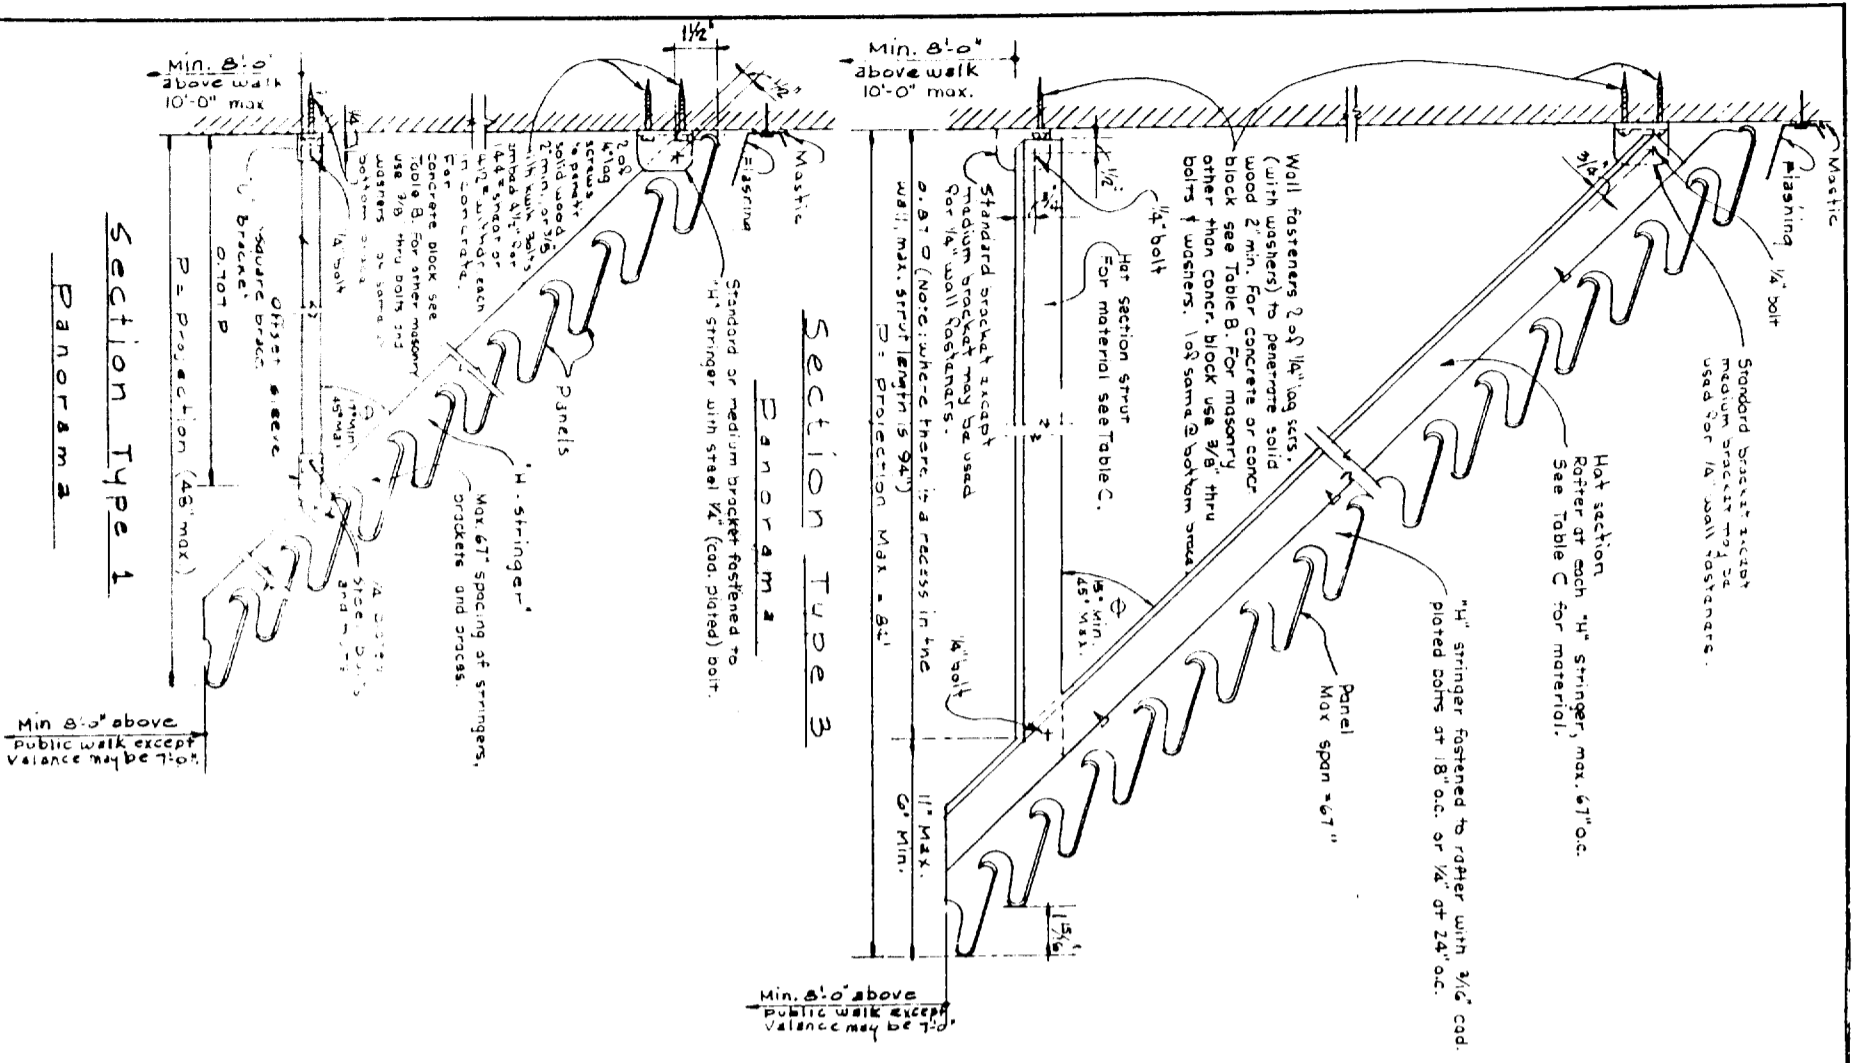

THIS PLAN SHALL NOT BE USED IN ANY STATE, COUNTY OR CITY WHERE THE LAW REQUIRES CERTIFICATE OF AUTHORIZATION FOR THE COMPANY OR ENGINEER TO BE LICENSED LOCALLY UNTIL SUCH AUTHORIZATION OR LICENSE IS OBTAINED.

ALCAN RIGID STORE FRONT AWNING
 BUILDING PRODUCTS: 100 Erie View Plaza, Cleveland, Ohio

ICBC EVALUATION SERVICE, INC.
 EVALUATION REPORT 1242P

ROBERT W. HAUSSLER
 REGISTERED STRUCTURAL ENGINEER

ALCAN

DATE: 5-21-85
 DRAWING NUMBER: 2589-2
 APPROVED BY: Robert W. Haussler

