

THIS IS A 2 PART FORM  
WRITE ON A FIRM SURFACE

USE BLACK INK BALL POINT PEN — PRESS FIRMLY  
SIGN PERMIT APPLICATION

CONSTRUCTION LENDING AGENCY

I hereby affirm under penalty of perjury that there is a construction lending agency for the performance of the work for which this permit is issued (See 3007 C.A.C.)

Lender Name: \_\_\_\_\_  
 Lender Address: \_\_\_\_\_

LICENSED CONTRACTORS DECLARATION

I hereby affirm under penalty of perjury that I am licensed under provisions of Chapter 9 (commencing with Section 7000) of Division 3 of the Business and Professions Code and my license is in full force and effect

License Class: BC10 Lic. Number: 699879  
 Date: 2-9-00 Contract: SPR 12100  
 (Signature)

**OWNER - BUILDER DECLARATION**

I hereby affirm under penalty of perjury that I am exempt from the Contractors License Law for the following reason (See 7031.5, Business and Professions Code): Any city or county which requires a permit to construct, alter, improve, demolish, or repair any structure, prior to its issuance, also requires the applicant for such permit to file a signed statement that he or she is licensed pursuant to the provisions of the Contractors License Law (Chapter 9 commencing with Section 7000) of Division 3 of the Business and Professions Code for the he or she to do so and thereupon and the basis for the above exemption: Any violation of Section 7045 by any applicant for a permit imposes the applicant the full penalty of not more than five hundred dollars per day.

I am owner of the property to be improved, with wages as their sole compensation will do the work and the structure is not intended or offered for sale or lease. Business and Professions Code. The contractors license law does not apply to a owner of private, non-profit, religious, hospital, school, or other such non-profit institution. The contractor license law does not apply to a contractor providing services provided that such services are not intended for profit and the contractor, the building or structure is not intended for profit.

I am not a contractor and I am not offering or offering to offer any construction services for any project or project part to the contractor.

Signature: \_\_\_\_\_  
 Date: 2-9-00  
 Signature of Applicant or Agent: \_\_\_\_\_

SITE ADDRESS: Central Branch  
1130 K. STREET SACRAMENTO, CA 95814

ASSESSOR PARCEL NO. 006-0106-004 PERMIT NO. 0801249

NAME OF APPLICANT: AYERS CORPORATION ADDRESS: 22951 E. LA PALMA AV. 400TH LINDEN CA

LICENSED CONTRACTOR BUSINESS OWNER: AYERS CORPORATION 22951 E. LA PALMA AV. 400TH LINDEN CA 92887

SUITE \_\_\_\_\_ INSP AREA \_\_\_\_\_

PHONE NO. 1-800-826-1191

**SIGN INFORMATION**

ATTACHED  INTERIOR / ELECT  SINGLE FACED  BILBOARD / SUBDIVISION

ILLUMINATED  NON-ILLUMINATED  PAINTED ON BUILDING  LOGO

METAL  POLE  DOUBLE FACED  MONUMENT  VINYL/GATOR FOAM

PLASTIC  PROTECTING  RE-FACE  WOODEN

SIGN COPY: BRAND OF AMERICAN

IDENTITY: \_\_\_\_\_

**CITY OF SACRAMENTO PERMIT SERVICES**  
 BUILDING INSPECTION DIVISION 264-7619

**WORKERS COMPENSATION DECLARATION**

I hereby affirm under penalty of perjury one of the following declarations:

I have and will maintain a certificate of consent to self-insure for workers compensation as provided for by Section 3700 of the Labor Code for the performance of work for which the permit is issued

I have and will maintain workers compensation insurance as required by Section 3700 of the Labor Code for the performance of the work for which this permit is issued. My workers compensation insurance carrier and policy number are: CA4 FORWARD CORP

Policy Number: W971151164

This section need not be completed if the permit is for one hundred dollars (\$100) or less. I certify that in the performance of the work for which this permit is issued, I shall not employ any person in any manner so as to become subject to the workers compensation laws of California and agree that if I should become subject to the workers compensation provisions of Section 3700 of the Labor Code, I shall forthwith comply with these provisions.

Date: 2-9-00 Applicant: SPR 12100  
 Signature: \_\_\_\_\_

**TOTAL FEES \$**

ENGINEERING REQUIRED? YES NO APPROVED BY \_\_\_\_\_

SPECIAL PERMIT REQUIRED? YES NO BY \_\_\_\_\_

VARIANCE REQUIRED? YES NO BY \_\_\_\_\_

LOG VIEWED IN FIELD? YES NO WHICH FIELD? \_\_\_\_\_

APPROVED BY: \_\_\_\_\_ DATE: \_\_\_\_\_

ISSUED BY: \_\_\_\_\_ DATE: \_\_\_\_\_

SIGN APPROVAL SIGNATURE: \_\_\_\_\_ DATE: 2-9-00

RECEIVED: \_\_\_\_\_

THIS PERMIT SHALL EXPIRE BY LIMITATION IF WORK AUTHORIZED IS NOT COMMENCED WITHIN 180 DAYS

**THIS IS A 2 PART FORM  
WRITE ON A FIRM SURFACE**

**CONSTRUCTION LENDING AGENCY**

I hereby affirm under penalty of perjury that there is a construction lending agency for the performance of the work for which this permit is issued (Sec. 3097, Ch. C).

Lenders Name H/A  
Lenders Address H/A

**LICENSED CONTRACTORS DECLARATION**

I hereby affirm under penalty of perjury that I am licensed under provisions of Chapter 9 (commencing with Section 7000) of Division 3 of the Business and Professions Code and my license is in full force and effect.

License Class C45 Lic. Number 7553304  
Date 4/1/00 Contractor Bill Morman  
(Signature)

**OWNER - BUILDER DECLARATION**

I hereby affirm under penalty of perjury that I am exempt from the Contractors License Law for the following reason (Sec. 7031.5, Business and Professions Code: Any city or county which requires a permit to construct, alter, improve, demolish, or repair any structure, prior to its issuance, also requires the applicant for such permit to file a signed statement that he or she is licensed pursuant to the provisions of the Contractors and Professions Code) or that he or she is exempt therefrom and the basis for the alleged exemption: Any violation of Section 7031.5 by any applicant for a permit subjects the applicant to a civil penalty of not more than five hundred dollars (\$500.00).

I as owner of the property, or my employees with wages as their sole compensation, will do the work, and the structure is not intended to be offered for sale (Sec. 7044, Business and Professions Code) The Contractors License Law does not apply to an owner of property who builds or improves thereon, and who does not work himself or herself or through his or her own employees, provided that such improvements are not intended to be offered for sale. If however the building or improvement is sold within one year of completion, the owner/builder will have the burden of proving that he or she did not build or improve for the purpose of sale.

I as owner of the property, am exclusively contracting with licensed contractors to construct the project (Sec. 7044, Business and Professions Code). The Contractor is not the contractor for the work of any other trades or professions (e.g., electrician and other trades) for such projects with a contractor's licensed pursuant to the Contractors License Law.

I am exempt under Sec. 7044, B & P.C. for this reason: \_\_\_\_\_

Date \_\_\_\_\_ (Owner) Signature \_\_\_\_\_

In assuming this building permit, the right to use, possess, and the value exists in the representation of the applicant that the applicant and/or contractor, the improvement and the building object of the application, is for engineering, planning, and that the improvement is to be constructed here and no other any law, a private agreement relating to permissible or prohibited locations for such improvements. This building permit does not authorize any delay of the start of any improvement in the violation of the provisions of the provisions of Chapter 9 of the Business and Professions Code.

I certify that I have read the application and the provisions of the Contractors License Law and I hereby affirm under penalty of perjury that the information provided in the application is true and correct and that I am not providing any false information.

Date 4/1/00 Signature of Applicant or Agent Bill Morman

**USE BLACK INK BALL POINT PEN — PRESS FIRMLY  
SIGN PERMIT APPLICATION**

SITE ADDRESS 1130 K Street SUITE 20167 INSP. AREA 15  
ASSESSOR PARCEL NO. \_\_\_\_\_ PERMIT NO. 0003000

NAME OF APPLICANT \_\_\_\_\_ ADDRESS \_\_\_\_\_ ZIP CODE \_\_\_\_\_ PHONE NO. \_\_\_\_\_  
LICENSED CONTRACTOR Ad-A-T ADDRESS 3133 N. Ad-A-T Way ZIP CODE \_\_\_\_\_ PHONE NO. \_\_\_\_\_  
Electronic Sign Corp ADDRESS STOCKTON, CA ZIP CODE \_\_\_\_\_ PHONE NO. \_\_\_\_\_  
BUSINESS OWNER BANK of America ADDRESS 1911 South Van Ness ZIP CODE \_\_\_\_\_ PHONE NO. \_\_\_\_\_  
BANK of America ADDRESS SAN FRANCISCO CA ZIP CODE \_\_\_\_\_ PHONE NO. \_\_\_\_\_

**SIGN INFORMATION**  
 ATTACHED  INTERIOR / ELECT  SINGLE FACED  
 ILLUMINATED  NON-ILLUMINATED  BILLBOARD / SUBDIVISION  
 INDIVIDUAL LETTERS  PAINTED ON BUILDING  LOGO  
 METAL  POLE  DOUBLE FACED  
 PLASTIC  MONUMENT  VINYL/GATOR FOAM  
 WOODEN  PROJECTING  RE-FACE

SIGN COPY BANK of America w/logo  
CITY OF SACRAMENTO Sign (3)  
BUILDING INSPECTION DIVISION PERMIT SERVICES 264-7619

**WORKERS COMPENSATION DECLARATION**  
I hereby affirm under penalty of perjury one of the following declarations:  
 I have and will maintain a certificate of consent to self-insure for workers compensation as provided for by Section 3700 of the Labor Code for the performance of work for which this permit is issued.  
 I have and will maintain workers compensation insurance as required by Section 3700 of the Labor Code for the performance of the work for which this permit is issued. My address, employer's name, address, and phone number are: Travelers Ins  
City: \_\_\_\_\_  
Phone Number: 80669637

This section need not be completed if the permit is for one hundred dollars (\$100) or less. I certify that in the performance of the work for which this permit is issued, I shall not employ any person in any manner so as to be become subject to the workers compensation law of the State of California, that if I should become subject to the workers compensation and provisions of Section 3700 of the Labor Code, I shall continue to comply with those provisions.  
Date: 4/1/00 Signature: Bill Morman

RELEVANT INSPECTOR: H V1 DATE: 6-22-00  
ELECTRICAL INSPECTOR: NON E  
SIGN INSPECTOR: DATE  
SIGN APPROVAL: DATE  
RECEIVED: DATE  
TOTAL FEES \$ 2500

THIS PERMIT SHALL EXPIRE BY LIMITATION IF WORK AUTHORIZED IS NOT COMMENCED WITHIN 180 DAYS

**THIS IS A 2 PART FORM  
WRITE ON A FIRM SURFACE**

**USE BLACK INK BALL POINT PEN — PRESS FIRMLY  
SIGN PERMIT APPLICATION**

**CONSTRUCTION LENDING AGENCY**

I hereby affirm under penalty of perjury that there is a construction lending agency for the performance of the work for which this permit is issued (Sec. 3097, Civ. C.)

Lenders Name: n/a  
Lenders Address: n/a

**LICENSED CONTRACTORS DECLARATION**

I hereby affirm under penalty of perjury that I am licensed under provisions of Chapter 9 (commencing with Section 7000) of Division 3 of the Business and Professions Code and my license is in full force and effect.

License Class: C-45 Lic. Number: 755304

Date: 4/1/00 Contractor: Bill Morman  
(Signature)

**OWNER - BUILDER DECLARATION**

I hereby affirm under penalty of perjury that I am exempt from the Contractors License Law for the following reason (Sec. 7031.5, Business and Professions Code: Any city or structure, prior to its issuance, also requires the applicant for such permit to file a signed statement that he or she is licensed pursuant to the provisions of the Contractors and Professions Code) so that he or she is exempt therefrom and the basis for the alleged exemption. Any violation of Section 7031.5 by any applicant for a permit subjects the applicant to a civil penalty of not more than five hundred dollars (\$500.00).

I, as owner of the property, or my employees with wages as their sole compensation, will do the work and the structure is not intended or offered for sale (Sec. 7044, Business and Professions Code) The Contractors License Law does not apply to an owner of property who builds or improves thereon, and who does not work himself or herself or through his or her own employees, provided that such improvements are not intended or offered for sale. If however, the building of improvement is sold within one year of completing the work, the builder will have the burden of proving that he or she is exempt from the purpose of the law.

I, as owner of the property, am exempt, under the provisions of the Contractors License Law, from the provisions of the Contractors License Law for the following reason (Sec. 7044, Business and Professions Code): The Contractor and who contract for such projects with a contractor's license pursuant to the Contractors License Law.

I am exempt under Sec. B & P C for this reason: \_\_\_\_\_

Date: \_\_\_\_\_ (Date)  
Signature: \_\_\_\_\_ (Signature)

I certify that the contractor, applicant and owner that are named on this permit are duly licensed and qualified under the Contractors License Law and the Business and Professions Code. I also certify that the contractor, applicant and owner are not under suspension or revocation of their license. I further certify that the contractor, applicant and owner are not under suspension or revocation of their license. I further certify that the contractor, applicant and owner are not under suspension or revocation of their license.

SITE ADDRESS

1130 K Street

ASSESSOR PARCEL NO

15

SUITE 21166 INSP. AREA 15

PERMIT NO. 0003899

NAME OF APPLICANT

Electronic Sign Corp

ADDRESS

3133 N. Ad-Arj Way  
STOCKTON CA.

ZIP CODE

95215

PHONE NO

931-0860

BUSINESS OWNER

BANK of America

ONE I SOUTH WYNESS  
SAN FRANCISCO CA

ZIP CODE

94104

ATTACHED

ILLUMINATED  
 INDIVIDUAL LETTERS  
 METAL  
 PLASTIC  
 WOODEN

INTERIOR / ELECT  
 NON-ILLUMINATED  
 PAINTED ON BUILDING  
 POLE  
 MOVEMENT  
 PROJECTING

SINGLE FACED  
 BILLBOARD / SUBDIVISION  
 LOGO  
 DOUBLE FACED  
 VINYL/GATOR FOAM  
 RE-FACE

SIGN COPY

BANK of America  
by us

**CITY OF SACRAMENTO  
BUILDING INSPECTION DIVISION  
PERMIT SERVICES  
264-7619**

**WORKER'S COMPENSATION DECLARATION**

I hereby affirm under penalty of perjury one of the following declarations:

I have and will maintain a certificate of coverage for each insured worker. Compensation is provided for by Section 4700 of the Labor Code for the performance of work on which the permit is issued.

I have and will maintain workers' compensation insurance as required by Section 4700 of the Labor Code for the performance of the work on which this permit is issued. My workers' compensation identification number is: \_\_\_\_\_

Carrier: Travelers Trs

Policy Number: 80669637

This section need not be completed if the permit is for a structure which is being erected on the performance of the work for which this permit is issued. I hereby certify that no person, firm or corporation is in violation of the provisions of Section 4700 of the Labor Code. I shall furnish a copy with this application.

Date: 4/1/00  
Signature: Bill Morman


DATE: 4/1/00

TOTAL FEES \$

THIS PERMIT SHALL EXPIRE BY LIMITATION IF WORK AUTHORIZED IS NOT COMMENCED WITHIN 180 DAYS.

ENGINEERING REQUIRED?	YES	NO	APPROVED BY
DESIGN REVIEW REQUIRED?	YES	NO	APPROVED BY
SPECIAL PERMIT REQUIRED?	YES	NO	APPROVED BY
VARIANCE REQUIRED?	YES	NO	APPROVED BY
FOR APPLICANT USE ONLY	YES	NO	APPROVED BY

BUILDING INSPECTOR	<u>VT</u>	DATE	<u>4-6-00</u>
FINAL INSPECTIONS	<u>MONIE</u>	DATE	<u>4-6-00</u>
INSPECTOR	<u>ASood</u>	DATE	<u>4-6-00</u>


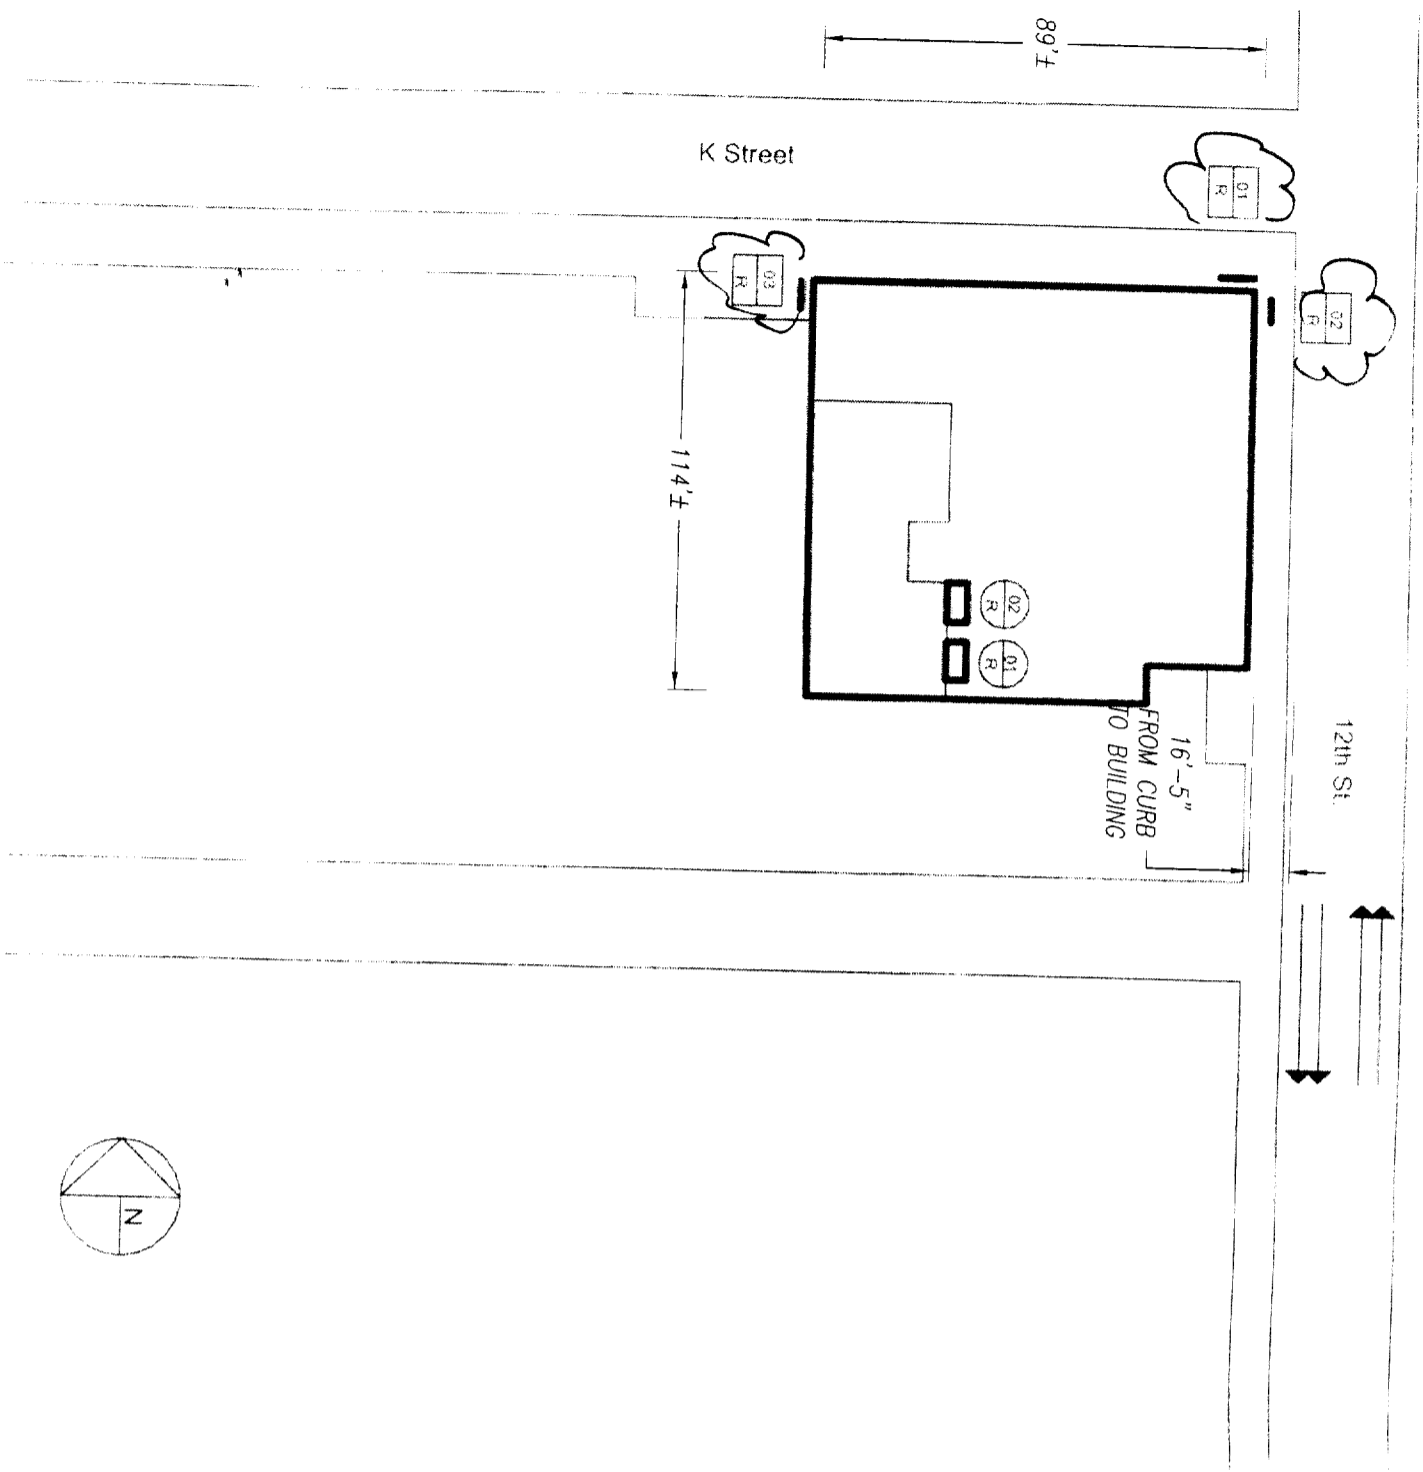


- Action Codes**
- 1 Custom Replacement
  - L Leave Existing Sign
  - N New Sign
  - R Remove and Replace
  - X Remove Sign

- Key**
- Sign
  - Directional
  - ATM
  - ← Traffic flow
  - Overview Photo Location

**Example**

01 ← Sign Number  
R ← Action Code

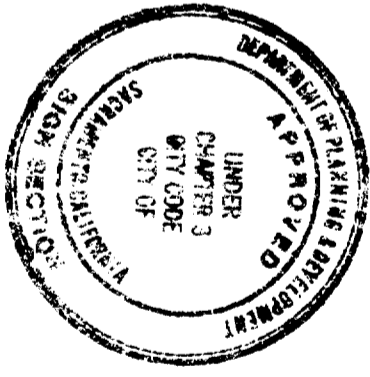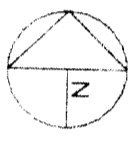

All electrical work must be UL labeled or be equivalent standards, N.E.C. Sec. 90-6/and comply with chapter 14, Div. 2 of Sacramento City Code.

**EQUIPMENT MUST BE USED AS DESIGN INTENDED**  
**ALL SIGN INSTALLATIONS ARE SUBJECT TO FIELD INSPECTORS**

S21165  
S21166  
S21167

This set of plans and specifications must be kept on the job at all times and it is unlawful to make any changes or alterations from the same without written permission from the City of Sacramento Sign Section.

The approval of this plan and specification shall not be held to permit or approve the violation of any City Ordinance or State Law.

**REVISED**  
7-15-80

**FILE COPY**

**LOCATION SITE PLAN**  
SCALE: N.T.S.

DRAWING NO. SHEET 1

Note: This is an original unpublished drawing, created by Ad-Art. It is submitted for your personal use in connection with a project being planned for you by Ad-Art. It is not to be shown to anyone outside your organization, nor is it to be reproduced, photographed, copied, exhibited or used in any fashion without the express written approval of Ad-Art.

SALES: RC  
DRAWN BY: CW  
CPU NO. BOA99019


REV. 1  
REV. 2  
REV. 3  
REV. 4

**FOR PRESENTATION**  **XXX**  
**FOR PRODUCTION**   
SALESMAN APPROVAL DATE  
PRODUCTION APPROVAL DATE

CUSTOMER APPROVAL DATE  
CUSTOMER: BANK OF AMERICA 7007816  
DISPLAY ADDRESS: 1130 K STREET  
CITY: SACRAMENTO STATE: CA

JOB NO.  
SCALE: NOTED  
DATE: 11/1/99



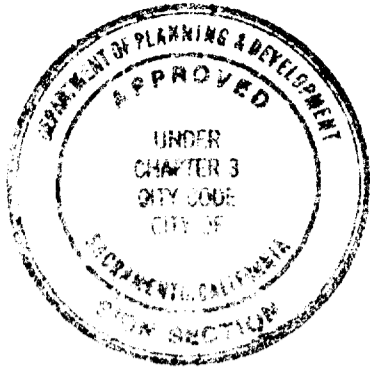


This set of plans and specifications must be kept on the job at all times and it is unlawful to make any changes or alterations from the same without written permission from the City of Sacramento Sign Section.

The approval of this plan and specification SHALL NOT be held to permit or approve the violation of any City Ordinance or State Law.


All electrical work must be U.L. labeled or be of equivalent standards, N.E.C. Sec. 90-6/ and comply with chapter 14, Div. 2 of Sacramento City Code.

**EQUIPMENT MUST BE USED AS DESIGN INTENDED**  
**ALL SIGN INSTALLATIONS ARE SUBJECT TO FIELD INSPECTIONS**

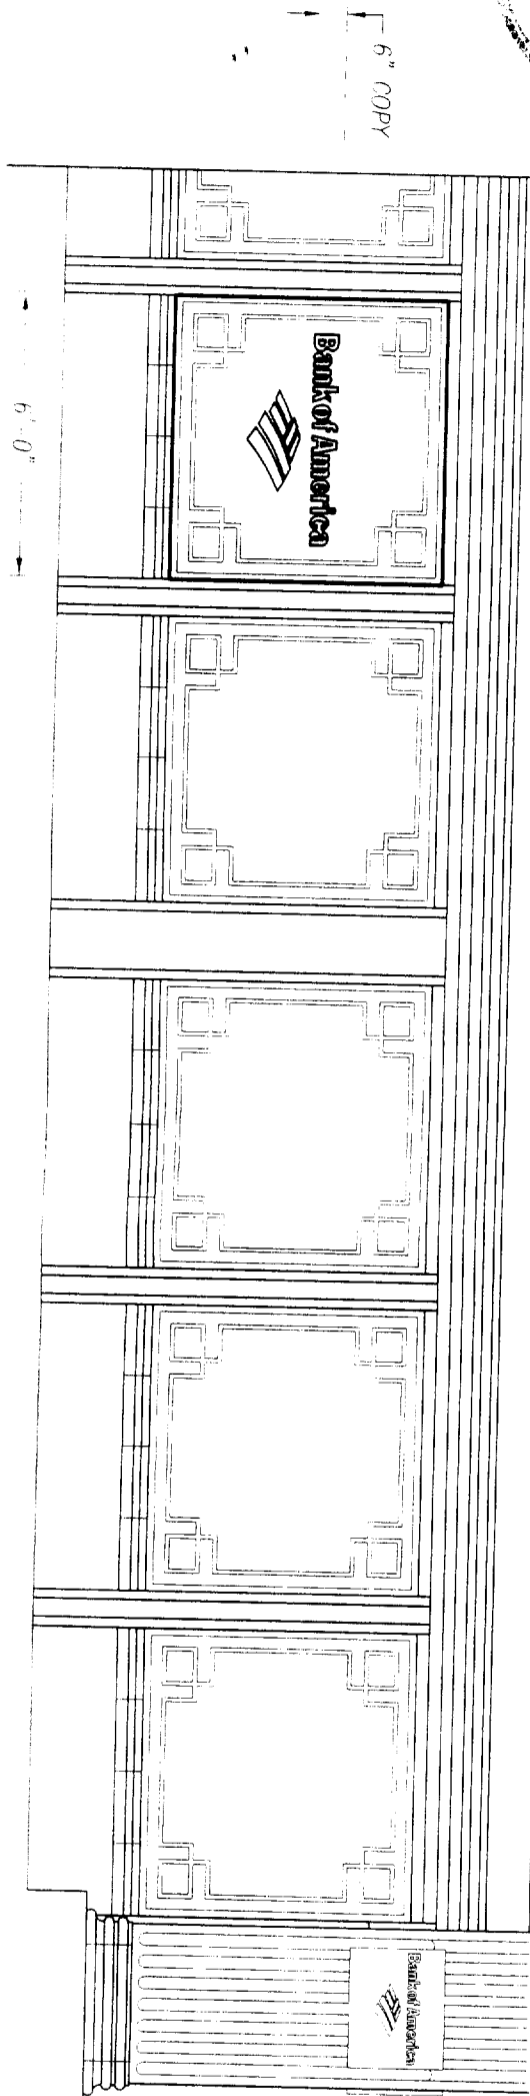

**12th STREET ELEVATION**  
 SCALE: 1/4" = 1'-0"

INSTALL (2) SETS OF WINDOW VINYL  
 WINDOW VINYL MFR. BY OTHERS

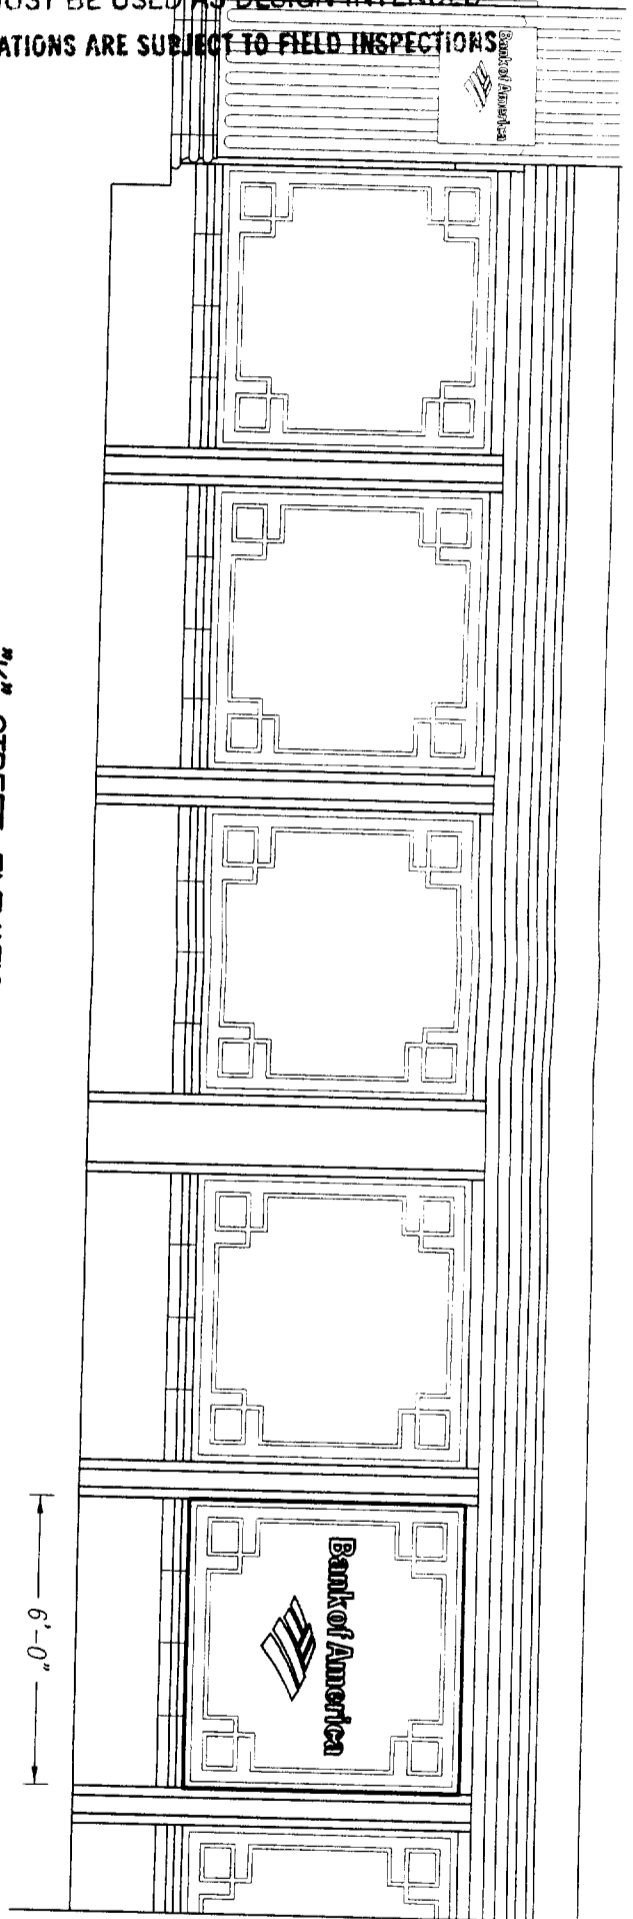

**K STREET ELEVATION**  
 SCALE: 1/4" = 1'-0"

DRAWING NO. \_\_\_\_\_

Note: This is an original unpublished drawing, created by Ad-Art. It is submitted for your personal use in connection with a project being planned for you by Ad-Art. It is not to be shown to anyone outside your organization, nor is it to be reproduced, photographed, copied, exhibited or used in any fashion without the express written approval of Ad-Art.

SALES: RC  
 DRAWN BY: CW  
 CPU NO. BOA99019

REV. 1  
 REV. 2  
 REV. 3  
 REV. 4

**FOR PRESENTATION**  **XXX**  
**FOR PRODUCTION**

SALESMAN APPROVAL \_\_\_\_\_ DATE \_\_\_\_\_  
 PRODUCTION APPROVAL \_\_\_\_\_ DATE \_\_\_\_\_

CUSTOMER APPROVAL \_\_\_\_\_ DATE \_\_\_\_\_


CUSTOMER: BANK OF AMERICA T007816  
 DISPLAY ADDRESS: 1130 K STREET  
 CITY: SACRAMENTO STATE: CA

JOB NO. \_\_\_\_\_

SCALE: NOTED  
 DATE: 4/6/00



© AD-ART ELECTRONIC SIGN CORPORATION, 1998

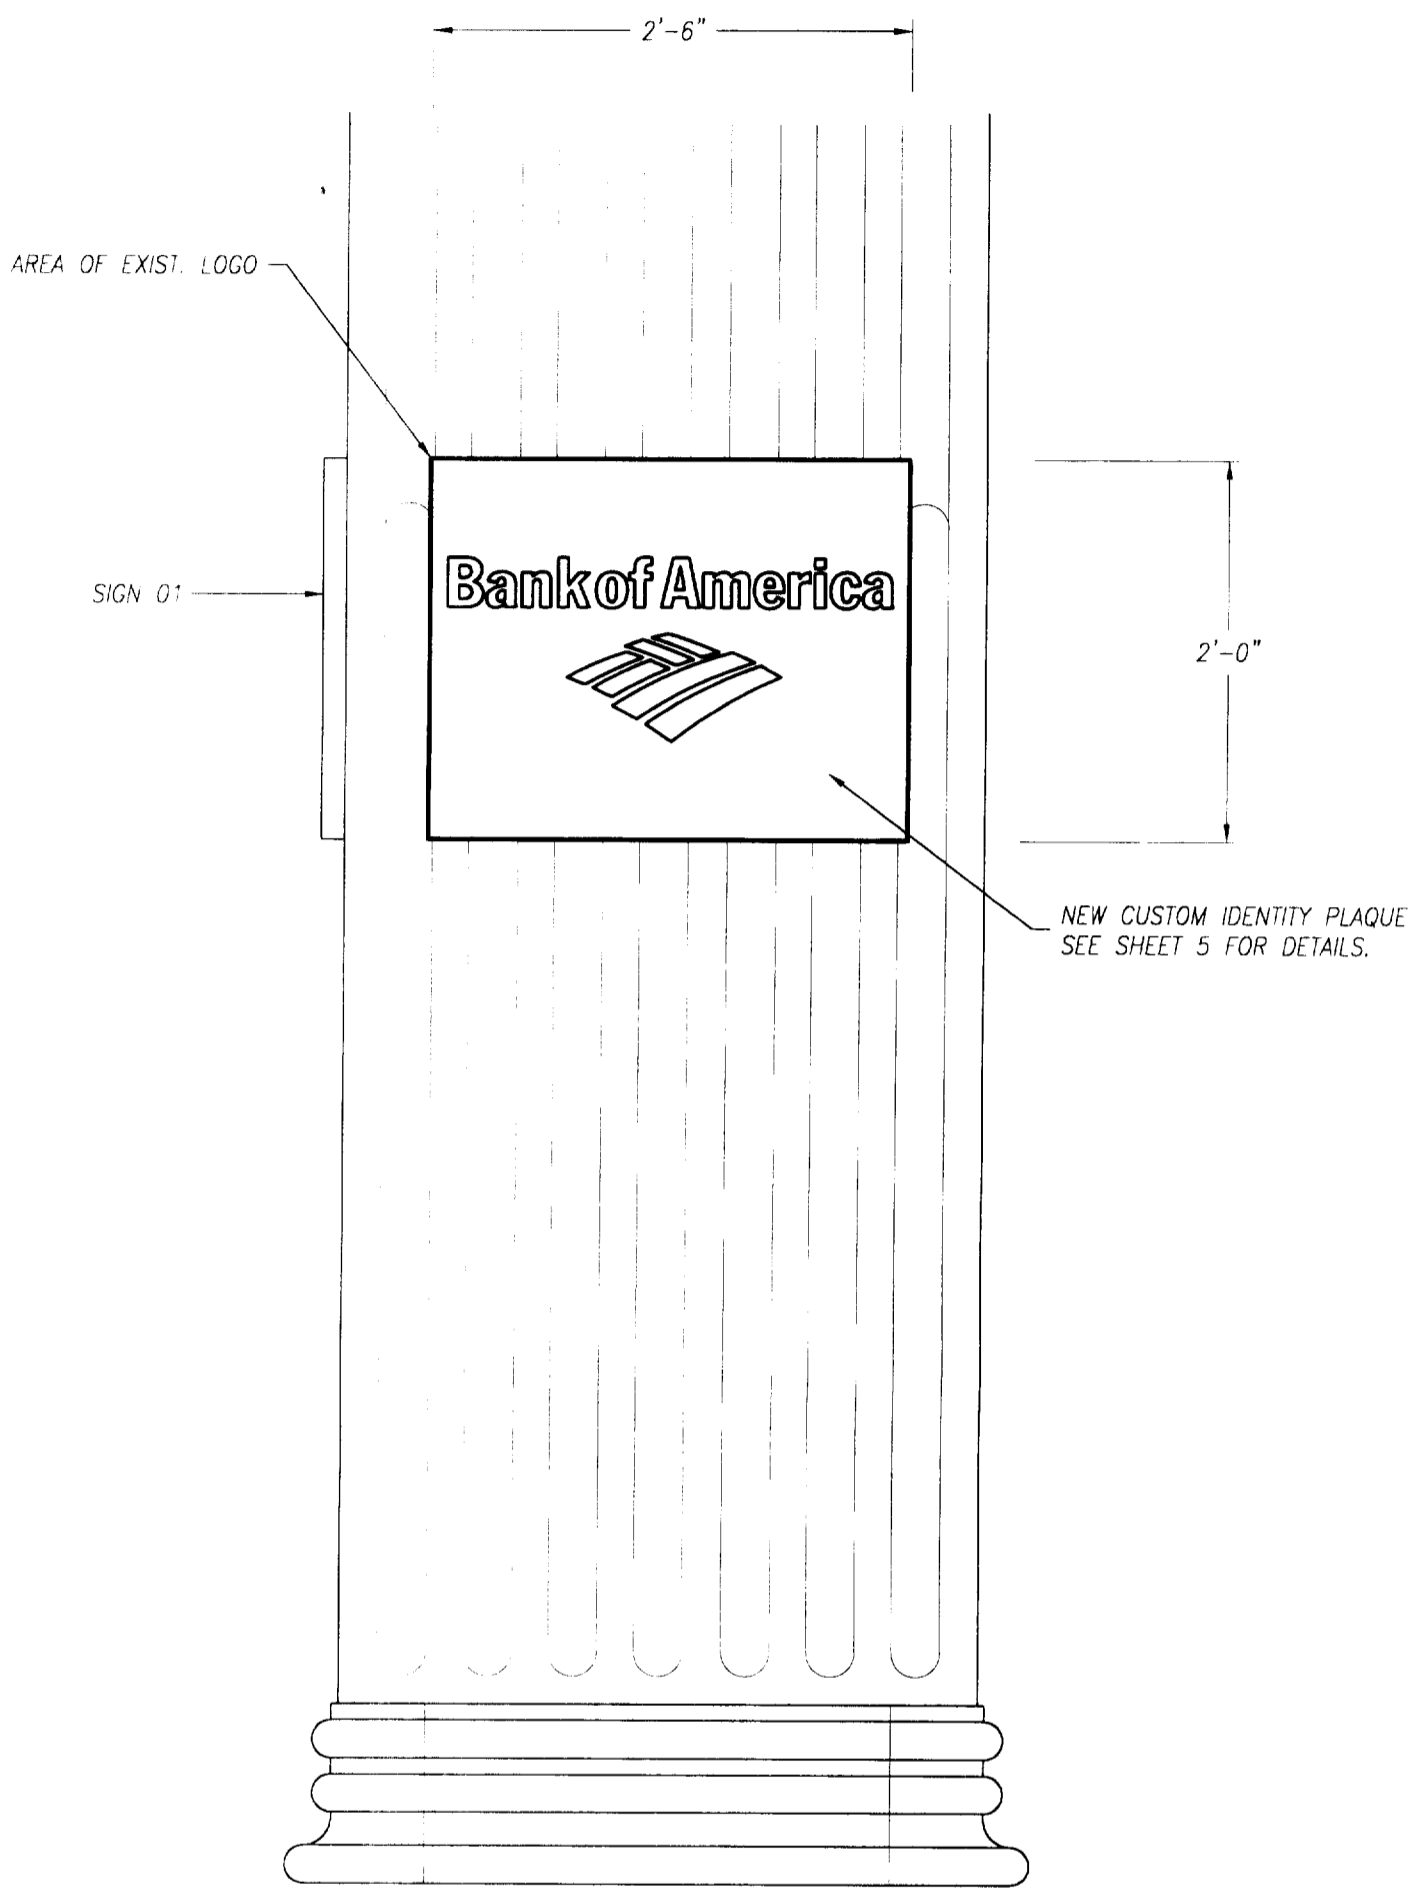

SIGN 02 **IDENTITY PLAQUE ELEVATION**  
SCALE: 1" = 1'-0"

REMOVE EXIST. LOGO.  
INSTALL (1) NEW CUSTOM IDENTITY PLAQUE.

DRAWING NO. SHEET 3




Note: This is an original unpublished drawing, created by Ad-Art. It is submitted for your personal use in connection with a project being planned for you by Ad-Art. It is not to be shown to anyone outside your organization, nor is it to be reproduced, photographed, copied, exhibited or used in any fashion without the express written approval of Ad-Art.  
© AD-ART ELECTRONIC SIGN CORPORATION, 1998

SALES: RC  
DRAWN BY: CW  
CPU NO. BOA99019  
REV. 1 3/21/00BD  
REV. 2  
REV. 3  
REV. 4

**FOR PRESENTATION**  **XXX**  
**FOR PRODUCTION**   
SALESMAN APPROVAL \_\_\_\_\_ DATE \_\_\_\_\_  
PRODUCTION APPROVAL \_\_\_\_\_ DATE \_\_\_\_\_

CUSTOMER APPROVAL \_\_\_\_\_ DATE \_\_\_\_\_  
CUSTOMER: BANK OF AMERICA  
DISPLAY ADDRESS: 1130 K STREET  
CITY: SACRAMENTO STATE: CA

JOB NO. \_\_\_\_\_  
SCALE: NOTED  
DATE: 11/1/99

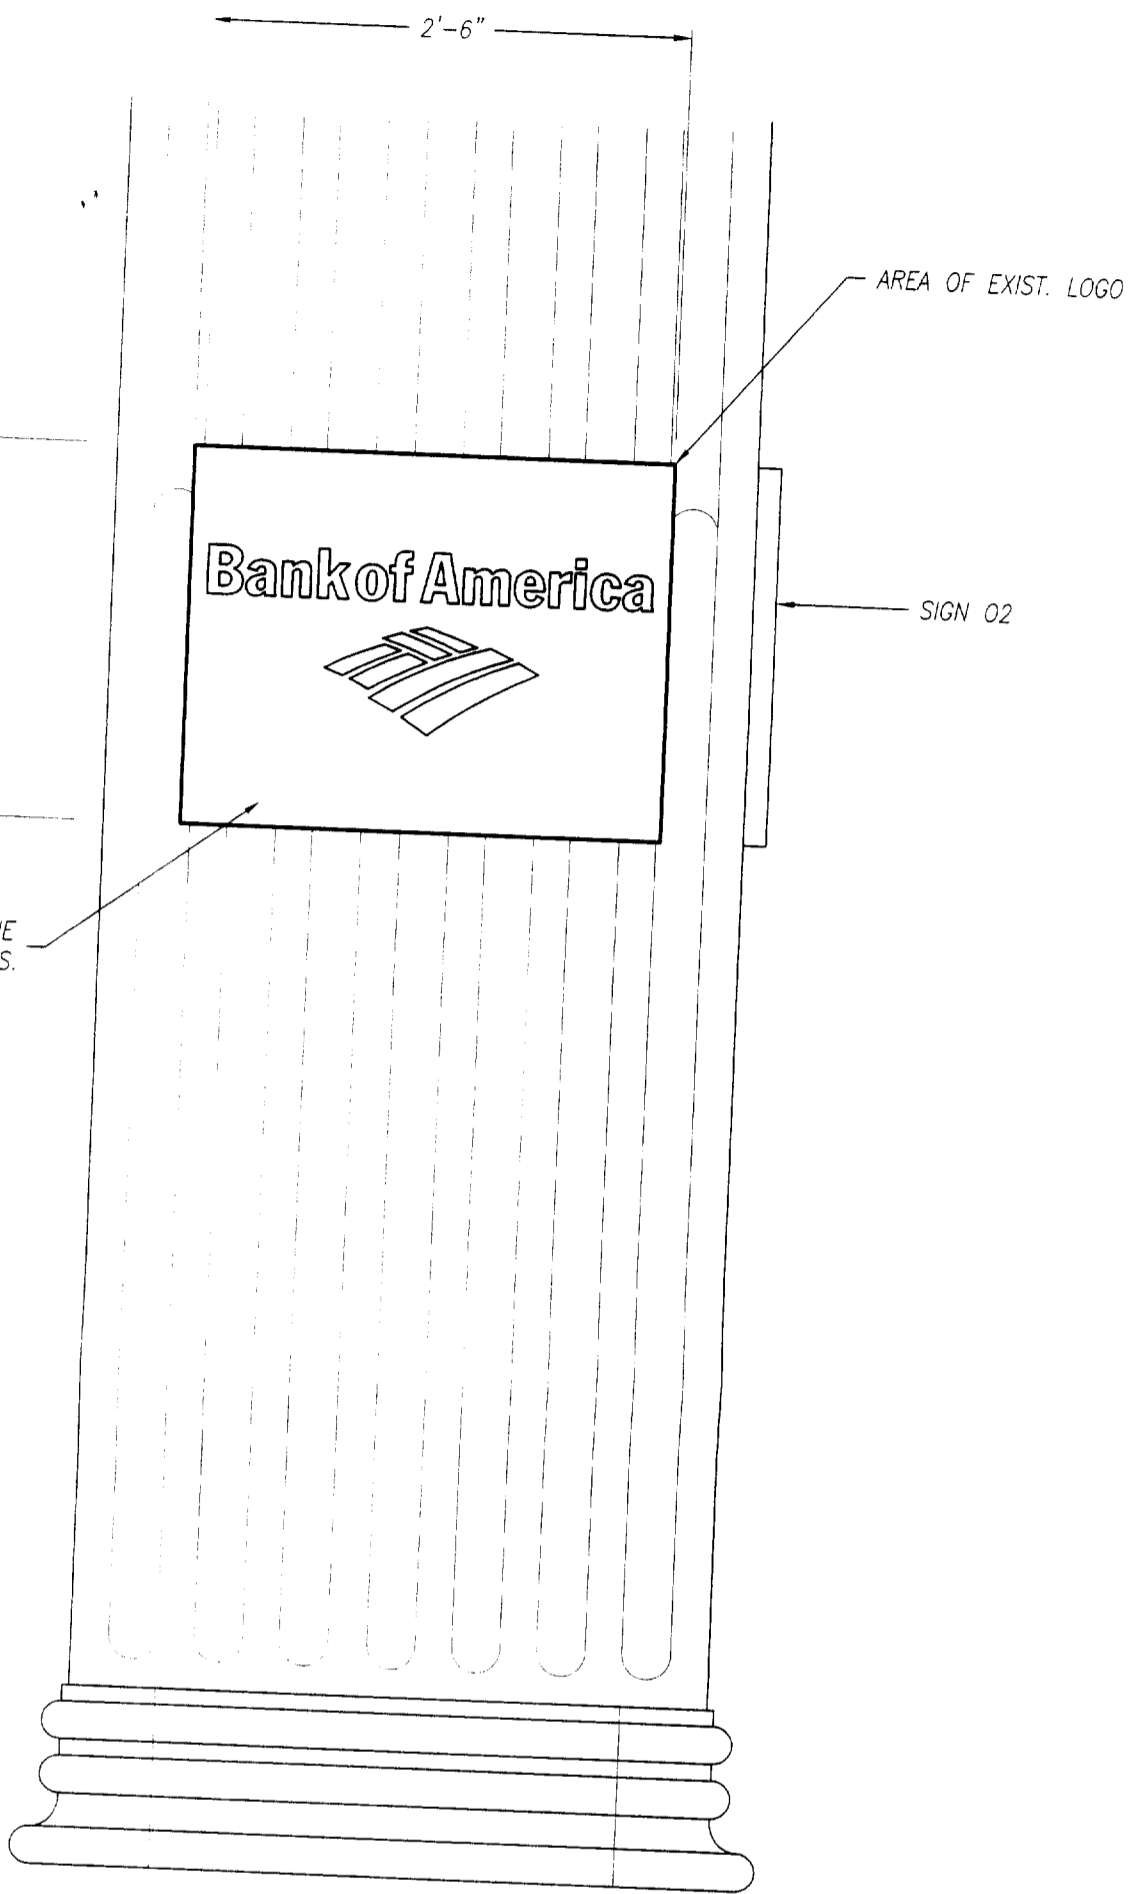

SIGN 01 **IDENTITY PLAQUE ELEVATION**  
SCALE: 1" = 1'-0"

REMOVE EXIST. LOGO.  
INSTALL (1) NEW CUSTOM IDENTITY PLAQUE.



Note: This is an original unpublished drawing, created by Ad-Art. It is submitted for your personal use in connection with a project being planned for you by Ad-Art. It is not to be shown to anyone outside your organization, nor is it to be reproduced, photographed, copied, exhibited or used in any fashion without the express written approval of Ad-Art.


SALES: RC  
DRAWN BY: CW  
CPU NO. BOA99019

REV. 1 3/21/00BD  
REV. 2  
REV. 3  
REV. 4

**FOR PRESENTATION**  **FOR PRODUCTION**   
SALESMAN APPROVAL \_\_\_\_\_ DATE \_\_\_\_\_  
PRODUCTION APPROVAL \_\_\_\_\_ DATE \_\_\_\_\_

CUSTOMER APPROVAL \_\_\_\_\_ DATE \_\_\_\_\_  
CUSTOMER BANK OF AMERICA  
DISPLAY ADDRESS 1130 K STREET  
CITY SACRAMENTO STATE CA

JOB NO. \_\_\_\_\_  
SCALE NOTED  
DATE 11/1/99

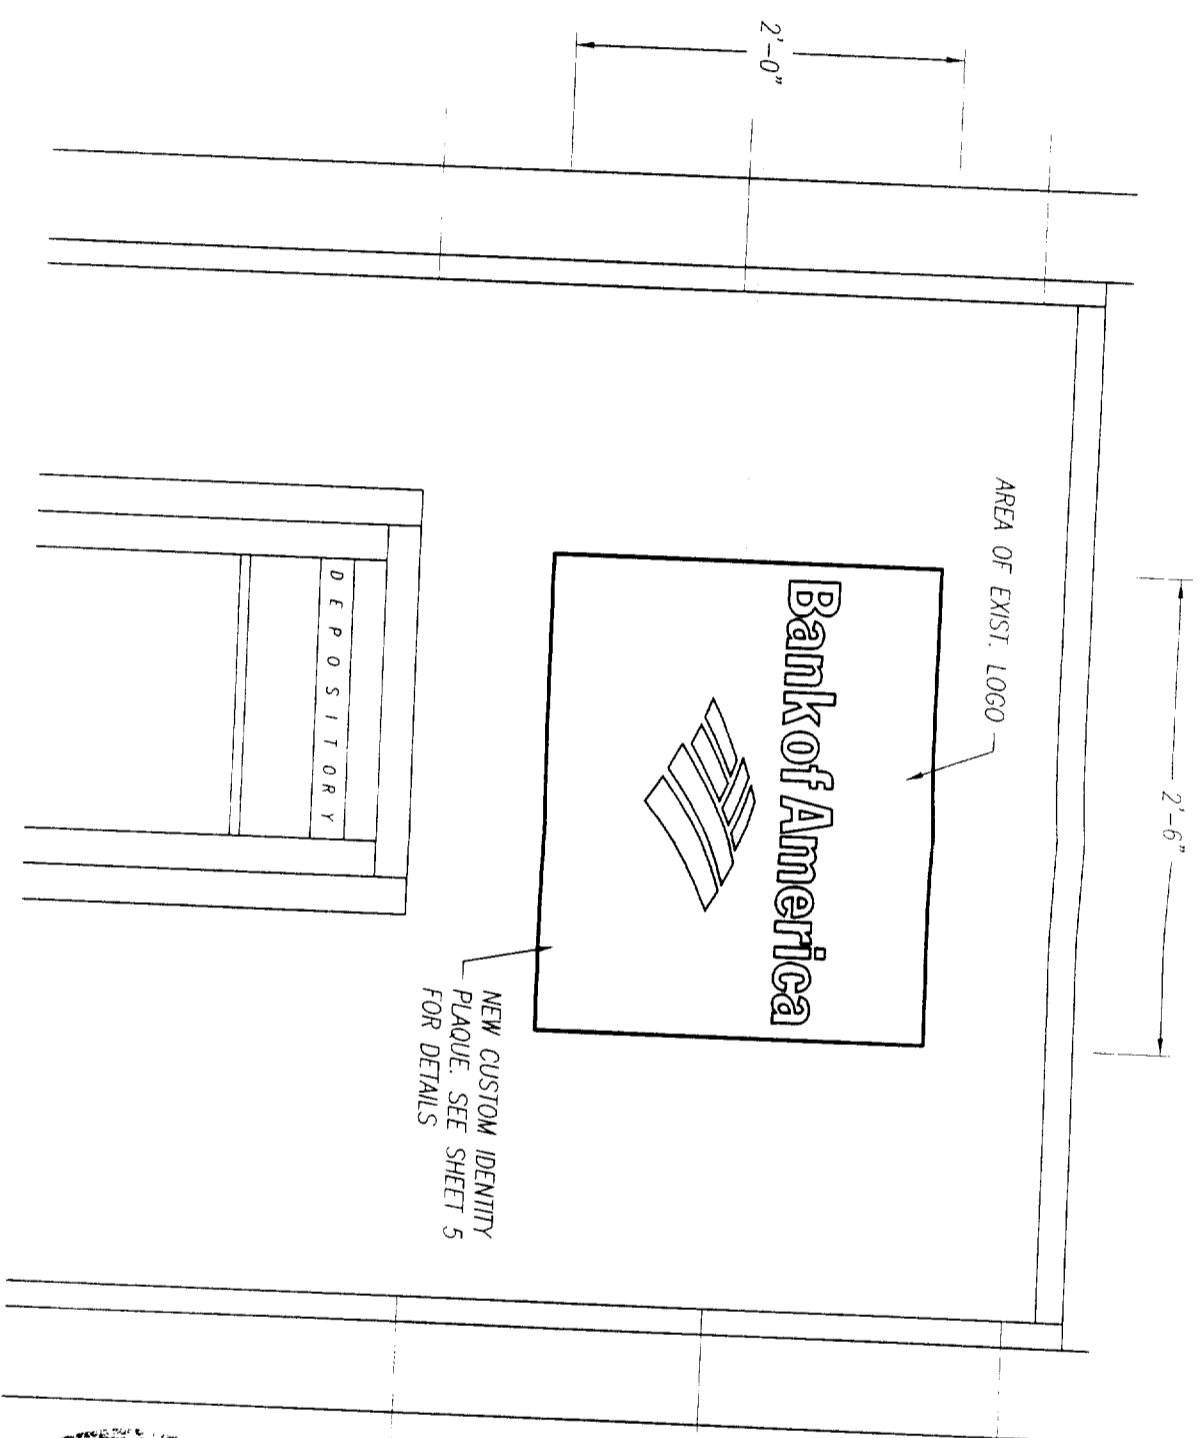

REMOVE EXIST. LOGO.  
INSTALL (1) NEW CUSTOM IDENTITY PLAQUE.

SIGN 03  
IDENTITY PLAQUE ELEVATION  
SCALE: 1" = 1'-0"



This set of plans and specifications must be kept on the job at all times and it is unlawful to make any changes or alterations from the same without written permission from the City or Sacramento Sign Section.  
The approval of this plan and specification shall not be held to permit or approve the violation of any City Ordinance or State Law.

All electrical work must be UL L labeled or be of equivalent standards, N.E.C. Sec. 90-6/and comply with chapter 14, Div. 4 of Sacramento City Code.

**EQUIPMENT MUST BE USED AS DESIGN INTENDED**  
**ALL SIGN INSTALLATIONS ARE SUBJECT TO FIELD INSPECTIONS**

DRAWING NO. \_\_\_\_\_ SHEET 4



Note: This is an original unpublished drawing, created by Ad-Art. It is submitted for your personal use in connection with a project being planned for you by Ad-Art. It is not to be shown to anyone outside your organization, nor is it to be reproduced, photographed, copied, exhibited or used in any fashion without the express written approval of Ad-Art.  
© AD-ART ELECTRONIC SIGN CORPORATION, 1998

SALES: RC  
DRAWN BY: CW  
CPU NO. BOA99019

REV. 1 3/21/00BD  
REV. 2  
REV. 3  
REV. 4

**FOR PRESENTATION**  **XXX**  
**FOR PRODUCTION**   
SALESMAN APPROVAL \_\_\_\_\_ DATE \_\_\_\_\_  
PRODUCTION APPROVAL \_\_\_\_\_ DATE \_\_\_\_\_



CUSTOMER APPROVAL \_\_\_\_\_ DATE \_\_\_\_\_  
CUSTOMER: BANK OF AMERICA  
DISPLAY ADDRESS: 1130 K STREET  
CITY: SACRAMENTO STATE: CA

JOB NO. \_\_\_\_\_  
SCALE: NOTED  
DATE: 11/1/99



2'-6"

# Bank of America

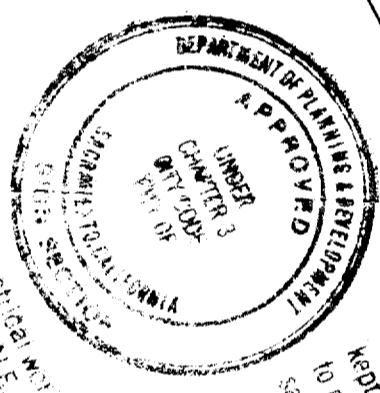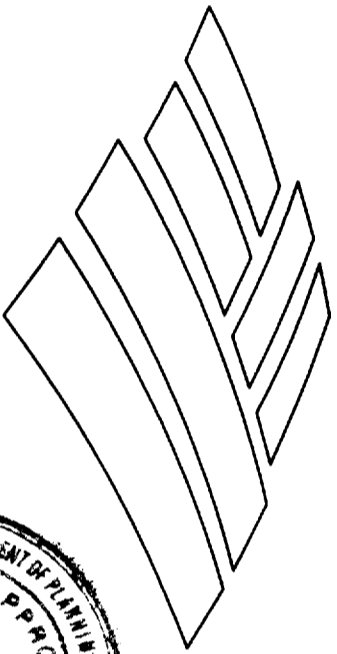


SIGN 01 SIGN 02 SIGN 03  
**IDENTITY PLAQUE ELEVATION**  
SCALE: 3" = 1'-0"

PLAQUE FACE TO BE FABRICATED 1/8" ALUM. FACE, PNT. FINISH CHAMPAGNE METALLIC, SEMI GLOSS FINISH  
COPY & LOGO TO BE HYDRO CUT 1/4" WHITE F.C.O. ACRYLIC W/ 1st. SURF. FILM ADHERED TO SURFACE OF PLAQUE  
COPY FILM TO BE 3M# VQ-8425.  
LOGO FILM TO BE BLUE 3M# VQ-8425 & RED 3M# VQ-5962.  
2nd. SURF. FILM TO BE 3M# 3635-70 DIFFUSER FILM.

This set of plans and specifications must be kept on the job at all times and it is unlawful to make any changes or alterations from the same without written permission from the Department of Planning & Development, City of Sacramento Sign Section. For approval of this plan and specification same shall be held to permit or approve the installation of any sign in accordance with Chapter 14, Section 14.010 of the City Ordinance. All electrical work must be installed or be of equivalent standards, N.E.C. Sec. 90.6 and comply with Chapter 14, Division 14 of Sacramento City Code.  
**ALL SIGN INSTALLATIONS ARE SUBJECT TO FIELD INSPECTIONS**


1/4" THICK WHITE ACRYLIC F.C.O. LETTERS MOUNTED TO ALUM. BKGD.  
FABRICATED 1/8" ALUM. PLAQUE

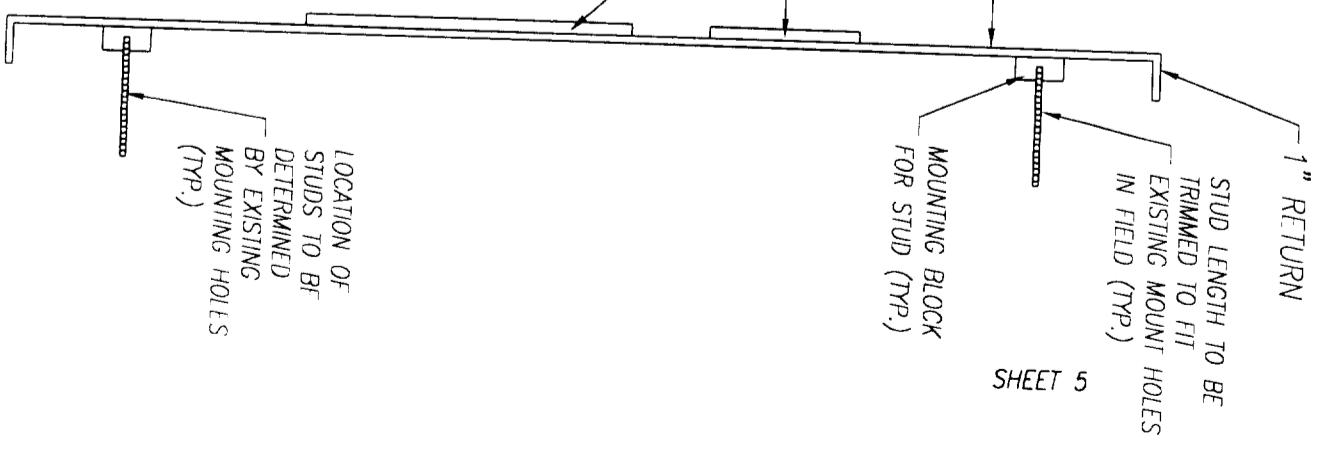

NOTE:  
USE EXISTING PLAQUES FOR STUD PATTERNS.  
NO NEW PENETRATIONS ALLOWED IN COLUMNS.

SHEET 5

DRAWING NO.

	Note: This is an original unpublished drawing, created by Ad-Art. It is submitted for your personal use in connection with a project being planned for you by Ad-Art. It is not to be shown to anyone outside your organization, nor is it to be reproduced, photographed, copied, exhibited or used in any fashion without the express written approval of Ad-Art.	SALES: RC DRAWN BY: CW CPU NO. BOA99019	REV. 1 4/11/00BD REV. 2 3/28/00BD REV. 3 3/30/00BD REV. 4	<b>FOR PRESENTATION</b> <input checked="" type="checkbox"/> <b>XXX</b> <b>FOR PRODUCTION</b> <input type="checkbox"/>	CUSTOMER APPROVAL _____ DATE _____ SALESMAN APPROVAL _____ DATE _____ PRODUCTION APPROVAL _____ DATE _____	CUSTOMER: BANK OF AMERICA DISPLAY ADDRESS: 1130 K STREET CITY: SACRAMENTO STATE: CA	JOB NO. _____ SCALE: NOTED DATE: 11/1/99
	© AD-ART ELECTRONIC SIGN CORPORATION, 1998						