

THIS IS A 2 PART FORM  
WRITE ON A FIRM SURFACE

CONSTRUCTION LENDING AGENCY

I hereby affirm under penalty of perjury that there is a construction lending agency for the performance of the work for which this permit is issued (Sec. 3097, Ch. 9).

Lenders Name \_\_\_\_\_  
Lenders Address \_\_\_\_\_

LICENSED CONTRACTORS DECLARATION

I hereby affirm under penalty of perjury that I am licensed under provisions of Chapter 9 (commencing with Section 7000) of Division 3 of the Business and Professions Code and my license is in full force and effect.

License Class C-45 Lic. Number 703137

Date 7/28/20 Contractor McHAVE Sign Company  
(Signature)

OWNER - BUILDER DECLARATION

I hereby affirm under penalty of perjury that I am exempt from the Contractors License Law for the following reason (Sec. 7031.5, Business and Professions Code: Any city or county which requires a permit to construct, alter, improve, demolish, or repair any structure, prior to its issuance, also requires the applicant for such permit to file a signed statement that he or she is exempt pursuant to the provisions of the Contractors License Law (Chapter 9 (commencing with Section 7000) of Division 3 of the Business and Professions Code) of that he or she is exempt therefrom and the basis for the alleged exemption. Any violation of Section 7031.5 by any applicant for a permit subjects the applicant to a civil penalty of not more than five hundred dollars (\$500.00).

I, \_\_\_\_\_, as owner of the property, or my employees with wages as their sole compensation with the work and the affixing, not intended or offered for sale under Business and Professions Code (the Contractors License Law does not apply to the contractor's license holder) has done such work or proposed to do such work for \_\_\_\_\_ employees provided that such work requires no or intended no other of the set. However, the building or structure is not intended for any other use, and no other work will be done on the structure of the property, the work is not intended to improve or for the purpose of sale.

From the project, Section 7000, Business and Professions Code (the Contractors License Law does not apply to an owner of property who builds or improves thereon, and who contracts for such work or who contracts for a licensed pursuant to the Contractors License Law).

I am exempt under Section 7031.5 of the License \_\_\_\_\_

Signature \_\_\_\_\_

4/28/2020  
Signature of Applicant or Agent  
McHAVE Sign Company

USE BLACK INK BALL POINT PEN - PRESS FIRMLY  
SIGN PERMIT APPLICATION

SITE ADDRESS 3120 Norwalk Gate Blvd SUITE 4

ASSESSOR PARCEL NO. 262.0081.001 PERMIT NO. 00090600

NAME OF APPLICANT McHAVE Sign Co. ADDRESS 3107 Electric Way ZIP CODE 96002 PHONE NO. (530) 510-0251

BUSINESS OWNER McHAVE Sign Co. SIGN INFORMATION 3120 Norwalk Gate Blvd (530) 925-0864

- ATTACHED  INTERIOR / ELECT  SINGLE FACED
- ILLUMINATED  NON-ILLUMINATED  BILLBOARD / SUBDIVISION
- INDIVIDUAL LETTERS  PAINTED ON BUILDING  LOGO
- METAL  POLE  DOUBLE FACED
- PLASTIC  VINYL/GATOR FOAM
- WOOD/BN  PROJECTING  REF.FACE

SIGN COPY TESORO LOGO 1 SET  
OF CHANNEL LETTERS ON CANOPY

CITY OF SACRAMENTO PERMIT SERVICES  
BUILDING INSPECTION DIVISION 264-7619  
WORKER'S COMPENSATION DECLARATION

I hereby affirm under penalty of perjury one of the following declarations

I have and will maintain a certificate of consent to self insure for worker's compensation as provided for by Section 4700 of the Labor Code for the performance of work for which the permit is issued.

I have and will maintain workers' compensation insurance as required by Section 4700 of the Labor Code for the performance of the work for which this permit is issued. My worker's compensation carrier or one of my insurance brokers is \_\_\_\_\_.

Carrier State Fund  
Policy Number 4798-000

This section need not be completed if the permit is for one hundred dollars (\$100) or less. I certify that in the performance of the work for which this permit is issued, I shall not employ any person in any manner so as to become subject to the workers' compensation laws of California and agree that if I should become subject to the workers' compensation provisions of Section 4700 of the Labor Code, I shall forthwith comply with the provisions of Section 4700 of the Labor Code.

Signature McHAVE Sign Co.

INSURANCE	INSURANCE	INSURANCE	INSURANCE
DATE	DATE	DATE	DATE
AMOUNT	AMOUNT	AMOUNT	AMOUNT
OTHER	OTHER	OTHER	OTHER
TOTAL FEES \$ <u>2000.00</u>			

THIS PERMIT SHALL EXPIRE BY LIMITATION IF WORK AUTHORIZED IS NOT COMMENCED WITHIN 180 DAYS.

THIS IS A 2 PART FORM  
WRITE ON A FIRM SURFACE

USE BLACK INK BALL POINT PEN — PRESS FIRMLY  
SIGN PERMIT APPLICATION

*[Handwritten initials]*

CONSTRUCTION LENDING AGENCY

I hereby affirm under penalty of perjury that there is a construction lending agency for the participation of the work for which the permit is issued. Sec. 8097, C.V.C.

Lender Name: \_\_\_\_\_

Lender's Address: \_\_\_\_\_

LICENSED CONTRACTORS DECLARATION

I hereby affirm under penalty of perjury that I am licensed under provisions of Chapter 9 commencing with Section 70009 of Division 8 of the Business and Professions Code and my license is in full force and effect:

License Class 645 Lic. Number 703137

Date 7/28/2k Contractor Messner Sign Company  
(Signature)

OWNER - BUILDER DECLARATION

I hereby affirm under penalty of perjury that I am exempt from the Contractors License Law for the following reason (Sec. 70315, Business and Professions Code): Any city or county which requires a permit to construct, alter, improve, demolish, or repair any structure, prior to its issuance, also requires the applicant for such permit to file a statement of the estimated value of the proposed structure to the provisions of the Contractors License Law. Chapter 9 commencing with Section 70009 of Division 8 of the Business and Professions Code, of that the fee is exempt therefrom and the basis for the alleged exemption. My position of Section 70315 by any applicant for a permit applies the applicant to a civil penalty of not more than five hundred dollars per day.

I affirm that the property or any employees with wages as their sole source of income shall not be attached and attached or offered for sale or levy or execution and that the Contractors License Law does not apply to me. I have not been convicted of any offense under this law, and I have not been convicted of any offense under the provisions of the Contractors License Law. 

SITE ADDRESS:

3120 Normandie Blvd.

SUITE

INSP. AREA  
4

ASSESSOR PARCEL NO. 262-0081-001

PERMIT NO. 060906

NAME OF APPLICANT

ADDRESS

ZIP CODE

PHONE NO.

LICENSED CONTRACTOR

3707 Electric Way

96002

(530) 510-0251

BUSINESS OWNER

Messner Sign Co.

Redding, Ca

(916) 915-0164

Business Name

3120 NORMANDIE BLVD

SIGN INFORMATION

12164

- ATTACHED     INTERIOR / ELECT     SINGLE FACED  
 ILLUMINATED     NON-ILLUMINATED     BILLBOARD / SUBDIVISION  
 INDIVIDUAL LETTERS     PAINTED ON BUILDING     LOGO  
 METAL     POLE     DOUBLE FACED  
 PLASTIC     MONUMENT     VINYL/GATOR FOAM  
 WOODEN     PROJECTING     RE-FACE

SIGN COPY Tessoro with Prices Sign's &  
160ft) sets Channel Letters on  
canopy

CITY OF SACRAMENTO

PERMIT SERVICES

BUILDING INSPECTION DIVISION

264-7619

WORKER'S COMPENSATION DECLARATION

I hereby affirm under penalty of perjury one of the following declarations:  
 I have and will maintain a certificate of consent to self-insure for workers' compensation as provided for in Section 7700 of the Labor Code for the performance of work for which the permit is issued.  
 I have and will maintain workers' compensation insurance as required by Section 7700 of the Labor Code for the performance of the work for which the permit is issued. My workers' compensation liability is under the policy number of STATE FUND.

Contractor STATE FUND  
 Policy Number 4118-02

This section need not be completed if the permit is for one hundred dollars (\$100) or less. I certify that in the performance of this work for which this permit is issued, I shall not employ any person in any manner so as to become subject to the workers' compensation laws of California and that if I should become subject to the workers' compensation provisions of Section 7700 of the Labor Code, I shall not comply with those provisions.

Date 7/28/2k

*[Signature]*  
(Signature)

TOTAL FEES \$  
 OTHER

THIS PERMIT SHALL EXPIRE BY LIMITATION IF WORK AUTHORIZED IS NOT COMMENCED WITHIN 180 DAYS.

THIS IS A 2 PART FORM  
WRITE ON A FIRM SURFACE

USE BLACK INK BALL POINT PEN — PRESS FIRMLY  
SIGN PERMIT APPLICATION

CONSTRUCTION LENDING AGENCY

I hereby affirm under penalty of perjury that there is a construction lending agency for the performance of the work for which this permit is issued (See 3007, Ch.C.)

LICENSED CONTRACTORS DECLARATION

I hereby affirm under penalty of perjury that I am licensed under provisions of Chapter 9 (commencing with Section 7000) of Division 3 of the Business and Professions Code and my license is in full force and effect.

License Class C-45 Lic. Number 703137  
Date 7/28/21 Contractor Mekawue Sigl Co.  
(Signature)

OWNER - BUILDER DECLARATION

I hereby affirm under penalty of perjury that I am exempt from the Contractors License Law for the following reason (See 7031.5, Business and Professions Code: Any city or county which requires a permit to construct, alter, improve, demolish, or repair any structure prior to its issuance, also requires the applicant for such permit to file a certificate and declare that he or she is licensed pursuant to the provisions of the Contractors License Law (Chapter 9 (commencing with Section 7000) of Division 3 of the Business and Professions Code) or that he or she is exempt therefrom, and the basis for the exempt declaration. An attachment of Section 7031.5 by any applicant for a permit affects the applicant for a civil penalty of not more than five hundred dollars (\$500.00).

I, as owner of the property, or my employees with wages as their sole compensation will do the work and the structure is not intended or offered for sale to the public. Builders and Builders-Not-For-Profit. The Contractors License Law does not apply to an owner of property who builds or improves thereon, and who does such work on the property through the contractor, provided that such contractor is licensed under Chapter 9 of the Business and Professions Code. If however, the building or structure is to be used for the purpose of selling, leasing, or otherwise disposing of the property, the contractor must be licensed under Chapter 9 of the Business and Professions Code.

SITE ADDRESS 3120 Downhorne Blvd SUITE 4 INSP AREA

ASSESSOR PARCEL NO. 202.0081.001 PERMIT NO. 0009662

NAME OF APPLICANT Mekawue Sigl Co ADDRESS 3707 E. Delta Way Redding, IA ZIP CODE 96002 PHONE NO. (530) 510-0251

BUSINESS OWNER Mekawue Sigl Co SIGN INFORMATION 3120 Downhorne Blvd (916) 975-0864

- ATTACHED  INTERIOR / EJECT  SINGLE FACED  
 BILUMINATED  NON-BILUMINATED  BILLBOARD / SUBDIVISION  
 INDIVIDUAL LETTERS  PAINTED ON BUILDING  LOGO  
 METAL  POLE  DOUBLE FACED  
 PLASTIC  MONUMENT  VINYL/GATOR FOAM  
 WOODEN  PROJECTING  RE-FACE

SIGN COPY Tesoro / large  
sets of channel letters on canopy.

CITY OF SACRAMENTO PERMIT SERVICES  
BUILDING INSPECTION DIVISION 264-7619

WORKERS COMPENSATION DECLARATION

I hereby affirm under penalty of perjury one of the following declarations:

I have and will maintain a certificate of consent to self-insure for workers compensation as provided for by Section 5306 of the Labor Code for the performance of work for which the permit is issued.

I have and will maintain workers compensation insurance as required by Section 5306 of the Labor Code for the performance of the work for which this permit is issued. My workers compensation is provided by Sinre Fund and I have number 478-00.

CARRIER Sinre Fund  
POLICY NUMBER 478-00


This section need not be completed if the permit is for one handfast job. I shall not employ any person in any manner or for any purpose which would violate any provision of the workers compensation provisions of Section 5300 of the Labor Code. I shall comply with the provisions of Section 5300 of the Labor Code. I shall comply with the provisions of Section 5300 of the Labor Code.

Signature Li Alfyre

DATE OF PERMIT	DATE RECEIVED
<u>7/28/21</u>	<u>9-9-20</u>
INSPECTOR	INSPECTOR
<u>Li Alfyre</u>	<u>Li Alfyre</u>
DATE	DATE
<u>9-9-20</u>	<u>9-15-20</u>
AMOUNT	AMOUNT
<u>000906625</u>	<u>000906625</u>

TOTAL FEES \$ 000906625

THIS PERMIT SHALL EXPIRE BY LIMITATION IF WORK AUTHORIZED IS NOT COMMENCED WITHIN 180 DAYS

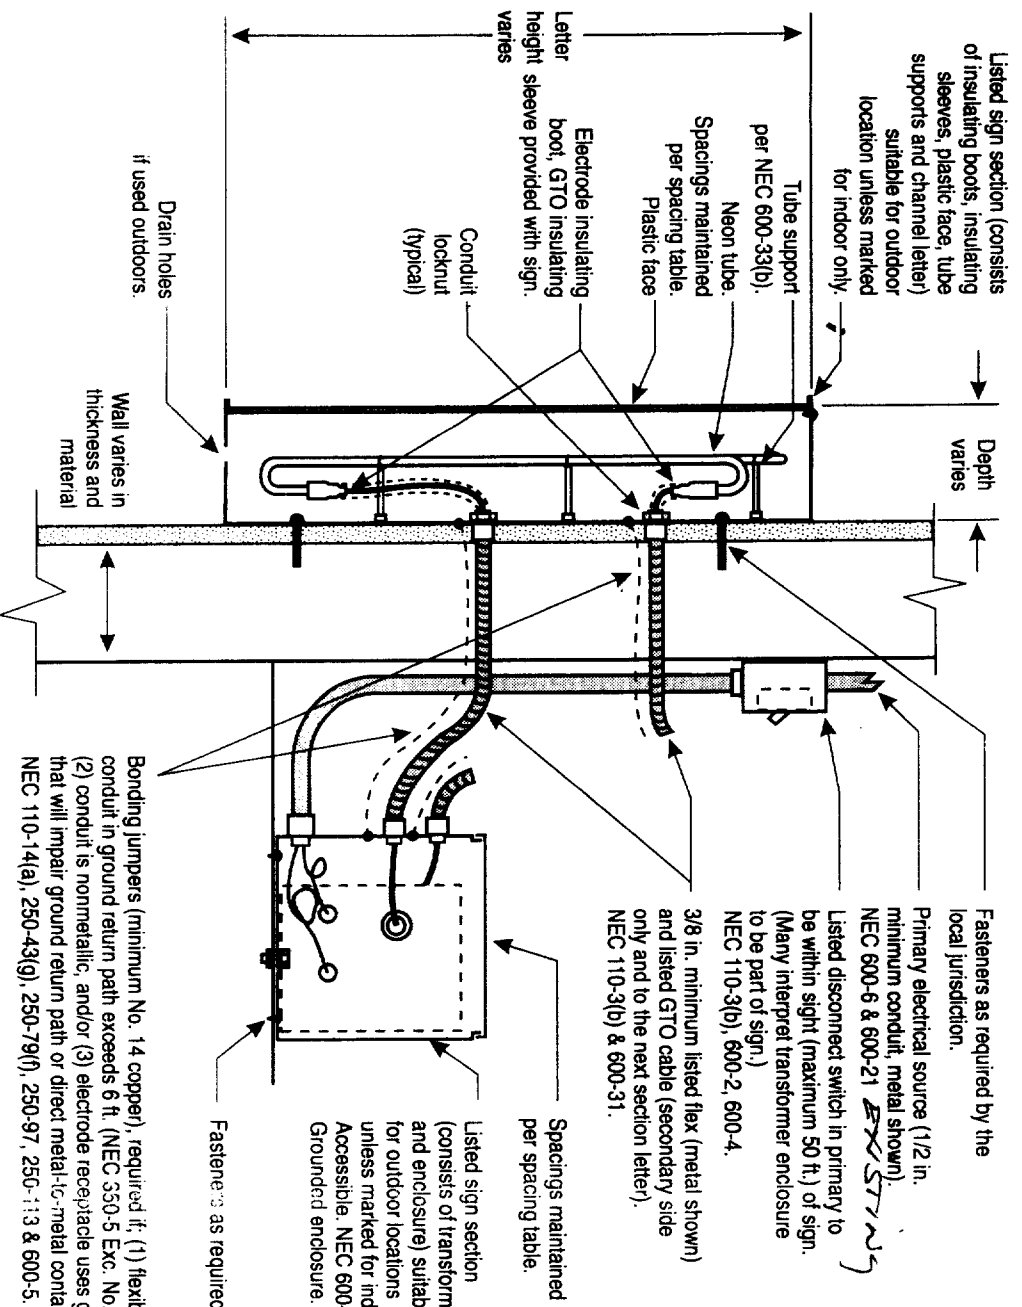

Listed sign section (consists of insulating boots, insulating sleeves, plastic face, tube supports and channel letter) suitable for outdoor location unless marked for indoor only.

Fasteners as required by the local jurisdiction.  
 Primary electrical source (1/2 in. minimum conduit, metal shown), NEC 600-6 & 600-21  
 Listed disconnect switch in primary to be within sight (maximum 50 ft.) of sign. (Many interpret transformer enclosure to be part of sign.)  
 NEC 110-3(b), 600-2, 600-4, 110-3(b) & 600-31.  
 3/8 in. minimum listed flex (metal shown) and listed GTO cable (secondary side only and to the next section letter).  
 Spacings maintained per spacing table.

Tube support per NEC 600-33(b).  
 Neon tube.  
 Spacings maintained per spacing table.  
 Plastic face  
 Electrode insulating boot, GTO insulating height sleeve provided with sign.  
 Letter height varies  
 Depth varies

Listed sign section (consists of transformer and enclosure) suitable for outdoor locations unless marked for indoor only. Accessible. NEC 600-32(e). Grounded enclosure.  
 Fasteners as required by local jurisdiction.

Bonding jumpers (minimum No. 14 copper), required if: (1) flexible metal conduit in ground return path exceeds 6 ft. (NEC 550-5 Exc. No. 2), (2) conduit is nonmetallic, and/or (3) electrode receptacle uses gaskets that will impair ground return path or direct metal-to-metal contact. NEC 110-14(a), 250-43(g), 250-79(f), 250-97, 250-113 & 600-5.

**SIGNS A**


**SPACING TABLE**

- A. Between primary wiring and insulated high voltage wiring.
- B. Between insulated high voltage wiring and dead metal where wiring parallels dead metal for more than 1" within sign sections.
- C. Between neon tube (if over 7500 volt circuit) and nearest surface.
- D. Between uninsulated high voltage conductors or components. (Mid-point-grounded transformer) and dead metal (ground), low voltage circuit conductors and high voltage conductors of opposite polarity.

Voltage	A	B	C	D
1001 to 5000	1 1/2 inch	1 1/2 inch	None	3/4 in
5001 to 10000	2 1/4 inch	2 1/4 inch	None	1-1/8 in
10001 to 15000	3 1/4 inch	3 1/4 inch	None	1-1/2 in

This set of plans and specifications kept on the job at all times and it is to make any changes or alterations from these without written permission from the Designer, Sign Section.

**FILE COPY**

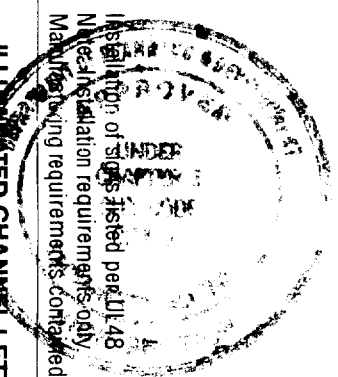

**ILLUMINATED CHANNEL LETTER INSULATING BOOT AND SLEEVE**

Scale: None  
 Date: October 1994  
 Dwg. No. **UL48-T1D**


**Listing marks:**  
 Listing mark sign section label shall be on each letter and transformer enclosure.  
 The first blank space identifies the number of each sign section. The second blank space indicates the total number of sign sections.

**LISTED**  
 by qualified electrical testing laboratory  
**ELECTRIC SIGN SECTION**  
 NO. XX-123456  
 of


All rights reserved. No part of this work covered by the copyright hereon may be reproduced or used in any form or by any means - graphic, electronic, or mechanical, including photocopying, recording, taping, or information storage and retrieval systems - without written permission of the publisher, except that single copies of individual pages may be made by a bona fide electrical sign installation firm for the sole purpose of providing guidance on the installation of electrical signs or outline lighting, without the permission of the publisher.

FILE COPY


SIGN B

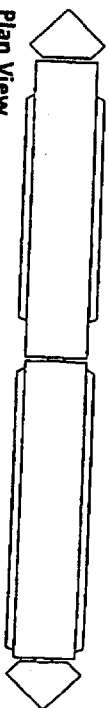


Plan View  
Scale 1/2" = 1'-0"

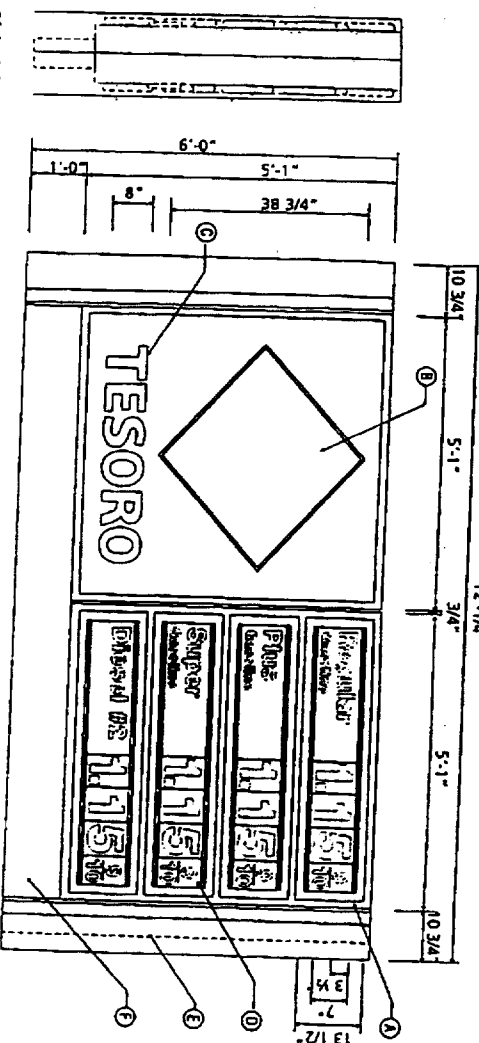


Front Elevation View  
Scale 1/2" = 1'-0"

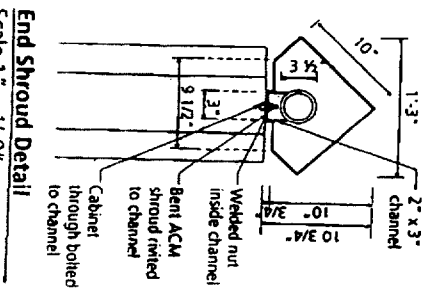

End Shroud Detail  
Scale 1" = 1'-0"

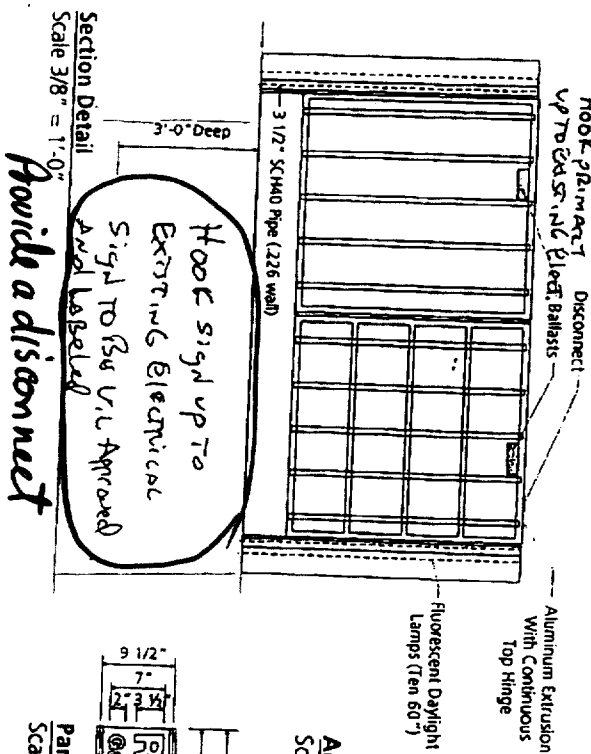

Section Detail  
Scale 3/8" = 1'-0"

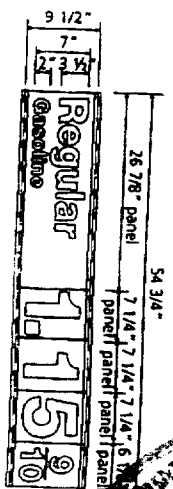

Panel Detail  
Scale 3/4" = 1'-0"

- Manufacture one double faced monument sign display
- Ⓐ Two new double face aluminum extrusion cabinets painted to match Tesoro Lt. Grey.

- Ⓑ Treasure Burst formed Lexan face 1.5" deep, Lexan to be white with vinyl decal (supplied by others; Tesoro part #1A-198) applied to face. Background to be routed ACM sign grade Tesoro Silver.

- Ⓒ 8" "TESORO" letters to be formed white Lexan, letter 1" deep with Tesoro Dk. Blue vinyl applied to face. Letters to be white. Background to be routed and finished to paint Tesoro Silver.

- Ⓓ Faces to be 1 1/2" deep formed white Lexan, 9 1/2" deep Lexan gas & price grade panels to have 3 1/2" gas grade, 2" "Gasoline" copy and 7" price numerals, reversed, and 2" panels to be painted to match Tesoro Dk. Blue vinyl background. 1 1/4" dividers between panels to be white with 1/4" Tesoro Dk. Blue stripe between price panels. Zip track to be clear with fastener heads painted Tesoro Dk. Blue.


- Ⓔ Fabricated aluminum diamond shrouds ends painted Tesoro Lt. Grey (see detail).

- Ⓕ Fabricated aluminum base to be painted to match Tesoro Lt. Grey.

\*Note: See Tesoro Decal Manufacturer's additional information regarding paint material. See Tesoro Retail Service Station Paint Specifications for additional information regarding paint material.



Aluminum Extrusion Section (Crossed)  
Scale 1 1/2" = 1'-0"




**TESORO**  
Tesoro Products, Inc.  
899 Howe Ave., Suite 4000  
Folsom, CA 95630  
Phone: (916) 424-8100  
Fax: (916) 424-8101

**6' High Monument Engineering**

DESIGNED & PROVIDED BY  
6' High Monument Engineering  
10000 S. 10th St.  
Tulsa, Oklahoma 74116  
Phone: (918) 438-1111  
Fax: (918) 438-1112


July 15, 1999  
October 11, 1999  
User Manual  
Sheet

**SITE PLAN 1"=25'**

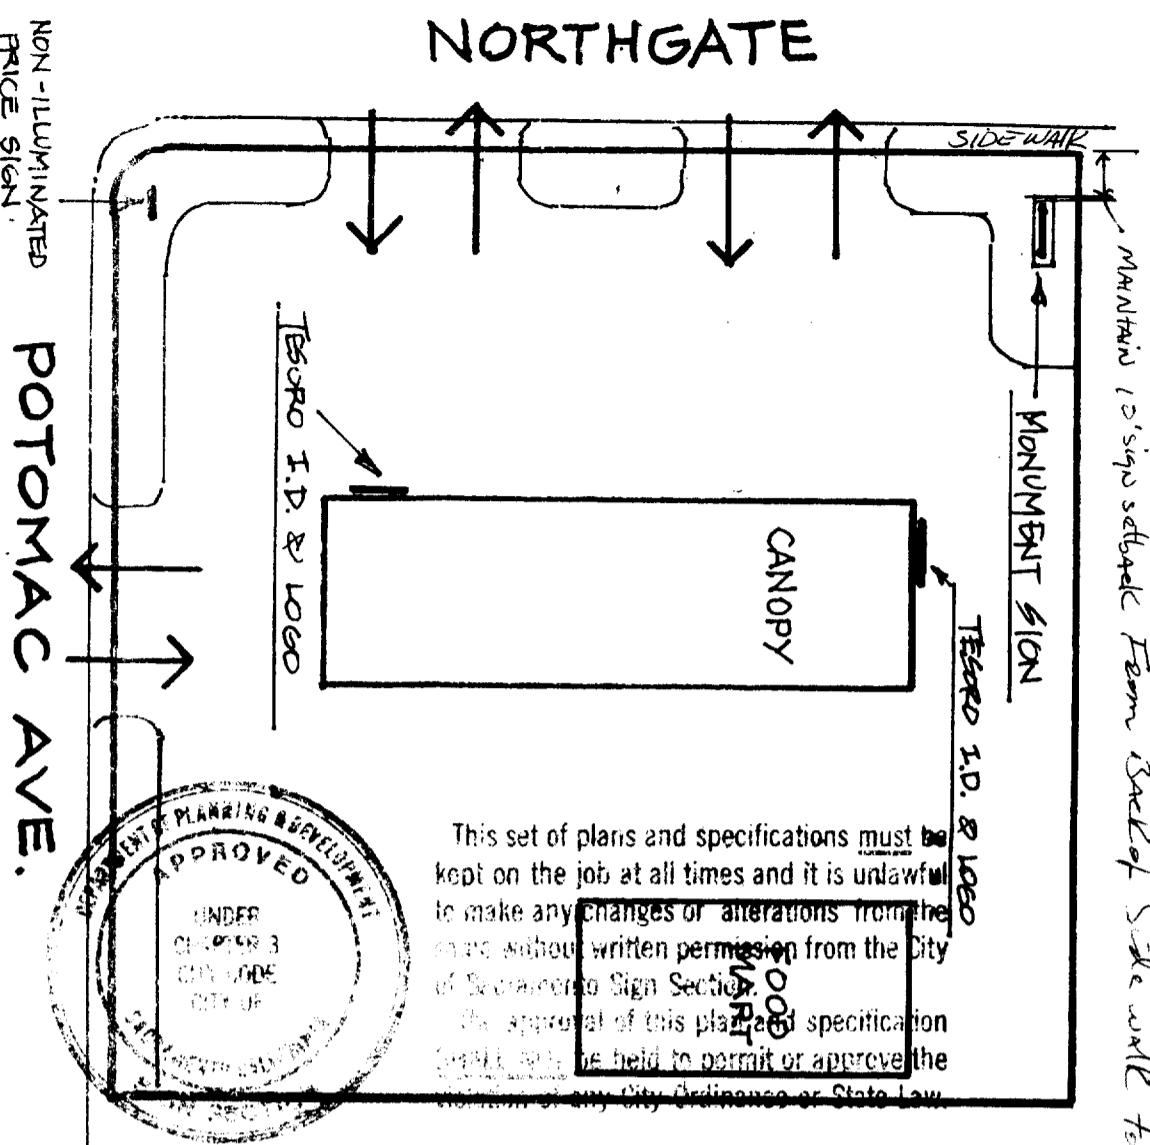


MAINTAIN 10' SIGN SETBACK FROM BACK OF SIDEWALK TO EDGE OF SIGN

This set of plans and specifications must be kept on the job at all times and it is unlawful to make any changes or alterations from the same without written permission from the City of Sacramento Sign Section. The approval of this plan and specification shall not be held to permit or approve the violation of any City Ordinance or State Law.

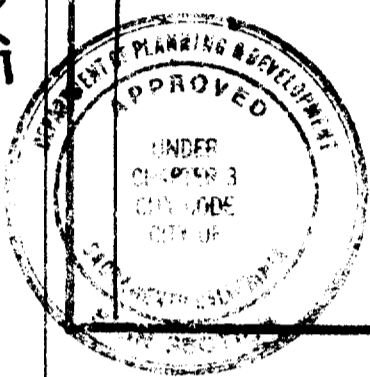

All electrical work must be U.L. labeled or be of equivalent standards, N.E.C. Sec. 90-6/ and comply with chapter 14, Div. 2 of Sacramento City Code.  
EQUIPMENT MUST BE USED AS DESIGN INTENDED  
ALL SIGN INSTALLATIONS ARE SUBJECT TO FIELD INSPECTIONS

**MONUMENT / PRICE SIGN SCALE: 1/2"=1'**

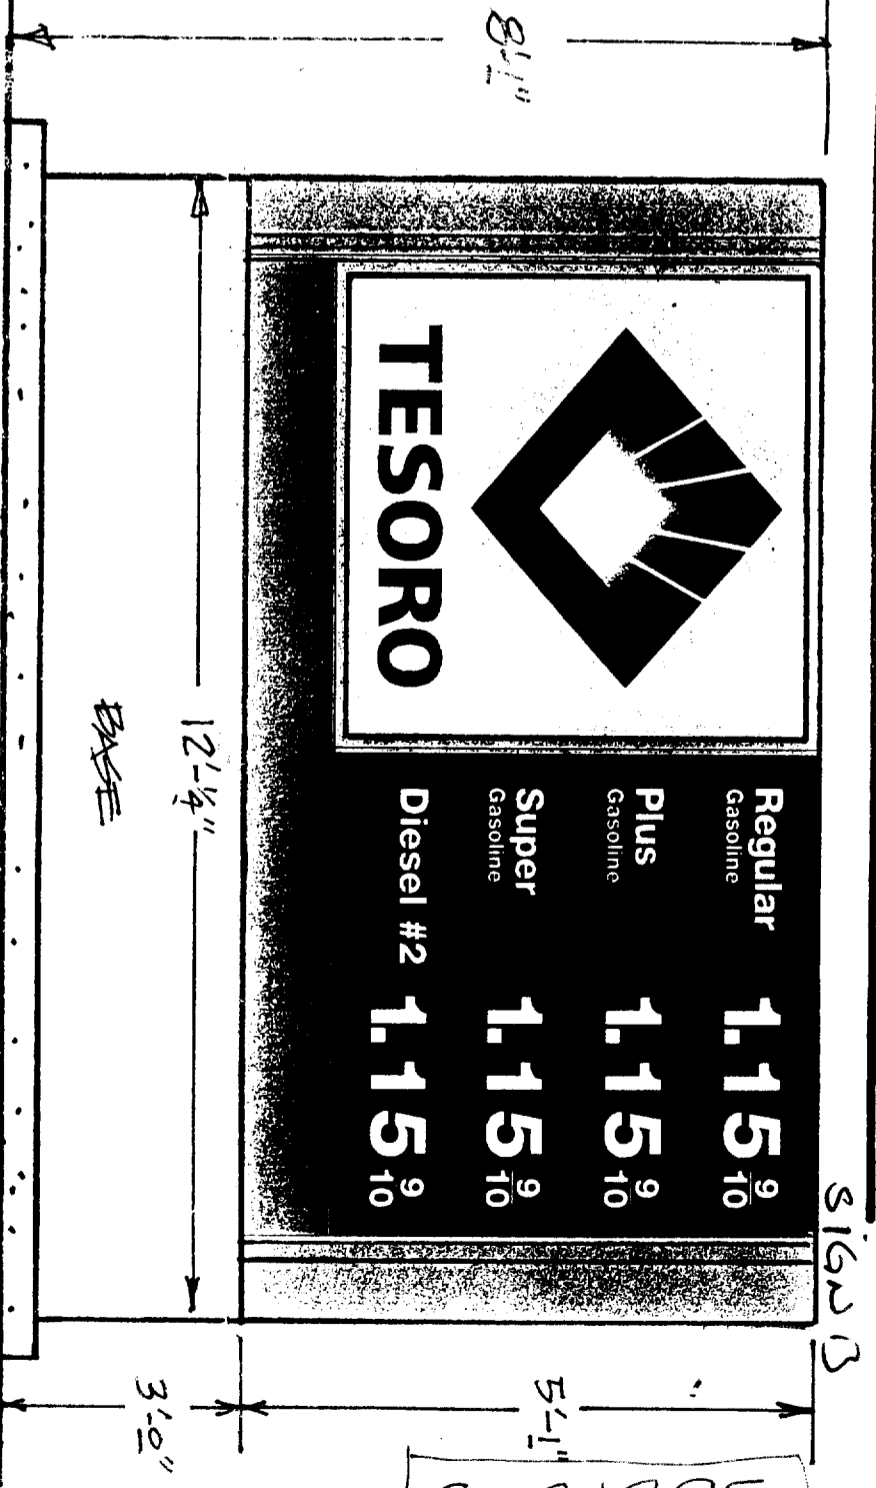


<b>TESORO</b>	
Regular Gasoline	1.15 <sup>9</sup> / <sub>10</sub>
Plus Gasoline	1.15 <sup>9</sup> / <sub>10</sub>
Super Gasoline	1.15 <sup>9</sup> / <sub>10</sub>
Diesel #2	1.15 <sup>9</sup> / <sub>10</sub>

S-21295  
S-21296  
S-21297

CANOPY SIGNAGE (TYP.) SCALE: 3/8"=1' SIGN A

GOLD LIGHT BAND  
2 1/2" HIGH CHANNEL LETTERS  
25" EACH  
100"

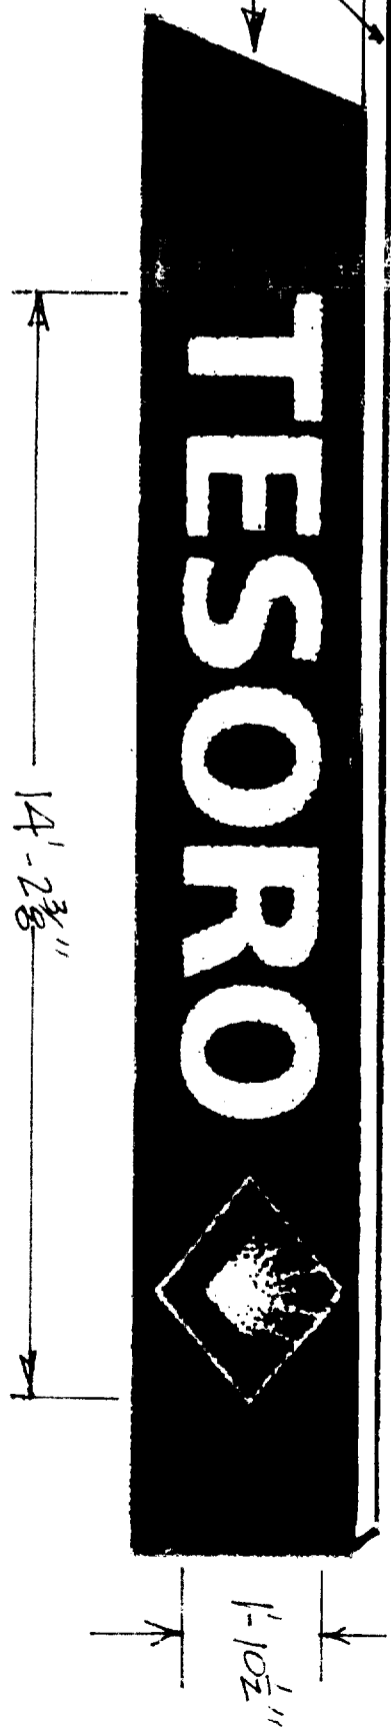

T.L.M. 8-5-00  
The approval of an electrical work is subject to field inspections.

TO REPLACE EXISTING PRICE SIGN.




**TESORO** SHEET 1


3120 NORTHEAST BLVD. SACRAMENTO

OWNERSHIP OF THIS DESIGN IS HELD BY McHALE SIGN INC. THIS DESIGN IS NOT TO BE USED, AND IS NOT TO BE SHOWN OUTSIDE YOUR ORGANIZATION, NOR IS TO BE COPIED, REPRODUCED, OR EXHIBITED IN ANY MANNER.




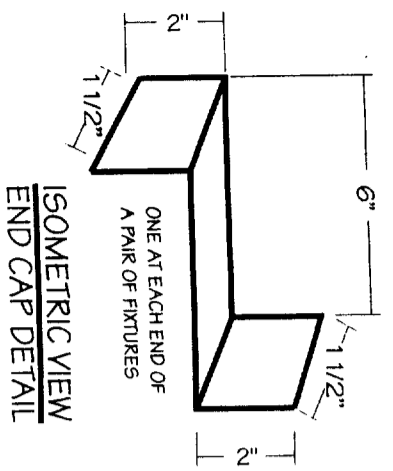

ISOMETRIC VIEW  
END CAP DETAIL

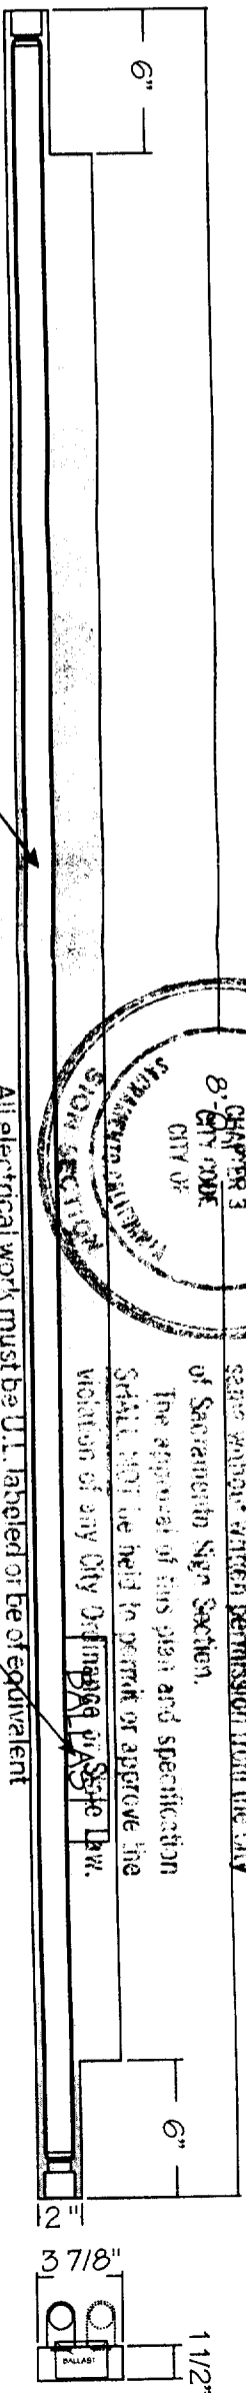

LAMP FIXTURE DETAIL

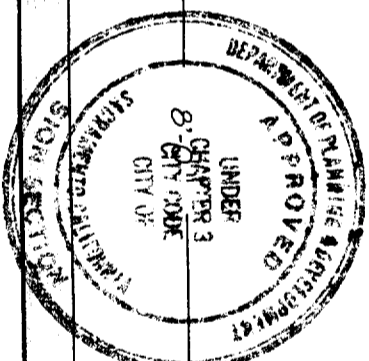


This set of plans and specifications must be kept on the job at all times and it is unlawful to make any changes or alterations from the same without written permission from the City of Sacramento Sign Section. The approval of this plan and specification shall not be held in default or approve the violation of any City Ordinance or State Law.

All electrical work must be U.I. labeled or be of equivalent standards. N.EOSRAM SYLVANIA comply with chapter 14, Div. 2 of Sacramento Electronic Ballast (2 LAMP) SYSTEM BE USED AS DESIGN INTENDED

ALL SIGN INSTALLATIONS ARE SUBJECT TO FIELD INSPECTIONS

N.T.S.

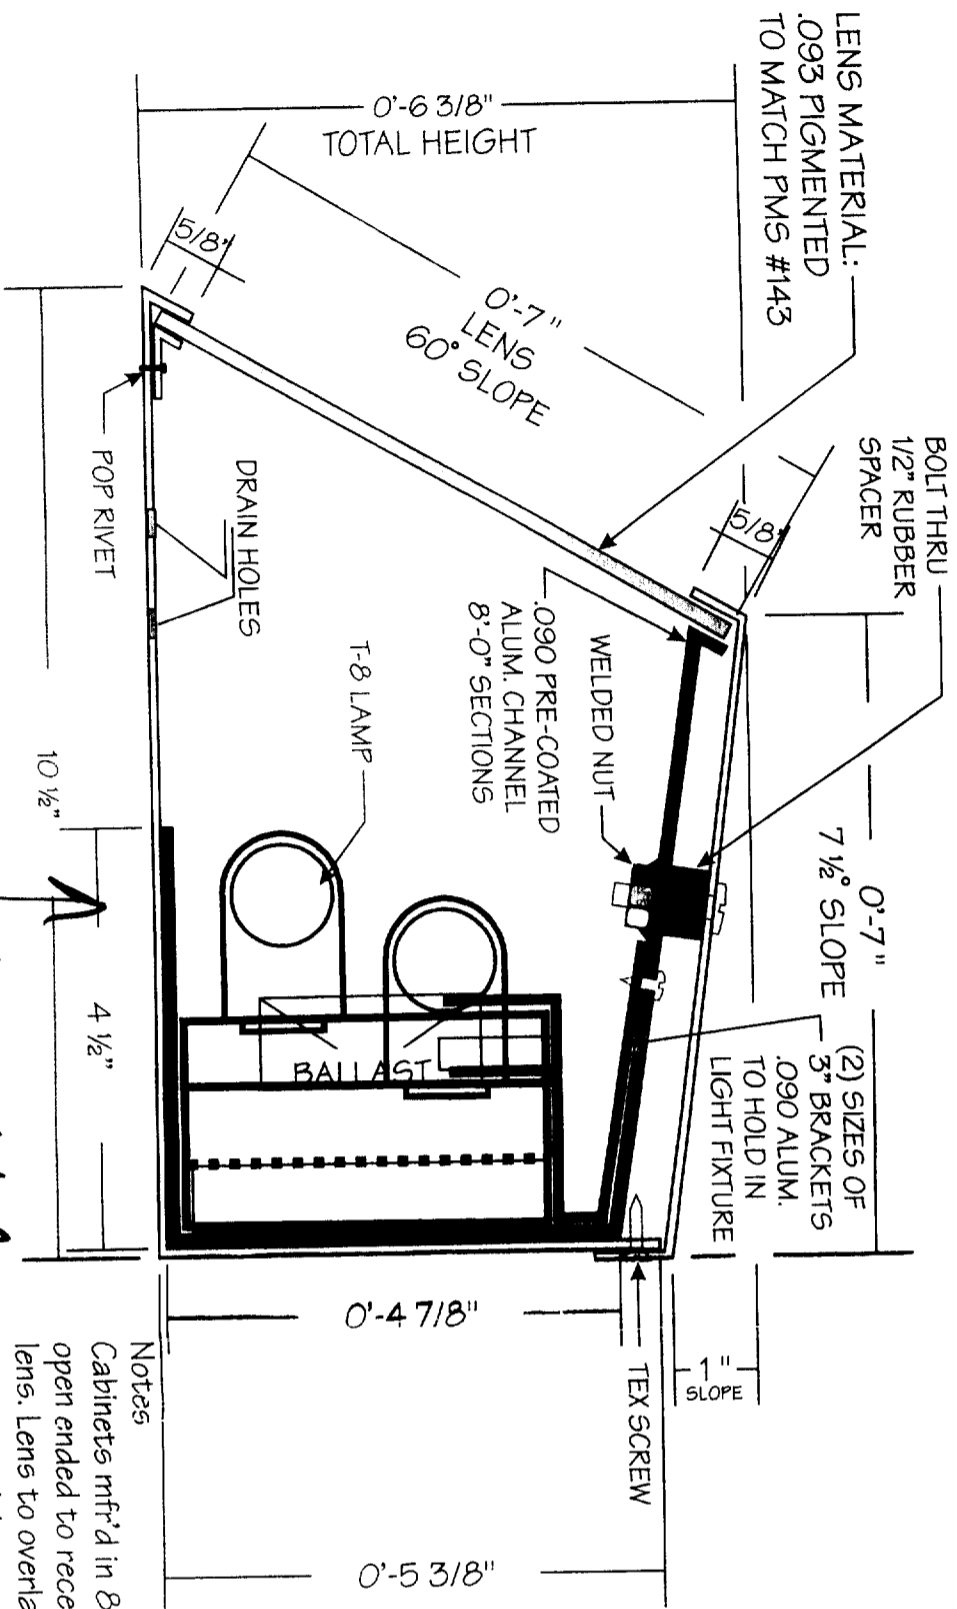

SECTION DETAIL  
HALF SIZE

*Verify the listing label*

Notes  
Cabinets mfd in 8' sections, open ended to receive continuous lens. Lens to overlap at corner pieces a minimum of 2" to allow for expansion and contraction.

*Elec Permit Issued  
Call at time of sign permit issuance*

QTY	PART #	CAT #	DISCRPTION:
2	KUL-532-1		TOMBSTONE, "D" SNAP-IN / TELESCOPIC
2	KUL-532-2		TOMBSTONE, "D" SNAP-IN / STATIONARY
			063 ALUMINUM 4'-0" x 8'-0" PRE-COATED WHITE
			090 ALUMINUM 4'-0" x 8'-0" PRE-COATED WHITE
	49513		OSRAM SYLVANIA ELECTRONIC BALLAST
	49581		OSRAM SYLVANIA ELECTRONIC BALLAST
	29666		F96 T8 CW LAMP
	21836		F84 T8 CW LAMP
			FB016/841 U-LAMP
	350098		RACEWAY BODY
	350097		RACEWAY COVER

**Eight Foot Cabinet Section  
T-8 Lamp Illumination**

**Plasti-Line, West**  
A Division of Plasti-Line, Inc.  
13489 Slover, Building B, Fontana, California 92337  
(909) 823-1239 Fax: (909) 823-2013

All tools, parts or arrangements...  
DO NOT MANUFACTURE WITHOUT REQUIRED APPROVALS  
ALL OF THE BOXES BELOW MUST BE FILLED AND RETURNED TO MANUFACTURER

Production Approval to Mfr	Drawing Checked by	Sales Approval to Mfr	Production Approval to Mfr	Project	Location	PLW Rep	Drawn by	Date of Approval	Drawing No.	Sheet	of	
				Tesorro West Coast	Various Locations	Blum	Davis		17100	1	of	4





.063 PRE COATED WHITE  
CAP SECTION  
8'-0" LONG

(4) 5" x 20"  
OPENINGS  
FOR SERVICE

.090 PRE COATED WHITE  
8'-0" LENGTH

.063 PRE COATED WHITE  
8'-0" LENGTH


INSIDE RETAINER  
POP RIVETED TO  
LENS HOUSING

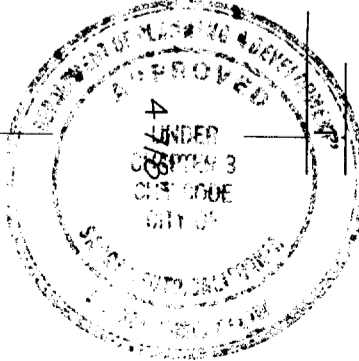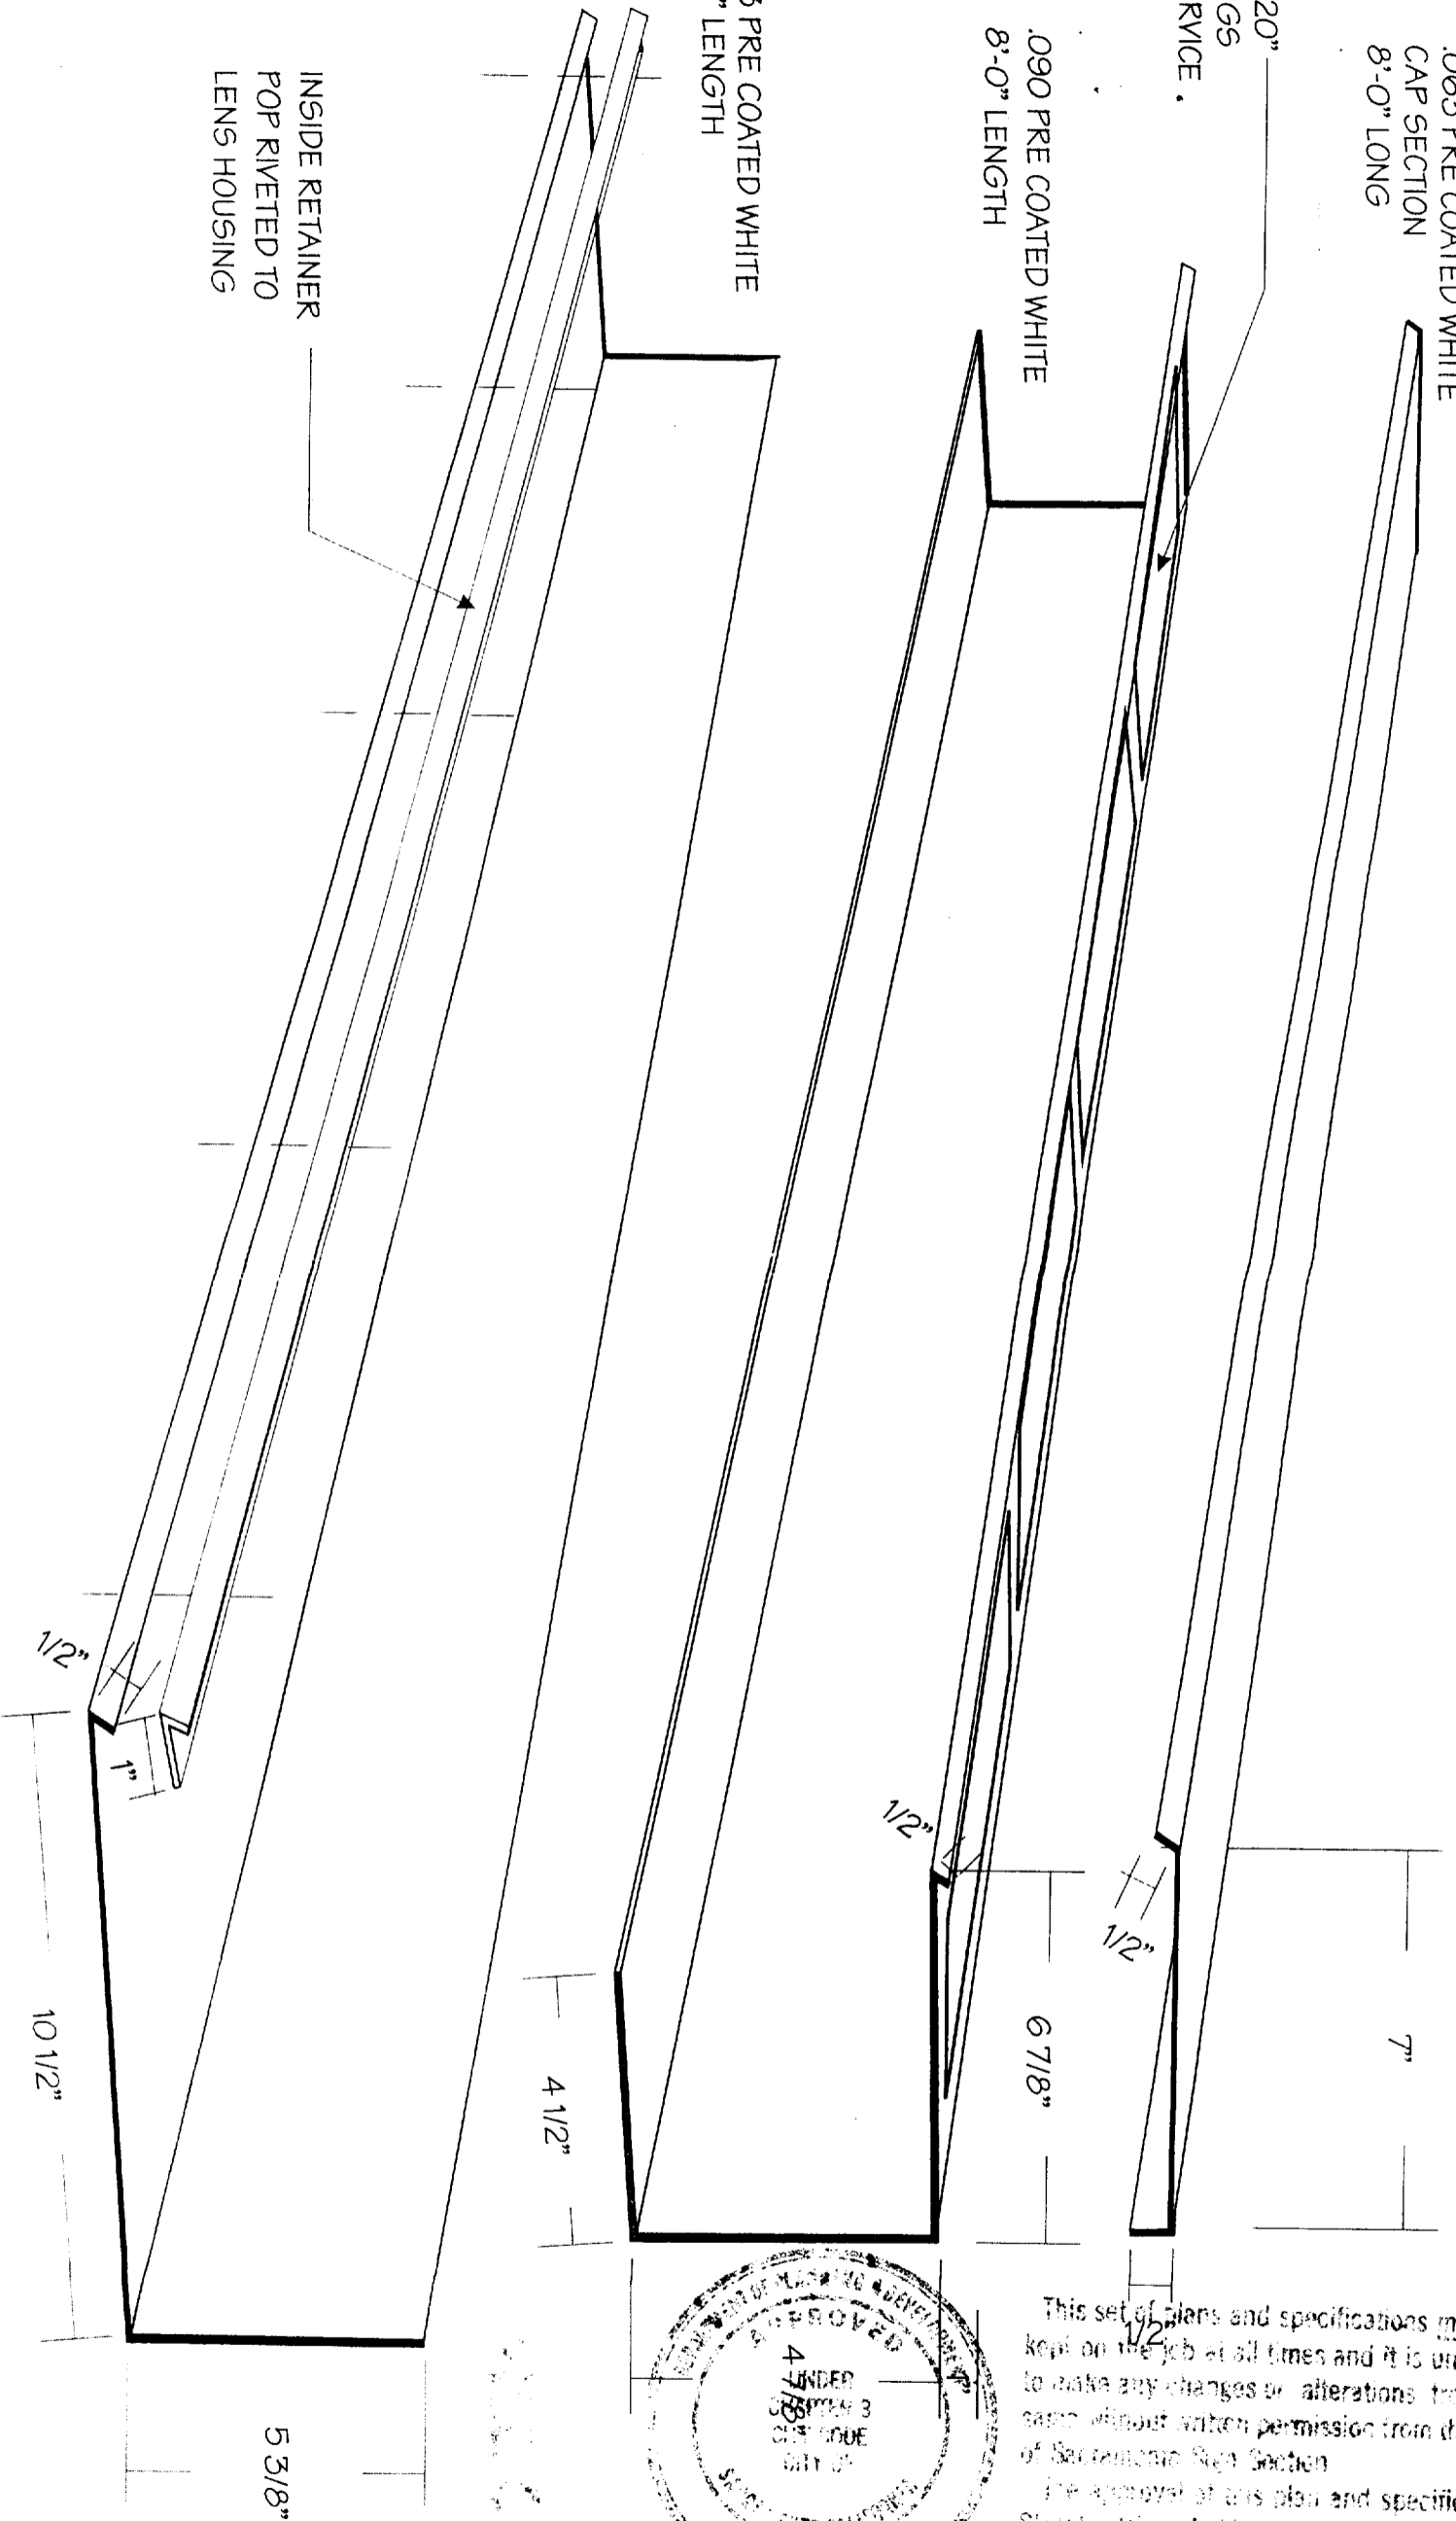

This set of plans and specifications must be kept on the job at all times and it is unlawful to make any changes or alterations from the same without written permission from the City of Sacramento Sign Section. The approval of this plan and specification shall not be held to conform or approve the violation of any City Ordinance or State Law.

All electrical work must be U.L. labeled or be of equivalent standards, N.E.C. Sec. 90-37 and comply with chapter 14, Div. 2 of Sacramento City Code.

EQUIPMENT MUST BE USED AS DESIGN INTENDED  
ALL HIGH INSTALLATIONS ARE SUBJECT TO FIELD INSPECTIONS

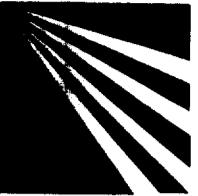

**Plasti-Line, West**  
A Division of Plasti-Line, Inc.

13489 Stover, Building B, Fontana, California 92337  
(909) 823-1239 Fax: (909) 823-2013

All ideas, plans or arrangements indicated on this drawing are copyrighted and owned by Plasti-Line, Inc. and shall not be reproduced, used by or derived from any person, firm or organization without the written permission of Plasti-Line, Inc. or Plasti-Line, West.

DO NOT MANUFACTURE WITHOUT REQUIRED APPROVALS  
ALL OF THE BOXES BELOW MUST BE FILLED AND DATED PRIOR TO MANUFACTURE

Drawing Checked by	Initials	Date
Sales Approval to Mfr		
Production Approval to Mfr		

Project  
Tesoro West Coast

Location	Various Locations
Date	6/8/99
Client Approval	

PLW Rep. Blum

Drawn by	Davis
Date of Approval	

17/100	TLD	5
		6
		7
		8

Drawing No.

Sheet 2 of 4






This set of shop and specifications must be kept on file and be accessible to all parties involved in alterations to the design. No portion of this set shall be reproduced or transmitted in any form or by any means, electronic, mechanical, photocopying, recording, or by any information storage and retrieval system, without the prior written permission of the City of Sacramento, Department of Public Works.

EQUIPMENT MUST BE USED AS DESCRIBED IN THE DRAWINGS AND SPECIFICATIONS ARE SUBJECT TO THE MANUFACTURER'S INSTRUCTIONS.

**FILE COPY**

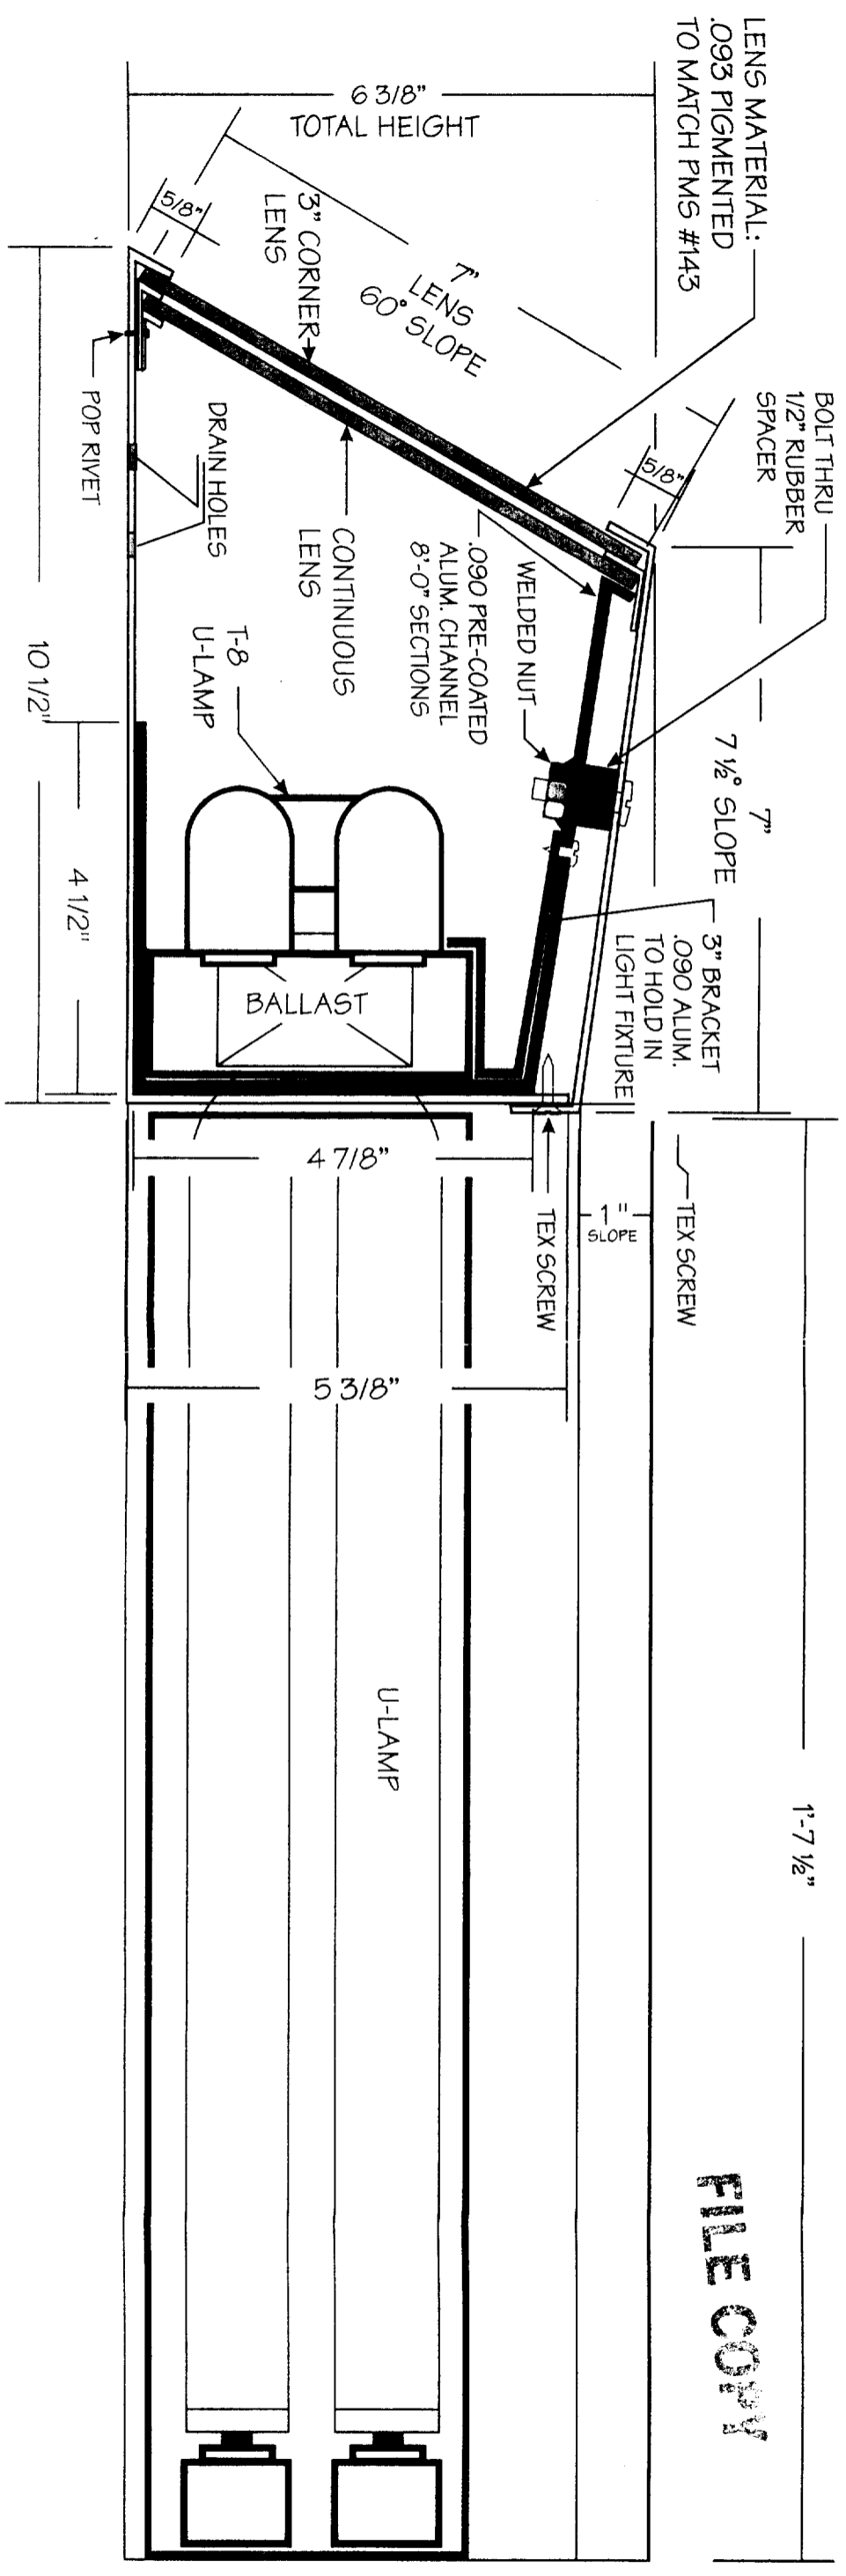

**Plasti-Line, West**  
 A Division of Plasti-Line, Inc.  
 13489 Sover, Building B, Fontana, California 92337  
 (909) 823-1239 Fax: (909) 823-2013

All ideas, plans or arrangements indicated on this drawing are the property of Plasti-Line, Inc. and shall not be reproduced, used by or for any person, firm or corporation for any purpose or whatsoever without written permission of Plasti-Line, Inc. or Plasti-Line, West.

DO NOT MANUFACTURE WITHOUT REQUIRED APPROVALS  
 All of the sheets shown in this set of drawings are subject to the following:


Drawing Checked by	Initials	Date
Sales Approval to Mfr		
Production Approval to Mfr		

Project	Tesoro West Coast	
Location	Various Locations	
Date	6/8/99	PLW Rep Blum
Client Approval		Drawn by Davis
Date of Approval		


1/3/00	TLD	1/3/00	TLD
1/3/00	TLD	1/3/00	TLD
1/3/00	TLD	1/3/00	TLD

Drawing No. Sheet 3 of 4

**CORNER SECTION END VIEW  
 HALF SIZE**

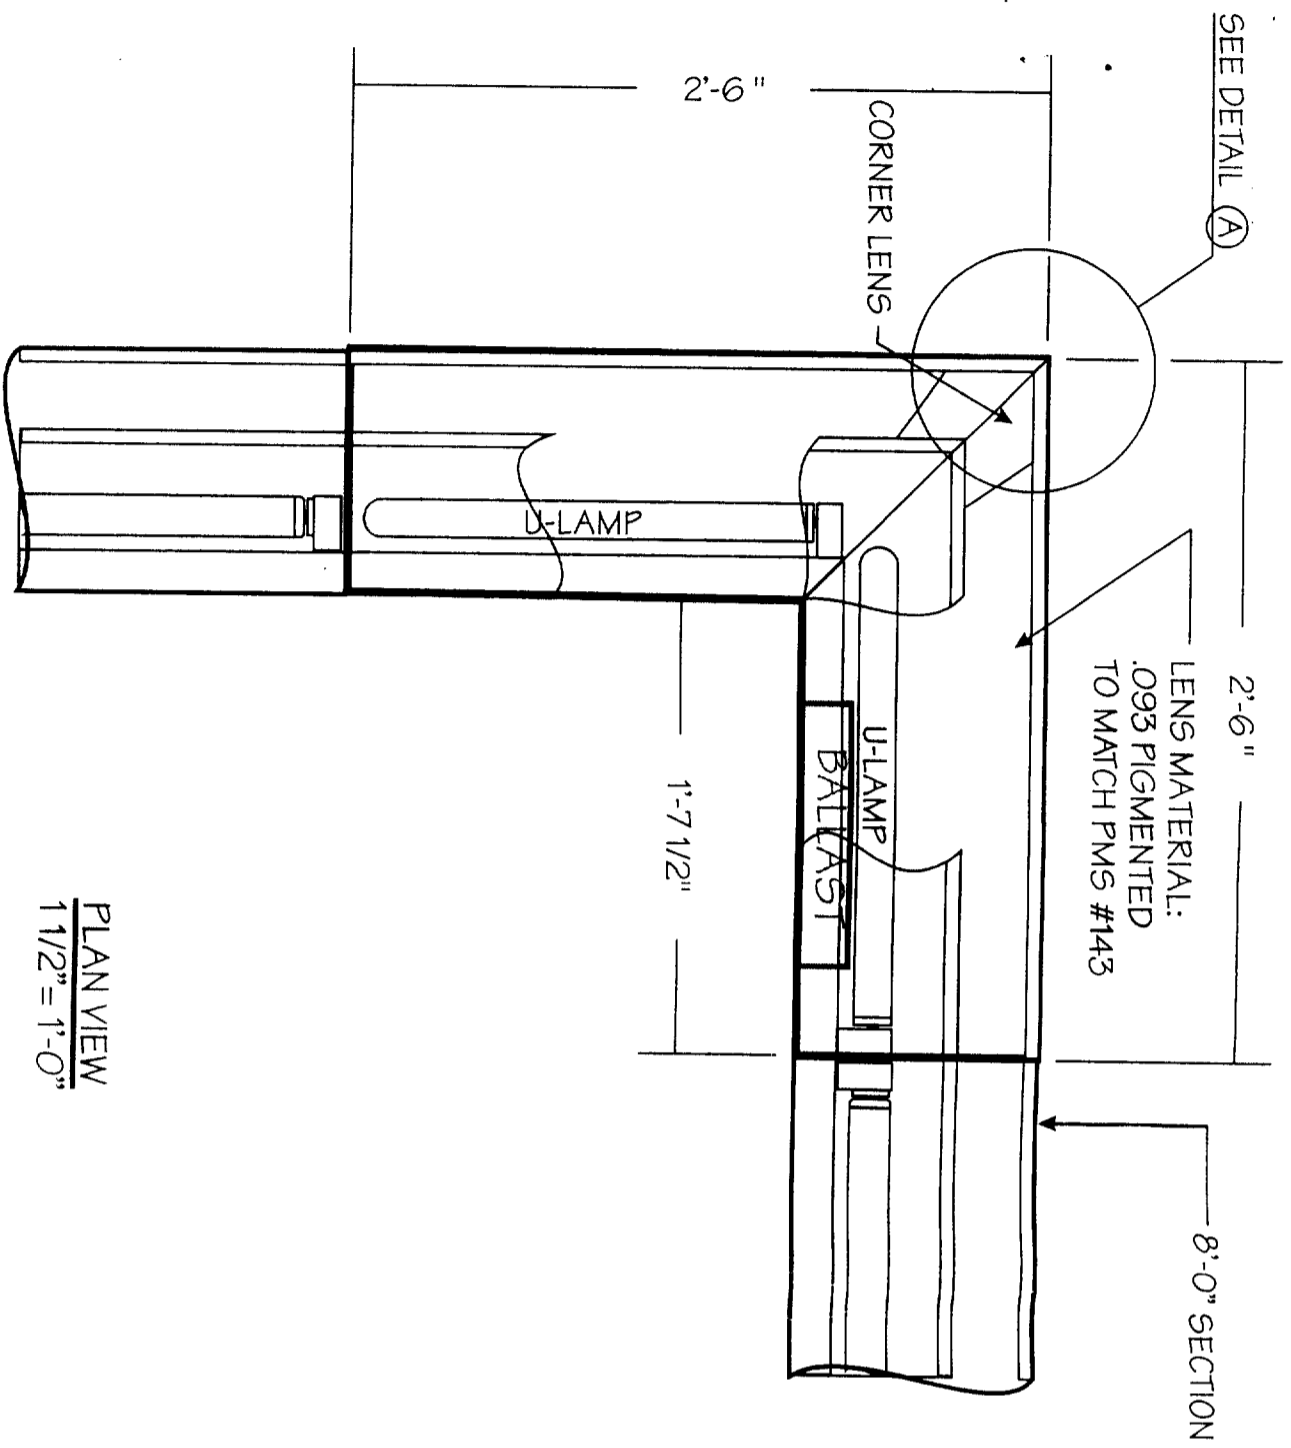


PLAN VIEW  
1 1/2" = 1'-0"

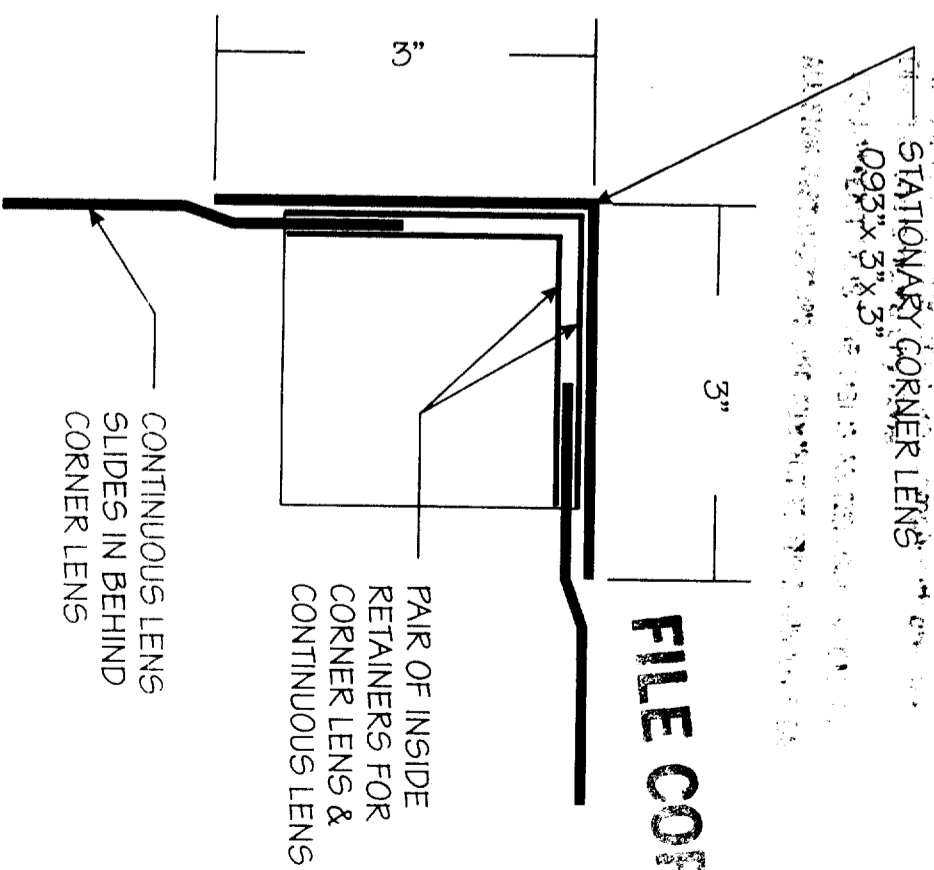

DETAIL A  
PLAN VIEW OF LENS AT CORNER SECTION  
NOT TO SCALE

**CORNER SECTION END VIEW  
HALF SIZE**

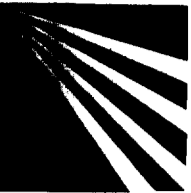

**Plasti-Line, West**  
A Division of Plasti-Line, Inc.  
13489 Stover, Building B, Fontana, California 92337  
(909) 823-1239 Fax: (909) 823-2013

All ideas, plans or arrangements indicated on this drawing are copyrighted and owned by Plasti-Line, Inc. and shall not be reproduced, used by or disclosed to any person, firm or corporation for any purpose whatsoever without written permission of Plasti-Line, Inc. or Plasti-Line, West.

DO NOT MANUFACTURE WITHOUT REQUIRED APPROVALS  
ALL OF THE SIZES BELOW MUST BE INITIALED AND DATED PRIOR TO MANUFACTURE:

Drawing Checked by: [ ] Initials [ ] Date [ ]  
Sales Approval to Mfr: [ ]  
Production Approval to Mfr: [ ]


Project: Tesoro West Coast  
Location: Various Locations

Date: [ ]  
Client Approval: [ ]  
Date of Approval: [ ]  
FLW Rep: Blum  
Drawn by: Davis

△	1/31/00	TLD	△
△			△
△			△
△			△

Drawing No.

Sheet 4 of 4

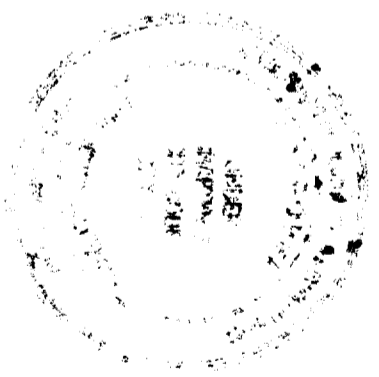

**FILE COPY**