

CITY OF SACRAMENTO

Permit No: 9803956

1231 I Street, Sacramento, CA 95814

Insp Area: 4

Site Address: 1016 CARMELITA AV SAC

Sub-Type: ASFR

Parcel No: 2510201001

Housing (Y/N): N

CONTRACTOR

OWNER

ARCHITECT

LEMASTER DONALD
6830 MERCEDES AV
CITRUS HEIGHTS CA 95621

Nature of Work: WHEELCHAIR RAMP

CONSTRUCTION LENDING AGENCY : I hereby affirm under penalty of perjury that there is a construction lending agency for the performance of the work for which this permit is issued (Sec. 3097, Civ. C).

Lender's Name _____ Lender's Address _____

LICENSED CONTRACTORS DECLARATION: I hereby affirm under penalty of perjury that I am licensed under provisions of Chapter 9 (commencing with section 7000) of Division 3 of the Business and Professions Code and my license is in full force and effect.

License Class _____ License Number _____ Date _____ Contractor Signature _____

OWNER-BUILDER DECLARATION: I hereby affirm under penalty of perjury that I am exempt from the contractors License Law for the following reason (Sec. 7031.5, Business and Professions Code; any city or county which requires a permit to construct, alter, improve, demolish, or repair any structure, prior to its issuance, also requires the applicant for such permit to file a signed statement that he or she is licensed pursuant to the provisions of the Contractors License Law (Chapter 9 (commencing with Section 7000) of Division 8 of the Business and Professions Code) or that he or she is exempt therefrom and the basis for the alleged exemption. Any violation of Section 7031.5 by any applicant for a permit subjects the applicant to a civil penalty of not more than five hundred dollars (\$500.00);

I, as a owner of the property, or my employees with wages as their sole compensation, will do the work, and the structure is not intended or offered for sale (Sec. 7044, Business and Professional Code: The Contractors License Law does not apply to an owner of property who builds or improves thereon, and who does such work himself or herself or through his/her own employees, provided that such improvements are not intended or offered for sale. If, however, the building or improvement is sold within one year of completion, the owner-builder will have the burden of proving that he/she did not build or improve for the purpose of sale.)

____ I, as owner of the property, am exclusively contracting with licensed contractors to construct the project (Sec. 7044, Business and Professions Code: The Contractors License Law does not apply to an owner of property who builds or improves thereon, and who contracts for such projects with a contractor(s) licensed pursuant to the Contractors License Law).

____ I am exempt under Sec. _____ B & PC for this reason: _____

Date 11 May 98 Owner Signature Donald L. Master

IN ISSUING THIS BUILDING PERMIT, the applicant represents, and the city relies on the representation of the applicant, that the applicant verified all measurements and locations shown on the application or accompanying drawings and that the improvement to be constructed does not violate any law or private agreement relating to permissible or prohibited locations for such improvements. This building permit does not authorize any illegal location of any improvement or the violation of any private agreement relating to location of improvements.

I certify that I have read this application and state that all information is correct. I agree to comply with all city and county ordinances and state laws relating to building construction and hereby authorize representative(s) of this city to enter upon the abovementioned property for inspection purposes.

Date 11 May 98 Applicant/Agent Signature Donald L. Master

WORKER'S COMPENSATION DECLARATION: I hereby affirm under penalty of perjury one of the following declarations:

____ I have and will maintain a certificate of consent to self-insure for workers' compensation as provided for by Section 3700 of the Labor Code, for the performance of work for which the permit is issued.

____ I have and will maintain workers' compensation insurance, as required by Section 3700 of the Labor Code, for the performance of the work for which this permit is issued. My workers' compensation insurance carrier and policy number are:

Carrier No employees Policy Number _____

____ (This section need not be completed if the permit is for \$100 or less) I certify that in the performance of the work for which this permit is issued, I shall not employ any person in any manner so as to become subject to the workers' compensation laws of California and agree that if I should become subject to the workers' compensation provisions of Section 3700 of the Labor Code, I shall forthwith comply with those provisions.

Date 11 May 98 Applicant Signature Donald L. Master

WARNING: FAILURE TO SECURE WORKER'S COMPENSATION COVERAGE IS UNLAWFUL AND SHALL SUBJECT AN EMPLOYER TO CRIMINAL PENALTIES AND CIVIL FINES UP TO ONE HUNDRED THOUSAND DOLLARS (\$100,000) IN ADDITION TO THE COST OF COMPENSATION, DAMAGES AS PROVIDED FOR IN SECTION 3706 OF THE LABOR CODE, INTEREST AND ATTORNEY'S FEE.

THIS PERMIT SHALL EXPIRE BY LIMITATION IF WORK IS NOT COMMENCED WITHIN 180 DAYS.

OWNER-BUILDER VERIFICATION

ATTENTION PROPERTY OWNER

An owner-builder building permit has been applied for in your name and bearing your signature.

Please complete and return this information in the envelope provided at your earliest opportunity to avoid unnecessary delay in processing and issuing your building permit. No building permit will be issued until this verification is received.

1. I personally plan to provide the major labor and materials for construction of the proposed improvement (yes or no) _____
2. I (have/have not) have signed an application for a building permit for the proposed work.

3. I have contracted with the following person (firm) to provide the proposed construction:

Name _____ Address _____
City _____ Telephone _____
Contractors License No. _____

4. I plan to provide portions of the work, but I have hired the following person to coordinate, supervise, and provide the major work.

Name _____ Address _____
City _____ Telephone _____
Contractors License No. _____

5. I will provide some of the work but I have contracted (hired) the following to provide the work indicated:

Name	Address	Phone	Type of Work
------	---------	-------	--------------


Signed Ronald L. M. Carter
Job Address _____ Date 11 May 98
Permit No.: _____

(1016) CARMELITA AVE.

CITY OF SACRAMENTO
DEVELOPMENT SERVICES DIV.

MAY 11 1998

ISSUED

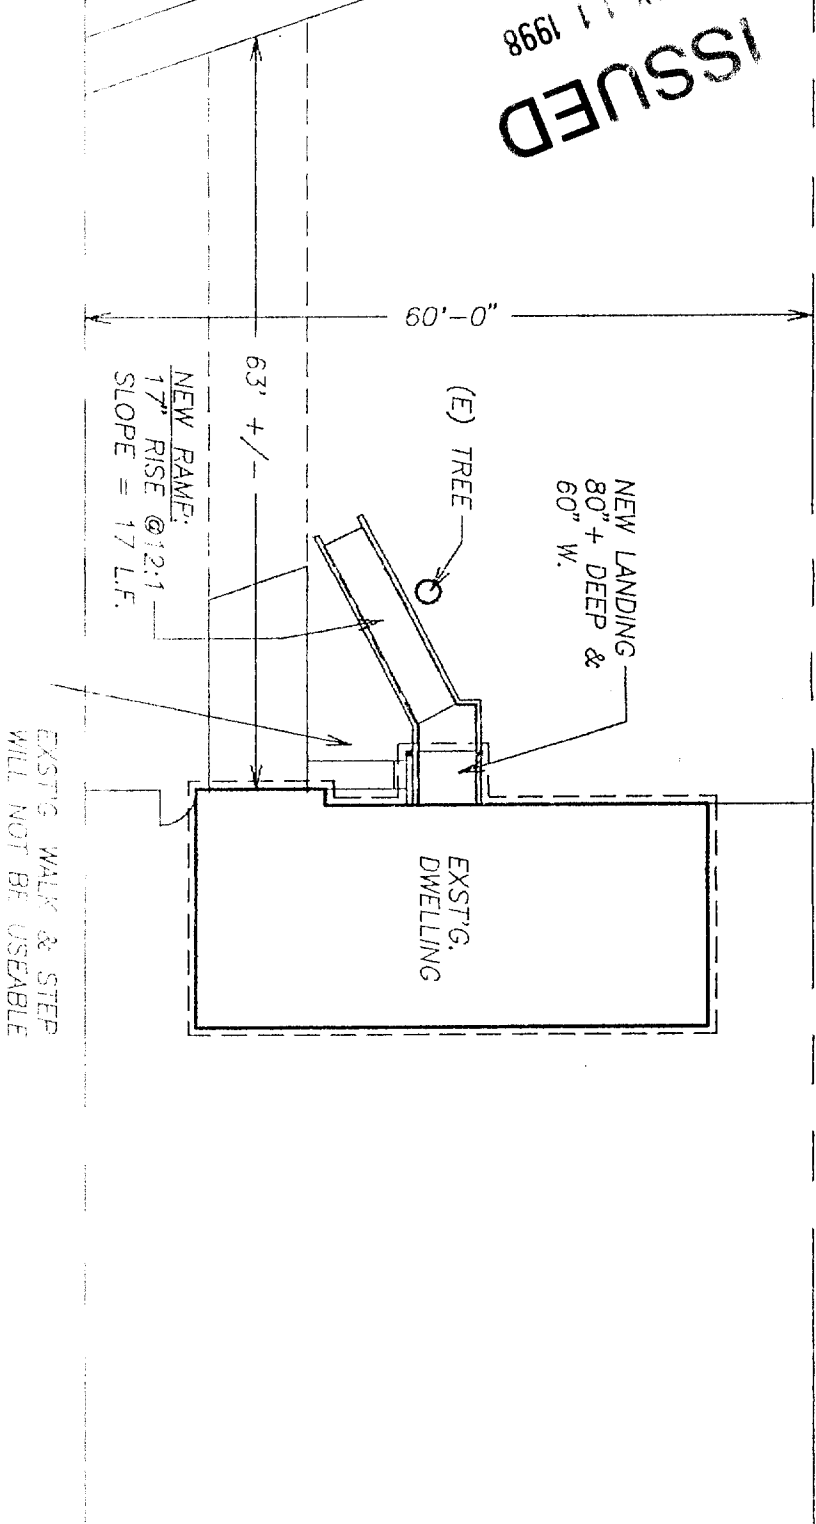


SITE PLAN

1
SCALE: 1/16" = 1'-0"



PROJECT:
WHEELCHAIR RAMP FOR
DON LEMASTER (OWNER)
@ 1016 CARMELITA AVE.,
SACRAMENTO, CA 95621
DRAWN BY: B. W. O'BRIEN
(916) 962-3128
SHEET # A-1

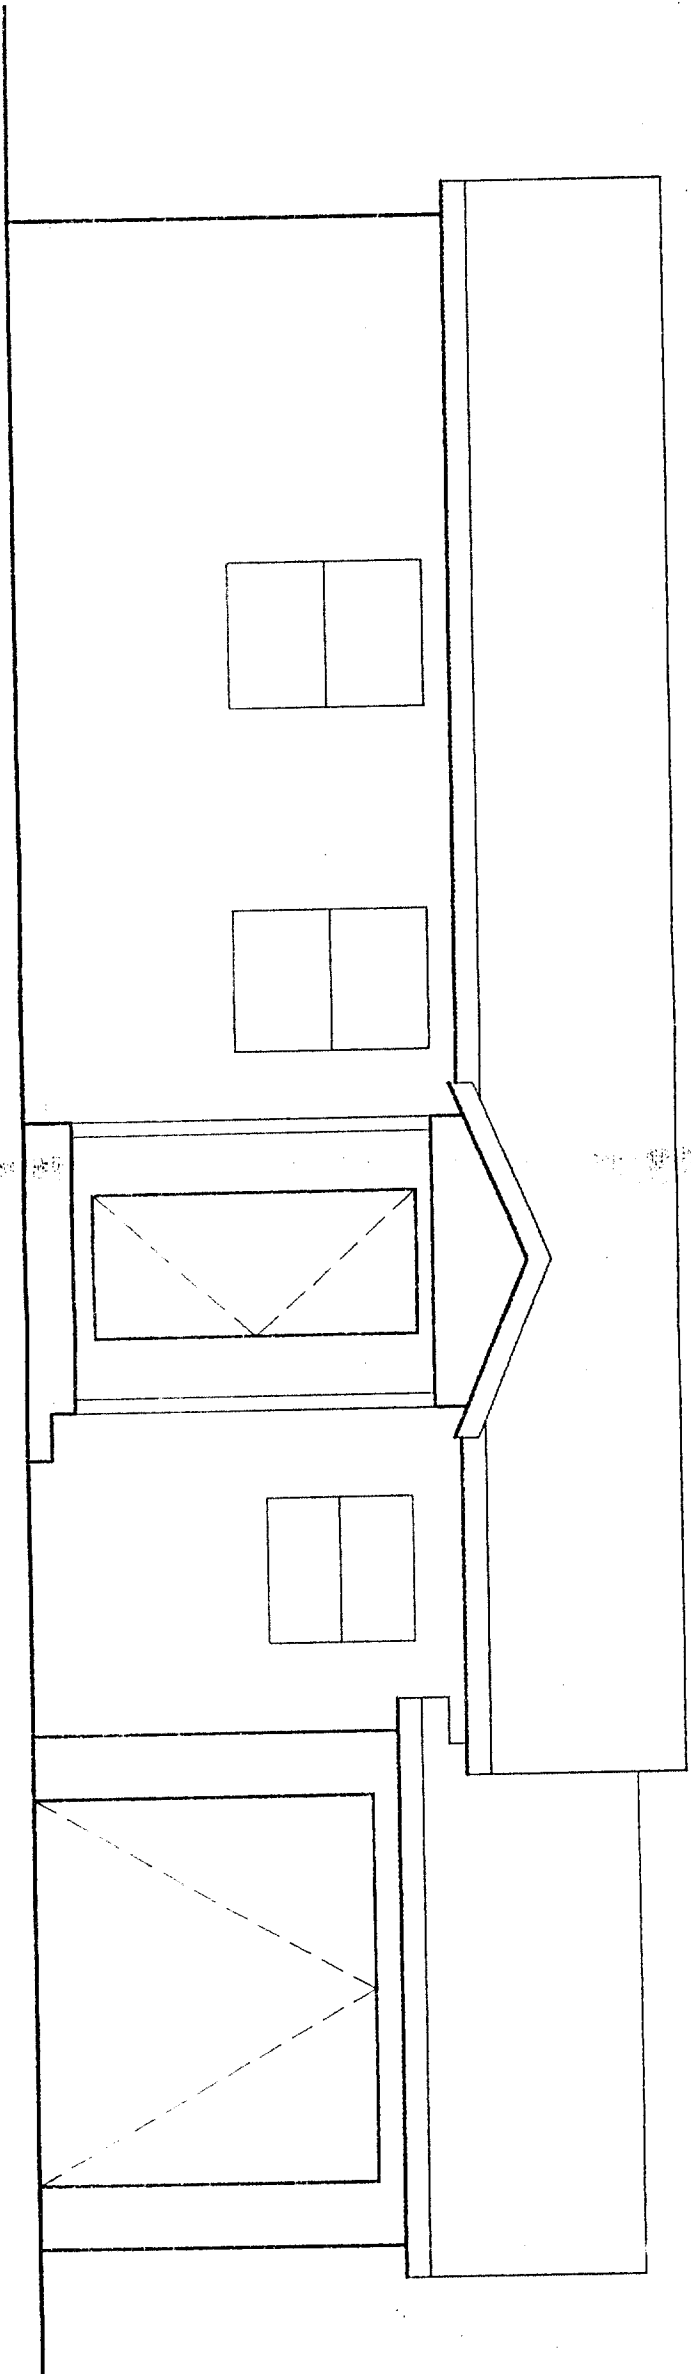


FRONT ELEVATION

1


SCALE: 1/4" = 1'-0"

SHEET A-2

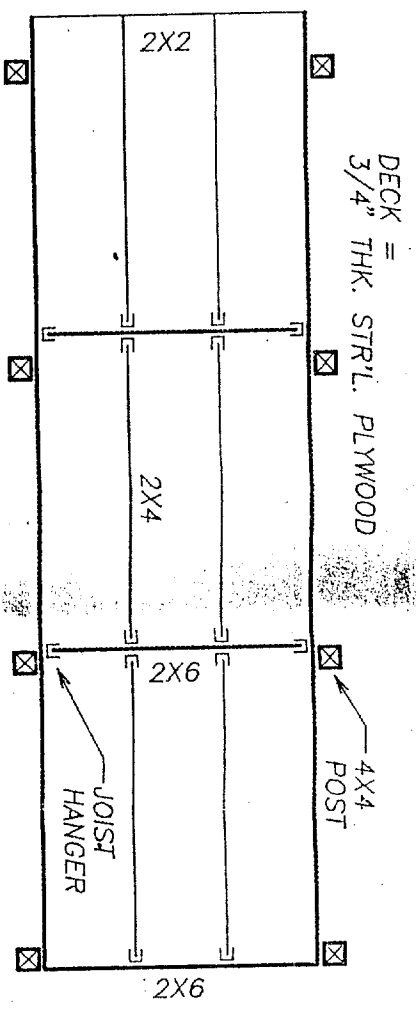

RAMP FRAMING PLAN
3/8" = 1'-0"

SECTION 1/A-4

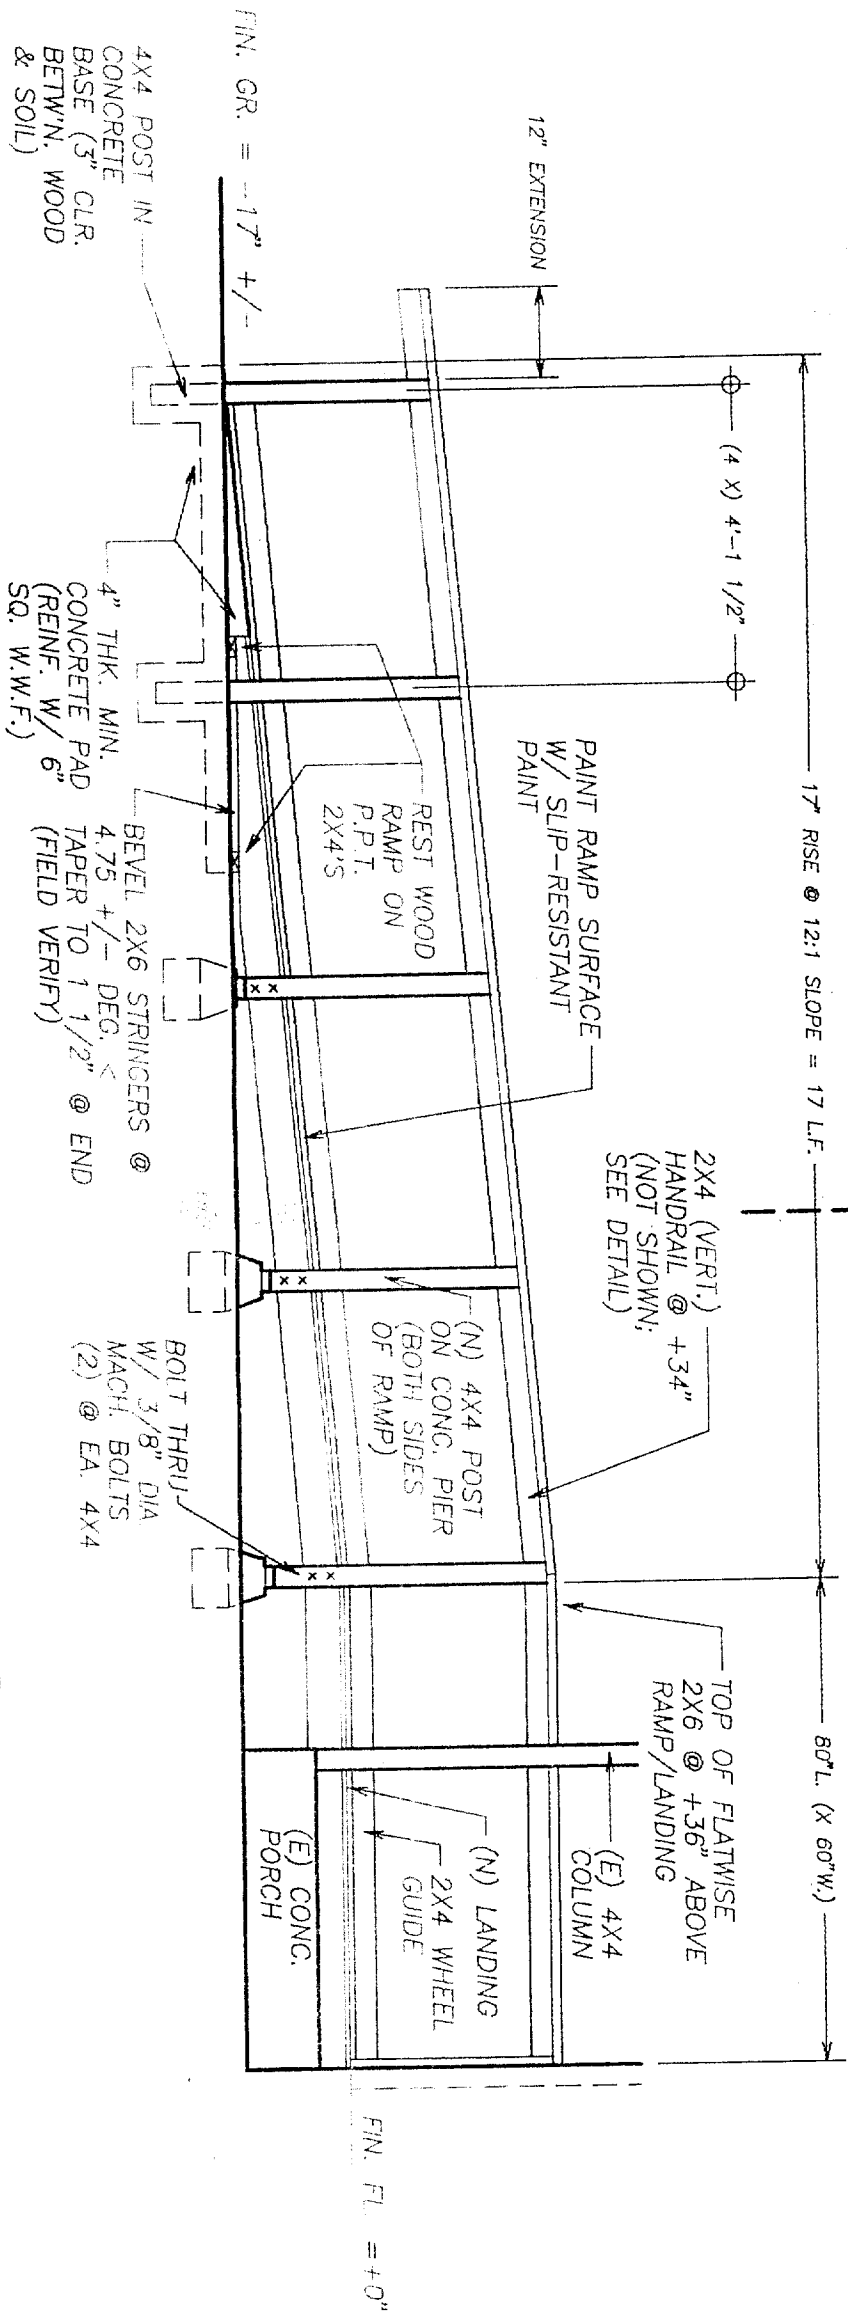

FIN. FL. = +0"

FIN. GR. = -17" +/-
4X4 POST IN CONCRETE BASE (3" CLR. BETW'N. WOOD & SOIL)

12" EXTENSION
(4 X) 4'-1 1/2"
17' RISE @ 12:1 SLOPE = 17 L.F.
PAINT RAMP SURFACE W/ SLIP-RESISTANT PAINT
REST WOOD RAMP ON P.P.T. 2X4'S
4" THK. MIN. CONCRETE PAD (REINF. W/ 6" SQ. W.W.F.)
BEVEL 2X6 STRINGERS @ 4.75 +/- DEG. TAPER TO 1 1/2" @ END

2X4 (VERT.) HANDRAIL @ +34" (NOT SHOWN; SEE DETAIL)
(N) 4X4 POST ON CONC. PIER (BOTH SIDES OF RAMP)
BOLT THRU W/ 3/8" DIA MACH. BOLTS (2) @ EA. 4X4


TOP OF FLATWISE 2X6 @ +36" ABOVE RAMP/LANDING
(E) 4X4 COLUMN
(N) LANDING 2X4 WHEEL GUIDE
(E) CONC. PORCH

WEST ELEV. OF RAMP & LD'G.

SHEET A-3

1

SCALE: 3/8" = 1'-0"

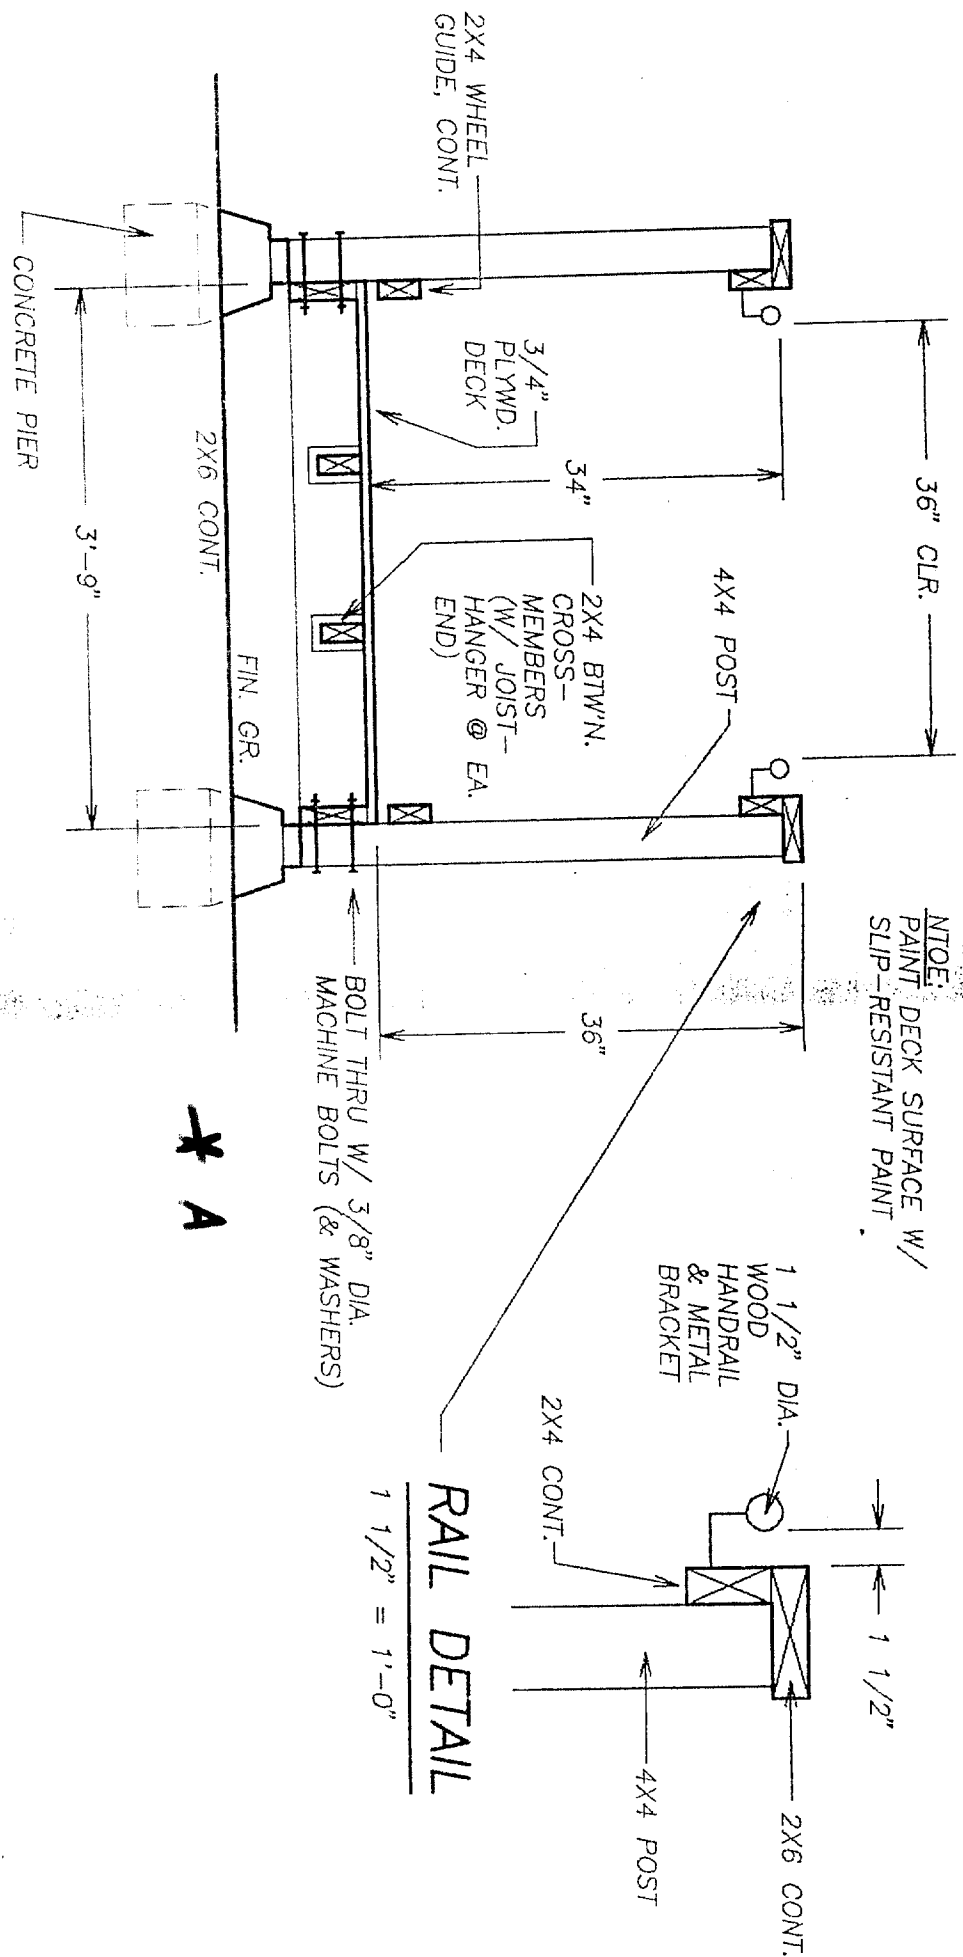

NOTE: DECK SURFACE W/
PAINT-RESISTANT PAINT

RAIL DETAIL

WEST ELEV. OF RAMP & LD'G.

1

SCALE: 3/4" = 1'-0"

SHEET A-4