

CITY OF SACRAMENTO

Permit No: 9812331

1231 I Street, Sacramento, CA 95814

Insp Area: 1

Site Address: 400 CAPITOL ML SAC

Parcel No: 0060144029

Parking Garage

Sub-Type: ACOM

Housing (Y/N): N

CONTRACTOR

SATHY ELECTRIC
5714 FOLSOM BL
SACRAMENTO CA

95819

OWNER

CAPITAL MALL VENTURE
2929 CAMPUS DR #450
SAN MATEO CA

94403

ARCHITECT

Nature of Work: EV CHARGING STATIONS

CONSTRUCTION LENDING AGENCY : I hereby affirm under penalty of perjury that there is a construction lending agency for the performance of the work for which this permit is issued (Sec. 3097, Civ. C).

Lender's Name Lender's Address

LICENSED CONTRACTORS DECLARATION: I hereby affirm under penalty of perjury that I am licensed under provisions of Chapter 9 (commencing with section 7000) of Division 3 of the Business and Professions Code and my license is in full force and effect.

License Class C-10 License Number 684827 Date 12/15/98 Contractor Signature

OWNER-BUILDER DECLARATION: I hereby affirm under penalty of perjury that I am exempt from the contractors License Law for the following reason (Sec. 7031.5, Business and Professions Code; any city or county which requires a permit to construct, alter, improve, demolish, or repair any structure, prior to its issuance, also requires the applicant for such permit to file a signed statement that he or she is licensed pursuant to the provisions of the Contractors License Law (Chapter 9 (commencing with Section 7000) of Division 8 of the Business and Professions Code) or that he or she is exempt therefrom and the basis for the alleged exemption. Any violation of Section 7031.5 by any applicant for a permit subjects the applicant to a civil penalty of not more than five hundred dollars (\$500.00);

I, as a owner of the property, or my employces with wages as their sole compensation, will do the work, and the structure is not intended or offered for sale (Sec. 7044, Business and Professional Code: The Contractors License Law does not apply to an owner of property who builds or improves thereon, and who does such work himself or herself or through his/her own employees, provided that such improvements are not intended or offered for sale. If, however, the building or improvement is sold within one year of completion, the owner-builder will have the burden of proving that he/she did not build or improve for the purpose of sale.)

I, as owner of the property, am exclusively contracting with licensed contractors to construct the project (Sec. 7044, Business and Professions Code: The Contractors License Law does not apply to an owner of property who builds or improves thereon, and who contracts for such projects with a contractor(s) licensed pursuant to the Contractors License Law).

I am exempt under Sec. B & PC for this reason:

Date Owner Signature

IN ISSUING THIS BUILDING PERMIT, the applicant represents, and the city relies on the representation of the applicant, that the applicant verified all measurements and locations shown on the application or accompanying drawings and that the improvement to be constructed does not violate any law or private agreement relating to permissible or prohibited locations for such improvements. This building permit does not authorize any illegal location of any improvement or the violation of any private agreement relating to location of improvements.

I certify that I have read this application and state that all information is correct. I agree to comply with all city and county ordinances and state laws relating to building construction and herby authorize representative(s) of this city to enter upon the abovementioned property for inspection purposes.

Date 12/15/98 Applicant/Agent Signature

WORKER'S COMPENSATION DECLARATION: I hereby affirm under penalty of perjury one of the following declarations:

I have and will maintain a certificate of consent to self-insure for workers' compensation as provided for by Section 3700 of the Labor Code, for the performance of work for which the permit is issued.

I have and will maintain workers' compensation insurance, as required by Section 3700 of the Labor Code, for the performance of the work for which this permit is issued. My workers' compensation insurance carrier and policy number are:

Carrier STATE FUND

Policy Number 1488164-98

Exp Date 03/01/1999

(This section need not be completed if the permit is for \$100 or less) I certify that in the performance of the work for which this permit is issued, I shall not employ any person in any manner so as to become subject to the workers' compensation laws of California and agree that if I should become subject to the workers' compensation provisions of Section 3700 of the Labor Code, I shall forthwith comply with those provisions.


Date 12/15/98 Applicant Signature

WARNING: FAILURE TO SECURE WORKER'S COMPENSATION COVERAGE IS UNLAWFUL AND SHALL SUBJECT AN EMPLOYER TO CRIMINAL PENALTIES AND CIVIL FINES UP TO ONE HUNDRED THOUSAND DOLLARS (\$100,000) IN ADDITION TO THE COST OF COMPENSATION, DAMAGES AS PROVIDED FOR IN SECTION 3706 OF THE LABOR CODE, INTEREST AND ATTORNEY'S FEE.

THIS PERMIT SHALL EXPIRE BY LIMITATION IF WORK IS NOT COMMENCED WITHIN 180 DAYS.



THESE PLANS HAVE BEEN PREPARED BY ME OR UNDER MY CLOSE PERSONAL SUPERVISION AND I AM A LICENSED PROFESSIONAL ENGINEER IN THE STATE OF CALIFORNIA. I HEREBY CERTIFY THAT I AM A LICENSED PROFESSIONAL ENGINEER IN THE STATE OF CALIFORNIA AND THAT I AM THE AUTHOR OF THESE PLANS. I AM NOT PROVIDING ANY DESIGN OR SPECIFICATION SERVICES AND I AM NOT BEING HELD RESPONSIBLE FOR THE DESIGN OR SPECIFICATION SERVICES PROVIDED BY ANY OTHER PERSON OR ENTITY. I AM NOT PROVIDING ANY DESIGN OR SPECIFICATION SERVICES AND I AM NOT BEING HELD RESPONSIBLE FOR THE DESIGN OR SPECIFICATION SERVICES PROVIDED BY ANY OTHER PERSON OR ENTITY.

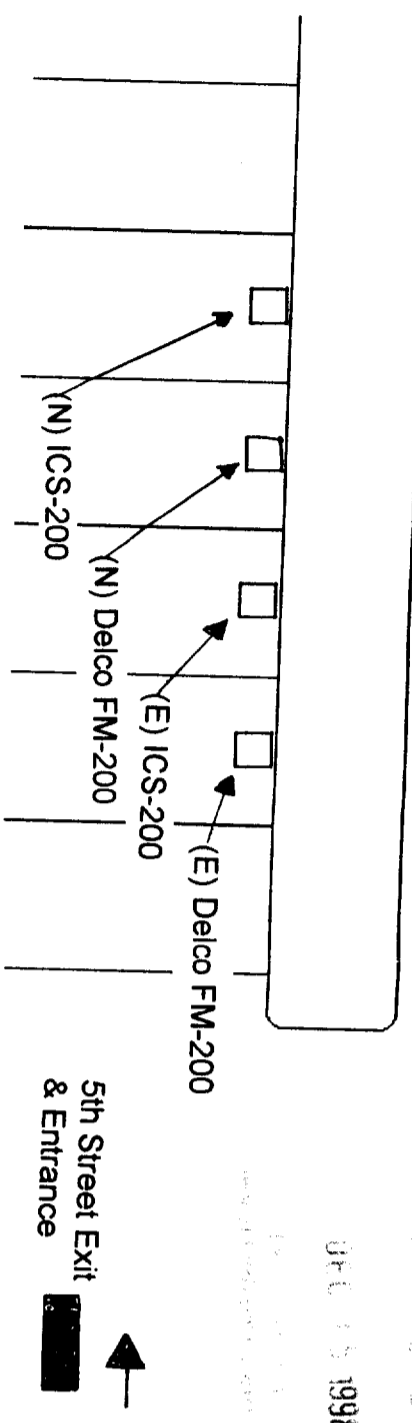


DATE: 01/15/1998

- SCOPE OF WORK**
1. Install one new Delco FM-200 Charger.
 2. Install one new ICS-200 Charger.
 3. Remove old 30 amp receptacles.
 4. Install new 1 1/4" conduit from Panel EV-1 located on the lower level to new pull box on first level near chargers.
 5. 3/4" conduits from new pull box to each charger.
 6. See one line diagram for wire sizes.
 7. Install Two new 2P-40 amp circuit breakers in existing Panel EV-1

<input type="checkbox"/> NEW <input checked="" type="checkbox"/> EXISTING	PANEL EV-1	AIC: 10,000										
VOLTAGE: 120/208 V	MOUNTING: Surface	TYPE: 200 Amp Main Breaker										
BUS: 200 A KVA: 26.4	LOCATION: Wells Fargo Building Lower Level											
CK No.	KVA LOAD		LOAD DESCRIPTION	CKTR	BKR	TRIP	POLE	TRIP	POLE	KVA LOAD		CK No.
	A	B								A	B	
1	3.3		Delco Fm-200	2		40	2	40	2	3.3		2
3		3.3	Charger No. 1								3.3	4
5	3.3		ICS-200	2						3.3		6
7		3.3	Charger No. 3			40					3.3	8
9												10
11												12
KVA PER PH										13.2	13.2	
LINE AMPS										110	110	
TOTAL KVA LOAD										26.4		

APPROVED PER 1903
12-15-98
[Signature]

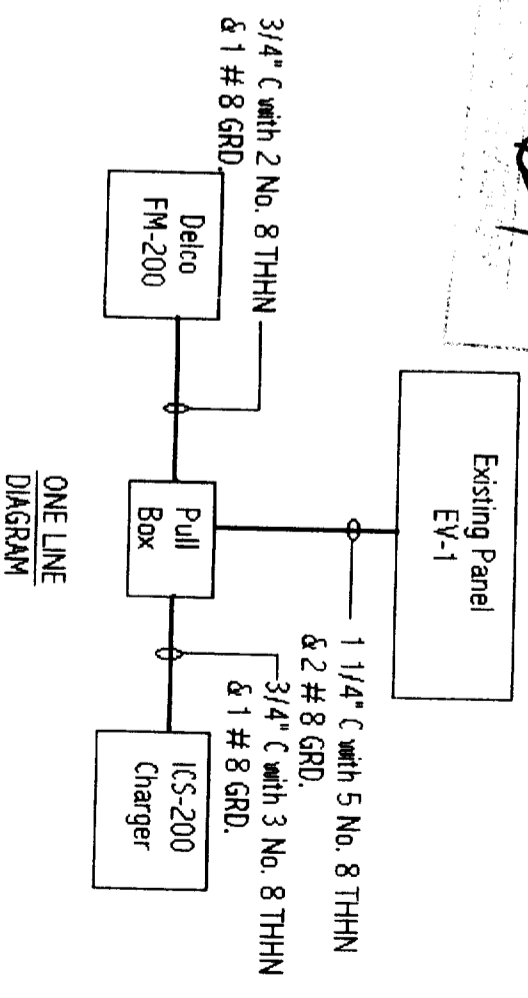

SATHY ELECTRIC

5714 Folsom Blvd. # 292
Sacramento, CA 95819
License No. 684827
(510) 724-2740 (510) 724-0340 Fax



SMUD
SACRAMENTO MUNICIPAL UTILITY DISTRICT
P. O. Box 15330 Sacramento, CA 95852-1830

Wells Fargo Building

Revision	Description	Date	Scale	Drawn By
			N/T/S	
			1/2" = 1'	

DATE: 12/15/98