

**CITY OF SACRAMENTO**  
1231 I Street, Sacramento, CA 95814

**Permit No: 0008875**  
**Insp Area: 3**

**Site Address: 3317 37TH ST SAC**  
Parcel No: 013-0351-028

Sub-Type: REP  
Housing (Y/N): N

CONTRACTOR  
RENOVATIONS CO  
1324 DIXIE ANNE AV  
SACRAMENTO CA 95815

OWNER  
GOMEZ JESS/MARGARET H  
3317 37TH ST  
SACRAMENTO CA 95817

ARCHITECT

**Nature of Work: REBUILD REAR STAIRS & LANDING**

**CONSTRUCTION LENDING AGENCY :** I hereby affirm under penalty of perjury that there is a construction lending agency for the performance of the work for which this permit is issued (Sec. 3097, Civ. C).

Lender's Name \_\_\_\_\_ Lender's Address \_\_\_\_\_

**LICENSED CONTRACTORS DECLARATION:** I hereby affirm under penalty of perjury that I am licensed under provisions of Chapter 9 (commencing with section 7000) of Division 3 of the Business and Professions Code and my license is in full force and effect.

License Class B License Number 703064 Date 2 AUG 00 Contractor Signature Jandall

**OWNER-BUILDER DECLARATION:** I hereby affirm under penalty of perjury that I am exempt from the contractors License Law for the following reason (Sec. 7031.5, Business and Professions Code; any city or county which requires a permit to construct, alter, improve, demolish, or repair any structure, prior to its issuance, also requires the applicant for such permit to file a signed statement that he or she is licensed pursuant to the provisions of the Contractors License Law (Chapter 9 (commencing with Section 7000) of Division 8 of the Business and Professions Code) or that he or she is exempt therefrom and the basis for the alleged exemption. Any violation of Section 7031.5 by any applicant for a permit subjects the applicant to a civil penalty of not more than five hundred dollars (\$500.00).

I, as a owner of the property, or my employees with wages as their sole compensation, will do the work, and the structure is not intended or offered for sale (Sec. 7044, Business and Professional Code. The Contractors License Law does not apply to an owner of property who builds or improves thereon, and who does such work himself or herself or through his/her own employees, provided that such improvements are not intended or offered for sale. If, however, the building or improvement is sold within one year of completion, the owner-builder will have the burden of proving that he/she did not build or improve for the purpose of sale.)

I, as owner of the property, am exclusively contracting with licensed contractors to construct the project (Sec. 7044, Business and Professions Code). The Contractors License Law does not apply to an owner of property who builds or improves thereon, and who contracts for such projects with a contractor(s) licensed pursuant to the Contractors License Law).

I am exempt under Sec. \_\_\_\_\_ B & PC for this reason: \_\_\_\_\_

Date \_\_\_\_\_ Owner Signature \_\_\_\_\_

**IN ISSUING THIS BUILDING PERMIT,** the applicant represents, and the city relies on the representation of the applicant, that the applicant verified all measurements and locations shown on the application or accompanying drawings and that the improvement to be constructed does not violate any law or private agreement relating to permissible or prohibited locations for such improvements. This building permit does not authorize any illegal location of any improvement or the violation of any private agreement relating to location of improvements.

I certify that I have read this application and state that all information is correct. I agree to comply with all city and county ordinances and state laws relating to building construction and hereby authorize representative(s) of this city to enter upon the abovementioned property for inspection purposes.

Date 2 Aug 00 Applicant/Agent Signature Jandall

**WORKER'S COMPENSATION DECLARATION:** I hereby affirm under penalty of perjury one of the following declarations:

I have and will maintain a certificate of consent to self-insure for workers' compensation, as provided for by Section 3700 of the Labor Code, for the performance of work for which the permit is issued.

**CITY OF SACRAMENTO**

I have and will maintain workers' compensation insurance, as required by Section 3700, of the Labor Code, for the performance of the work for which this permit is issued. My workers' compensation insurance carrier and policy number are: AUG 2 2000

Carrier:

Policy Number:

Exp Date

(This section need not be completed if the permit is for \$100 or less) I certify that in the performance of the work for which this permit is issued, I shall not employ any person in any manner so as to become subject to the workers' compensation laws of California and agree that if I should become subject to the workers' compensation provisions of Section 3700 of the Labor Code, I shall forthwith comply with those provisions.


Date 2 Aug 00 Applicant Signature Jandall

**WARNING:** FAILURE TO SECURE WORKER'S COMPENSATION COVERAGE IS UNLAWFUL AND SHALL SUBJECT AN EMPLOYER TO CRIMINAL PENALTIES AND CIVIL FINES UP TO ONE HUNDRED THOUSAND DOLLARS (\$100,000) IN ADDITION TO THE COST OF COMPENSATION, DAMAGES AS PROVIDED FOR IN SECTION 3706 OF THE LABOR CODE, INTEREST AND ATTORNEY'S FEE.

**THIS PERMIT SHALL EXPIRE BY LIMITATION IF WORK IS NOT COMMENCED WITHIN 180 DAYS.**

MIN. STAIR WIDTH = 36"

LANDINGS MUST BE AT LEAST AS WIDE AS THE STAIRS

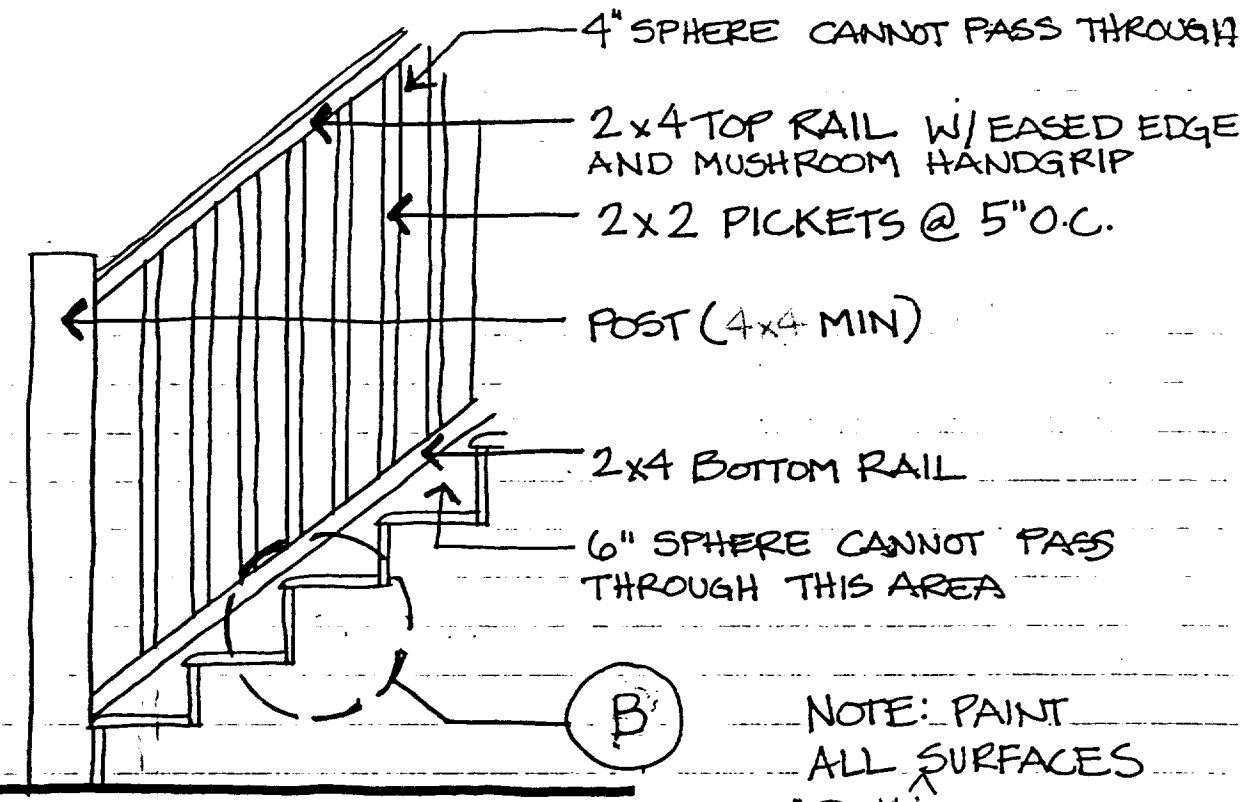



**(A) STAIRWAY**  
NOT TO SCALE

NOTE: PAINT ALL SURFACES  
**ISSUED**

AUG 12 2000

CITY OF SACRAMENTO  
DEVELOPMENT SERVICES

This set of plans and specifications shall be kept on the job at all times and it is understood to make any changes or alterations shall be the same with but written permission from the Building Inspection Division. The approval of this plan and specifications shall NOT be held to admit or imply violation of any City ordinance.

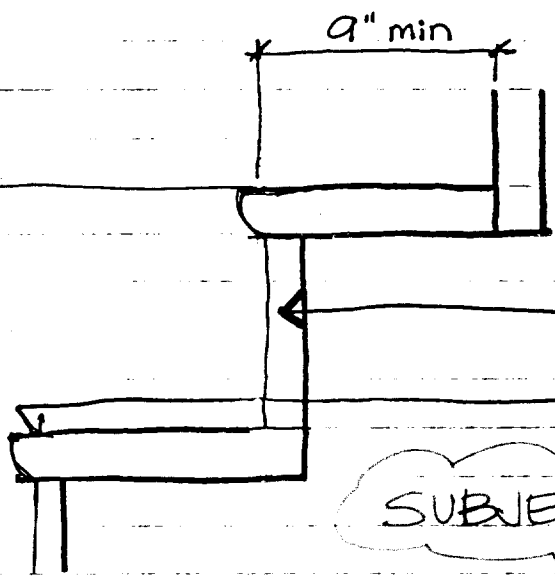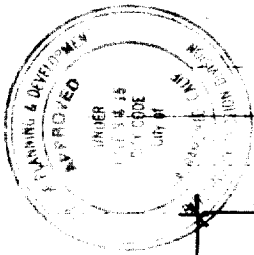

**CITY OF SACRAMENTO  
DESIGN REVIEW**

PROJECT NO: DR00-118

APPROVED BY: [Signature]


APPROVAL DATE: 7-02-00


CLOSED RISERS  
2x

BULLNOSE TREADS

SUBJECT TO FIELD INSP

**(B) RISER/TREAD**  
NOT TO SCALE

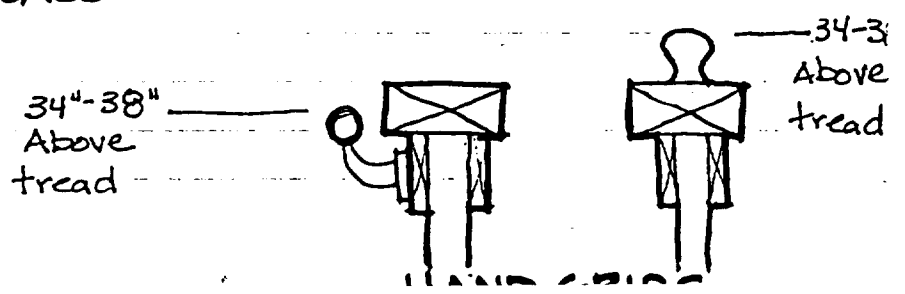

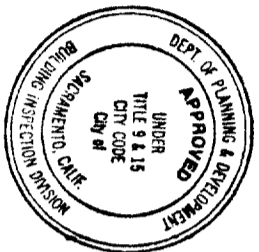

This set of plans and specifications must be kept on the job at all times and it is unlawful to make any changes or alterations from the same without written permission from the Building Inspection Division.  
 The approval of this plan and specification SHALL NOT be held to permit or approve the violation of any City Ordinance or State Law.

**ISSUED**

AUG 02 2000

CITY OF SACRAMENTO  
 DEVELOPMENT SERVICES DIV


SUBJECT TO  
 FIELD APPROVAL

1 1/2" HANDRAIL  
 Full RETURN  
 Top of Bottom  
 1/2 from middle

2x4 STEEL  
 STAIR  
 TIE

Metal  
 Bracket

EXISTING  
 WALL

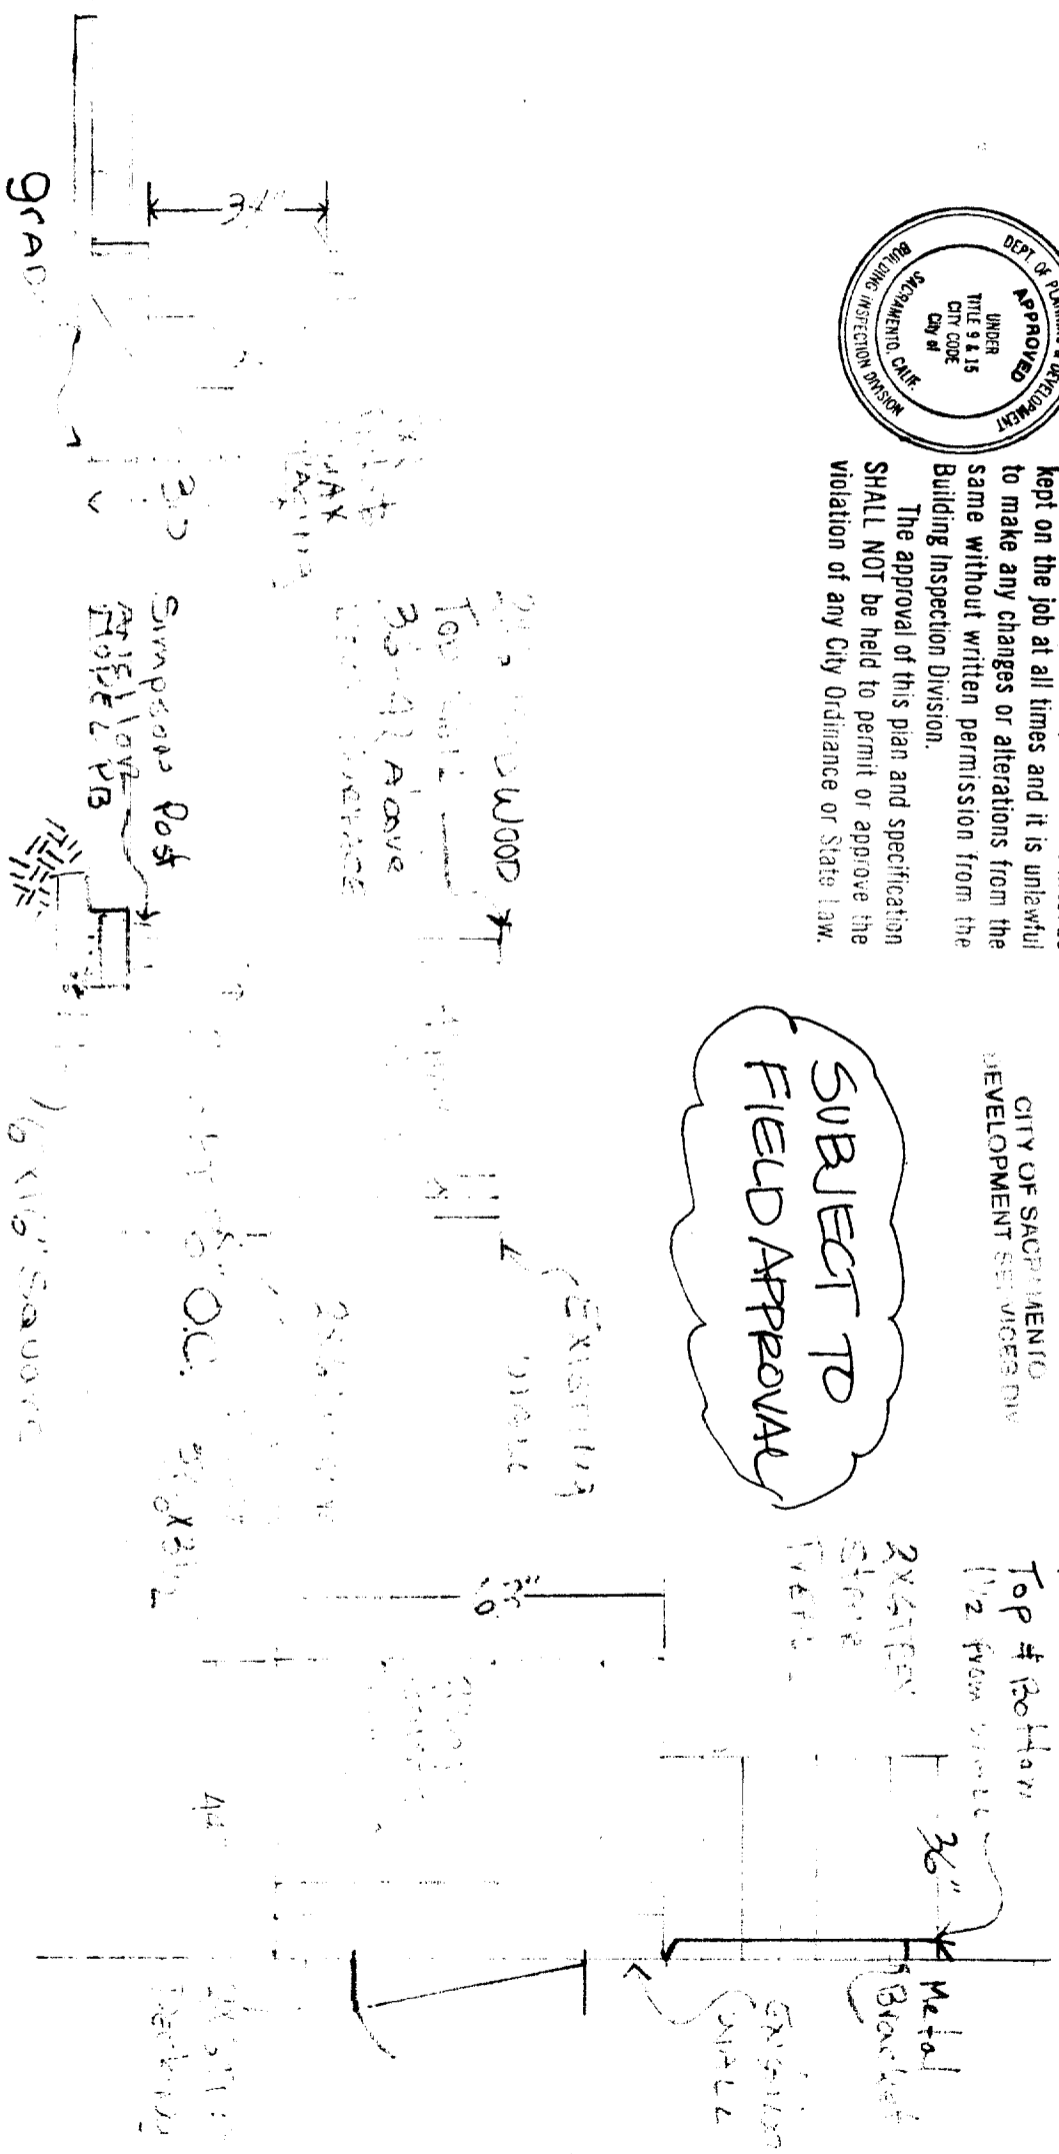

35' 2 1/2" ST. SIDE WALL

3/16/00