

OFFICE COPY

THIS IS A 2 PART FORM
WRITE ON A FIRM SURFACE

City of Sacramento, California

Contractor's Address

DECLARATION FOR ELECTRICAL

661042B 574309

2/22/01

[Handwritten Signature]

I, the undersigned, being duly sworn, depose and say that the above information is true and correct to the best of my knowledge and belief, and I declare under penalty of perjury that the foregoing is true and correct. Executed on this 22nd day of February, 2001.

I, the undersigned, being duly sworn, depose and say that the above information is true and correct to the best of my knowledge and belief, and I declare under penalty of perjury that the foregoing is true and correct. Executed on this 22nd day of February, 2001.

I, as owner of the property, am exclusively contracting with licensed contractors to construct the project (Sec. 7044, Business and Professions Code; The Contractors License Law) does not apply to an owner of property who builds or improves thereon, and who contracts for such projects with a contractor(s) licensed pursuant to the Contractors License Law

I am exempt under Sec. B & P C for this reason

Date _____ Owner _____ (Signature)

By signing this building permit, the applicant represents, and the City relies on the representations of the applicant that the applicant verified all measurements and locations shown on the application or accompanying drawings and that the improvements to be constructed do not violate any law or private agreement relating to prohibited locations for such improvements. This building permit does not authorize any illegal location of any improvement or the violation of any private agreement relating to locations of improvements.

I hereby certify that I have read this application and state that all information is correct. I agree to abide by all city and county ordinances and state laws relating to building construction and hereby authorize my representative of this city to enter upon the abovementioned property to measure and locate improvements.

Signature of Applicant or Agent _____ Date _____

USE BLACK INK BALL POINT PEN — PRESS FIRMLY
SIGN PERMIT APPLICATION

3 ACC PERKINS ROAD S21573 3

ASSESSOR'S PARCEL NO. 061-0140-009 PERMIT NO. 0102984

NAME OF APPLICANT: MARKETSHARE INC. ADDRESS: 2200 B DOUGLAS BLVD ROSVILLE 95661

LICENSED CONTRACTOR: FRED WILHELM CONTACT: SA STRACHAN SIGN INFORMATION

APPROVED BY: MF DATE: 3-9-01

PRIDE INDUSTRIES

CITY OF SACRAMENTO BUILDING INSPECTION DIVISION PERMIT SERVICES 264-7619

WORKER'S COMPENSATION DECLARATION

The city officer, under penalty of perjury, one of the following declarations:

I have and will maintain a certificate of insurance to self insure for workers' compensation as provided for by Section 3700 of the Labor Code, for the performance of work for which the permit is issued.

I have and will maintain workers' compensation insurance, as required by Section 3700 of the Labor Code, for the performance of the work for which this permit is issued. My workers' compensation insurance carrier and policy number are: STATE COMPENSATION INS FUND, 1596441-00 AUG-1-01

(This section need not be completed if the permit is for one hundred dollars (\$100) or less) I certify that in the performance of the work for which this permit is issued, I shall not employ any person in any manner so as to become subject to the workers' compensation laws of California and agree that I should become subject to the workers' compensation provisions of Section 3700 of the Labor Code. I shall forthwith comply with those provisions.

Date: 2-21-01 Applicant: [Signature]

RECEIVED BY: [Signature] DATE: 04/02/98

TOTAL FEES \$

THIS PERMIT SHALL EXPIRE BY LIMITATION IF WORK AUTHORIZED IS NOT COMMENCED WITHIN 180 DAYS.

SIGN TYPE


Building facade sign

DATE: 11/28/00

PROJECT: wall logo

11/30/00, 3/7/01

UNCTR
CHAPTER 3
CITY CODE
CITY OF


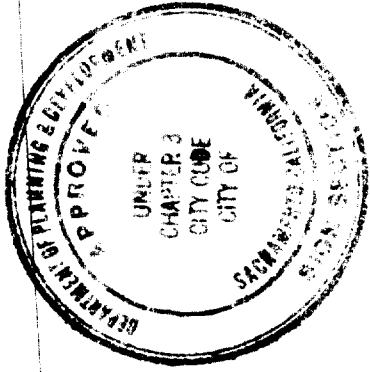


This set of plans and specifications must be kept in the job files and it is unlawful to make any changes or alterations from the same without written permission from the City of Sacramento Sign Section.

The approval of this plan and specification shall not be held to permit or approve the violation of any City Ordinance or State Law.

All electrical work must be in accordance with the standards, N.E.C. Sec. 90 C and comply with chapter 14, Div. 2 of Sacramento City Code.

EQUIPMENT MUST BE USED AS DESIGN INTENDED
ALL SIGN INSTALLATIONS ARE SUBJECT TO FIELD INSPECTIONS

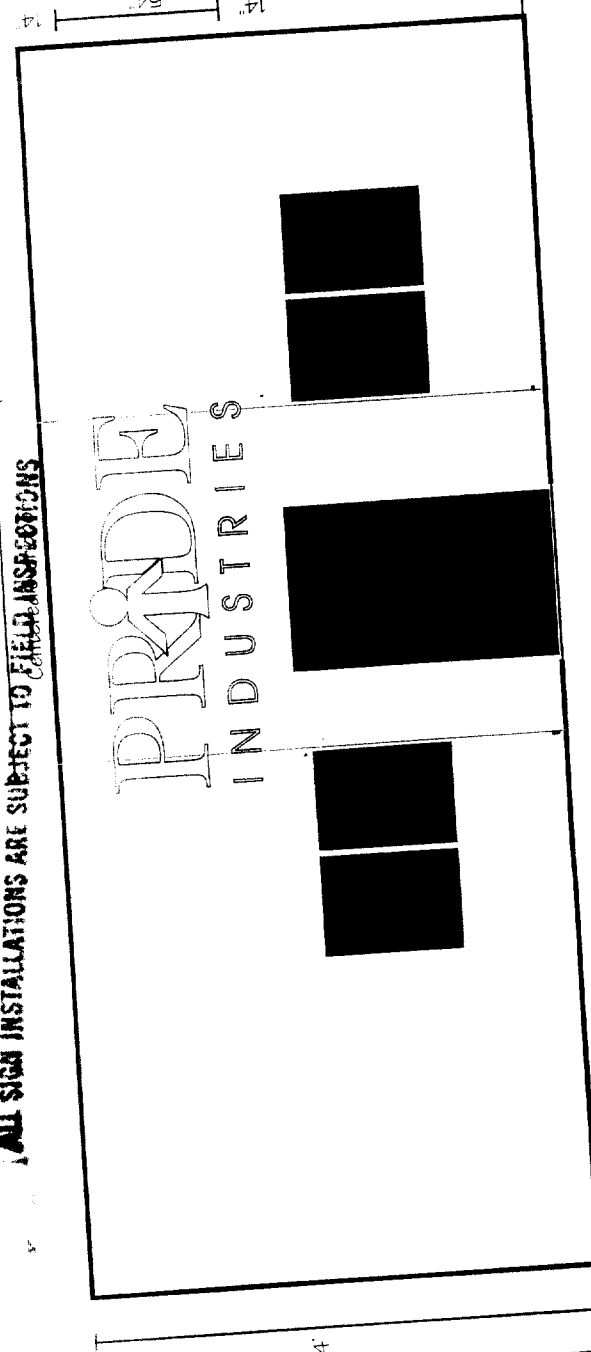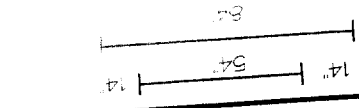

SIZE:

14' x 14' x 14'

COPY STYLE

Customer as shown

COLOR:

White

INSTALLATION:

INSTALLS WITH EPOXY ADHESIVE TO WALL

QTY:

1

SCALE: 3/16" = 1'



FILE COPY

S-21523

Permit 0102784

FILE

DATE:

W/ CORRECTION

APPROVED BY:

PAGE:

COMMERCIAL DIVISION

490 W. San Carlos St.
San Jose, CA 95110

(408) 295-9855 fax(408) 295-9859

SIGN TYPE

CLIENT: Pride Industries

DATE: 7/28/00

PROJECT: wall sign

1730/00-377/01

MATERIALS / DESCRIPTION:

1-1/2" Gatorfoam
mounted on building wall

SIZE:

64" x 108" x 1/2"

COPY STYLE:

Custom - as shown

COLOR:

White

INSTALLATION:

Installs on wall with
epoxy adhesive &
Centers in space above door


QTY:

SCALE:



COMMERCIAL DIVISION

490 W. San Carlos St.
San Jose, CA 95110
(408) 295-9855 fax(408) 295-9859

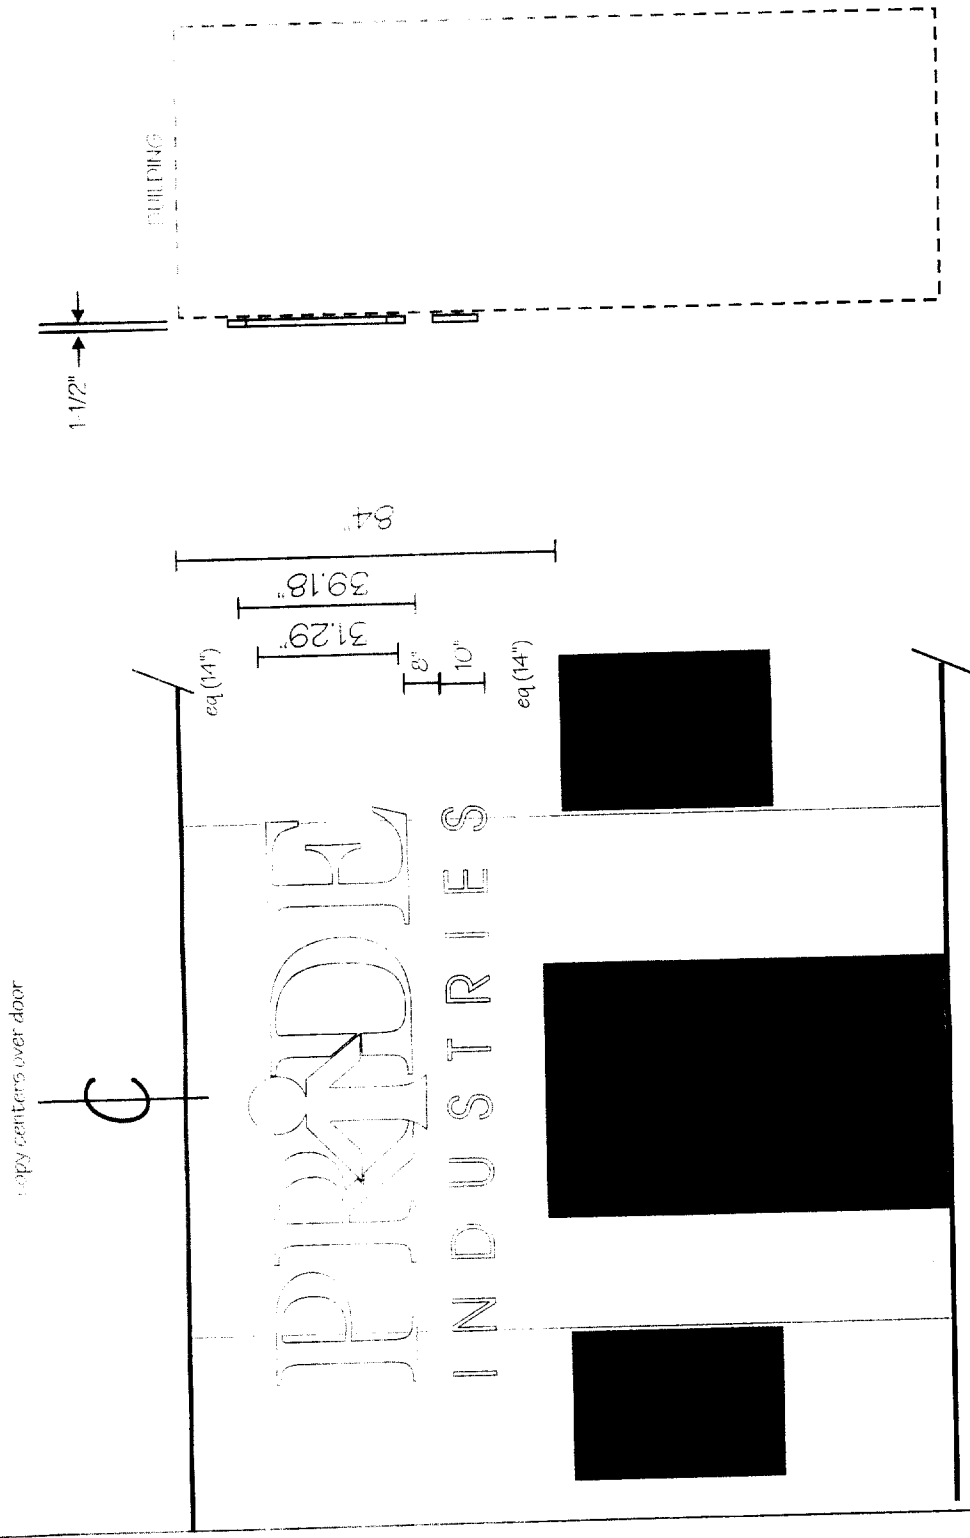

PAGE:

APPROVED BY:

W/ CORRECTION

DATE:

FILE:

CLIENT: Pride Industries
DATE: 11/28/00
PROJECT: wall logo
11/30/00 3/7/01

SIGN TYPE

SITE PLAN

MATERIALS / DESCRIPTION

SIZE

COPY STYLE

COLOR

INSTALLATION:




QTY:

SCALE:



COMMERCIAL DIVISION

490 W. San Carlos St.
San Jose, CA 95110
(408) 295-9855 Fax(408) 295-9859

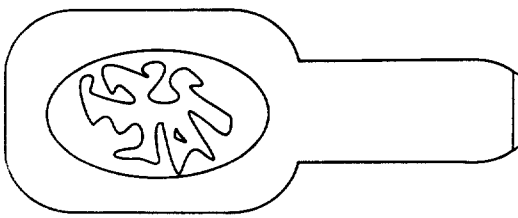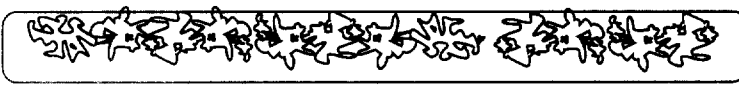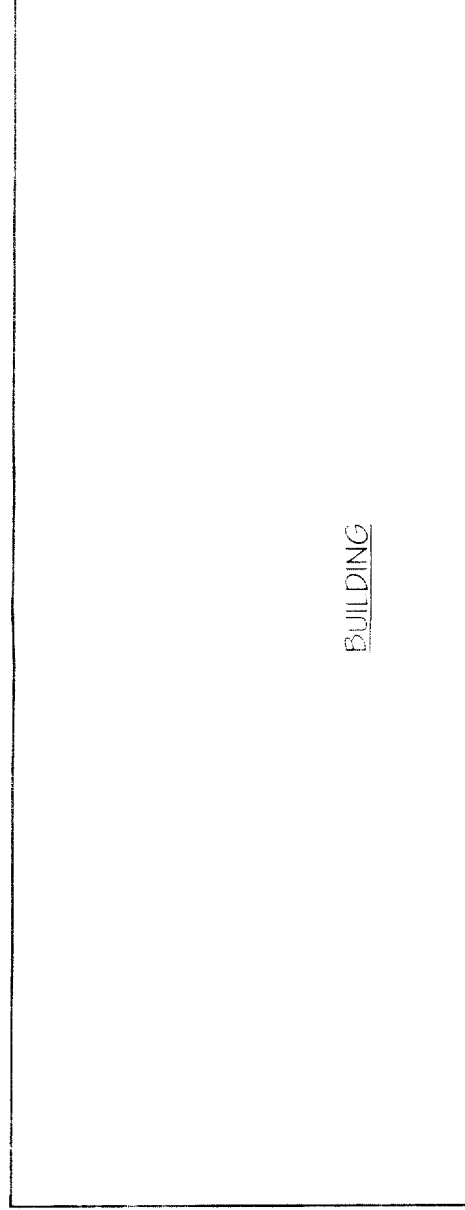

BELVEDERE ROAD

3900 FLORIN PERKINS ROAD

PAGE: _____

APPROVED BY: _____

W/ CORRECTION

DATE: _____

FILE