



OFFICE COPY  
**THIS IS A 2 PART FORM  
 WRITE ON A FIRM SURFACE**

USE BLACK INK BALL POINT PEN — PRESS FIRMLY  
**SIGN PERMIT APPLICATION**

CONSTRUCTION LENDING AGENCY

I hereby affirm under penalty of perjury that there is a construction lending agency for the performance of the work for which this permit is issued (Sec. 3097, Civ. C).

Lenders Name \_\_\_\_\_  
 Lenders Address \_\_\_\_\_

LICENSED CONTRACTORS DECLARATION

I hereby affirm under penalty of perjury that I am licensed under provisions of Chapter 9 (commencing with Section 7000) of Division 3 of the Business and Professions Code and my license is in full force and effect.

License Class 2-10 Lic. Number 303019  
 Contractor Paul Paul  
 Date 5/3/99 (Signature)

OWNER - BUILDER DECLARATION

I hereby affirm under penalty of perjury that I am exempt from the Contractors License Law for the following reason (Sec. 7031.5, Business and Professions Code: Any city or county which requires a permit to construct alter, improve, demolish, or repair any structure, prior to its issuance, also requires the applicant for such permit to file a signed statement that he or she is licensed pursuant to the provisions of the Contractors License Law (Chapter 9 (commencing with Section 7000) of Division 8 of the Business and Professions Code) or that he or she is exempt therefrom and the basis for the alleged exemption. Any violation of Section 7031.5 by any applicant for a permit subjects the applicant to a civil penalty of not more than five hundred dollars (\$500.00):

I, as owner of the property, or my employees with wages as their sole compensation, will do the work, and the structure is not intended or offered for sale (Sec. 7044, Business and Professions Code). The Contractors License Law does not apply to an owner of property who builds or improves thereon, and who does such work himself or herself or through his or her own employees, provided that such improvements are not intended or offered for sale. If, however, the building or improvement is sold within one year of completion, the owner-builder will have the burden of proving that he or she did not build or improve for the purpose of sale.

I, as owner of the property, am exclusively contracting with licensed contractors to construct the project (Sec. 7044, Business and Professions Code). The Contractors License Law does not apply to an owner of property who builds or improves thereon, and who contracts for such projects with a contractor(s) licensed pursuant to the Contractors License Law.

I am exempt under Sec. \_\_\_\_\_ B & P C for this reason \_\_\_\_\_

Date \_\_\_\_\_ Owner \_\_\_\_\_ (Signature)

In issuing this building permit, the applicant represents, and the City relies on the representation of the applicant, that the applicant verified all measurements and locations shown on the application, on accompanying drawings and that the improvements are to be constructed according to any law or private agreement relating thereto, and that the applicant is not prohibited by any law or private agreement relating thereto from performing the improvements. This building permit does not authorize and does not constitute an approval of the construction of any private agreement relating to the improvement.

I certify that I have read this application and state that all information is correct. I agree to comply with all city and county ordinances and state laws relating to building construction and hereby authorize representative of this city to enter upon the abovementioned property for inspection purposes.

Date 5/3/99 Signature of Applicant or Agent Paul Cook

SITE ADDRESS 1211 W St. SUITE \_\_\_\_\_ INSP. AREA 1CS

ASSESSOR PARCEL NO. 006-0111-012 PERMIT NO. 9704689

NAME OF APPLICANT \_\_\_\_\_ ADDRESS P.O. Box 15100 ZIP CODE \_\_\_\_\_  
 LICENSED CONTRACTOR Pacific Neon SAC PHONE NO. 927 0527  
 BUSINESS OWNER Imax 1211 W St.

SIGN INFORMATION

ATTACHED  INTERIOR / ELECT.  SINGLE FACED  
 ILLUMINATED  NON-ILLUMINATED  BILLBOARD / SUBDIVISION  
 INDIVIDUAL LETTERS  PAINTED ON BUILDING  LOGO  
 METAL  POLE  DOUBLE FACED  
 PLASTIC  MONUMENT  VINYL/GATOR FOAM  
 WOODEN  PROJECTING  RE-FACE

SIGN COPY Imax THEATRE  
Reader Board

CITY OF SACRAMENTO PERMIT SERVICES  
 BUILDING INSPECTION DIVISION 264-7619

WORKER'S COMPENSATION DECLARATION

I hereby affirm under penalty of perjury one of the following declarations:

I have and will maintain a certificate of consent to self-insure for workers' compensation as provided for by Section 3700 of the Labor Code for the performance of work for which this permit is issued.

I have and will maintain workers' compensation insurance as required by Section 3700 of the Labor Code for the performance of the work for which this permit is issued. My workers' compensation insurance carrier and policy number are: \_\_\_\_\_

Carrier State Fund  
 Policy Number 478-99

This section need not be completed if the permit is for one hundred dollars (\$100) or less. I certify that on the performance of the work for which this permit is issued, I shall not employ any person in any manner so as to become subject to the workers' compensation laws of California and agree that if I should become subject to the workers' compensation provisions of Section 3700 of the Labor Code, I shall forthwith comply with those provisions.

Date 5/3/99 Signature Paul Cook

THIS PERMIT SHALL EXPIRE BY LIMITATION IF WORK AUTHORIZED IS NOT COMMENCED WITHIN 180 DAYS.

(A) HEIGHT <u>6'</u>	(B) LENGTH <u>8'-0"</u>
(A X B) SIGN AREA <u>602</u>	FOOTING SIZE _____
POLE SIZE _____	STREET FRONTAGE (FT) _____
OCCUPANCY FRONTAGE (FT) <u>116'</u>	OFFICE USE ONLY
ENGINEERING REQUIRED? <input checked="" type="checkbox"/> YES <input type="checkbox"/> NO	APPROVED BY <u>102</u>
DESIGN REVIEW REQUIRED? <input checked="" type="checkbox"/> YES <input type="checkbox"/> NO	APPROVED BY <u>102</u>
SPECIAL PERMIT REQUIRED? <input type="checkbox"/> YES <input type="checkbox"/> NO	DATE _____
VARIANCE REQUIRED? <input type="checkbox"/> YES <input type="checkbox"/> NO	DATE _____
LOCATED IN PUD? <input type="checkbox"/> YES <input type="checkbox"/> NO	WHICH PUD? _____
SIGN VALIDATION	
A. TYPE OF SIGN _____	DATE _____
B. _____	DATE _____
APPROVED BY <u>ALL</u>	DATE _____
DENIED BY _____	DATE _____
BUILDING INSPECTOR _____	DATE <u>10-28-99</u>
ELECTRICAL INSPECTOR _____	DATE <u>10-30-99</u>
SIGN INSPECTOR _____	DATE _____
ISSN _____	RECEIVED _____
SIGN APPLICATION FEE <u>17</u>	AMOUNT <u>25.00</u>
SIGN PERMIT FEE <u>17</u>	AMOUNT <u>25.00</u>
OTHER FEES _____	AMOUNT _____
TOTAL FEES <u>\$</u>	





# SITE PLAN

DATE: 15 MAR 99 / REV 6 APR 99

ALL DESIGNS, CONCEPTS, AND WRITTEN MATERIALS ARE CONFIDENTIAL AND ARE THE SOLE EXCLUSIVE PROPERTY OF PACIFIC NEON COMPANY

NO PORTION OF THIS INFORMATION MAY BE DISCLOSED OR USED FOR ANY PURPOSE WITHOUT PRIOR WRITTEN CONSENT OF PACIFIC NEON COMPANY

ILLUSTRATIONS: DEPT'S CONCEPTS ONLY AND IS NOT INTENDED FOR FABRICATION © 1999

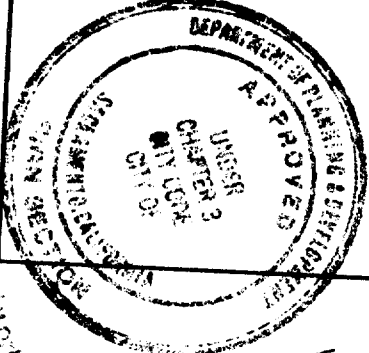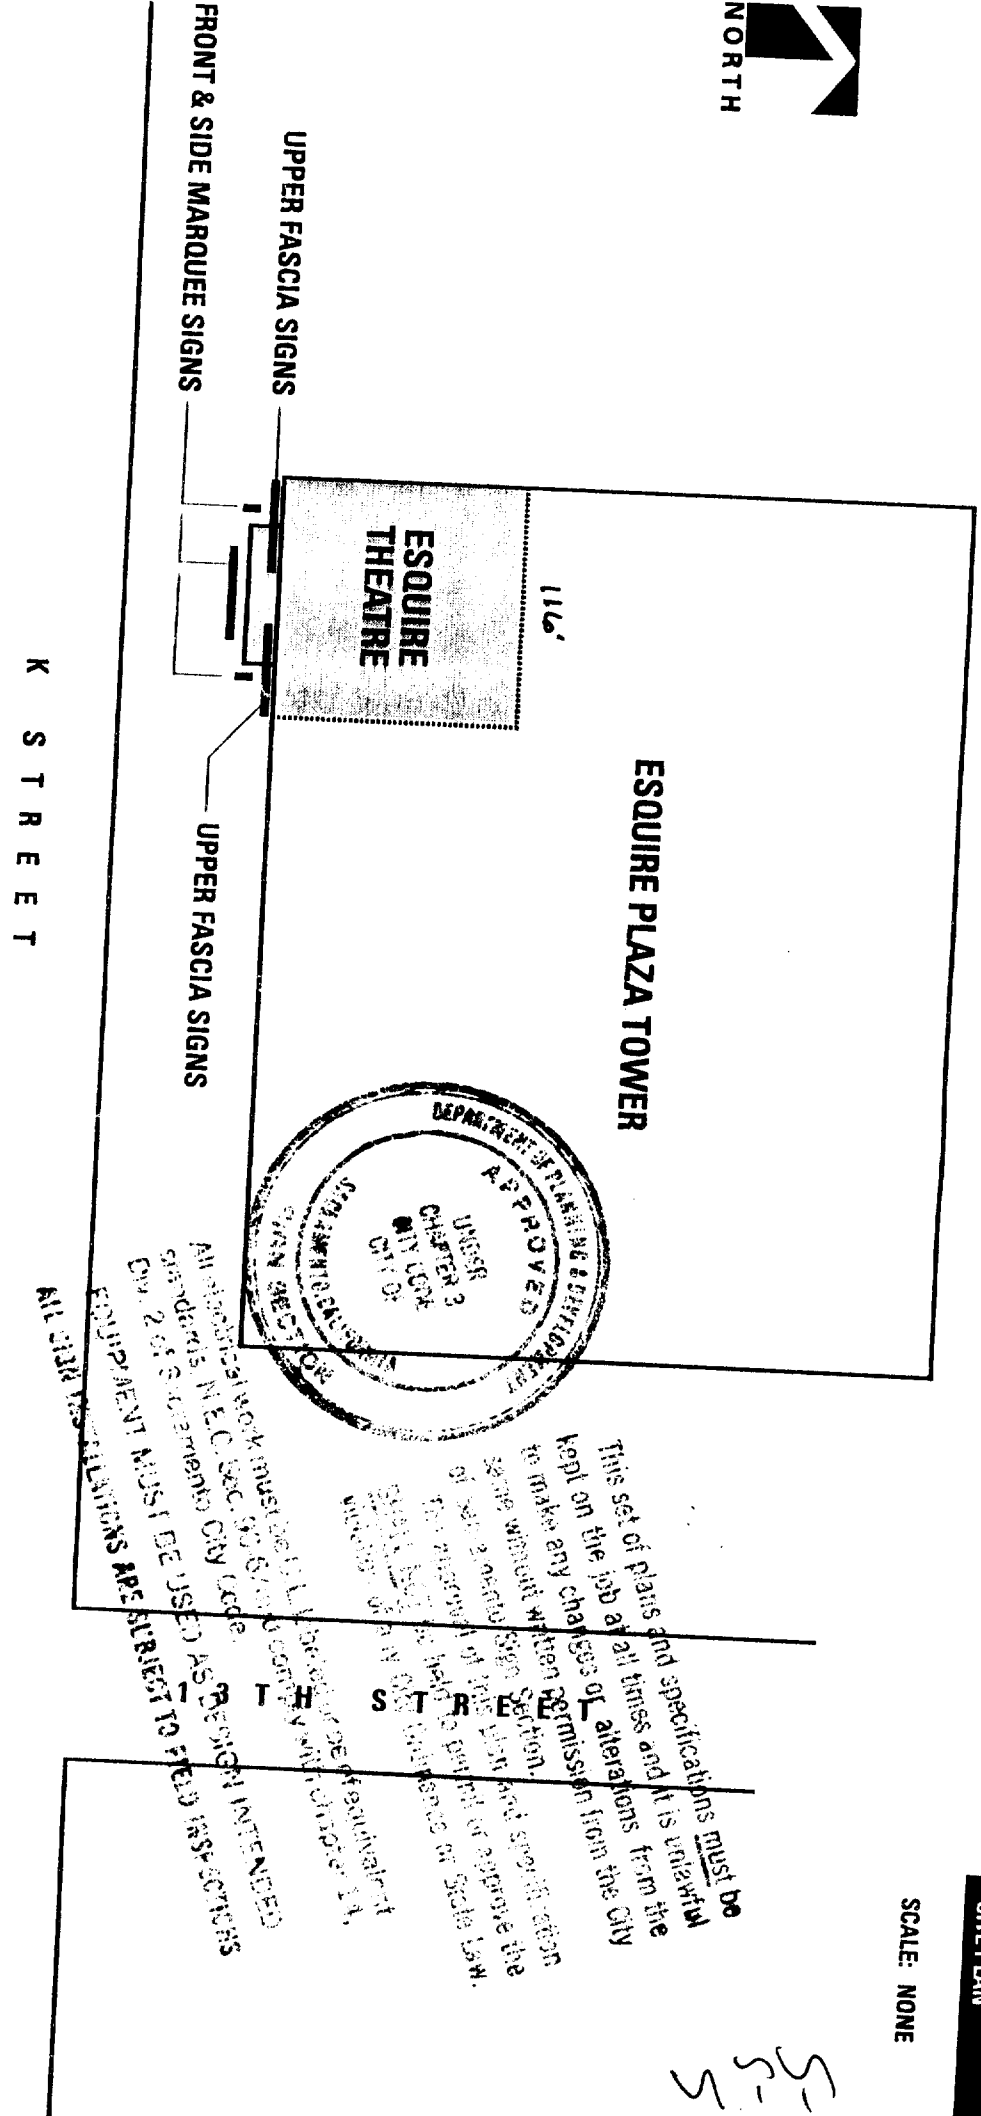

This set of plans and specifications must be kept on the job at all times and it is unlawful to make any changes or alterations from the original without written permission from the City Engineer. Any changes or alterations to these plans must be approved by the City Engineer in writing and a permit of the State Law Department must be obtained before any work is done. All alterations must be submitted to the City Engineer for approval. ALL ALTERATIONS ARE SUBJECT TO FIELD INSPECTORS' APPROVAL. ORIGINAL INTENDED.

SITE PLAN

SCALE: NONE

S-20629  
S-20630  
S-20631

*Illustration & Fabrication*  
**PacificNeon Company**  
 SINCE 1946

*Office Copy*

1578 SIUCA AVE, SACRAMENTO, CA 95815 • 916.927.8527 FAX 916.927.2114



**FRONT THEATRE MARQUEE**

SCALE: 1/4" = 1'-0"

**SPECIFICATIONS:**  
 FABRICATE AND INSTALL ONE (1) SET  
 OF INTERNALLY ILLUMINATED  
 CHANNEL LETTERS AND ELLIPSE  
 GRAPHIC

**STRUCTURE:**  
 STEEL STRUCTURE (BY OTHERS)  
 REFER TO ENGINEERING  
 SPECIFICATIONS AND DRAWINGS


**LETTERS/ELLIPSE:**  
 ALUMINUM RETURNS AND TRIMCAP  
 CONSTRUCTION WITH ACRYLIC FACES

"IMAX" - 211-1 SG ACRYLITE,  
 RETURNS AND TRIMCAP TO MATCH

"THEATRE" & "ELLIPSE" - 605-0 GP  
 ACRYLITE FACES, RETURNS AND  
 TRIMCAP TO MATCH

**ILLUMINATION:**  
 "IMAX" - CLEAR RED NEON AS  
 REQUIRED

"THEATRE" & "ELLIPSE" - BLUE  
 NEON AS REQUIRED

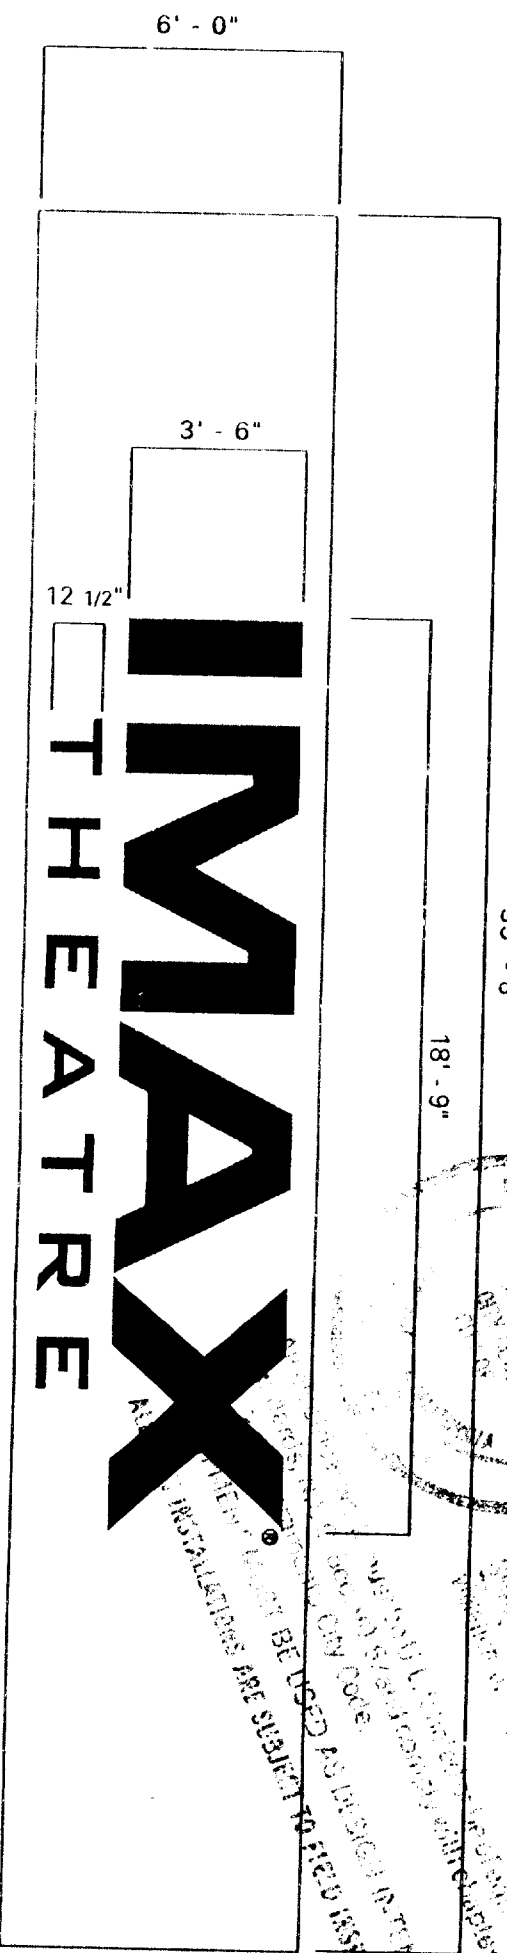


**NORTH ELEVATION / "IMAX" FRONT MARQUEE (A)**

DATE: 15 MAR 99 / REV 6 APR 99


ALL DESIGNS, CONCEPTS, AND WRITTEN MATERIALS ARE CONFIDENTIAL AND ARE THE SOLE PROPERTY OF PACIFIC NEON COMPANY. NO PORTION OF THIS INFORMATION MAY BE DISCLOSED OR USED FOR ANY PURPOSE WITHOUT PRIOR WRITTEN CONSENT OF PACIFIC NEON COMPANY. ILLUSTRATIONS: CONCEPTS ONLY AND IS NOT INTENDED FOR FABRICATION. ©1999



1578 SUCCA AVE., SACRAMENTO, CA 95815 - 916-927-0527 FAX 916-927-2414

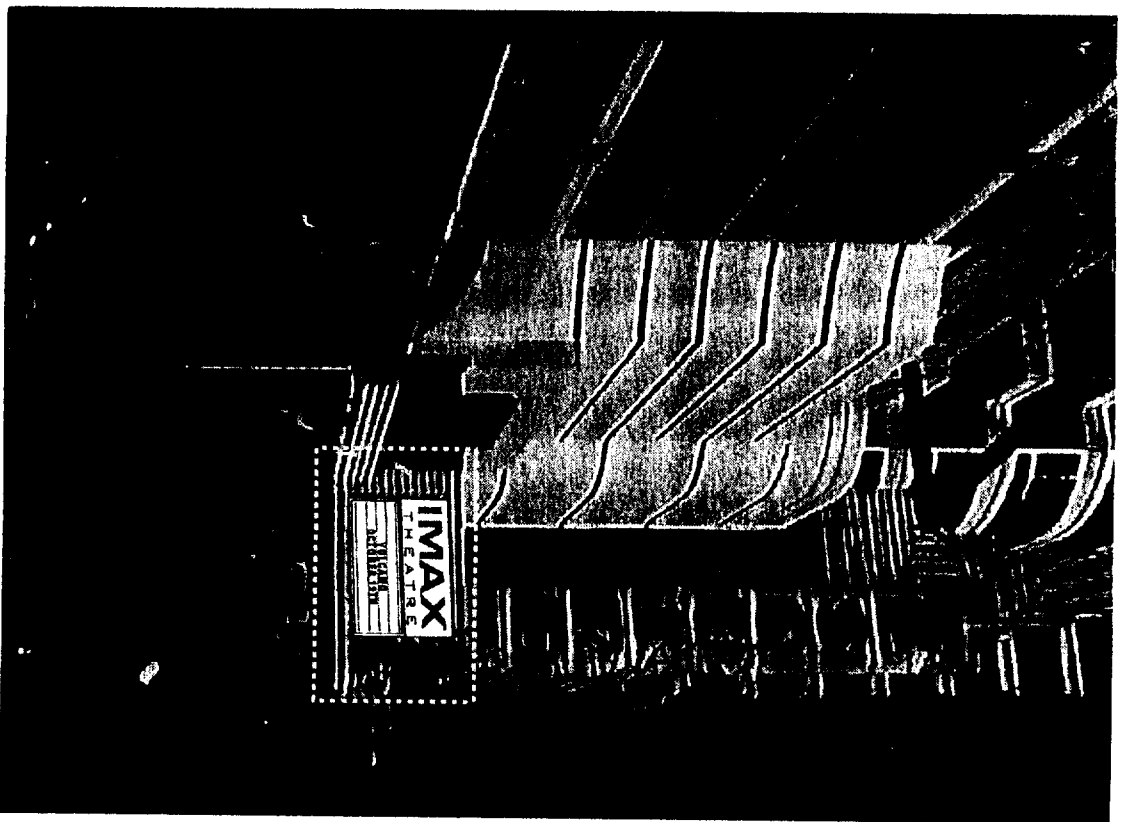

WEST ELEVATION SHOWN

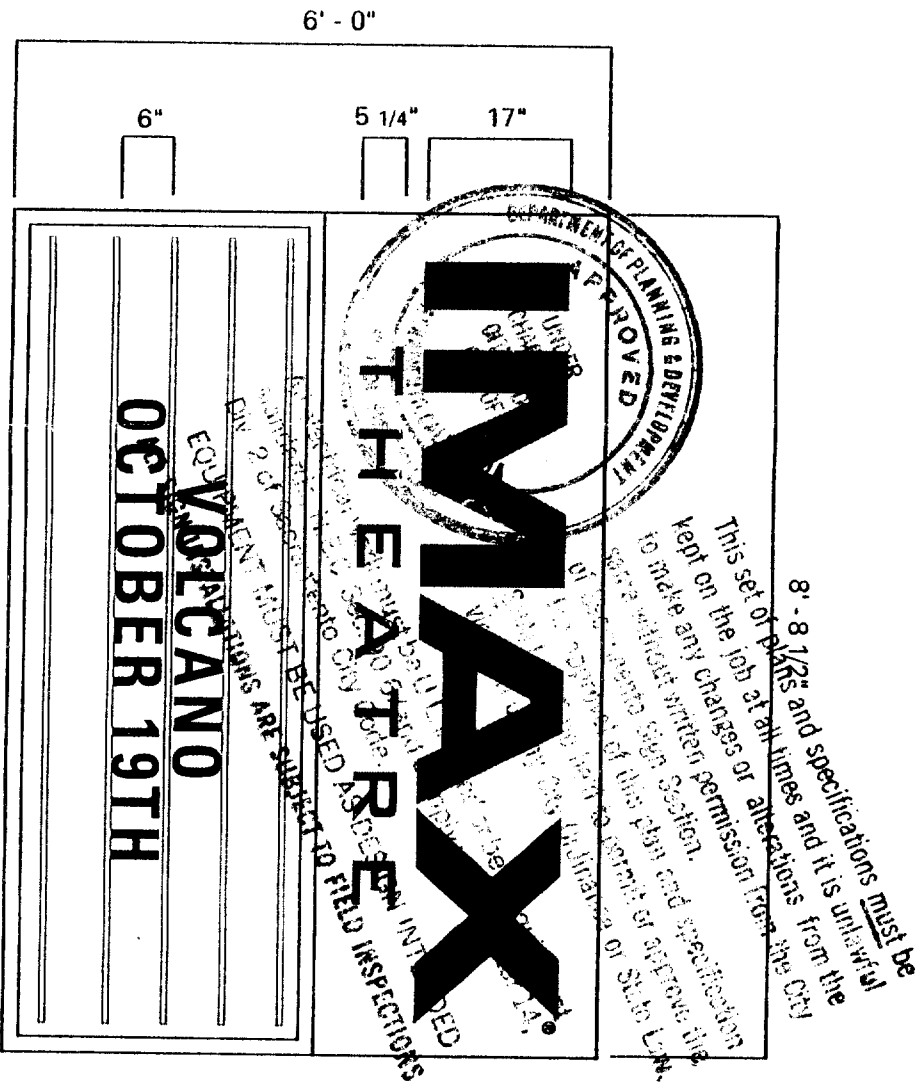

**FRONT THEATRE MARQUEE**

SCALE: 1/2" = 1'-0"

**SPECIFICATIONS:**  
FABRICATE AND INSTALL TWO (2) SETS OF ILLUMINATED CHANNEL LETTERS

**LETTERS/ELLIPSE:**  
ALUMINUM RETURNS AND TRIMCAP CONSTRUCTION WITH ACRYLIC FACES

"IMAX" - 211-1 SG ACRYLITE RETURNS AND TRIMCAP TO MATCH

"THEATRE" - 605-0 GP ACRYLITE FACES; RETURNS AND TRIMCAP TO MATCH

**READER BOARD:**  
6" STANDARD BLACK COPY (BY OTHERS)

**ILLUMINATION:**  
"IMAX" - CLEAR RED NEON AS REQUIRED

"THEATRE" - BLUE NEON AS REQUIRED

**WEST AND EAST ELEVATION / "IMAX" SIDE MARQUEE (B & C)**

DATE: 15 MAR 99 / REV 6 APR 99

ALL DESIGNS, CONCEPTS AND WRITTEN MATERIALS ARE THE PROPERTY OF PACIFIC NEON COMPANY. NO PORTION OF THIS INFORMATION MAY BE DISCLOSED OR USED FOR ANY PURPOSE WITHOUT THE WRITTEN CONSENT OF PACIFIC NEON COMPANY. ILLUSTRATIONS DEPICT CONCEPTS ONLY AND IS NOT INTENDED FOR FABRICATION. 01995





*Pacific Neon Company*  
SINCE 1948

1576 SILICA AVE. SACRAMENTO, CA 95815 • 916.927.0527 FAX 916.927.2414



APPROVED

# Typical Self Contained Letter Installation

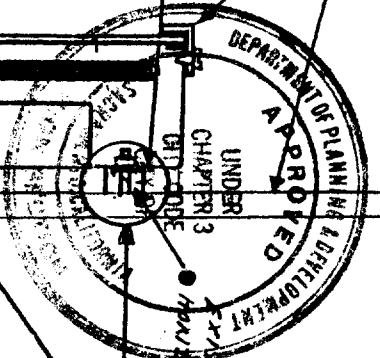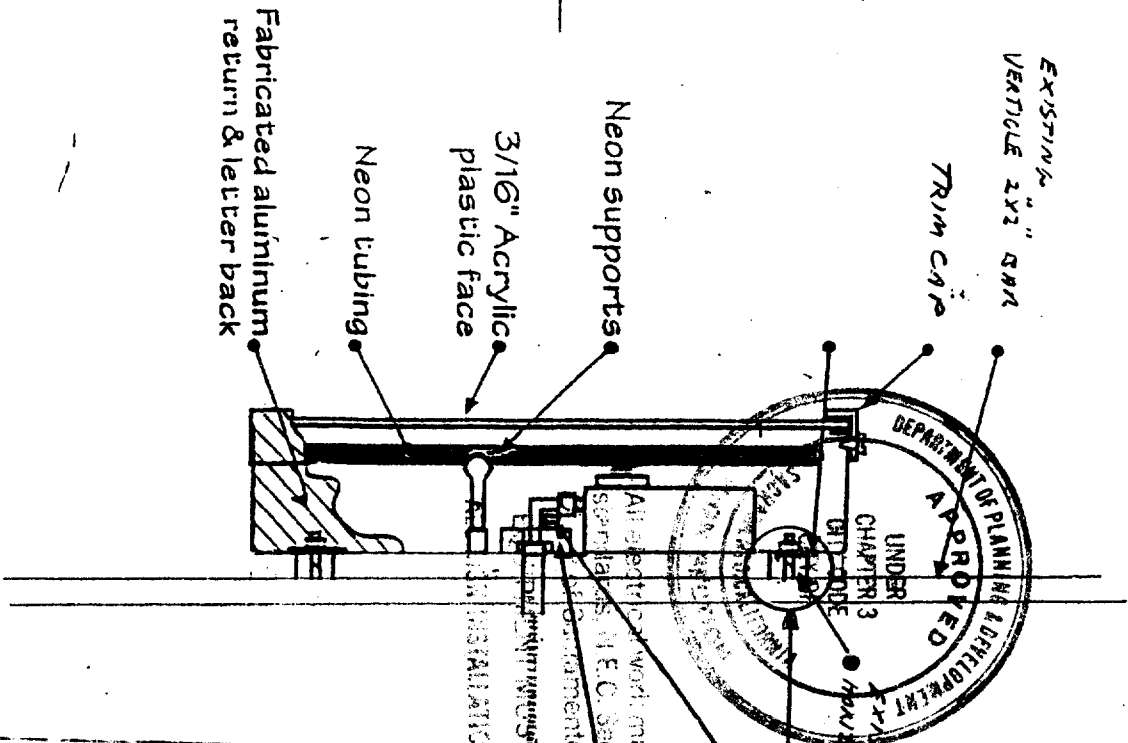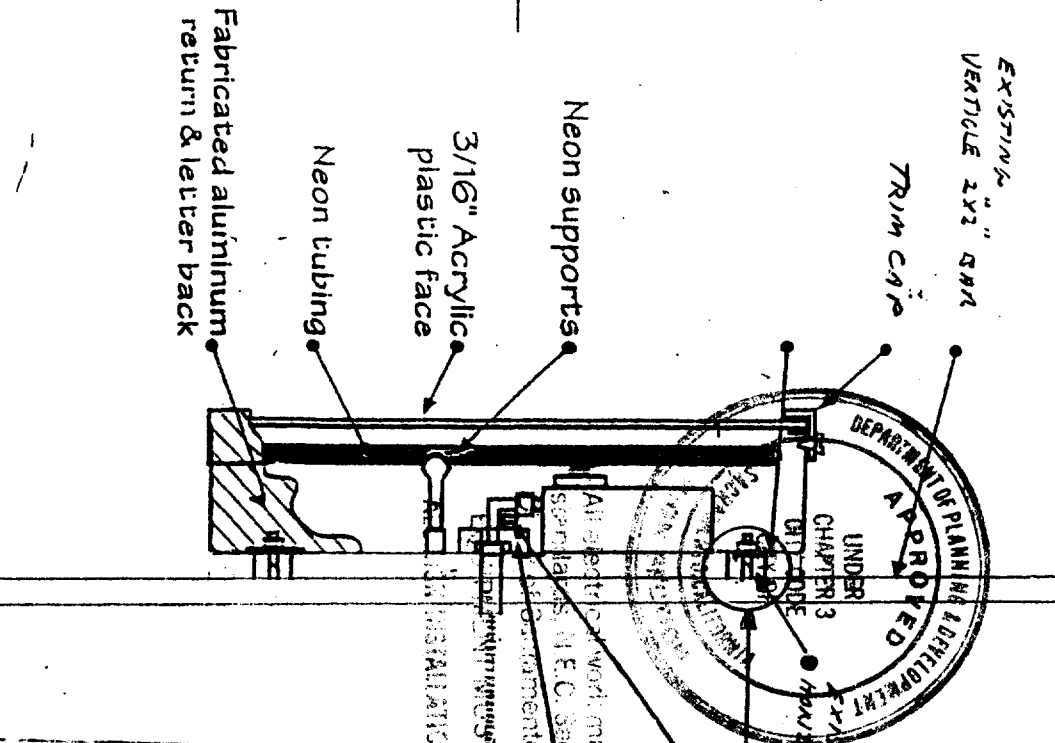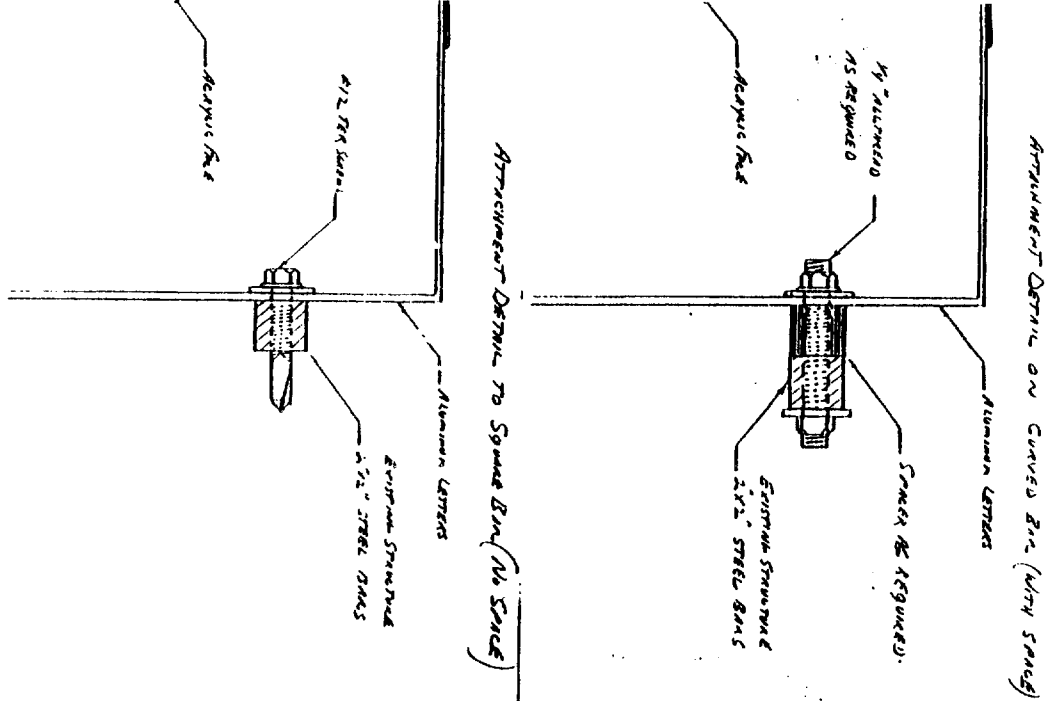

All electrical work must be UL labeled or be of equivalent quality. See E.C. Sec. 26 and 27 of the California Electrical Code.

This set of plans and specifications must be kept on the job at all times and it is unlawful to make any changes or alterations from the original without written permission from the City of Sacramento Sign Section.

See the original design and specification SHALL NOT BE DELETED OR ALTERED BY THE VIOLATION OF AN OFFICIAL ORDINANCE OF STATE LAW.

INSTALLATIONS ARE SUBJECT TO FIELD INSPECTIONS Electrical service by Electrical Contractor

APPROVED PER 1993  
NATIONAL ELECTRICAL CODE  
AND CITY OF SACRAMENTO  
AMENDMENTS  
5-2-99 Jm  
ELECTRICAL DIVISION

## ILLUMINATED SELF-CONTAINED LETTER

SECTION DETAIL AT LEFT REPRESENTS A TYPICAL NEON ILLUMINATED SELF-CONTAINED LETTER INSTALLATION.

WALL MATERIAL AND/OR ELECTRICAL ACCESS MAY DIFFER FROM ILLUSTRATION.

PLEASE REFER TO ENCLOSED DETAILS, ORIGINAL ARCHITECTURAL INFORMATION, OR FIELD VERIFICATION FOR ACTUAL ON-SITE WORKING CONDITIONS.