

CITY OF SACRAMENTO  
DEPARTMENT OF PLANNING & DEVELOPMENT  
ZONING ADMINISTRATOR  
1231 I Street, Sacramento, CA 95814

**ACTION OF THE ZONING ADMINISTRATOR**

On Friday, February 21, 1997, the Zoning Administrator withdrew at the applicant's request, a variance to construct a six foot wall within front yard setback for the project known as Z97-005.


**Project Information**

Location: 681 Rivergate Way

Assessor's Parcel Number: 031-0760-057

Applicant: Rodney Kunisaki  
681 Rivergate Way  
Sacramento, CA 95831




Property Owner: Same as applicant

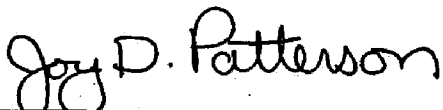

Joy D. Patterson  
Zoning Administrator

cc: File  
ZA Binder

Z97-005

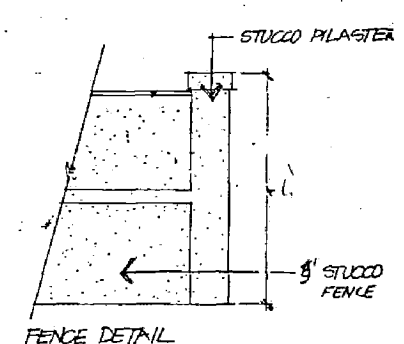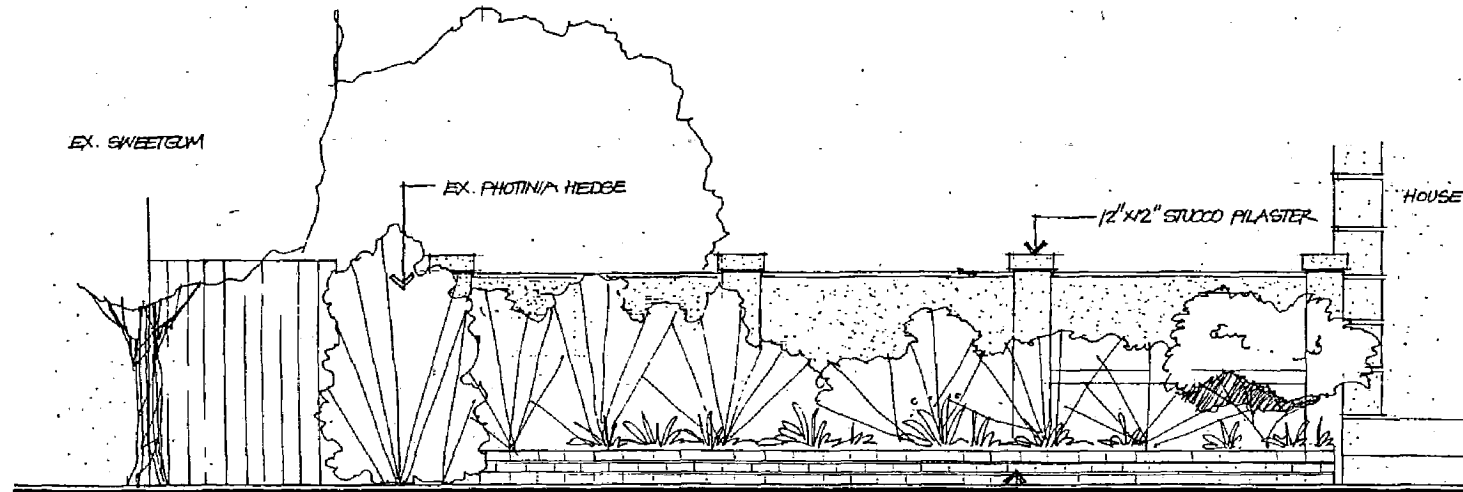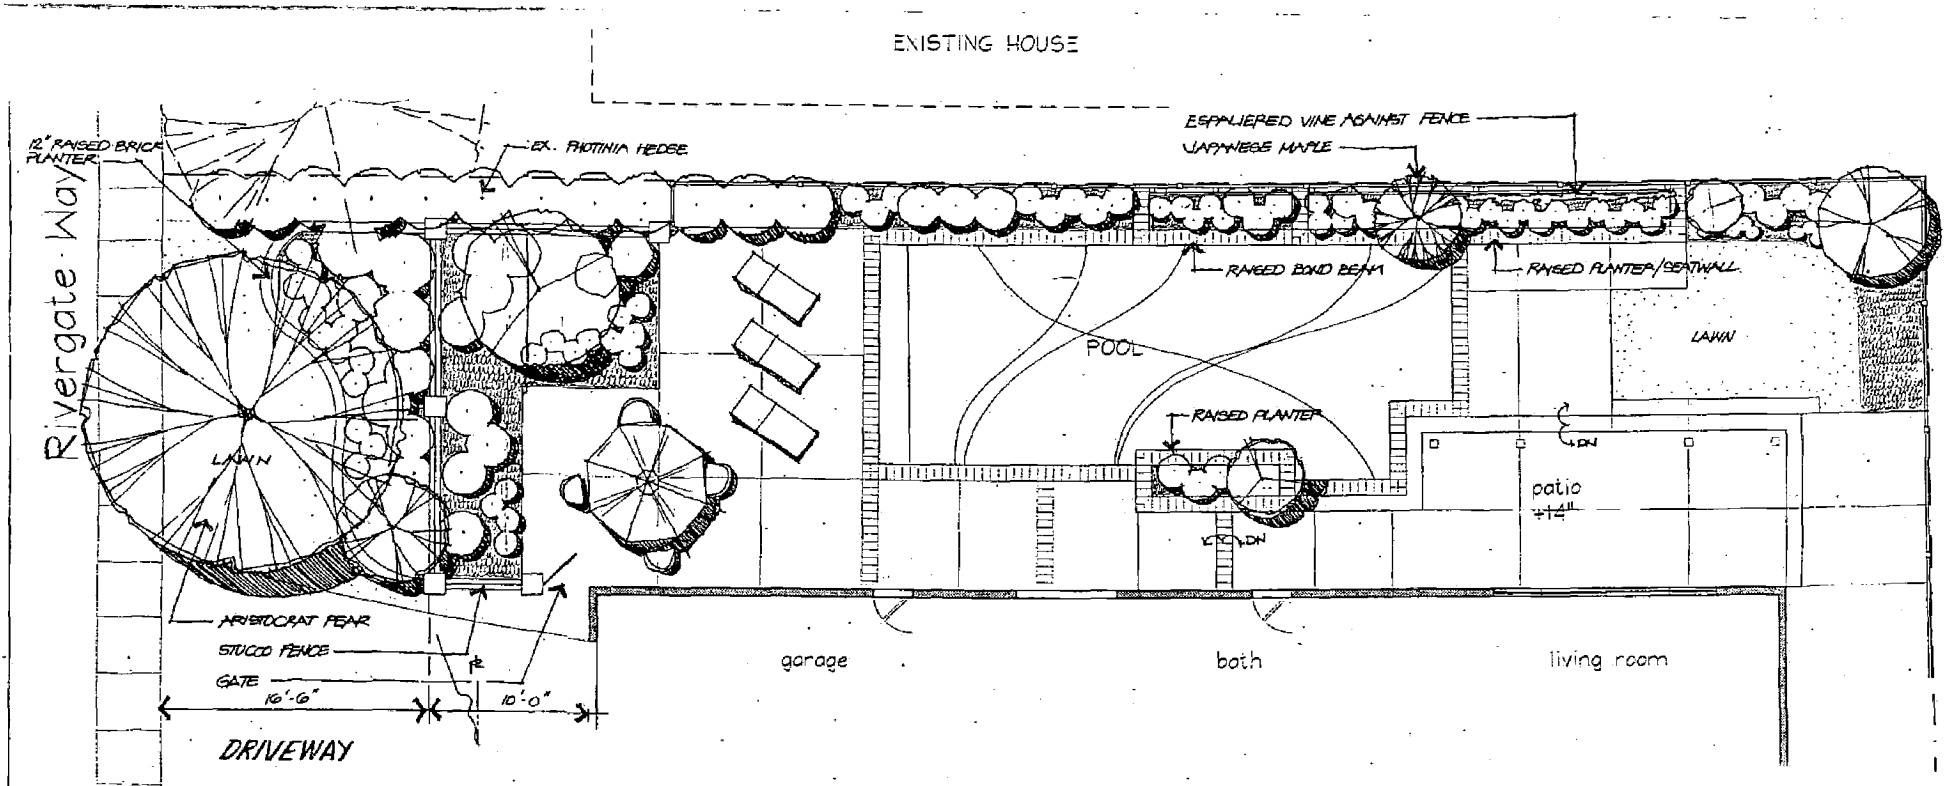


FENCE ELEVATION  
1" = 2'-0"

FENCE DETAIL

**FENCE & LANDSCAPE DESIGN**  
 KUNISAKI RESIDENCE 681 RIVERGATE WAY 031-0760-057-0000

RIVERGATE WAY

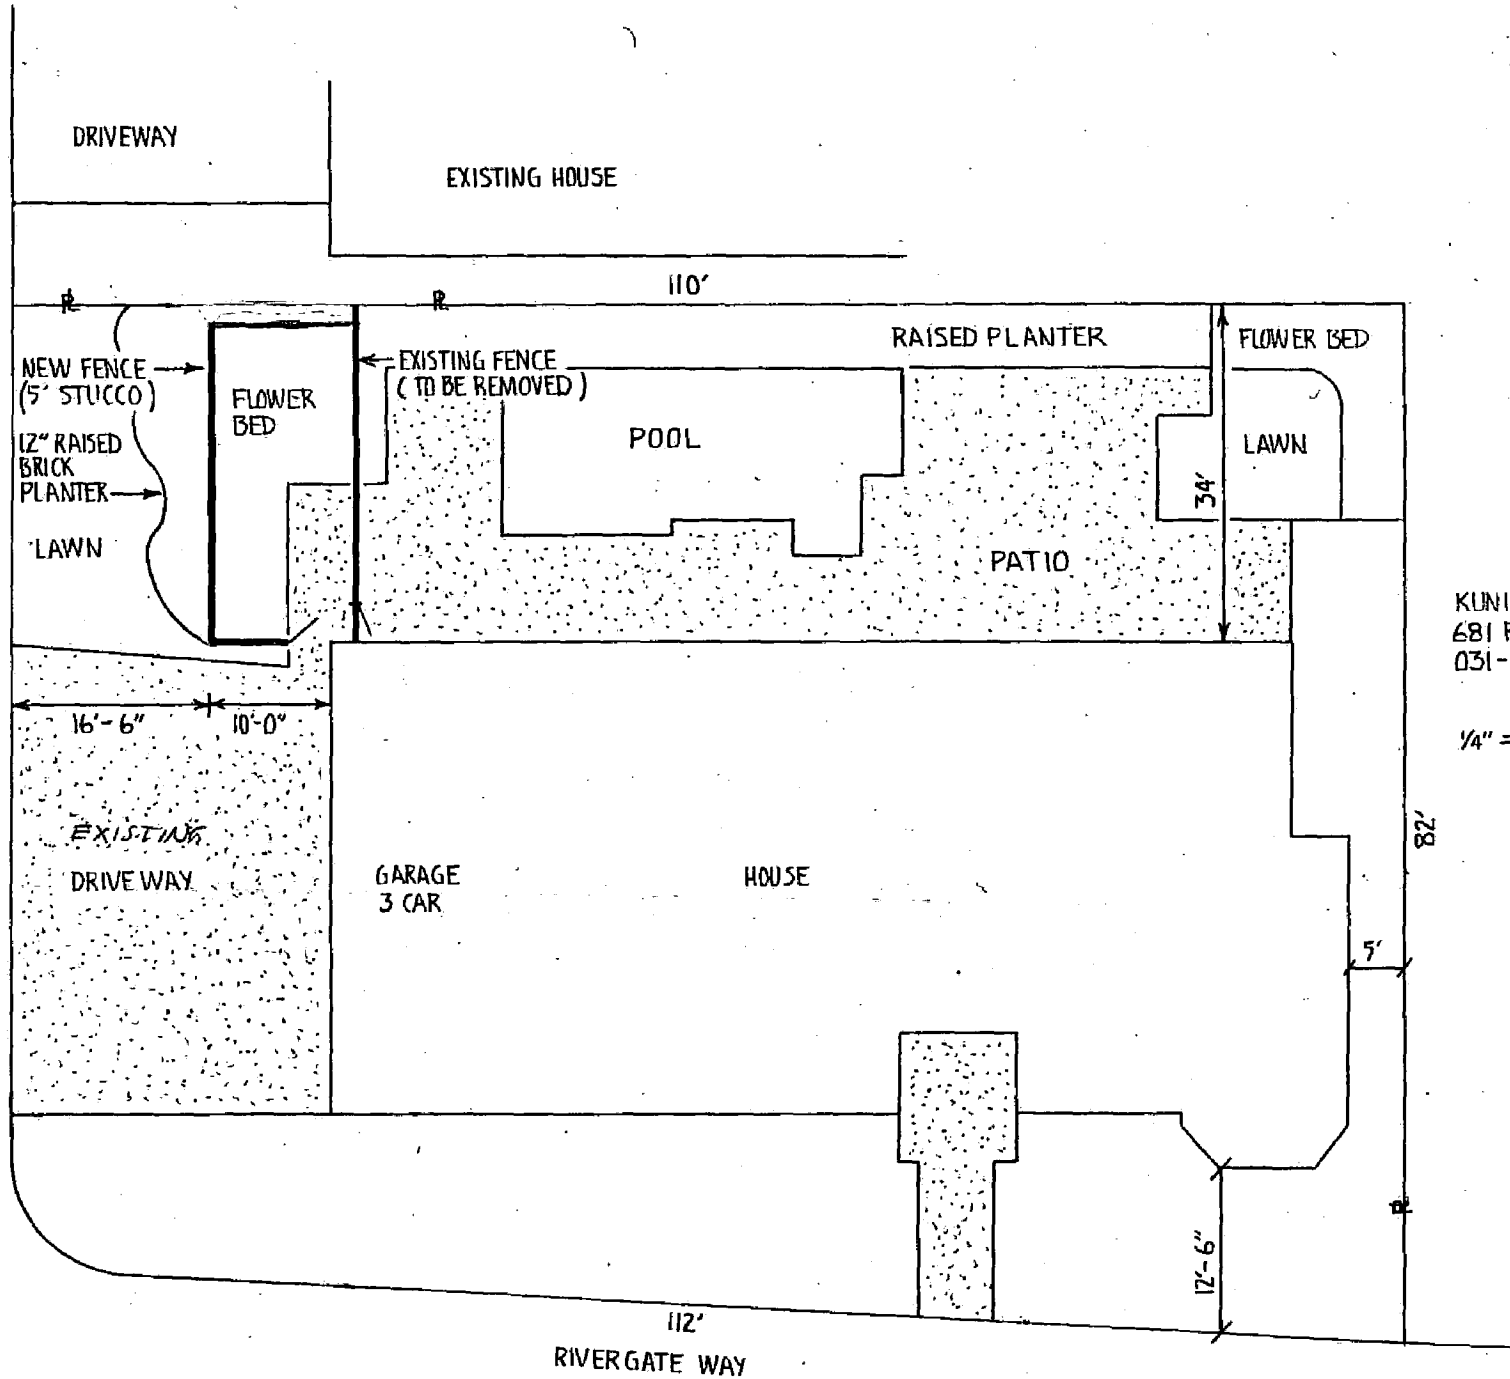

KUNISAKI RESIDENCE  
 681 RIVERGATE WAY  
 031-0760-057-0000

1/4" = 5' 