

Sign Permit Application

2101 Arena Blvd. Ste.200 Sacramento CA 95834

1231 I St. Ste.200 Sacramento CA 95814

(916) 808-5656

* Required Information

Inspection Line

(916) 808-7622 or 808-5716

Sign Permit # 0606019 Area 1

*Sign Address
5539 HST SAC CA

APN # <u>004-0342-021</u>	DR-PB / PUD / SC:	P / ZA File:
---------------------------	-------------------	--------------

*Sign Applicant

Property Owner \ License Contractor: ALPHA SIGNS

Address: 8565 23RD AV SAC CA Phone: 379-0225

Contractor License # 851844 Class C-4S

*Sign Information

Attached		Detached	
Bldg. Tenant Frontage	<u>24'</u> lineal. foot	Parcel Street Frontage	lineal. foot
Sign I.D. Tag	*Ht. x Wth.	= Sign Area	Sign Copy
<u>S 060234</u>	<u>38" x 13'</u>	<u>41.66</u>	<u>FITGEFLY SALON & BOUTIQUE</u>
<u>S</u>			
<u>S</u>			
<u>S</u>			

Required Plan Review Approvals | Structural | Electrical | Design Review

Code	Final Sign Inspection	Approved	Date
99	FOOTING		
99	BUILDING		
98	ELECTRICAL		
n/a	SPECIAL INSPECTION		

THIS SIGN PERMIT SHALL EXPIRE BY LIMITATION IF WORK AUTHORIZED IS NOT COMMENCED WITHIN 180 DAYS

PAID
CITY OF SACRAMENTO
MAY 01 2006
NEIGHBORHOOD PLANNING
AND DEVELOPMENT SERVICES

Fees		\$100.00 per application. Total Sign Permit Fees : see Development Fee Schedule	
Cashier	Description	Date	Amount
	Sign Application Fee		
	Other		
	Balance		
Total	Sign Permit Fee		<u>240.01</u>

x [Signature] 5/1/06 Approved Sign Permit

CITY COPY



ALPHA Signs

8565 23rd AVE.

Sacramento, CA 95826

PHONE: 916.379.0225

FAX: 916.379.0217

CCL#756432

Project: FIREFLY SALON

Address:

Client Approval:

Date: 02/23/06


Revisions:

Revision No.:


Scale:

3/16" = 1'

NOTES

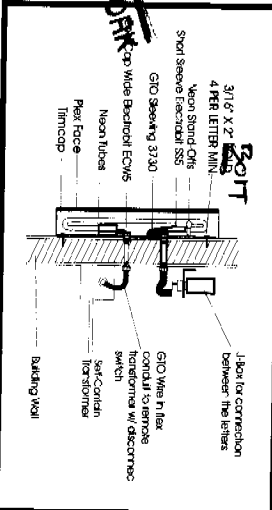

PAN CHANNEL LETTERS MOUNTING DETAIL N.T.S.
If Approved

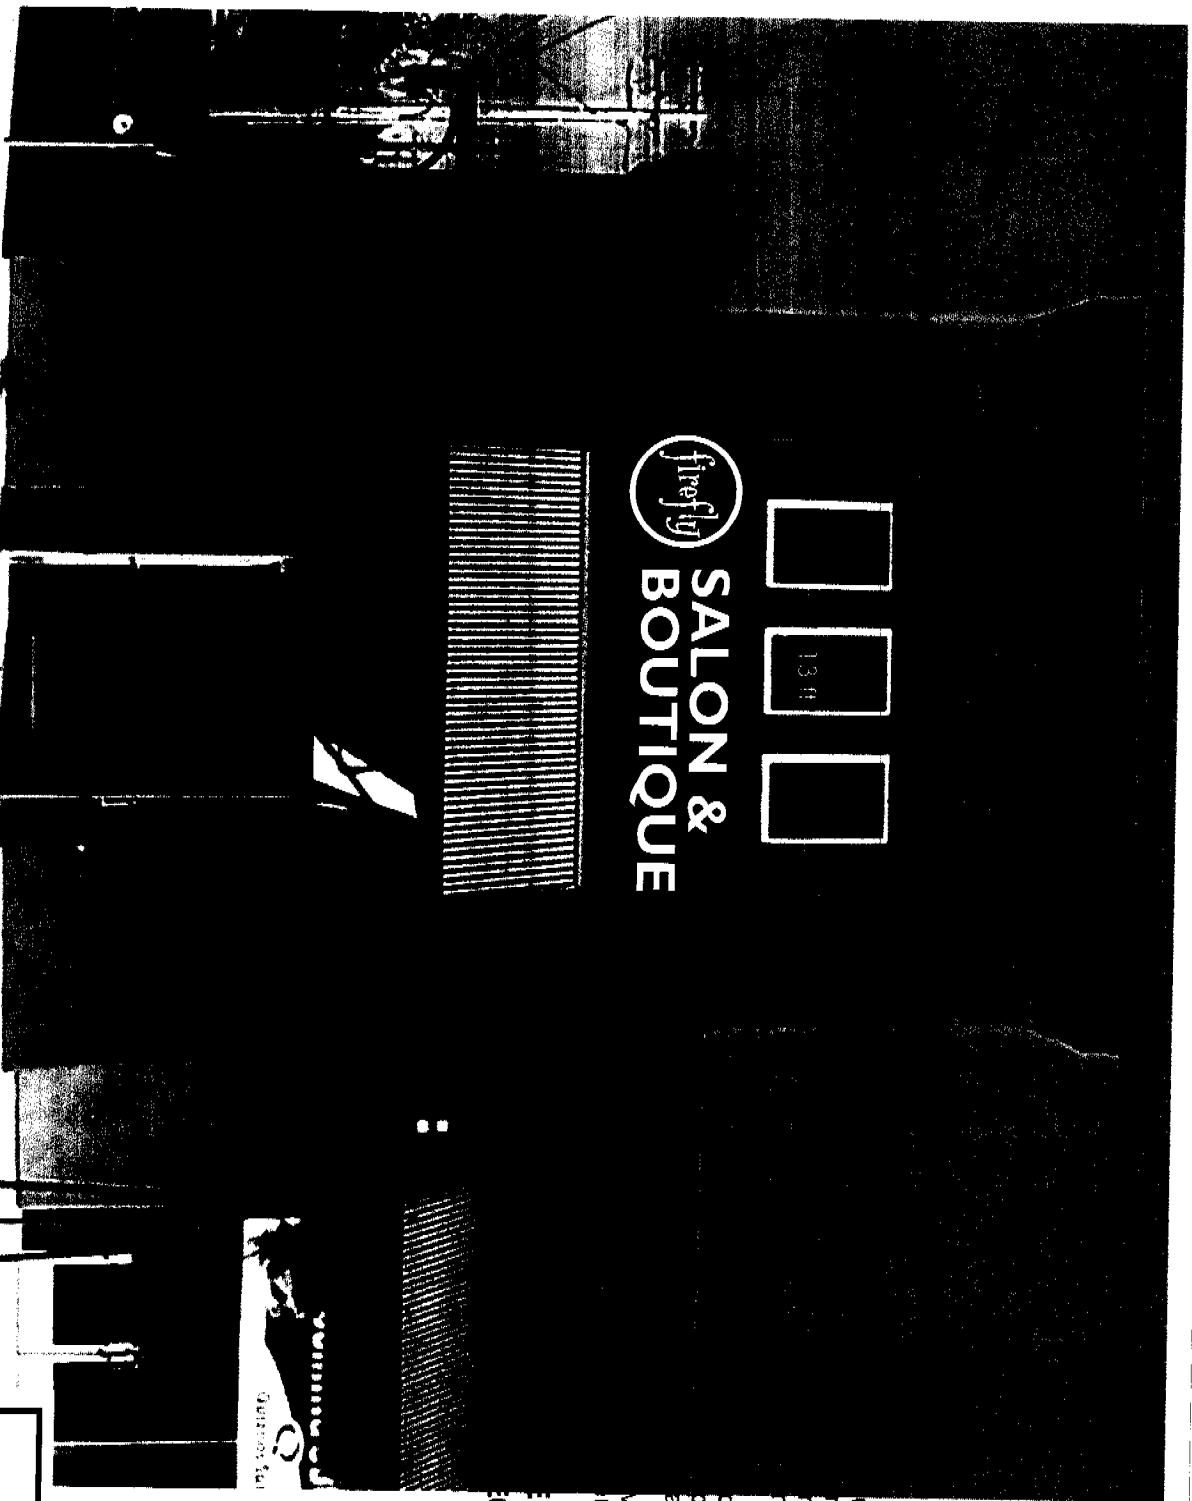

firefly
**SALON &
BOUTIQUE**



FAB & INSTALL ONE SET OF PAN CHANNEL LETTER

SALON & BOUTIQUE: 5" ALUMINUM BLACK RETURN, BLACK TRIM-CAP, 3/16" WHITE PLEX FACE AND ILLUMINATION WITH WHITE NEON.

LOGO BOX: 5" ALUMINUM BLACK RETURN, BLACK TRIM-CAP, 3/16" WHITE PLEX OVERLAID WITH ORANGE VINYL AS SHOWN AND ILLUMINATED WITH WHITE NEON.

THE APPROVAL OF ALL ELECTRICAL WORK IS SUBJECT TO FIELD INSPECTIONS.

SITE PLAN



ALPHA Signs

8565 23rd AVE.
Sacramento, CA 95826
PHONE: 916.379.0225
FAX: 916.379.0217
CCL #756432

Project: _____

Firefly Salon &
Boutique

Address: _____

5539 H St., Ste. 70
Sacramento, CA


Client Approval: _____

Date: _____

03/28/06


Revisions: _____

Revision No.: _____

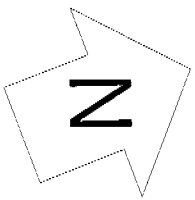

55th STREET

H STREET

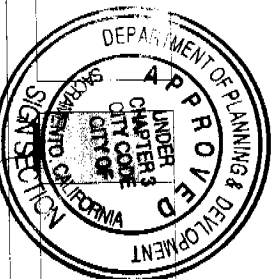

This set of plans and specifications must be kept on the job at all times and it is unlawful to make any changes or alterations from the same without written permission from the City of Sacramento Sign Section. The approval of this plan and specification SHALL NOT be held to permit or approve the violation of any City Ordinance or State Law.

All electrical work must be U.L. labeled or be of equivalent standards, N.E.C. Sec. 90-6/and comply with chapter 14, Div. 2 of The Sacramento City Code.

EQUIPMENT MUST BE USED AS DESIGN INTENDED
ALL SIGN INSTALLATIONS ARE SUBJECT TO FIELD INSPECTIONS

th STREET