

STATE OF CALIFORNIA
DIVISION OF INDUSTRIAL SAFETY

CONSTRUCTION LENDING AGENCY

I hereby affirm under penalty of perjury that there is a construction lending agency for the performance of the work for which this permit is issued (Sec. 3007 (b)(1)(C))

Lenders Name _____
Lenders Address _____

LICENSED CONTRACTORS DECLARATION

I hereby affirm under penalty of perjury that I am licensed under provisions of Chapter 9 (commencing with Section 7000) of Division 3 of the Business and Professions Code and my license is in full force and effect.

License Class C-45 Lic. Number 676257
Date 7/1/97 Contractor Alan Form

(Signature)

OWNER - BUILDER DECLARATION

I hereby affirm under penalty of perjury that I am exempt from the Contractors License Law for the following reason (Sec. 7031.5, Business and Professions Code): Any city or county which requires a permit to construct, alter, improve, demolish, or repair any structure, prior to its issuance, also requires the applicant for such permit to file a signed statement that he or she is licensed pursuant to the provisions of the Contractors License Law (Chapter 9 (commencing with Section 7000) of Division 3 of the Business and Professions Code) or that he or she is exempt therefrom and the basis for the alleged exemption. Any violation of Section 7031.5 by any applicant for a permit subjects the applicant to a civil penalty of not more than five hundred dollars (\$500.00).

I, as owner of the property of my employees with wages as their sole compensation will do the work and the drafting and attend to all details of the project. Sec. 7041, Business and Professions Code. The Contractors License Law does not apply to an owner who holds a contract, agreement and who contracts for construction work to be done by a contractor licensed under the Contractors License Law.

I am exempt under Sec. 7031.5 for this reason:

USE BLACK INK BALL POINT PEN — PRESS FIRMLY
SIGN PERMIT APPLICATION

264-7559

SITE ADDRESS

5330 Stockton Blvd

SUITE

C-2 (9710421)

INSP AREA

3

ASSESSOR PARCEL NO. 022 0280 031

PERMIT NO. S-19488

NAME OF APPLICANT

ADDRESS

ZIP CODE

PHONE NO.

LICENSED CONTRACTOR

485 Wetmore St.

95337

(209) 239-3339

BUSINESS OWNER

5330 Stockton Blvd

Wellb Feys

Sacramento

SIGN INFORMATION

ATTACHED INTERIOR ELECT SINGLE FACED
 BELMOUNTED NON BELMOUNTED BR LHOARD - SUBDIVISION
 INDIVIDUAL LETTERS PAINTED ON BUILDING LOGO
 METAL POLE DOBLE FACED
 PLASTIC MOUNTMENT VINYL/GATOR FOAM
 WOODEN PROFILE KING REFLECT

SIGN COPY _____

(A) HEIGHT 2'-3" (B) LENGTH 13'-10"
 (A X B) SIGN AREA 314
 POLE SIZE N/A FOOTING SIZE N/A
 STREET FRONTAGE (FT) N/A
 OCCUPANCY FRONTAGE (FT) 200'

Wellb Feys

Grade is inside "Albermarle"

CITY OF SACRAMENTO PERMIT SERVICES
BUILDING INSPECTION DIVISION 264-7619

WORKER'S COMPENSATION DECLARATION

I am not employing any workers on this project. If I am employing workers, I will provide them with workers' compensation insurance.

35' ATTACHED 44C 1085

Golden Lake Ins
NW 376856-00


Closed 99
7-21-99

577-1580

371-1948

OVER 500
TOTAL FEES \$ 154.80
25.00

By <u>Alan Ford</u>	Site No: <u>CA 64</u>	Date: _____
Checked by: _____	Sheet No: <u>5330 Stockton Blvd</u>	

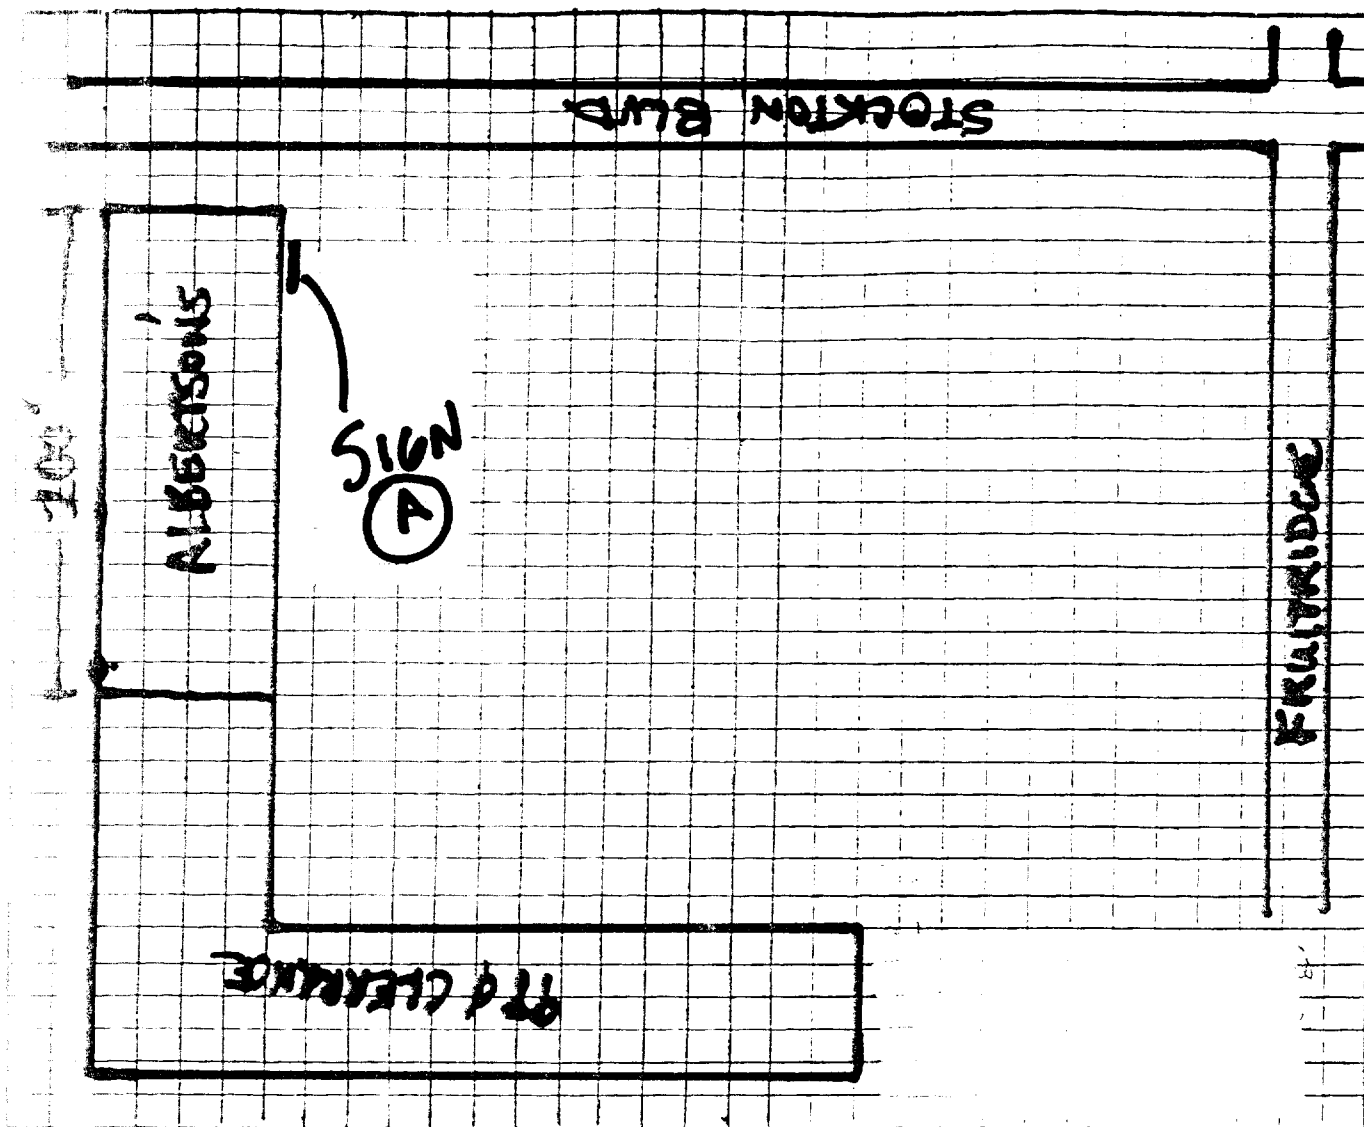

EXISTING SIGNAGE:


"A" logo = 4' x 6' = 24 sq ft

"Albertson's" = 3' x 30' = 90 sq ft


"Liquor" (SF cabinet) = 2' x 6' = 12 sq ft

126 sq ft

PROPOSED = 31 sq ft

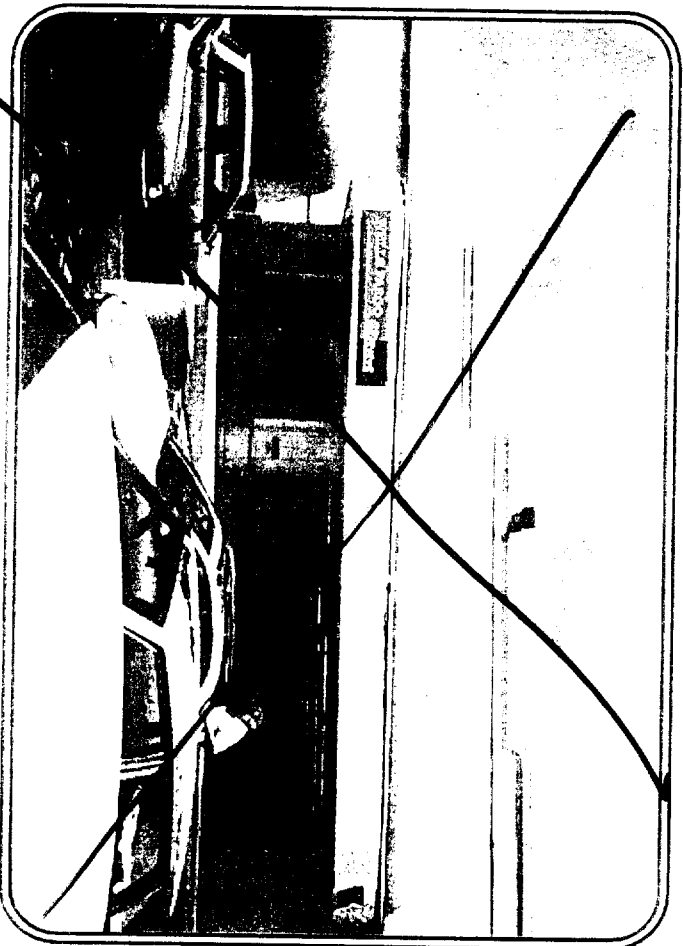

Sign **(A)**

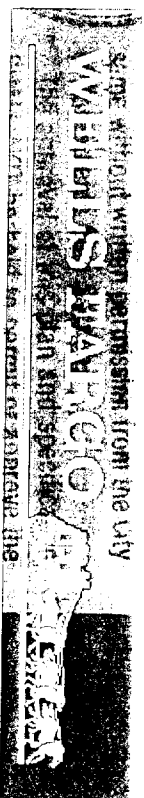


W-31

Wells Fargo CA0064
 Albertson's
 4330 Stockton Boulevard
 Oakland, CA 94612
 (510) 865-8800

FILE COPY

Plasti-Line, Inc.

Plasti-Line, Inc.
 1000 E. 12th Street
 Oakland, CA 94612
 (510) 865-8800

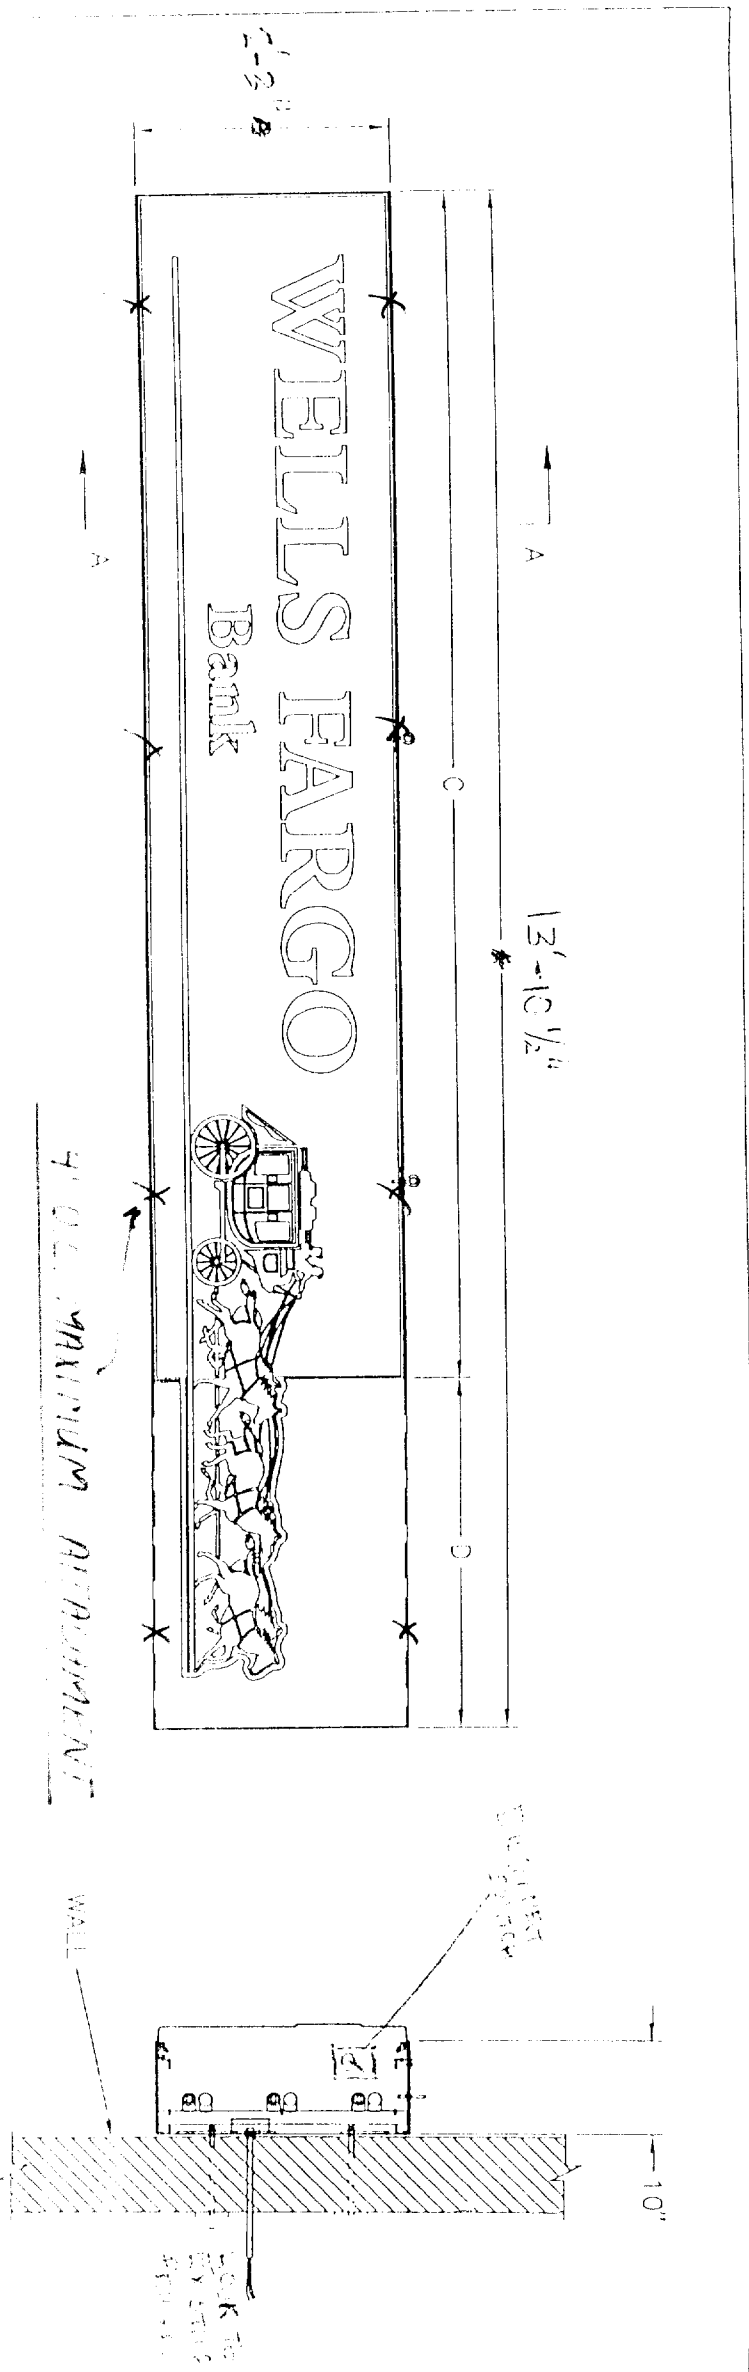

ITEM	DESCRIPTION	QTY	UNIT	PRICE	TOTAL
W-16	9'-11.94"	4'-7.45"	7'-8.93"	2'-1.04"	
W-31	13'-10.5"	2'-3"	10'-9"	3'-1.5"	
W-56	18'-5.89"	3'-0"	14'-3.91"	4'-1.98"	

QUANTITY 1

APPROVED BY: JLE
DATE: 11/7/97

PLASTI-LINE, INC.

P.O. BOX 55643
KNOXVILLE, TN 37950-9643

DESIGNER: JLE
SCALE: 1/8" = 1'-0"
DATE: 9/5/95

INSTALL FOR W-16, 31, 55

WELLS FARGO

SHT 2 OF 2 DRAWING NUMBER B16674

PROPERTY OF PLASTI-LINE, INC.
NOT TO BE DUPLICATED.

UNSPECIFIED RADI
= .015 R

TOLERANCES:

ALL DIMENSIONS ARE IN INCHES UNLESS OTHERWISE SPECIFIED
XX=.03 ANGLES=.1°