



0500241

CITY OF SACRAMENTO
DEVELOPMENT SERVICES DEPARTMENT
BUILDING DIVISION
www.cityofsacramento.org

North Permit Center
2101 Arena Blvd., Suite 200
Sacramento, CA 95834
Inspection: 1-916-808-4677

OWNER BUILDER VERIFICATION

1. Check one below - I or my immediate family (parent, spouse, or child) will perform:

- A - all the work authorized by this permit.
- B - a portion of the work.
- C - none of the work.

If B or C is checked, complete 2 or 3 below.

2. A State licensed contractor (*) will be hired to do:

- all of the authorized work.
- a portion of the authorized work.

Name _____ Phone _____

Address _____

Type of Work _____

Name _____ Phone _____

Address _____

Type of Work _____

Name _____ Phone _____

Address _____

Type of Work _____

Name _____ Phone _____

Address _____

Type of Work _____

3. I will utilize unlicensed person(s) other than my immediate family to perform all or portions of the authorized work. A Certificate of Workers Compensation must be on file at this office.


I declare under penalty of perjury that the above is true and correct. I have read and understand the owner-builder information on the reverse side of this form.

Signed: Property Owner [Signature]

Date 1-6-05 Case No. _____ Permit No. 0500241C

Job Address 7198 SOUTH LAND PARK DR

Note: * Information regarding unknown contractors or change in subcontractors shall be submitted to the Building Inspection field office.

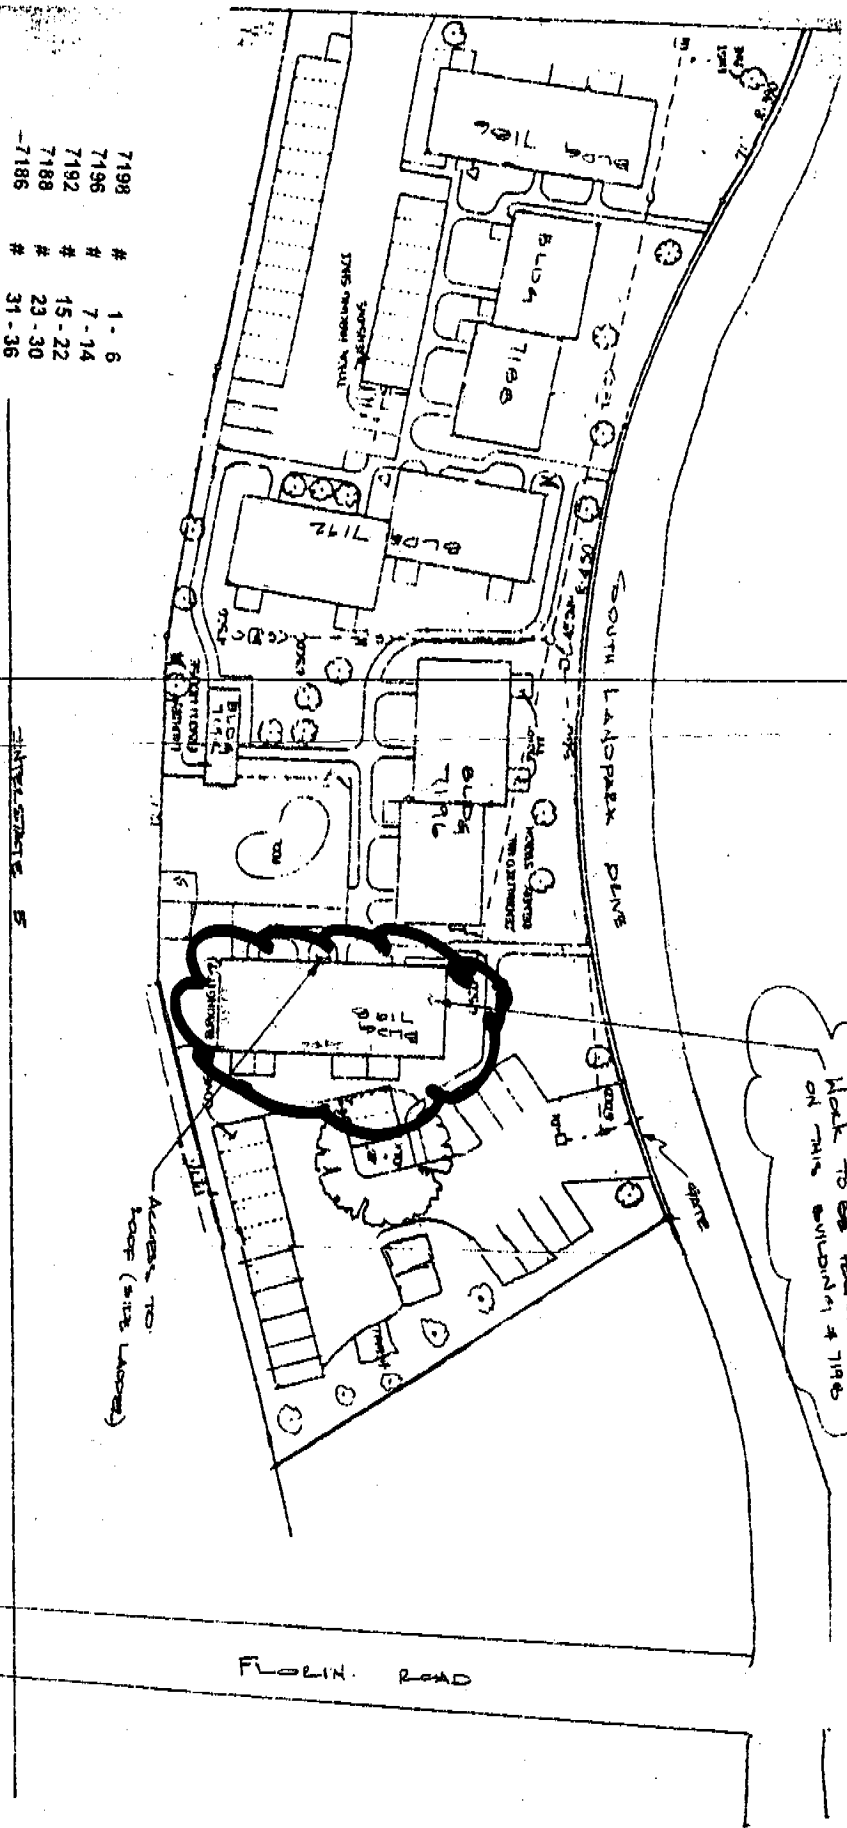

7198	#	1 - 6
7196	#	7 - 14
7192	#	15 - 22
7188	#	23 - 30
-7186	#	31 - 36

7194 Office, Laundry & Storage

LANDPARK VILAS - GEORGE GRANVILLE
 PATRICK DEWITT
 7198 SOUTH LANDPARK DRIVE SACRAMENTO, CALIF. 95831