

# THIS IS A 2 PART FORM WRITE ON A FIRM SURFACE

## CONSTRUCTION LENDING AGENCY

I hereby affirm under penalty of perjury that there is a construction lending agency for the performance of the work for which this permit is issued (Sec. 3097, Civ. C).

Lenders Name \_\_\_\_\_  
Lenders Address \_\_\_\_\_

### LICENSED CONTRACTORS DECLARATION

I hereby affirm under penalty of perjury that I am licensed under provisions of Chapter 9 (commencing with Section 7000) of Division 3 of the Business and Professions Code and my license is in full force and effect.

License Class C45 Lic. Number 668834  
Date 10-31-01 Contractor [Signature]  
(Signature)

### OWNER - BUILDER DECLARATION

I hereby affirm under penalty of perjury that I am exempt from the Contractors License Law for the following reason (Sec. 7031.5, Business and Professions Code: Any city or county which requires a permit to construct, alter, improve, demolish, or repair any structure, prior to its issuance, also requires the applicant for such permit to file a signed statement that he or she is licensed pursuant to the provisions of the Contractors License Law (Chapter 9 (commencing with Section 7000) of Division 3 of the Business and Professions Code) or that he or she is exempt therefrom and the basis for the alleged exemption. Any violation of Section 7031.5 by any applicant for a permit subjects the applicant to a civil penalty of not more than five hundred dollars (\$500.00):

I, as owner of the property, or my employees with wages as their sole compensation, will do the work, and the structure is not intended or offered for sale (Sec. 7044, Business and Professions Code: The Contractors License Law does not apply to an owner of property who builds or improves thereon, and who does such work himself or herself or through his or her own employees, provided that such improvements are not intended or offered for sale. If, however, the building or improvement is sold within one year of completion, the owner-builder will have the burden of proving that he or she did not build or improve for the purpose of sale.)

I, as owner of the property, am exclusively contracting with licensed contractors to construct the project (Sec. 7044, Business and Professions Code: The Contractors License Law does not apply to an owner of property who builds or improves thereon, and who contracts for such projects with a contractor(s) licensed pursuant to the Contractors License Law).

I am exempt under Sec. \_\_\_\_\_ B & P C for this reason \_\_\_\_\_

Date \_\_\_\_\_ Owner \_\_\_\_\_ (Signature)

In issuing this building permit, the applicant represents, and the City relies on the representation of the applicant, that the applicant verified all measurements and locations shown on the application or accompanying drawings and that the improvement to be constructed does not violate any law or private agreement relating to permissible or prohibited locations for such improvements. This building permit does not authorize any illegal location of any improvement or the violation of any private agreement relating to location of improvements.

I certify that I have read this application and state that all information is correct. I agree to comply with all city and county ordinances and state laws relating to building construction and hereby authorize representative of this city to enter upon the abovementioned property for inspection purposes.

Date 10-31-01 Signature of Applicant or Agent [Signature]

## USE BLACK INK BALL POINT PEN - PRESS FIRMLY SIGN PERMIT APPLICATION

SITE ADDRESS 1689 SUITE # 2086 INSP. AREA 4  
2086 Ardenn Way Ardenn Fair SC. 2986

ASSESSOR PARCEL NO. 277-0160-071 PERMIT NO. 0114233

LICENSED CONTRACTOR NAME OF APPLICANT ADDRESS ZIP CODE PHONE NO.  
Applied Wood 5920 Rosebud 95841 349-1800  
BUSINESS OWNER Address for work 2086 Ardenn 95815 0060000

SIGN INFORMATION  
 ATTACHED  INTERIOR / ELECT.  SINGLE FACED  
 UNTERMINATED  NON-ILLUMINATED  BILLBOARD / SUBDIVISION  
 INDIVIDUAL LETTERS  PAINTED ON BUILDING  LOGO  
 METAL  POLE  DOUBLE FACED  
 PLASTIC  MONUMENT  VINYL/GATOR FOAM  
 WOODEN  PROJECTING  RE-FACE

SIGN COPY EXPRESS  
S-21803

CITY OF SACRAMENTO PERMIT SERVICES  
BUILDING INSPECTION DIVISION 264-7619

### WORKERS COMPENSATION DECLARATION

I hereby affirm under penalty of perjury one of the following declarations:

I have and will maintain a certificate of consent to self-insure for workers' compensation as provided for by Section 3700 of the Labor Code, for the performance of work for which the permit is issued.

I have and will maintain workers' compensation insurance, as required by Section 3700 of the Labor Code, for the performance of the work for which this permit is issued. My workers' compensation insurance carrier and policy number are:  
Carrier State Fund  
Policy Number HSS 09805

(This section need not be completed if the permit is for one hundred dollars (\$100) or less) I certify that in the performance of the work for which this permit is issued, I shall not employ any person in any manner so as to become subject to the workers' compensation laws of California and agree that if I should become subject to the workers' compensation provisions of Section 3700 of the Labor Code, I shall forthwith comply with those provisions.

Date: 10-31-01 Applicant [Signature]

WARNING: FAILURE TO SECURE WORKERS' COMPENSATION COVERAGE IS UNLAWFUL AND SHALL SUBJECT AN EMPLOYER TO CRIMINAL PENALTIES AND CIVIL FINES UP TO ONE HUNDRED THOUSAND DOLLARS (\$100,000) IN ADDITION TO THE COST OF COMPENSATION, DAMAGES AS PROVIDED FOR IN SECTION 3706 OF THE LABOR CODE, INTEREST AND ATTORNEY'S FEES.

THIS PERMIT SHALL EXPIRE BY LIMITATION IF WORK AUTHORIZED IS NOT COMMENCED WITHIN 180 DAYS.

(A) HEIGHT 21 (B) LENGTH 16'-3"  
(A X B) SIGN AREA 32.5 SDFE  
POLE SIZE \_\_\_\_\_ FOOTING SIZE \_\_\_\_\_  
STREET FRONTAGE (FT) \_\_\_\_\_  
OCCUPANCY FRONTAGE (FT) 50'  
OFFICE USE ONLY  
ENGINEERING REQUIRED? YES NO APPROVED BY \_\_\_\_\_  
DESIGN REVIEW REQUIRED? YES NO APPROVED BY \_\_\_\_\_  
SPECIAL PERMIT REQUIRED? YES NO P# \_\_\_\_\_  
VARIANCE REQUIRED? YES NO P# \_\_\_\_\_  
LOCATED IN PUD? YES NO WHICH PUD? \_\_\_\_\_

SIGN VALUATION  
A. TYPE OF SIGN Blum Cabined  
B. \$ \_\_\_\_\_ PER SQ. FT. X \_\_\_\_\_ SQ. FT. = \$ \_\_\_\_\_  
APPROVED BY MJD DATE 11-1-01  
DENIED BY \_\_\_\_\_ DATE \_\_\_\_\_


FINAL INSPECTIONS  
BUILDING INSPECTOR \_\_\_\_\_ DATE 6/23/05  
ELECTRICAL INSPECTOR [Signature] DATE \_\_\_\_\_  
SIGN INSPECTOR \_\_\_\_\_ DATE \_\_\_\_\_

FEES: CITY OF SACRAMENTO RECEIVED  
SIGN APPLICATION FEE 1461 DATE 11/23/05  
SIGN PERMIT FEE 1100  
ELECTRICAL SIGN FEE 1100  
CITY BUSINESS LICENSE 114233

TOTAL FEES \$ \_\_\_\_\_

VEIL


L

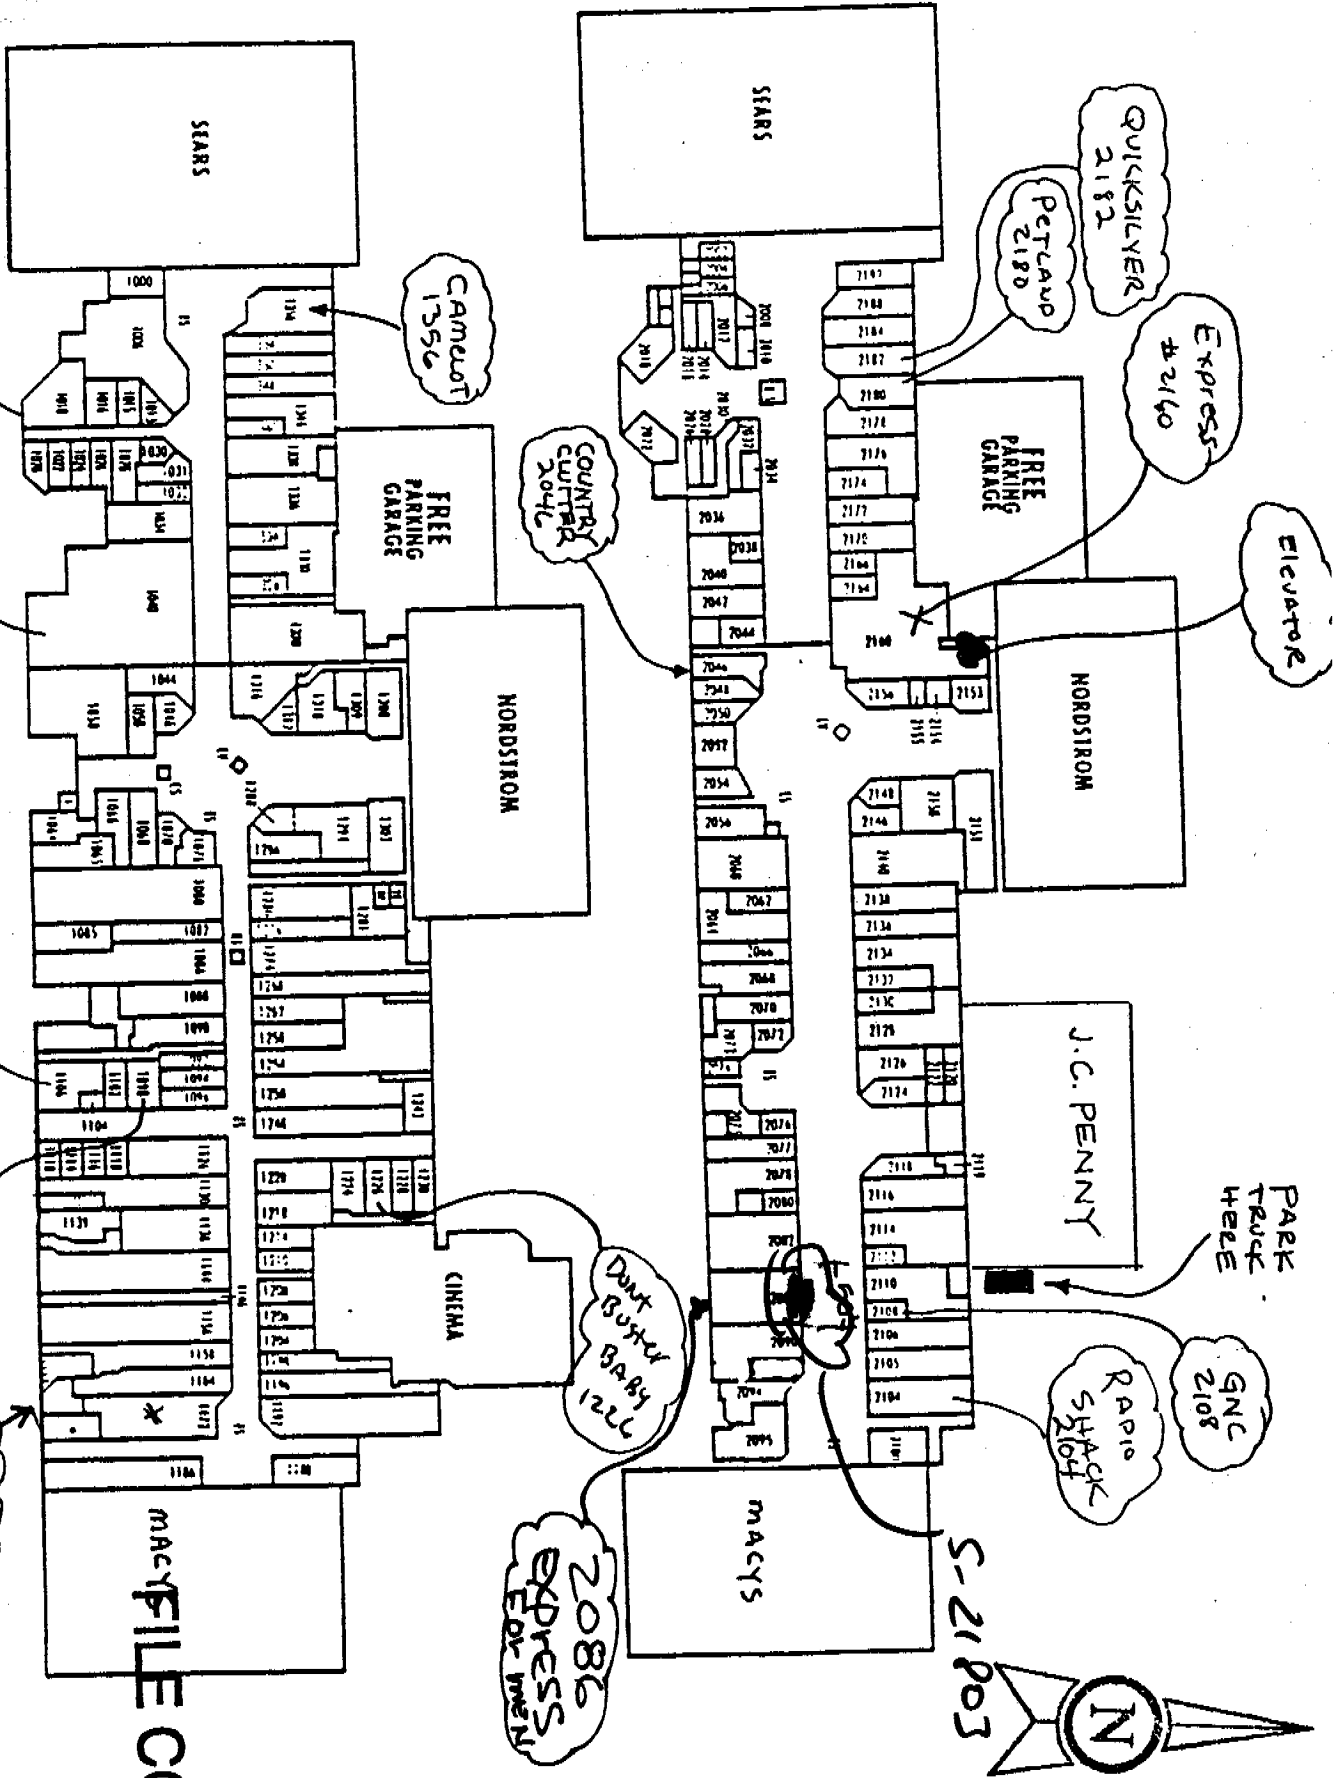

AR DEN FAIR

macFILE COPY

STORE #0680 ARDEN FAIR - Sacramento, CA


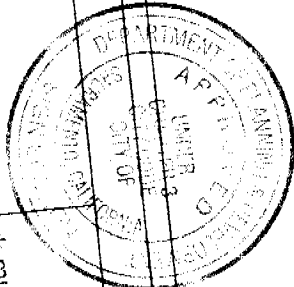


This set of plans and specifications shall be held on file in the office of the Engineer and shall be available for inspection by the public. The Engineer shall not be responsible for the accuracy of the information furnished by the contractor.

Some electrical equipment specifications may be subject to change without notice. The contractor shall be responsible for obtaining the latest specifications for all equipment and materials to be used in the work.


All electrical work must be U.L. listed and comply with Chapter 17, Division 26 of the California Building Code, and the City of Sacramento Electrical Code. ALL SIGN INSTALLATIONS ARE SUBJECT TO FIELD INSPECTIONS

NO PERMIT REQUIRED

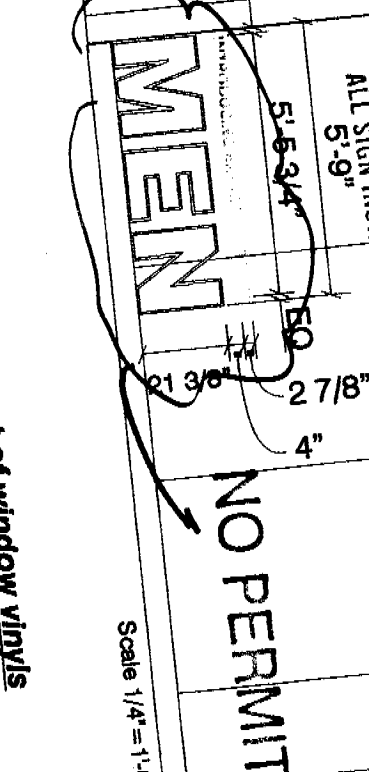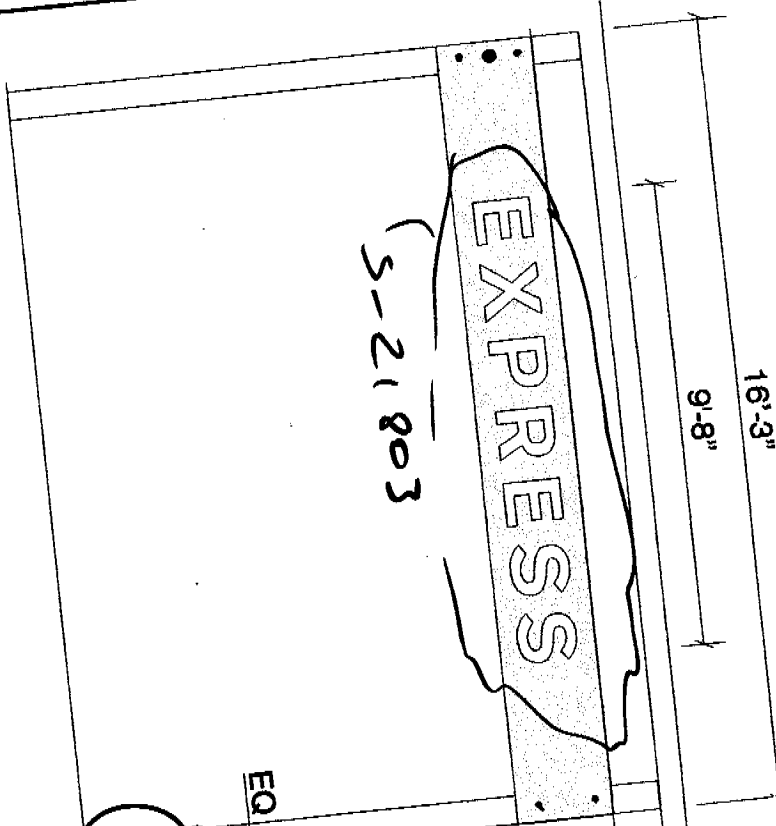

Scale 1/4" = 1'-0"

Section Thru

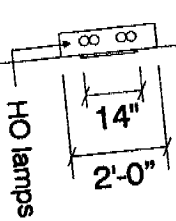

- One (1) single face internally illuminated cabinet**
- \* 2'-0" x 16'-3" x 6 1/4"
  - \* 1/8" aluminum
  - \* Fluorescent illumination
  - \* Vents on back, Bottom access, Mounts thru sides
  - \* No light leaks - UL approved
  - \* 3/4" Clear plex push thru letters
  - \* White vinyl backer
  - \* Studded face attachment

- One (1) set of window vinyls**
- \* Vinyl is applied second surface
  - \* "MEN" is White vinyl
  - \* "INTRODUCING EXPRESS FOR MEN" Red vinyl
  - \* Window dimensions must be field verified
  - \* Exact production specs may vary slightly



DRAWG # 30109005-02		<b>STRUCTURE</b>	
revised 10-15 cr			
		SALES	JOHN MORAN
		ACC. M.	LISA KOEBEL
		ART	ANGI SCOGGIN / 09.7.01

ART | ANGI SCOGGIN / 09.7.01

NOTE: IF ANY FIELD MEASUREMENTS DIFFER FROM THOSE ON THIS PRINT PLEASE NOTIFY NORTH AMERICAN SIGNS AT 1 (916) 348-5777


# GENERIC CABINET DRAWING

ACCESS PANEL & STUDDED FACE DETAIL  
NOT TO SCALE

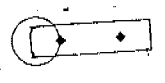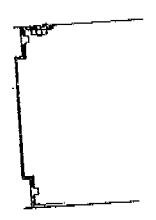

2 2 3 4 

**EX P R E S S**

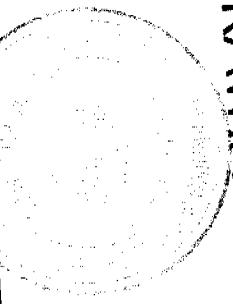

The seal of office and specific design must be approved by the State of California. All electrical conditions are subject to field inspections.

CABINET ISO NOT TO SCALE

ALUMINUM CABINET W/ 1" x 1" ALUMINUM ANGLE  
24" x 24" STUDDED FACE FOR REMOVAL ACCESS PANEL LOCATED AT BOTTOM OF CABINET W/ ELECTRICAL EXITING RIGHT-BACK OF CABINET... 3/4" CLEAR PLEX PUSH-THRU LETTERS W/ FIRE POLISHED EDGES AND WHITE VINYL BACKER... CABINET IS PAINTED MATTE BLACK...  
FLUORESCENT LAMPS FOR INTERNAL ILLUMINATION...

Connect To Existing Circuit

Connect Switch

EXISTING CIRCUIT

2x6 wood

CABINET ENDVIEW NOT TO SCALE

3/8" Bolts x 2 1/2" length

**THE APPROVAL OF ALL ELECTRICAL WORK IS SUBJECT TO FIELD INSPECTIONS.**