

**USE BLACK INK BALL POINT PEN — PRESS FIRMLY  
SIGN PERMIT APPLICATION**

INSP. AREA  
1

**OFFICE COPY THIS IS A 2 PART FORM  
WRITE ON A FIRM SURFACE**

**CONSTRUCTION LENDING AGENCY**

I hereby affirm under penalty of perjury that there is a construction lending agency for the performance of the work for which this permit is issued (Sec. 3097, Civ.C.).

Lenders Name \_\_\_\_\_  
Lenders Address \_\_\_\_\_

**LICENSED CONTRACTORS DECLARATION**

I hereby affirm under penalty of perjury that I am licensed under provisions of Chapter 9 (commencing with Section 7000) of Division 3 of the Business and Professions Code and my license is in full force and effect.

License Class B Lic. Number 724016  
Date 5/7/03 Contractor \_\_\_\_\_ (Signature)

**OWNER - BUILDER DECLARATION**

I hereby affirm under penalty of perjury that I am exempt from the Contractors License Law for the following reason (Sec. 7031.5, Business and Professions Code: Any city or county which requires a permit to construct, alter, improve, demolish, or repair any structure, prior to its issuance, also requires the applicant for such permit to file a signed statement that he or she is licensed pursuant to the provisions of the Contractors License Law (Chapter 9 (commencing with Section 7000) of Division 3 of the Business and Professions Code) or that he or she is exempt therefrom and the basis for the alleged exemption. Any violation of Section 7031.5 by any applicant for a permit subjects the applicant to a civil penalty of not more than five hundred dollars (\$500.00):

- I, as owner of the property, or my employees with wages as their sole compensation, will do the work, and the structure is not intended or offered for sale (Sec. 7044, Business and Professions Code: The Contractors License Law does not apply to an owner of property who builds or improves thereon, and who does such work himself or herself or through his or her own employees, provided that such improvements are not intended or offered for sale. If, however, the building or improvement is sold within one year of completion, the owner-builder will have the burden of proving that he or she did not build or improve for the purpose of sale.)
- I, as owner of the property, am exclusively contracting with licensed contractors to construct the project (Sec. 7044, Business and Professions Code: The Contractors License Law does not apply to an owner of property who builds or improves thereon, and who contracts for such projects with a contractor(s) licensed pursuant to the Contractors License Law).
- I am exempt under Sec. \_\_\_\_\_ B & P C for this reason \_\_\_\_\_

Date \_\_\_\_\_ Owner \_\_\_\_\_ (Signature)  
In issuing this building permit, the applicant represents, and the City relies on the representation of the applicant, that the applicant verified all measurements and locations shown on the application or accompanying drawings and that the improvement to be constructed does not violate any law or private agreement relating to permissible or prohibited locations for such improvements. This building permit does not authorize any illegal location of any improvement or the violation of any private agreement relating to location of improvements.

I certify that I have read this application and state that all information is correct. I agree to comply with all city and county ordinances and state laws relating to building construction and hereby authorize representative of this city to enter upon the abovementioned property for inspection purposes.

5/7/03 Date  
\_\_\_\_\_  
Signature of Applicant or Agent

SITE ADDRESS 1725 28th St SUITE \_\_\_\_\_ INSP. AREA \_\_\_\_\_

ASSESSOR PARCEL NO. 007-0344-003 PERMIT NO. 0306290

NAME OF APPLICANT \_\_\_\_\_ PHONE NO. \_\_\_\_\_

LICENSED CONTRACTOR WEST FORK CONST. INC. ADDRESS 4701 24th St, SACRAMENTO 95822 452-8197

BUSINESS OWNER DEPT. HUMAN ASSISTANCE

**SIGN INFORMATION**

ATTACHED  INTERIOR/ELECT.  SINGLE FACED  
 ILLUMINATED  NON-ILLUMINATED  BILLBOARD / SUBDIVISION  
 INDIVIDUAL LETTERS  PAINTED ON BUILDING  LOGO  
 METAL  POLE  DOUBLE FACED  
 PLASTIC  MONUMENT  VINYL/GATOR FOAM  
 WOODEN  PROJECTING  RE-FACE

SIGN COPY COUNTY OF SACRAMENTO  
THE PAC WRIGHT BUILDING  
1725 28th St.

(A) HEIGHT 5'9" (B) LENGTH 87'  
(A X B) SIGN AREA \_\_\_\_\_ FOOTING SIZE 18" x 3'  
POLE SIZE \_\_\_\_\_  
STREET FRONTAGE (FT) \_\_\_\_\_  
OCCUPANCY FRONTAGE (FT) \_\_\_\_\_

OFFICE USE ONLY  
ENGINEERING REQUIRED? YES NO APPROVED BY \_\_\_\_\_  
DESIGN REVIEW REQUIRED? YES NO APPROVED BY \_\_\_\_\_  
SPECIAL PERMIT REQUIRED? YES NO # \_\_\_\_\_  
VARIANCE REQUIRED? YES NO # \_\_\_\_\_  
LOCATED IN PUD? YES NO WHICH PUD? \_\_\_\_\_

SIGN VALUATION  
A. TYPE OF SIGN Free Monument SQ. FT. = \_\_\_\_\_  
B. \$ \_\_\_\_\_ PER SQ. FT. X \_\_\_\_\_ SQ. FT. = \$ \_\_\_\_\_  
APPROVED BY MAJ DATE 5/7/03  
DENIED BY \_\_\_\_\_ DATE \_\_\_\_\_

FINAL INSPECTIONS  
BUILDING INSPECTOR Good 6-30-06 DATE \_\_\_\_\_  
ELECTRICAL INSPECTOR \_\_\_\_\_ DATE \_\_\_\_\_

SIGN INSPECTOR \_\_\_\_\_ DATE \_\_\_\_\_  
RECEIVED AMOUNT \_\_\_\_\_  
DATE \_\_\_\_\_

SIGN APPLICATION FEE \_\_\_\_\_  
SIGN PERMIT FEE \_\_\_\_\_  
ELECTRICAL SIGN FEE \_\_\_\_\_  
CITY BUSINESS LICENSE \_\_\_\_\_  
OTHER \_\_\_\_\_

TOTAL \$ \_\_\_\_\_

**CITY OF SACRAMENTO PERMIT SERVICES  
BUILDING INSPECTION DIVISION 284-7619**


**WORKER'S COMPENSATION DECLARATION**

I hereby affirm under penalty of perjury that the following declarations:  
 I have and will maintain a certificate of workers' compensation insurance for the performance of work for which this permit is issued.  
 I have and will maintain workers' compensation insurance, as required by Section 3700 of the Labor Code, for the performance of the work for which this permit is issued. My workers' compensation insurance carrier and policy number are:  
STATE COME INS. FUND  
046-010307-02

Policy Number \_\_\_\_\_  
Carrier \_\_\_\_\_  
Date: 5/7/03 Applicant: \_\_\_\_\_ (Signature)  
WARNING: FAILURE TO SECURE WORKERS' COMPENSATION COVERAGE IS UNLAWFUL AND SHALL SUBJECT AN EMPLOYER TO CRIMINAL PENALTIES AND CIVIL FINES UP TO ONE HUNDRED THOUSAND DOLLARS (\$100,000) IN ADDITION TO THE COST OF COMPENSATION, DAMAGES AS PROVIDED FOR IN SECTION 3706 OF THE LABOR CODE, INTEREST AND ATTORNEY'S FEES.

(This section need not be completed if the permit is for one hundred dollars (\$100) or less) I certify that in the performance of the work for which this permit is issued, I shall not employ any person in any manner so as to become subject to the workers' compensation laws of California and agree that if I should become subject to the workers' compensation provisions of Section 3700 of the Labor Code, I shall forthwith comply with those provisions.

THIS PERMIT SHALL EXPIRE BY LIMITATION IF WORK AUTHORIZED IS NOT COMMENCED WITHIN 180 DAYS.

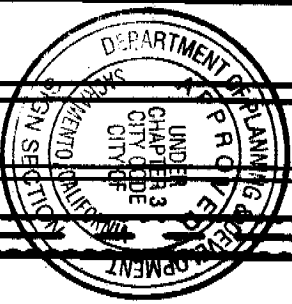

All electrical work must be U.L. labeled or be of equivalent standards, N.E.C. Sec. 90-6/and comply with Chapter 14, Div. 2 of Sacramento City Code.


EQUIPMENT MUST BE USED AS DESIGNED AND ALL SIGN INSTALLATIONS ARE SUBJECT TO FIELD INSPECTIONS

This set of plans and specifications must be kept on the job at all times and it is unlawful to make any changes or alterations from the same without written permission from the City of Sacramento Sign Section.

The approval of these plans and specifications SHALL NOT be held to permit or approve the violation of any City Ordinance or State Law.

R STREET

80TH STREET

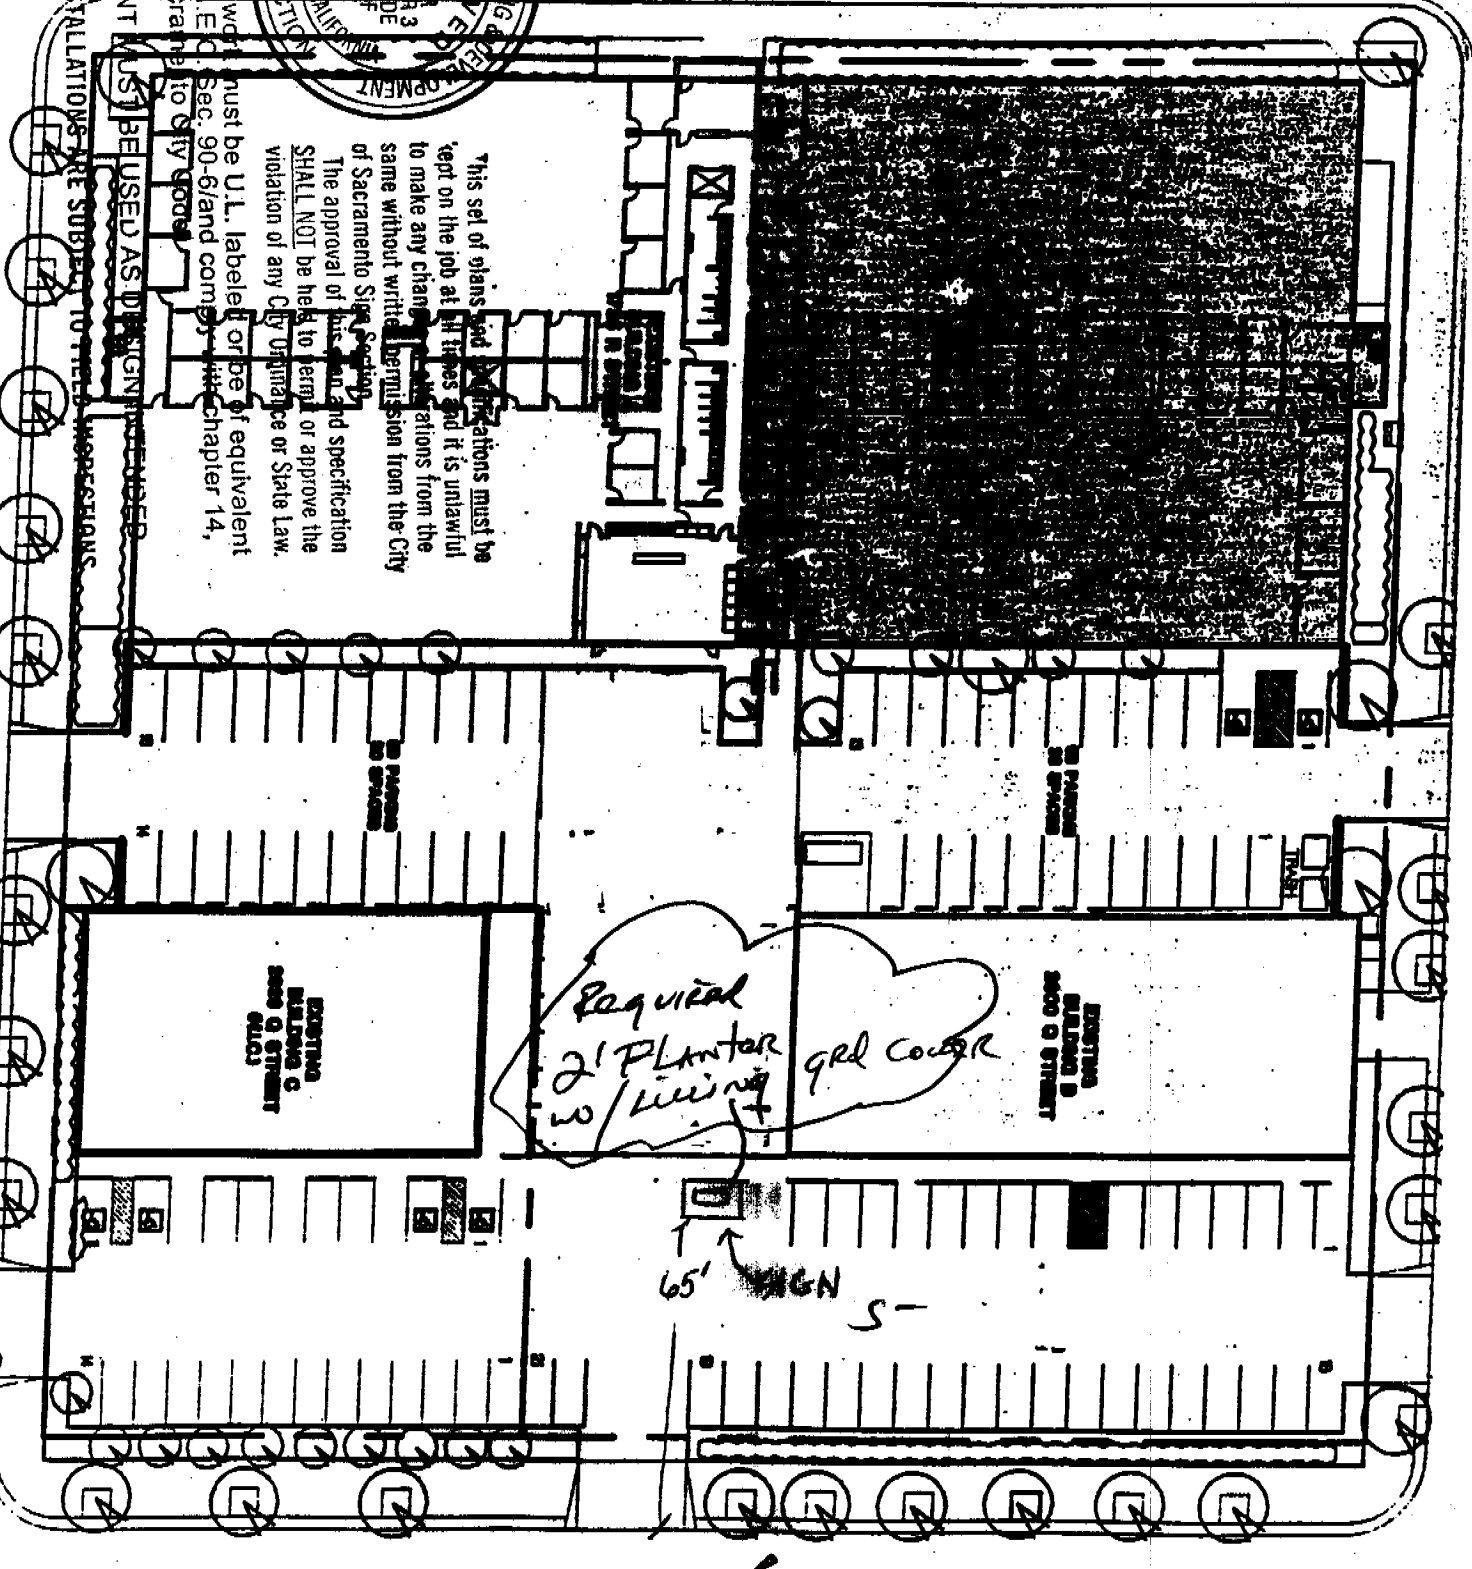




*Required  
2 PLANTER  
w/ wiring  
grd cover*

65' WGN S-

CITY COPY

O STREET

8'-0" 24"

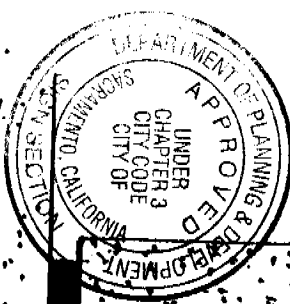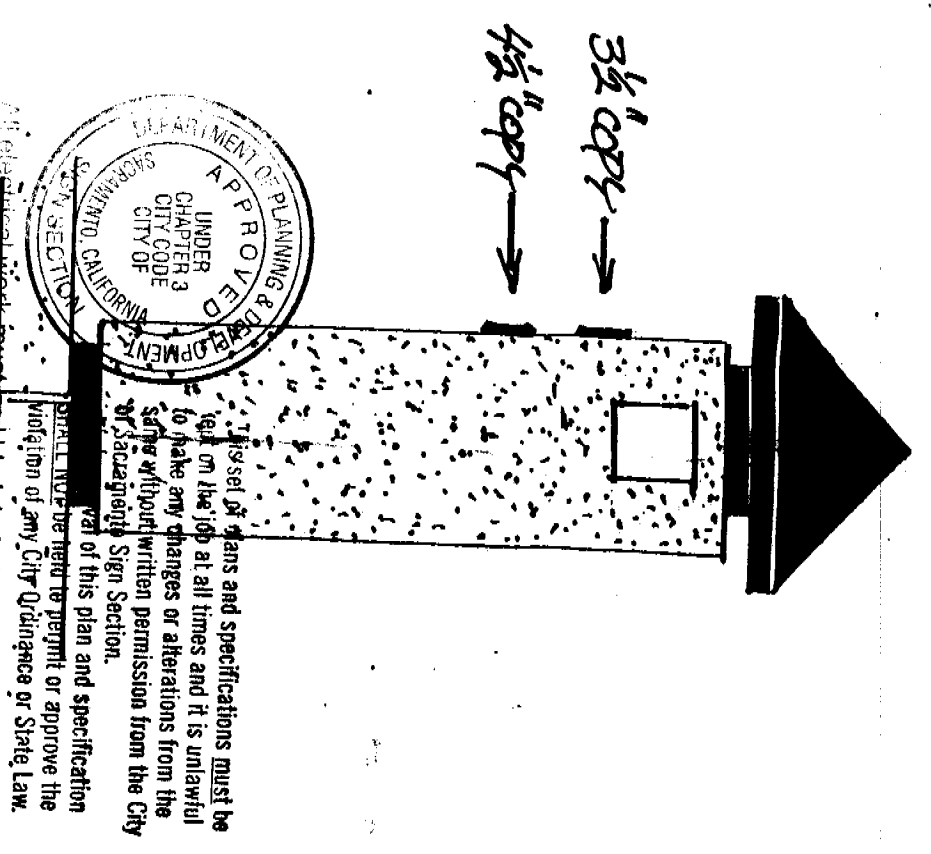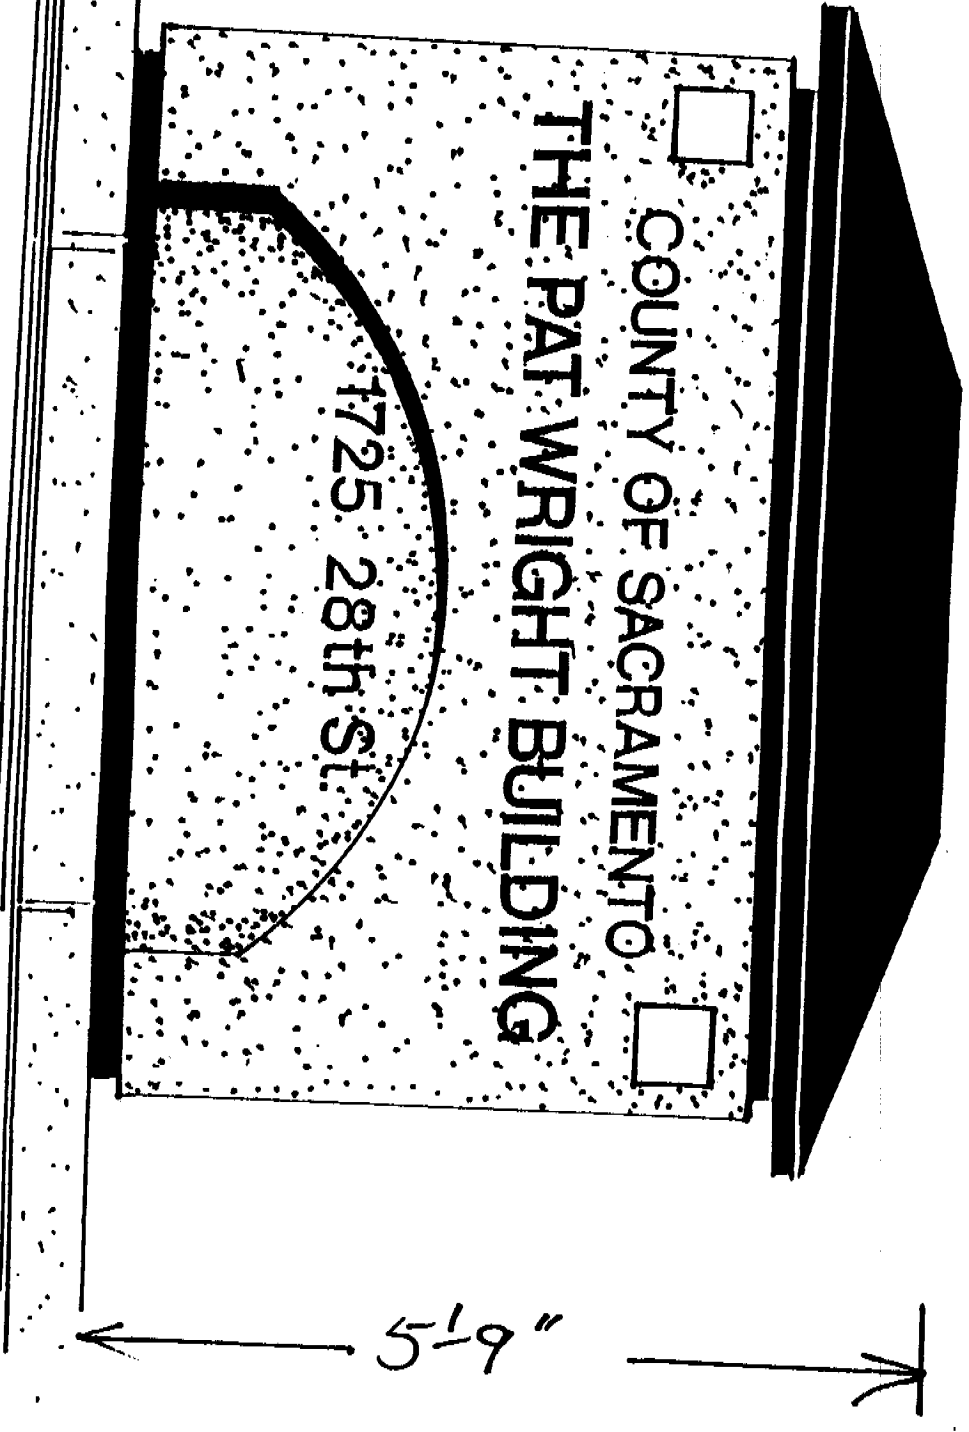

This set of plans and specifications must be kept on the job at all times and it is unlawful to make any changes or alterations from the same without written permission from the City of Sacramento Sign Section.

Approval of this plan and specification shall not be held to permit or approve the violation of any City Ordinance or State Law.

**Golden Coast Signs**  
 1607 Juliette Avenue #B  
 Sacramento, CA 95815  
 (916) 929-3333

*NO MINIMUM SIZE REQUIREMENT SIGN*  
*SCALE 3/4" = 1'-0"*  
 ALL EQUIPMENT MUST BE USED AS DESIGN INTENDED  
 ALL SIGN INSTALLATIONS ARE SUBJECT TO FIELD INSPECTIONS

7'1"



All electrical work must be U.L. labeled or be of equivalent standards, N.E.C. Sec. 90-6/and comply with chapter 14, Div. 2 of Sacramento City Code.

EQUIPMENT MUST BE USED AS DESIGN INTENDED  
ALL SIGN INSTALLATIONS ARE SUBJECT TO FIELD INSPECTIONS

This set of plans and specifications must be kept on the job at all times and it is unlawful to make any changes or alterations from the same without written permission from the City of Sacramento Sign Section.

The approval of this plan and specification SHALL NOT be held to permit or approve the violation of any City Ordinance or State Law.

2 4" O.D. PIPE

2 1 1/2" WELDED ROD FROM MEAN SKIN  
TEXT COATED SHEET METAL

EXISTING CURBETS  
6" THICK


2 CONCRETE

CONCRETE

2 3" SAND


3' 4'-6"

18"

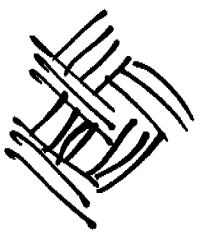


8'-0"


24"

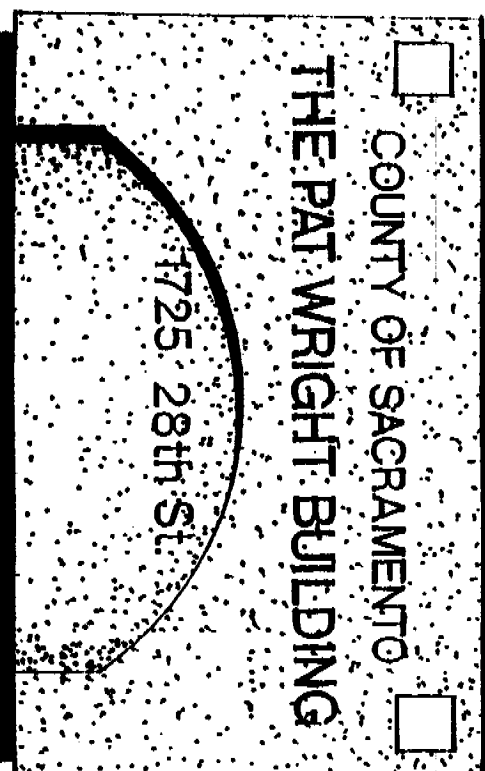

FRONT VIEW

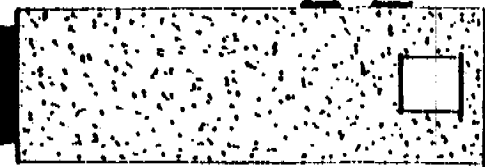

SIDE VIEW

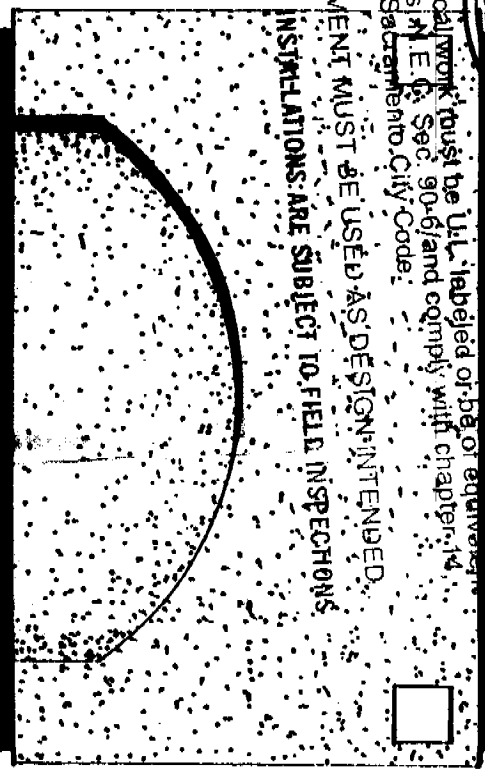


BACK VIEW

3/4" COPY  
3/4" COPY  
3" COPY

5'-9"

ALL ELECTRICAL WORK MUST BE U.L. LABELED OR BE OF EQUIVALENT STANDARDS IN E. C. Sec. 90-6/and comply with chapter 14 Div. 2 of Sacramento City Code.  
EQUIPMENT MUST BE USED AS DESIGN INTENDED.  
ALL SIGN INSTALLATIONS ARE SUBJECT TO FIELD INSPECTIONS.

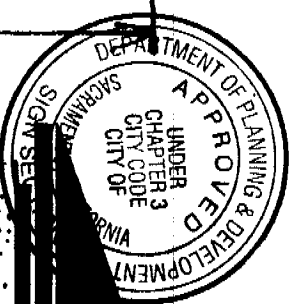

This set of plans and specifications must be kept on the job at all times and it is unlawful to make any changes or alterations from the same without written permission from the City.

Golden Coast Signs  
1607 Julisse Avenue #B  
Sacramento, CA 95815  
(916) 929-3333

METAL ROOF 1/4" THICK METAL COPY / POWDER COAT MED BRONZE  
1/4" ANGLE ROD FRAME W/ TEX COATED SHEET METAL SKIN  
(6) 6"x6" FLUSHED TILE EMBEDDED TO CURBLET  
(2) 4" OD STK BOLTS / COMPARE TO BEHND