

THIS IS A 2 PART FORM
WRITE ON A FIRM SURFACE

USE BLACK INK BALL POINT PEN — PRESS FIRMLY
SIGN PERMIT APPLICATION
52/108
SCS
INSP AREA

CONSTRUCTION LENDING AGENCY

I hereby affirm under penalty of perjury that there is a construction lending agency for the performance of the work for which this permit is issued (Sec. 3097, Civ. C).

Lenders Name _____
Lenders Address _____

LICENSED CONTRACTORS DECLARATION

I hereby affirm under penalty of perjury that I am licensed under provisions of Chapter 9 (commencing with Section 7000) of Division 3 of the Business and Professions Code and my license is in full force and effect.

License Class C-45 Lic. Number 7035333
Date 3/14/00 Contractor Martin Jennings
(Signature)

OWNER - BUILDER DECLARATION

I hereby affirm under penalty of perjury that I am exempt from the Contractors License Law for the following reason (Sec. 7031.5, Business and Professions Code): Any city or county which requires a permit to construct, alter, improve, demolish, or repair any structure prior to its issuance also requires the applicant for such permit to file a signed statement that he or she is licensed pursuant to the provisions of the Contractors License Law (Chapter 9 (commencing with Section 7000) of Division 3 of the Business and Professions Code) or that he or she is exempt therefrom and the basis for the alleged exemption. Any violation of Section 7031.5 by any applicant for a permit subjects the applicant to a civil penalty of not more than five hundred dollars (\$500.00).

I, as owner of the property, or my employees, with wages as their sole compensation, will do the work, and the structure is not intended or offered for sale. Sec. 7044, Business and Professions Code. The Contractor, License Law does not apply to an owner of property who builds or improves thereon and who does such work himself or herself or through his or her own employees, provided that such improvements are not intended or offered for sale. If however, the building improvements are sold within one year of completion, the owner-builder will have the burden of proving that he or she had no intent to employ for the purpose of sale.

I, as owner of the property, am exclusively contracting with licensed contractors to construct the project (Sec. 7044, Business and Professions Code). The Contractors License Law does not apply to an owner of property who builds or improves thereon and who contracts for such projects with a contractor's licensed pursuant to the Contractors License Law.
 I am exempt under Sec. _____ R & P for this reason _____

Date _____ Signature _____
By issuing this building permit, the applicant represents and the City acts on the representation of the applicant that the applicant has obtained all necessary permits and conditions shown on the application or in accompanying drawings and that the applicant is in compliance with all applicable laws, codes, ordinances, and rules relating to the project and that the applicant has provided all necessary information and documents required by the City for the issuance of this permit.

I certify that I have read this application and have had an opportunity to inspect the project and hereby authorize the subdivision of this city to enter upon the above-mentioned property for inspection purposes.
Date 3/14/00 Signature Martin Jennings
Signature of Applicant

SITE ADDRESS: 8174 Berry Ave Sacramento 95828 SUITE _____
ASSESSOR PARCEL NO. 040-0121-02 PERMIT NO. 000267C
NAME OF APPLICANT: Anderson Siams ADDRESS: 2229 E Stewart Stackton ZIP CODE: 95205 PHONE NO.: 209-933-0155
LICENSED CONTRACTOR BUSINESS OWNER

SIGN INFORMATION

- ATTACHED INTERIOR / ELECT. SINGLE FACED BILBOARD / SUBDIVISION
- ILLUMINATED NON-ILLUMINATED PAINTED ON BUILDING LOGO
- INDIVIDUAL LETTERS METAL POLE DOUBLE FACED
- PLASTIC MONTMENT VINYL/GATOR FOAM
- WOODEN PROJECTING RE-FACE

SIGN COPY: Toyota

CITY OF SACRAMENTO PERMIT SERVICES
BUILDING INSPECTION DIVISION 264-7619
M-25

WORKERS COMPENSATION DECLARATION

I hereby affirm under penalty of perjury one of the following declarations:

I have, and will maintain, a certificate of coverage of self-insure for workers' compensation as provided for by Section 4700 of the Labor Code for the performance of work for which the permit is issued.

I, as owner and who maintain workers' compensation insurance, or my agent, have obtained a certificate of coverage of self-insure for workers' compensation as provided for by Section 4700 of the Labor Code for the performance of work for which the permit is issued. My workers' compensation insurance carrier and policy number are: Superior National


I, as owner, have not been employed in the performance of the work for which this permit is issued. I certify that in the performance of the work for which this permit is issued I shall not employ any person in any manner as to become subject to the workers' compensation laws of California and that if I should become subject to the workers' compensation insurance of Section 400 of the Labor Code, I shall forthwith comply with the provisions of Section 400 of the Labor Code.

Date 3/14/00 Signature Martin Jennings


Signature of Applicant

THIS PERMIT SHALL EXPIRE BY LIMITATION IF WORK AUTHORIZED IS NOT COMMENCED WITHIN 180 DAYS.


Table with columns for fees and dates. Includes 'TOTAL FEES \$', 'DATE RECEIVED', 'DATE APPROVED', and 'DATE OF INSPECTION'. Signatures and dates are present in the rows.

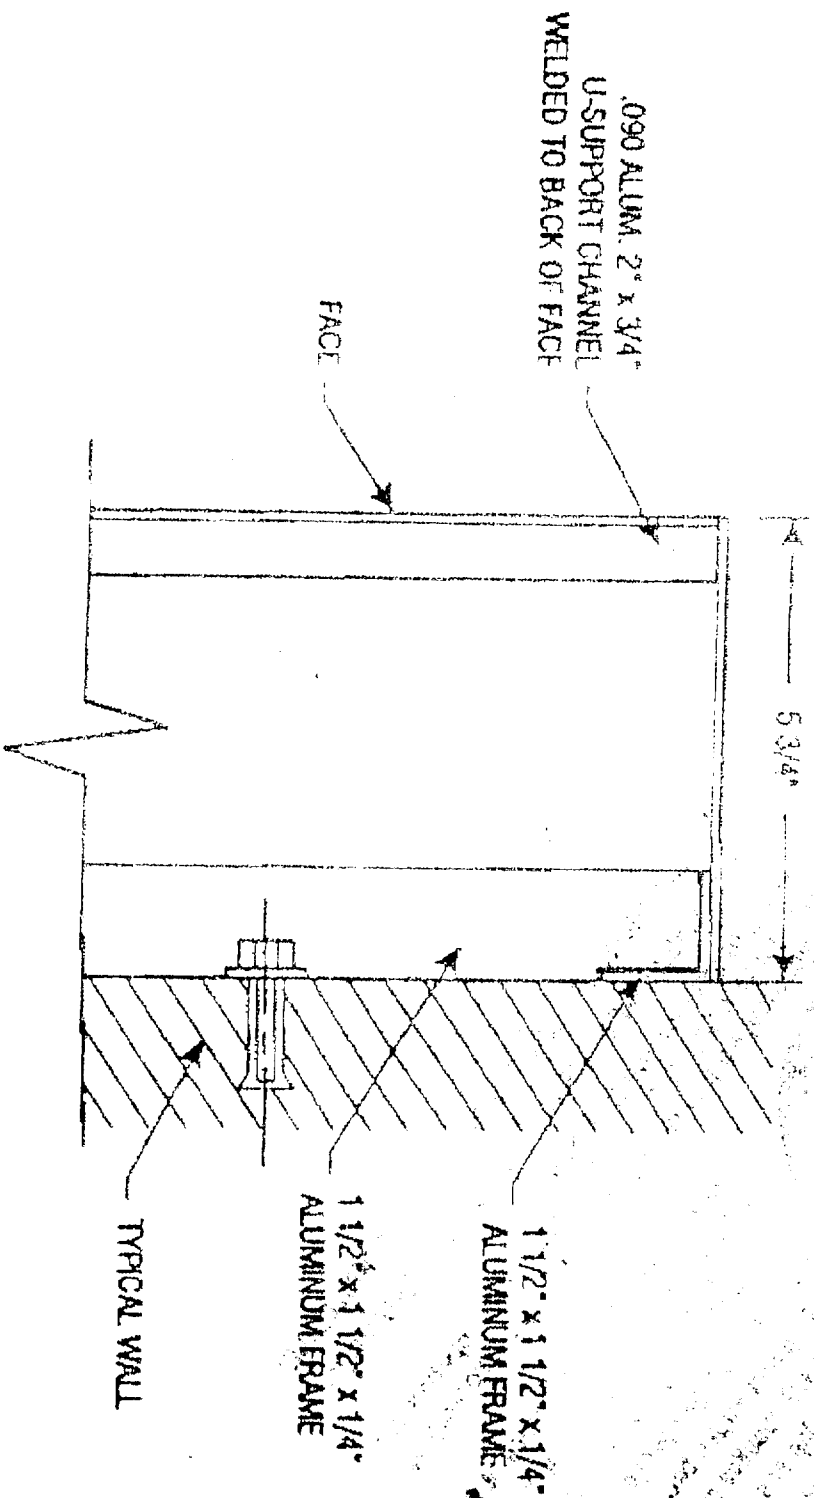

SIDE VIEW - FRAMING DETAIL
NOT TO SCALE

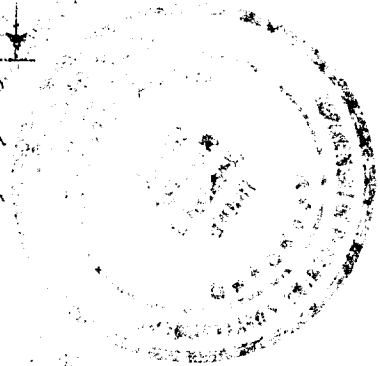

THIS DRAWING IS THE PROPERTY OF THE ARCHITECT AND ENGINEER. IT IS TO BE USED ONLY FOR THE PROJECT AND SITE SPECIFICALLY IDENTIFIED HEREON. IT IS NOT TO BE REPRODUCED, COPIED, OR TRANSMITTED IN ANY FORM OR BY ANY MEANS, ELECTRONIC OR MECHANICAL, INCLUDING PHOTOCOPYING, RECORDING, OR BY ANY INFORMATION STORAGE AND RETRIEVAL SYSTEM, WITHOUT THE WRITTEN PERMISSION OF THE ARCHITECT AND ENGINEER.

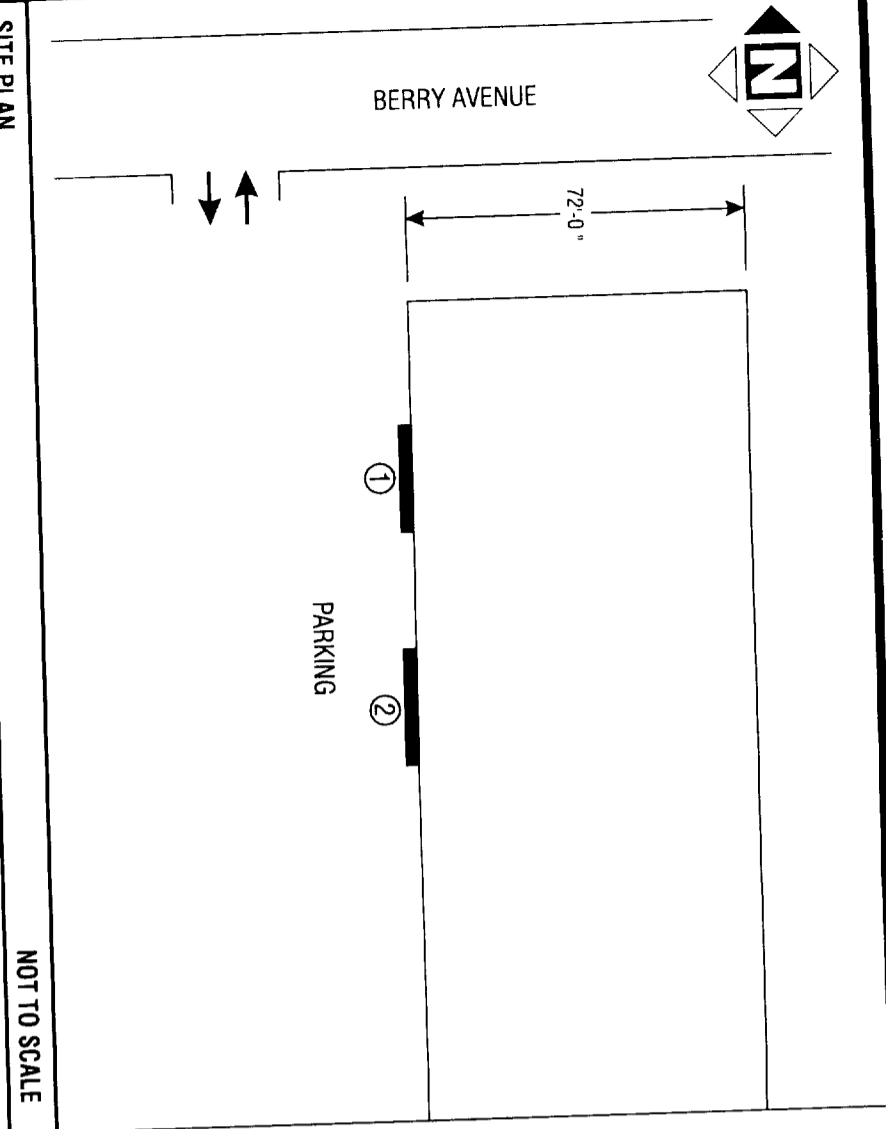


LANDLORD: ERIC EDELMAYER
 JACKSON PROPERTIES
 (916) 381-8113




All electrical work must be done by a licensed electrician. The contractor shall be responsible for obtaining all necessary permits. The contractor shall be responsible for the removal of all signs and equipment after the project is completed. ALL SIGN INSTALLATIONS ARE SUBJECT TO CITY INSPECTION.

SPECIFICATIONS:
 BACKGROUND - 3M 3630-53 CARDINAL RED
 LOWER PORTION OF BKGD - 3M 3630-22 BLACK
 ALL COPY - WHITE VINYL LETTERS
 FORKLIIFT GRAPHIC - 3M 3630-1 SILVER GRAY
 3M 3630-22 BLACK, WHITE

TMH
 TOYOTA MATERIAL HANDLING
 CUSTOM WINDOW VINYL GRAPHICS (FIRST SURFACE)

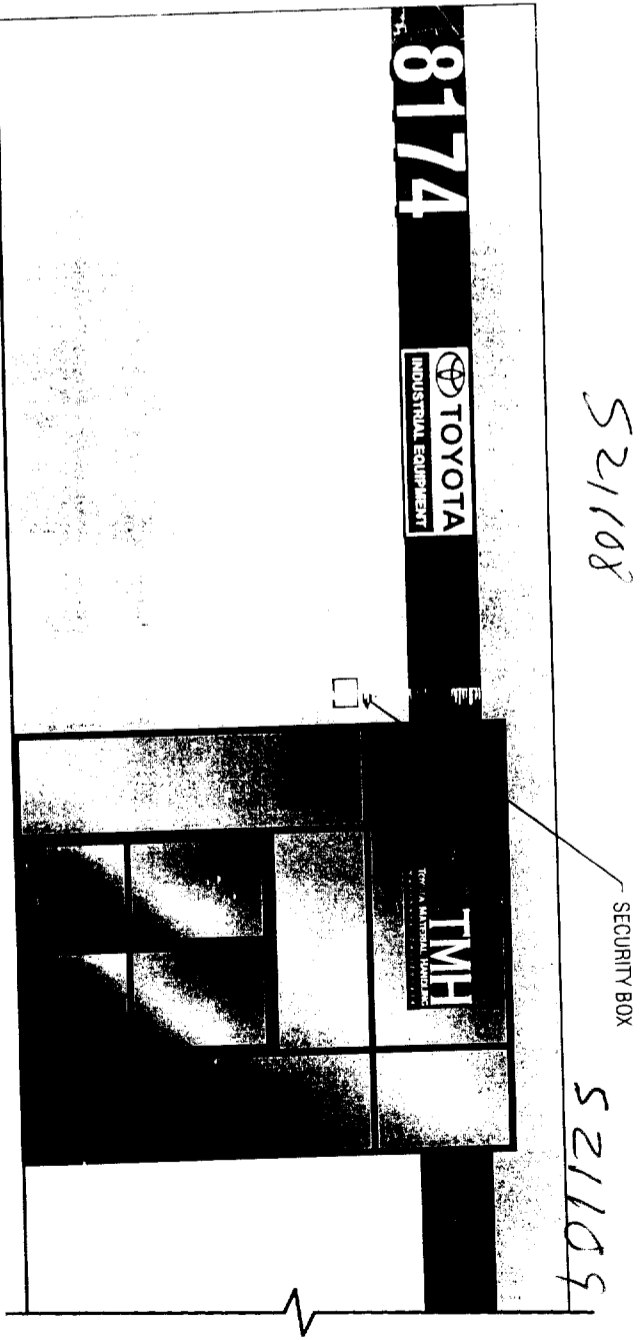

WEST ELEVATION VIEW
 SCALE: 3/16" = 1'-0"
 SIGN #1 2

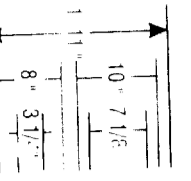


TOYOTA
INDUSTRIAL EQUIPMENT

NON-ILLUMINATED PLATE LETTERS
 SIDE VIEW

SCALE: 1/2" = 1'-0"
 SIGN #1
 NOTE: LETTERS MOUNTED TO .090 ALUMINUM PAN FACE

SPECIFICATIONS:
 LOGO - PAINTED TOYOTA DARK RED 36
 TOYOTA - PAINTED TOYOTA DARK RED 36
 INDUSTRIAL EQUIPMENT - WHITE VINYL LETTERS
 ON 3M 3630-53 CARDINAL RED BACKGROUND
 PAN BACKGROUND - PAINTED WHITE

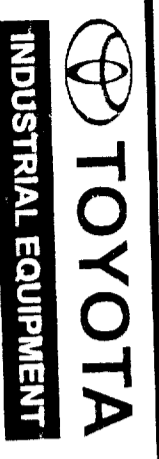

DESCRIPTION: TOYOTA - INDUSTRIAL EQUIPMENT

8174 BERRY AVENUE
 SACRAMENTO, CA 95828

FILE: Sacramento.CDR PAGE: 1 OF 1
 DATE: 5/27/99 WLJ REVISED: 1/06/00 WLJ
 DRAWN: W. JENNINGS SCALE: AS SHOWN

ACME WILEY CORPORATION
 SIGNS AND SYSTEMS
 9645 ARROW ROUTE, SUITE "A", RANCHO CUCAMONGA, CA 91730

FILE COPY