

CITY OF SACRAMENTO

1231 I Street, Sacramento, CA 95814

Permit No: 9905409

Insp Area: 2

Site Address: 2401 16TH ST SAC

Parcel No: 009-0264-022

Sub-Type: ACOM

Housing (Y/N): N

CONTRACTOR

HERBST ENGINEERING INC
8561 YOUNGER CREEK RD
SAC CA 95828

OWNER

SIU WILLIAM/SUSANA
4590
SACRAMENTO CA 95820

ARCHITECT

Nature of Work: REPLACE CONDUIT&CONDUCTORS FOR NEW DISPENSERS&UG TANKS

CONSTRUCTION LENDING AGENCY : I hereby affirm under penalty of perjury that there is a construction lending agency for the performance of the work for which this permit is issued (Sec. 3097, Civ. C).

Lender's Name _____ Lender's Address _____

LICENSED CONTRACTORS DECLARATION: I hereby affirm under penalty of perjury that I am licensed under provisions of Chapter 9 (commencing with section 7000) of Division 3 of the Business and Professions Code and my license is in full force and effect.

License Class A/B/H/2 License Number 503266 Date 5-26-99 Contractor Signature Max S. Cleude

OWNER-BUILDER DECLARATION: I hereby affirm under penalty of perjury that I am exempt from the contractors License Law for the following reason (Sec. 7031.5, Business and Professions Code; any city or county which requires a permit to construct, alter, improve, demolish, or repair any structure, prior to its issuance, also requires the applicant for such permit to file a signed statement that he or she is licensed pursuant to the provisions of the Contractors License Law (Chapter 9 (commencing with Section 7000) of Division 8 of the Business and Professions Code) or that he or she is exempt therefrom and the basis for the alleged exemption. Any violation of Section 7031.5 by any applicant for a permit subjects the applicant to a civil penalty of not more than five hundred dollars (\$500.00);

____ I, as a owner of the property, or my employees with wages as their sole compensation, will do the work, and the structure is not intended or offered for sale (Sec. 7044, Business and Professional Code: The Contractors License Law does not apply to an owner of property who builds or improves thereon, and who does such work himself or herself or through his/her own employees, provided that such improvements are not intended or offered for sale. If, however, the building or improvement is sold within one year of completion, the owner-builder will have the burden of proving that he/she did not build or improve for the purpose of sale.)

____ I, as owner of the property, am exclusively contracting with licensed contractors to construct the project (Sec. 7044, Business and Professions Code: The Contractors License Law does not apply to an owner of property who builds or improves thereon, and who contracts for such projects with a contractor(s) licensed pursuant to the Contractors License Law).

____ I am exempt under Sec. _____ B & PC for this reason: _____

Date _____ Owner Signature _____

IN ISSUING THIS BUILDING PERMIT, the applicant represents, and the city relies on the representation of the applicant, that the applicant verified all measurements and locations shown on the application or accompanying drawings and that the improvement to be constructed does not violate any law or private agreement relating to permissible or prohibited locations for such improvements. This building permit does not authorize any illegal location of any improvement or the violation of any private agreement relating to location of improvements.

I certify that I have read this application and state that all information is correct. I agree to comply with all city and county ordinances and state laws relating to building construction and hereby authorize representative(s) of this city to enter upon the above mentioned property for inspection purposes.

Date 5-26-99 Applicant/Agent Signature Max S. Cleude

WORKER'S COMPENSATION DECLARATION: I hereby affirm under penalty of perjury one of the following declarations:

____ I have and will maintain a certificate of consent to self-insure for workers' compensation as provided for by Section 3700 of the Labor Code, for the performance of work for which the permit is issued.

I have and will maintain workers' compensation insurance, as required by Section 3700 of the Labor Code, for the performance of the work for which this permit is issued. My workers' compensation insurance carrier and policy number are:

Carrier STATE FUND Policy Number 1218105-98 Exp Date 08/01/1999

____ (This section need not be completed if the permit is for \$100 or less) I certify that in the performance of the work for which this permit is issued, I shall not employ any person in any manner so as to become subject to the workers' compensation laws of California and agree that if I should become subject to the workers' compensation provisions of Section 3700 of the Labor Code, I shall forthwith comply with those provisions.

Date 5-26-99 Applicant Signature Max S. Cleude

WARNING: FAILURE TO SECURE WORKER'S COMPENSATION COVERAGE IS UNLAWFUL AND SHALL SUBJECT AN EMPLOYER TO CRIMINAL PENALTIES AND CIVIL FINES UP TO ONE HUNDRED THOUSAND DOLLARS (\$100,000) IN ADDITION TO THE COST OF COMPENSATION, DAMAGES AS PROVIDED FOR IN SECTION 3706 OF THE LABOR CODE, INTEREST AND ATTORNEY'S FEE.

THIS PERMIT SHALL EXPIRE BY LIMITATION IF WORK IS NOT COMMENCED WITHIN 180 DAYS.

CODE OF WORK - ELECTRICAL

- GASOLINE UNDERGROUND STORAGE TANK AND DISPENSER REPLACEMENT
- Four Tanks out - 3 Tanks and 8 Dispensers out - 4 Dispensers in
- INSTALL NEW CONDUITS AND CONDUITS TO DISPENSERS, TUNNELS, AND MONITORING SYSTEM

NOTES:


1. ALL CONDUITS ENTERING/EXITING CLASS 1 DIV 1 AREAS SHALL HAVE A SEALOFF FITTING INSTALLED @ EACH END
2. ALL NEW CONDUIT SHALL HAVE 24" MINIMUM BEND
3. GROUNDING BUSHINGS SHALL BE PROPERLY INSTALLED AND BONDED ON EACH CONDUIT IN WIREWAYS
4. CONDUIT RUNS SHALL BE IMC/PLECO WITH IMC TO A MINIMUM 24' HORIZONTAL RUN BEFORE TRANSITIONING TO PVC (SEE EXAMPLES)
5. GASOLINE AND DIE RESISTANT THHN STRANDED APPROX WIRE
- b. EMT CONDUIT TO BE INSTALLED BETWEEN NEMA 3R WIREWAY AND THE EXISTING ELECTRICAL PANEL. EACH CONDUIT IDENTIFICATION INTO THE NEMA 3R WIREWAY, SHALL USE THE APPROPRIATE, SIZE MEYERS TAGS

REQUIREMENTS:

- 1 3/4" C - Dispenser to Wireways (Typ. DF 4)
- 2 3/4" C - Tunnel to Wireways (Typ DF 3)
- 3 3/4" C - Monitor to Wireways (Loops)
- 4 New Nema 3R Wireway

HERRST ENGINEERING, INC.
PO Box 294067
SACRAMENTO CA 95829



ACE GAS
2401 16th St
SACRAMENTO CA
916-441-3183
NO. R. 5.11

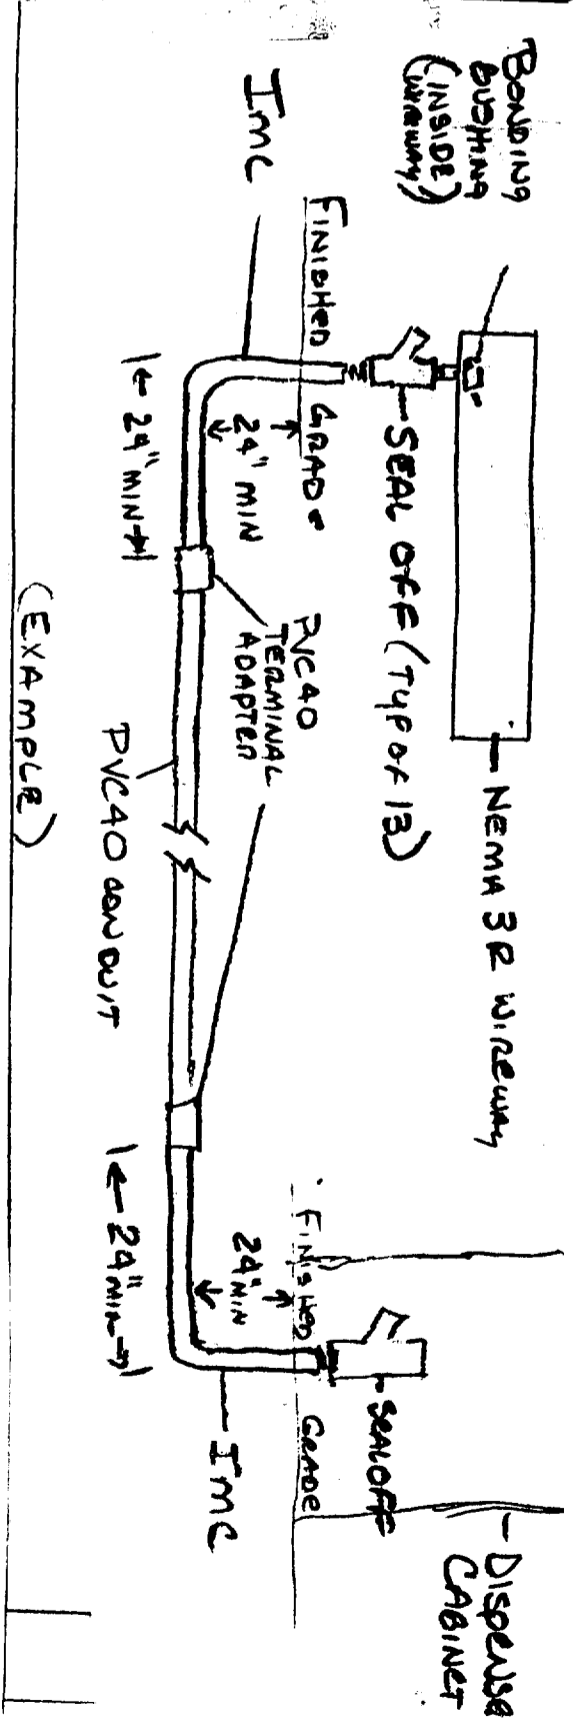

APPROVED PER 1993
NATIONAL ELECTRICAL CODE
AND CITY OF SACRAMENTO
AMENDMENTS:
5-26-99 JHM
ELECTRICAL DIVISION

Replacing tanks, Dispensers & related conduit

This set of plans and specifications must be kept on the job at all times and it is unlawful to make any changes or alterations without the written approval of the Engineer.

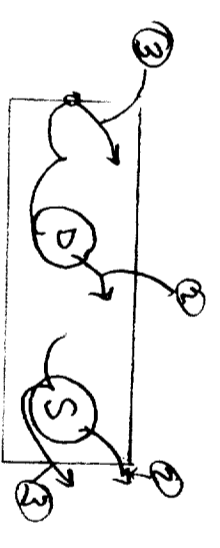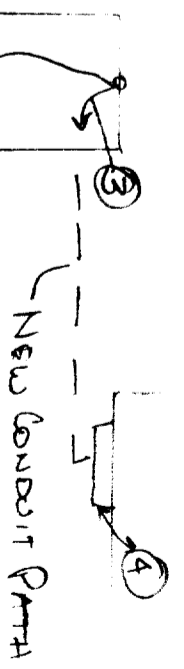

ACE GAS
EMERGENCY STOP EXISTING
Dispensers