

CITY OF SACRAMENTO

1231 I Street, Sacramento, CA 95814

Permit No: 0013184

Insp Area: 4

Site Address: 33 SAGE GROUSE CT SAC

Parcel No: 225-1240-045

GATEWAY N 2 LOT 80

Sub-Type: NSFR

Housing (Y/N): N

CONTRACTOR

MARCHBROOK BUILDING CO
PO BOX 7576
STOCKTON CA 95267

OWNER

ARCHITECT

Nature of Work: NSFR MP2236 1 STORY 9 RMS

CONSTRUCTION LENDING AGENCY : I hereby affirm under penalty of perjury that there is a construction lending agency for the performance of the work for which this permit is issued (Sec. 3097, Civ. C).

Lender's Name _____ Lender's Address _____

LICENSED CONTRACTORS DECLARATION: I hereby affirm under penalty of perjury that I am licensed under provisions of Chapter 9 (commencing with section 7000) of Division 3 of the Business and Professions Code and my license is in full force and effect.

License Class B License Number 740353 Date 11/13/00 Contractor Signature Paul R...

OWNER-BUILDER DECLARATION: I hereby affirm under penalty of perjury that I am exempt from the contractors License Law for the following reason (Sec. 7031.5, Business and Professions Code; any city or county which requires a permit to construct, alter, improve, demolish, or repair any structure, prior to its issuance, also requires the applicant for such permit to file a signed statement that he or she is licensed pursuant to the provisions of the Contractors License Law (Chapter 9 (commencing with Section 7000) of Division 8 of the Business and Professions Code) or that he or she is exempt therefrom and the basis for the alleged exemption. Any violation of Section 7031.5 by any applicant for a permit subjects the applicant to a civil penalty of not more than five hundred dollars (\$500.00).

I, as a owner of the property, or my employees with wages as their sole compensation, will do the work, and the structure is not intended or offered for sale (Sec. 7044, Business and Professional Code: The Contractors License Law does not apply to an owner of property who builds or improves thereon, and who does such work himself or herself or through his/her own employees, provided that such improvements are not intended or offered for sale. If, however, the building or improvement is sold within one year of completion, the owner-builder will have the burden of proving that he/she did not build or improve for the purpose of sale.)

I, as owner of the property, am exclusively contracting with licensed contractors to construct the project (Sec. 7044, Business and Professions Code: The Contractors License Law does not apply to an owner of property who builds or improves thereon, and who contracts for such projects with a contractor(s) licensed pursuant to the Contractors License Law).

I am exempt under Sec. _____ B & PC for this reason: _____
Date _____ Owner Signature _____

IN ISSUING THIS BUILDING PERMIT, the applicant represents, and the city relies on the representation of the applicant, that the applicant verified all measurements and locations shown on the application or accompanying drawings and that the improvement to be constructed does not violate any law or private agreement relating to permissible or prohibited locations for such improvements. This building permit does not authorize any illegal location of any improvement or the violation of any private agreement relating to location of improvements.

I certify that I have read this application and state that all information is correct. I agree to comply with all city and county ordinances and state laws relating to building construction and hereby authorize representative(s) of this city to enter upon the abovementioned property for inspection purposes.

Date 11/13/00 Applicant/Agent Signature Paul R...

WORKER'S COMPENSATION DECLARATION: I hereby affirm under penalty of perjury one of the following declarations:

I have and will maintain a certificate of consent to self-insure for workers' compensation as provided for by Section 3700 of the Labor Code, for the performance of work for which the permit is issued

B I have and will maintain workers' compensation insurance, as required by Section 3700 of the Labor Code, for the performance of the work for which this permit is issued. My workers' compensation insurance carrier and policy number are:

Carrier SAFECO INSURANCE CO OF AMERICA Policy Number WC2342690D Exp Date 7/1/2001

A (This section need not be completed if the permit is for \$100 or less) I certify that in the performance of the work for which this permit is issued, I shall not employ any person in any manner so as to become subject to the workers' compensation laws of California and agree that if I should become subject to the workers' compensation provisions of Section 3700 of the Labor Code I shall forthwith comply with those provisions.

Date 11/13/00 Applicant Signature Paul R...

WARNING: FAILURE TO SECURE WORKER'S COMPENSATION COVERAGE IS UNLAWFUL AND SHALL SUBJECT AN EMPLOYER TO CRIMINAL PENALTIES AND CIVIL FINES UP TO ONE HUNDRED THOUSAND DOLLARS (\$100,000) IN ADDITION TO THE COST OF COMPENSATION, DAMAGES AS PROVIDED FOR IN SECTION 3706 OF THE LABOR CODE, INTEREST AND ATTORNEY'S FEE.

THIS PERMIT SHALL EXPIRE BY LIMITATION IF WORK IS NOT COMMENCED WITHIN 180 DAYS.

RESIDENTIAL BUILDING PERMIT APPLICATION

New Construction Addition Remodel Other

Project Name: 33 Sage Grove Court Assessor Parcel # 252 01 005

Owner Information: 1A80 - MP2236

Legal Owner: Sundance Lake LLC, A Delaware Limited Liability Co. Phone # (209) 473-6000
 Owner Address: P.O. Box 7576 City Stockton State CA Zip 95207

CONTRACTOR INFORMATION:

Contractor: Shbrook Building Co Lic. # 740353 Phone # (209) 473-6000 Fax # (209) 473-6044

PERMITS INFORMATION:

Lot Area: _____ Occupancy Group: _____ Construction Type: _____ Fed Code: _____
 No. of stories: 1 No. of rooms: 8 Street width: _____
 1st Floor Area: 2251 2nd Floor Area: _____ Basement: _____ Roof Material: _____

AREA	EXISTING	NEW
Dwelling/Living	<u>2251</u>	_____
Garage/Storage	<u>595</u>	_____
Decks ^{Patio} / Balconies	<u>146</u>	_____
Carports	<u>N/A</u>	_____

Structural Risk: SFD

FOR OFFICE USE ONLY

<input type="checkbox"/> Plans complete	<input type="checkbox"/> AR Flood Waiver required	<input type="checkbox"/> Planning Approval
<input type="checkbox"/> Plans checked	<input type="checkbox"/> Flood Elevation Certificate Required	<input type="checkbox"/> Design Review Approval
<input type="checkbox"/> Plans filed	<input type="checkbox"/> Water Development Infill Area	<input type="checkbox"/> Special Fee Districts Apply

NEW STRUCTURES & ADDITIONS

❖ THE FOLLOWING MUST BE PROVIDED IN ORDER TO SUBMIT FOR PLAN REVIEW

<input type="checkbox"/> 2 SETS OF COMPLETE PLANS, LEGIBLE & DRAWN TO SCALE	❖ Plans to include: site plan, floor plan, elevations, roof/ceiling plan, foundation and structural framing details, and structural calculations for non-conforming structures
<input type="checkbox"/> PROJECT IS IN A DESIGN REVIEW AREA	
<input type="checkbox"/> Flood Hazard Compliance documentation	<input type="checkbox"/> 11" x 17" copy of floor plan for County Assessor
<input type="checkbox"/> Flood Hazard Mitigation Questionnaire	<input type="checkbox"/> Plan Review Fees


Date: _____ Received by: (staff) _____

ACTIVITY/PERMIT #



WesPac

insulation
a MASCO Company

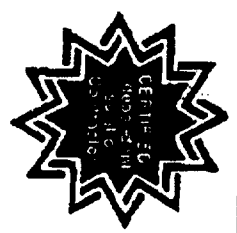

809 North Market Blvd., Ste. 11 • Sacramento, CA 95834
(916) 927-7149 • Fax (916) 927-4257
Lic. #487478

Installed Insulation Certificate

We certify that the building insulation listed herein is installed in conformance with current energy conservation regulations, California Administrative Code, Title 24, State of California

AREA	TYPE	THICKNESS	INCHES/BAGS (BLOWN)
R-38 CEILING AREA	ULTRA THERM	6.0"	16
R-38 CEILING AREA	FIBERGLASS	12"	95
R-13 EXT. WALLS	FIBERGLASS	3.5"	50

Certified by *Carol Swisher*


Title Secretary

SUNDANCE LAKE
MARC SUNDANCE LAKE/89

Address or Lot Number
03/22/01

Date Installed

Phase #

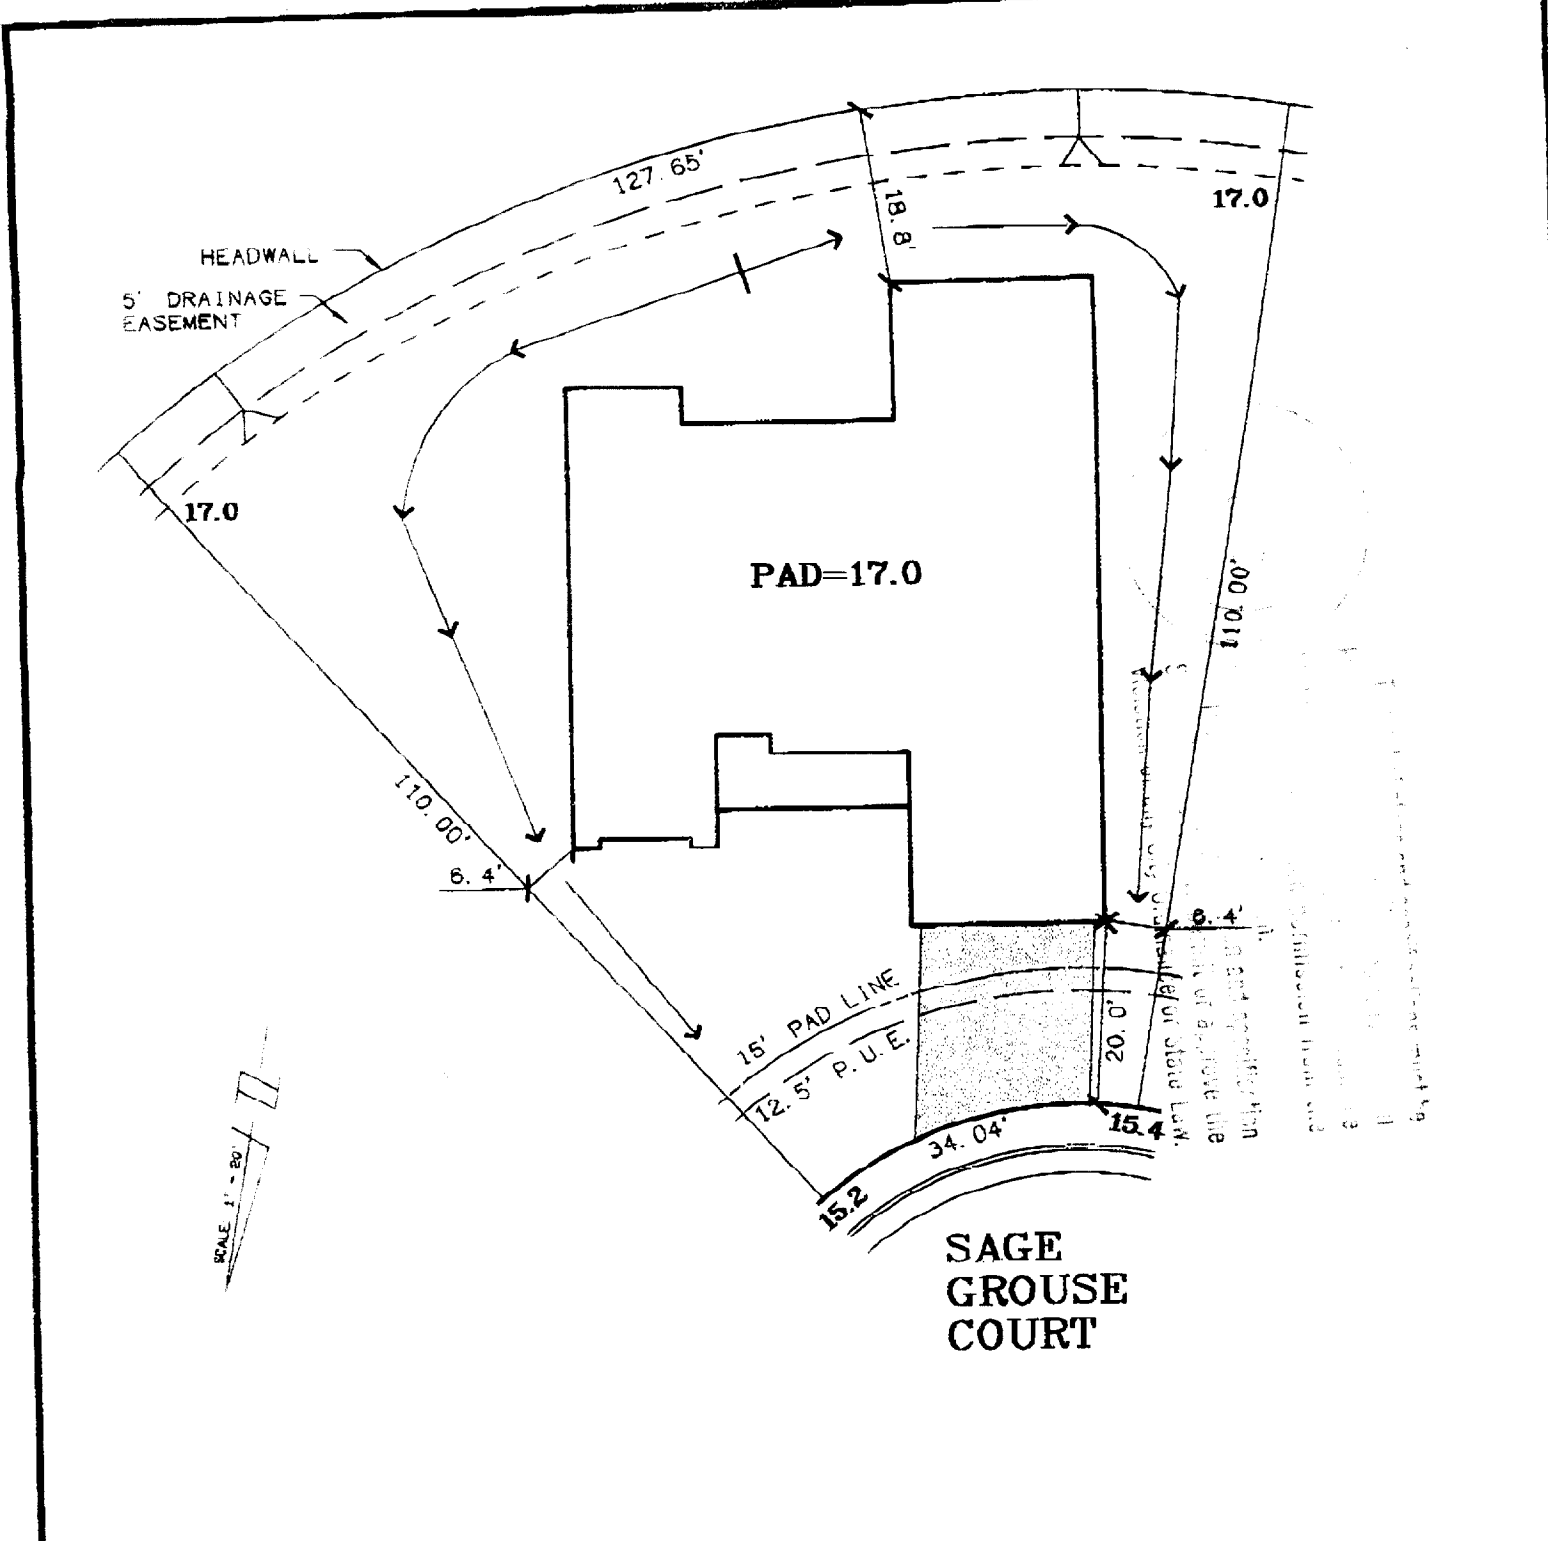

LOT 80
PLAN 2D RIGHT
A.P.N.:
ADDRESS: SAGE GROUSE COURT
LOT AREA: 9,186 SF
LOT COVERAGE: 33%

The Splink Corporation
 2590 VENTURE OAKS WAY
 SACRAMENTO, CA 95833
 PH:(916)925-5560 FAX:(916)921-9274

MARCHBROOK BUILDING COMPANY
 P.O. Box 7576
 Stockton, Ca 95267
 office: (209) 473-8053
 fax: (209) 951-0684

GATEWAY NORTH VILLAGE 2
 City of Sacramento, California
 Scale: 1"=20' October 23, 2000