



1.3

DEPARTMENT OF  
UTILITIES  
ENGINEERING SERVICES

CITY OF SACRAMENTO  
CALIFORNIA

1395 - 35TH AVENUE  
SACRAMENTO, CA  
95822-2911

PH 916-264-1400  
FAX 916-264-1497

November 29, 1999



City Council  
Sacramento, California

Honorable Members in Session:

**SUBJECT: TAHOE PARK/BROADWAY PARALLEL SEWER PROJECT (PN:XM46)  
APPROVE SUPPLEMENTAL AGREEMENT NUMBER 1 TO THE CITY  
AGREEMENT (99-092) WITH WEST YOST & ASSOCIATES, INC., FOR  
ADDITIONAL DESIGN CONSULTING SERVICES FOR AN AMOUNT NOT TO  
EXCEED \$29,820**

**LOCATION AND COUNCIL DISTRICT:**

The project is located in the Tahoe Park area of Sacramento on Broadway between Santa Cruz Way and 57<sup>th</sup> Street, on 44<sup>th</sup> Street between Broadway and 11<sup>th</sup> Avenue, on 11<sup>th</sup> Avenue between 44<sup>th</sup> Street and Stockton Blvd., on 53<sup>rd</sup> Street between Broadway and 11<sup>th</sup> Avenue, and in Tahoe Park between 11<sup>th</sup> Avenue and 8<sup>th</sup> Avenue. (See attached map) (District 5 and 6)

**RECOMMENDATION:**

Staff recommends that the City Council approve the attached resolution authorizing the City Manager and City Clerk to approve Supplemental Agreement Number 1 to City Agreement Number 99-092 with West Yost & Associates, Inc., for additional design consulting services for an amount not to exceed \$29,820.

**CONTACT PERSON:** Gary A. Reents, Engineering Services Manager, 264-1433  
Rick Batha, Senior Engineer, 264-1448

**FOR COUNCIL MEETING OF:** January 4, 2000

City Council  
January 4, 2000  
Tahoe Park/Broadway Parallel Sewer Project (PN:XM46)

## **SUMMARY**

City Agreement Number 99-092 with West Yost & Associates, Inc., for design services was approved by City Council on June 8, 1999. A Supplemental Agreement has been negotiated for additional design services for an amount not to exceed \$29,820.

## **COMMITTEE/COMMISSION ACTION**

None.

## **BACKGROUND INFORMATION**

The project consists of construction of approximately 6200 linear feet of parallel and replacement combined sewer along Broadway between Santa Cruz Way and 57<sup>th</sup> Street. This project also includes the design and construction of approximately 6300 linear feet of replacement combined sewers along 44<sup>th</sup> Street, 53<sup>rd</sup> Street, 46<sup>th</sup> Street, 47<sup>th</sup> Street, Stockton Blvd., and in Tahoe Park between 11<sup>th</sup> Avenue and 8<sup>th</sup> Avenue. The project has been designed to significantly reduce flooding along 44<sup>th</sup> Street, 53<sup>rd</sup> Street, and in the vicinity of Tahoe Park by increasing the storage capacity of the Combined Sewer System in the affected areas.

The original contract for this project included engineering services for design and preparation of plans, specifications, and cost estimate. After review of the 50% design documents, it became apparent that project specific traffic and striping plans would be required. The preparation of the traffic and striping plan requires additional design effort. Supplemental Agreement Number 1 will provide for the additional design services.

## **ENVIRONMENTAL CONSIDERATIONS**

In accordance with the State Guidelines for implementation of the California Environmental Quality Act (CEQA) of 1970, the Planning Services Division, Environmental Section has reviewed the proposed Tahoe Park/Broadway Parallel Sewer Project. A negative declaration was prepared and circulated. City Council ratified the negative declaration on October 26, 1999.

## **FINANCIAL CONSIDERATIONS**

Funding for this project will be made available through a State Revolving Fund Loan, which is currently being processed.

City Council  
January 4, 2000  
Tahoe Park/Broadway Parallel Sewer Project (PN:XM46)

**POLICY CONSIDERATION**

The action requested herein is consistent with Sacramento City Code, Title 59.

**ESBD CONSIDERATIONS**

West Yost & Associates, Inc., is certified as a small business and will achieve a participation level of 100%.

Respectfully submitted,



\_\_\_\_\_  
Gary A. Reents  
Engineering Services Manager

RECOMMENDATION APPROVED:



*h* \_\_\_\_\_  
Robert P. Thomas  
City Manager

APPROVED:



\_\_\_\_\_  
James G. Sequeira  
Director of Utilities

CAD FILE: I:\038\_08-18\PROJECT.dwg CTO FILE: WY12005.PCP\_MRC DATE: 04-19-99 4:28pm

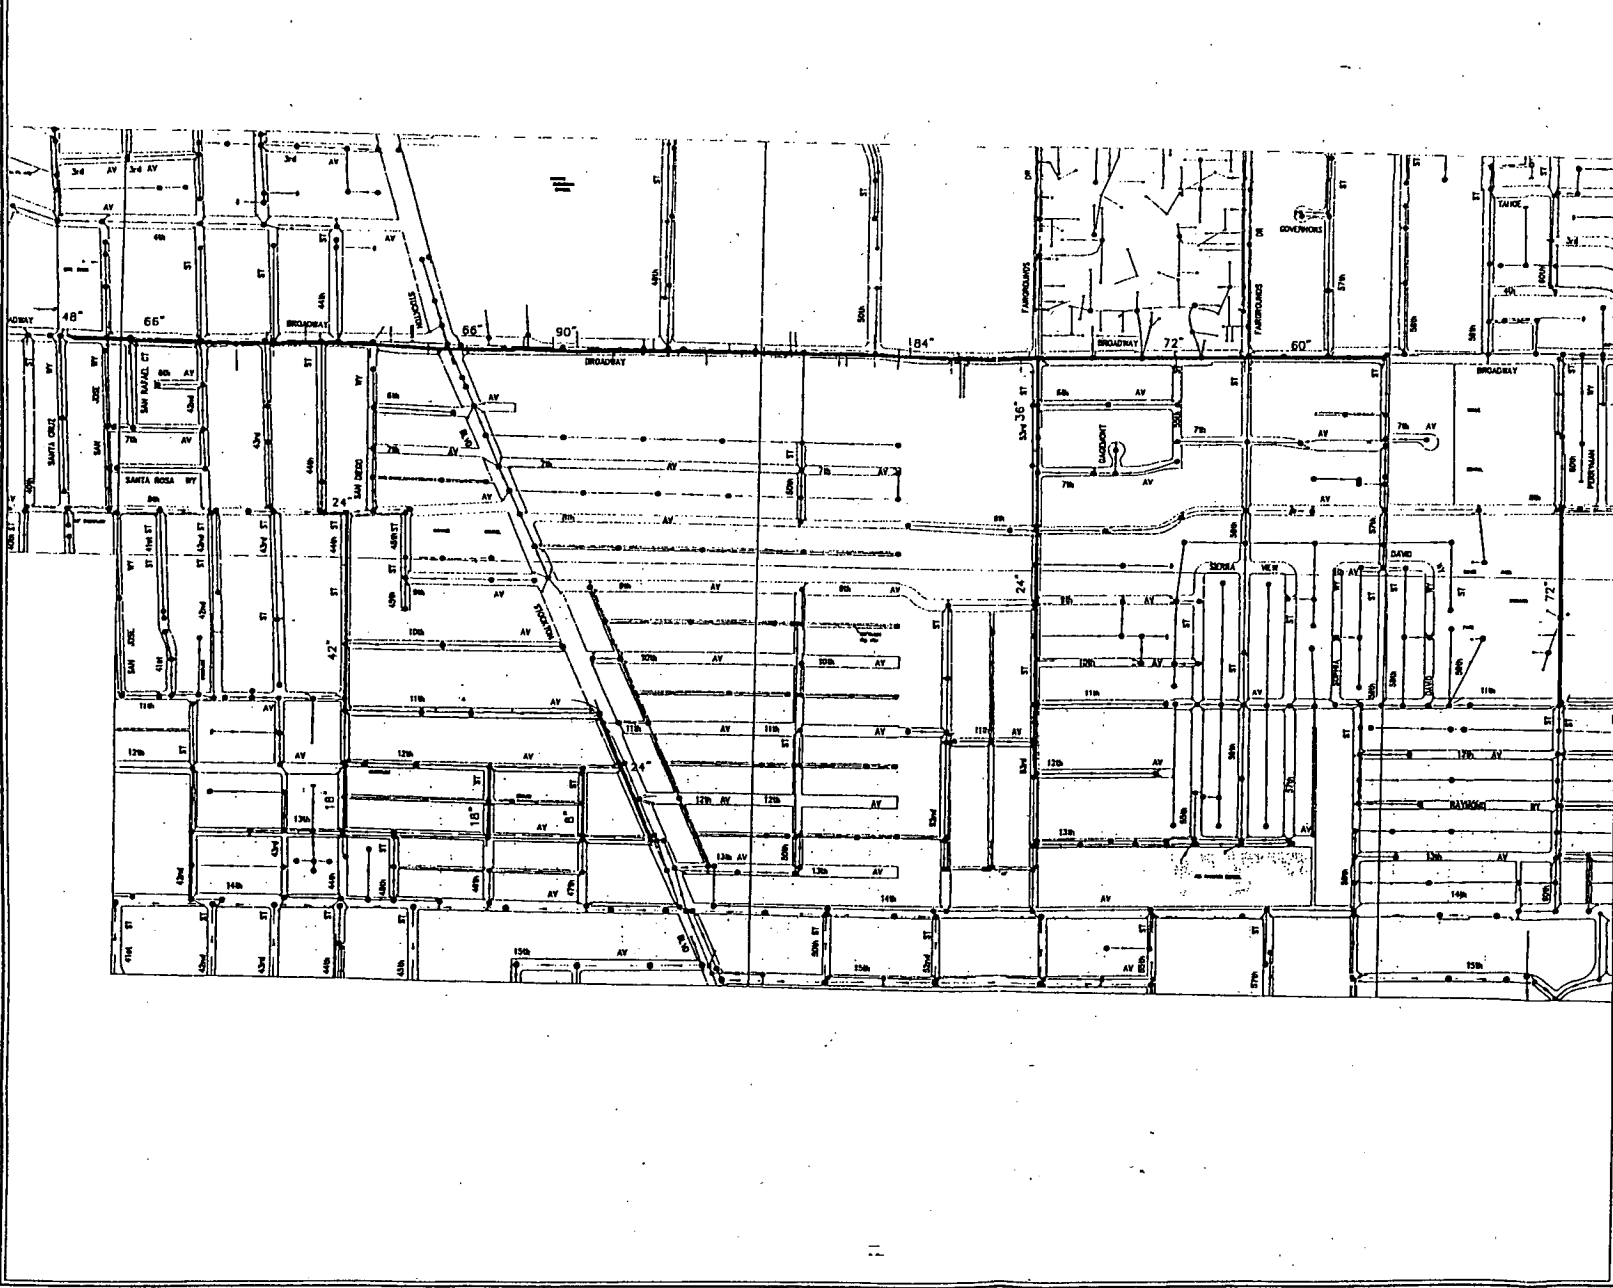


Figure 1

Tahoe Park/Broadway  
Parallel Sewer Project  
PROJECT MAP



0 300 600  
SCALE IN FEET



4

**RESOLUTION NO. 2000-002**

ADOPTED BY THE SACRAMENTO CITY COUNCIL

ON DATE OF \_\_\_\_\_



**RESOLUTION AUTHORIZING THE CITY MANAGER AND CITY CLERK TO APPROVE SUPPLEMENTAL AGREEMENT NUMBER 1 TO CITY AGREEMENT NUMBER 99-092 WITH WEST YOST & ASSOCIATES, INC., FOR ADDITIONAL DESIGN CONSULTING SERVICES FOR THE TAHOE PARK/BROADWAY PARALLEL SEWER PROJECT (PN:XM46)**

BE IT RESOLVED BY THE SACRAMENTO CITY COUNCIL THAT:

The City Manager and City Clerk are authorized to sign and approve Supplemental Agreement Number 1 to City Agreement Number 99-092 with West Yost & Associates, Inc., for an amount not to exceed \$29,820 for additional design consulting services for the Tahoe Park/Broadway Parallel Sewer Project (PN:XM46).

\_\_\_\_\_  
MAYOR

ATTEST:

\_\_\_\_\_  
CITY CLERK

**FOR CITY CLERK USE ONLY**

RESOLUTION NO.: \_\_\_\_\_

DATE ADOPTED: \_\_\_\_\_