

CITY OF SACRAMENTO

Permit No: 9807881

1231 I Street, Sacramento, CA 95814

Insp Area: 1

Site Address: 500 N ST SAC

Sub-Type: REM

Parcel No: 0060300007

Housing (Y/N): N

CONTRACTOR

WESTERN WATERPROOFING
49 LARKSPUR ST
SAN RAFAEL CA 94901

OWNER

WYCO INC
160
SAN FRANCISCO CA 95816

ARCHITECT

Nature of Work: INSTALL EXPANSION JOINT IN TOPPING SLAB OF ELEVATED PARKING DECK

CONSTRUCTION LENDING AGENCY: I hereby affirm under penalty of perjury that there is a construction lending agency for the performance of the work for which this permit is issued (Sec. 3097, Civ. C).

Lender's Name Lender's Address

LICENSED CONTRACTORS DECLARATION: I hereby affirm under penalty of perjury that I am licensed under provisions of Chapter 9 (commencing with section 7000) of Division 3 of the Business and Professions Code and my license is in full force and effect.

License Class C License Number 106151 Date 8-14-98 Contractor Signature Howard Mayne

OWNER-BUILDER DECLARATION: I hereby affirm under penalty of perjury that I am exempt from the contractors License Law for the following reason (Sec. 7031.5, Business and Professions Code; any city or county which requires a permit to construct, alter, improve, demolish, or repair any structure, prior to its issuance, also requires the applicant for such permit to file a signed statement that he or she is licensed pursuant to the provisions of the Contractors License Law (Chapter 9 (commencing with Section 7000) of Division 8 of the Business and Professions Code) or that he or she is exempt therefrom and the basis for the alleged exemption. Any violation of Section 7031.5 by any applicant for a permit subjects the applicant to a civil penalty of not more than five hundred dollars (\$500.00);

I, as a owner of the property, or my employees with wages as their sole compensation, will do the work, and the structure is not intended or offered for sale (Sec. 7044, Business and Professional Code: The Contractors License Law does not apply to an owner of property who builds or improves thereon, and who does such work himself or herself or through his/her own employees, provided that such improvements are not intended or offered for sale. If, however, the building or improvement is sold within one year of completion, the owner-builder will have the burden of proving that he/she did not build or improve for the purpose of sale.)

I, as owner of the property, am exclusively contracting with licensed contractors to construct the project (Sec. 7044, Business and Professions Code: The Contractors License Law does not apply to an owner of property who builds or improves thereon, and who contracts for such projects with a contractor(s) licensed pursuant to the Contractors License Law).

I am exempt under Sec. B & PC for this reason:

Date Owner Signature

IN ISSUING THIS BUILDING PERMIT, the applicant represents, and the city relies on the representation of the applicant, that the applicant verified all measurements and locations shown on the application or accompanying drawings and that the improvement to be constructed does not violate any law or private agreement relating to permissible or prohibited locations for such improvements. This building permit does not authorize any illegal location of any improvement or the violation of any private agreement relating to location of improvements.

I certify that I have read this application and state that all information is correct. I agree to comply with all city and county ordinances and state laws relating to building construction and herby authorize representative(s) of this city to enter upon the above mentioned property for inspection purposes.

Date 8-14-98 Applicant/Agent Signature Howard Mayne

WORKER'S COMPENSATION DECLARATION: I hereby affirm under penalty of perjury one of the following declarations:

I have and will maintain a certificate of consent to self-insure for workers' compensation as provided for by Section 3700 of the Labor Code, for the performance of work for which the permit is issued.

I have and will maintain workers' compensation insurance, as required by Section 3700 of the Labor Code, for the performance of the work for which this permit is issued. My workers' compensation insurance carrier and policy number are:

Carrier Travelers Cas & Sur Policy Number 51 CH 724289 SSMR 51 C 724287 SUFD 10-1-99

(This section need not be completed if the permit is for \$100 or less) I certify that in the performance of the work for which this permit is issued, I shall not employ any person in any manner so as to become subject to the workers' compensation laws of California and agree that if I should become subject to the workers' compensation provisions of Section 3700 of the Labor Code, I shall forthwith comply with those provisions.


Date 8-14-98 Applicant Signature Howard Mayne

WARNING: FAILURE TO SECURE WORKER'S COMPENSATION COVERAGE IS UNLAWFUL AND SHALL SUBJECT AN EMPLOYER TO CRIMINAL PENALTIES AND CIVIL FINES UP TO ONE HUNDRED THOUSAND DOLLARS (\$100,000) IN ADDITION TO THE COST OF COMPENSATION, DAMAGES AS PROVIDED FOR IN SECTION 3706 OF THE LABOR CODE, INTEREST AND ATTORNEY'S FEE.

3/15/98

10/2/98

1. THERE IS NO EXISTING EXPANSION JOINT AT THE CENTER OF THE UPPER PARKING LOT. PER DETAIL R3, SAW CUT 12" OF TOPPING SLAB OUT. REPLACE WITH NON-BRITTLE LATEX MODIFIED MORTAR TO CREATE NEW EXPANSION JOINT
2. DECK TO BE BLASTED AND SEALED ON COMPLETION

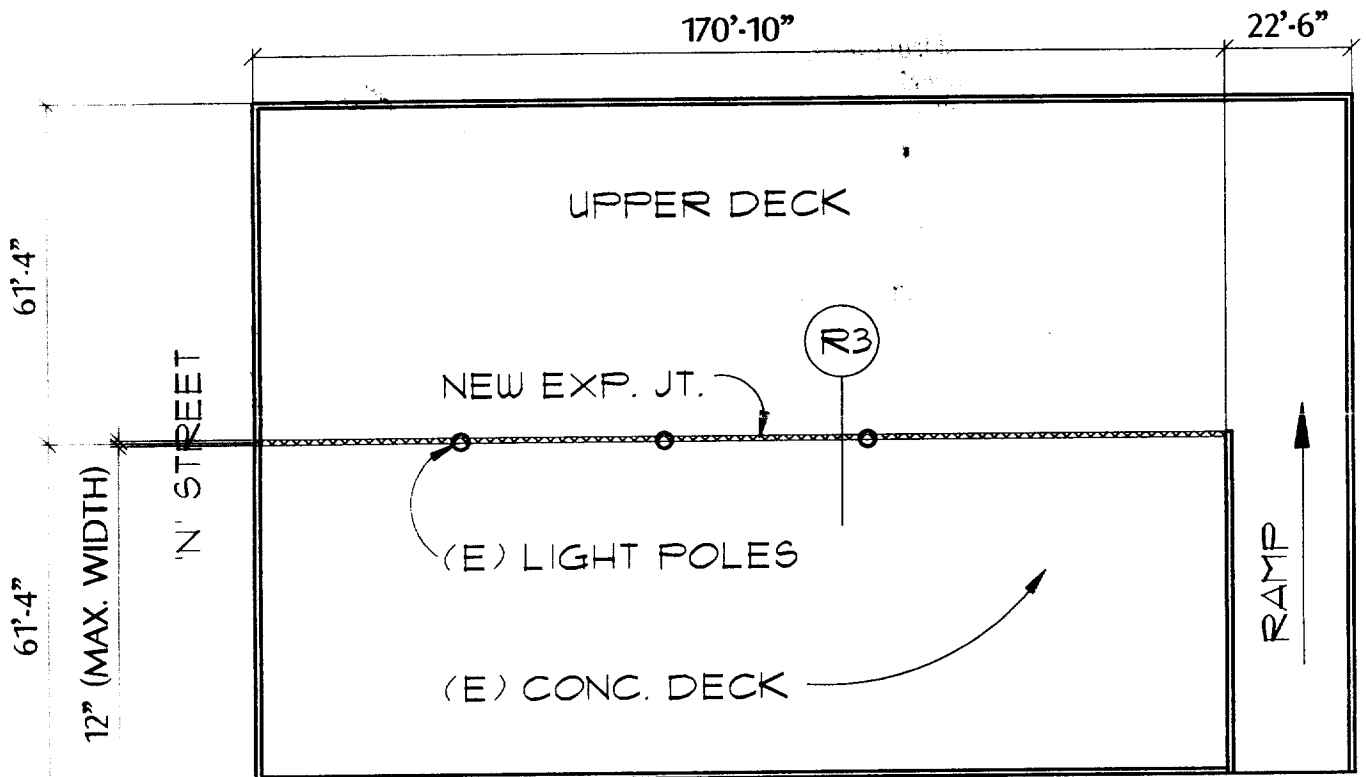


FIFTH ST.


PARKING PHASING

PLAN NORTH

NTS

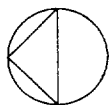

John Tang

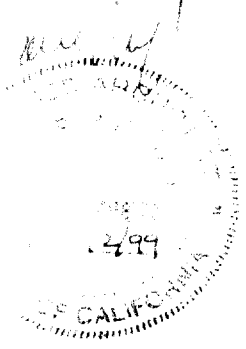

■ RUFFIN ENVIRONMENTAL DESIGN ARCHITECTURE INTERIORS
 2345 WAVELY STREET • OAKLAND, CA 94612
 ■ (510) 763-3151 • (510) 763-2038

■ 500 'N' Street
 ■ Parking Garage
 ■ Sacramento, CA

Issue Date:
 8-03-98


Drawn By:
 FCL

Sheet No:

R.2



Of Sheets

(E) STRUCTURE
PRESTRESSED
CONC. PANELS
-NO WORK

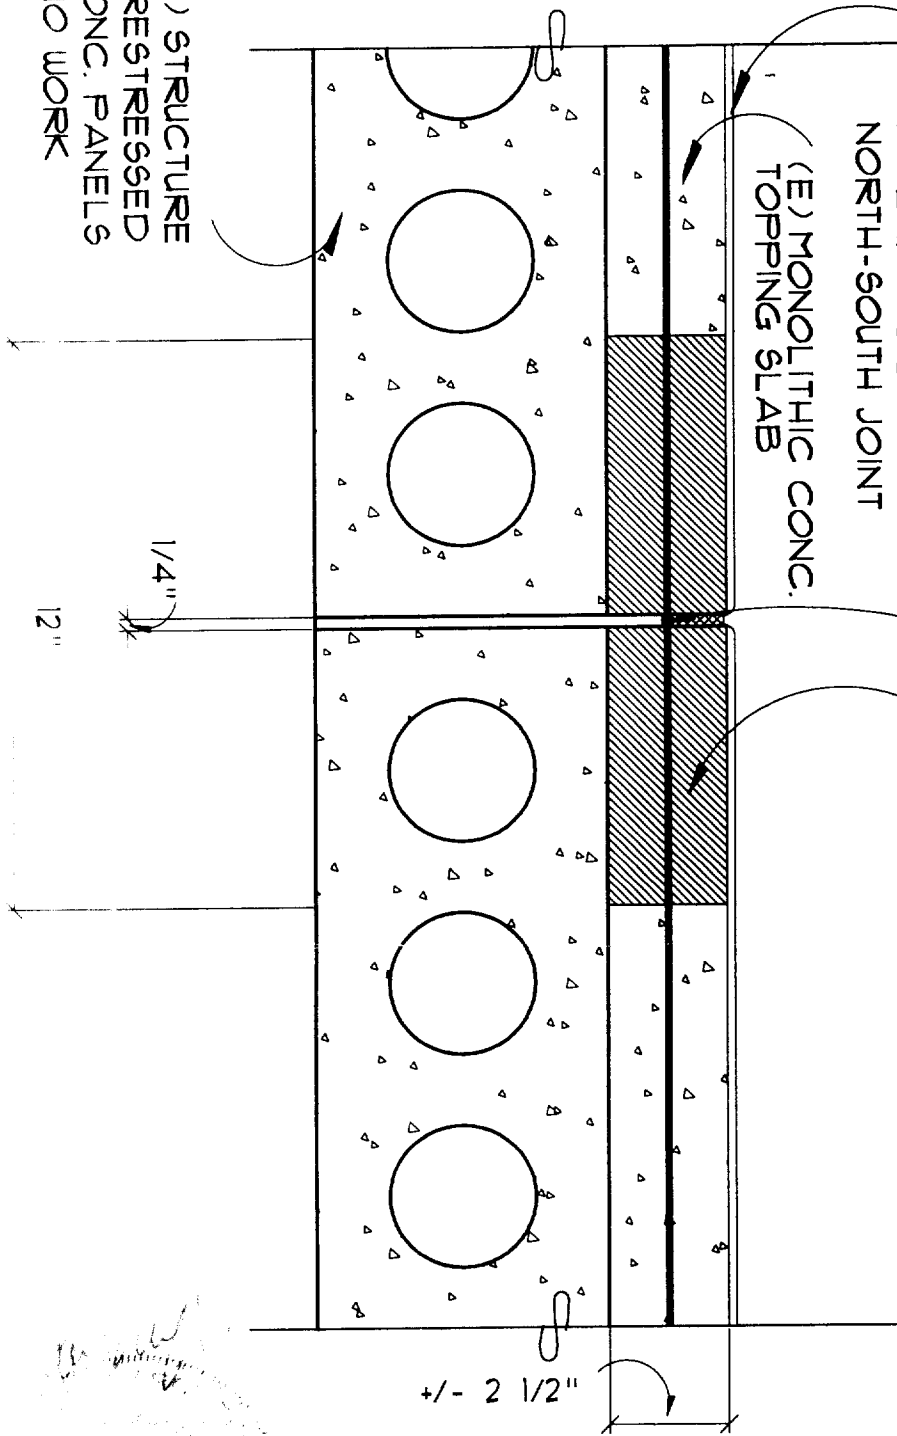

NEW URETHANE COATING
STOP NEW COATING
AT EXPANSION
NORTH-SOUTH JOINT
(E) MONOLITHIC CONC.
TOPPING SLAB

NEW 1/4" SAW CUT EXPANSION
JOINT W/ BACKER ROD UNDER
SIKA 2C. TOP EDGES TO BE
EASED * 1/4"
NEW LATEX MODIFIED CEMENTIOUS
GROUT SIKA III OVER EPOXY
BONDING AGENT

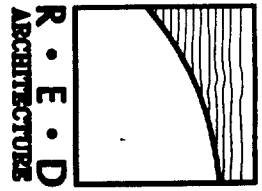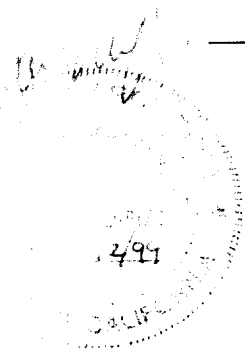

500 'N' Street
Parking Garage
Sacramento, CA

RUFFIN ENVIRONMENTAL DESIGN
ARCHITECTURE • INTERIORS
2345 WAVERLY STREET • OAKLAND, CA 94612
(510) 763-3101 • (510) 763-2038

Issue Date :	8-03-98
Scale :	3"=10'
Drawn By :	FDL
Job No. :	
Sheet No. :	
Sheet No. :	
Of	R.3
Sheets	