

**CITY OF SACRAMENTO**  
1231 I Street, Sacramento, CA 95814

**Permit No: 9907966**  
**Insp Area: 4**

**Site Address: 4000 NORWOOD AV SAC**  
Parcel No: 237-0293-015

Sub-Type: COM  
Housing (Y/N): N

**CONTRACTOR**  
SOUTHERN LIGHTING & GRAPHICS  
10370 REGIST  
RANCHO CUCUMONGA CA 91730

**OWNER**  
ATLANTIC RICHFIELD COMPANY  
1055 W 7TH ST 1226  
LOS ANGELES CA 90051

**ARCHITECT**

**Nature of Work: REMOVE & REPLACE FASCIA BAND**

**CONSTRUCTION LENDING AGENCY:** I hereby affirm under penalty of perjury that there is a construction lending agency for the performance of the work for which this permit is issued (Sec. 3097, Civ. C).

Lender's Name \_\_\_\_\_ Lender's Address \_\_\_\_\_

**LICENSED CONTRACTORS DECLARATION:** I hereby affirm under penalty of perjury that I am licensed under provisions of Chapter 9 (commencing with section 7000) of Division 3 of the Business and Professions Code and my license is in full force and effect.

License Class B License Number 232556 Date 12/31/99 Contractor Signature [Signature]

**OWNER-BUILDER DECLARATION:** I hereby affirm under penalty of perjury that I am exempt from the contractors License Law for the following reason (Sec. 7031.5, Business and Professions Code; any city or county which requires a permit to construct, alter, improve, demolish, or repair any structure, prior to its issuance, also requires the applicant for such permit to file a signed statement that he or she is licensed pursuant to the provisions of the Contractors License Law (Chapter 9 (commencing with Section 7000) of Division 8 of the Business and Professions Code) or that he or she is exempt therefrom and the basis for the alleged exemption. Any violation of Section 7031.5 by any applicant for a permit subjects the applicant to a civil penalty of not more than five hundred dollars (\$500.00).

I, \_\_\_\_\_, as a owner of the property, or my employees with wages as their sole compensation, will do the work, and the structure is not intended or offered for sale (Sec. 7044, Business and Professional Code: The Contractors License Law does not apply to an owner of property who builds or improves thereon, and who does such work himself or herself or through his/her own employees, provided that such improvements are not intended or offered for sale. If, however, the building or improvement is sold within one year of completion, the owner-builder will have the burden of proving that he/she did not build or improve for the purpose of sale.)

I, \_\_\_\_\_, as owner of the property, am exclusively contracting with licensed contractors to construct the project (Sec. 7044, Business and Professions Code). The Contractors License Law does not apply to an owner of property who builds or improves thereon, and who contracts for such projects with a contractor(s) licensed pursuant to the Contractors License Law)

I am exempt under Sec. \_\_\_\_\_ B & PC for this reason: \_\_\_\_\_

Date \_\_\_\_\_ Owner Signature \_\_\_\_\_

**IN ISSUING THIS BUILDING PERMIT,** the applicant represents, and the city relies on the representation of the applicant, that the applicant verified all measurements and locations shown on the application or accompanying drawings and that the improvement to be constructed does not violate any law or private agreement relating to permissible or prohibited locations for such improvements. This building permit does not authorize any illegal location of any improvement or the violation of any private agreement relating to location of improvements.

I certify that I have read this application and state that all information is correct. I agree to comply with all city and county ordinances and state laws relating to building construction and hereby authorize representative(s) of this city to enter upon the abovementioned property for inspection purposes.

Date 12/31/99 Applicant/Agent Signature [Signature]

**WORKER'S COMPENSATION DECLARATION:** I hereby affirm under penalty of perjury one of the following declarations:

I have and will maintain a certificate of consent to self-insure for workers' compensation as provided for by Section 3700 of the Labor Code, for the performance of work for which the permit is issued.

I have and will maintain workers' compensation insurance, as required by Section 3700 of the Labor Code, for the performance of the work for which this permit is issued. My workers' compensation insurance carrier and policy number are:


Carrier STATE FUND Policy Number 499-98 UNIT 0000243 Exp Date 10/01/1999

(This section need not be completed if the permit is for \$100 or less) I certify that in the performance of the work for which this permit is issued, I shall not employ any person in any manner so as to become subject to the workers' compensation laws of California, and agree that if I should become subject to the workers' compensation provisions of Section 3700 of the Labor Code, I shall forthwith comply with those provisions.

Date 12/31/99 Applicant Signature [Signature]

**WARNING:** FAILURE TO SECURE WORKER'S COMPENSATION COVERAGE IS UNLAWFUL AND SHALL SUBJECT AN EMPLOYER TO CRIMINAL PENALTIES AND CIVIL FINES UP TO ONE HUNDRED THOUSAND DOLLARS (\$100,000) IN ADDITION TO THE COST OF COMPENSATION, DAMAGES AS PROVIDED FOR IN SECTION 3706 OF THE LABOR CODE, INTEREST AND ATTORNEY'S FEE.

**THIS PERMIT SHALL EXPIRE BY LIMITATION IF WORK IS NOT COMMENCED WITHIN 180 DAYS.**

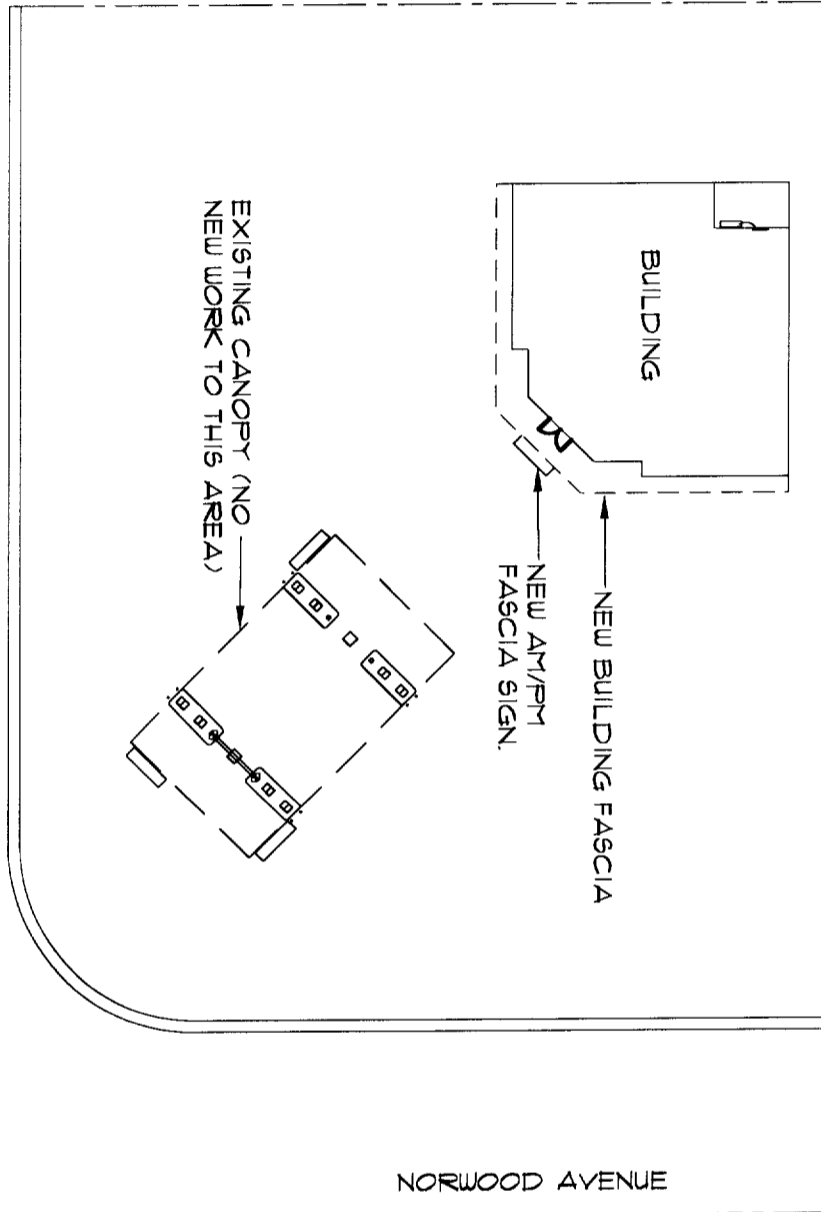

JESSIE AVENUE

NORWOOD AVENUE



NORTH

SCALE: NOT TO SCALE

**PROJECT NOTES**

**PROJECT DESCRIPTION**

All non-grounded equipment required to be hardwired.

**REGULATORY**  
 All work shall be in accordance with the applicable codes and standards of the City of Sacramento. The contractor shall be responsible for obtaining all necessary permits and approvals from the appropriate agencies.

OWNER: ARCO PRODUCTS COMPANY  
 AFN #  
 ADDRESS: 4000 Norwood Ave.  
 CITY, STATE: Sacramento, CA 95838  
 CROSS STREETS: Jessie Ave  
 BUILDING SQ. FT: 2184 SQ. FT  
 OCCUPANCY: M  
 PROJECT USE: CONVENIENCE STORE  
 BLDG. CODE 1994 UBC:


**APPROVED PER 19**  
 NATIONAL ELECTRICAL CONTRACTORS ASSOCIATION  
 AND CITY OF SACRAMENTO  
 AMENDMENTS:  
 7-23-99 *[Signature]*  
 ELECTRICAL DIVISION



This set of plan kept on the job at to make any chan some without any


NO.	REVISION	INITIAL	DATE	REVISION

*[Handwritten signature]*

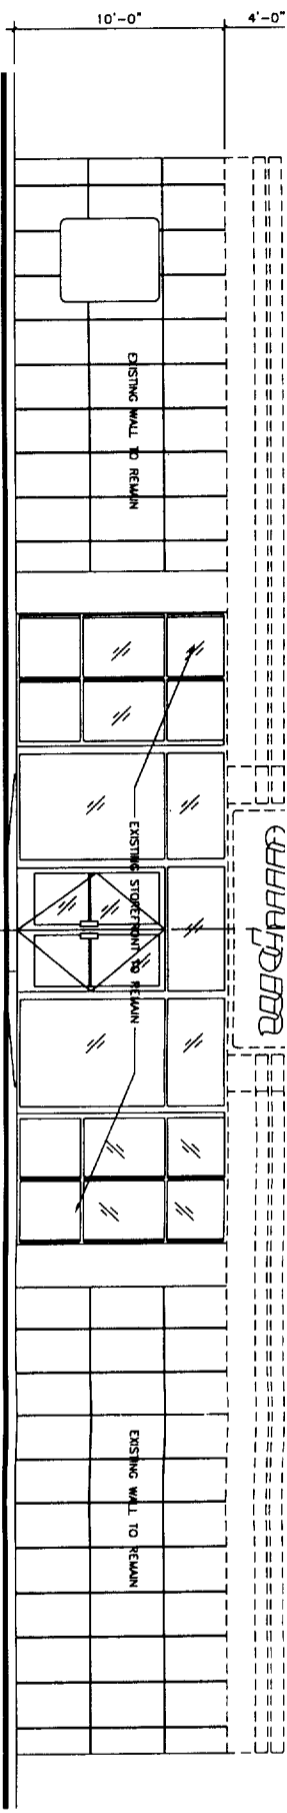



EXISTING BUILDING ELEVATION (DIAMOND)

SCALE: 3/16" = 1'-0"

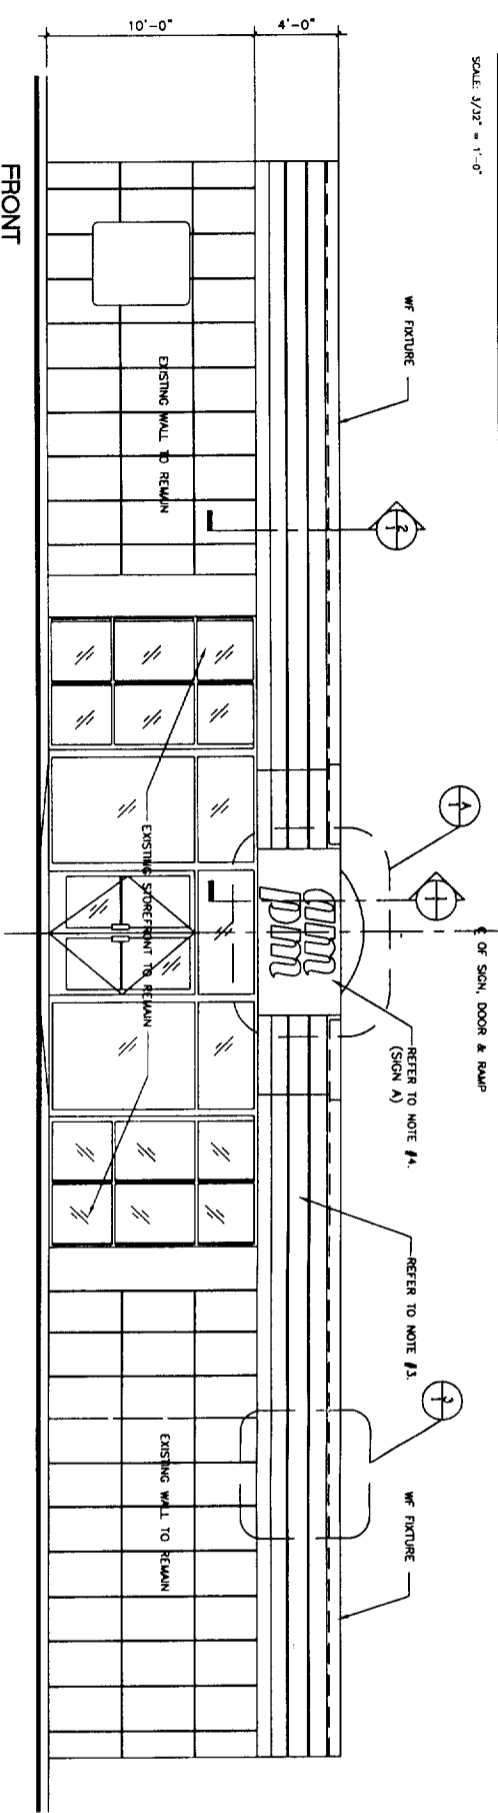

REMODELED BUILDING ELEVATION (DIAMOND)

SCALE: 3/16" = 1'-0"

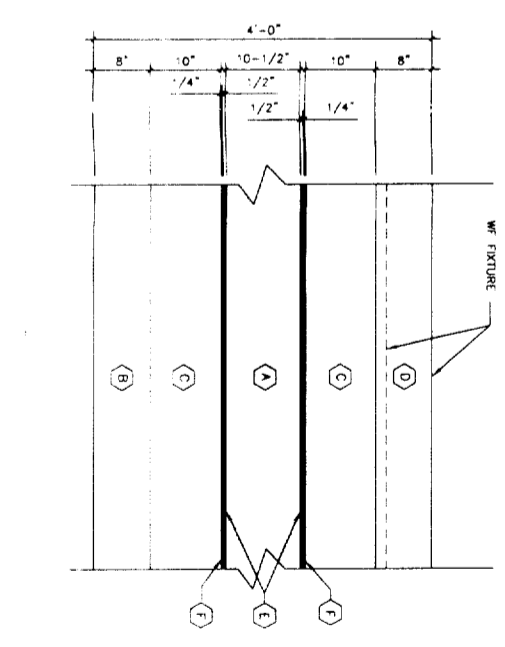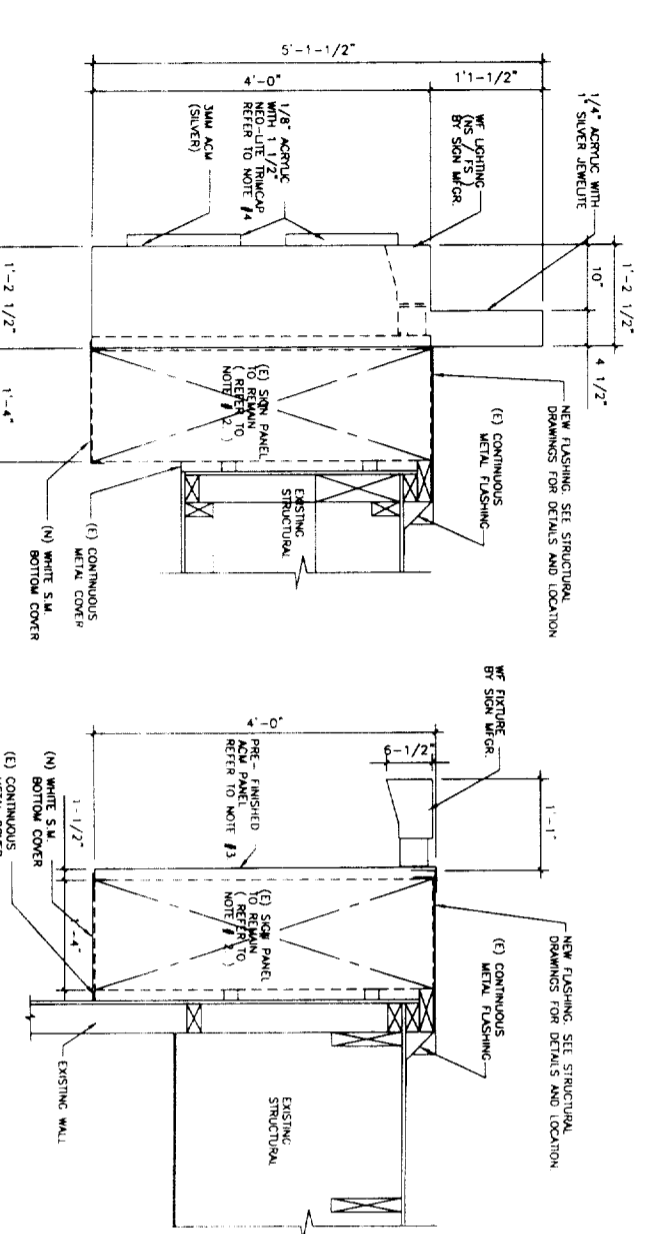


2. REUSE EXISTING SUBSTRUCTURE OR AS DIRECTED BY THE ARCO FIELD ENGINEER. INSTALL NEW PER PLANS AND ATTACHED DETAILS.
3. INSTALL NEW ACM FASCIA ATTACH NEW ACM FASCIA MATERIAL TO SUBSTRUCTURE NOTED ON PLANS AND PER ATTACHED DETAILS.
4. INSTALL NEW INTERNALLY ILLUMINATED "SIGN" BUILDING SIGN. SIGN CAN BACK (0.050 ALUMINUM) SHALL BE ATTACHED TO SUBSTRUCTURE AS NOTED ON PLANS.

PAINT + COLOR SPECIFICATIONS:

- A STANDARD SILVER METALIC BY RJ RENOVOLS-PMS 877 C
- B ARCO BLUE - (3M V50 7550) PMS BLUE 072 C
- C ARCO RED - (3M V50 7523) PMS RED 037 C
- D ARCO BROWN - (3M V50 5818) PMS BROWN 039 C
- E ARCO SILVER - (3M V50 7523) PMS RED 037 C
- F ARCO SILVER - (3M V50 7523) PMS RED 037 C

Kept on the job at all times  
 w/o logging home  
 same without written per  
 [Signature]

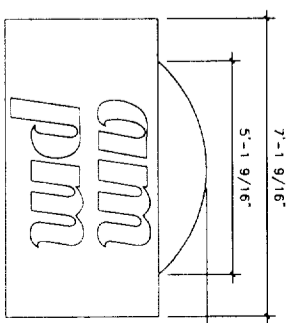


A NEW SIGN 'A' 2986 SF.  
 SCALE: 1/2" = 1'-0"


SIGN AREA CALCULATION				
SIGN	QUANTITY	ILLUMINATED	AREA/SIG	TOTAL CHANGE IN SIGNAGE
SIGN A - FRONT SIGN	1	YES	2986 SF	
SIGN B - FRONT SIGN	1	YES	480 SF	
TOTAL CHANGE IN SIGNAGE				

NOTE:  
 SCALE NOTED IS FOR 24" X 36" DRAWING.


NO.	DATE	REVISIONS	BY	CHKD
1	01/29	JPD/AT		

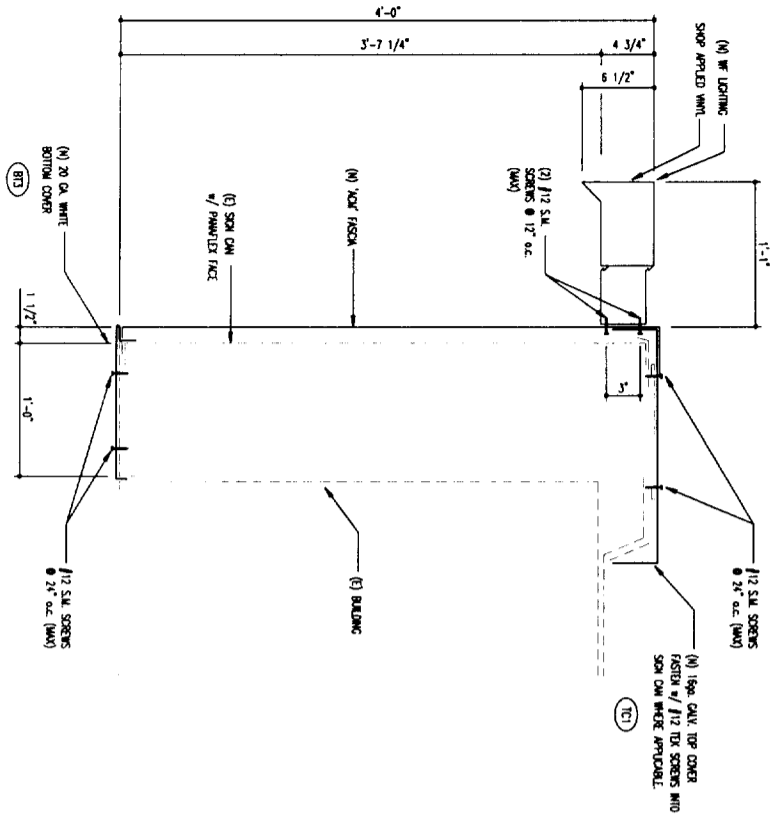


SECTION A

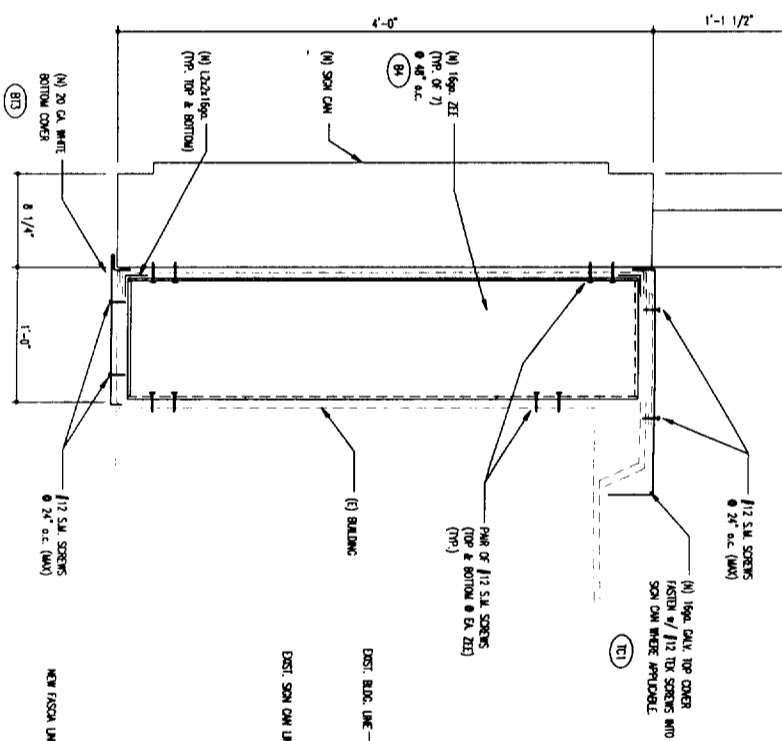


SECTION B

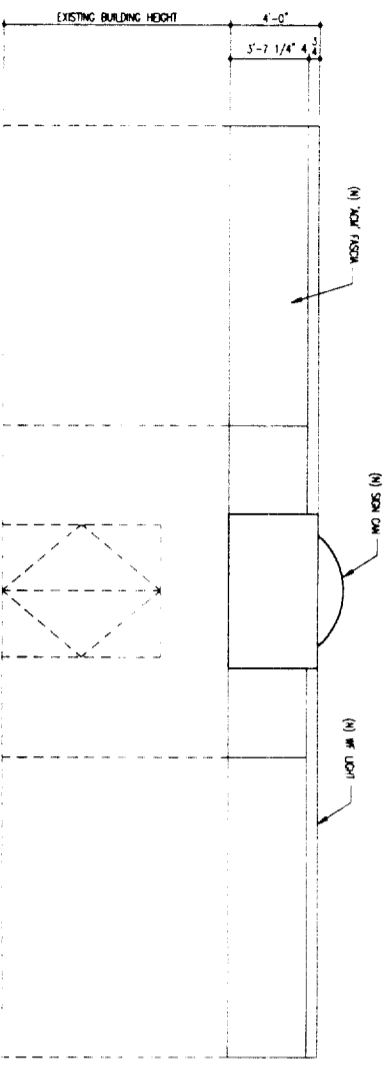


LAYOUT PLAN

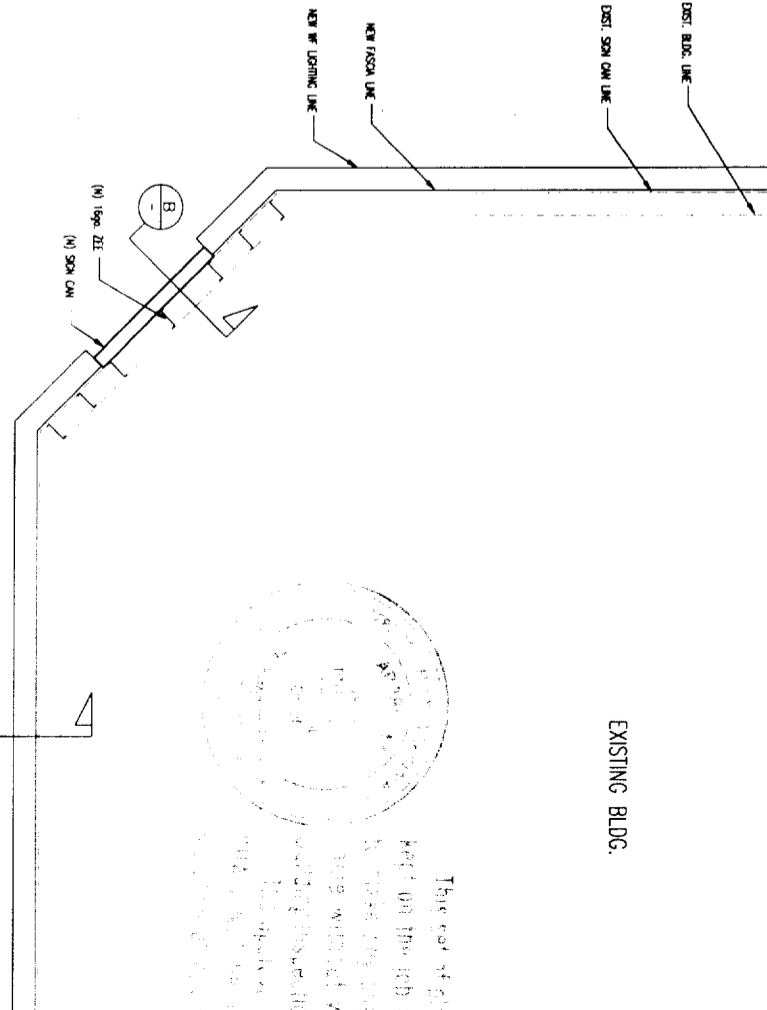

EXISTING BLDG.

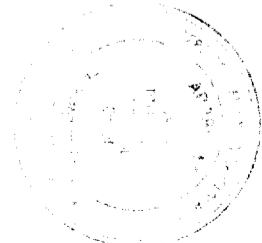

This set of drawings was prepared by me or under my direct supervision and I am a duly Licensed Professional Engineer in the State of Florida. I certify that the design complies with all applicable codes and regulations.

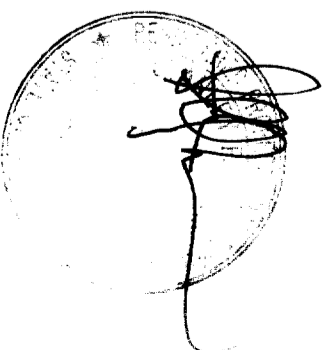

# CITY OF SACRAMENTO

## APPLICATION FOR COMMERCIAL BUILDING PERMIT

DEVELOPMENT SERVICES DIVISION  
 PERMIT SERVICES SECTION

ACTIVITY # 9907966 4C

231 I Street, Rm. 200  
 Sacramento, CA 95814 (916) 264-7619 FAX 264-7046

Applicant **MUST** complete ALL Unshaded areas

ADDRESS 9000 NORWOOD AVE Suite \_\_\_\_\_  
 PARCEL # 237-0293-015

<p style="text-align: center;"><b>CONTACT</b></p> <p>Name <u>TIM PAGE</u></p> <p>Address <u>2380 SUNRISE BLVD # 206</u></p> <p>Phone <u>BANCHO CORDOVA FAX 95742</u></p> <p>E-mail <u>(916) 635-2444</u></p>	<p style="text-align: center;"><b>LICENSED CONTRACTOR</b> Lic No. # <u>588098</u></p> <p>Name <u>TAIT ENVIRONMENTAL</u></p> <p>Address <u>701 N. PARKCENTER DR</u></p> <p>Phone <u>SANTA ANA FAX 92705</u></p> <p>E-mail <u>(714) 560-8200</u></p>
<p style="text-align: center;"><b>ARCHITECT/ENGINEER</b></p> <p>Name <u>TIM PAGE - TAIT ASSOCIATES</u></p> <p>Address <u>2380 SUNRISE BLVD # 206</u></p> <p>E-mail <u>(916) 635-2444</u></p>	<p style="text-align: center;"><b>OWNER</b></p> <p>Name <u>ARCO PRODUCTS COMPANY</u></p> <p>Address <u>4 CENTER SQUARE DR</u></p> <p>E-mail <u>(714) 670-5900</u></p>

Will permittee have any employees on the jobsite?  No  Yes → INSURANCE CO: \_\_\_\_\_  
 WORKER'S COMPENSATION POLICY # \_\_\_\_\_ EXPIRATION DATE: \_\_\_\_\_

NATURE OF WORK IN DETAIL: REMOVE AND REPLACE EXISTING STOREFRONT FASCIA AND REPLACE WITH NEW. REMOVE AND REPLACE EXISTING WALL SIGN(S) WITH NEW.

OCCUPANT/TENANT: ARCO AM AM VALUATION: \$ 8,690.50

FLOOD STATUS:				S.C.A.T.						
JOB DESCRIPTION		BLDG	SHELL	APT	TI( )	REM( )	SW	FIRE	ADD	OTH
INSPECTION DISCIPLINES			BLDG	MECH	PLUMB	ELEC		SITE	FIRE	
# Stories	1st flr Area	Total Area	Use Zone	Occp Group	Const type	Fire Req. Y / N		Fed Code	Vio. File	
						SPR	ALARM		[H]	[Quad]
<u>B</u>	<u>L</u>	<u>P</u>	<u>M</u>	<u>E</u>	<u>F</u>	<u>S</u>	<u>D</u>	<u>PW</u>	<u>UTIL</u>	

COMMENTS: No OK record w/

REGIONAL SANITATION FEES?  Yes  No HEALTH DEPARTMENT?  Yes  No  
 WATER FLOW TEST FOR NEW BUILDINGS OR ADDITIONS?  Provided  Faxed