

**CITY OF SACRAMENTO**  
1231 I Street, Sacramento, CA 95814

**Permit No: 0114068**  
**Insp Area: 4**  
Thos Bros:  
Sub-Type: NSFR  
Housing (Y/N): N

**Site Address: 4703 WYNDVIEW WY SAC**  
Parcel No: 225-1570-011 WESTBR. 1-1 LOT 32

CONTRACTOR  
WOODSIDE HOMES OF N. CALIF.  
15 AUTO PLAZA DR #102  
FOLSOM CA. 95630

OWNER

ARCHITECT

**Nature of Work: MP 2653 2 STORY 9 RM SFR**

**CONSTRUCTION LENDING AGENCY:** I hereby affirm under penalty of perjury that there is a construction lending agency for the performance of the work for which this permit is issued (Sec. 3097, Civ. C).

Lender's Name \_\_\_\_\_ Lender's Address \_\_\_\_\_

**LICENSED CONTRACTORS DECLARATION:** I hereby affirm under penalty of perjury that I am licensed under provisions of Chapter 9 (commencing with section 7000) of Division 3 of the Business and Professions Code and my license is in full force and effect.

License Class \_\_\_\_\_ License Number 744379 Date 11-6-01 Contractor Signature *Hector Bana*

**OWNER-BUILDER DECLARATION:** I hereby affirm under penalty of perjury that I am exempt from the contractors License Law for the following reason (Sec. 7031.5, Business and Professions Code; any city or county which requires a permit to construct, alter, improve, demolish, or repair any structure, prior to its issuance, also requires the applicant for such permit to file a signed statement that he or she is licensed pursuant to the provisions of the Contractors License Law (Chapter 9 (commencing with Section 7000) of Division 8 of the Business and Professions Code) or that he or she is exempt therefrom and the basis for the alleged exemption. Any violation of Section 7031.5 by any applicant for a permit subjects the applicant to a civil penalty of not more than five hundred dollars (\$500.00);

\_\_\_\_ I, as a owner of the property, or my employees with wages as their sole compensation, will do the work, and the structure is not intended or offered for sale (Sec. 7044, Business and Professional Code: The Contractors License Law does not apply to an owner of property who builds or improves thereon, and who does such work himself or herself or through his/her own employees, provided that such improvements are not intended or offered for sale. If, however, the building or improvement is sold within one year of completion, the owner-builder will have the burden of proving that he/she did not build or improve for the purpose of sale.)

\_\_\_\_ I, as owner of the property, am exclusively contracting with licensed contractors to construct the project (Sec. 7044, Business and Professions Code: The Contractors License Law does not apply to an owner of property who builds or improves thereon, and who contracts for such projects with a contractor(s) licensed pursuant to the Contractors License Law).

\_\_\_\_ I am exempt under Sec. \_\_\_\_\_ B & PC for this reason: \_\_\_\_\_

Date \_\_\_\_\_ Owner Signature \_\_\_\_\_

**IN ISSUING THIS BUILDING PERMIT,** the applicant represents, and the city relies on the representation of the applicant, that the applicant verified all measurements and locations shown on the application or accompanying drawings and that the improvement to be constructed does not violate any law or private agreement relating to permissible or prohibited locations for such improvements. This building permit does not authorize any illegal location of any improvement or the violation of any private agreement relating to location of improvements.

I certify that I have read this application and state that all information is correct. I agree to comply with all city and county ordinances and state laws relating to building construction and hereby authorize representative(s) of this city to enter upon the abovementioned property for inspection purposes.

Date 11-6-01 Applicant/Agent Signature *Hector Bana*

**WORKER'S COMPENSATION DECLARATION:** I hereby affirm under penalty of perjury one of the following declarations:

I have and will maintain a certificate of consent to self-insure for workers' compensation as provided for by Section 3700 of the Labor Code, for the performance of work for which the permit is issued.

\_\_\_\_ I have and will maintain workers' compensation insurance, as required by Section 3700 of the Labor Code, for the performance of the work for which this permit is issued. My workers' compensation insurance carrier and policy number are:

Carrier INSURANCE CO. OF THE WEST Policy Number WSL170169001 Exp Date 12/12/2001

\_\_\_\_ (This section need not be completed if the permit is for \$100 or less) I certify that in the performance of the work for which this permit is issued, I shall not employ any person in any manner so as to become subject to the workers' compensation laws of California and agree that if I should become subject to the workers' compensation provisions of Section 3700 of the Labor Code, I shall forthwith comply with those provisions.

Date 11-6-01 Applicant Signature *Hector Bana*

**WARNING: FAILURE TO SECURE WORKERS COMPENSATION COVERAGE IS UNLAWFUL AND SHALL SUBJECT AN EMPLOYER TO CRIMINAL PENALTIES AND CIVIL FINES UP TO ONE HUNDRED THOUSAND DOLLARS (\$100,000) IN ADDITION TO THE COST OF COMPENSATION, DAMAGES AS PROVIDED FOR IN SECTION 3706 OF THE LABOR CODE, INTEREST AND ATTORNEY'S FEE.**

**THIS PERMIT SHALL EXPIRE BY LIMITATION IF WORK IS NOT COMMENCED WITHIN 180 DAYS.**

COUNTY SANITATION DISTRICT NO. 1  
 SACRAMENTO REGIONAL COUNTY SANITATION DISTRICT  
**SEWER IMPACT FEE**  
 PERMIT AND CALCULATION SHEET *10/31/01*

APPLICATION NO. <b>44-01570</b>		BDDG PERMIT NO. _____	
GENERAL INFORMATION		THIS PERMIT GOOD ONLY WHEN VALIDATED BY THE CASHIER	
<i>paid thru</i> <b>SWD 2001 - 00747</b>		THIS PERMIT TO CONNECT EXPIRES ONE YEAR FROM DATE OF ISSUANCE	
FEE CALCULATION		BUILDING USE	
INSPECTION		RESIDENTIAL SF <input checked="" type="checkbox"/>	MF <input type="checkbox"/>
CSD-1	<b>100</b>	COMMERCIAL USE	UNITS
SRCSO	<b>100</b>		
CONSTRUCTION			
IN-LIEU			
<b>TOTAL FEE</b>	<b>200</b>		
APN	<b>225-1570-011</b>		
DESCRIPTION	<b>Westborough Village, Ph 101 32</b>		
PROPERTY ADDRESS	<b>4703 Wyndview Drive</b>		
OWNER	<b>Woodside Westlake, Inc.</b>		
MAILING ADDRESS	<b>15 Plaza Drive #102</b>		
CITY-STATE-ZIP	<b>Folsom, CA 95630 PHONE 608-9600</b>		
ADDITIONAL FEES MAY BE DUE IF CHANGES IN USE INCREASE SEWER IMPACT			
APPLICANT SIGNATURE	<i>Kenneth McArthur</i>		
CONSOLIDATED UTILITY BILLING USE ONLY			
ACCT _____	INPUT _____	START _____	

INSPECTOR'S COPY

**Natomas Unified School District**  
 1515 Sports Drive, #1 • Sacramento, CA 95834-1905  
 Phone 916/641-3300 • Fax 916/928-1629

**CERTIFICATION OF COMPLIANCE**

**SCHOOL DISTRICT DEVELOPMENT FEES**

<b>PART I: TO BE COMPLETED BY APPLICANT</b>			
Property Owner's Name	Woodside Westlake, Inc.		
Owner's Address	15 Plaza Drive #102 Folsom, CA 95630		
Project Address	4703 Wyndview Drive	Lot 32	
Parcel Number	225-1570-011		
Subdivision Name	Westborough Village 1, Phasel		
Number of Units	1		
Print Applicant's Name	Woodside Homes of CA, Inc.	Applicant's Signature	
Title of Applicant	Construction Admin.		
Date	10/18/01	Telephone Number	(916) 608-9600
<b>PART II: TO BE COMPLETED BY BUILDING DEPARTMENT</b>			
Plan Identification Number	# 011A065R		
Building Type (Check One)	<input type="checkbox"/> Residential <input type="checkbox"/> Apartment/Condominium <input type="checkbox"/> Commercial/Industrial		
Square Feet of Chargeable Building Area	2653		
Signature	<i>[Signature]</i>		Date: 10/30/01
Title	B Insp		
<b>PART III: TO BE COMPLETED BY NATOMAS UNIFIED SCHOOL DISTRICT</b>			
District Certification Number	02-657		
Fees Collected:			
Residential:	2653	Sq. Ft. X \$ 3.35	= \$ 8887.55
Apartment/Condominium:		Sq. Ft. X \$	= \$
Commercial/Industrial:		Sq. Ft. X \$	= \$
<b>NOTICE TO APPLICANT:</b> Pursuant to government code section 66020 (d), this will serve to notify you that the 90-day approval period in which you may protest the fees, or other payment identified above, will begin to run on the date in which the building or installation permit for this project is issued, or on which they are paid to the District, or to another public entity authorized to collect them on behalf of the District, whichever is earlier.			
Applicant Signature:	<i>[Signature]</i>		Date: 10/18/01

This certification covers only the amount of square footage indicated above. Any additions or corrections to the square footage for this project will require an amendment to the Certificate of Compliance.

As the authorize Natomas Unified School District official, I hereby certify that the requirements of Government Code Section 95995 have been complied with by the above signed applicant.

SIGNATURE: *[Signature]* *[Signature]* DATE: 10/18/01  
 TITLE: Construction Admin. Michael Morman  
 Facilities Planning Director

WHITE-SCHOOL DISTRICT      YELLOW-SCHOOL DISTRICT      PINK-BUILDING DEPARTMENT      GOLD-APPLICANT  
 FM/lg X/BusServ/Doc/Frank/Dev Fees/Form

**RESIDENTIAL SUBDIVISION BUILDING PERMIT APPLICATION**

Project Address: 4703 Wyndview Drive Assessor Parcel # 225-1570-011  
 Lot Number: 32 Subdivision Westborough-Village 1

**OWNER INFORMATION:**

Legal Property Owner: Woodside Westlake, Inc. Phone# (916) 608-9600  
 Owner Address: 15 Plaza Drive #102 City Folsom State CA Zip 95630

**CONTRACTOR INFORMATION:**

Contractor: Woodside Homes of CA, Inc. Lic. # 744379B Phone # 608-9600 Fax 608-9940

**PROJECT INFORMATION:**

Land Use Zone R1A Occupancy Group R3 Construction Type VN Fed Code 1A  
 No. of Stories: 2 No. of Rooms: \_\_\_\_\_ Street Width: \_\_\_\_\_  
 1<sup>st</sup> Floor Area 1379 2<sup>nd</sup> Floor Area 1274 Basement N/A Roof Material Concrete Tile

AREA IN SQUARE FOOT OF:

Dwelling/Living	<u>2653</u>
Garage/Storage	<u>646</u>
Decks/Balconies	<u>N/A</u>
Carports	<u>N/A</u>

CITY OF SACRAMENTO  
 PERMIT ASSISTANCE  
 OCT 23 2001  
**RECEIVED**

---

SCOPE OF WORK: New Residential Construction **\*\*Base House\*\***

FOR OFFICE USE ONLY

<input type="checkbox"/> Information Above Complete	<input type="checkbox"/> AR Flood Waiver Required	<input type="checkbox"/> Planning Approval
<input type="checkbox"/> Violation Files Checked	<input type="checkbox"/> Flood Elevation Certificate Required	<input type="checkbox"/> Design Review Approval
<input type="checkbox"/> Standard Setbacks	<input type="checkbox"/> Water Development Infill Area	<input type="checkbox"/> Special Fee Districts Apply:
<input type="checkbox"/> County Sewer		

---


**THE FOLLOWING MUST BE PROVIDED IN ORDER TO SUBMIT FOR PERMIT**

2 COMPLETE PLOT PLANS, LEGIBLE & DRAWN TO SCALE  
 11 X 17 COPY OF FLOOR PLAN WITH FOLLOWING INFORMATION

a) Assessors Parcel Number	c) Owners Name
b) New Floor Area	d) Project Address

Date: \_\_\_\_\_ Received by: (staff) \_\_\_\_\_ Permit # \_\_\_\_\_

SCALE: 1"=20'

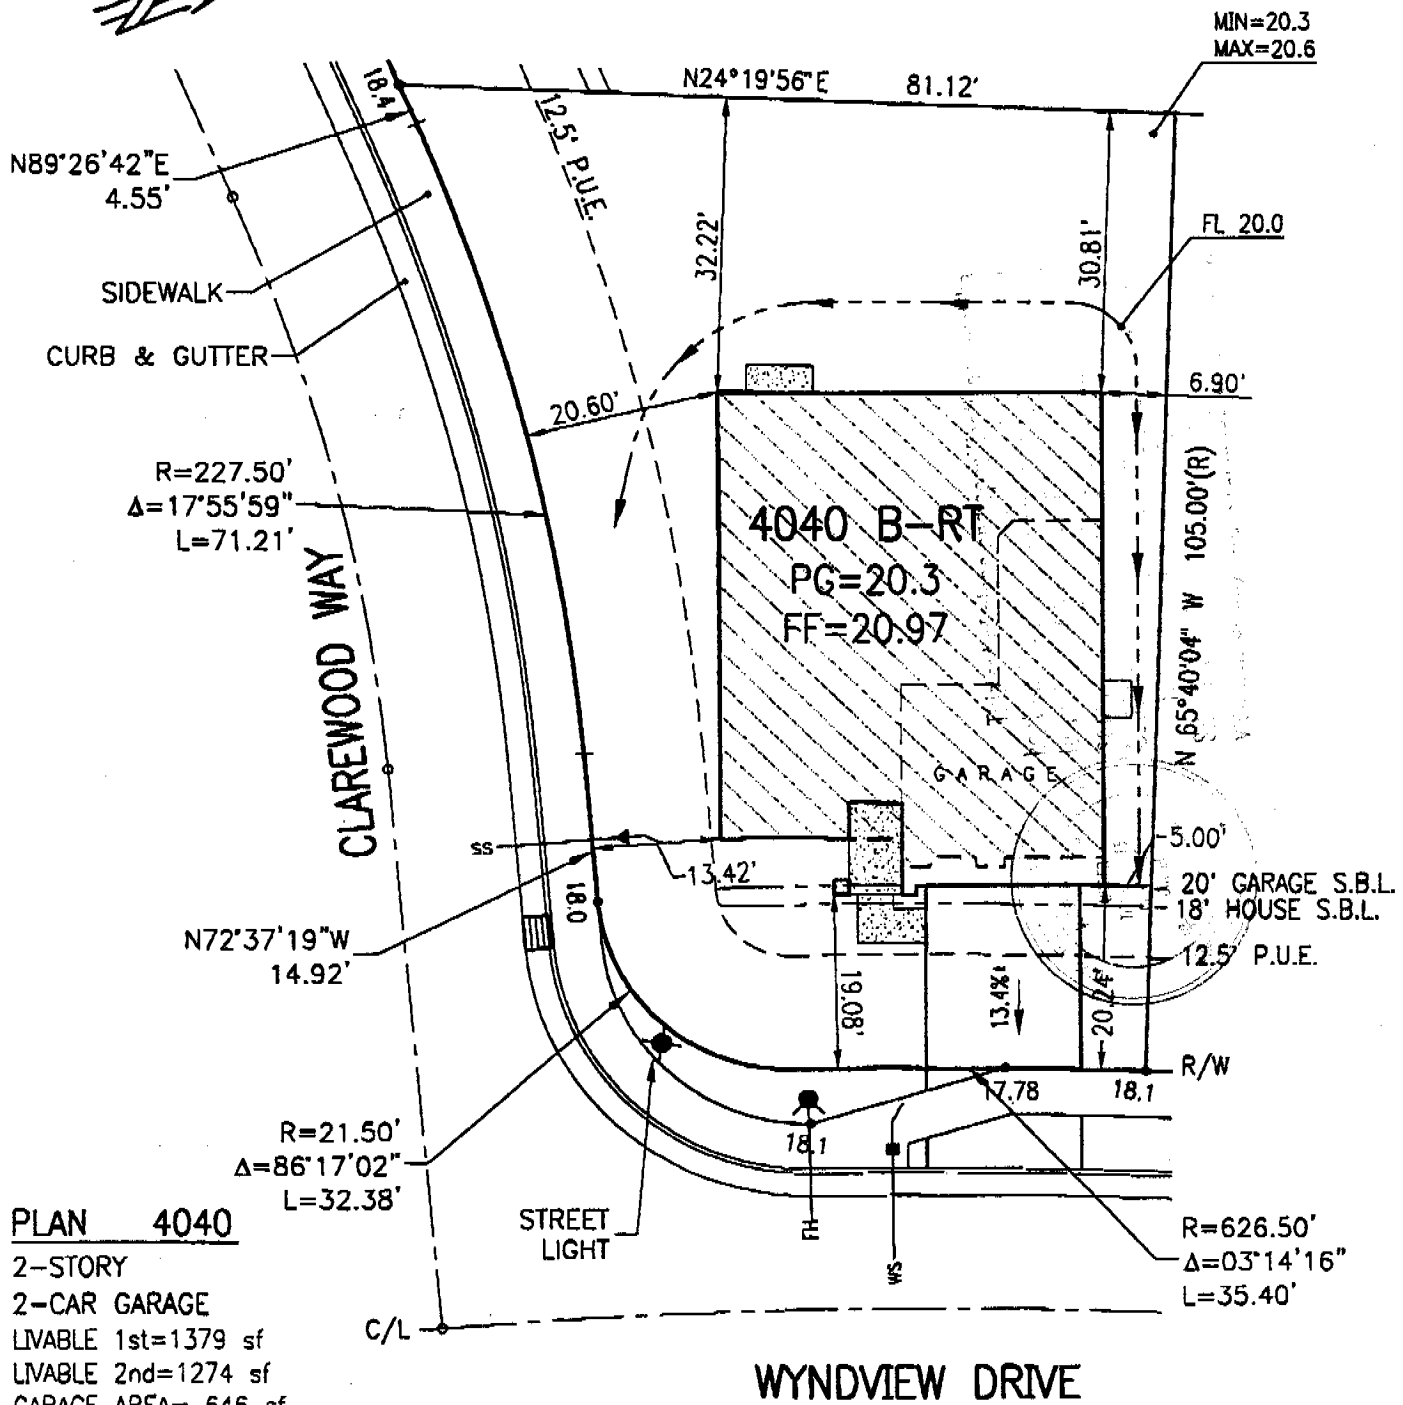

**PLAN 4040**  
 2-STORY  
 2-CAR GARAGE  
 LIVABLE 1st=1379 sf  
 LIVABLE 2nd=1274 sf  
 GARAGE AREA= 646 sf  
 ENTRY B AREA=64 sf

**PLOT PLAN FOR LOT 32**

WOODSIDE HOMES OF CA, INC.

**Westborough ~ Village 1 , Phase 1**

ADDRESS: 4703 Wyndview Drive  
 CITY OF SACRAMENTO, NATOMAS  
 SACRAMENTO COUNTY, CALIFORNIA

A.P.N.: 225-1570-011  
 Lot Area: 6794 s.f.  
 Lot Coverage: 30.5%

SCALE : 1"=20'  
 Date: Oct. 5, 2001  
 Revised:  
 Drawn By: S.A.K.  
 Job No: 00-11-132