

15



CITY OF SACRAMENTO

CITY MANAGER'S OFFICE
RECEIVED
FEB 20 1980

HOWARD F. ISHIDA
PURCHASING AGENT

DEPARTMENT OF FINANCE
DIVISION OF PURCHASING

800 TENTH STREET SACRAMENTO, CA 95814
SUITE 3 TELEPHONE (916) 449-5342

February 19, 1980

City Council
Sacramento, California

Honorable Members in Session:

SUBJECT: Recommendation to Adopt Specifications

SUMMARY

Attached is a listing of a proposal with specifications for furnishing equipment to be used by the department as indicated.

RECOMMENDATION

It is recommended that the City Council adopt the specifications and that bids be called for the date shown.

Respectfully Submitted,

Howard F. Ishida

Howard F. Ishida
Purchasing Agent

Recommendation Approved:

Walter J. Slipe

Walter J. Slipe
City Manager

HFI:jc
1 Attachment

APPROVED
BY THE CITY COUNCIL

FEB 26 1980

OFFICE OF THE
CITY CLERK

February 26, 1980

<u>Bid No.</u>	<u>Description</u>	<u>Estimated Cost</u>	<u>Bid Date</u>
245	1 each 10,000 Gallon Fiberglass-Reinforced Polyester Tank Suitable for the Storage of Alum to be used by the Water and Sewer Division.	\$14,000.00	March 18, 1980

**BID TO THE
CITY OF SACRAMENTO, CALIFORNIA
PURCHASING DIVISION**

**BIDS MUST BE RECEIVED BY THE
CITY CLERK, ROOM 203, CITY HALL**

**PRIOR TO 10:00 A.M., TUESDAY
MARCH 18, 1980**

**FOR: 10,000 GALLON FIBERGLASS-REINFORCED
POLYESTER TANK SUITABLE FOR THE STORAGE
OF ALUM**

BID NO: 245

Name of Bidder: _____ Telephone _____

**Type of Business: Corporation, Co-partnership, Individual doing business under his own name,
 Individual doing business using a firm name.**

**Business Address: _____
Street City State Zip Code**

To the City of Sacramento:

The undersigned, as bidder, certifies that the only persons or parties interested in this bid as principals are those named herein as bidder; that this bid is made without collusion with any other person, firm, or corporation; that in submitting this bid he has examined the "General Conditions and Instructions to Bidders" and the specifications; that he proposes and agrees if this bid is accepted, he will execute and fully perform the contract for which bids are called; that he will perform all the work and / or furnish all the materials specified in the contract, in the manner and time therein prescribed, and according to the requirements as therein set forth; and that he will take in full payment therefor, the prices set forth in the attached schedule.

Typed or Printed Name and Title

Signature

Address (if different than above business address)

PLEASE READ CAREFULLY BEFORE SIGNING

To be signed by authorized corporate officer or partner or individual submitting the bid. If bidder is: (Example)

1. An individual using a firm name, sign: "John Doe an individual doing business as Blank Company."
2. An individual doing business under his own name, sign: your own name only.
3. A co-partnership, sign: "John Doe and Richard Roe, co-partners doing business as Blank Co., By John Doe, co-partner."
4. A corporation, sign: "Blank Company, by John Doe, secretary," (or other title).

FOR CITY USE ONLY

Bid was opened on above date and at prescribed place.

Bid bond required No Yes Amount _____

Received: Cash Cashiers or Certified Check Surety Bond

City Clerk/Purchasing Agent

Approved as to form and legality

City Attorney

APPROVED
BY THE CITY COUNCIL

FEB 26 1980

OFFICE OF THE
CITY CLERK

GENERAL CONDITIONS AND INSTRUCTIONS TO BIDDER

NO BID IS IN LEGAL FORM UNLESS THE FOLLOWING INSTRUCTIONS ARE FULLY COMPLIED WITH

1. Bid must be submitted on this printed bid form and sealed in the envelope supplied.
2. All bids shall be clearly and distinctly written without erasure or interlineation, and properly signed by an authorized party, who shall indicate the capacity in which the signature is executed.
3. Alternate bids are invalid unless invited and covered by the specifications.
4. If required, a bid bond in the amount stated on the front of this form must accompany this bid. Payment must be made by cash, cashier's or certified check, or by surety bond.
5. All bids must be delivered to the designated recipient not later than the time specified on the front of this form.
6. No bidder shall be interested in more than one bid as provided by City Code Section 57.302.
7. The right to reject any and all bids is reserved by the City.
8. The City reserves the right to waive any informalities or minor irregularities in connection with bids received.
9. All provisions of Chapter 57 of the City Code are applicable to any bid submitted or contract awarded pursuant thereto.
10. **Faithful Performance Bond.** The successful bidder will [] will not [X] be required to submit a faithful performance bond, in a form approved by the city attorney, in the amount of _____
11. **Cash Discounts.** Cash discounts offered for payment in less than ten (10) days will not be considered as a basis of award. Cash discounts offered for payment in ten (10) or more days will be subtracted from the total bid price for the purposes of bid evaluation. Any cash discount offered by the successful bidder will be accepted by the City of Sacramento, whether or not it was considered as a basis of award.
12. Bids will be opened, in public, in the City Council Chambers, City Hall, 915 - Eye Street, Sacramento, California, at 10:15 a.m., March 18, 1980. (Bids must be submitted prior to 10:00 a.m.)
13. Within thirty (30) days after the bid opening a contract will be awarded by the City to the lowest responsible bidder, subject to the right of the city to reject all bids, as it may deem proper. The time for awarding a contract may be extended an additional thirty (30) days, at the sole discretion of the City, if required to evaluate bids or for such other purpose as the City may determine, unless the Bidder objects to such extension in writing with his bid. The "lowest responsible bidder" is defined as follows:

In addition to price in determining the lowest responsible bidder under the provisions of this chapter, consideration shall be given to: (i) the quality and performance of the supplies to be provided by the bidder; (ii) the ability, capacity and skill of the bidder to perform the contract or effectuate the transaction; (iii) the ability of the bidder to perform the contract or effectuate the transaction within the time specified, without delay; (iv) the character, integrity, reputation, judgement, experience and efficiency of the bidder; (v) the quality of bidder's performance on previous purchases by, or contracts with, the City; and (vi) the ability of the bidder to provide future maintenance, repair parts and services for the supplies provided. (Section 57.102)

In addition to the above considerations, the City will also consider which bids will result in receipt by the City of sales or use tax under the Provisions of Part 1.5 of Division 2 of the California Revenue and Taxation Code and Article III of Chapter 41 of the Sacramento City Code and shall deduct the amount of such sales or use tax which will be received from any such bid. (Ordinance No. 4064)

THE CITY CANNOT ACCEPT A BID FAILING TO COMPLY WITH ANY OF THE ABOVE REQUIREMENTS

Vendors not wishing to bid this particular requirement are encouraged to return the bid package marked "no bid" with a brief statement explaining the reason for non-response: not interested at this time, not our field of manufacture/expertise, etc. This will enable us to maintain a current list of responsive bidders as well as verify receipt of the bid by your company.

CITY OF SACRAMENTO
SACRAMENTO, CALIFORNIA

BIDDING SHEET FOR ONE (1) 10,000 GALLON FIBERGLASS-REINFORCED
POLYESTER TANK SUITABLE FOR THE STORAGE OF ALUM

For furnishing to the City of Sacramento one (1) 10,000 gallon fiberglass-reinforced polyester tank suitable for the storage of alum in accordance with the attached specifications and drawing #1.5-10.

<u>Quantity</u>	<u>Description</u>	<u>Unit Price</u>
1 each	10,000 Gallon fiberglass-reinforced polyester tank suitable for the storage of alum	\$ _____
		6% Sales Tax _____
		TOTAL BID PRICE \$ _____

Manufacturer: _____

Award

An award will be made to the lowest responsible bidder whose proposal is most responsive to the needs of the City.

Prompt Payment Discount

Cash discount of _____% for payment within _____ calendar days which will be computed from the date delivery is made or the date a proper invoice is received, whichever is later.

Delivery

Delivery will be made within _____ calendar days after receipt of order.

F.O.B. Destination: City of Sacramento
Sacramento River Filtration Plant
101 Bercut Drive
Sacramento, CA 95814

Wage/Price Standards

The undersigned certifies that his company is in compliance with the voluntary wage/price standards set forth by the Federal Council on Wage and Price Stability.

BIDDER'S NAME: _____

DO NOT DETACH THIS SHEET - SUBMIT ENTIRE BID PACKAGE AS YOUR PROPOSAL

CITY OF SACRAMENTO
SACRAMENTO, CALIFORNIA

SPECIFICATIONS FOR ONE (1) 10,000 GALLON FIBERGLASS-REINFORCED
POLYESTER TANK SUITABLE FOR THE STORAGE OF ALUM

Detailed Requirements

Material used shall be suitable for the storage of alum (aluminum sulfate) of 33° baume specific gravity, 2% free sulfuric acid, at temperatures as high as 220°F. As a minimum requirement, material shall meet the requirements of TS-122B, National Bureau of Standards, for "Custom Contact-Molded Reinforced Polyester Chemical-Resistant Process Equipment." Suitability for service under the stated conditions shall have been demonstrated by test under ASTM Designation C581-65T, "Tentative Method of Test for Chemical Resistance of Thermosetting Resins Used in Glass Fiber Reinforced Structures."

Minimum thickness of tank walls, dome, bottom cone and gussets shall be 1/4". Dimensions of flanges shall be those specified in ASA Standard B16.1 for class 125 cast iron flanges.

Information and Drawings


Bidder shall submit with his bid data on specifications of material proposed. Minor variations from the drawing may be accepted if they facilitate shop practice, but must be outlined and furnished with the bid. Detailed drawings in duplicate of the shop drawings will be required of the successful bidder for approval prior to fabrication.

Delivery

Off-loading facilities will be provided by the City upon receipt of 24-hours advance notice.

Warranty

The tank furnished under these specifications must be guaranteed to perform satisfactorily under service conditions described. Bidder shall furnish all labor and materials necessary to repair, without charge or expense to the City, any defects which develop within one (1) year after the tank is placed in service.

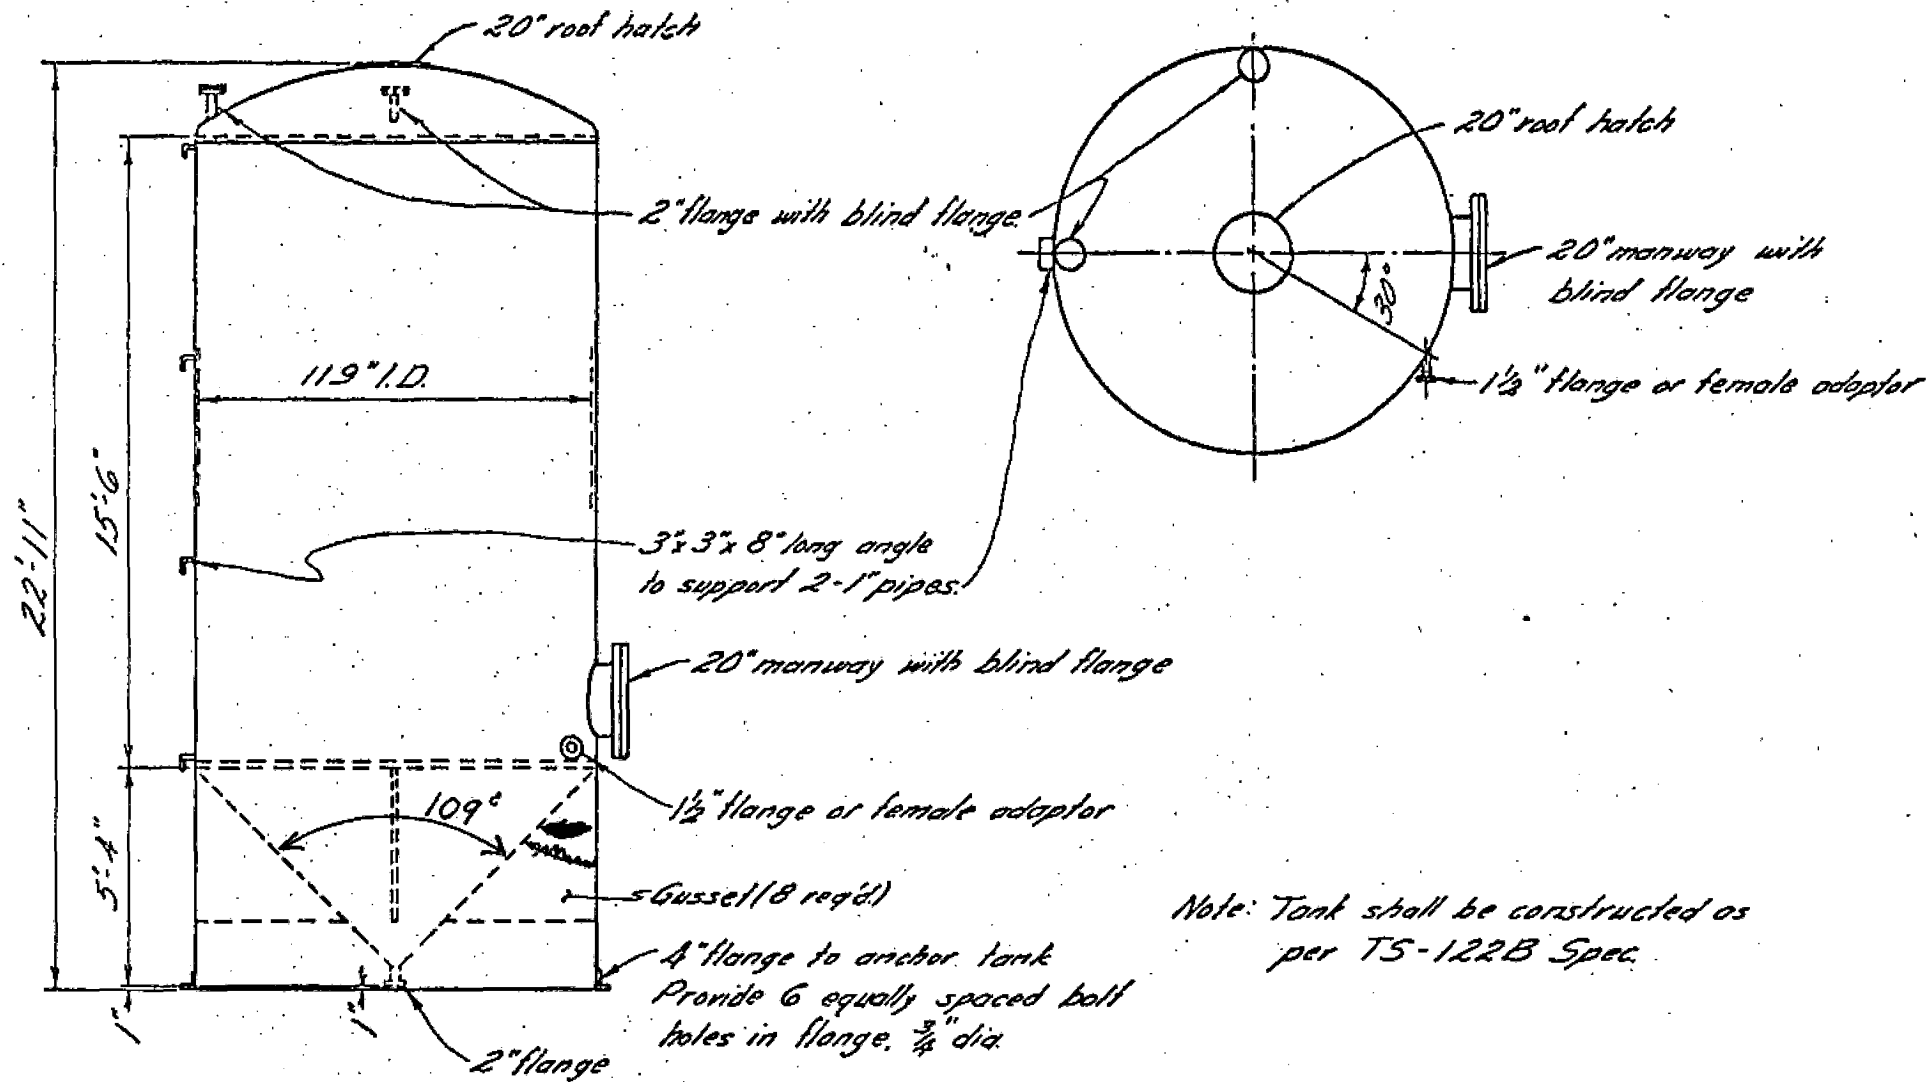

Note: Tank shall be constructed as per TS-122B Spec.

CITY OF SACRAMENTO
DIVISION OF WATER AND SEWER

SCALE: 1"=5'
DATE: Oct. 68

APPROVED BY:
Harry D. Beltra

DRAWN BY: L.E.K.
REVISED

10,000 GAL. POLYESTER FIBERGLASS
TANK WITH CONE BOTTOM

DRAWING NUMBER
1.5-10