

THIS IS A 2 PART FORM  
WRITE ON A FIRM SURFACE

USE BLACK INK BALL POINT PEN — PRESS FIRMLY  
SIGN PERMIT APPLICATION

CONSTRUCTION LENDING AGENCY

I hereby affirm under penalty of perjury that there is a construction lending agency for the performance of the work for which this permit is issued (Sec. 3097, Civ.C.).

Lenders Name \_\_\_\_\_  
Lenders Address \_\_\_\_\_

LICENSED CONTRACTORS DECLARATION

I hereby affirm under penalty of perjury that I am licensed under provisions of Chapter 9 (commencing with Section 7000) of Division 3 of the Business and Professions Code and my license is in full force and effect.

License Class CLS Lic. Number 825108  
Date 3-10-04 Contractor [Signature]  
(Signature)

OWNER - BUILDER DECLARATION

I hereby affirm under penalty of perjury that I am exempt from the Contractors License Law for the following reason (Sec. 7031.5, Business and Professions Code: Any city or county which requires a permit to construct, alter, improve, demolish, or repair any structure, prior to its issuance, also requires the applicant for such permit to file a signed statement that he or she is licensed pursuant to the provisions of the Contractors License Law (Chapter 9 (commencing with Section 7000) of Division 8 of the Business and Professions Code) or that he or she is exempt therefrom and the basis for the alleged exemption. Any violation of Section 7031.5 by any applicant for a permit subjects the applicant to a civil penalty of not more than five hundred dollars (\$500.00):

I, as owner of the property, or my employees with wages as their sole compensation, will do the work, and the structure is not intended or offered for sale (Sec. 7044, Business and Professions Code). The Contractors License Law does not apply to an owner of property who improves thereon, and who does such work himself or herself or through his or her own employees, provided that such improvements are not intended or offered for sale. If, however, the building or improvement is sold within one year of completion, the owner-builder will have the burden of proving that he or she did not build or improve for the purpose of sale.)

I, as owner of the property, am exclusively contracting with licensed contractors to construct the project (Sec. 7044, Business and Professions Code). The Contractors License Law does not apply to an owner of property who builds or improves thereon, and who contracts for such projects with a contractor(s) licensed pursuant to the Contractors License Law).

I am exempt under Sec. \_\_\_\_\_ B & P C for this reason \_\_\_\_\_

Date \_\_\_\_\_ Owner \_\_\_\_\_  
(Signature)

In issuing this building permit, the applicant represents, and the City relies on the representation of the applicant, that the applicant verified all measurements and locations shown on the application or accompanying drawings and that the improvement to be constructed does not violate any law or private agreement relating to permissible or prohibited locations for such improvements. This building permit does not authorize any illegal location of any improvement or the violation of any private agreement relating to location of improvements.

I certify that I have read this application and state that all information is correct. I agree to comply with all city and county ordinances and state laws relating to building construction and hereby authorize representative of this city to enter upon the abovementioned property for inspection purposes.

Date 3-10-04 Signature of Applicant or Agent [Signature]

SITE ADDRESS 1441 Madawisco Street Rd SUITE 106 INSP. AREA 2

ASSESSOR PARCEL NO. 048-0250-0290 PERMIT NO. 0403885

LICENSED CONTRACTOR NAME OF APPLICANT 6090 SECTION Blvd, #B Sacramento, CA 95824 PHONE NO. 66425-2885

BUSINESS OWNER North Star's Pub BUSINESS OWNER 1441 Madawisco Street Gracie, ID 83832

SIGN INFORMATION  
 ATTACHED  INTERIOR / ELECT.  SINGLE FACED  
 ILLUMINATED  NON-ILLUMINATED  BILLBOARD / SUBDIVISION  
 INDIVIDUAL LETTERS  PAINTED ON BUILDING  LOGO  
 METAL  POLE  DOUBLE FACED  
 PLASTIC  MONUMENT  VINYL/GATOR FOAM  
 WOODEN  PROJECTING  RE-FACE

SIGN CORP. [Signature]  
CITY OF SACRAMENTO PERMIT SERVICES  
BUILDING INSPECTION DIVISION 264-7619

WORKER'S COMPENSATION DECLARATION  
 I hereby affirm under penalty of perjury one of the following declarations:  
 I have and will maintain a certificate of consent to self-insure for workers' compensation as provided for by Section 3700 of the Labor Code, for the performance of work for which the permit is issued.  
 I have and will maintain workers' compensation insurance, as required by Section 3700 of the Labor Code, for the performance of the work for which this permit is issued. My workers' compensation insurance carrier and policy number are: \_\_\_\_\_

Carrier \_\_\_\_\_  
Policy Number \_\_\_\_\_

(This section need not be completed if the permit is for one hundred dollars (\$100) or less) I certify that in the performance of the work for which this permit is issued, I shall not employ any person in any manner so as to become subject to the workers' compensation laws of California and agree that if I should become subject to the workers' compensation provisions of Section 3700 of the Labor Code, I shall forthwith comply with those provisions.  
 Date: 3-10-04 Applicant: [Signature]  
(Signature)

WARNING: FAILURE TO SECURE WORKERS' COMPENSATION COVERAGE IS UNLAWFUL AND SHALL SUBJECT AN EMPLOYER TO CRIMINAL PENALTIES AND CIVIL FINES UP TO ONE HUNDRED THOUSAND DOLLARS (\$100,000) IN ADDITION TO THE COST OF COMPENSATION, DAMAGES AS PROVIDED FOR IN SECTION 3706 OF THE LABOR CODE, INTEREST AND ATTORNEY'S FEES.

THIS PERMIT SHALL EXPIRE BY LIMITATION IF WORK AUTHORIZED IS NOT COMMENCED WITHIN 180 DAYS.

(A) HEIGHT	<u>21</u>	(B) LENGTH	<u>13'-3"</u>
(A X B) SIGN AREA	<u>26.5</u>	FOOTING SIZE	
POLE SIZE		STREET FRONTAGE (FT)	<u>19'</u>
OCCUPANCY FRONTAGE (FT)		OFFICE USE ONLY	
ENGINEERING REQUIRED?	YES NO	APPROVED BY	
DESIGN REVIEW REQUIRED?	YES NO	SPECIAL PERMIT REQUIRED?	YES NO
VARIANCE REQUIRED?	YES NO	LOCATED IN PUD?	YES NO WHICH PUD? <u>Madawisco</u>
SIGN VALUATION			
A. TYPE OF SIGN	<u>Chalk</u>	DATE	<u>3/16/04</u>
B. \$ PER SQ. FT. X	<u>100</u>	DATE	<u>5-28-04</u>
APPROVED BY	<u>[Signature]</u>	DATE	<u>3/16/04</u>
DENIED BY		DATE	
FINAL INSPECTIONS			
BUILDING INSPECTOR	<u>C. Hill</u>	DATE	<u>5-28-04</u>
ELECTRICAL INSPECTOR	<u>[Signature]</u>	DATE	<u>5-28-04</u>
SIGN INSPECTOR		DATE	
FEES:		RECEIVED	
SIGN APPLICATION FEE		DATE	
SIGN PERMIT FEE		AMOUNT	
ELECTRICAL SIGN FEE			
CITY BUSINESS LICENSE			
OTHER			
TOTAL FEES	\$		

**THIS IS A 2 PART FORM  
WRITE ON A FIRM SURFACE**

**CONSTRUCTION LENDING AGENCY**

I hereby affirm under penalty of perjury that there is a construction lending agency for the performance of the work for which this permit is issued (Sec. 3097, Civ. C).

Lenders Name \_\_\_\_\_  
Lenders Address \_\_\_\_\_

**LICENSED CONTRACTORS DECLARATION**

I hereby affirm under penalty of perjury that I am licensed under provisions of Chapter 9 (commencing with Section 7000) of Division 3 of the Business and Professions Code and my license is in full force and effect.

License Class C-45 Lic. Number P 25198  
Date 3-10-04 Contractor MWA  
(Signature)

**OWNER - BUILDER DECLARATION**

I hereby affirm under penalty of perjury that I am exempt from the Contractors License Law for the following reason (Sec. 7031.5, Business and Professions Code: Any city or county which requires a permit to construct, alter, improve, demolish, or repair any structure, prior to its issuance, also requires the applicant for such permit to file a signed statement that he or she is licensed pursuant to the provisions of the Contractors License Law (Chapter 9 (commencing with Section 7000) of Division 8 of the Business and Professions Code) or that he or she is exempt therefrom and the basis for the alleged exemption. Any violation of Section 7031.5 by any applicant for a permit subjects the applicant to a civil penalty of not more than five hundred dollars (\$500.00):

I, as owner of the property, or my employees with wages as their sole compensation, will do the work, and the structure is not intended or offered for sale (Sec. 7044, Business and Professions Code: The Contractors License Law does not apply to an owner of property who builds or improves thereon, and who does such work himself or herself or through his or her own employees, provided that such improvements are not intended or offered for sale. If, however, the building or improvement is sold within one year of completion, the owner-builder will have the burden of proving that he or she did not build or improve for the purpose of sale.)

I, as owner of the property, am exclusively contracting with licensed contractors to construct the project (Sec. 7044, Business and Professions Code: The Contractors License Law does not apply to an owner of property who builds or improves thereon, and who contracts for such projects with a contractor(s) licensed pursuant to the Contractors License Law).

I am exempt under Sec. \_\_\_\_\_ B & P C for this reason \_\_\_\_\_

Date \_\_\_\_\_ Owner \_\_\_\_\_ (Signature)

In issuing this building permit, the applicant represents, and the City relies on the representation of the applicant, that the applicant verified all measurements and locations shown on the application or accompanying drawings and that the improvement to be constructed does not violate any law or private agreement relating to permissible or prohibited locations for such improvements. This building permit does not authorize any illegal location of any improvement or the violation of any private agreement relating to location of improvements.

I certify that I have read this application and state that all information is correct. I agree to comply with all city and county ordinances and state laws relating to building construction and hereby authorize representative of this city to enter upon the abovementioned property for inspection purposes.

Date 3/17/04 Signature of Applicant MWA  
Signature of Agent \_\_\_\_\_

**USE BLACK INK BALL POINT PEN - PRESS FIRMLY  
SIGN PERMIT APPLICATION**

SITE ADDRESS

SUITE

INSP. AREA

1441 Meadowsview Rd. 2  
PERMIT NO. 0403884

ASSESSOR PARCEL NO. 048-0250-023 ADDRESS 6040 Spalden Blvd ZIP CODE 94808 PHONE NO. 2695  
LICENSED CONTRACTOR NAME OF APPLICANT 825708 SPAC ASSOCIATES  
BUSINESS OWNER Green Plaster 1441 Meadowsview SPAC CA 95833 688 7440

ATTACHED  INTERIOR / ELECT.  SINGLE FACED  
 ILLUMINATED  NON-ILLUMINATED  BILLBOARD / SUBDIVISION  
 INDIVIDUAL LETTERS  PAINTED ON BUILDING  LOGO  
 METAL  POLE  DOUBLE FACED  
 PLASTIC  MONUMENT  VENTILATOR FOAM  
 WOODEN  PROJECTING  RE-FACE

SIGN COPY (B)  
Pure Master

CITY OF SACRAMENTO PERMIT SERVICES  
BUILDING INSPECTION DIVISION 264-7619

**WORKER'S COMPENSATION DECLARATION**

I hereby affirm under penalty of perjury one of the following declarations:

I have and will maintain a certificate of consent to self-insure for workers' compensation as provided for by Section 3700 of the Labor Code, for the performance of work for which the permit is issued.  
 I have and will maintain workers' compensation insurance, as required by Section 3700 of the Labor Code, for the performance of the work for which this permit is issued. My workers' compensation insurance carrier and policy number are: \_\_\_\_\_

Carrier \_\_\_\_\_  
Policy Number \_\_\_\_\_

(This section need not be completed if the permit is for one hundred dollars (\$100) or less) I certify that in the performance of the work for which this permit is issued, I shall not employ any person in any manner so as to become subject to the workers' compensation laws of California and agree that if I should become subject to the workers' compensation provisions of Section 3700 of the Labor Code, I shall forthwith comply with those provisions.  
Date: 3/17/04 Applicant MWA  
(Signature)

WARNING: FAILURE TO SECURE WORKERS' COMPENSATION COVERAGE IS UNLAWFUL AND SHALL SUBJECT AN EMPLOYER TO CRIMINAL PENALTIES AND CIVIL FINES UP TO ONE HUNDRED THOUSAND DOLLARS (\$100,000). IN ADDITION, TO THE COST OF COMPENSATION, DAMAGES AS PROVIDED FOR IN SECTION 3706 OF THE LABOR CODE, INTEREST AND ATTORNEY'S FEES.

THIS PERMIT SHALL EXPIRE BY LIMITATION IF WORK AUTHORIZED IS NOT COMMENCED WITHIN 180 DAYS.

(A) HEIGHT 2' (B) LENGTH 13'-3'  
(A X B) SIGN AREA 26.5  
POLE SIZE \_\_\_\_\_ FOOTING SIZE \_\_\_\_\_  
STREET FRONTAGE (FT) 19'  
OCCUPANCY FRONTAGE (FT) \_\_\_\_\_  
OFFICE USE ONLY

ENGINEERING REQUIRED? YES NO APPROVED BY \_\_\_\_\_  
DESIGN REVIEW REQUIRED? YES NO APPROVED BY \_\_\_\_\_  
SPECIAL PERMIT REQUIRED? YES NO # \_\_\_\_\_  
VARIANCE REQUIRED? YES NO # \_\_\_\_\_  
LOCATED IN PUD? YES NO WHICH PUD? \_\_\_\_\_

SIGN CALCULATION  
A. TYPE OF SIGN \_\_\_\_\_ PER SQ. FT. \_\_\_\_\_ SQ. FT. = \$ \_\_\_\_\_  
B. \$ \_\_\_\_\_  
APPROVED BY MD DATE 3/16/04  
DENIED BY \_\_\_\_\_ DATE \_\_\_\_\_


FINAL INSPECTIONS  
BUILDING INSPECTOR C 014 DATE 5-25-04  
ELECTRICAL INSPECTOR EDG DATE 5-25-04  
SIGN INSPECTOR \_\_\_\_\_ DATE \_\_\_\_\_

FEES:	RECEIVED	DATE	AMOUNT
SIGN APPLICATION FEE			
SIGN PERMIT FEE			
ELECTRICAL SIGN FEE			
CITY BUSINESS LICENSE			
OTHER			
<b>TOTAL \$</b>			


Super Pure Water  
1441 Meadowview Street Suite 108, Sacramento, CA 95832

Freepoint Blvd

Meadowville Street

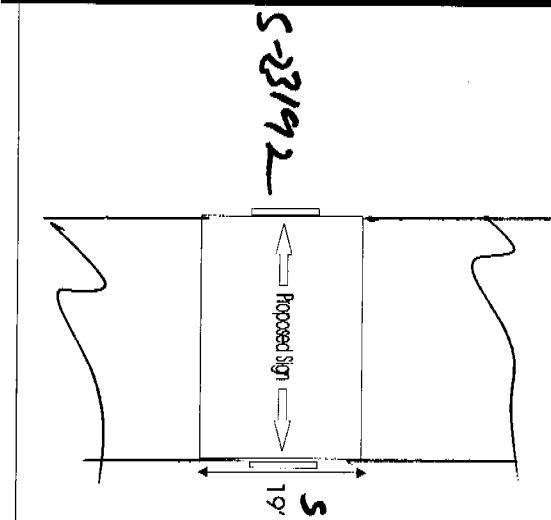

Meadowview Plaza

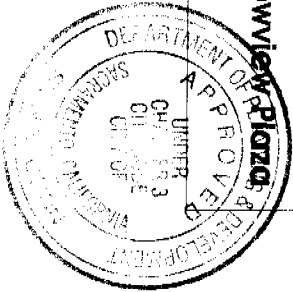

This set of plans and specifications must be kept on the job at all times and it is understood that any changes or alterations from the same without written permission from the City of Sacramento Sign Section.

The approval of this plan and specification SHALL NOT be held to prevent or excuse the violation of any City Ordinance or other law.

All structural work must be U.L. labeled or be of equivalent strength per A.E.C. Sep. 90-6/land curbing with a minimum of 2' of Sacramento City Code.

EQUIPMENT MUST BE USED AS DEFINED APPROVED PER SIGN INSTALLATIONS ARE SUBJECT TO PERMITS AND ORDINANCES

NOT TO SCALE




SITE PLAN

Drawn by: Si Luu  
Date: 02.02.2004

All Rights Reserved  
NorCA Signs Plus  
6090 Stockton Blvd., #B  
Sacramento, CA. 95824  
Lic. #825108

0710077

Super Pure Water  
1441 Meadowview Street Suite 108, Sacramento, CA 95832

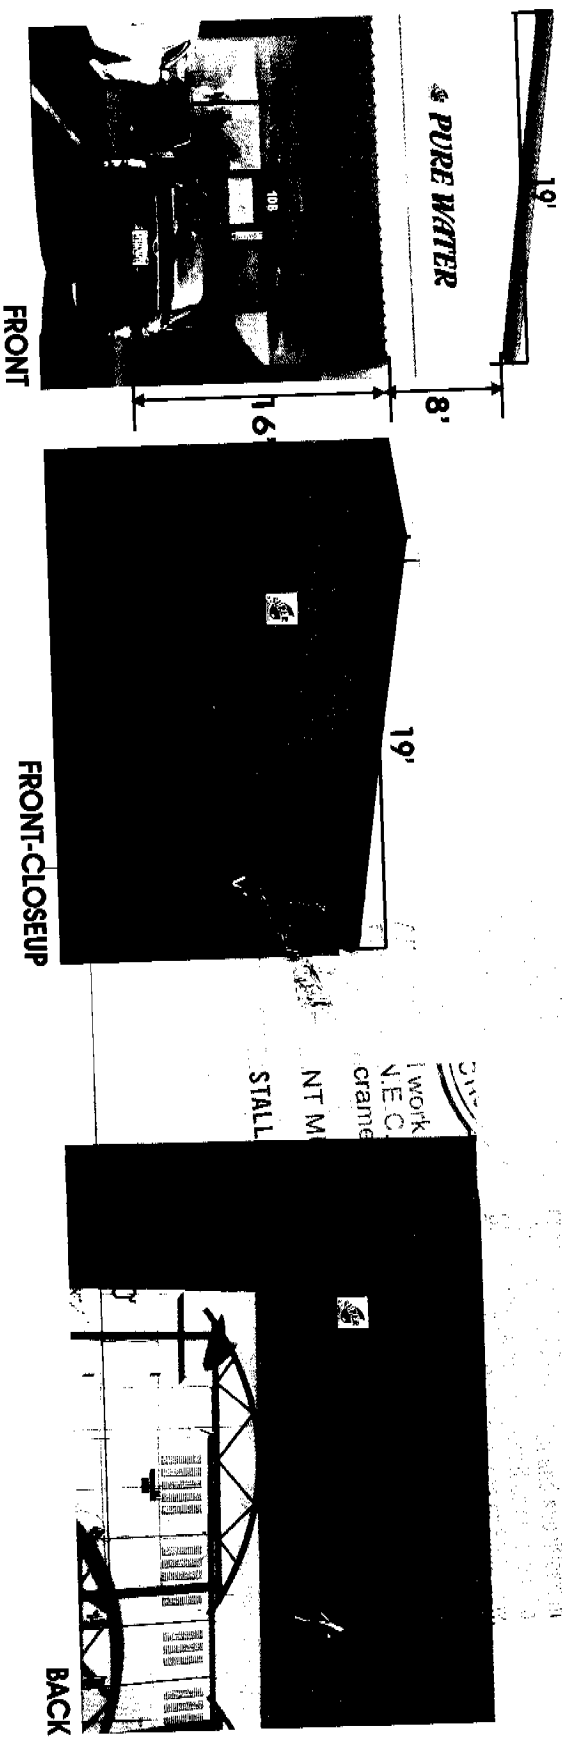

SITE PLAN

**PURE WATER**


NOT TO SCALE

Drawn by: Si Luu  
Date: 02.02.2004

All Rights Reserved  
NorCA Signs Plus  
6090 Stockton Blvd., #B  
Sacramento, CA. 95824  
Lic. #825108

Super Pure Water  
 1441 Meadowview Street Suite 108, Sacramento, CA 95832

FRONT PAN CHANNEL LETTER ILLUMINATION TYPICAL INSTALLATION DETAIL

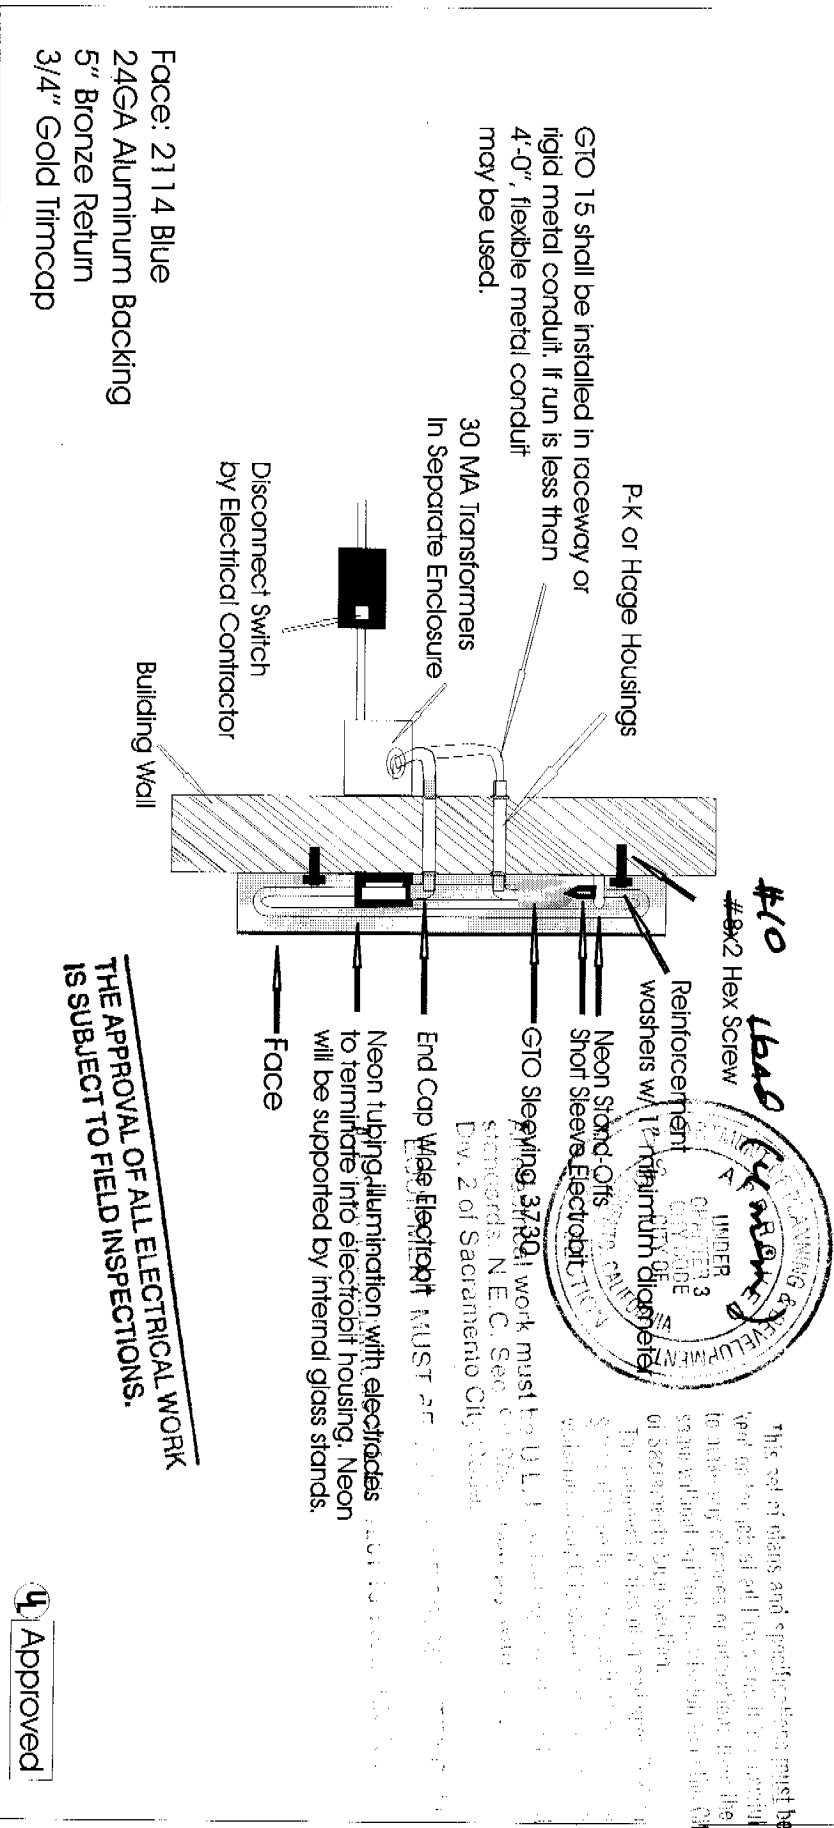

Drawn by: Si Luu  
 Date: 02.02.2004

All Rights Reserved  
 NorCA Signs Plus  
 6090 Stockton Blvd., #B  
 Sacramento, CA. 95824  
 Lic. #825108