

CITY OF SACRAMENTO
1231 I Street, Sacramento, CA 95814

Permit No: 0106618
Insp Area: 1

Site Address: 2114 10TH ST SAC
Parcel No: 009-0132-012

+2112

Sub-Type: REP
Housing (Y/N): N

CONTRACTOR
PACIFIC WEST CONSTRUCTION CO
2605 U ST #2
SAC, CA 95818

OWNER
THETACAL INC.
2114 10TH ST
SACRAMENTO CA 95818

ARCHITECT

Nature of Work: REMOVE & REPLACE EXISTING EXTERIOR STAIRS

CONSTRUCTION LENDING AGENCY : I hereby affirm under penalty of perjury that there is a construction lending agency for the performance of the work for which this permit is issued (Sec 3097, Civ C).

Lender's Name _____ Lender's Address _____

LICENSED CONTRACTORS DECLARATION: I hereby affirm under penalty of perjury that I am licensed under provisions of Chapter 9 (commencing with section 7000) of Division 3 of the Business and Professions Code and my license is in full force and effect.

License Class B License Number 543733 Date 5-24-01 Contractor Signature _____

OWNER-BUILDER DECLARATION: I hereby affirm under penalty of perjury that I am exempt from the contractors License Law for the following reason (Sec 7031.5, Business and Professions Code: any city or county which requires a permit to construct, alter, improve, demolish, or repair any structure, prior to its issuance, also requires the applicant for such permit to file a signed statement that he or she is licensed pursuant to the provisions of the Contractors License Law (Chapter 9 (commencing with Section 7000) of Division 8 of the Business and Professions Code) or that he or she is exempt therefrom and the basis for the alleged exemption. Any violation of Section 7031.5 by any applicant for a permit subjects the applicant to a civil penalty of not more than five hundred dollars (\$500.00).

_____, I, as a owner of the property, or my employees with wages as their sole compensation, will do the work, and the structure is not intended or offered for sale (Sec 7044, Business and Professional Code: The Contractors License Law does not apply to an owner of property who builds or improves thereon, and who does such work himself or herself or through his/her own employees, provided that such improvements are not intended or offered for sale. If, however, the building or improvement is sold within one year of completion, the owner-builder will have the burden of proving that he/she did not build or improve for the purpose of sale.)

_____, I, as owner of the property, am exclusively contracting with licensed contractors to construct the project (Sec. 7044, Business and Professions Code. The Contractors License Law does not apply to an owner of property who builds or improves thereon, and who contracts for such projects with a contractor(s) licensed pursuant to the Contractors License Law)

_____ I am exempt under Sec _____ B & PC for this reason: _____

Date _____ Owner Signature _____

IN ISSUING THIS BUILDING PERMIT, the applicant represents, and the city relies on the representation of the applicant, that the applicant verified all measurements and locations shown on the application or accompanying drawings and that the improvement to be constructed does not violate any law or private agreement relating to permissible or prohibited locations for such improvements. This building permit does not authorize any illegal location of any improvement or the violation of any private agreement relating to location of improvements.

I certify that I have read this application and state that all information is correct. I agree to comply with all city and county ordinances and state laws relating to building construction and hereby authorize representative(s) of this city to enter upon the abovementioned property for inspection purposes.

Date 5-24-01 Applicant/Agent Signature Willard F. Parfitt

WORKER'S COMPENSATION DECLARATION: I hereby affirm under penalty of perjury one of the following declarations:

_____, I have and will maintain a certificate of consent to self-insure for workers' compensation as provided for by Section 3700 of the Labor Code, for the performance of work for which the permit is issued

_____, I have and will maintain workers' compensation insurance, as required by Section 3700 of the Labor Code, for the performance of the work for which this permit is issued. My workers' compensation insurance carrier and policy number are:

Carrier STATE FUND Policy Number 1558466-00 Exp Date 06/01/2001

(This section need not be completed if the permit is for \$100 or less) I certify that in the performance of the work for which this permit is issued, I shall not employ any person in any manner so as to become subject to the workers' compensation laws of California and agree that if I should become subject to the workers' compensation provisions of Section 3700 of the Labor Code, I shall forthwith comply with those provisions.

Date 5-24-01 Applicant Signature Willard F. Parfitt


WARNING: FAILURE TO SECURE WORKER'S COMPENSATION COVERAGE IS UNLAWFUL AND SHALL SUBJECT AN EMPLOYER TO CRIMINAL PENALTIES AND CIVIL FINES UP TO ONE HUNDRED THOUSAND DOLLARS (\$100,000) IN ADDITION TO THE COST OF COMPENSATION, DAMAGES AS PROVIDED FOR IN SECTION 3706 OF THE LABOR CODE, INTEREST AND ATTORNEY'S FEE.

THIS PERMIT SHALL EXPIRE BY LIMITATION IF WORK IS NOT COMMENCED WITHIN 180 DAYS.

JOB SITE ADDRESS



2112/2114 10th STREET
SACRAMENTO, 95818

PROPOSED RAIL
This set of plans and specifications must be kept on file at all times and it is unlawful to make any changes or alterations from the same without written permission from the Building Inspection Division.
DESIGN
The approval of this plan and specification SHALL NOT be held to permit or approve the violation of any City Ordinance or State Law.

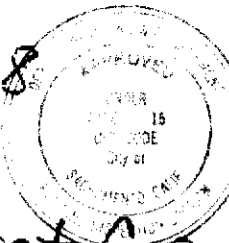

CONTRACTOR: Pacific West Const.
916-452-8569

PB01-032
R. Van
S-24-01

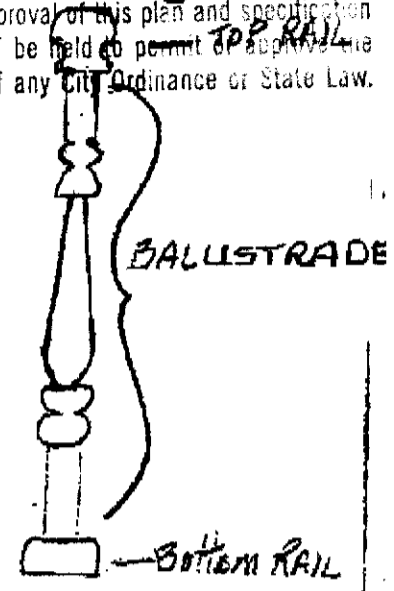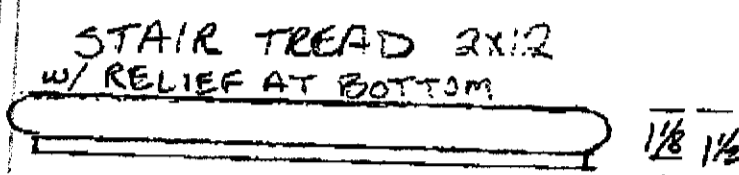


STAIR TREAD 2X12
w/ RELIEF AT BOTTOM

HANDRAIL


4 DF STRINGERS



PT SILL

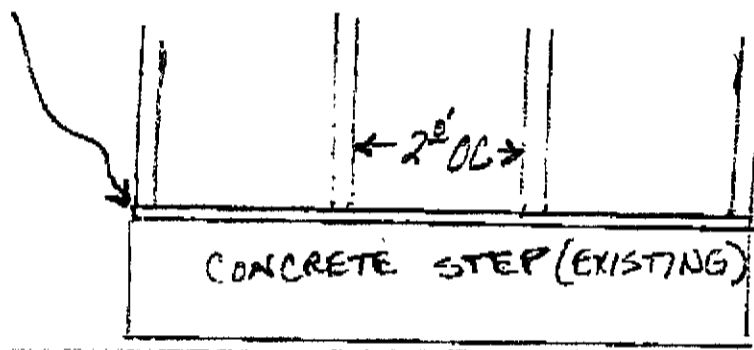

EXISTING PORCH
POST

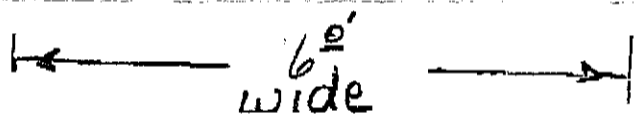

SPACE BETWEEN
BALUSTRADE NOT
TO EXCEED 4"
LESS THAN 4"

2X TREADS
& RISERS


MOLDED HANDRAIL

ISSUED
MAY 24 2001

Sacramento Building Division

4X4 SQUARE RAIL

LESS THAN
6" SPHERE

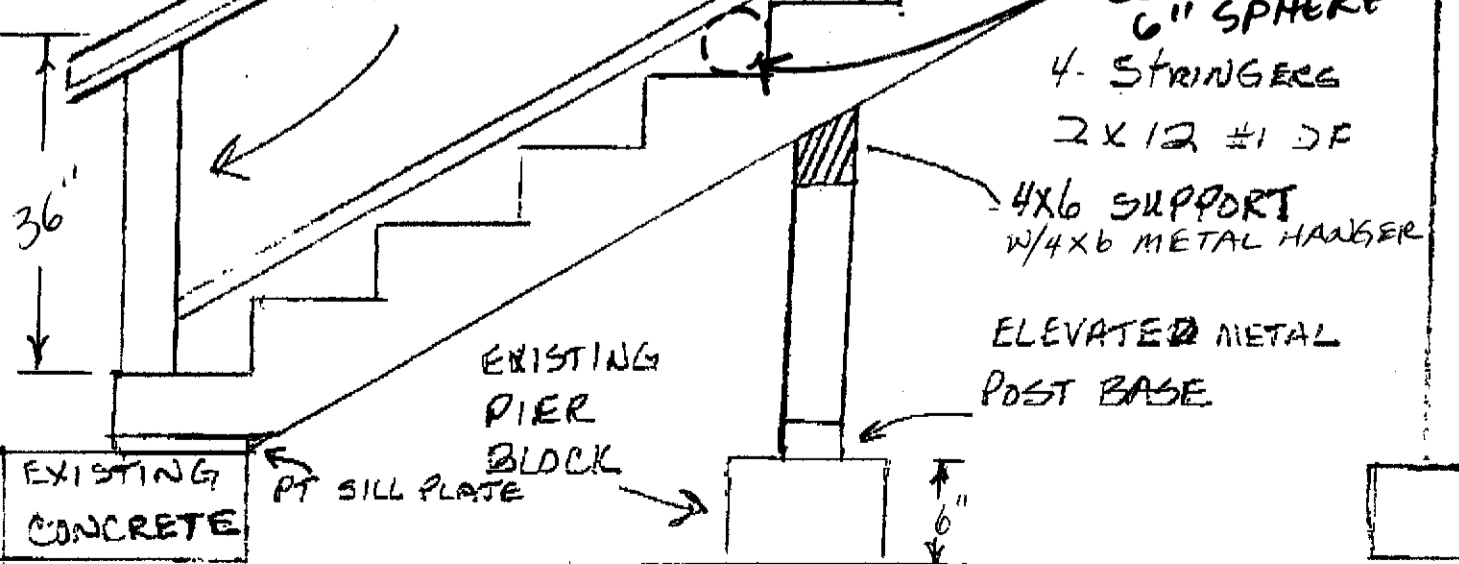

4 STRINGERS
2X12 #1 DF


4X6 SUPPORT
w/ 1/4X6 METAL HANGER

ELEVATED METAL
POST BASE

EXISTING
PIER
BLOCK

EXISTING
CONCRETE

PT SILL PLATE

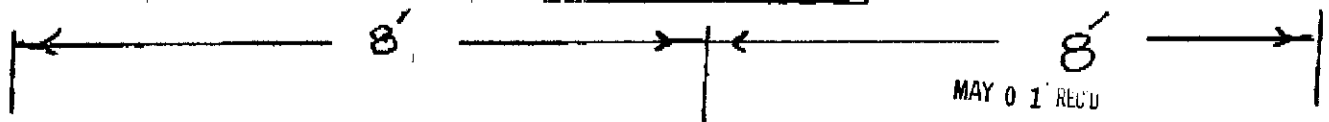

MAY 01 REC'D

PB01 032