



1.25

FROM CONTINUED  
TO 6.24.97  
7.1.97

CITY OF SACRAMENTO  
CALIFORNIA

DEPARTMENT OF  
PUBLIC WORKS  
  
TRANSPORTATION AND  
DEVELOPMENT DIVISION

ADMINISTRATION &  
CIP PLANNING  
1023 J STREET, STE 208  
SACRAMENTO, CA  
95814-2819  
PH 916-264-5707  
FAX 916-264-8357

APPROVED  
BY THE CITY COUNCIL

JUL 1 1997

OFFICE OF THE  
CITY CLERK  
June 9, 1997

TRANSPORTATION  
PLANNING AND  
ENTITLEMENTS &  
SPECIAL PROJECTS  
1231 I STREET, STE 300  
SACRAMENTO, CA  
95814-2904  
PH 916-264-7474  
FAX 916-264-7185

ENGINEERING  
SERVICES  
1231 I STREET, STE 200  
SACRAMENTO, CA  
95814-2988  
PH 916-264-7995  
FAX 916-264-7046

City Council  
Sacramento, California

Honorable Members in Session:

**SUBJECT:** GRANTING REVOCABLE ENCROACHMENT PERMIT FOR 1007 7TH STREET

**LOCATION/COUNCIL DISTRICT:**

1007 7th Street  
Council District 1

**RECOMMENDATION:**

This report recommends that the City Council approve a revocable encroachment permit to the applicant, County of Sacramento, for the purpose of constructing a conduit structure for fiber optic communication cable between 1007 7th Street and 660 J Street.

**CONTACT:** Jerry Lovato, Engineering Technician III, 264-7918  
Robert Jones, Senior Engineer, 264-7929

**FOR COUNCIL MEETING OF:** June 24, 1997

**SUMMARY:**

The County of Sacramento has requested a revocable encroachment for the purpose of constructing a conduit structure for fiber optic communication cable between the two existing buildings located at 1007 7th Street and 660 J Street.

City Council  
Revocable Encroachment Permit for 1007 7th Street  
June 9, 1997

The Department of Public Works has coordinated the review of the application and finds that it meets all City requirements. The permit may be revoked and canceled if the terms and conditions of the permit are not met.

**COMMITTEE/COMMISSION ACTION:**

None.

**BACKGROUND:**

The County of Sacramento has requested a revocable encroachment for the purpose of constructing a conduit structure for fiber optic communication cable between the two existing buildings at 1007 7th Street and 660 J Street. See Exhibit "A".

Sacramento City Code, Section 12.04.110, states that Council may, by resolution, grant permits revocable at its will for minor or temporary purposes or privileges on public property subject to such terms and conditions as it deems necessary for the public interest. The use of the property by the permittee shall constitute his acceptance and agreement to be bound by the terms and conditions of the permit.

**FINANCIAL CONSIDERATIONS:**

The standard permit fee of \$200.00 has been paid by the applicant. The project does not involve any cost to the City. The project is privately financed by the County of Sacramento.

**ENVIRONMENTAL CONSIDERATIONS:**

The Planning Services Division, Environmental Section, has reviewed the project and has determined that this project is exempt from the California Environmental Quality Act (CEQA) under Section 15305 of the CEQA Guidelines.

City Council  
Revocable Encroachment Permit for 1007 7th Street  
June 9, 1997


**POLICY CONSIDERATIONS:**

None.

**MBE/WBE:**

None, since no goods or services are being procured with this action.


Respectfully submitted,

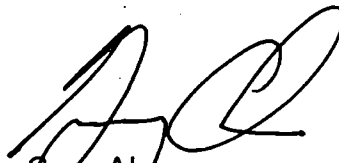


Gary Alm  
Supervising Engineer

RECOMMENDATION APPROVED:

Approved:

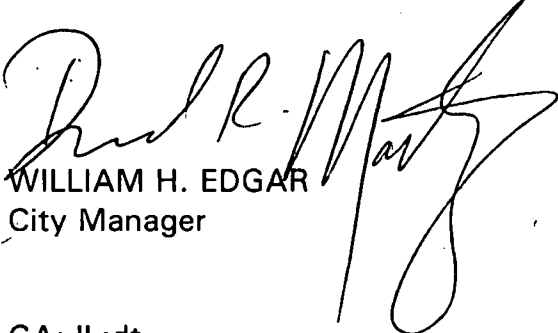


WILLIAM H. EDGAR  
City Manager



Michael Kashiwagi  
Director of Public Works

GA:JL:dt  
ES1-09.B  
06.0597.1

EXHIBIT "A"

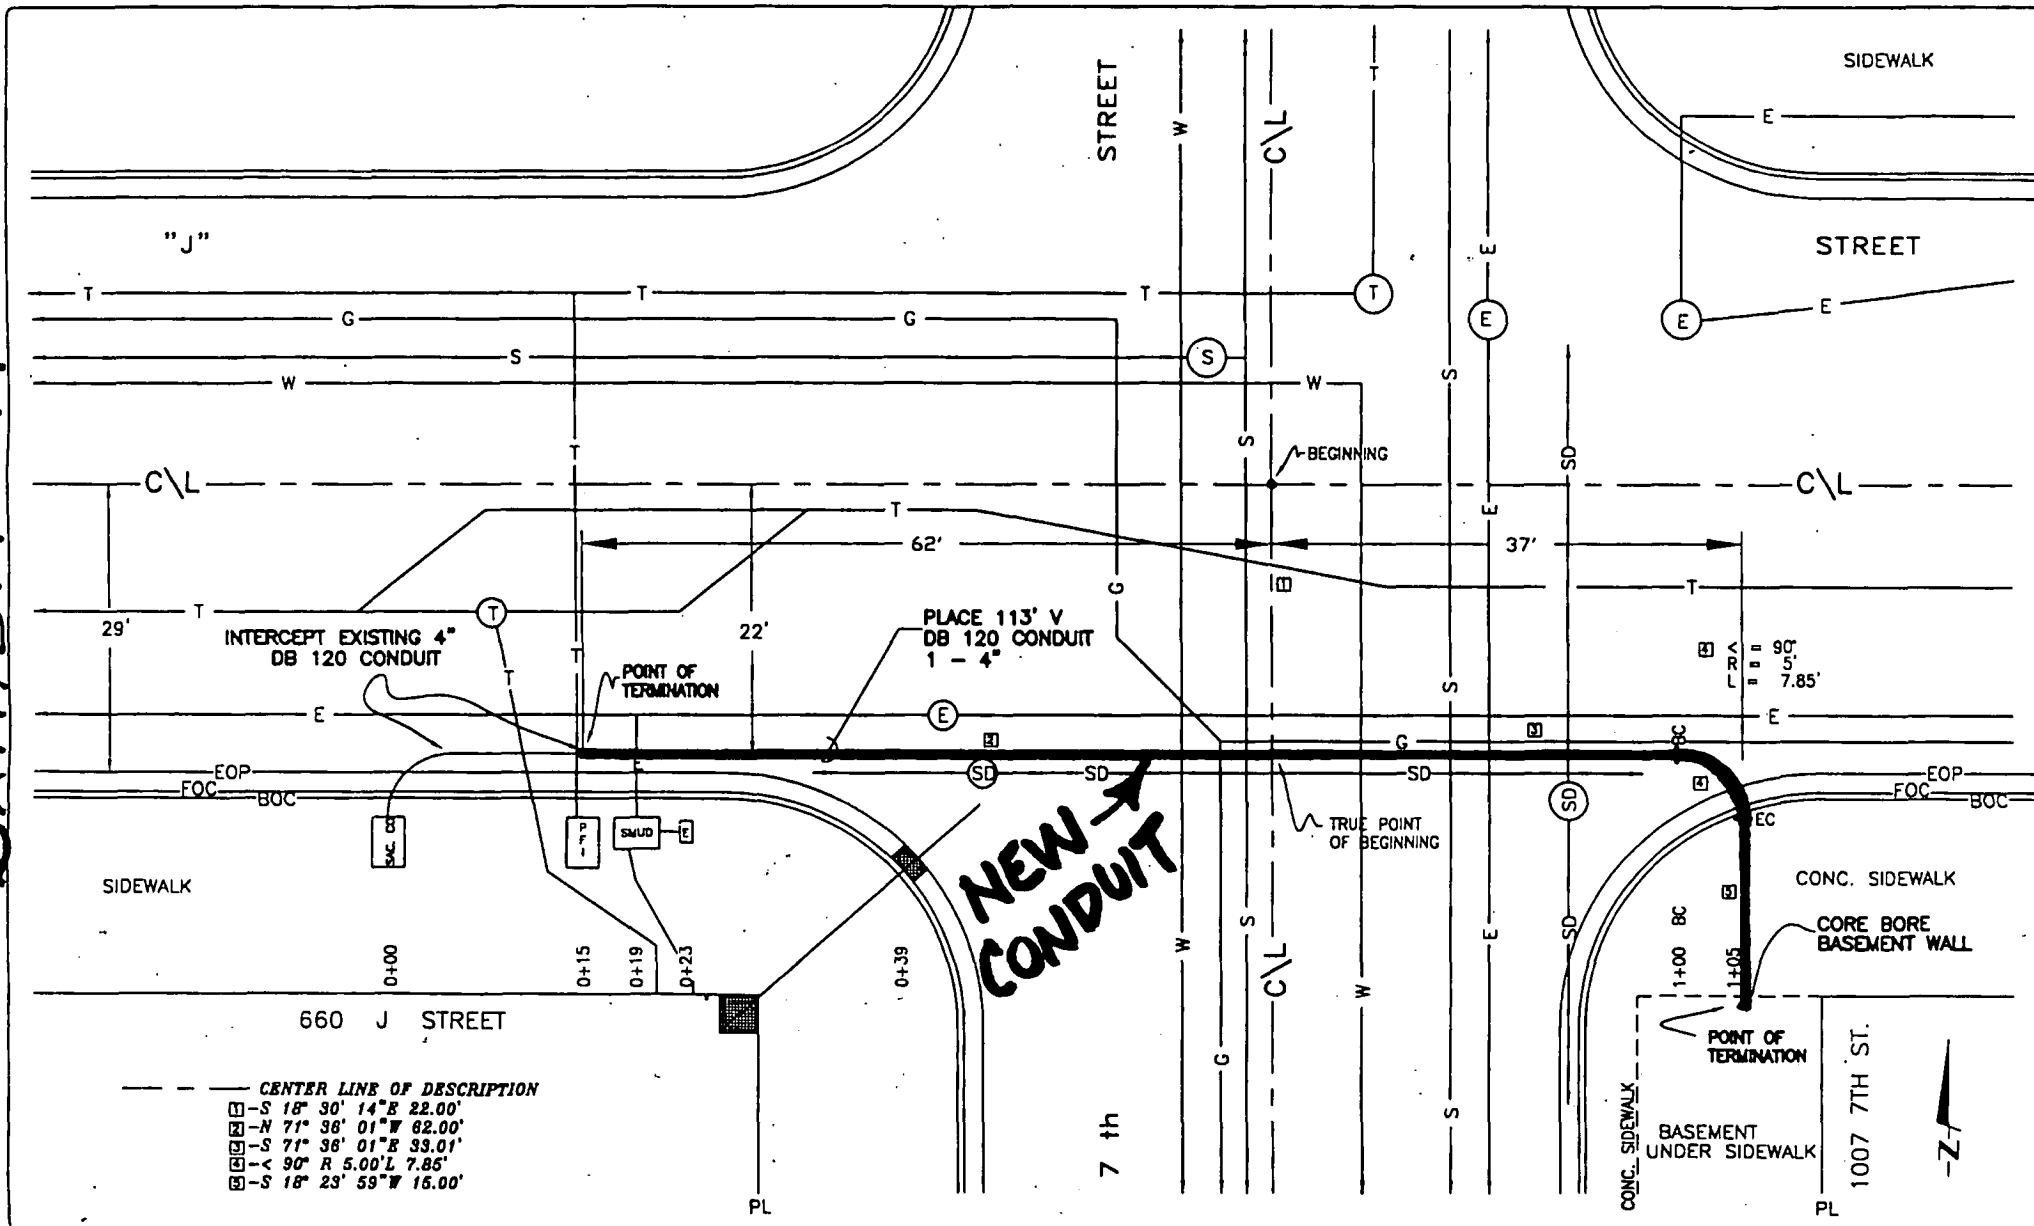

- CENTER LINE OF DESCRIPTION
- S 18° 30' 14" E 22.00'
  - N 71° 38' 01" W 82.00'
  - S 71° 38' 01" E 33.01'
  - L < 90° R 5.00' L 7.85'
  - S 18° 23' 59" W 16.00'

COUNTY OF SACRAMENTO

FIBER ENTRY PROJECT  
1007 7TH ST. & J STREET

**ALBERT**  
3945 PALM DRIVE, CAROLINA, CA 95608  
TEL (916) 482-8833 FAX (916) 482-8888

DATE:	3/31/97	DRAWN BY:	GREG ALBRIGHT
DESIGN BY:	P. SANCHEZ	APPROVED BY:	D. DELGADO
SCALE:	1" = 10'	JOB NUMBER:	97-1323
DRAWING NAME:	1007-7TH-3	SHEET:	3 of 4

APPROVED  
BY THE CITY COUNCIL

JUL 1 1997

OFFICE OF THE  
CITY CLERK

**RESOLUTION NO. 97-401**

ADOPTED BY THE SACRAMENTO CITY COUNCIL

ON DATE OF \_\_\_\_\_

**RESOLUTION GRANTING REVOCABLE ENCROACHMENT PERMIT  
FOR 1007 7TH STREET**

**BE IT RESOLVED BY THE COUNCIL OF THE CITY OF SACRAMENTO:**

That a Revocable Encroachment Permit be granted to the County of Sacramento, 3208 Ramos Circle, Sacramento, CA 95827.

This encroachment is described as follows:

A strip of land 5.00 feet in width, lying within a portion of J Street of the Old City Tract as shown on the Parcel Map recorded July 28, 1981 in book 65, at page 41, Sacramento County Records. The centerline of said 5.00 foot strip is described as follows:

Beginning at the intersection of the centerlines of "J" and "7" th Streets: thence South 18°30'14" East 22.00 feet along the centerline of said "7"th Street to the TRUE POINT of BEGINNING of the following 2 courses: thence (1), from the TRUE POINT of BEGINNING North 71°36'01" West 62.00 feet to a POINT of TERMINATION; and (2), from said TRUE POINT of BEGINNING South 71°36'01" East 33.00 feet to the beginning of curve to the southeast having a radius of 5.00 feet through a central angle of 90°, a distance of 7.85 feet; thence South 18°23'59" West 15.00 feet to the POINT OF TERMINATION.. (See Exhibit A.)

This permit is granted subject to the "General Provisions - Revocable Encroachment Permit," which were adopted by the City Council in Resolution No. 81-845 dated November 17, 1981. This permit shall be effective only after the applicant files with the Risk Management Division of the City of Sacramento, the insurance certificates required by the General Provisions.

**FOR CITY CLERK USE ONLY**

RESOLUTION NO.: \_\_\_\_\_

DATE ADOPTED: \_\_\_\_\_

**SPECIAL CONDITIONS**

1. Before digging, notify Underground Service Alert (USA) call toll free 1-800-642-2444.
2. To avoid conflicts determine location of existing underground utilities, conduits, cables, water and sewer mains, drainage mains, gas and petroleum pipes, sewer services, and water services.
3. Show all existing facilities on construction plans.
4. The proposed conduit is to remain a minimum of five (5) feet, measured horizontally, from the outside edge of existing combined sewer system mains and/or maintenance holes.
5. A minimum of one (1) foot separation between the conduit and gutter drain leads is required. If the drainage inlet is not a Type "B" or modified Type "B", the conduit shall be placed at a depth to allow future replacement of the DI and lead over the conduit.
6. The proposed conduit is to pass a minimum of one (1) foot below water mains unless the main is more than 3 feet deep.
7. The proposed conduit will cross an existing brick combined system main. Caution must be used in this crossing. The brick main is old and possibly fragile. Contractor shall be responsible for any damage to this main.
8. Future up-grades to the combined system may require relocation of subject facilities. This shall be done at no cost to the City and within a reasonable time frame upon request.
9. Contact Fred McCord at (916) 433-6229 24 hours prior to exposing water mains. Use caution on crossing the 24" water transmission main (can give location i.e. in 7th Street?).
10. A minimum of 6" (six inches) of vertical clearance shall be provided between water mains and proposed conduit (see detail).

---

**FOR CITY CLERK USE ONLY**

RESOLUTION NO.: \_\_\_\_\_

DATE ADOPTED: \_\_\_\_\_

12. A traffic control plan must be submitted and approved by City Traffic Engineering prior to project start.

\_\_\_\_\_  
MAYOR

ATTEST:

\_\_\_\_\_  
CITY CLERK

ES1-09.B  
06.0597.1

\_\_\_\_\_  
FOR CITY CLERK USE ONLY

RESOLUTION NO.: \_\_\_\_\_

DATE ADOPTED: \_\_\_\_\_



OFFICE OF THE  
CITY CLERK

VALERIE A. BURROWES, CMC/AAE  
CITY CLERK

CITY OF SACRAMENTO  
CALIFORNIA

CITY HALL  
ROOM 304  
915 I STREET  
SACRAMENTO, CA  
95814-2671

FAX 916-264-7672

OPERATIONAL SERVICES  
PH 916-264-5426

SPECIALIZED SERVICES  
916-264-7200

July 30, 1997

County of Sacramento  
Jim Galloway  
3208 Ramos Circle  
Sacramento, CA 95827

**SUBJECT: REVOCABLE ENCROACHMENT PERMIT**

Dear Mr. Galloway:


On July 1, 1997, the City Council adopted Resolution 97-401 granting the following Revocable Encroachment Permit. This is in accordance with "General Provisions - Revocable Encroachment Permit," adopted by City Council Resolution 81-845 as amended.

The permit is for the purpose of constructing a conduit structure for fiber-optic communication cable located at 1007 7th Street.

This permit shall be effective only after you file the insurance certificates required by the General Provisions. These can be filed with the Risk Management Division at 926 J Street, Room 310, Sacramento, California 95814.

Enclosed, for your records, is a copy of the resolution granting the permit, and City Council Resolution No. 81-845, as amended.

Sincerely,

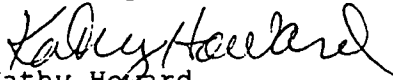  
Kathy Howard,  
Typist Clerk III

✓ kh/1.25  
Enclosures

cc: Risk Management  
Jerry Lovato, Engineering Technician

CAL\016