

CONSTRUCTION LENDING AGENCY

I hereby affirm under penalty of perjury that there is a construction lending agency for the performance of the work for which this permit is issued (Sec. 3097, Civ.C).

Lenders Name _____
Lenders Address _____

LICENSED CONTRACTORS DECLARATION

I hereby affirm under penalty of perjury that I am licensed under provisions of Chapter 9 (commencing with Section 7000) of Division 3 of the Business and Professions Code and my license is in full force and effect.

License Class C-16 Lic. Number 6734624
Date 7/10/97 Contractor BO ONeal
(Signature)

OWNER - BUILDER DECLARATION

I hereby affirm under penalty of perjury that I am exempt from the Contractors License Law for the following reason (Sec. 7031.5, Business and Professions Code: Any city or county which requires a permit to construct, alter, improve, demolish, or repair any structure, prior to its issuance, also requires the applicant for such permit to file a signed statement that he or she is licensed pursuant to the provisions of the Contractors License Law (Chapter 9 (commencing with Section 7000) of Division 8 of the Business and Professions Code) or that he or she is exempt therefrom and the basis for the alleged exemption. Any violation of Section 7031.5 by any applicant for a permit subjects the applicant to a civil penalty of not more than five hundred dollars (\$500.00):

- I, as owner of the property, or my employees with wages as their sole compensation, will do the work, and the structure is not intended or offered for sale (Sec. 7044, Business and Professions Code: The Contractors License Law does not apply to an owner of property who builds or improves thereon, and who does such work himself or herself or through his or her own employees, provided that such improvements are not intended or offered for sale. If, however, the building or improvement is sold within one year of completion, the owner-builder will have the burden of proving that he or she did not build or improve for the purpose of sale.)
 - I, as owner of the property, am exclusively contracting with licensed contractors to construct the project (Sec. 7044, Business and Professions Code: The Contractors License Law does not apply to an owner of property who builds or improves thereon, and who contracts for such projects with a contractor(s) licensed pursuant to the Contractors License Law).
 - I am exempt under Sec. _____ B & P C for this reason _____
- Date _____ Owner _____
(Signature)

In issuing this building permit, the applicant represents, and the City relies on the representation of the applicant, that the applicant verified all measurements and locations shown on the application or accompanying drawings and that the improvement to be constructed does not violate any law or private agreement relating to permissible or prohibited locations for such improvements. This building permit does not authorize any illegal location of any improvement or the violation of any private agreement relating to location of improvements.

I certify that I have read this application and state that all information is correct. I agree to comply with all city and county ordinances and state laws relating to building construction and hereby authorize representative of this city to enter upon the abovementioned property for inspection purposes.

Date 7/10/97 Signature of Applicant or Agent BO ONeal

BUILDING SITE ADDRESS 6300 FOLSOM BLVD SUITE _____ INSP. AREA 1C

ASSESSOR PARCEL NO. 008-0010-019 COMMUNITY PLAN NO. _____ PLAN CHECK NO. CCPF

NAME OF APPLICANT _____ ADDRESS _____ ZIP CODE _____ PHONE NO. _____

LICENSED CONTRACTOR PO BOX 6388 95688 707
EAGLE FIRE COMPANY VALACVILLE CA 446-3883

PROPERTY OWNER SALLY DAVIS et al 5970 1st Av SAC 95817

ARCH. ENGR. _____ LICENSE NO. _____

NO. OF STORIES	NO. OF ROOMS	ROOF COVERING	AREA 1ST FLOOR	TOTAL AREA	GARAGE AREA	PATIO AREA	USE ZONE	STREET WIDTH
<u>1</u>	<u>1</u>						<u>M-1</u>	

THIS PERMIT IS FOR: BUILDING MECHANICAL PLUMBING ELECTRICAL SITE FIRE

NATURE OF WORK IN DETAIL INSTALL FIRE SYSTEM IN KITCHEN HOOD

FLOOD STATUS () SPECIAL CONDITIONS ATTACHMENTS: FIRE DEPT 264-5480

CITY OF SACRAMENTO PERMIT SERVICES
BUILDING INSPECTION DIVISION 264-7619

WORKER'S COMPENSATION DECLARATION

I hereby affirm under penalty of perjury one of the following declarations:

- I have and will maintain a certificate of consent to self-insure for workers' compensation as provided for by Section 3700 of the Labor Code, for the performance of work for which the permit is issued.
- I have and will maintain workers' compensation insurance, as required by Section 3700 of the Labor Code, for the performance of the work for which this permit is issued. My workers' compensation insurance carrier and policy number are:
Carrier STATE FUND
Policy Number 1353366
- (This section need not be completed if the permit is for one hundred dollars (\$100) or less) I certify that in the performance of the work for which this permit is issued, I shall not employ any person in any manner so as to become subject to the workers' compensation laws of California and agree that if I should become subject to the workers' compensation provisions of Section 3700 of the Labor Code, I shall forthwith comply with those provisions.

Date: 7/10/97 Applicant: BO ONeal
(Signature)

WARNING: FAILURE TO SECURE WORKERS' COMPENSATION COVERAGE IS UNLAWFUL AND SHALL SUBJECT AN EMPLOYER TO CRIMINAL PENALTIES AND CIVIL FINES UP TO ONE HUNDRED THOUSAND DOLLARS (\$100,000) IN ADDITION TO THE COST OF COMPENSATION, DAMAGES AS PROVIDED FOR IN SECTION 3706 OF THE LABOR CODE, INTEREST AND ATTORNEY'S FEES.

VALUATION \$	<u>1200</u>	FIRE	<u>No</u>
ISSUED BY:	<u>BT</u>	FED CODE	<u>18</u>
DATE ISSUED	<u>7/10/97</u>	PERMIT NO.	<u>97</u>
BUILDING PERMIT FEE \$	<u>89</u>		<u>1</u>
PLAN CHECK/PROC. FEE \$	<u>8973</u>		<u>0</u>
S.M.I. FEE \$			<u>0</u>
CONST. EXCISE TAX \$			<u>3</u>
CITY BUS LICENSE \$	<u>.48</u>		<u>0</u>
TECH. FEE \$	<u>6.47</u>		<u>3</u>
WATER DEV. FEE \$			<u>0</u>
CITY SEWER DEV. FEE \$			<u>3</u>
REG. SEWER FEE \$			<u>0</u>
RESIDENTIAL CONST. TAX \$			<u>3</u>
TOTAL FEES \$	<u>16835</u>		<u>C</u>

THIS PERMIT SHALL EXPIRE BY LIMITATION IF WORK AUTHORIZED IS NOT COMMENCED WITHIN 180 DAYS.

MEMORANDUM

Sacramento Fire Department

Date: 7-29-97
To: GAYLA PARENT
From: ROSS L. WOODMAN, FIRE PREVENTION OFFICER II
Subject: FIRE SYSTEM INSPECTION

A final inspection of the newly installed fire system at:


6300 Folsom
has been conducted by Inspector C. PACK
on 7-29-97.

Permit Number 97-10303-C

The system is acceptable by this Department.

KIT Hood
Type Inspection
Hopscoth crew


GORDON DUNCAN, FIRE MARSHAL


By: Ross L. Woodman,
Fire Prevention Officer II


0987

97-177

SYSTEM LAYOUT

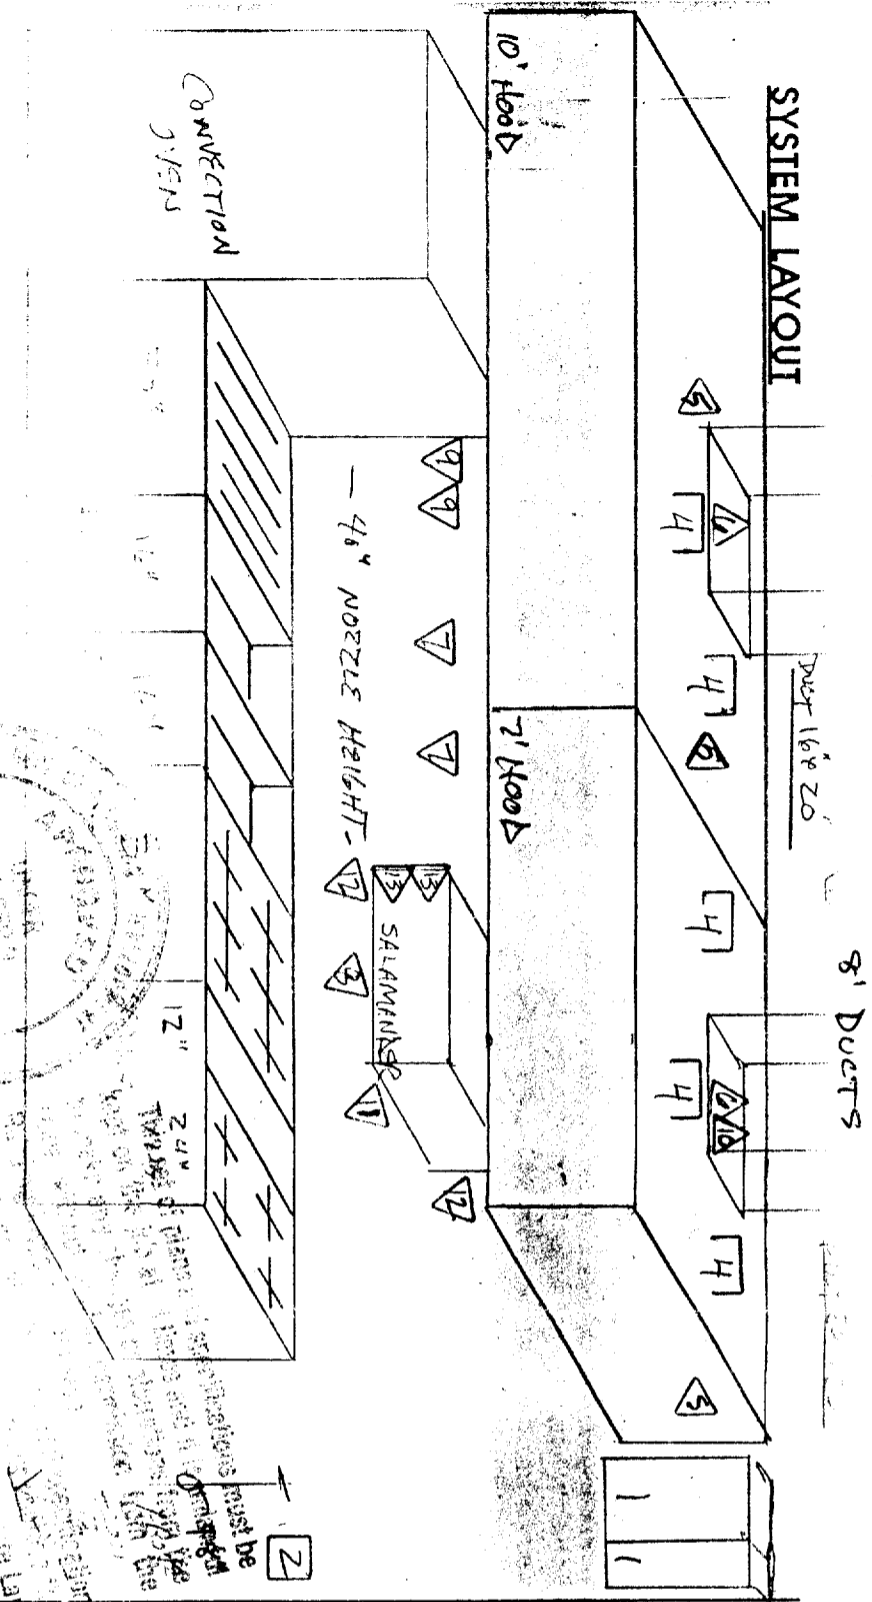

FLOOR PLAN

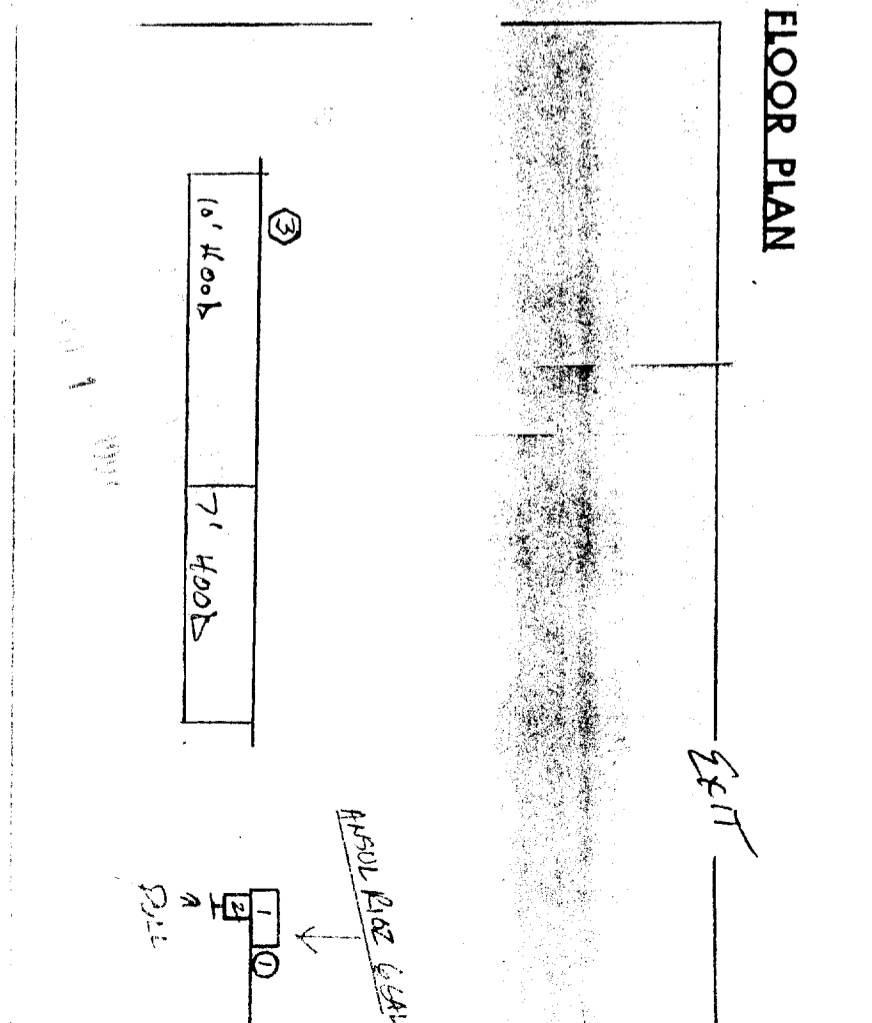

INSTALLING CONTRACTOR: **SCALE FIRE Co.** JOB SITE

LANERWORKS FIRE & CONSTRUCTION, INC.

P.O. Box 6388, Vacaville, CA 95696-0388
 Contractors Lic. #799976 673462
 707-446-3393 Fax: 707-447-0252


410 PASCENTH BREWERY

1300 FOLSON BLVD

SAC OK

No.	Description	Quan.	Part #	Flows Per	Comments
1	ANSUL FIRE SYSTEM	1+1	RISC @ GALLAN	12 + 12 = 24	A MAX. ALLOWABLE FLOWS 24
2	REMOTE MANUAL PULL	1	RPS-M		B ACTUAL NO. OF FLOWS 24
3	AUTO. MECH. GAS VALVE	1	GVSO-1		C SINGLE RANK FILTERS 10/7'
4	DETECTOR BRACKET	5	FLK-1		D DUCT PERIMETER (S) 72/80
5	PLENUM NOZZLE	3	50930	3 x 1 = 3	E 450° FUSIBLE LINKS 5
6	DUCT NOZZLE	2	50128	2 x 2 = 4	F DRAWINGS NOT TO SCALE
7	FRYER NOZZLE	2	418117	2 x 2 = 4	
8	RANGE NOZZLE	1	418122	1 x 1 = 1	
9	BROILER NOZZLE	2	516933	2 x 1 = 2	
10	DUCT NOZZLE	1	50425	1 x 1 = 1	
11	GRID NOZZLE	1	50733	1 x 1 = 1	
12	RANGE NOZZLE	1	418118	1 x 1 = 1	

PIPING ALL 3/8" BLACK

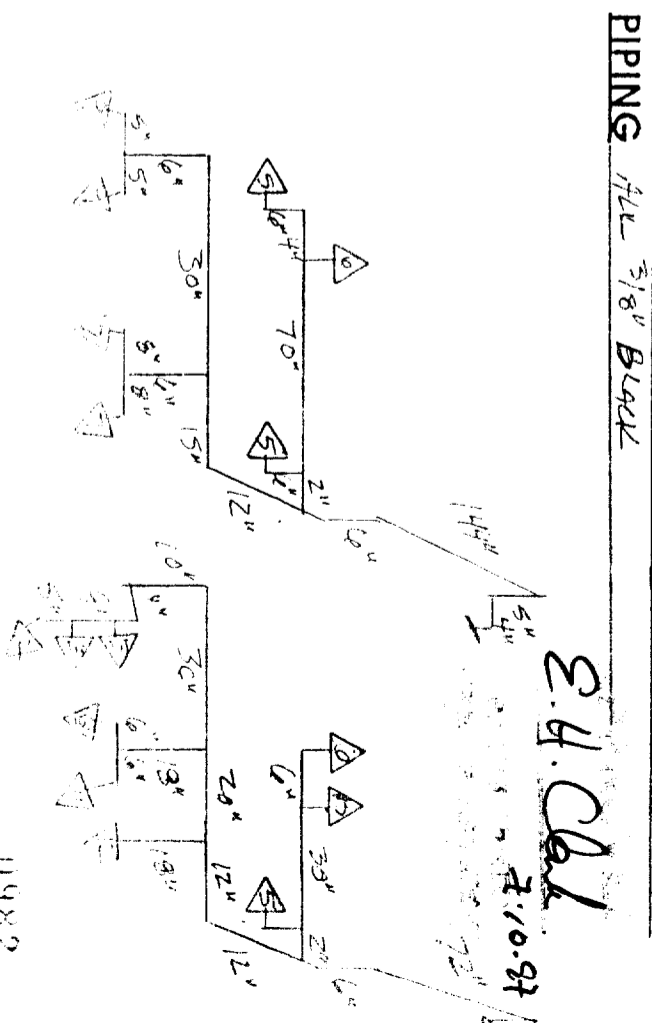

E.A. CO. I

7.10.97

0982