

CITY OF SACRAMENTO
1231 I Street, Sacramento, CA 95814

Permit No: 0312762
Insp Area: 4
Thos Bros: 257-B4

Site Address: 2261 ROSE ARBOR DR SAC
Parcel No: 201-0850-020
N

HERITAGE @ NATOMAS PARK VIL 18 LOT 20
Sub-Type: N1/2PLEX
Housing (Y/N):

CONTRACTOR
US HOME
2366 GOLD MEADOW DR STE 100
GOLD RIVER, CA 95670 77041

OWNER

ARCHITECT

Nature of Work: MP1296 1 STORY 5 ROOM SFR

CONSTRUCTION LENDING AGENCY : I hereby affirm under penalty of perjury that there is a construction lending agency for the performance of the work for which this permit is issued (Sec. 3097, Civ. C).

Lender's Name _____ Lender's Address _____

LICENSED CONTRACTORS DECLARATION: I hereby affirm under penalty of perjury that I am licensed under provisions of Chapter 9 (commencing with section 7000) of Division 3 of the Business and Professions Code and my license is in full force and effect.

License Class B License Number 451839 Date 9/19/03 Contractor Signature Don McCleary

OWNER-BUILDER DECLARATION: I hereby affirm under penalty of perjury that I am exempt from the contractors License Law for the following reason (Sec. 7031.5, Business and Professions Code; any city or county which requires a permit to construct, alter, improve, demolish, or repair any structure, prior to its issuance, also requires the applicant for such permit to file a signed statement that he or she is licensed pursuant to the provisions of the Contractors License Law (Chapter 9 (commencing with Section 7000) of Division 8 of the Business and Professions Code) or that he or she is exempt therefrom and the basis for the alleged exemption. Any violation of Section 7031.5 by any applicant for a permit subjects the applicant to a civil penalty of not more than five hundred dollars (\$500.00);

I, as a owner of the property, or my employees with wages as their sole compensation, will do the work, and the structure is not intended for sale (Sec. 7044, Business and Professions Code: The Contractors License Law does not apply to an owner of property who builds or improves thereon, and who does such work himself or herself or through his/her own employees, provided that such improvements are not intended for sale. If, however, the building or improvement is sold within one year of completion, the owner-builder will have the burden of proving that he/she did not build or improve for the purpose of sale.)

RAID
CITY OF SACRAMENTO
SEP 19 2003
NORTH PERMIT
CENTER

I, as owner of the property, am exclusively contracting with licensed contractors to construct the project (Sec. 7044, Business and Professions Code: The Contractors License Law does not apply to an owner of property who builds or improves thereon, and who contracts for such projects with a contractor(s) licensed pursuant to the Contractors License Law).

I am exempt under Sec. _____ B & PC for this reason: _____

Date _____ Owner Signature _____

IN ISSUING THIS BUILDING PERMIT, the applicant represents, and the city relies on the representation of the applicant, that the applicant verified all measurements and locations shown on the application or accompanying drawings and that the improvement to be constructed does not violate any law or private agreement relating to permissible or prohibited locations for such improvements. This building permit does not authorize any illegal location of any improvement or the violation of any private agreement relating to location of improvements.

I certify that I have read this application and state that all information is correct. I agree to comply with all city and county ordinances and state laws relating to building construction and hereby authorize representative(s) of this city to enter upon the abovementioned property for inspection purposes.

Date 9/19/03 Applicant/Agent Signature Don McCleary

WORKER'S COMPENSATION DECLARATION: I hereby affirm under penalty of perjury one of the following declarations:

I have and will maintain a certificate of consent to self-insure for workers' compensation as provided for by Section 3700 of the Labor Code, for the performance of work for which the permit is issued.

I have and will maintain workers' compensation insurance, as required by Section 3700 of the Labor Code, for the performance of the work for which this permit is issued. My workers' compensation insurance carrier and policy number are:

Carrier OLD REPUBLIC INS. CO. Policy Number MWC10815000 Exp Date 11/01/2003

(This section need not be completed if the permit is for \$100 or less) I certify that in the performance of the work for which this permit is issued, I shall not employ any person in any manner so as to become subject to the workers' compensation laws of California and agree that if I should become subject to the workers' compensation provisions of Section 3700 of the Labor Code, I shall forthwith comply with those provisions.

Date 9/19/03 Applicant Signature Don McCleary

WARNING: FAILURE TO SECURE WORKER'S COMPENSATION COVERAGE IS UNLAWFUL AND SHALL SUBJECT AN EMPLOYER TO CRIMINAL PENALTIES AND CIVIL FINES UP TO ONE HUNDRED THOUSAND DOLLARS (\$100,000) IN ADDITION TO THE COST OF COMPENSATION, DAMAGES AS PROVIDED FOR IN SECTION 3706 OF THE LABOR CODE, INTEREST AND ATTORNEY'S FEE.

THIS PERMIT SHALL EXPIRE BY LIMITATION IF WORK IS NOT COMMENCED WITHIN 180 DAYS.

RESIDENTIAL SUBDIVISION BUILDING PERMIT APPLICATION

Project Address: 2261 Rose Arbor Dr. Assessor Parcel # 201-0850-020
 Lot Number: 20 Subdivision Heritage @ Natomas Park Village 18

OWNER INFORMATION:

0312767

Legal Property Owner: US Ecme Phone# (916) 858-3900
 Owner Address 2366 Gold Meadow Way City Gold Paver State ca Zip 95670

CONTRACTOR INFORMATION:

Contractor: US Ecme Lic. # 451939 Phone # (916) 858-3900 Fax (916) 858-3925

Don McCloskey (916) 719-9050

PROJECT INFORMATION:

Land Use Zone R1A Occupancy Group R3 Construction Type VN Fed Code 1A

No. of Stories: 1 No. of Rooms: _____ Street Width: _____

1st Floor Area 1296 2nd Floor Area _____ Basement _____ Roof Material _____

AREA IN SQUARE FOOT OF:

Dwelling/Living 1296

Garage/Storage 468

Decks/Balconies _____

Carports _____

SCOPE OF WORK: _____


FOR OFFICE USE ONLY

- Information Above Complete
- Violation Files Checked
- Standard Setbacks
- County Sewer
- AR Flood Waiver Required
- Flood Elevation Certificate Required
- Water Development Infill Area
- Planning Approval
- Design Review Approval
- Special Fee Districts Apply

-THE FOLLOWING MUST BE PROVIDED IN ORDER TO SUBMIT FOR PERMIT-

- 2 COMPLETE PLOT PLANS, LEGIBLE & DRAWN TO SCALE
- 11 X 17 COPY OF FLOOR PLAN WITH FOLLOWING INFORMATION
 - a) Assessor's Parcel Number
 - b) New Floor Area
 - c) Owners Name
 - d) Project Address

THIS PLAN IS PREPARED TO SHOW THE DIMENSIONAL RELATIONSHIP FROM BUILDING FOUNDATION TO PROPERTY LINES. DRAINAGE CONTROL ELEVATIONS AND DIRECTION OF DRAINAGE FLOW. THIS IS DONE TO CONFORM TO LOCAL ORDINANCES FOR THE PURPOSE OF BUILDING PERMIT ISSUANCE. INFORMATION SHOWN ON THIS PLAN IS APPROXIMATE EXCEPT FOR MINIMUM SETBACKS WHICH ARE REQUIRED BY LOCAL ORDINANCE. THIS PLAN DOES NOT REFLECT AS BUILT CONDITIONS WHICH WILL LIKELY VARY FROM THIS PLAN.

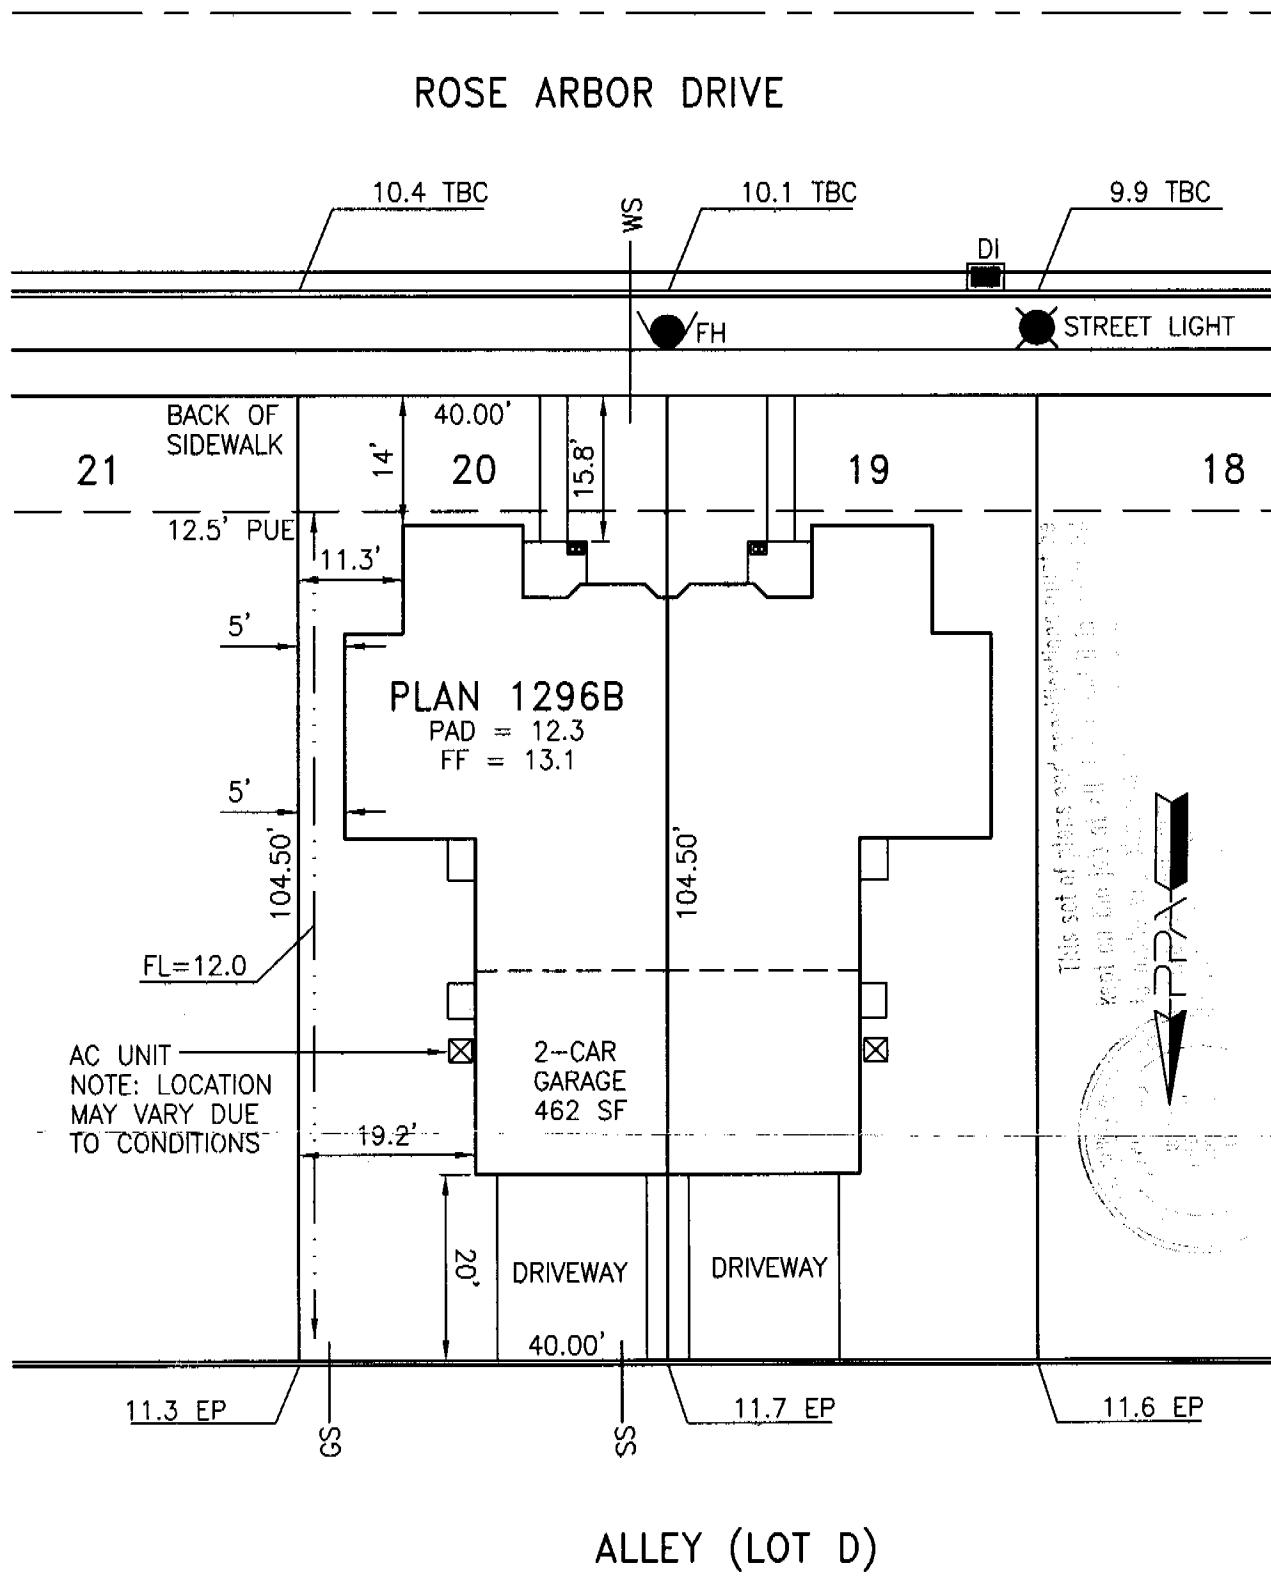

This set of plans and specifications shall be void if any part of it is altered or changed without the written consent of the City of Sacramento.

PPA

Approved By:	US Home Corp. Rep.	Date
Revision	Approved By	Date
▲		
▲		

LOT AREA: 4180 SF
 ALLOWED LOT COVERAGE: 1881 SF = 45.0%
 ACTUAL LOT COVERAGE: 1540 SF = 36.8%
 REAR YARD AREA: 1125 SF
 NUMBER OF BEDROOMS:

It is understood that the drainage areas, slopes and grades shall not be altered, changed, blocked, modified or in any way be reconstructed by Owner contrary to what is depicted on this Plot Plan. THESE CONDITIONS RUN WITH THE LAND AND ARE BINDING ON ALL SUBSEQUENT OWNERS. All setback dimensions and elevations as shown may be adjusted to fit field conditions.

Plot Plan for Heritage at Natomas Park Village 18 PPA Job #005010
Heritage Park - Coastal Lot 20
 2261 Rose Arbor Drive, Sacramento, CA 95835 APN 201-0850-020

US Home Corporation - Sacramento Division
 2366 Gold Meadow Way, Suite 200, Gold River, CA 95670 Phone (916) 858-3900 Fax (916) 858-3925

Plot Plan Associates www.plotplans.org Date Drawn: 08/14/03 Scale: 1"=20'
 PO Box 435 Citrus Heights CA 95611-0435 (916) 769-9063 Date Revised: - Drawn By: KLM

D:\005010\Plotplans\Village18\51018020.dwg



Planning and Building Department

CITY OF SACRAMENTO
CALIFORNIA

Building Division

Downtown Permits Center
1231 I Street, #200
Sacramento, CA 95814-2998

North Permits Center
2101 Arena Blvd., Suite 200
Sacramento, CA 95834

ADDRESS 2261 Rose Arbor Dr.

PERMIT NO. 0312762

INSPECTION COMMENTS	PERMIT DOCUMENTS		
1-26-4 B-17 + 26 A.P. M.S.			
2/27/04 Frame up			
3-1-04 INSUL AP MO			
3-10-04 P-47			
4-19-04 2213 CN B29			
	Int Party Wall Nail/Fire Stops	1-5-4	M.S.
	Insulation Party Wall	2-3-4	M.S.
	First Layer Gable Nail	1-29-4	M.S.
	First Layer Girder Nail	1-29-4	M.S.
	Tape Gable	2/2/4	M.S.
	Second Layer Girder Nail	1/30/04	MA
	Tape Second Layer Girder	2-2-4	M.S.
	First Layer Lid Nail	2-3-4	M.S.
	Second Layer Lid Nail	2-5-4	M.S.
	Final Wall Nail	2-5-4	M.S.
	Drop Area Tape Lid	2-5-4	M.S.
	Tape Wall (1557)		M.S.

FINAL APPROVALS	
BUILDING	
ELECTRICAL	
PLUMBING	
MECHANICAL	
FIRE	
SITE	

INSTALLATION CERTIFICATE

CF-6R

US Home Corporation - Heritage Park Product Line 4 - Sacramento - Plan 1296

Site Address 7261 Rose Arbor

Permit Number 0912762

An installation certificate is required to be posted on the building site or made available for all appropriate inspections. (The information provided on this form is required, however, use of this form to provide the information is optional.) After completion of final inspection a copy must be provided to the building department (upon request) and the building owner or occupant, per Section 10-103(b).

HVAC SYSTEMS:

Heating Equipment

Table with 8 columns: Equip. Type (pkg. Heat pump), CBC Certified Mfg Name and Model #, # of Identical Systems, Efficiency (SEER, etc.) > CF-1R value, Duct Location (attic, etc.), Duct or Flue R-value, Heating Load (Btu/hr), Heating Capacity (Btu/hr). Row 1: Furnace, YORK #PETHA12L000, 1, 0.80, Attic, 4.2, 19,866, 40,000.

Cooling Equipment

Table with 8 columns: Equip. Type (pkg. Heat pump), CBC Certified Compressor Unit Mfg Name and Model #, # of Identical Systems, Efficiency (SEER, etc.) > CF-1R value, Duct Location (Attic, etc.), Duct R-value, Cooling Load (Btu/hr), Cooling Capacity (Btu/hr). Row 1: A/C, YORK #H-RC02A, 1, 12.0, Attic, 4.2, 17,171, 23,400.

(1) > equals greater than or equal to. I, the undersigned, verify that equipment listed above in: 1) is the actual equipment installed, 2) equivalent to or more efficient than that specified in the certificate of compliance (Form CF-1R) submitted for compliance with the Energy Efficiency Standards for residential buildings, and 3) equipment that meets or exceeds the appropriate requirements for manufactured devices (from the Appliance Efficiency Regulations Part 6), where applicable.

Signature: Dave

Beutler Corporation
Installing Subcontractor (Co. Name)
OR General Contractor (Co. Name) OR Owner

WATER HEATING SYSTEMS:

Table with 9 columns: Heater Type, CBC Certified Mfg Name & Model #, Distributor Type (incl. vol. of use), # Restrictions Control Type, # of Identical Systems, (1) Rated Input (Btu/hr or Btu/h), Tank Volume (gallons), Efficiency (AFUE), % Standby Loss (%), External Insulation R-value. Row 1: GAS, Rheem 411-V40M, STD, NA, 0, 40,000, 40, .56, R-6.7.

(2) For small gas storage (rated input of less than or equal to 75,000 Btu/hr), electric resistance and heat pump water heaters, the Energy Factor. For large gas storage water heaters (rated input of greater than 75,000 Btu/hr), the Recovery Efficiency, Standby Loss and Rated Input. For instantaneous gas water heaters, the Recovery Efficiency and Rated Input. (3) R-11 external insulation is mandatory for storage water heaters with an energy factor of less than 0.55.

Faucets & Shower Heads:

All faucets and showerheads installed are certified to the Commission, pursuant to Title 24, Part 6, Section 111.

I, the undersigned, verify that equipment listed above my signature in: 1) the actual equipment installed; 2) equivalent to or more efficient than that specified in the certificate of compliance (Form CF-1R) submitted for compliance with the Energy Efficiency Standards for residential buildings; and 3) equipment that meets or exceeds the appropriate requirements for manufactured devices (from the Appliance Efficiency Regulations of Part 6), where applicable.

Signature: Dave
Date: 04-04-03

Monarch Plumbing CO., INC.
Installing Subcontractor (Co. Name)
OR General Contractor (Co. Name) OR Owner

COPY TO: Building Department
MERS Provider (if applicable)
Building Owner or Occupant

APR 13 2003 3:32PM

APR 3 2003 3:32PM MAIL U.S. HOME HERITAGE PARK

INSTALLATION CERTIFICATE

Site Address: 7261 Rose Arbor

Permit Number: 0717767

FENESTRATION/GLAZING:



Manufacturer/Brand Name (GROUP LIKE PRODUCTS)	Operator Type (e.g., Fixed, Sliding)	Manufacturer Labeled U-value (± CF-1R value) ¹	Size/Style/Function of Panel	Output U-Value ¹	Quantity (Counters)	Total Square Foot	Comments/ Special Features
1. Philips 800N	SH	.38	Sliding	NO T			Performance Plus LowE
2.	HS	.38	Sliding				
3.	FIX	.36	Sliding				
4.	SGD	.35	Sliding				
5.	RADIUS	.35	Sliding				
6.							
7.							
8.							
9.							
10.							
11.							
12.							
13.							
14.							
15.							

¹ Installed U-value must be less than or equal to value from CF-1R. Alternatively, installed weighted average U-value for the total fenestration area is less than or equal to value from CF-1R.

I, the undersigned, verify that the fenestration/glazing listed above my signature: 1) is the actual fenestration product installed; 2) is equivalent to or more efficient than that specified in the certificate of compliance (Form CF-1R) submitted for compliance with the *Energy Efficiency Standards* for residential buildings; and 3) the product meets or exceeds the appropriate requirements for manufactured devices (from Part 6), where applicable.

Item #s _____
(if applicable)

Signature, Date _____
Joe Sykes, V.P.

Creative Window Concepts
Installing Subcontractor (Co. Name) OR
General Contractor (Co. Name) OR Owner

Item #s _____
(if applicable)

Signature, Date _____

Installing Subcontractor (Co. Name) OR
General Contractor (Co. Name) OR Owner

Item #s _____
(if applicable)

Signature, Date _____

Installing Subcontractor (Co. Name) OR
General Contractor (Co. Name) OR Owner

COPY TO: Building Department
Building Owner at Occupancy



CERTIFICATION OF INSULATION

PART I GENERAL

ADDRESS OR TRACT <p style="font-size: 2em; font-family: cursive;">US Homes Duplexes at Heritage Park 2261 Rose Arbor</p>	SACRAMENTO BUILDING PRODUCTS <input checked="" type="checkbox"/> P.O. BOX 854, WEST SACRAMENTO, CA 95691 LIC. #202026 <input type="checkbox"/> 1309 MELODY ROAD, MARYSVILLE, CA 95901 LIC. #202026 <input type="checkbox"/> P.O. BOX 9654, FRESNO, CA 93793-9651 LIC. #202026 <input type="checkbox"/> P.O. BOX 1631, RENO, NV 89505 LIC. #10675 <input type="checkbox"/> 3326 A PONDEROSA WAY, LAS VEGAS, NV 89118 LIC. #10675 DATE INSULATION COMPLETED
---	---

LOT # 270

PART II AREAS INSULATED

WALLS			CEILINGS			FLOORS		
SQUARE FEET			SQUARE FEET			SQUARE FEET		
TYPE OF INSULATION			TYPE OF INSULATION			TYPE OF INSULATION		
MATERIAL FIBERGLASS			MATERIAL FIBERGLASS			MATERIAL FIBERGLASS		
FORM BATTS			FORM BATTS & BLOW			FORM BATTS		
MANUFACTURER'S PRODUCT I.D.			MANUFACTURER'S PRODUCT I.D.			MANUFACTURER'S PRODUCT I.D.		
MANUFACTURER			MANUFACTURER			MANUFACTURER		
CT	OC	JM	CT	OC	JM	CT	OC	JM
R-VALUE INSTALLED			R-VALUE INSTALLED			R-VALUE INSTALLED		
APPLIED THICKNESS			APPLIED THICKNESS			APPLIED THICKNESS		
MIN. INSTALLED WEIGHT PER			MIN. INSTALLED WEIGHT PER			MIN. INSTALLED WEIGHT PER		
13	3 1/2		38	12				
19	6 1/4			16"				

KNEE WALLS IF R-VALUE IS OTHER THAN WALLS ABOVE

MATERIAL	FORM	R-VALUE	MANUFACTURER		
FIBERGLASS	BATTS		CT	OC	JM

MATERIAL	MANUFACTURER	
	HILTI	HANDY FOAM

THIS IS TO CERTIFY THAT INSULATION AND/OR SEALANT HAS BEEN INSTALLED IN CONFORMANCE WITH APPLICABLE CODES, MATERIAL STANDARDS AND REGULATIONS.

SIGNATURE — INSULATION CONTRACTOR	J. C.	TITLE	MANAGER	DATE	3/3/04
SIGNATURE — GENERAL CONTRACTOR		TITLE		DATE	

REMARKS