

THIS IS A 2 PART FORM  
WRITE ON A FIRM SURFACE

USE BLACK INK BALL POINT PEN — PRESS FIRMLY  
SIGN PERMIT APPLICATION

CONSTRUCTION LENDING AGENCY

I hereby affirm under penalty of perjury that there is a construction lending agency for the performance of the work for which this permit is issued (Sec. 3097, C.V.C.).

Lenders Name \_\_\_\_\_  
Lenders Address \_\_\_\_\_

LICENSED CONTRACTORS DECLARATION

I hereby affirm under penalty of perjury that I am licensed under provisions of Chapter 9 (commencing with Section 7000) of Division 3 of the Business and Professions Code and my license is in full force and effect.

License Class \_\_\_\_\_ Lic. Number \_\_\_\_\_  
Date \_\_\_\_\_ Contractor \_\_\_\_\_  
(Signature)

OWNER - BUILDER DECLARATION

I hereby affirm under penalty of perjury that I am exempt from the Contractors License Law for the following reason (Sec. 7031.5, Business and Professions Code: Any city or county which requires a permit to construct, alter, improve, demolish, or repair any structure, prior to its issuance, also requires the applicant for such permit to file a signed statement that he or she is licensed pursuant to the provisions of the Contractors License Law (Chapter 9 (commencing with Section 7000) of Division 3 of the Business and Professions Code) or that he or she is exempt therefrom and I am a contractor for the alleged exemption. Any violation of Section 7031.5 by any applicant for a permit subjects the applicant to a civil penalty of not more than \_\_\_\_\_ hundred dollars (\$500.00).

I as owner of the property or an applicant for a permit as then sole competition, will do the work and the permit is intended or offered for sale No. 7041 Business and Professions Code. Contractor License Law does not apply to an owner of property who does the work himself or through an employee, provided that such applications are not intended or offered for sale. If, however, the building approval is sold within one year of application to a builder, the building approval of purchase that he or she did not intend to purchase the building approval.  I as owner of the property, am exclusively contracting with licensed contractors to construct the project (Sec. 7041 Business and Professions Code: The Contractor License Law does not apply to an owner of property who builds or improves the property and who contracts for such projects with a contractor(s) licensed pursuant to the Contractors License Law).

I am exempt under Sec. \_\_\_\_\_ B & P C for this reason: \_\_\_\_\_  
Date: 4-11-00 Owner: B.A. Jony  
Signature: \_\_\_\_\_

In issuing this building permit, the applicant represents, and the City relies on the representation of the applicant that the applicant verified all measurements and locations shown on the application or accompanying drawings, and that the improvements to be constructed does not violate any law or private agreement relating to permissible or prohibited locations for such improvements. This building permit does not authorize any illegal location of any improvement or the violation of any provision of any applicable ordinance of the City.

I certify that I have read this application and state that all information is correct. I agree to accept all conditions, requirements and rules relating to permitting construction and hereby authorize representative of this city to enter upon the abovementioned property for inspection purposes.  
Date: 4-11-00 Signature of Applicant or Agent: B.A. Jony

SITE ADDRESS: 5712 Broadway, Sacra, Ca 95820 SUITE: 305

ASSESSOR PARCEL NO: 015-0061-029 PERMIT NO.: 0003806

NAME OF APPLICANT: O/B ADDRESS: \_\_\_\_\_ ZIP CODE: \_\_\_\_\_ PHONE NO: \_\_\_\_\_

BUSINESS OWNER: Diacesis De Sacramento ADDRESS: 5712 Broadway ZIP CODE: 95820

SIGN INFORMATION

- ATTACHED  INTERIOR / ELECT.  SINGLE FACED
- ILLUMINATED  NON-ILLUMINATED  BILLBOARD / SUBDIVISION
- INDIVIDUAL LETTERS  PAINTED ON BUILDING  LOGO
- METAL  POLE  DOUBLE FACED
- PLASTIC  MONUMENT  VINYL/LATOR FOAM
- WOODEN  PROJECTING  RE-FACE

SIGN COPY: EXISTING ELECTRICAL (A) HEIGHT: 3' (B) LENGTH: 15'

Diacesis De Sacramento (C) X BY SIGN AREA: 45

(Case small details Spanish) POLE SIZE: \_\_\_\_\_ FOOTING SIZE: \_\_\_\_\_

CITY OF SACRAMENTO PERMIT SERVICES STREET FRONTAGE (FT): \_\_\_\_\_ OCCUPANCY FRONTAGE (FT): 25'


BUILDING INSPECTION DIVISION 264-7619 OFFICE USE ONLY

WORKER'S COMPENSATION DECLARATION  
I hereby affirm under penalty of perjury one of the following declarations:  
 I have and will maintain a certificate of consent to self insure for workers' compensation as provided for by Section 3700 of the Labor Code for the performance of work for which the permit is issued.  
 I am and will insure for workers' compensation insurance in accordance with Section 3700 of the Labor Code for the performance of the work for which the permit is issued. My worker's compensation insurance carrier and policy number are: \_\_\_\_\_  
 I am and will insure for workers' compensation insurance in accordance with Section 3700 of the Labor Code for the performance of the work for which the permit is issued. My worker's compensation insurance carrier and policy number are: \_\_\_\_\_

DATE: 4-11-00 SIGNATURE: B.A. Jony  
I have read this permit and agree to the terms and conditions of the permit. I agree to pay the fee for this permit and to accept the conditions of the permit. I agree to accept the conditions of the permit and to accept the conditions of the permit. I agree to accept the conditions of the permit and to accept the conditions of the permit.

OTHER: \_\_\_\_\_  
TOTAL FEES: \$161.20

THIS PERMIT SHALL EXPIRE BY LIMITATION IF WORK AUTHORIZED IS NOT COMMENCED WITHIN 180 DAYS.

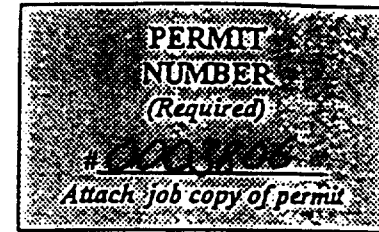

CITY OF SACRAMENTO  
NEIGHBORHOODS, PLANNING & DEVELOPMENT SERVICES DEPARTMENT

DEVELOPMENT SERVICES DIVISION  
1231 I STREET, RM. 200  
SACRAMENTO, CA 95814

PERMIT SERVICES  
916-264-7619  
FAX 916-264-7046

BUILDING INSPECTIONS  
916-264-5716  
FAX 916-264-8370

**REQUEST FOR PERMIT REFUND**

JOB ADDRESS: 5724 BROADWAY  
DATE OF WRITTEN REQUEST: 6-22-00 DATE REQUEST RECEIVED: 6-22-00  
PERMIT FOR: ILLUM. SIGN  
REASON FOR REFUND: JOB CANCELED  
CONTRACTOR: \_\_\_\_\_ OWNER: RICHARD LIVEZEY  
ADDRESS: \_\_\_\_\_ ADDRESS: 5707 BROADWAY  
CITY/ST/ZIP: \_\_\_\_\_ CITY/ST/ZIP: SAC. CA. 95820  
PHONE: \_\_\_\_\_ PHONE: (916) 455-5630

REFUND RECIPIENT:  CONTRACTOR  OWNER  OTHER: \_\_\_\_\_

ORIGINAL PERMIT "JOB COPY" IS REQUIRED FOR REFUND (SCC SECTION 9.01.051)

AMOUNT PAID		AMOUNT TO BE REFUNDED	
Permit Value	<u>900.00</u>	Adj. Value	<u>900.00</u>
BPF pd	<u>55.00</u>	BPF pd	<u>55.00</u>
PC/PPF pd	<u>100.00</u>	PC/PPF pd	<u>100.00</u>
SMI pd	<u>0</u>	SMI pd	<u>0</u>
CBL pd	<u>0</u>	CBL pd	<u>0</u>
Tech pd	<u>6.20</u>	Tech pd	<u>6.20</u>
Other	_____	Other	_____
Other	_____	Other	_____
Other	_____	(Comm/Res Adman)	<u>(-30.00) (-50.00)</u>
Total Paid	_____	Total Refund Amount	<u>312.20</u>

PERMIT SERVICES USE ONLY

Job Card Attached

App. Book Marked

Permit Canceled

Supp. Paper Work

Letter Mailed

REFUND PROCESSED BY: [Signature] DATE: 10/25/00  
REFUND APPROVED BY: [Signature] DATE: 10.25.00

PLEASE ALLOW 30 DAYS FOR PROCESSING

THIS IS A 2 PART FORM  
WRITE ON A FIRM SURFACE

USE BLACK INK BALL POINT PEN — PRESS FIRMLY  
SIGN PERMIT APPLICATION

CONSTRUCTION LENDING AGENCY

I hereby affirm under penalty of perjury that there is a construction lending agency for the performance of the work for which this permit is issued (Sec. 3097, C.A.C.).

Lenders Name: \_\_\_\_\_  
Lenders Address: \_\_\_\_\_

LICENSED CONTRACTORS DECLARATION

I hereby affirm under penalty of perjury that I am licensed under provisions of Chapter 9 (commencing with Section 7000) of Division 3 of the Business and Professions Code and my license is in full force and effect.

License Class: AB0923 Lic. Number: 533772  
Date: 3/22/00 Contractor: Barry Q. Wood  
(Signature)

OWNER - BUILDER DECLARATION

I hereby affirm under penalty of perjury that I am exempt from the Contractors License Law for the following reason (Sec. 7031.5, Business and Professions Code): Any city or county which requires a permit to construct, alter, improve, demolish, or repair any structure, prior to its issuance, also requires the applicant for such permit to file a signed statement that he or she is licensed pursuant to the provisions of the Contractors License Law (Chapter 9 commencing with Section 7000) of Division 3 of the Business and Professions Code or that he or she is exempt therefrom and the basis for the alleged exemption. Any violation of Section 7031.5 by any applicant for a permit subjects the applicant to a civil penalty of not more than five hundred dollars (\$500.00).

I, as owner of the property or my employees with wages as their sole compensation, will do the work and the structure is not intended or offered for sale (Sec. 7024, Business and Professions Code). The Contractors License Law does not apply to an owner of property who builds an improvement, alteration, and who does such work himself or herself or the work is done by a contractor provided that such contractor is not intended to be a contractor for the purposes of the Contractors License Law and will do the work and the structure is not intended or offered for sale (Sec. 7024, Business and Professions Code). I am exempt under Section 7031.5 of the Contractors License Law for the following reason (Sec. 7031.5, Business and Professions Code): Any city or county which requires a permit to construct, alter, improve, demolish, or repair any structure, prior to its issuance, also requires the applicant for such permit to file a signed statement that he or she is licensed pursuant to the provisions of the Contractors License Law (Chapter 9 commencing with Section 7000) of Division 3 of the Business and Professions Code or that he or she is exempt therefrom and the basis for the alleged exemption. Any violation of Section 7031.5 by any applicant for a permit subjects the applicant to a civil penalty of not more than five hundred dollars (\$500.00).

I, as owner of the property or my employees with wages as their sole compensation, will do the work and the structure is not intended or offered for sale (Sec. 7024, Business and Professions Code). The Contractors License Law does not apply to an owner of property who builds an improvement, alteration, and who does such work himself or herself or the work is done by a contractor provided that such contractor is not intended to be a contractor for the purposes of the Contractors License Law and will do the work and the structure is not intended or offered for sale (Sec. 7024, Business and Professions Code). I am exempt under Section 7031.5 of the Contractors License Law for the following reason (Sec. 7031.5, Business and Professions Code): Any city or county which requires a permit to construct, alter, improve, demolish, or repair any structure, prior to its issuance, also requires the applicant for such permit to file a signed statement that he or she is licensed pursuant to the provisions of the Contractors License Law (Chapter 9 commencing with Section 7000) of Division 3 of the Business and Professions Code or that he or she is exempt therefrom and the basis for the alleged exemption. Any violation of Section 7031.5 by any applicant for a permit subjects the applicant to a civil penalty of not more than five hundred dollars (\$500.00).

SITE ADDRESS

2211 East

SUITE

C 1521133

NSP AREA

✓

ASSESSOR PARCEL NO. 003-0134-021

PERMIT NO. 0002996

NAME OF APPLICANT

Barry Q. Wood

ADDRESS

2231 BARBARA DR. SACRAMENTO, CA.

ZIP CODE

95820

PHONE NO.

(916) 256-2143

LICENSED CONTRACTOR

Barry Q. Wood

SIGN INFORMATION

- ATTACHED  INTERIOR / EXTERIOR
- ILLUMINATED  NON ILLUMINATED
- INDIVIDUAL LETTERS  PAINTED ON BUILDING
- METAL  POLE
- PLASTIC  MONUMENT
- WOODEN  PROJECTING
- SINGLE FACED
- BI-LINGUAL / BILINGUAL
- LOGO
- DOUBLE FACED
- VINYL/GATOR FOAM
- RE-FACE

SIGN COPY

Logo Shape of Business

(A) HEIGHT 1'-3" (B) LENGTH 8'-5"

(A X B) SIGN AREA 15 sq ft

POLE SIZE \_\_\_\_\_ FOOTING SIZE \_\_\_\_\_

STREET FRONTAGE (FT) \_\_\_\_\_

OCCUPANCY FRONTAGE (FT) 150'

OFFICE USE ONLY

ENGINEERING REQUIRED? YES  NO

DESIGN REVIEW REQUIRED? YES  NO

SPECIAL PERMIT REQUIRED? YES  NO

VARIANCE REQUIRED? YES  NO

PERMIT APPLICANT SIGNATURE: Barry Q. Wood

DATE: 3/22/00

ADDRESS: 2211 East C 1521133

CITY: SACRAMENTO, CA

STATE: CA

ZIP: 95820

PHONE: (916) 256-2143

ASSIGNMENT NO. \_\_\_\_\_

ISSUE DATE: 11-1-01

RECEIVED: AD

DATE: 3/22/00

AMOUNT: \$

PERMIT NO. 0002996

ASSIGNMENT NO. 1111

DATE: 3/22/00

AMOUNT: \$

TOTAL FEES: \$

THIS PERMIT SHALL EXPIRE BY LIMITATION IF WORK AUTHORIZED IS NOT COMMENCED WITHIN 180 DAYS.

CITY OF SACRAMENTO PERMIT SERVICES  
BUILDING INSPECTION DIVISION 264-7619

WORKER'S COMPENSATION DECLARATION

I hereby affirm under penalty of perjury one of the following declarations:

- I have and will maintain a certificate of subject to self insure for work compensation as provided for by Section 3900 of the Labor Code.
- I have and will maintain a certificate of subject to self insure for work compensation as provided for by Section 3900 of the Labor Code and I am not a contractor for the purposes of the Contractors License Law.
Signature: Barry Q. Wood

Date: 3/22/00

Address: 2211 East C 1521133

City: SACRAMENTO, CA

State: CA

Zip: 95820

Phone: (916) 256-2143

Assignment No. \_\_\_\_\_

Issue Date: 11-1-01

Received: AD

Date: 3/22/00

Amount: \$

Permit No. 0002996

Assignment No. 1111

Date: 3/22/00

Amount: \$

Total Fees: \$

This permit shall expire by limitation if work authorized is not commenced within 180 days.

THIS IS A 2 PART FORM  
WRITE ON A FIRM SURFACE

USE BLACK INK BALL POINT PEN — PRESS FIRMLY  
SIGN PERMIT APPLICATION

CONSTRUCTION LENDING AGENCY

I hereby affirm under penalty of perjury that there is a construction lending agency on the performance of the work for which this permit is issued (Sec. 5097, C.A.C.)

Lenders Name \_\_\_\_\_  
Lenders Address \_\_\_\_\_

LICENSED CONTRACTORS DECLARATION

I hereby affirm under penalty of perjury that I am licensed under provisions of Chapter 9 (commencing with Section 7000) of Division 3 of the Business and Professions Code and my license is in full force and effect

License Class AB00033 Lic. Number 550212

Date 3/24/00 Contractor Brian Q. Weller  
(Signature)

OWNER - BUILDER DECLARATION

I hereby affirm under penalty of perjury that I am exempt from the Contractors License Law for the following reason (See 7031.5 Business and Professions Code: Any city or county which requires a permit to construct, alter, improve, demolish, or repair any structure, prior to its issuance, also requires the applicant for such permit to file a signed statement that he or she is licensed pursuant to the provisions of the Contractors License Law (Chapter 9 commencing with Section 7000) of Division 3 of the Business and Professions Code) or that he or she is exempt therefrom and the basis for the alleged exemption. Any violation of Section 7031.5 by any applicant for a permit subjects the applicant to a civil penalty of not more than five hundred dollars (\$500.00)

I am exempt from the Contractors License Law for the following reason (See 7031.5 Business and Professions Code):

SITE ADDRESS 2211 F ST. C1 SUITE 521134 INSP AREA 1

ASSESSOR PARCEL NO. 003-0134-021 ADDRESS 22311 BARRETTA DR. SACRAMENTO, CA. PERMIT NO. 0002997 ZIP CODE 95820 PHONE NO. 6612562143

NAME OF APPLICANT Brian Q. Weller LICENSED CONTRACTOR Brian Q. Weller BUSINESS OWNER Brian Q. Weller

SIGN INFORMATION

<input checked="" type="checkbox"/> ATTACHED	<input type="checkbox"/> INTERIOR EFFECT	<input checked="" type="checkbox"/> SINGLE FACED	(A) HEIGHT <u>1'-3"</u>	(B) LENGTH <u>8'-5"</u>
<input checked="" type="checkbox"/> BILLBOARD	<input type="checkbox"/> NON-BILLBOARD	<input type="checkbox"/> BILLBOARD - SUBDIVISION	(A X B) SIGN AREA <u>15 #</u>	
<input type="checkbox"/> INDIVIDUAL LETTERS	<input type="checkbox"/> PAINTED ON BUILDING	<input checked="" type="checkbox"/> LOGO	POLE SIZE _____	FOOTING SIZE _____
<input checked="" type="checkbox"/> METAL	<input type="checkbox"/> POLE	<input type="checkbox"/> DOUBLE FACED	STREET FRONTAGE (FT) <u>150'</u>	OCCUPANCY FRONTAGE (FT) <u>150'</u>
<input checked="" type="checkbox"/> ELASTIC	<input type="checkbox"/> MONUMENT	<input type="checkbox"/> VINYL/LATOR FOAM		
<input type="checkbox"/> WOODEN	<input type="checkbox"/> PROJECTING	<input type="checkbox"/> RE FACE		

SIGN COPY Logo Bank of America

WORKER'S COMPENSATION DECLARATION

I hereby affirm under penalty of perjury one of the following declarations

I have and will maintain a certificate of workers compensation for the duration of the permit.

TOTAL FEES \$ \_\_\_\_\_

DATE	RECEIVED	AMOUNT
3/24/00	[Signature]	

CITY OF SACRAMENTO PERMIT SERVICES BUILDING INSPECTION DIVISION 264-7619

WORKER'S COMPENSATION DECLARATION

OFFICE USE ONLY

RECEIVED

THIS PERMIT SHALL EXPIRE BY LIMITATION IF WORK AUTHORIZED IS NOT COMMENCED WITHIN 180 DAYS


## Signage Recommendations

Accounting No: **150616**

LUCKY 348 SACRAMENTO - 2211 F ST SACRAMENTO, C04 95816

Sign No: 01  
Height: 15"  
Width: 10' 6"  
Depth:  
Overall above  
grade  
  
Illuminated: Yes  
Double face: No  
Comments: Lighted Wall Sign

### Existing Signage

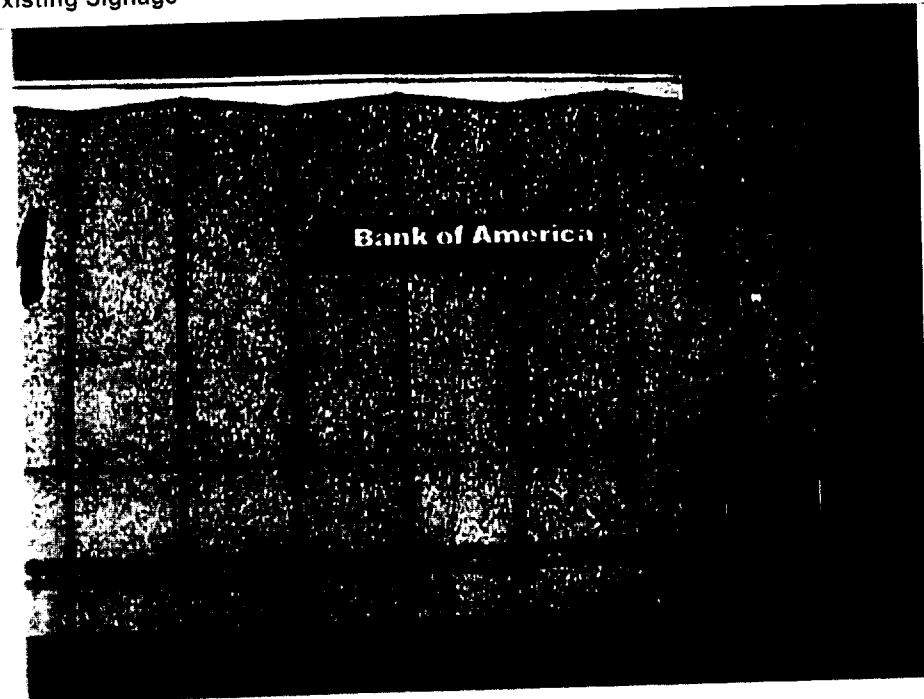


Sign Product: D2  
Description: 8'-5" x 1'-3" Horizontal Wall

#### Required Site Work

Electrical: None  
Landscaping: None  
Wall Repair: None  
Comments: Replace

### Proposed Signage

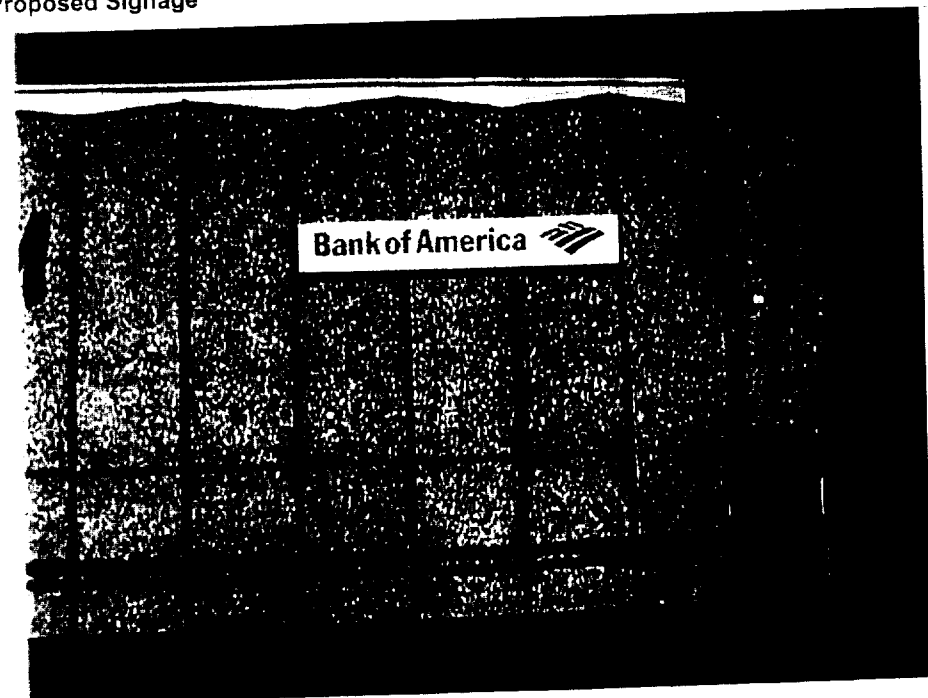

**FILE COPY**

## Signage Recommendations

Accounting No: **150616**

LUCKY 348 SACRAMENTO - 2211 F ST SACRAMENTO, C04 95816

Sign No: 02

Height: 15"

Width: 10' 6"

Depth: 8"


Overall above  
grade:

Illuminated: Yes

Double face: No

Comments: Lighted Wall Sign

### Existing Signage

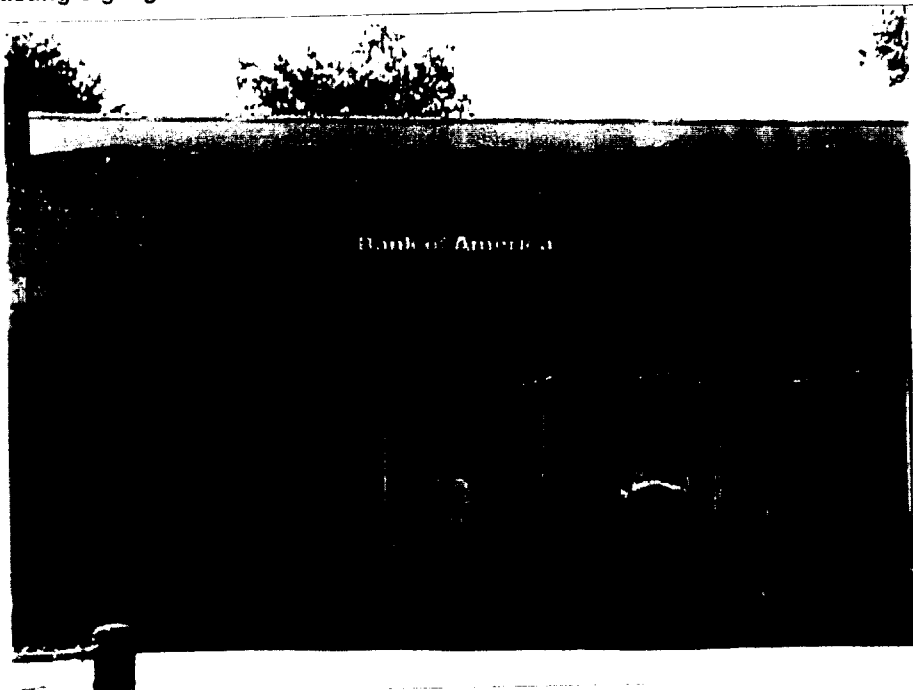

Sign Product: D2

Description: 8'-5" x 1'-3" Horizontal Wall

#### Required Site Work


Electrical: None

Landscaping: None

Wall Repair: None


Comments: Replace

### Proposed Signage

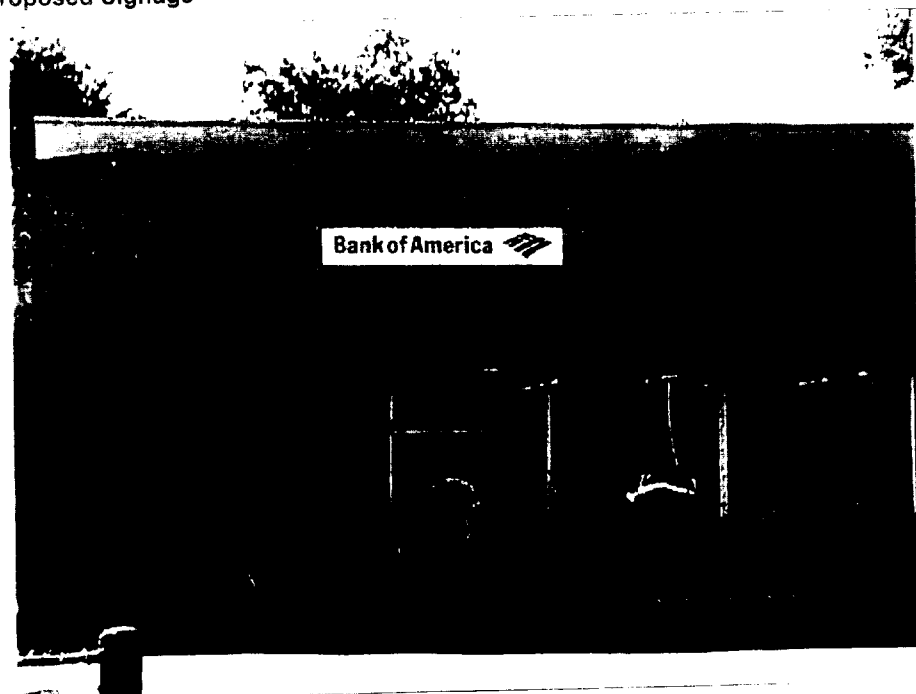

# Site Plan

Tracking No: T007824

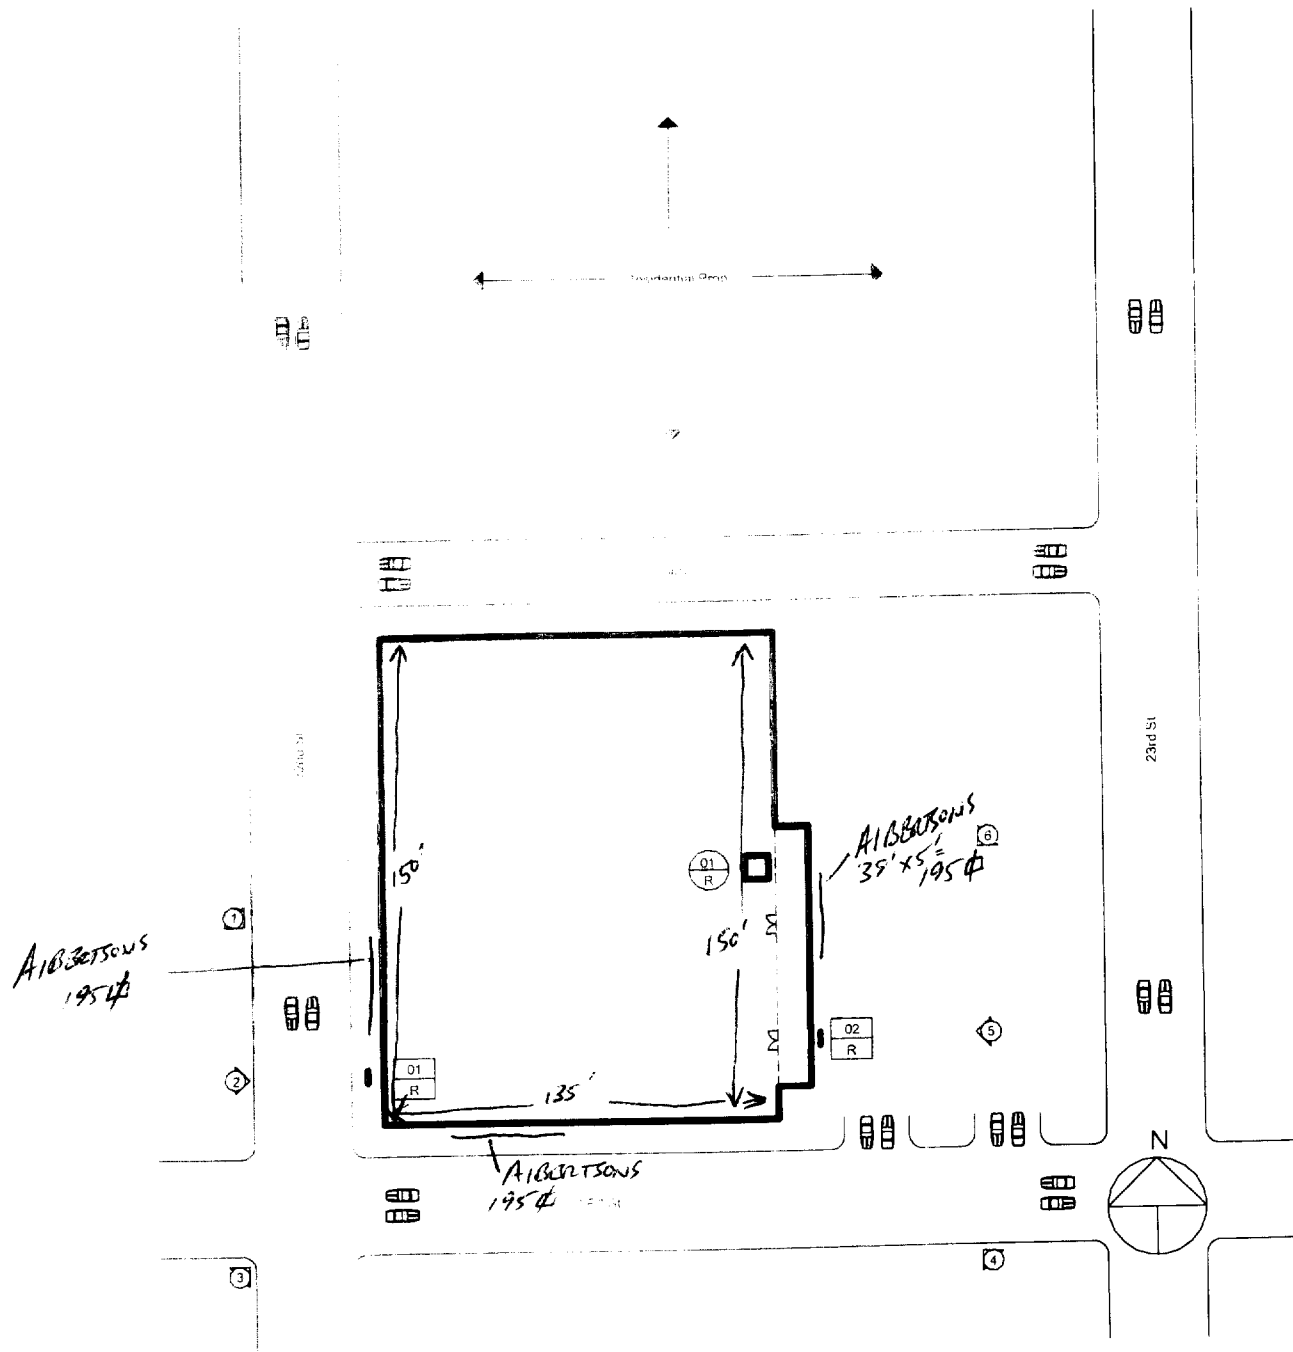

## Action Codes:


- Ⓞ - Custom Replacement
- Ⓛ - Leave Existing Sign
- Ⓝ - New Sign
- R - Remove and Replace
- X - Remove Sign

## Key:

- - Sign
- - Directional
- - ATM
- ← - Traffic Flow
- Ⓞ - Overview Photo Location


## Example:

- |    |               |
|----|---------------|
| 01 | ← Sign Number |
| R  | ← Action Code |

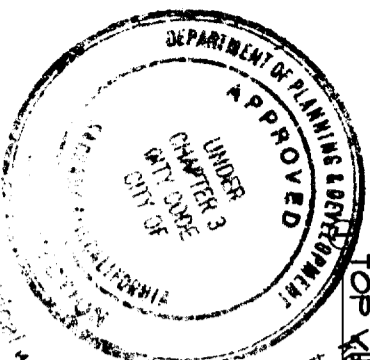


S21133  
S21134

**TOP VIEW**  
This set of plans and specifications must be used on the job at all times and it is unlawful to make any changes or alterations from the same without written permission from the City of Sacramento Sign Section.  
The approval of this plan and specification shall not be held to permit or approve the violation of any City Ordinance or State Law.

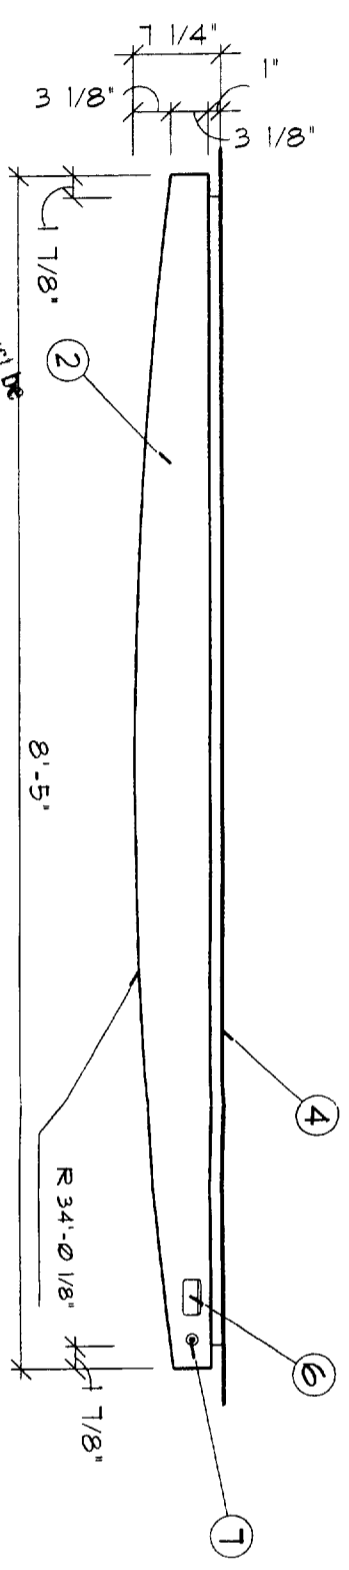

All electrical work must be U.L. labeled or be of equivalent quality and comply with City Code.  
ALL INSTALLATIONS MUST BE USED AS DESIGN INTENDED AND SUBJECT TO FIELD INSPECTIONS.

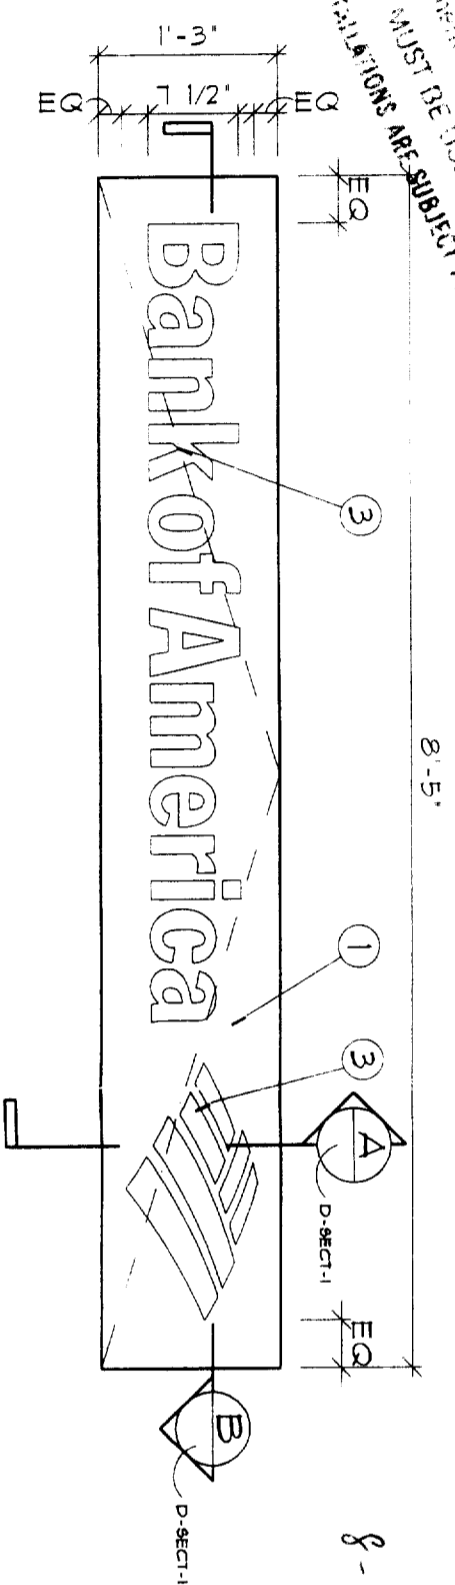


*3-28-00*  
**The approval of all Electrical Work is subject to field inspections.**  
*Provide Disconnect*

*8 - 3 1/2" x 3/8" REINHARDS  
USE FOR MOUNTING  
WI APPROVY  
USING EXISTING  
ELECTRICAL*

- NOTES:**
1. 125° ROUTED ALUM. SIGN FACE. ROLL TO RADIUS SHOWN. PAINT FINISH CHAMPAGNE METALLIC. SEMI-GLOSS FINISH. WELD TO 125° ALUM. FILLER PIECES AT SIDES TOP AND BOTTOM.
  2. 125° ALUM. FILLER FORM AS SHOWN. PAINT FINISH CHAMPAGNE METALLIC. SEMI-GLOSS FINISH.
  3. 15' CLEAR ACRYLIC PUSH THRU LETTERS AND GRAPHIC. ROUT BACK BACKGROUND 625° FIRST SURFACE DECORATE LETTERS AND BLUE FIELD OF SYMBOL WITH BLUE FILM. FIRST SURFACE DECORATE 'STRIPES' IN SYMBOL W/ RED FILM. USE ARTWORK SUPPLIED BY OWNER SECOND SURFACE DECORATE ENTIRE SHEET WITH 3M DIFFUSER FILM 3635-10 WHITE.
  4. 125° ALUM. FORM AS SHOWN. PAINT FINISH CHAMPAGNE METALLIC. GLOSS FINISH.
  5. SUPPLY SUPPORT ROD TO HOLD HINGED FACE OPEN DURING MAINTENANCE.
  6. PLACE PRODUCT LABEL HERE. SEE SHEET PL-1 FOR DETAILS.
  7. U.L. APPROVED EMERGENCY CUTOFF SWITCH.

**GENERAL NOTES:**  
ALL PAINT TO BE TWO-PART POLYURETHANE. CHAMPAGNE METALLIC PAINT TO BE EITHER AKZO-NOBEL 'BANK 250, MATTHEWS \*MP 21314R 6295, OR DUPONT 'IRON \*PENDING.  
MATTHEWS RED \*MP 10351R 6595, MATTHEWS BLUE \*MP 21610R 6595, MATTHEWS WHITE \*MP 21668R 6595. BLUE FILM TO BE 3M \*VA-8425, RED FILM TO BE \*VA-5962 DIFFUSER FILM TO BE 3M \*3635-10 (VT-5964)  
PAINT INTERIORS OF ALL CABINET WHITE, SATIN FINISH.  
USE ONLY MANUFACTURER APPROVED PAINT PRODUCTS.  
NOTE: COLOR FILM TO BE MATCHED IN 3M \*3632 SERIES FILM.  
NOTE: FINAL SIZING FOR ALL STRUCTURAL MEMBERS (I.E. COLUMNS, MATCH PLATES, CONNECTION BOLTS, ANCHOR BOLTS, FOUNDATIONS, AND REINFORCEMENT) TO BE SIZED BY A LICENSED ENGINEER TO MEET OR EXCEED ALL APPLICABLE LOCAL, STATE, AND FEDERAL CODES.  
NOTE: FABRICATOR IS RESPONSIBLE FOR THE PREVENTION OF ANY LIGHT LEAKS.

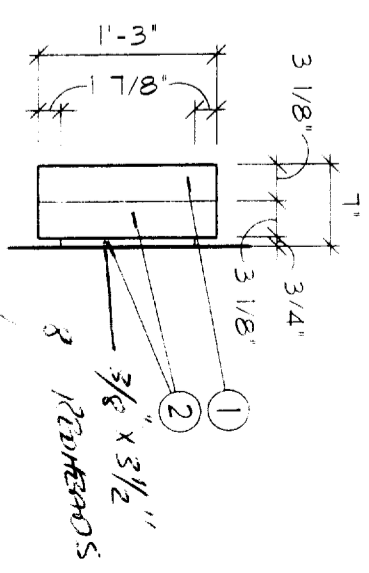

② D2 / ILLUMINATED HORIZONTAL WALL SIGN

SCALE: 3/4"=1'-0"

③ SIDE VIEW

SCALE: 3/4"=1'-0"

These documents are for design intent and shall be used only as a guide to produce the finished size, appearance and functions shown. Nothing contained in these documents shall be construed as a design for any engineered element. The fabricator/contractor shall be responsible for all

structural, electrical, mechanical and foundation engineering. These documents were not produced under an architectural services agreement. These drawings are part of an original unpublished design by Monigle Associates, Inc. The detailing and information contained on these pages shall

not be reproduced, copied or utilized except for the specific project for which they were created, without previous written authorization from Monigle Associates, Inc.  
©1998 Monigle Associates, Inc. All Rights Reserved

Date:	11.30.98	Drawn By:	JSL
Revisions:	08.11.99	Job Number:	7611
Released To:	Bank of America	Page Number:	D2 / wallsign

Monigle Associates, Inc.  
160 Adams Street  
Denver, Colorado 80206  
August 11, 1998 4:03:09 p.m.  
Drawing: D2-WALLSIGN.DWG (SHA)

**MONIGLE ASSOCIATES**