

THIS IS A 2 PART FORM  
WRITE ON A FIRM SURFACE

USE BLACK INK BALL POINT PEN — PRESS FIRMLY  
SIGN PERMIT APPLICATION

CONSTRUCTION LENDING AGENCY

I hereby affirm under penalty of perjury that there is a construction lending agency for the performance of the work for which this permit is issued (Sec. 3097, C.V.C.).

Lenders Name \_\_\_\_\_  
Lenders Address \_\_\_\_\_

LICENSED CONTRACTORS DECLARATION

I hereby affirm under penalty of perjury that I am licensed under provisions of Chapter 9 (commencing with Section 7000) of Division 3 of the Business and Professions Code and my license is in full force and effect.

License Class \_\_\_\_\_ Lic. Number \_\_\_\_\_  
Date \_\_\_\_\_ Contractor \_\_\_\_\_  
(Signature)

OWNER - BUILDER DECLARATION

I hereby affirm under penalty of perjury that I am exempt from the Contractors License Law for the following reason (Sec. 7031.5, Business and Professions Code: Any city or county which requires a permit to construct, alter, improve, demolish, or repair any structure, prior to its issuance, also requires the applicant for such permit to file a signed statement that he or she is licensed pursuant to the provisions of the Contractors License Law (Chapter 9 (commencing with Section 7000) of Division 3 of the Business and Professions Code) or that he or she is exempt therefrom and I am submitting for the alleged exemption. Any violation of Section 7031.5 by any applicant for a permit subjects the applicant to a civil penalty of not more than one thousand dollars (\$1000.00).

I, as owner of the property or an applicant for a license as then sole competition, will do the work and the work is intended or offered for sale No. 7041, Business and Professions Code, Contractor License Law does not apply to an owner of property who improves, repairs, or maintains the property, work himself or herself or through an employee, provided that such improvements, repairs, or maintenance are not intended or offered for sale. If, however, the building or improvement is sold within one year of completion of the work, the builder or contractor is liable for the work. If the building or improvement is sold within one year of completion of the work, the builder or contractor is liable for the work.

I, as owner of the property, am exemptly contracting with licensed contractors to construct the project (Sec. 7041, Business and Professions Code). The Contractor License Law does not apply to an owner of property who builds or improves the property and who contracts for such projects with a contractor(s) licensed pursuant to the Contractors License Law.

I am exempt under Sec. \_\_\_\_\_ B & P C for this reason: \_\_\_\_\_  
Date: 4-11-00 Owner: B.A. Jorgensen  
Signature: \_\_\_\_\_

I certify that I have read this application and state that all information is correct. I agree to accept all conditions, terms, conditions, and rules relating to obtaining, maintaining, and hereby authorize representative of this city to enter upon the above mentioned property for inspection purposes.  
Date: 4-11-00 Signature of Applicant or Agent: B.A. Jorgensen

SITE ADDRESS

5712 Broadway, Sacramento, CA 95822

SUITE

NSP AREA

ASSESSOR PARCEL NO.

015-0061-029

PERMIT NO. 0003806

PHONE NO.

NAME OF APPLICANT

B.A. Jorgensen

ADDRESS

5712 Broadway

ZIP CODE

95820

BUSINESS OWNER

Diace's De Sacramento

SIGN INFORMATION

ATTACHED  INTERIOR / ELECT.  SINGLE FACED  
 ILLUMINATED  NON-ILLUMINATED  BILLBOARD / SUBDIVISION  
 INDIVIDUAL LETTERS  PAINTED ON BUILDING  LOGO  
 METAL  POLE  DOUBLE FACED  
 PLASTIC  MONUMENT  VINYL/LATOR FOAM  
 WOODEN  PROJECTING  RE-FACE

SIGN COPY EXISTING ELECTRICAL

Diace's De Sacramento  
(Case small details in Spanish)

CITY OF SACRAMENTO PERMIT SERVICES  
BUILDING INSPECTION DIVISION 264-7619

WORKER'S COMPENSATION DECLARATION

I hereby affirm under penalty of perjury one of the following declarations

I have and will maintain a certificate of consent to self insure for workers' compensation as provided for by Section 4300 of the Labor Code for the performance of work for which the permit is issued.  
 I am, and will make for workers' compensation insurance, or a representative by Section 4300 of the Labor Code, for the performance of the work for which the permit is issued. My worker's compensation insurance carrier and policy number are: \_\_\_\_\_

Policy Number \_\_\_\_\_


The section need not be completed if the permit is for one hundred (100) or less square feet of building. If the work for which this permit is issued is done by an employer, any person in any manner, as to become subject to the workers' compensation laws of California and agree that if I should become subject to the workers' compensation provisions of Section 4300 of the Labor Code, I shall comply with the provisions of those provisions.  
Date: 4-11-00 Signature: B.A. Jorgensen

THIS PERMIT SHALL EXPIRE BY LIMITATION IF WORK AUTHORIZED IS NOT COMMENCED WITHIN 180 DAYS.

OTHER TOTAL FEES	\$ 161.20
------------------	-----------

DATE RECEIVED	DATE RECEIVED
DATE RECEIVED	DATE RECEIVED
DATE RECEIVED	DATE RECEIVED
DATE RECEIVED	DATE RECEIVED
DATE RECEIVED	DATE RECEIVED

PAID IN FULL 4/11

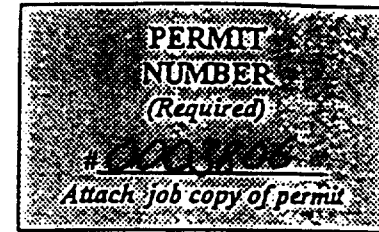

CITY OF SACRAMENTO  
NEIGHBORHOODS, PLANNING & DEVELOPMENT SERVICES DEPARTMENT

DEVELOPMENT SERVICES DIVISION  
1231 I STREET, RM. 200  
SACRAMENTO, CA 95814

PERMIT SERVICES  
916-264-7619  
FAX 916-264-7046

BUILDING INSPECTIONS  
916-264-5716  
FAX 916-264-8370

**REQUEST FOR PERMIT REFUND**

JOB ADDRESS: 5724 BROADWAY  
 DATE OF WRITTEN REQUEST: 6-22-00 DATE REQUEST RECEIVED: 6-22-00  
 PERMIT FOR: ILLUM. SIGN  
 REASON FOR REFUND: JOB CANCELED  
 CONTRACTOR: \_\_\_\_\_ OWNER: RICHARD LIVEZEY  
 ADDRESS: \_\_\_\_\_ ADDRESS: 5707 BROADWAY  
 CITY/ST/ZIP: \_\_\_\_\_ CITY/ST/ZIP: SAC. CA. 95820  
 PHONE: \_\_\_\_\_ PHONE: (916) 455-5630

REFUND RECIPIENT:  CONTRACTOR  OWNER  OTHER: \_\_\_\_\_

ORIGINAL PERMIT "JOB COPY" IS REQUIRED FOR REFUND (SCC SECTION 9.01.051)

AMOUNT PAID		AMOUNT TO BE REFUNDED	
Permit Value	<u>900.00</u>	Adj. Value	<u>900.00</u>
BPF pd	<u>55.00</u>	BPF pd	<u>55.00</u>
PC/PPF pd	<u>100.00</u>	PC/PPF pd	<u>100.00</u>
SMI pd	<u>0</u>	SMI pd	<u>0</u>
CBL pd	<u>0</u>	CBL pd	<u>0</u>
Tech pd	<u>6.20</u>	Tech pd	<u>6.20</u>
Other	_____	Other	_____
Other	_____	Other	_____
Other	_____	(Comm/Res Adman)	<u>(-30.00) (-50.00)</u>
Total Paid	_____	Total Refund Amount	<u>312.20</u>

PERMIT SERVICES USE ONLY

Job Card Attached

App. Book Marked

Permit Canceled

Supp. Paper Work

Letter Mailed

REFUND PROCESSED BY: [Signature] DATE: 10/25/00  
 REFUND APPROVED BY: [Signature] DATE: 10.25.00

PLEASE ALLOW 30 DAYS FOR PROCESSING

THIS IS A 2 PART FORM  
WRITE ON A FIRM SURFACE

CONSTRUCTION LENDING AGENCY

I hereby affirm under penalty of perjury that there is a construction lending agency for the performance of the work for which this permit is issued (Sec. 3097, C.A.C.).

Lenders Name \_\_\_\_\_  
Lenders Address \_\_\_\_\_

LICENSED CONTRACTORS DECLARATION

I hereby affirm under penalty of perjury that I am licensed under provisions of Chapter 9 (commencing with Section 7000) of Division 3 of the Business and Professions Code and my license is in full force and effect.

License Class A/B/C/D/E Lic. Number 558772  
Date 3/22/00 Contractor Barry Q. Weber  
(Signature)

OWNER - BUILDER DECLARATION

I hereby affirm under penalty of perjury that I am exempt from the Contractors License Law for the following reason (Sec. 7031.5, Business and Professions Code): Any city or county which requires a permit to construct, alter, improve, demolish, or repair any structure, prior to its issuance, also requires the applicant for such permit to file a signed statement that he or she is licensed pursuant to the provisions of the Contractors License Law (Chapter 9 commencing with Section 7000) of Division 3 of the Business and Professions Code or that he or she is exempt therefrom and the basis for the alleged exemption. Any violation of Section 7031.5 by any applicant for a permit subjects the applicant to a civil penalty of not more than five hundred dollars (\$500.00).

I, as owner of the property or my employees with wages as their sole compensation, will do the work and the structure is not intended or offered for sale (Sec. 7024, Business and Professions Code). The Contractors License Law does not apply to an owner of property who builds or improves, demolishes, or repairs any such work himself or herself or the work is done by a contractor provided that such contractor is not a subcontractor of any other contractor. If the applicant is a subcontractor, the applicant must file a copy of the contractor's permit and check with the contractor for any other information that may be required for the purposes of this declaration.

I am exempt under Section 7031.5 of the Contractors License Law.

Signature \_\_\_\_\_

In executing this building permit, my employee, representative, and the contractor are to be represented in the application that the applicant certifies all measurement and drawings shown on the application, including accompanying drawings and that the improvement to be constructed does not violate any law or private agreement relating to permissible or prohibited locations for such improvements. This building permit does not authorize the illegal location, construction, or improvement of the structure or any portion thereof or violation of any other applicable law.

I certify that I have received the applicant and ask that you inform me if you have any questions or need any additional information. I will be glad to help you in any way I can.

3/22/00

Barry Q. Weber

Signature of Applicant (Sec. 7031.5)

USE BLACK INK BALL POINT PEN — PRESS FIRMLY  
SIGN PERMIT APPLICATION

SITE ADDRESS

2211 East

SUITE

C 1521133

NSP AREA

ASSESSOR PARCEL NO. 003-0134-021

PERMIT NO. 0002996

NAME OF APPLICANT

Barry Q. Weber

ADDRESS

2231 Barbara Dr. Shavels, CA.

ZIP CODE

91320

PHONE NO.

(661) 256-2143

LICENSED CONTRACTOR

Barry Q. Weber

BUSINESS OWNER

SIGN INFORMATION

- |  |  |  |
|--|--|--|
| <input checked="" type="checkbox"/> ATTACHED   | <input type="checkbox"/> INTERIOR / EXTERIOR | <input checked="" type="checkbox"/> SINGLE FACED |
| <input checked="" type="checkbox"/> ALUMINATED | <input type="checkbox"/> NON ALUMINATED      | <input type="checkbox"/> BRICK / STUCCO          |
| <input type="checkbox"/> INDIVIDUAL LETTERS    | <input type="checkbox"/> PAINTED ON BUILDING | <input checked="" type="checkbox"/> LOGO         |
| <input checked="" type="checkbox"/> METAL      | <input type="checkbox"/> POLE                | <input type="checkbox"/> DOUBLE FACED            |
| <input checked="" type="checkbox"/> PLASTIC    | <input type="checkbox"/> MONUMENT            | <input type="checkbox"/> VINYL / GATOR FOAM      |
| <input type="checkbox"/> WOODEN                | <input type="checkbox"/> PROJECTING          | <input type="checkbox"/> RE-FACE                 |

SIGN COPY

Logo Shape of Business

(A) HEIGHT 1'-3" (B) LENGTH 8'-5"  
(A X B) SIGN AREA 15 #  
POLE SIZE \_\_\_\_\_ FOOTING SIZE \_\_\_\_\_  
STREET FRONTAGE (FT) \_\_\_\_\_  
OCCUPANCY FRONTAGE (FT) 150'

OFFICE USE ONLY

ENGINEERING REQUIRED? YES  NO

DRAWINGS BY A PROFESSIONAL ENGINEER? YES  NO

SPECIAL PERMIT REQUIRED? YES  NO

VARIANCE REQUIRED? YES  NO

PERMITTED BY YES  NO

SIGNATURE APPROVED BY \_\_\_\_\_

DATE \_\_\_\_\_

CITY OF SACRAMENTO PERMIT SERVICES  
BUILDING INSPECTION DIVISION 264-7619

WORKER'S COMPENSATION DECLARATION

I hereby affirm under penalty of perjury one of the following declarations:

- I have and will maintain a certificate of subject to self insure for work compensation as provided for by Section 7800 of the Labor Code and the provisions of the Insurance Code.
I have and will maintain a certificate of subject to self insure for work compensation as provided for by Section 7800 of the Labor Code and the provisions of the Insurance Code.

Knight Ins Agency

1411 240312

DATE

11-1-00

This section need not be completed if the permit is for an individual.

I, the undersigned, certify that in the performance of the work on which this permit is issued, I am not employing any person in the manner as defined in Section 7800 of the Labor Code, and I am not contracting and agree that if I should become subject to the worker's compensation provisions of Section 7800 of the Labor Code, I shall continue to comply with those provisions.

Date: 3/22/00

Signature: Barry Q. Weber

APPLICANT'S NAME (PRINT OR TYPE) \_\_\_\_\_  
ADDRESS \_\_\_\_\_  
CITY \_\_\_\_\_ STATE \_\_\_\_\_ ZIP \_\_\_\_\_  
PHONE \_\_\_\_\_

DATE	RECEIVED	AMOUNT
AD	3/22/00	75.00
AD	3/22/00	75.00
TOTAL		\$ 150.00

THIS PERMIT SHALL EXPIRE BY LIMITATION IF WORK AUTHORIZED IS NOT COMMENCED WITHIN 180 DAYS.

THIS IS A 2 PART FORM  
WRITE ON A FIRM SURFACE

USE BLACK INK BALL POINT PEN — PRESS FIRMLY  
SIGN PERMIT APPLICATION

CONSTRUCTION LENDING AGENCY

I hereby affirm under penalty of perjury that there is a construction lending agency on the performance of the work for which this permit is issued (Sec. 5097, C.A.C.)

Lenders Name \_\_\_\_\_  
Lenders Address \_\_\_\_\_

LICENSED CONTRACTORS DECLARATION

I hereby affirm under penalty of perjury that I am licensed under provisions of Chapter 9 (commencing with Section 7000) of Division 3 of the Business and Professions Code and my license is in full force and effect

License Class AB00033 Lic. Number 550212  
Contractor Sam Q. Wilcox  
Date 3/24/00 (Signature)

OWNER - BUILDER DECLARATION

I hereby affirm under penalty of perjury that I am exempt from the Contractors License Law for the following reason (Sec. 7031.5, Business and Professions Code: Any city or county which requires a permit to construct, alter, improve, demolish, or repair any structure, prior to its issuance, also requires the applicant for such permit to file a signed statement that he or she is licensed pursuant to the provisions of the Contractors License Law (Chapter 9 commencing with Section 7000) of Division 3 of the Business and Professions Code) or that he or she is exempt therefrom and the basis for the alleged exemption. Any violation of Section 7031.5 by any applicant for a permit subjects the applicant to a civil penalty of not more than five hundred dollars (\$500.00)

I, the contractor, do hereby certify that I am not receiving any kickbacks or other such compensation with respect to the work and the structure is not intended or offered for sale (Sec. 944, Business and Professions Code). The Contractors License Law does not apply to an owner of property who builds or improves thereon and who does such work in compliance with the provisions of the Contractors License Law. I am not a contractor under the Contractors License Law. I am not receiving any kickbacks or other such compensation with respect to the work and the structure is not intended or offered for sale (Sec. 944, Business and Professions Code). 

I, the contractor, do hereby certify that I am not receiving any kickbacks or other such compensation with respect to the work and the structure is not intended or offered for sale (Sec. 944, Business and Professions Code). 

I, the contractor, do hereby certify that I am not receiving any kickbacks or other such compensation with respect to the work and the structure is not intended or offered for sale (Sec. 944, Business and Professions Code). 

SITE ADDRESS: 2211 F St. C I 521134 SUITE \_\_\_\_\_ INSP AREA \_\_\_\_\_

ASSESSOR PARCEL NO: 603-0134-021 PERMIT NO. 0002997

NAME OF APPLICANT: Sam Q. Wilcox ADDRESS: 22311 BARRETTA DR. SACRAMENTO, CA. ZIP CODE: 95820 PHONE NO: 661256 2143

SIGN INFORMATION

ATTACHED  INTERIOR PLACED  SINGLE FACED  
 BILLBOARD - SUBDIVISION  
 PAINTED ON BUILDING  LOGO  
 DOUBLE FACED  
 METAL  POLE  
 VINYL/LATOR FOAM  
 WOODEN  PROJECTING  RE FACE

SIGN COPY: Logo Back of America

CITY OF SACRAMENTO PERMIT SERVICES  
BUILDING INSPECTION DIVISION 264-7619

WORKER'S COMPENSATION DECLARATION

I hereby affirm under penalty of perjury one of the following declarations

I have and will maintain a certificate of workers compensation for all employees engaged in the work covered by this permit.

I have and will maintain a certificate of workers compensation for all employees engaged in the work covered by this permit for a period of 90 days from the date of the permit.

I have and will maintain a certificate of workers compensation for all employees engaged in the work covered by this permit for a period of 90 days from the date of the permit.

I, the contractor, do hereby certify that I am not receiving any kickbacks or other such compensation with respect to the work and the structure is not intended or offered for sale (Sec. 944, Business and Professions Code). 

I, the contractor, do hereby certify that I am not receiving any kickbacks or other such compensation with respect to the work and the structure is not intended or offered for sale (Sec. 944, Business and Professions Code). 

THIS PERMIT SHALL EXPIRE BY LIMITATION IF WORK AUTHORIZED IS NOT COMMENCED WITHIN 180 DAYS

TOTAL FEES \$ \_\_\_\_\_

RECEIVED \_\_\_\_\_  
DATE \_\_\_\_\_ AMOUNT \_\_\_\_\_

CITY OF SACRAMENTO  
BUILDING INSPECTION DIVISION  
DATE: 3/24/00

APPROVED BY: [Signature]  
DATE: 3/24/00

ENGINEERING REQUIRED? YES  NO   
 SPECIAL PERMIT REQUIRED? YES  NO   
 VARIANCE REQUIRED? YES  NO   
 OCCUPANCY FRONTAGE (FT) 150'

PERMIT NO. 0002997

DATE: 3/24/00


## Signage Recommendations

Accounting No: **150616**

LUCKY 348 SACRAMENTO - 2211 F ST SACRAMENTO, C04 95816

Sign No: 01  
Height: 15"  
Width: 10' 6"  
Depth:  
Overall above  
grade  
  
Illuminated: Yes  
Double face: No  
Comments: Lighted Wall Sign

### Existing Signage

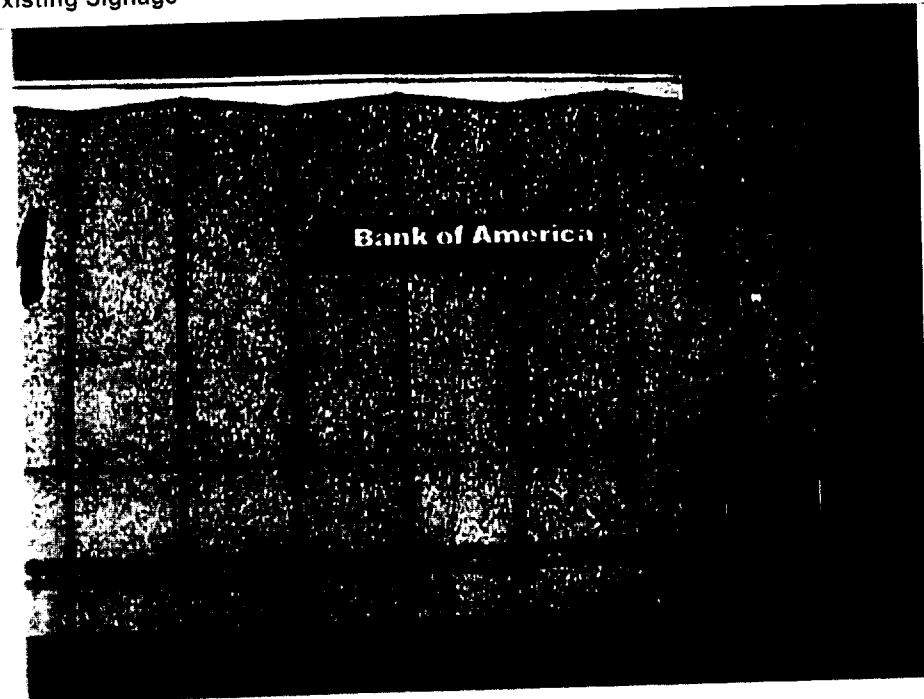


Sign Product: D2  
Description: 8'-5" x 1'-3" Horizontal Wall

#### Required Site Work

Electrical: None  
Landscaping: None  
Wall Repair: None  
Comments: Replace

### Proposed Signage

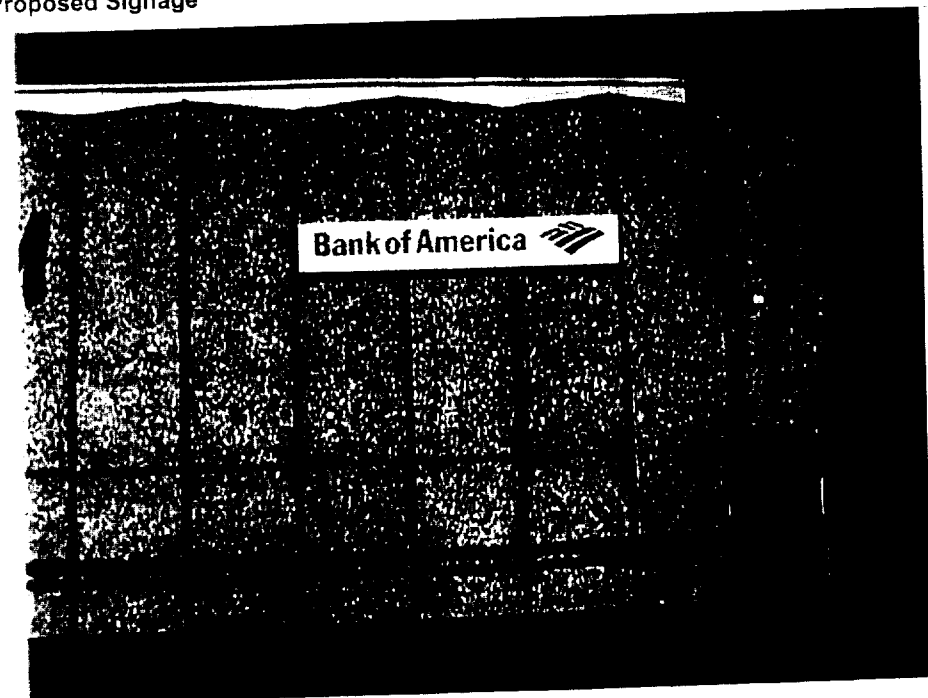

**FILE COPY**

## Signage Recommendations

Accounting No: **150616**

LUCKY 348 SACRAMENTO - 2211 F ST SACRAMENTO, C04 95816

Sign No: 02

Height: 15"

Width: 10' 6"

Depth: 8"


Overall above  
grade:

Illuminated: Yes

Double face: No

Comments: Lighted Wall Sign

### Existing Signage

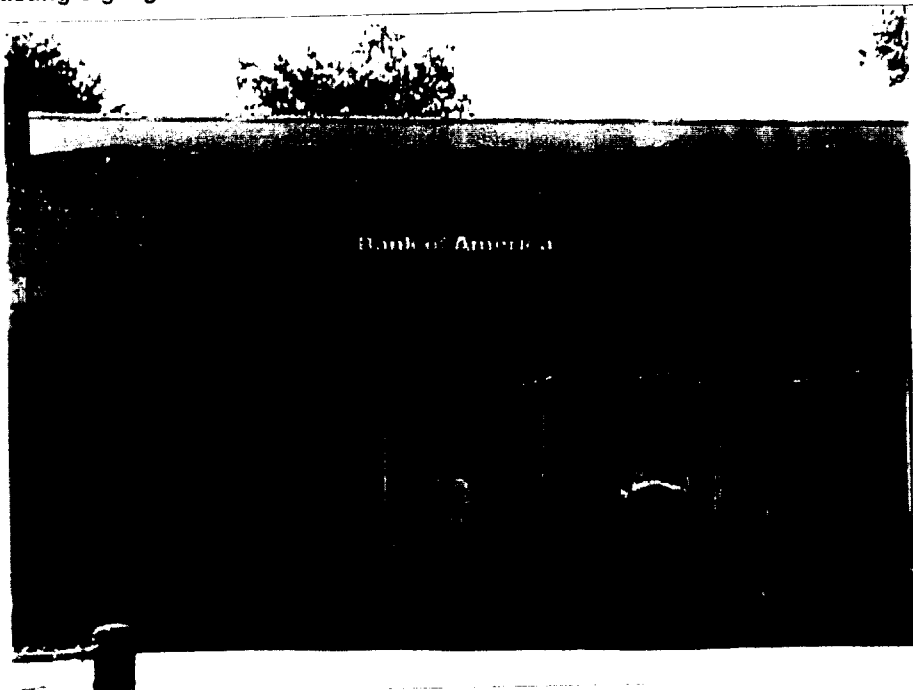

Sign Product: D2

Description: 8'-5" x 1'-3" Horizontal Wall

#### Required Site Work


Electrical: None

Landscaping: None

Wall Repair: None


Comments: Replace

### Proposed Signage

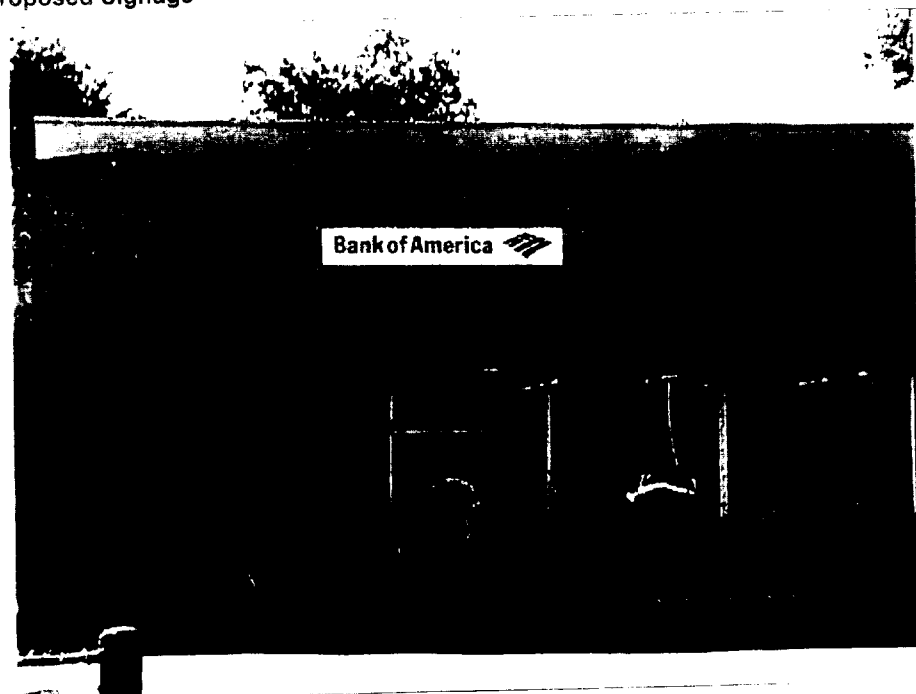

# Site Plan

Tracking No: **T007824**

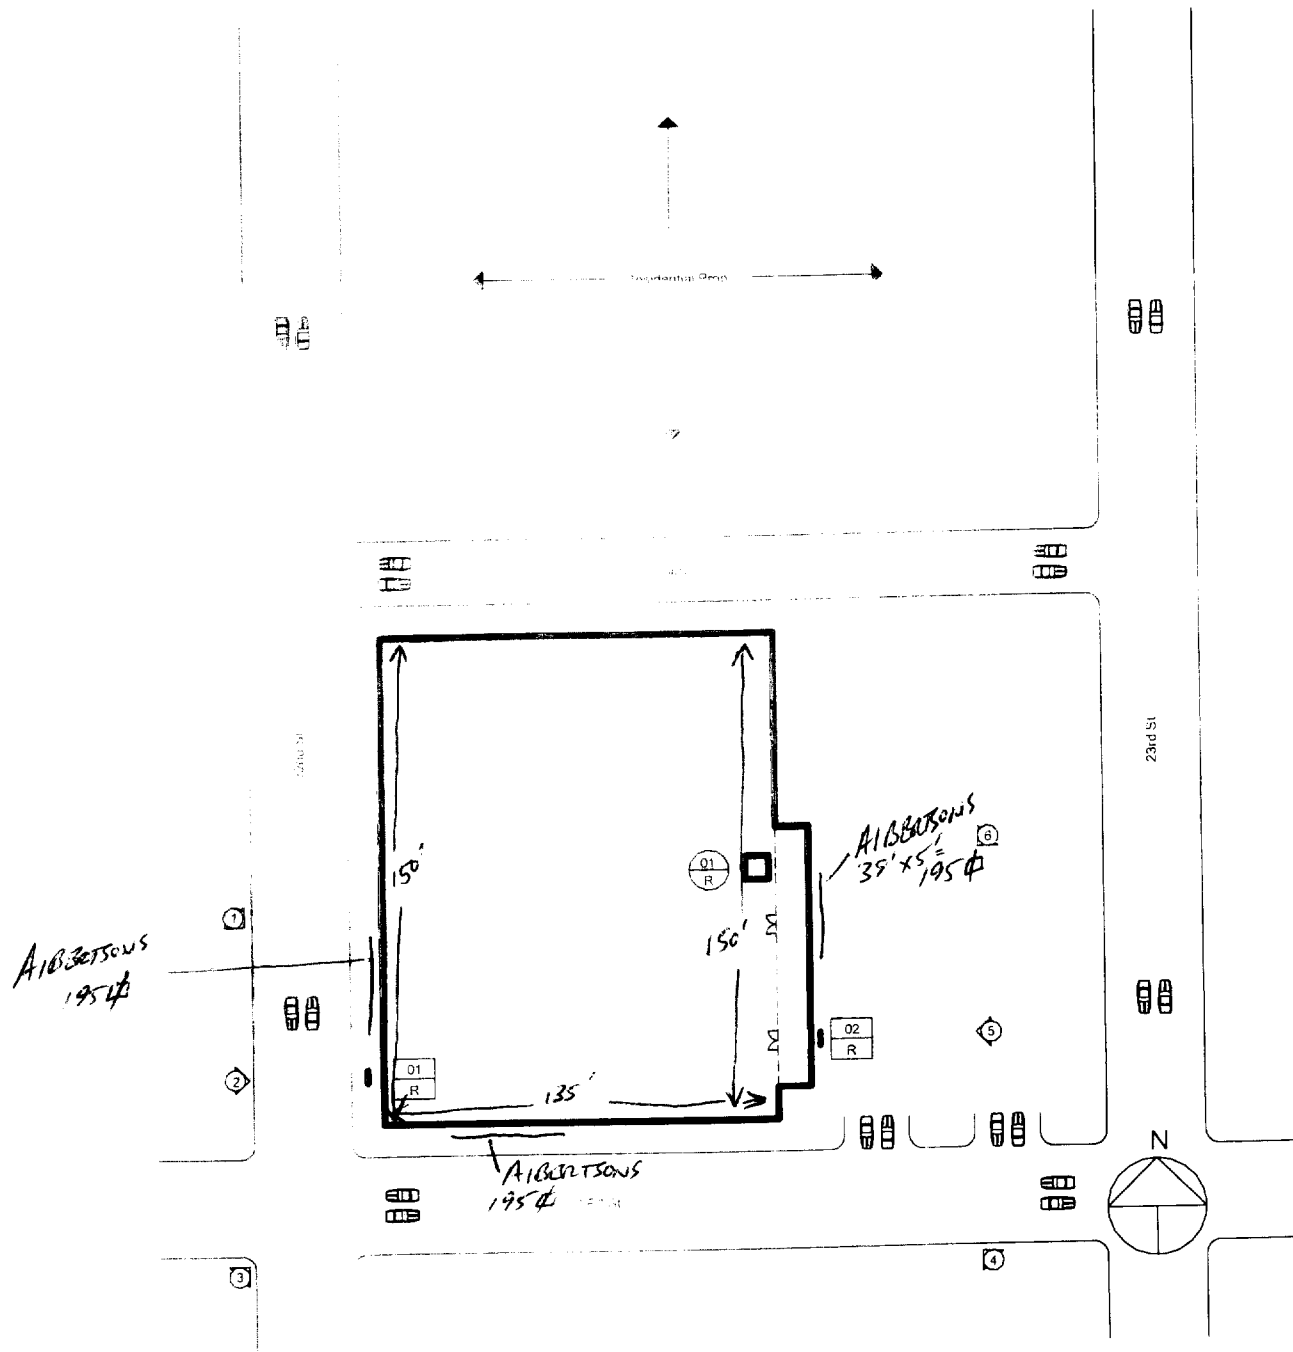

### Action Codes:


- Ⓢ - Custom Replacement
- Ⓛ - Leave Existing Sign
- Ⓝ - New Sign
- Ⓡ - Remove and Replace
- Ⓧ - Remove Sign

### Key:

- Ⓢ - Sign
- Ⓞ - Directional
- ⓐ - ATM
- ← - Traffic Flow
- Ⓢ - Overview Photo Location


### Example:

- |    |               |
|----|---------------|
| 01 | ← Sign Number |
| R  | ← Action Code |

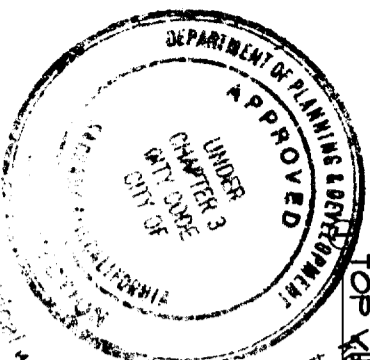

S21133  
S21134


**TOP VIEW**  
This set of plans and specifications must be used on the job at all times and it is unlawful to make any changes or alterations from the same without written permission from the City of Sacramento Sign Section.  
The approval of this plan and specification shall not be held to permit or approve the violation of any City Ordinance or State Law.

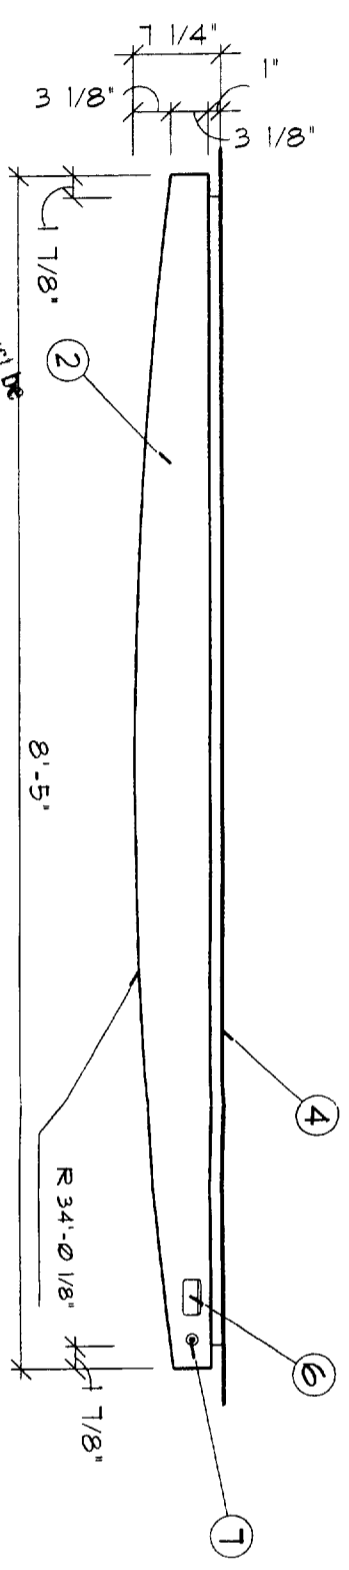

SCALE: 3/4"=1'-0"

*3-28-00*  
**The approval of all Electrical Work is subject to field inspections.**  
*Provide Disconnect*

ALL ELECTRICAL WORK MUST BE U.L. LABELED OR BE OF EQUIVALENT QUALITY.  
ELECTRICAL INSTALLATIONS MUST BE USED AS DESIGN INTENDED.  
ELECTRICAL INSTALLATIONS ARE SUBJECT TO FIELD INSPECTIONS.  
ALL SIGN INSTALLATIONS ARE SUBJECT TO FIELD INSPECTIONS.

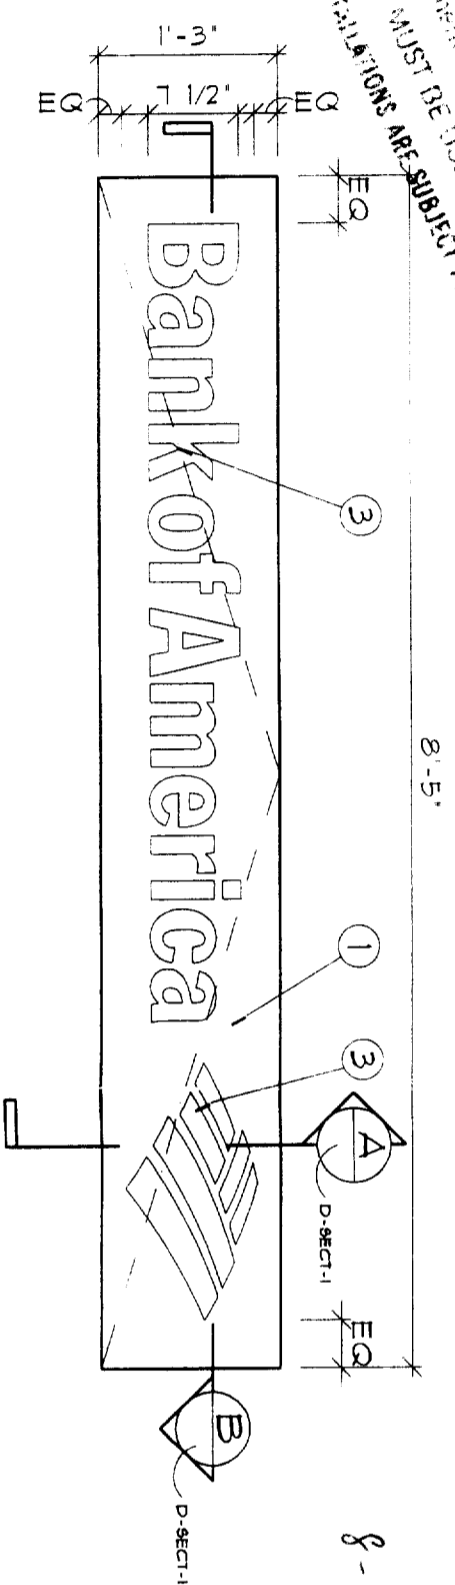


② D2 / ILLUMINATED HORIZONTAL WALL SIGN

SCALE: 3/4"=1'-0"

- NOTES:**
1. 125° ROUTED ALUM. SIGN FACE. ROLL TO RADIUS SHOWN. PAINT FINISH CHAMPAGNE METALLIC. SEMI-GLOSS FINISH. WELD TO 125° ALUM. FILLER PIECES AT SIDES TOP AND BOTTOM.
  2. 125° ALUM. FILLER FORM AS SHOWN. PAINT FINISH CHAMPAGNE METALLIC. SEMI-GLOSS FINISH.
  3. 15° CLEAR ACRYLIC PUSH THRU LETTERS AND GRAPHIC. ROUT BACK BACKGROUND 625° FIRST SURFACE DECORATE LETTERS AND BLUE FIELD OF SYMBOL WITH BLUE FILM. FIRST SURFACE DECORATE 'STRIPES' IN SYMBOL W/ RED FILM. USE ARTWORK SUPPLIED BY OWNER SECOND SURFACE DECORATE ENTIRE SHEET WITH 3M DIFFUSER FILM 3635-10 WHITE.
  4. 125° ALUM. FORM AS SHOWN. PAINT FINISH CHAMPAGNE METALLIC. GLOSS FINISH.
  5. SUPPLY SUPPORT ROD TO HOLD HINGED FACE OPEN DURING MAINTENANCE.
  6. PLACE PRODUCT LABEL HERE. SEE SHEET PL-1 FOR DETAILS.
  7. U.L. APPROVED EMERGENCY CUTOFF SWITCH.

**GENERAL NOTES:**

ALL PAINT TO BE TWO-PART POLYURETHANE. CHAMPAGNE METALLIC PAINT TO BE EITHER AKZO-NOBEL 'BANK 250, MATTHEWS \*MP 21314R 6295, OR DUPONT 'IRON \*PENDING. MATTHEWS RED \*MP 10351R 6595, MATTHEWS BLUE \*MP 21610R 6595, MATTHEWS WHITE \*MP 21668R 6595. BLUE FILM TO BE 3M \*VA-8425, RED FILM TO BE \*VA-5962 DIFFUSER FILM TO BE 3M \*3635-10 (VT-5964) PAINT INTERIORS OF ALL CABINET WHITE, SATIN FINISH. USE ONLY MANUFACTURER APPROVED PAINT PRODUCTS. NOTE: COLOR FILM TO BE MATCHED IN 3M \*3632 SERIES FILM.  
NOTE: FINAL SIZING FOR ALL STRUCTURAL MEMBERS (I.E. COLUMNS, MATCH PLATES, CONNECTION BOLTS, ANCHOR BOLTS, FOUNDATIONS, AND REINFORCEMENT) TO BE SIZED BY A LICENSED ENGINEER TO MEET OR EXCEED ALL APPLICABLE LOCAL, STATE, AND FEDERAL CODES.  
NOTE: FABRICATOR IS RESPONSIBLE FOR THE PREVENTION OF ANY LIGHT LEAKS.

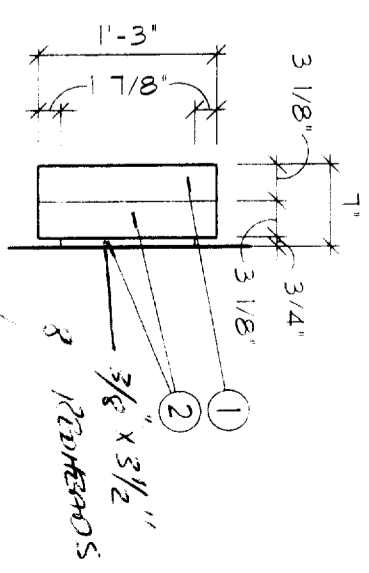

③ SIDE VIEW  
SCALE: 3/4"=1'-0"

These documents are for design intent and shall be used only as a guide to produce the finished size, appearance and functions shown. Nothing contained in these documents shall be construed as a design for any engineered element. The fabricator/contractor shall be responsible for all

structural, electrical, mechanical and foundation engineering. These documents were not produced under an architectural services agreement. These drawings are part of an original unpublished design by Monigle Associates, Inc. The detailing and information contained on these pages shall

not be reproduced, copied or utilized except for the specific project for which they were created, without previous written authorization from Monigle Associates, Inc.  
©1998 Monigle Associates, Inc. All Rights Reserved

Date:	11.30.98	Drawn By:	JSL
Revisions:	08.11.99	Job Number:	7611
Released To:	Bank of America	Page Number:	D2 / wallsign

Monigle Associates, Inc.  
160 Adams Street  
Denver, Colorado 80206  
August 11, 1998 4:03:09 p.m.  
Drawing: D2-WALLSIGN.DWG (SHA)

**MONIGLE ASSOCIATES**