

**THIS IS A 2 PART FORM  
WRITE ON A FIRM SURFACE**

**USE BLACK INK BALL POINT PEN — PRESS FIRMLY  
SIGN PERMIT APPLICATION**

CONSTRUCTION LENDING AGENCY

SITE ADDRESS

3645 Fulton Ave., Sacramento

SUITE

INSP AREA

4

I hereby affirm under penalty of perjury that there is a construction lending agency for the State of California, and that the permit is issued in accordance with the provisions of the State Building Code, 90977 C.C.

NAME: SIGN

ADDRESS: SIGN

LICENSED CONTRACTORS DECLARATION

I hereby affirm under penalty of perjury that I am licensed under provisions of Chapter 15 of the State Building Code, Title 25 & Business and Professions Code. Any city or county ordinance, regulation or order is hereby acknowledged, demystified or repair any

License Class: C-45 Lic. Number: 5451617

Date: 5/10/00 Contractor: Alan Ford

(Signature)

OWNER - BUILDER DECLARATION

I hereby affirm under penalty of perjury that I am exempt from the Contractors License Law, Title 25 & Business and Professions Code. Any city or county ordinance, regulation or order is hereby acknowledged, demystified or repair any

ASSESSOR PARCEL NO.

Book 254  
0011-027

PERMIT NO. 0006353

NAME OF APPLICANT

Ellis & Ellis Sign Co.

ADDRESS

1111 Jellie Way  
Sacramento, CA

ZIP CODE

95815 (916) 924-1936

LICENSED CONTRACTOR

BUSINESS OWNER

Sacramento Trap Club

SIGN INFORMATION

- ATTACHED  INTERIOR / ELECT.  SINGLE FACED
- ILLUMINATED  NON-ILLUMINATED  BILLBOARD / SUBDIVISION
- INDIVIDUAL LETTERS  PAINTED ON BUILDING  LOGO
- METAL  POLE  DOUBLE FACED
- PLASTIC  MONUMENT  VINYL/GATOR FOAM
- WOODEN  PROJECTING  RE FACE

SIGN COPY

1 Sacramento Trap Club

521220

CITY OF SACRAMENTO PERMIT SERVICES  
BUILDING INSPECTION DIVISION 264-7619

WORKERS COMPENSATION DECLARATION

I hereby affirm under penalty of perjury one of the following declarations:

- I have, and will continue to maintain, at all times, an active and valid workers' compensation policy covering the performance of the work for which the permit is issued.
- I have not obtained workers' compensation insurance coverage for the performance of the work for which the permit is issued.
- I have not obtained workers' compensation insurance coverage for the performance of the work for which the permit is issued.

Company Name: State Work Ins Fund

Policy Number: 157764200

I hereby affirm under penalty of perjury that I am exempt from the Contractors License Law, Title 25 & Business and Professions Code. Any city or county ordinance, regulation or order is hereby acknowledged, demystified or repair any

Date: 5/10/00 Signature: Alan Ford

NAME: SIGN  
ADDRESS: SIGN  
CITY: SIGN  
STATE: SIGN  
ZIP CODE: SIGN

TOTAL FEES \$

THIS PERMIT SHALL EXPIRE BY LIMITATION IF WORK AUTHORIZED IS NOT COMMENCED WITHIN 180 DAYS.

(A) HEIGHT	3'	(B) LENGTH	8'
(A X B) SIGN AREA	24 sq ft	O.A.H =	10'
POLE SIZE	4"	FOOTING SIZE	2' X 5'
STREET FRONTAGE (FT)			
OCCUPANCY FRONTAGE (FT)			

ENGINEERING REQUIRED?	YES	APPROVED BY	
DESIGN REVIEW REQUIRED?	YES	APPROVED BY	
SPECIAL PERMIT REQUIRED?	YES	APPROVED BY	
PERMITS REQUIRED?	YES (NO) P#		
PERMITS REQUIRED?	YES (NO) P#		
DATE	5.10.00		
BY (OWNER)	Alan Ford		
BY (INSPECTOR)	Alan Ford		


BUILDING INSPECTION	DATE	AMOUNT
PERMITS INSPECTION	5/10/00	\$1200.00
OTHER		
TOTAL FEES		\$

8'-0"

15"

# SACRAMENTO TRAP CLUB OPEN TO THE PUBLIC READER BOARD


3'-0"

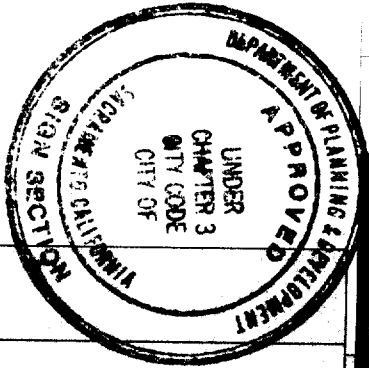

This set of plans and specifications must be kept on the job at all times and it is unlawful to make any changes or alterations from the same without written permission from the City of Sacramento Sign Section. The approval of this plan and specification SHALL NOT be held to permit or approve the violation of any City Ordinance or State law.

All electrical work must be U.L. labeled or be of equivalent standards, N.E.C. Sec. 90-6 and comply with chapter 14, Div 2 of Sacramento City Code.  
EQUIPMENT MUST BE USED AS DESIGN INTENDED  
ALL SIGN INSTALLATIONS ARE SUBJECT TO FIELD INSPECTIONS

12" 15" 6" 6" 6" 6" 12"

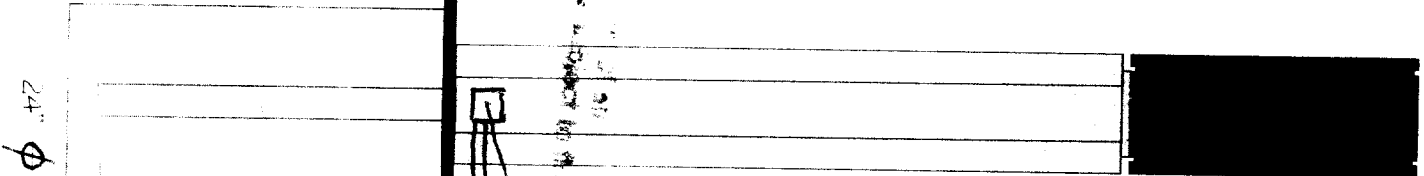

D/E MONUMENT SIGN - INTERNAL ILLUM.  
FABRICATED ALUMINUM CABINET  
WHITE LEXAN FACES w/ VINYL COPY  
& READER BOARD  
HIGH OUTPUT FLUORESCENT LAMPS  
ALUMINUM BASE w/ TEXCOTE FINISH

# Ellis Ellis

S I G N S • D I S P L A Y S

916 • 924 • 1936 FAX • 916 • 924 • 3133  
1111 Joellis Way, Sacramento, CA 95815  
Contractor's License #545167

Project: Sacramento Trap Club

Address: Sacramento, CA

Date: 3-22-00

1990

J.L.M. 6-28-00

\* Use min. 5 sacks of cement

5 Box with studs electrical (to be connected by electrical when primary is brought to sign)

4" SQ. TUBE POST  
CONCRETE FOOTING

3"  $\phi$  PIPE

24"  $\phi$

# FILE COPY

521220

TOP VIEW OF PAST SIGN

Notes:

All ideas, designs, arrangements, and plans indicated represented by this drawing are owned by the property of Ellis & Ellis, and were created, evolved and developed for use on and in connection with the specified project. None of such ideas, designs, arrangements, or plans shall be used by or disclose to any person, firm or corporation for any purpose whatsoever without the written permission of the designer. Written dimensions on these drawings shall have precedence over scaled dimensions.

25 32

26 31

FREEWAY

DR.

CREEK

Del Paso Park

01

NEW SIGN

Fence Line

80

10 SETBACK FROM FENCE

CALTRANS EXITSIGN

AVE.

06

LERWICK

29

City

07

RD.

FONTAINE CT.

30

07

LERWICK

D CT.

WAY

WHITNEY



09

VICTORIA DR.

DESIGN 1998 CBC

WIND 75 MPH

EXPOSURE B (TREES & BUILDINGS)  
 NEAR BY  
 $P_s = 14.5 \times 1.4 \times .67 = 13.6 \text{ #/sq}$  USE 15.0

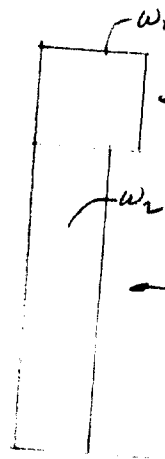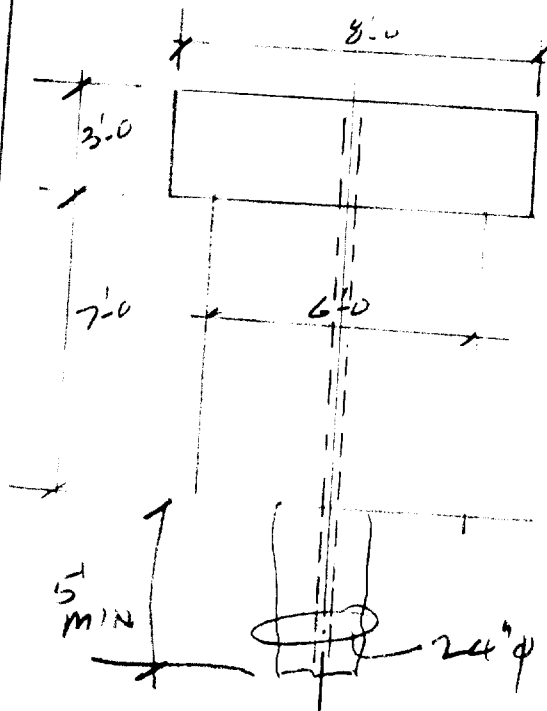

$$W_1 = 8 \times 15.0 = 120 \text{ #/sq}$$

$$W_1 = 120 \times 3 = 360$$

$$W_2 = 6 \times 15.0 = 90$$

$$W_1 \quad W_2 = 90 \times 7 = \frac{630}{990} \text{ #}$$

$$M = 360 \times 8.5 = 3060$$

$$630 \times 3.5 = 2205$$

$$h = \frac{5265}{990} = 5.32'$$

$$f = \frac{5265 \times 12}{4.11} = 15.4 \text{ KSI}$$

USE TS 4x4x4



FOUNDATION

PS 990  $h = 5.32$   $S_1 = 150 \times 2 = 300$

BY UBC UNCONSTRAINED METHOD  
 HORIZONTAL FORCE IN LB. 990  
 DISTANCE TO FORCE IN FT. 5.32  
 LATERAL SOIL PRESSURE -S1 300  
 POLE OR PIER DIAMETER IN FT. 2  
 DEPTH OF IMBEDMENT REQUIRED 5.079998

USE 24"  $\phi$  X 5'-0" DEEP



# Capital City Golf

"The Exceptional Public Golf Experience"

CITY OF SACRAMENTO  
833 N. R STREET  
SACRAMENTO, CA 95832  
TEL: 916.438.4000  
FAX: 916.438.4000

## MEMORANDUM

ANN WEAVER  
GOLF MANAGER



**Date:** July 23, 1999  
**To:** Wes Jigour, NPDS Planning Division  
**From:** Ann Weaver, *AW* Golf Manager  
**Subject:** Request for Sign by Sacramento Trap Shooting Club

I oversee the Sacramento Trap Shooting Club lease for the City property located on Fulton Avenue adjacent to the City's Haggin Oaks Golf Course.


The Sacramento Trap Shooting Club would like to install a sign that does not conform to R-1 sign restrictions (sign code Section 3.04.061). I would like to request an exception from the ordinance to promote the use of this facility, since they are of a commercial nature. The sign would be within the limitations of a commercially zoned property within 660 feet of a freeway. The sign will be a 24 square foot monument sign less than 12 feet in height with internal illumination.

c: Joseph Henry  
Bob Moore Jr.  
Barbara Bonebrake

**SACRAMENTO TRAP CLUB**  
**READER BOARD**  
 OPEN TO THE PUBLIC

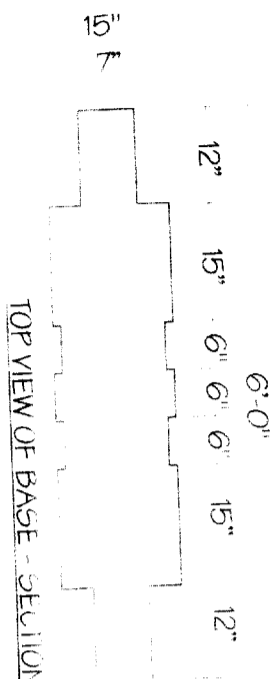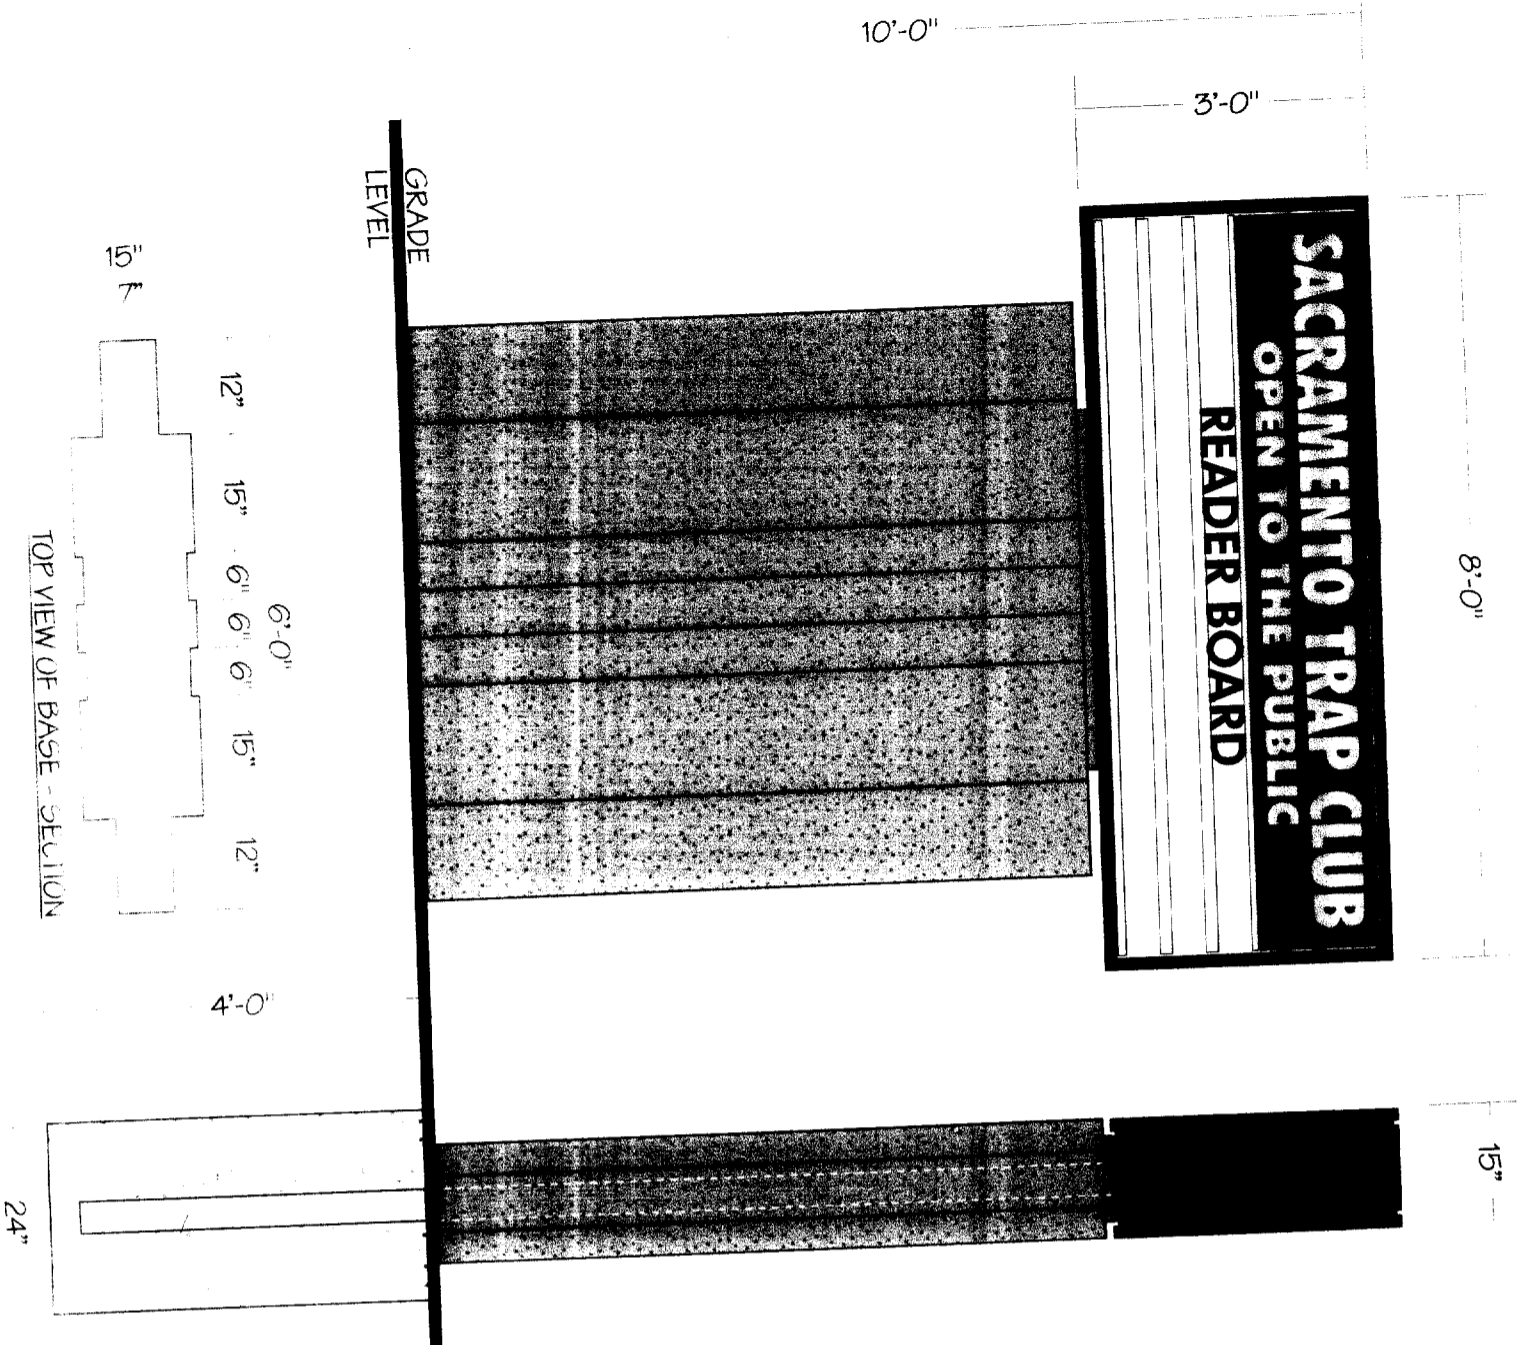

D/E MONUMENT SIGN - INTERNAL ILLUM.  
 FABRICATED ALUMINUM CABINET  
 WHITE LEXAN FACES w/ VINYL COPY  
 & READER BOARD  
 HIGH OUTPUT FLUORESCENT LAMPS  
 ALUMINUM BASE w/ TEXCOTE FINISH

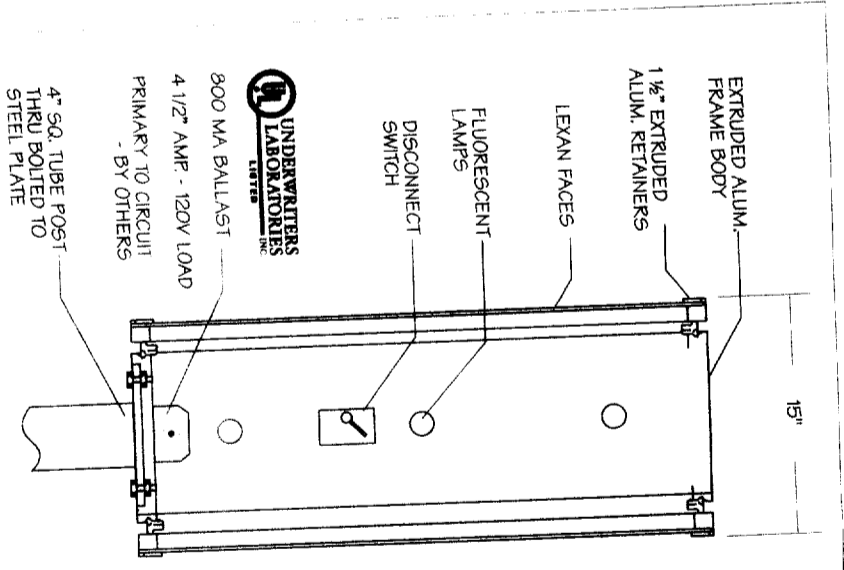

4" SQ. TUBE POST  
 CONCRETE FOOTING

**Ellis Ellis**

S I G N S • D I S P L A Y S

916 • 924 • 1936 FAX • 916 • 924 • 3133  
 1111 Joellis Way, Sacramento, CA 95815  
 Contractor's License #545167

Project: Sacramento Trap Club  
 Address: Sacramento, CA  
 Date: 3-22-00 6-6-00

Art No.:  
 Job No.: 26183  
 Scale: 1/2" = 1'  
 Rep.: Buttr  
 Drawn by: Jeff

Notes:

Sheet:

All ideas, designs, arrangements, and plans indicated represented by this drawing are owned by the property of Ellis & Ellis, and were created, evolved and developed for use on and in connection with the specified project. None of such ideas, designs, arrangements, or plans shall be used by or disclose to any person, firm or corporation for any purpose whatsoever without the written permission of the designer. Within dimensions on these drawings shall have precedence over scaled dimensions.