


8'-0"

15"

SACRAMENTO TRAP CLUB OPEN TO THE PUBLIC READER BOARD


3'-0"

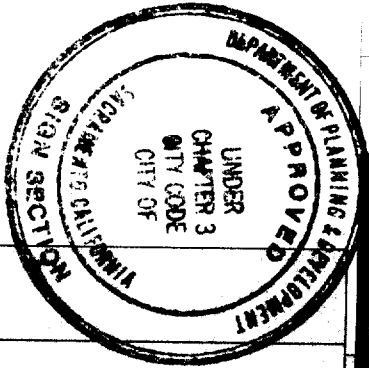

This set of plans and specifications must be kept on the job at all times and it is unlawful to make any changes or alterations from the same without written permission from the City of Sacramento Sign Section. The approval of this plan and specification SHALL NOT be held to permit or approve the violation of any City Ordinance or State law.

All electrical work must be U.L. labeled or be of equivalent standards, N.E.C. Sec. 90-6 and comply with chapter 14, Div 2 of Sacramento City Code.
EQUIPMENT MUST BE USED AS DESIGN INTENDED
ALL SIGN INSTALLATIONS ARE SUBJECT TO FIELD INSPECTIONS

12" 15" 6" 6" 6" 6" 12"

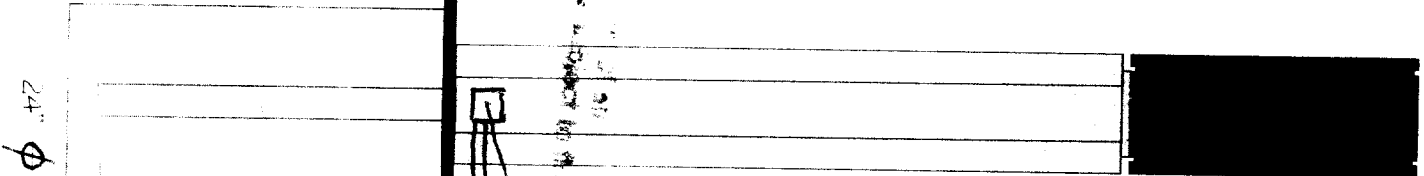

D/E MONUMENT SIGN - INTERNAL ILLUM.
FABRICATED ALUMINUM CABINET
WHITE LEXAN FACES w/ VINYL COPY
& READER BOARD
HIGH OUTPUT FLUORESCENT LAMPS
ALUMINUM BASE w/ TEXCOTE FINISH

Ellis Ellis

S I G N S • D I S P L A Y S

916 • 924 • 1936 FAX • 916 • 924 • 3133
1111 Joellis Way, Sacramento, CA 95815
Contractor's License #545167

Project: Sacramento Trap Club

Address: Sacramento, CA

Date: 3-22-00

1990

J.L.M. 6-28-00

* Use min. 5 sacks of cement

Box with slab electrical (to be connected by electrician when power is brought to sign)

4" SQ. TUBE POST
CONCRETE FOOTING

3" dia

24" φ

FILE COPY

521220

TOP VIEW OF PAST SIGN

Notes:

All ideas, designs, arrangements, and plans indicated represented by this drawing are owned by the property of Ellis & Ellis, and were created, evolved and developed for use on and in connection with the specified project. None of such ideas, designs, arrangements, or plans shall be used by or disclose to any person, firm or corporation for any purpose whatsoever without the written permission of the designer. Written dimensions on these drawings shall have precedence over scaled dimensions.

25 32

26 31

FREEWAY

DR.

CREEK

Del Paso Park

01

NEW SIGN

Fence Line

80

10 SETBACK FROM FENCE

CALTRANS EXITSIGN

AVE.

06

LERWICK

29

City

07

RD. FONTAINE CT.

30

09

VICTORIA DR.

07

LERWICK

D CT.



WAY

WHITNEY

DESIGN 1998 CBC

WIND 75 MPH

EXPOSURE B (TREES & BUILDINGS)
 NEAR BY
 $P_s = 14.5 \times 1.4 \times .67 = 13.6 \text{ #/sq}$ USE 15.0

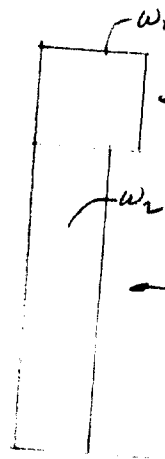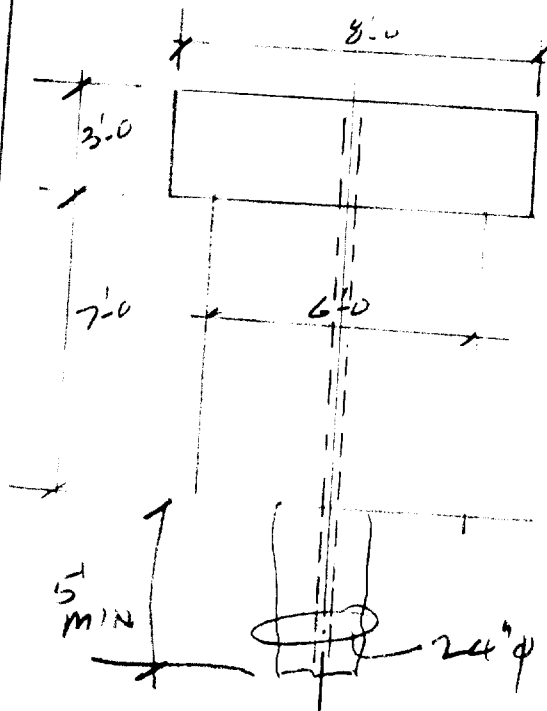

$$W_1 = 8 \times 15.0 = 120 \text{ #/sq}$$

$$W_1 = 120 \times 3 = 360$$

$$W_2 = 6 \times 15.0 = 90$$

$$W_1 \quad W_2 = 90 \times 7 = \frac{630}{990} \text{ #}$$

$$M = 360 \times 8.5 = 3060$$

$$630 \times 3.5 = 2205$$

$$h = \frac{5265}{990} = 5.32'$$

$$f = \frac{5265 \times 12}{4.11} = 15.4 \text{ KSI}$$

USE TS 4x4x4



FOUNDATION

PS 990 $h = 5.32$ $S_1 = 150 \times 2 = 300$

BY UBC UNCONSTRAINED METHOD
 HORIZONTAL FORCE IN LB. 990
 DISTANCE TO FORCE IN FT. 5.32
 LATERAL SOIL PRESSURE -S1 300
 POLE OR PIER DIAMETER IN FT. 2
 DEPTH OF IMBEDMENT REQUIRED 5.079998

USE 24" ϕ X 5'-0" DEEP



Capital City Golf

"The Exceptional Public Golf Experience"

CITY OF SACRAMENTO
833 N. R STREET
SACRAMENTO, CA 95832
TEL: 916.438.4000
FAX: 916.438.4000

MEMORANDUM

ANN WEAVER
GOLF MANAGER


Date: July 23, 1999
To: Wes Jigour, NPDS Planning Division
From: Ann Weaver, *AW* Golf Manager
Subject: Request for Sign by Sacramento Trap Shooting Club

I oversee the Sacramento Trap Shooting Club lease for the City property located on Fulton Avenue adjacent to the City's Haggin Oaks Golf Course.


The Sacramento Trap Shooting Club would like to install a sign that does not conform to R-1 sign restrictions (sign code Section 3.04.061). I would like to request an exception from the ordinance to promote the use of this facility, since they are of a commercial nature. The sign would be within the limitations of a commercially zoned property within 660 feet of a freeway. The sign will be a 24 square foot monument sign less than 12 feet in height with internal illumination.

c: Joseph Henry
Bob Moore Jr.
Barbara Bonebrake

SACRAMENTO TRAP CLUB
READER BOARD
 OPEN TO THE PUBLIC

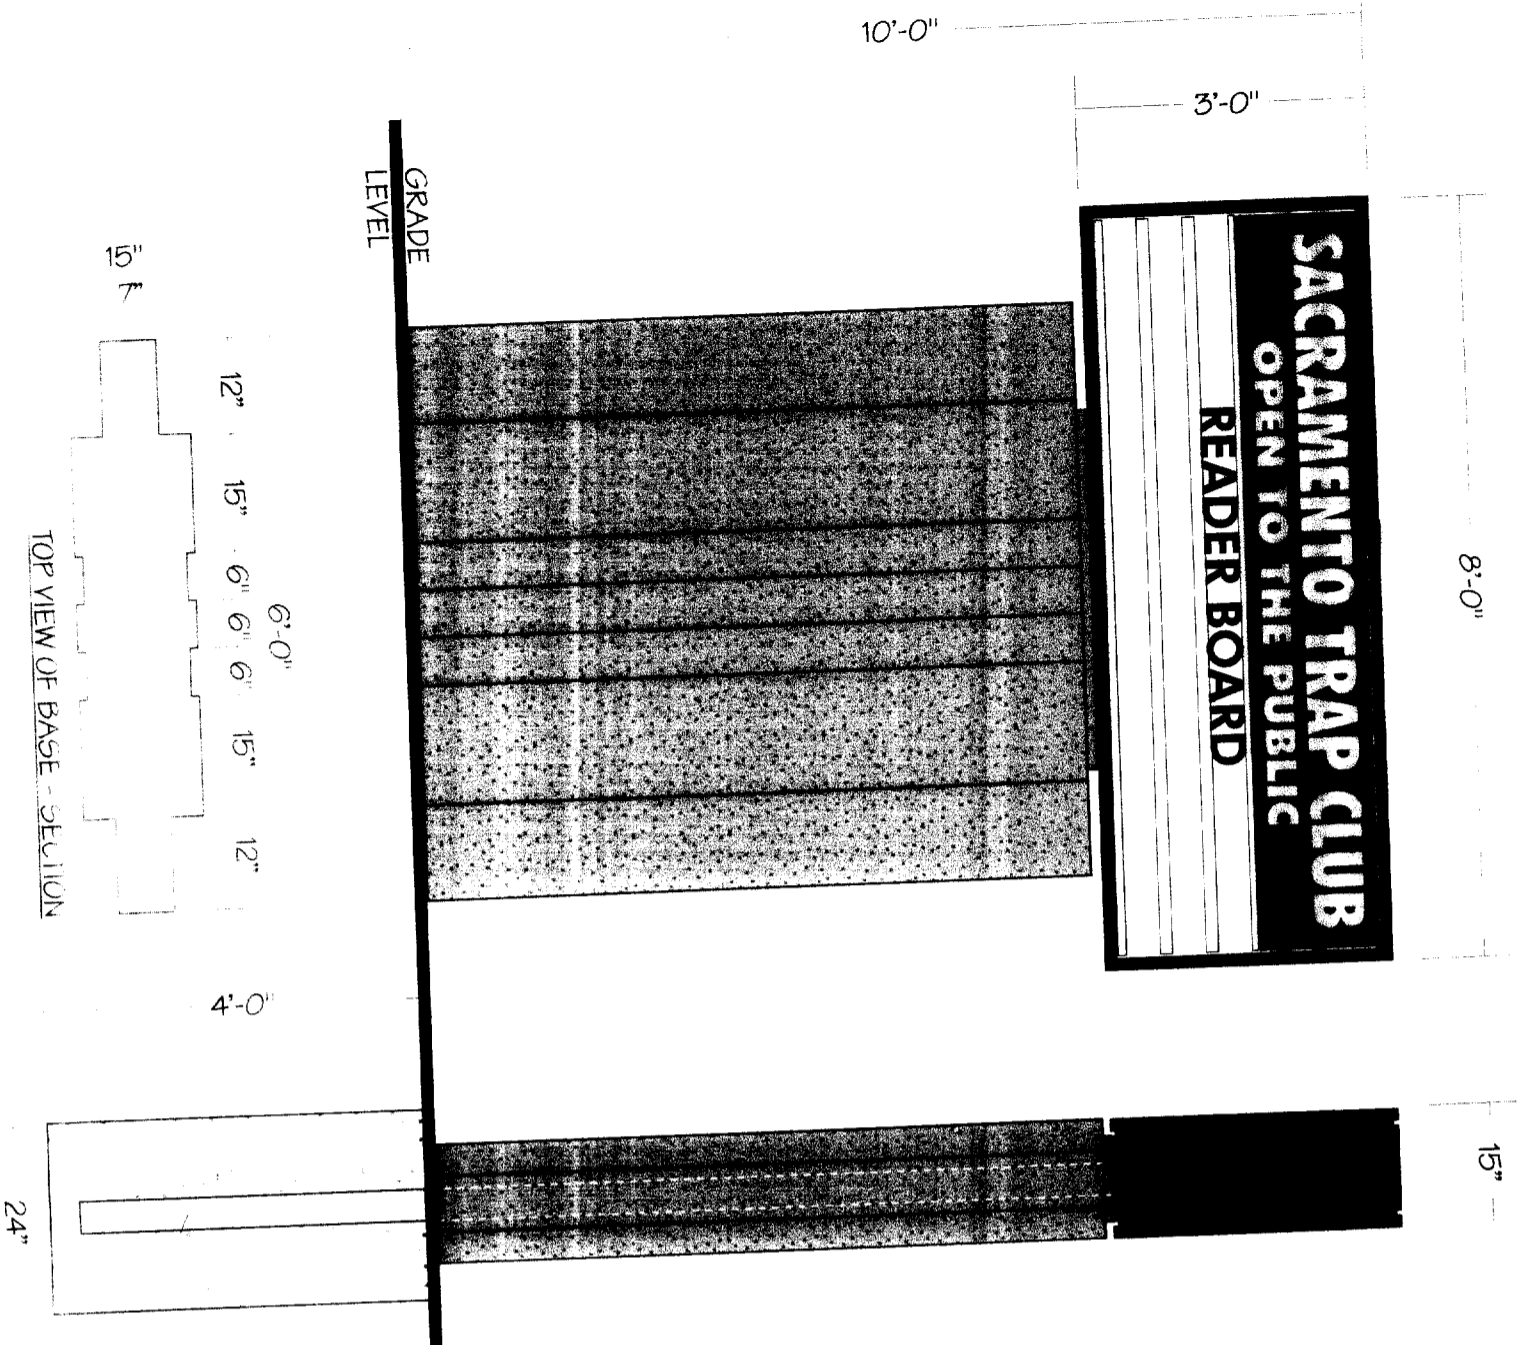

D/E MONUMENT SIGN - INTERNAL ILLUM.
 FABRICATED ALUMINUM CABINET
 WHITE LEXAN FACES w/ VINYL COPY
 & READER BOARD
 HIGH OUTPUT FLUORESCENT LAMPS
 ALUMINUM BASE w/ TEXCOTE FINISH

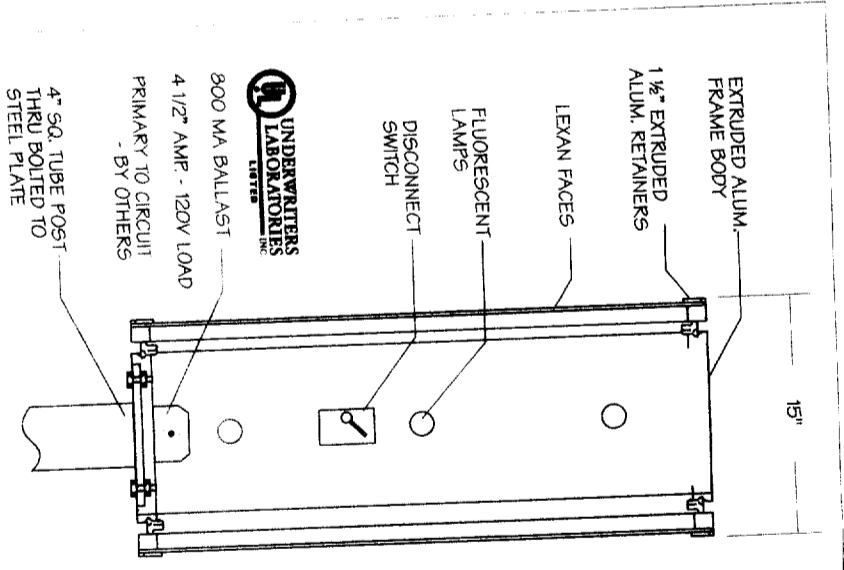

4" SQ. TUBE POST
 CONCRETE FOOTING

Ellis Ellis

S I G N S • D I S P L A Y S

916 • 924 • 1936 FAX • 916 • 924 • 3133
 1111 Joellis Way, Sacramento, CA 95815
 Contractor's License #545167

Project: Sacramento Trap Club
 Address: Sacramento, CA
 Date: 3-22-00 6-6-00

Art No.:
 Job No.: 26183
 Scale: 1/2" = 1'
 Rep.: Buttr
 Drawn by: Jeff

Notes:

Sheet:

All ideas, designs, arrangements, and plans indicated represented by this drawing are owned by the property of Ellis & Ellis, and were created, evolved and developed for use on and in connection with the specified project. None of such ideas, designs, arrangements, or plans shall be used by or disclose to any person, firm or corporation for any purpose whatsoever without the written permission of the designer. Within dimensions on these drawings shall have precedence over scaled dimensions.