

CITY OF SACRAMENTO
1231 I Street, Sacramento, CA 95814

Permit No: 9912072
Insp Area: 2

Site Address: 7433 SHELBY ST SAC
Parcel No: 117-1350-006

LOT 6 VEGA NORTH UNIT 1

Sub-Type: NSFR
Housing (Y/N): N

CONTRACTOR
E. R. HORTON INC
111 BLUE RAVINE RD STE. 209
DUNSMITH CA 95630

OWNER

ARCHITECT

Nature of Work: MP 1385 1 STORY 7 ROOM SFR

CONSTRUCTION LENDING AGENCY: I hereby affirm under penalty of perjury that there is a construction lending agency for the performance of the work for which this permit is issued (Sec. 3097, Civ. C.)

Lender's Name: _____ Lender's Address: _____

LICENSED CONTRACTORS DECLARATION: I hereby affirm under penalty of perjury that I am licensed under provisions of Chapter 9 (commencing with section 7000) of Division 3 of the Business and Professions Code and my license is in full force and effect.

License Class: B License Number: 00000000 Date: 01/10/01 Contractor Signature: [Signature]

OWNER-BUILDER DECLARATION: I hereby affirm under penalty of perjury that I am exempt from the contractors License Law for the following reason (Sec. 7031.5, Business and Professions Code: any city or county which requires a permit to construct, alter, improve, demolish, or repair a structure prior to its issuance, also requires the applicant for such permit to file a signed statement that he or she is licensed pursuant to the provisions of the Contractors License Law (Chapter 9 (commencing with Section 7000) of Division 8 of the Business and Professions Code) or that he or she is exempt therefrom and the basis for the alleged exemption. Any violation of Section 7031.5 by any applicant for a permit subjects the applicant to a civil penalty of not more than five hundred dollars (\$500.00):

I, _____ as a owner of the property, or my employees with wages as their sole compensation, will do the work, and the structure is not intended or offered for sale (Sec. 7044, Business and Professional Code). The Contractors License Law does not apply to an owner of property who builds or improves thereon, and who does such work himself or herself or through his/her own employees, provided that such improvements are not intended or offered for sale. If, however, the building or improvement is sold within one year of completion, the owner-builder will have the burden of proving that he/she did not build or improve for the purpose of sale.)

I, _____ as owner of the property, am exclusively contracting with licensed contractors to construct the project (Sec. 7044, Business and Professions Code). The Contractors License Law does not apply to an owner of property who builds or improves thereon, and who contracts for such projects with a contractor licensed pursuant to the Contractors License Law.)

I am exempt under Sec. _____ B & PC for this reason: _____

Date: _____ Owner Signature: _____

IN ISSUING THIS BUILDING PERMIT, the applicant represents, and the city relies on the representation of the applicant, that the applicant verified all measurements and locations shown on the application or accompanying drawings and that the improvement to be constructed does not violate any law or private agreement relating to permissible or prohibited locations for such improvements. This building permit does not authorize any illegal location of an improvement or the violation of any private agreement relating to location of improvements.

I certify that I have read this application and state that all information is correct. I agree to comply with all city and county ordinances and state laws relating to building construction and hereby authorize representative(s) of this city to enter upon the abovementioned property for inspection purposes.

Date: 01/10/01 Applicant Agent Signature: [Signature]

WORKER'S COMPENSATION DECLARATION: I hereby affirm under penalty of perjury one of the following declarations:

I have and will maintain a certificate of consent to self-insure for workers' compensation as provided for by Section 3700 of the Labor Code, for the performance of work for which the permit is issued.

I have and will maintain workers' compensation insurance, as required by Section 3700 of the Labor Code, for the performance of the work for which this permit is issued. My workers' compensation insurance carrier and policy number are:

Carrier: ARGONAUT INS CO. Policy Number: WC62600115505 Exp Date: 07/01/2000

This section need not be completed if the permit is for \$100 or less) I certify that in the performance of the work for which this permit is issued, I shall not employ any person in any manner so as to become subject to the workers' compensation laws of California and agree that if I should become subject to the workers' compensation provisions of Section 3700 of the Labor Code, I shall forthwith comply with those provisions.

Date: 01/10/01 Applicant Signature: [Signature]

WARNING: FAILURE TO SECURE WORKER'S COMPENSATION COVERAGE IS UNLAWFUL AND SHALL SUBJECT AN EMPLOYER TO CRIMINAL PENALTIES AND CIVIL FINES UP TO ONE HUNDRED THOUSAND DOLLARS (\$100,000) IN ADDITION TO THE COST OF COMPENSATION, DAMAGES AS PROVIDED FOR IN SECTION 3706 OF THE LABOR CODE, INTEREST AND ATTORNEY'S FEE.

THIS PERMIT SHALL EXPIRE BY LIMITATION IF WORK IS NOT COMMENCED WITHIN 180 DAYS.

COUNTY SANITATION DISTRICT NO. 1
SACRAMENTO REGIONAL COUNTY SANITATION DISTRICT

SEWER IMPACT FEE PERMIT AND CALCULATION SHEET

APPLICATION NO.	BLDG PERMIT NO: <u>C-1</u>
GENERAL INFORMATION	THIS PERMIT GOOD ONLY WHEN VALIDATED BY THE CASHIER DEPT 28 \$2,855.00 TRAN 401179 11/10/99 RECEIPT 725478 C#1 \$2,855.00
THIS PERMIT TO CONNECT EXPIRES ONE YEAR FROM DATE OF ISSUANCE	
FEE CALCULATION	BUILDING USE
INSPECTION	RESIDENTIAL SF <input checked="" type="checkbox"/> MF <input type="checkbox"/>
CSD-1	COMMERCIAL USE
SRCSD	UNITS
CONSTRUCTION	
IN-LIEU	
TOTAL FEE	2855
APN: <u>117 1450-006</u>	
DESCRIPTION/SUBDIVISION	<u>LAGUNA VEGA</u> LOT: <u>6</u>
PROPERTY ADDRESS	<u>7477 SHELBY SP. SAC.</u>
OWNER	<u>D.A. HORTON</u>
MAILING ADDRESS	<u>110 DUKE RAINE RD.</u>
CITY-STATE-ZIP	<u>FOLSOM</u> PHONE <u>955.1234</u>
ADDITIONAL FEES MAY BE DUE IF CHANGES IN USE INCREASE SEWER IMPACT	
APPLICANT SIGNATURE	<u>[Signature]</u>
CONSOLIDATED UTILITY BILLING USE ONLY	
ACCT _____	INPUT _____ START _____

INSPECTOR'S COPY

Certification of Compliance
 Subdivision of Lots

(Print or Type) If Printing, press hard for four copies

PART I To be completed by Applicant

OWNER'S NAME D. R. Horton, Inc.
 OWNER'S ADDRESS 110 Blue Ravine Road Suite 209, Folsom, CA 95630
 PROJECT ADDRESS 7433 SHELBY STREET SAC.
 PARCEL NUMBER 117-1350-004 LOT NO. 6
 SUBDIVISION NAME Laguna Vega
 NUMBER OF UNITS S.F. House

Upon payment of the fees listed below, a 90-day approval period commences upon which the applicant paying the fees may protest such fees. Any failure to file such protest within the 90-day period shall result in forfeiture of any rights to challenge such fees, through litigation or otherwise.

APPLICANT'S SIGNATURE [Signature]
 TITLE OF APPLICANT Superintendent
 DATE 10.18.99 PHONE NUMBER (916) 355-1234

PART II To be completed by Building Department

PLAN IDENTIFICATION NUMBER 9912072R
 BUILDING TYPE
 RESIDENTIAL APARTMENT/CONDOMINIUM () COMMERCIAL/INDUSTRIAL ()
 SQUARE FEET OF CHARGEABLE BUILDING AREA 1385
 SIGNATURE [Signature]
 TITLE Bldg Insp DATE 10/25/99

PART III To be completed by School District

SCHOOL DISTRICT ELGUSD
 DISTRICT CERTIFICATION NO. 24337
 EXEMPT _____ COMMENTS _____
 RESIDENTIAL/APT/CONDO (1) 1385 SQ FT X \$ 1.93 = \$ 2,673.05
 COMMERCIAL/INDUSTRIAL _____ SQ FT X \$ _____ = \$ _____
 OTHER FEE City TYPE (1) 1385 SQ FT X \$ 1.34 = \$ 1,855.90
 TOTAL FEES COLLECTED (1) 1385 X 3.27 = \$ 4,528.95

This Certification covers only the amount of square footage indicated above. Any additions or corrections to the square footage for this project will require an amendment to the Certificate of Compliance.

As the authorized school district official, I hereby certify that the requirements of Government Code Section 65995 and any other authorized requirements have been complied with by the above signed applicant.



SIGNATURE [Signature]
 TITLE _____ DATE _____ **PAID**

Original: School District 1st copy: School District 2nd copy: Building Department 3rd copy: Applicant
 Revised 12/12/96 [Signature]
 Facilities Planning
 Elk Grove Unified School District

NOV 10 1999

CERTIFICATION OF INSULATION

PART I GENERAL	ADDRESS OF TRACT		SACRAMENTO INSULATION CONTRACTORS			
	<p><i>D.R. Horton</i> LOT # <i>6</i></p>		<input checked="" type="checkbox"/> P.O. BOX 854, WEST SACRAMENTO, CA 95691 LIC. #202026 <input type="checkbox"/> 3243 INDUSTRIAL DRIVE, YUBA CITY, CA 95993 LIC. #202026 <input type="checkbox"/> P.O. BOX 9651, FRESNO, CA 93793-9651 LIC. #202026 <input type="checkbox"/> P.O. BOX 1631, RENO, NV 89505 LIC. #10675 <input type="checkbox"/> 3326 A PONDEROSA WAY, LAS VEGAS, NV 89118 LIC. #10675			
<p><i>Laguna Vega</i></p>		DATE INSULATION COMPLETED <p style="text-align: center;"><i>2-25-00</i></p>				
PART II AREAS INSULATED	WALLS		CEILING		FLOORS	
	(SQUARE FEET)		(SQUARE FEET)		(SQUARE FEET)	
	TYPE OF INSULATION		TYPE OF INSULATION		TYPE OF INSULATION	
	MATERIAL FIBERGLASS		MATERIAL FIBERGLASS		MATERIAL FIBERGLASS	
	FORM BATTS		FORM BATTS & BLOW		FORM BATTS	
	MANUFACTURER'S PRODUCT I.D.		MANUFACTURER'S PRODUCT I.D.		MANUFACTURER'S PRODUCT I.D.	
	MANUFACTURER		MANUFACTURER		MANUFACTURER	
	OCF		OCF		OCF	
	BAGS					
	R-VALUE INSTALLED	APPLIED THICKNESS	R-VALUE INSTALLED	APPLIED THICKNESS	R-VALUE INSTALLED	APPLIED THICKNESS
<i>13</i>	<i>3 5/8"</i>	<i>30</i>	<i>9"</i> <i>12"</i>			
KNEE WALLS IF R-VALUE IS OTHER THAN WALLS ABOVE						
MATERIAL		FORM		R VALUE		
FIBERGLASS		BATTS		<i>19</i>		
MANUFACTURER		MANUFACTURER				
<i>Foam</i>		W R GRACE				
AIR INFILTRATION SEALANT						
THIS IS TO CERTIFY THAT INSULATION AND/OR SEALANT HAS BEEN INSTALLED IN CONFORMANCE WITH APPLICABLE CODES, MATERIAL STANDARDS AND REGULATIONS						
SIGNATURE—INSULATION CONTRACTOR			TITLE		DATE	
<i>M. Smith</i>			MANAGER		<i>1-7-00</i>	
SIGNATURE—GENERAL CONTRACTOR			TITLE		DATE	
REMARKS:						

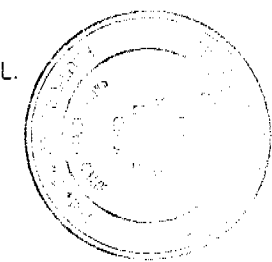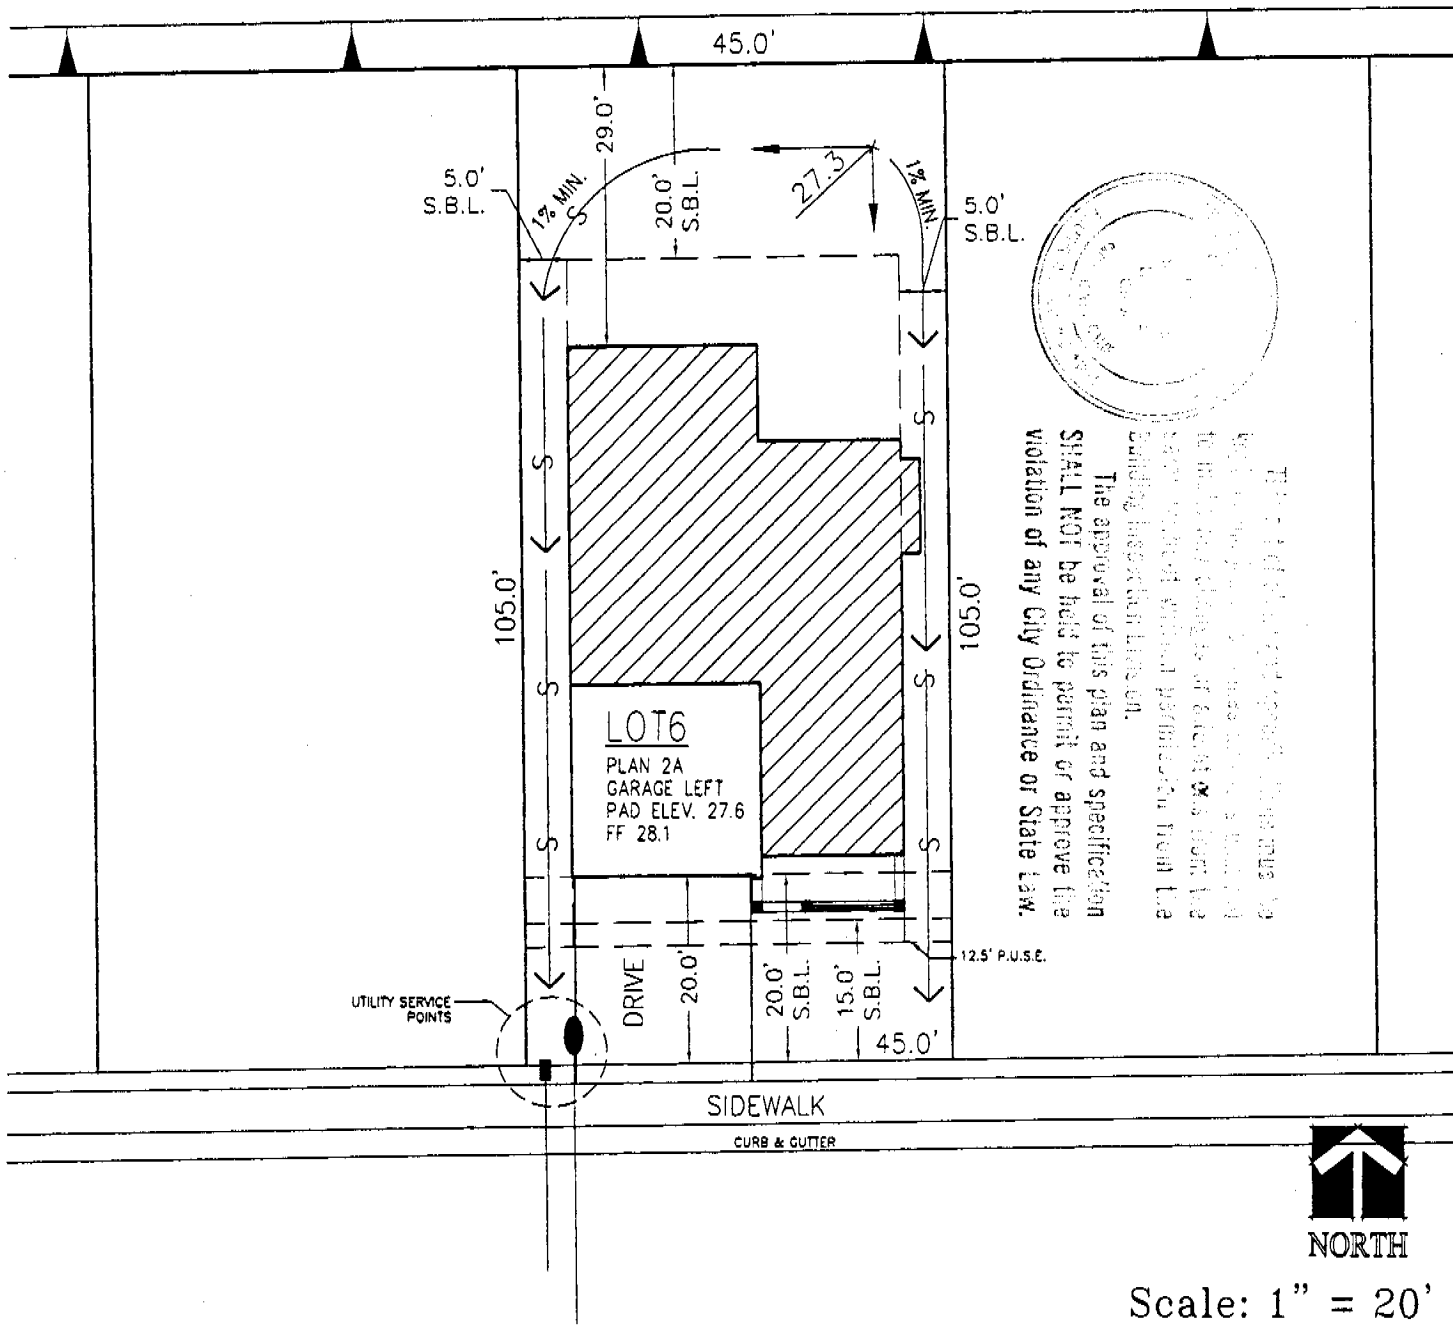

The approval of this plan and specification SHALL NOT be held to permit or approve the violation of any City Ordinance or State Law.

SITE INFORMATION

Client: D.R. Horton
 Project: Laguna Vega
 Plat: Laguna Vega North Village 1
 Location: Sacramento, CA. 95758
 Lot: 6
 Street Address: 7433 Shelby Street
 Plan/Elevation: Plan 2 / Elev. A

Use Zone: PUD
 Min. Gar. Setback: 20 ft.
 Min. Front Setback: 15 ft.
 Min. Rear Setback: 20 ft.
 Pad Elev.: 27.6
 Garage: Left
 APN: 117-1350-006

Note:

Finish grade shall slope away from the building at 2% for the first five feet (5'). The minimum slope for all grades and swale shall be one percent (1%).



Laguna Vega North Village 1

Plot Plan For D.R. Horton

DATE: 10-15-99
 JOB NO: 58322.08

1/8" = 1' 1/4" = 1' 1/2" = 1' 3/4" = 1' 1" = 1' 1 1/2" = 1' 2" = 1'

RESIDENTIAL BUILDING PERMIT APPLICATION

New Construction Addition Remodels Other

Project Address: 7433 SHELBY STREET Assessor Parcel # 117-1350-006

Lot Number: 6 LAOUNA VEGA

OWNER INFORMATION:

Legal Property Owner: D.R. Horton Phone # (916) 355-1234
 Owner Address: 110 Blue Ravine Road #209 City Folsom State CA Zip 95630

CONTRACTOR INFORMATION:

Contractor: D.R. Horton Lic. # 750190 Phone # 355-1234 Fax # 355-8077

PROJECT INFORMATION:

PLAN 2 A LT. MP # 1385

Land Use Zone RIA Occupancy Group R3, Construction Type VN Fed Code 1A

No. of stories: 1 No. of rooms: 7 Street width: 44' ROW

1st Floor Area 1385 SF 2nd Floor Area _____ Basement _____ Roof Material CONC TILE

AREA IN SQUARE FOOT OF:	EXISTING	NEW
Dwelling/Living	_____	<u>1385 SF</u>
Garage/Storage	_____	<u>395 SF</u>
Decks/Balconies	_____	_____
Carports	_____	_____

SCOPE OF WORK: New Construction

FOR OFFICE USE ONLY:

- | | | |
|---|---|--|
| <input type="checkbox"/> Information above complete | <input type="checkbox"/> AR Flood Waiver required | <input type="checkbox"/> Planning Approval |
| <input type="checkbox"/> Violation files checked | <input type="checkbox"/> Flood Elevation Certificate Required | <input type="checkbox"/> Design Review Approval |
| <input type="checkbox"/> Standard setbacks | <input type="checkbox"/> Water Development Infill Area | <input type="checkbox"/> Special Fee Districts Apply : _____ |
| <input type="checkbox"/> County Sewer | | |

NEW STRUCTURES & ADDITIONS

❖ THE FOLLOWING MUST BE PROVIDED IN ORDER TO SUBMIT FOR PLAN REVIEW

- | | |
|---|---|
| <input type="checkbox"/> 2 COMPLETE PLANS, LEGIBLE & DRAWN TO SCALE | ❖ Plans to include: site plan, floor plan, elevations, roof/ceiling plan, foundation and structural framing details, and structural calculations for non-conforming structures. |
| <input type="checkbox"/> 3 SETS IF PROJECT IS IN A DESIGN REVIEW AREA | |
| <input type="checkbox"/> Title 24 Energy Compliance documentation | <input type="checkbox"/> 11" x 17" copy of floor plan for County Assessor |
| <input type="checkbox"/> Grading and Erosion Control Questionnaire | <input type="checkbox"/> Plan Review Fees |

Date: _____

Received by: (staff) _____

ACTIVITY/PERMIT # _____