



DEPARTMENT OF PARKS  
AND COMMUNITY SERVICES

ROBERT P. THOMAS  
DIRECTOR

G. ERLING LINGGI  
ASSISTANT DIRECTOR

WALTER S. UEDA  
DEPUTY DIRECTOR

CITY OF SACRAMENTO  
CALIFORNIA

1231 I STREET  
SUITE 400  
SACRAMENTO, CA  
95814-2977

916-449-5200  
FAX 916-449-8584

DIVISIONS:  
GOLF  
CROCKER ART MUSEUM  
HISTORY AND SCIENCE  
METROPOLITAN ARTS  
SACRAMENTO ZOO  
PARKS AND RECREATION  
• NORTH  
• SOUTH  
• CITY-WIDE

October 4, 1990

Budget and Finance/  
Transportation and Community Development Committee  
Sacramento, California

Honorable Members in Session:

SUBJECT: DEDICATION OF PROPOSED OUTDOOR STAGE IN HONOR OF C.K. McCLATCHY

SUMMARY

This report provides information about C.K. McClatchy and recommends that the City Council approve the dedication of the proposed outdoor stage in McClatchy Park in honor of C.K. McClatchy and in recognition of the contributions he made to the Sacramento community.

BACKGROUND

C.K. McClatchy, who passed away in April, 1989, took an active role in quality of life issues for the Sacramento area. Through the Sacramento Bee, his support ranged from community athletic events to flood relief and neighborhood watch to the secret witness program. Innumerable community organizations, science and education programs and quality of life activities have received personal, editorial and financial support through C.K. McClatchy's efforts.

The McClatchy family's long dedication to the City of Sacramento and its citizens began with Valentine and Adeline McClatchy's gift of the park to the City in 1927. The McClatchy family have also been long time supporters of community cultural programs such as civic theatre, ballet, symphony, Sacramento History Museum, Crocker Art Museum, and Music Circus to name only a few. The Department of Parks and Community Services is proposing that the outdoor performing arts stage in McClatchy Park be dedicated in honor of C.K. McClatchy and in recognition of his contributions to the quality of life in the City of Sacramento.

The proposed outdoor performing stage will include stage area, dressing rooms, acoustics and lighting, equipment storage, and an overhead shade structure for use by professional artists and local performing groups. Phase I, which consists of

Budget and Finance/  
Transportation and Community Development Committee  
Dedication of Proposed Outdoor Stage in Honor of C.K. McClatchy  
October 4, 1990  
Page Two

the construction of the stage is estimated at approximately \$120,000. Phase II, which includes the additional amenities is estimated at approximately \$420,000. Funding for Phase I is available through state grant monies (\$70,000) and an allocation of redevelopment funds of \$50,000. A group of private citizens are undertaking a fund raising effort to raise the additional funds required for completion of Phase II of the project. Sacramento Housing and Redevelopment Agency has targeted McClatchy Park for extensive improvements. In addition to the stage, the Redevelopment Agency has designated funding for the 1991 development of new restrooms, walkways and children's play area, at a total amount of \$416,425. This will bring the total for McClatchy Park improvements to \$956,425.

FINANCIAL DATA

State grant monies in the amount of \$70,000 and \$50,000 in redevelopment funds have been allocated to Phase I of the outdoor performing stage project.

MBE/WBE EFFORTS

No impact.

POLICY CONSIDERATIONS

The proposed dedication of the McClatchy Park outdoor stage is consistent with the policy of recognizing local individuals who have contributed to the enhancement of quality of life activities for the Sacramento community.

RECOMMENDATION


It is recommended that the City Council, by resolution, approve the dedication of the McClatchy Park proposed outdoor stage in honor of C.K. McClatchy.

Respectfully submitted,



Robert P. Thomas, Director  
Parks and Community Services

RECOMMENDATION APPROVED:

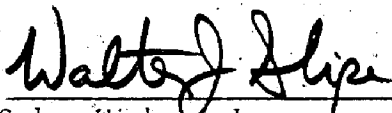

FOR Solon Wisham, Jr.  
Assistant City Manager

Contact Person: Marie Dixon, Manager  
449-5579

October 9, 1990  
District 5

# RESOLUTION NO.

ADOPTED BY THE SACRAMENTO CITY COUNCIL

ON DATE OF \_\_\_\_\_

## RESOLUTION APPROVING THE DEDICATION OF THE MCCLATCHY PARK PROPOSED OUTDOOR STAGE IN HONOR OF C.K. MCCLATCHY

WHEREAS, C.K. McClatchy had been active in quality of life issues for the Sacramento area, and

WHEREAS, C.K. McClatchy through the Sacramento Bee, supported the community in many diverse ways during his lifetime including athletic events, flood relief efforts, and the neighborhood watch and secret witness programs, and

WHEREAS, innumerable community organizations, science and education programs and quality of life activities have received personal, editorial and financial support through C.K. McClatchy's efforts;

NOW THEREFORE BE IT RESOLVED BY THE COUNCIL OF THE CITY OF SACRAMENTO that the proposed outdoor stage in McClatchy Park be dedicated in honor of C.K. McClatchy and in recognition of the contributions he made to the Sacramento community.

\_\_\_\_\_  
MAYOR


Attest:

\_\_\_\_\_  
CITY CLERK


FOR CITY CLERK USE ONLY

RESOLUTION NO.: \_\_\_\_\_

DATE ADOPTED: \_\_\_\_\_

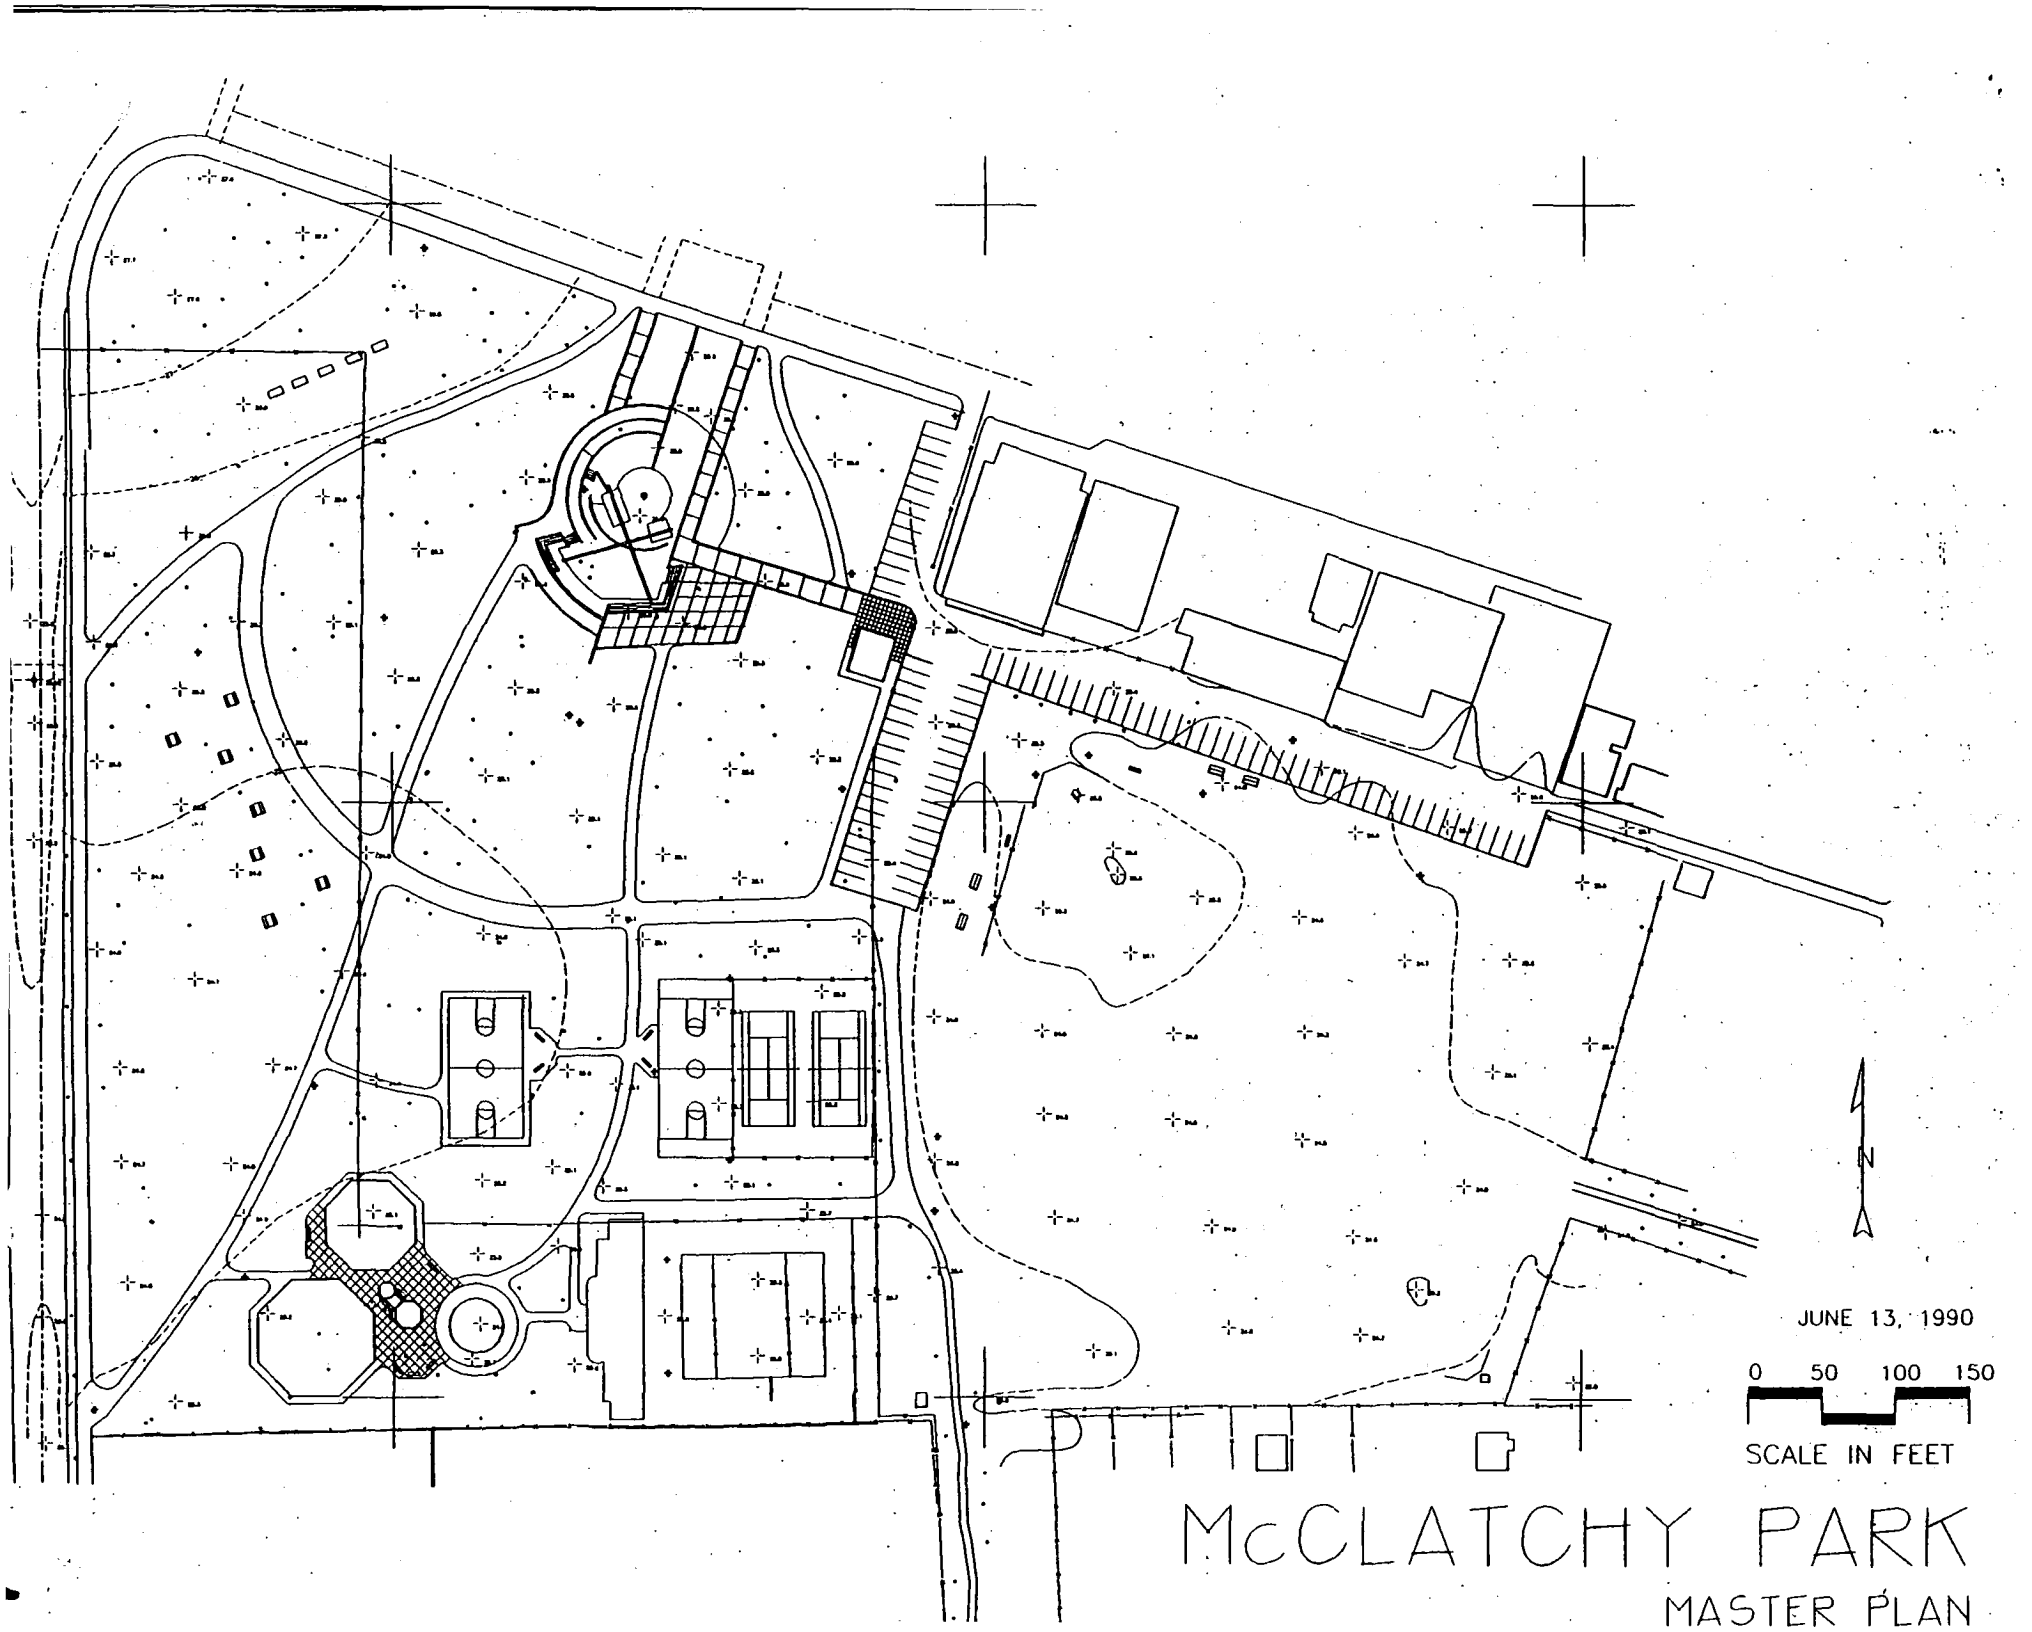

JUNE 13, 1990

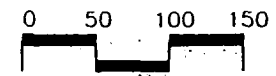

SCALE IN FEET

# McCLATCHY PARK

## MASTER PLAN