

CITY OF SACRAMENTO

Permit No: 9808037

1231 I Street, Sacramento, CA 95814

Insp Area: 3

Site Address: 1 PACKARD BELL WY SAC

Sub-Type: NOTHR

Parcel No: 0620010018

Housing (Y/N): N

CONTRACTOR

PRO TECH FIRE PROT
5711 FLORIN PERKINS #L1
SACRAMENTO CA 95828

OWNER

UNITED STATES OF AMERICA
8300 FRUITRIDGE RD
SACRAMENTO CA 95826

ARCHITECT

Nature of Work: O./HEAD FIRE SPRINKLER

CONSTRUCTION LENDING AGENCY: I hereby affirm under penalty of perjury that there is a construction lending agency for the performance of the work for which this permit is issued (Sec. 3097, Civ. C).

Lender's Name Lender's Address

LICENSED CONTRACTORS DECLARATION: I hereby affirm under penalty of perjury that I am licensed under provisions of Chapter 9 (commencing with section 7000) of Division 3 of the Business and Professions Code and my license is in full force and effect.

License Class C16 License Number 709152 Date 8/19/98 Contractor Signature Mark Whittaker

OWNER-BUILDER DECLARATION: I hereby affirm under penalty of perjury that I am exempt from the contractors License Law for the following reason (Sec. 7031.5, Business and Professions Code; any city or county which requires a permit to construct, alter, improve, demolish, or repair any structure, prior to its issuance, also requires the applicant for such permit to file a signed statement that he or she is licensed pursuant to the provisions of the Contractors License Law (Chapter 9 (commencing with Section 7000) of Division 8 of the Business and Professions Code) or that he or she is exempt therefrom and the basis for the alleged exemption. Any violation of Section 7031.5 by any applicant for a permit subjects the applicant to a civil penalty of not more than five hundred dollars (\$500.00);

I, as a owner of the property, or my employees with wages as their sole compensation, will do the work, and the structure is not intended or offered for sale (Sec. 7044, Business and Professional Code: The Contractors License Law does not apply to an owner of property who builds or improves thereon, and who does such work himself or herself or through his/her own employees, provided that such improvements are not intended or offered for sale. If, however, the building or improvement is sold within one year of completion, the owner-builder will have the burden of proving that he/she did not build or improve for the purpose of sale.)

I, as owner of the property, am exclusively contracting with licensed contractors to construct the project (Sec. 7044, Business and Professions Code: The Contractors License Law does not apply to an owner of property who builds or improves thereon, and who contracts for such projects with a contractor(s) licensed pursuant to the Contractors License Law).

I am exempt under Sec. B & PC for this reason:

Date Owner Signature

IN ISSUING THIS BUILDING PERMIT, the applicant represents, and the city relies on the representation of the applicant, that the applicant verified all measurements and locations shown on the application or accompanying drawings and that the improvement to be constructed does not violate any law or private agreement relating to permissible or prohibited locations for such improvements. This building permit does not authorize any illegal location of any improvement or the violation of any private agreement relating to location of improvements.

I certify that I have read this application and state that all information is correct. I agree to comply with all city and county ordinances and state laws relating to building construction and hereby authorize representative(s) of this city to enter upon the abovementioned property for inspection purposes.

Date 8/19/98 Applicant/Agent Signature Mark Whittaker

WORKER'S COMPENSATION DECLARATION: I hereby affirm under penalty of perjury one of the following declarations:

I have and will maintain a certificate of consent to self-insure for workers' compensation as provided for by Section 3700 of the Labor Code, for the performance of work for which the permit is issued.

X I have and will maintain workers' compensation insurance, as required by Section 3700 of the Labor Code, for the performance of the work for which this permit is issued. My workers' compensation insurance carrier and policy number are:

Carrier State Fund Policy Number 692-1470000002118

(This section need not be completed if the permit is for \$100 or less) I certify that in the performance of the work for which this permit is issued, I shall not employ any person in any manner so as to become subject to the workers' compensation laws of California and agree that if I should become subject to the workers' compensation provisions of Section 3700 of the Labor Code, I shall forthwith comply with those provisions.

Date 8/19/98 Applicant Signature Mark Whittaker

WARNING: FAILURE TO SECURE WORKER'S COMPENSATION COVERAGE IS UNLAWFUL AND SHALL SUBJECT AN EMPLOYER TO CRIMINAL PENALTIES AND CIVIL FINES UP TO ONE HUNDRED THOUSAND DOLLARS (\$100,000) IN ADDITION TO THE COST OF COMPENSATION, DAMAGES AS PROVIDED FOR IN SECTION 3706 OF THE LABOR CODE, INTEREST AND ATTORNEY'S FEE.

THIS PERMIT SHALL EXPIRE BY LIMITATION IF WORK IS NOT COMMENCED WITHIN 180 DAYS.

**CITY OF SACRAMENTO
APPLICATION FOR BUILDING PERMIT**

98-08037C

**DEVELOPMENT SERVICES DIVISION
PERMIT SERVICES DIVISION**

1231 I Street, Rm. 200
Sacramento, CA 95814

(916) 264-7619 FAX 264-7046

→ Applicant must complete ALL Unshaded areas ←

PC #	AREA # <u>2C</u>
------	------------------

ADDRESS 1 Packard Bell Way Suite Building 8 Bay 84
 PARCEL # 062-0010-018

CONTACT Name <u>Mark Whittaker</u> Address _____ Zip _____ Phone <u>388-0255</u> FAX <u>388-0487</u>		LICENCED CONTRACTOR Lic No. # <u>709152</u> Name <u>Pro-Tech Fire Protection</u> Address <u>8540 Younger Creek Dr. # 2</u> <u>Sacramento</u> Zip <u>95828</u> Phone <u>388-0255</u> FAX <u>388-0487</u>	
ARCHITECT/ENGINEER Name _____ Address _____ Zip _____ Phone _____ FAX _____		OWNER/TENANT Name <u>Packard Bell</u> Address <u>1 Packard Bell Way</u> <u>See CA</u> Zip _____ Phone _____ FAX _____	

→ Will the permittee have any employees on the jobsite? Yes No
 → If yes, WORKER'S COMPENSATION POLICY # _____ EXPIRATION DATE: _____
 NAME OF INSURANCE COMPANY: _____

NATURE OF WORK IN DETAIL: O.H. Fire Sprinkler Extension - ESFR

DBA: Packard Bell VALUATION: 7,975

FLOOD STATUS:				S.C.A.T.						
JOB DESCRIPTION		BLDG	SHEL	APT	TI()	REM()	SW	FIRE	ADD	OTH
INSP. DISCIPLINES		BLDG	MECH	PLUMB	ELEC	SITE	FIRE			
# Stories	1st flrArea.	Total Area	Use Zone	Occp Group	Const type	Fire Req. Y/N		Fed Code	Vio. File	
						Spr	Alarm			
B	L	P	M	E	E	S	D	R		

13 EHC

COMMENTS: 8-18-99

REGIONAL SANITATION FEES? Yes No HEALTH DEPARTMENT? Yes No

GENERAL NOTES-

- 1) This is a continuation of the ESFR conversion under the site improvement contract.
- 2) See general conditions, calculations, etc. under permit # 96-5207C.
- 3) All materials, methods, conditions, etc., are typical to original work.
- 4) Work is in high bay only; all other work is existing.

STORAGE NOTES-

- S1) Design is based on: nonencapsulated Class IV commodities stored to 19' (top of storage) in high sub-bay; 8' min. aisles; no solid shelves.
- S2) Protection of expanded polystyrene plastics in cartons, if any, is not in contract.


ESFR NOTES-

- ESFR1) Design based on: NFPA #231C (.95 ed.) & #13 (.94) and SFD; roof height of approx. 30'; storage ht of 25' max. (actual approx. 19'); discharge press. of 50 psi.
- ESFR2) Maximum spacing of ESFR heads is 12' X 8' approx.;
- ESFR3) Maximum deflector distance from roof deck is 14".
- ESFR4) New pipe to be 2 1/2" Dyna Flow, grooved with rigid couplings.
- ESFR5) Hangers to be unistrut clamps; 15' max. O.C. to side of 4X12 beams (---).
- ESFR6) Lateral and longitudinal EQ bracing to be via unistrut clamps.
- ESFR7) Draft curtains, if any, are not in contract.
- ESFR8) Owner to maintain 36" clearance from storage below ESFR deflectors.
- ESFR9) Extend ESFR coverage to approx. 15' beyond racks.
- ESFR10) Plug ex'g outlets in ESFR areas and abandon live piping in place.
- ESFR11) Remove Area on site to Bldg 1, thru bldg 75 in view closer to source

ISSUED

AUG 19 1998



CITY OF SACRAMENTO
DEVELOPMENT SERVICES DIV.

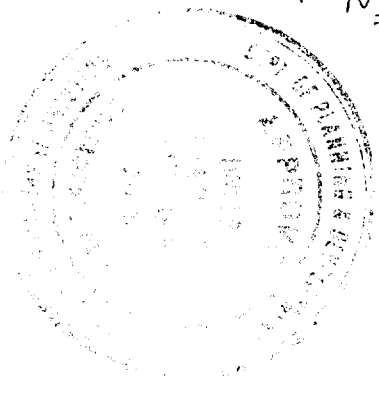

APPROVED
C. H. Bell
SACRAMENTO
FIRE DEPARTMENT
8.18.98

PACKARD BELL BLDG & BARRACKS ESFR
1 Packard Bell Bldg Sacramento, CA
SCALE: 1/16"
DATE: 8/18/98
APPROVED BY: [Signature]

PRO-TECH FIRE PROTECTION SYSTEMS CORP.
916-388-0255 FAX 388-0487 LIC#70915Z C-16
DRAWN BY: MW
REVISIONS:
DRAWING NUMBER: 7198-1

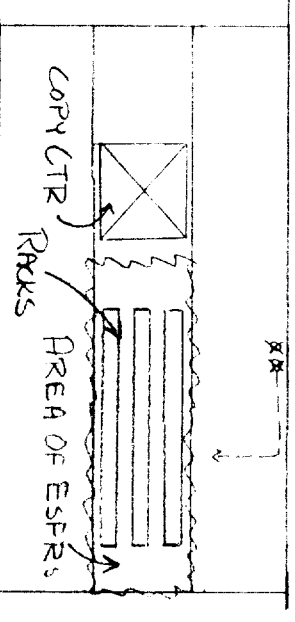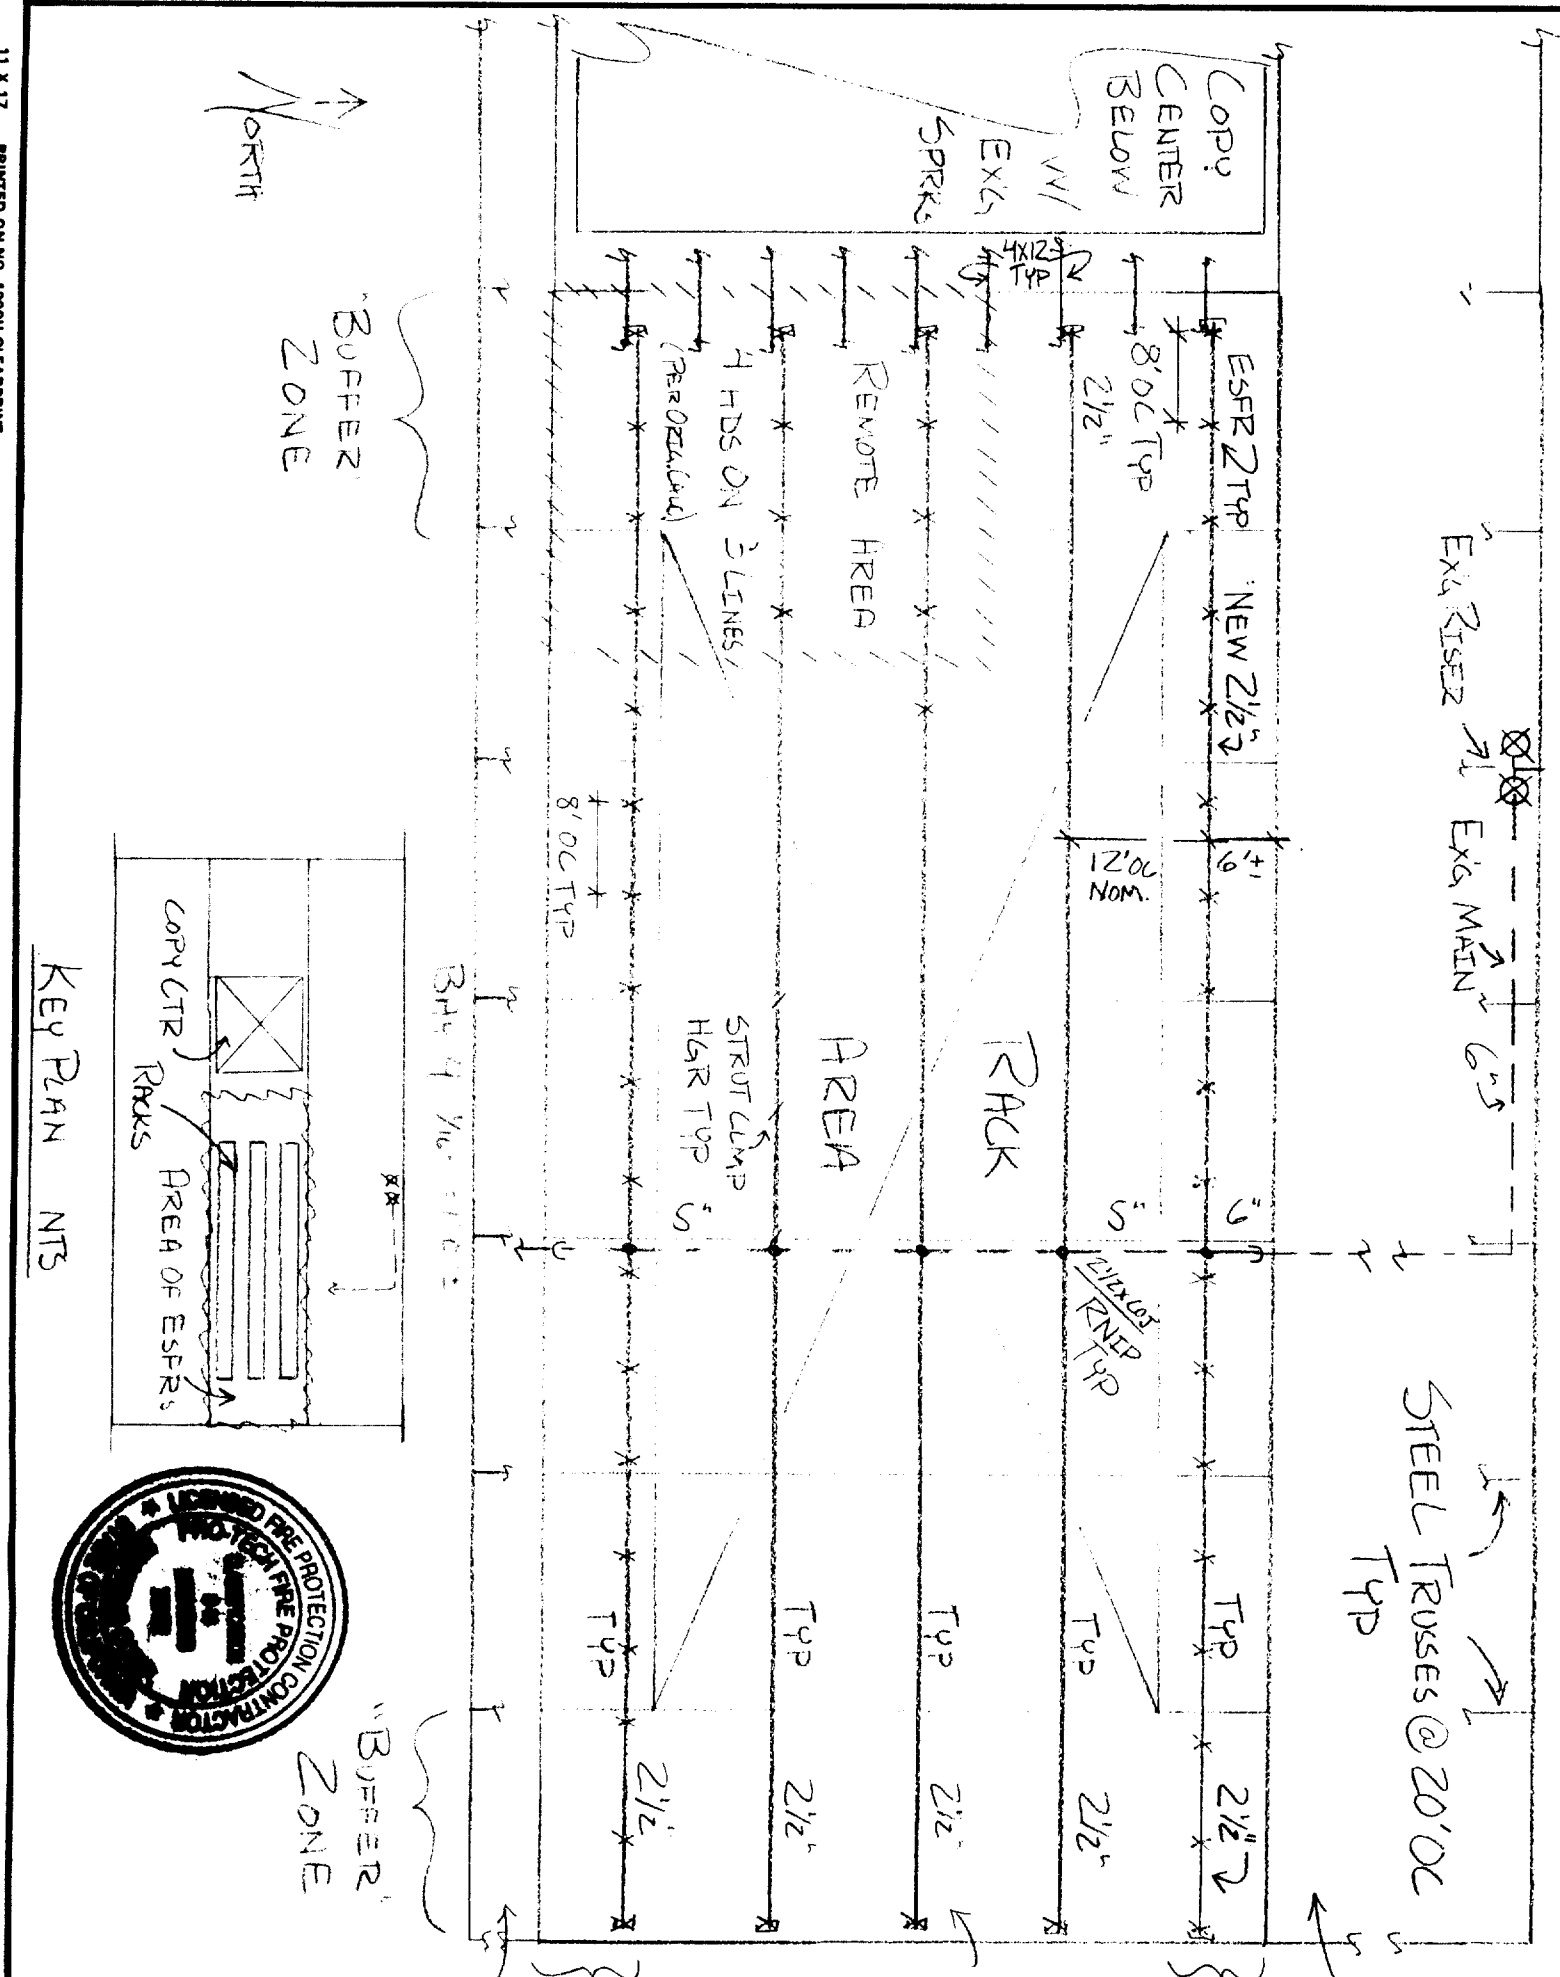

KEY PLAN NTS