


Department of Utilities
Engineering Services Division

CITY OF SACRAMENTO
CALIFORNIA

1395 35th Avenue
Sacramento, CA 95822-2911
phone (916) 264-1400
fax (916) 264-1497/1498

April 17, 2000

City Council
Sacramento, California

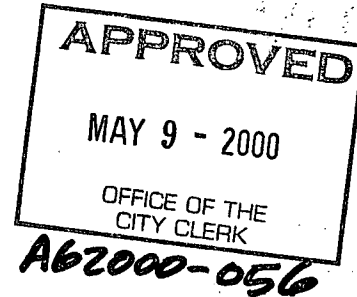

Honorable Members in Session:

**SUBJECT: TAHOE PARK/BROADWAY PARALLEL SEWER PROJECT (PN:XM46):
CONSULTANT SERVICES AGREEMENT WITH WILLDAN ASSOCIATES FOR AN
AMOUNT NOT TO EXCEED \$157,148.**

LOCATION AND COUNCIL DISTRICT:

The project is located in the Tahoe Park area of Sacramento, specifically, on Broadway between Santa Cruz Way and 57th Street, on 44th Street between Broadway and 11th Avenue, on 11th Avenue between 44th Street and Stockton Blvd., on 53rd Street between Broadway and 11th Avenue, and on Tahoe Park between 11th Avenue and 8th Avenue. (See attached map). (District 5 & 6)

RECOMMENDATION:

Staff recommends that the City Council approve the attached resolution authorizing the City Manager and City Clerk to sign and execute the Consultant Service Agreement with Willdan Associates for the amount not to exceed \$157,148.

CONTACT PERSON: Gary A. Reents, Engineering Services Manager, 264-1433
Bill Zehnder, Senior Engineer, 264-1411

FOR COUNCIL MEETING OF: May 9, 2000



CITY OF SACRAMENTO
DEPARTMENT
OF UTILITIES

Making a Difference in Your Neighborhood

City Council
April 17, 2000
Tahoe Park/Broadway Parallel Sewer Project (PN: XM46)

SUMMARY

Staff recommends that the City Manager and City Clerk be authorized to execute a Consultant Service Agreement with Willdan Associates. The Consultant Service Agreement provides construction inspection services for the Tahoe Park/ Broadway Parallel Sewer Project. Construction of the Tahoe Park/Broadway Parallel Sewer Project is scheduled to begin in Spring 2000.

COMMITTEE/COMMISSION ACTION

None.

BACKGROUND INFORMATION

On April 13, 2000, City Council awarded the construction contract for the Tahoe Park/Broadway Parallel Sewer Project to Ford Construction, Inc. This project will construct approximately 6,200 linear feet of combined sewer along Broadway between Santa Cruz Way and 57th Street. This project also includes the construction of approximately 6,300 linear feet of replacement combined sewers along 44th Street, 53rd Street, 46th Street, 47th Street, Stockton Blvd., and in Tahoe Park between 11th Avenue and 8th Avenue.

Staff has prepared a Consultant Services Agreement with Willdan Associates to provide construction inspection services for an amount not to exceed \$157,148. Construction is anticipated to occur between May 2000 and February 2001.

FINANCIAL CONSIDERATIONS

The Consultant Service Agreement with Willdan Associates to perform construction inspection is for an amount not to exceed \$157,148. There are sufficient funds in the project to award the contract.

ENVIRONMENTAL CONSIDERATIONS

Consistent with the California Environmental Quality Act, the City has prepared a Initial Study/Mitigated Negative Declaration for the Tahoe Park/Broadway Parallel Sewer Project. On October 26, 1999, the City Council ratified the Initial Study/Mitigated Negative Declaration.

POLICY CONSIDERATION

This action is Consistent with Chapter 58, Article III, Section 58.304 of the City Code concerning award of contracts.

City Council
April 17, 2000
Tahoe Park/Broadway Parallel Sewer Project (PN: XM46)

ESBD CONSIDERATIONS

It was determined that there were no subcontracting opportunities available for this Consultant Service Agreement; therefore, the ESBD subcontracting goal was waived.

Respectfully submitted,




Gary A. Reents
Engineering Services Manager

RECOMMENDATION APPROVED:




Robert P. Thomas
City Manager

APPROVED:

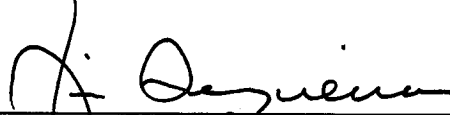

James G. Sequeira
Director of Utilities

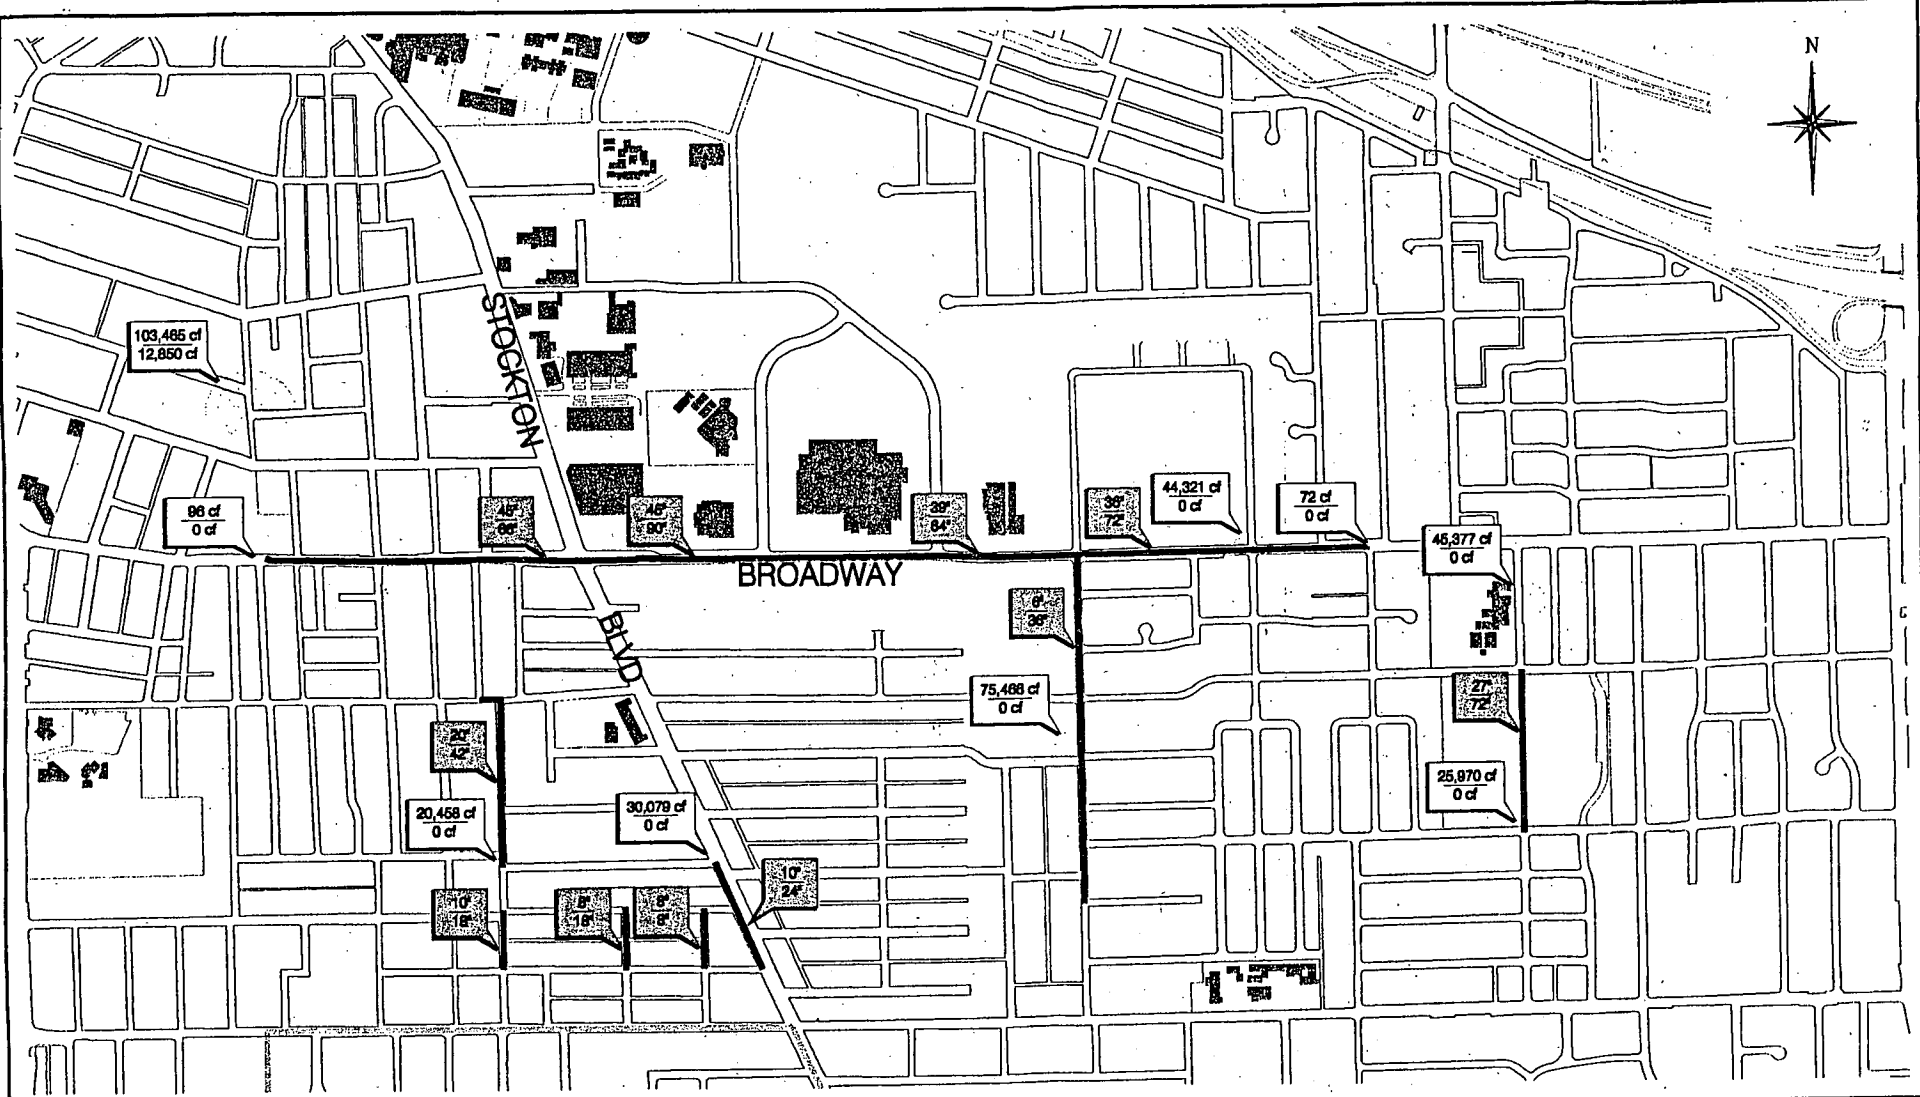

LEGEND


cf = cubic feet

- BEFORE - FLOODING
- AFTER - FLOODING
- BEFORE - PIPE DIAMETER
- AFTER - PIPE DIAMETER

TAHOE PARK/BROADWAY PARALLEL SEWER PROJECT

 **DEPARTMENT
OF UTILITIES**
CITY OF SACRAMENTO

SCALE

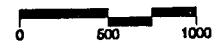

1" = 300'

RESOLUTION NO. 2000-210

ADOPTED BY THE SACRAMENTO CITY COUNCIL
ON DATE OF _____



RESOLUTION TO AUTHORIZE THE CITY MANAGER AND CITY CLERK TO EXECUTE THE CONSULTANT SERVICE AGREEMENT WITH WILLDAN ASSOCIATES TO PROVIDE CONSTRUCTION INSPECTION SERVICES FOR THE TAHOE/BROADWAY PARALLEL SEWER REPLACEMENT PROJECT FOR AN AMOUNT NOT TO EXCEED \$157,148.

BE IT RESOLVED BY THE SACRAMENTO CITY COUNCIL THAT:

The City Manager and City Clerk are authorized to sign and execute the Consultant Service Agreement with Willdan Associates to provide construction inspection services for the Tahoe/Broadway Parallel Sewer Project for an amount not to exceed \$157,148.

MAYOR

ATTEST:

CITY CLERK

FOR CITY CLERK USE ONLY

RESOLUTION NO. _____

DATE ADOPTED: _____