

CITY OF SACRAMENTO

1231 I Street, Sacramento, CA 95814

Permit No: 0405423

Insp Area: 4

Thos Bros: 278B6

Site Address: 2621 CROSBY WY SAC

Sub-Type: REP

Parcel No: 266-0311-018

Expanded North Area Design Review

Housing (Y/N):

N

CONTRACTOR

CAPITOL RECONSTRUCTION
204 21ST ST
SACRAMENTO CA 95814

OWNER

LAGODA KRISTINEJ
2621 CROSBY WY
SACRAMENTO CA 95815

ARCHITECT

Nature of Work: STRUCTURAL REPAIRS TO ROOF(REPAIR LIKE FOR LIKE). REROOF-
TEAR OFF, RESHEET, INSTALL 18 SQ OF 30YR DIMENSIONAL
LAMINATED COMP. REPAIR STUCCO AROUND WINDOW.

CONSTRUCTION LENDING AGENCY : I hereby affirm under penalty of perjury that there is a construction lending agency for the performance of the work for which this permit is issued (Sec. 3097, Civ. C).

Lender's Name _____ Lender's Address _____

LICENSED CONTRACTORS DECLARATION: I hereby affirm under penalty of perjury that I am licensed under provisions of Chapter 9 (commencing with section 7000) of Division 3 of the Business and Professions Code and my license is in full force and effect.

License Class B License Number 522603 Date 4-8-04 Contractor Signature Robert Schudoma

OWNER-BUILDER DECLARATION: I hereby affirm under penalty of perjury that I am exempt from the contractors License Law for the following reason (Sec. 7031.5, Business and Professions Code; any city or county which requires a permit to construct, alter, improve, demolish, or repair any structure, prior to its issuance, also requires the applicant for such permit to file a signed statement that he or she is licensed pursuant to the provisions of the Contractors License Law (Chapter 9 (commencing with Section 7000) of Division 8 of the Business and Professions Code) or that he or she is exempt therefrom and the basis for the alleged exemption. Any violation of Section 7031.5 by any applicant for a permit subjects the applicant to a civil penalty of not more than five hundred dollars (\$500.00);

PAID
CITY OF SACRAMENTO

I, as a owner of the property, or my employees with wages as their sole compensation, will do the work, and the structure is not intended or offered for sale (Sec. 7044, Business and Professional Code: The Contractors License Law does not apply to an owner of property who builds or improves thereon, and who does such work himself or herself or through his/her own employees, provided that such improvements are not intended or offered for sale. If, however, the building or improvement is sold within one year of completion, the owner builds or improves thereon, the owner is deemed to have intended or offered for sale that he/she did not build or improve for the purpose of sale.)

APR 08 2004
NEIGHBORHOODS PLANNING
AND DEVELOPMENT SERVICES

I, as owner of the property, am exclusively contracting with licensed contractors to construct the project (Sec. 7044, Business and Professions Code: The Contractors License Law does not apply to an owner of property who builds or improves thereon, and who contracts for such projects with a contractor(s) licensed pursuant to the Contractors License Law).

I am exempt under Sec. _____ B & PC for this reason: _____

Date _____ Owner Signature _____

IN ISSUING THIS BUILDING PERMIT, the applicant represents, and the city relies on the representation of the applicant, that the applicant verified all measurements and locations shown on the application or accompanying drawings and that the improvement to be constructed does not violate any law or private agreement relating to permissible or prohibited locations for such improvements. This building permit does not authorize any illegal location of any improvement or the violation of any private agreement relating to location of improvements.

I certify that I have read this application and state that all information is correct. I agree to comply with all city and county ordinances and state laws relating to building construction and hereby authorize representative(s) of this city to enter upon the abovementioned property for inspection purposes.

Date 4-8-04 Applicant/Agent Signature Sam Kelly

WORKER'S COMPENSATION DECLARATION: I hereby affirm under penalty of perjury one of the following declarations:

I have and will maintain a certificate of consent to self-insure for workers' compensation as provided for by Section 3700 of the Labor Code, for the performance of work for which the permit is issued.

I have and will maintain workers' compensation insurance, as required by Section 3700 of the Labor Code, for the performance of the work for which this permit is issued. My workers' compensation insurance carrier and policy number are:

Carrier STATE COMPENSATION INS FUND Policy Number 467-02 UNIT 0000646 Exp Date 04/01/2005

(This section need not be completed if the permit is for \$100 or less) I certify that in the performance of the work for which this permit is issued, I shall not employ any person in any manner so as to become subject to the workers' compensation laws of California and agree that if I should become subject to the workers' compensation provisions of Section 3700 of the Labor Code, I shall forthwith comply with those provisions.



Date 4-8-04 Applicant Signature Sam Kelly

WARNING: FAILURE TO SECURE WORKER'S COMPENSATION COVERAGE IS UNLAWFUL AND SHALL SUBJECT AN EMPLOYER TO CRIMINAL PENALTIES AND CIVIL FINES UP TO ONE HUNDRED THOUSAND DOLLARS (\$100,000) IN ADDITION TO THE COST OF

CAPITOL RECONSTRUCTION CO.

Lic. #522603
 204 21st Street
 SACRAMENTO, CA 95814
 (916) 446-2774

JOB LA GODA & KISTINE
 SHEET NO. 2621 Crosby Way 4/5/4
 CALCULATED BY SAC, CT DATE _____
 CHECKED BY _____ DATE _____
 SCALE _____

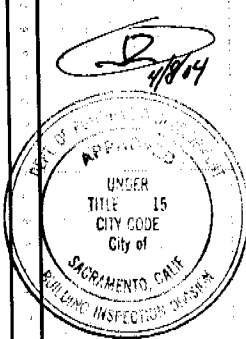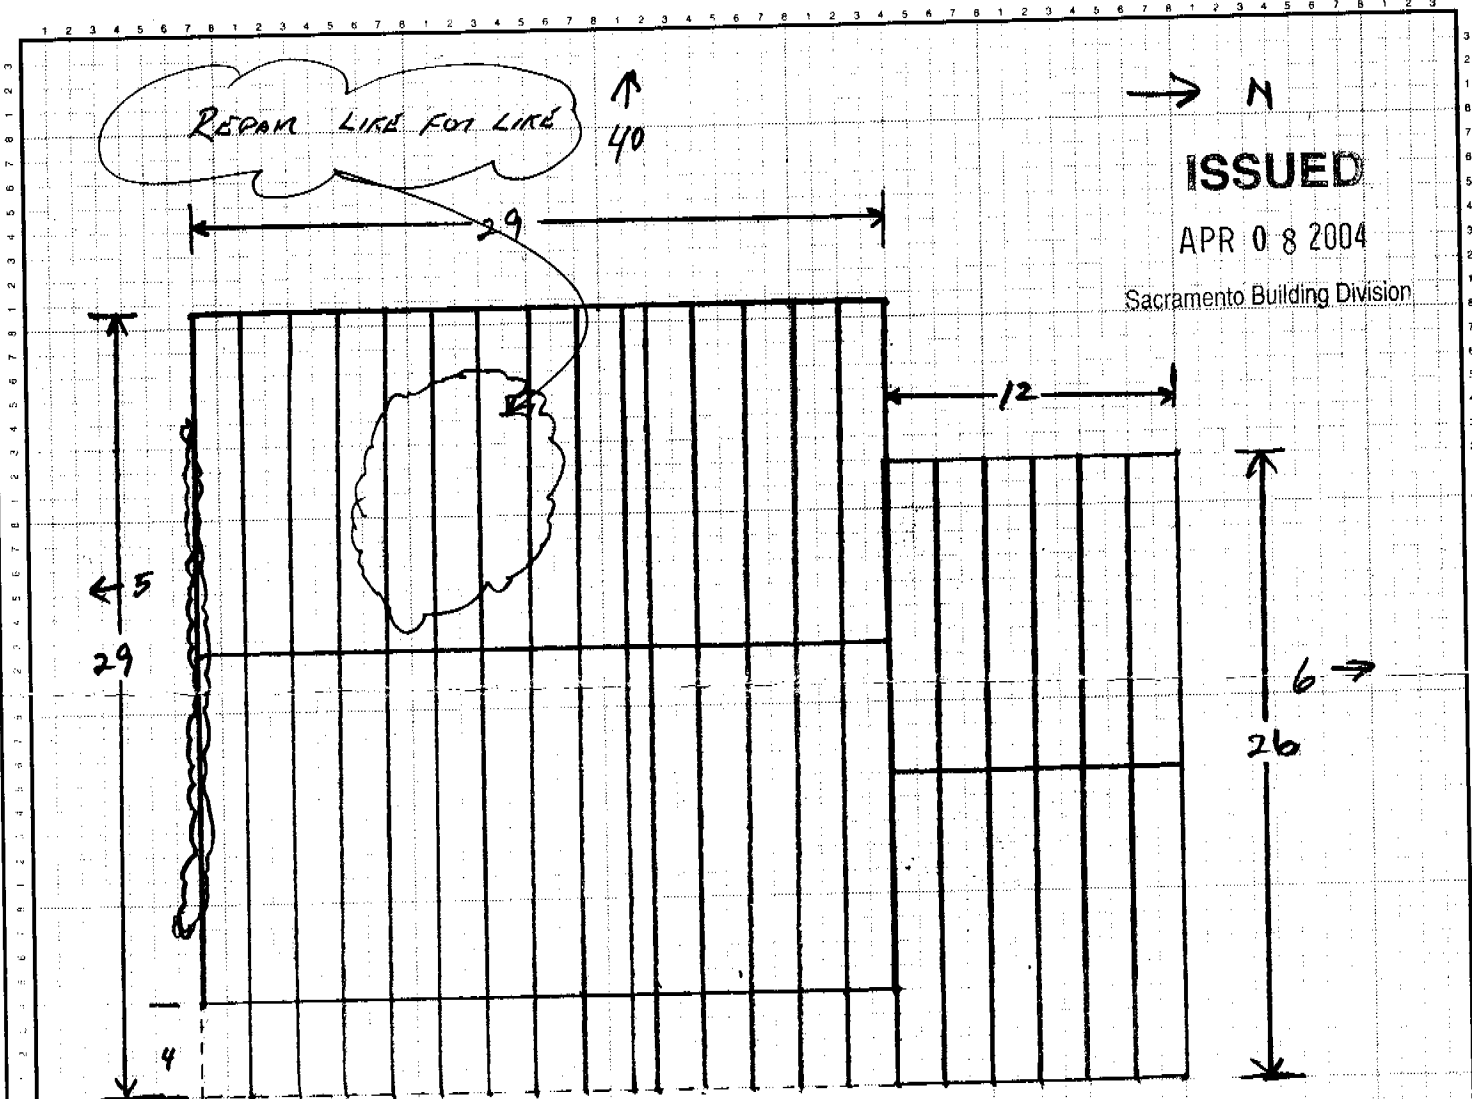

This plan and specification shall be kept on file for 10 years after the date of issuance of the permit to make any change or alterations to the same without written permission of the Building Inspection Division.
 The approval of this plan and specification SHALL NOT be held to permit or excuse the violation of any City Ordinance or State Law.

Handwritten list of materials:
 RAFTERS 2x4x16 - 4@
 PURLIN 2x6 - 5@ LF
 COLLAR TIE 1x8x12 - 7@
 SHEATHING 1/2" OSB
 ROOF COVER 30 YR COMP
 STUCCO PATCH - SOUTH SL 300#


Handwritten: CROSBY WAY

CITY COPY

CAPITOL RECONSTRUCTION CO.

Lic. #522603
204 21st Street
SACRAMENTO, CA 95814
(916) 446-2774

JOB LAGODA, Kristine
SHEET NO. 2621 Crosby Way
CALCULATED BY SJA a DATE 4/5/14
CHECKED BY _____ DATE _____
SCALE 1/8" = 1'

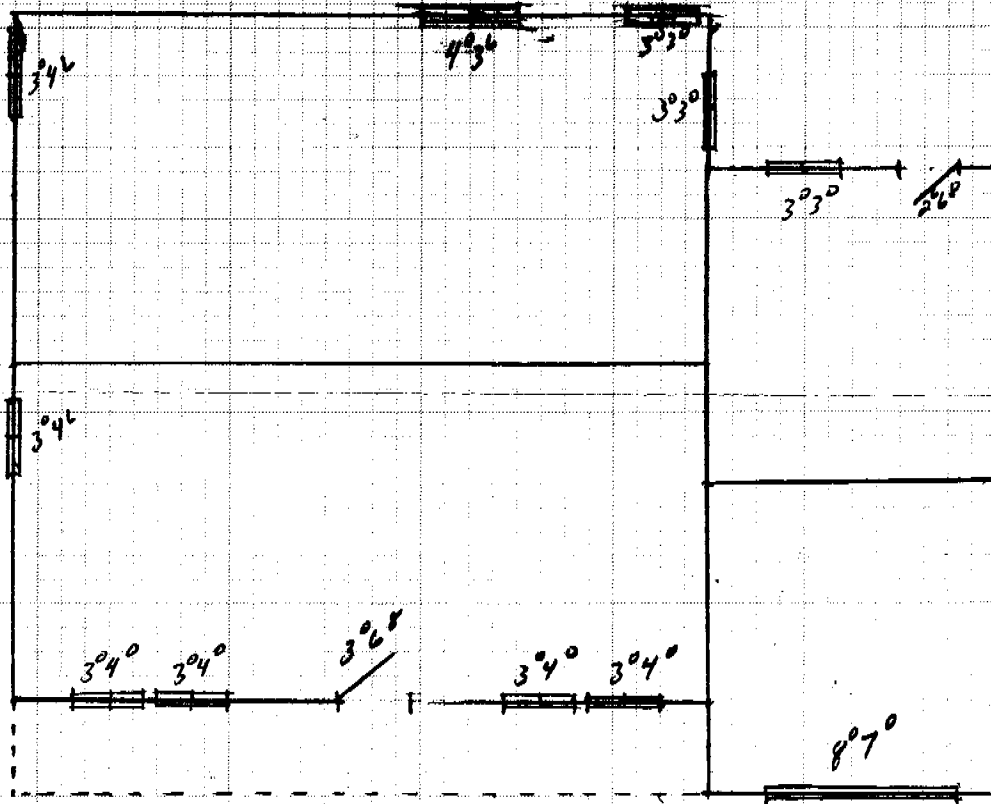

REPLACE 1 WINDOW
PLASTER PATCH
PAINT