


REMOVE EXISTING SIGN

NEW 6'x12' SIGN

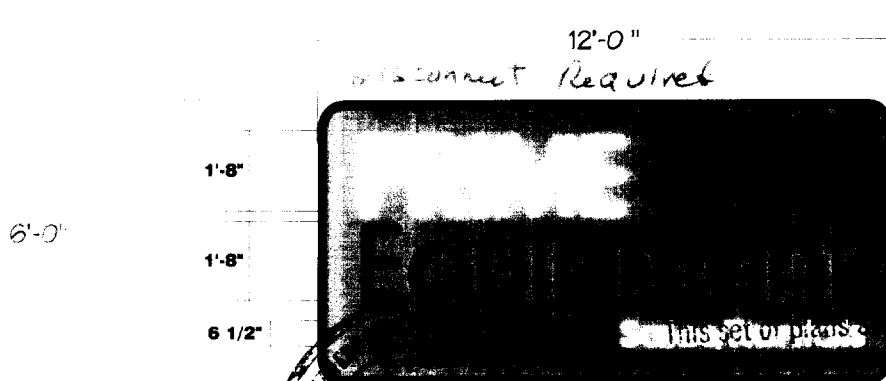

SCALE: 1/4" = 1'-0"
72 SQFT.

FABRICATE AND INSTALL (1) S/F STANDARD CABINET

FACE DETAIL:

- * 3M PANAFLEX 945 FLEXIBLE SUBSTRATE PMS 368 GREEN
- * ILLUMINATED BY FLUORESCENT LAMPS
- * FLUSH-MOUNTED TO WALL
- * 10" DEEP

COLORS:

BACKGROUND- 3M PANAFLEX 945 FLEXIBLE SUBSTRATE PMS 368 GREEN.

GRAPHICS - WHITE: "PRIME"

BLACK: "EQUIPMENT"

WHITE: "SALES/RENTALS"


APPROVED 5/29/99

4-27-99

FILE COPY

WALTON
Signage

CLIENT	PRIME EQUIPMENT	COMP FILE	F:/DESIGNS/PRIME/SACRAMENTO_CA	© 1998 WALTON SIGNAGE ALL RIGHTS RESERVED THIS IS AN ORIGINAL DRAWING CREATED BY WALTON SIGNAGE. IT IS SUBMITTED FOR YOUR PERSONAL USE, HOWEVER, IT SHALL AT ALL TIMES REMAIN THE PROPERTY OF WALTON SIGNAGE. IT MAY BE USED IN CONNECTION WITH THE PROJECT BEING PLANNED FOR YOU BY WALTON SIGNAGE, BUT NOT OTHERWISE. YOU ARE NOT AUTHORIZED TO SHOW THESE DRAWINGS TO ANYONE OUTSIDE YOUR ORGANIZATION, NOR IS IT TO BE REPRODUCED, USED, COPIED, OR EXHIBITED IN ANY FASHION.
LOCATION	4635 POWER IN RD	DRWG NO.	1607.1	
CITY & STATE	SACRAMENTO, CA	SCALE	NOTED	
SALES REP.	GARY WALTON	DESIGNER	SJ	
DATE	8/11/98 3/16/99-R	ALL ELECTRICAL SIGNS WILL BE WIRED 120 VOLTS PRIMARY SERVICE OTHER VOLTAGES ARE AVAILABLE AT ADDITIONAL COST. PRIMARY SERVICE TIME CLOCKS OR OTHER ELECTRICAL DEVICES ARE NOT INCLUDED IN THIS PRESENTATION.		

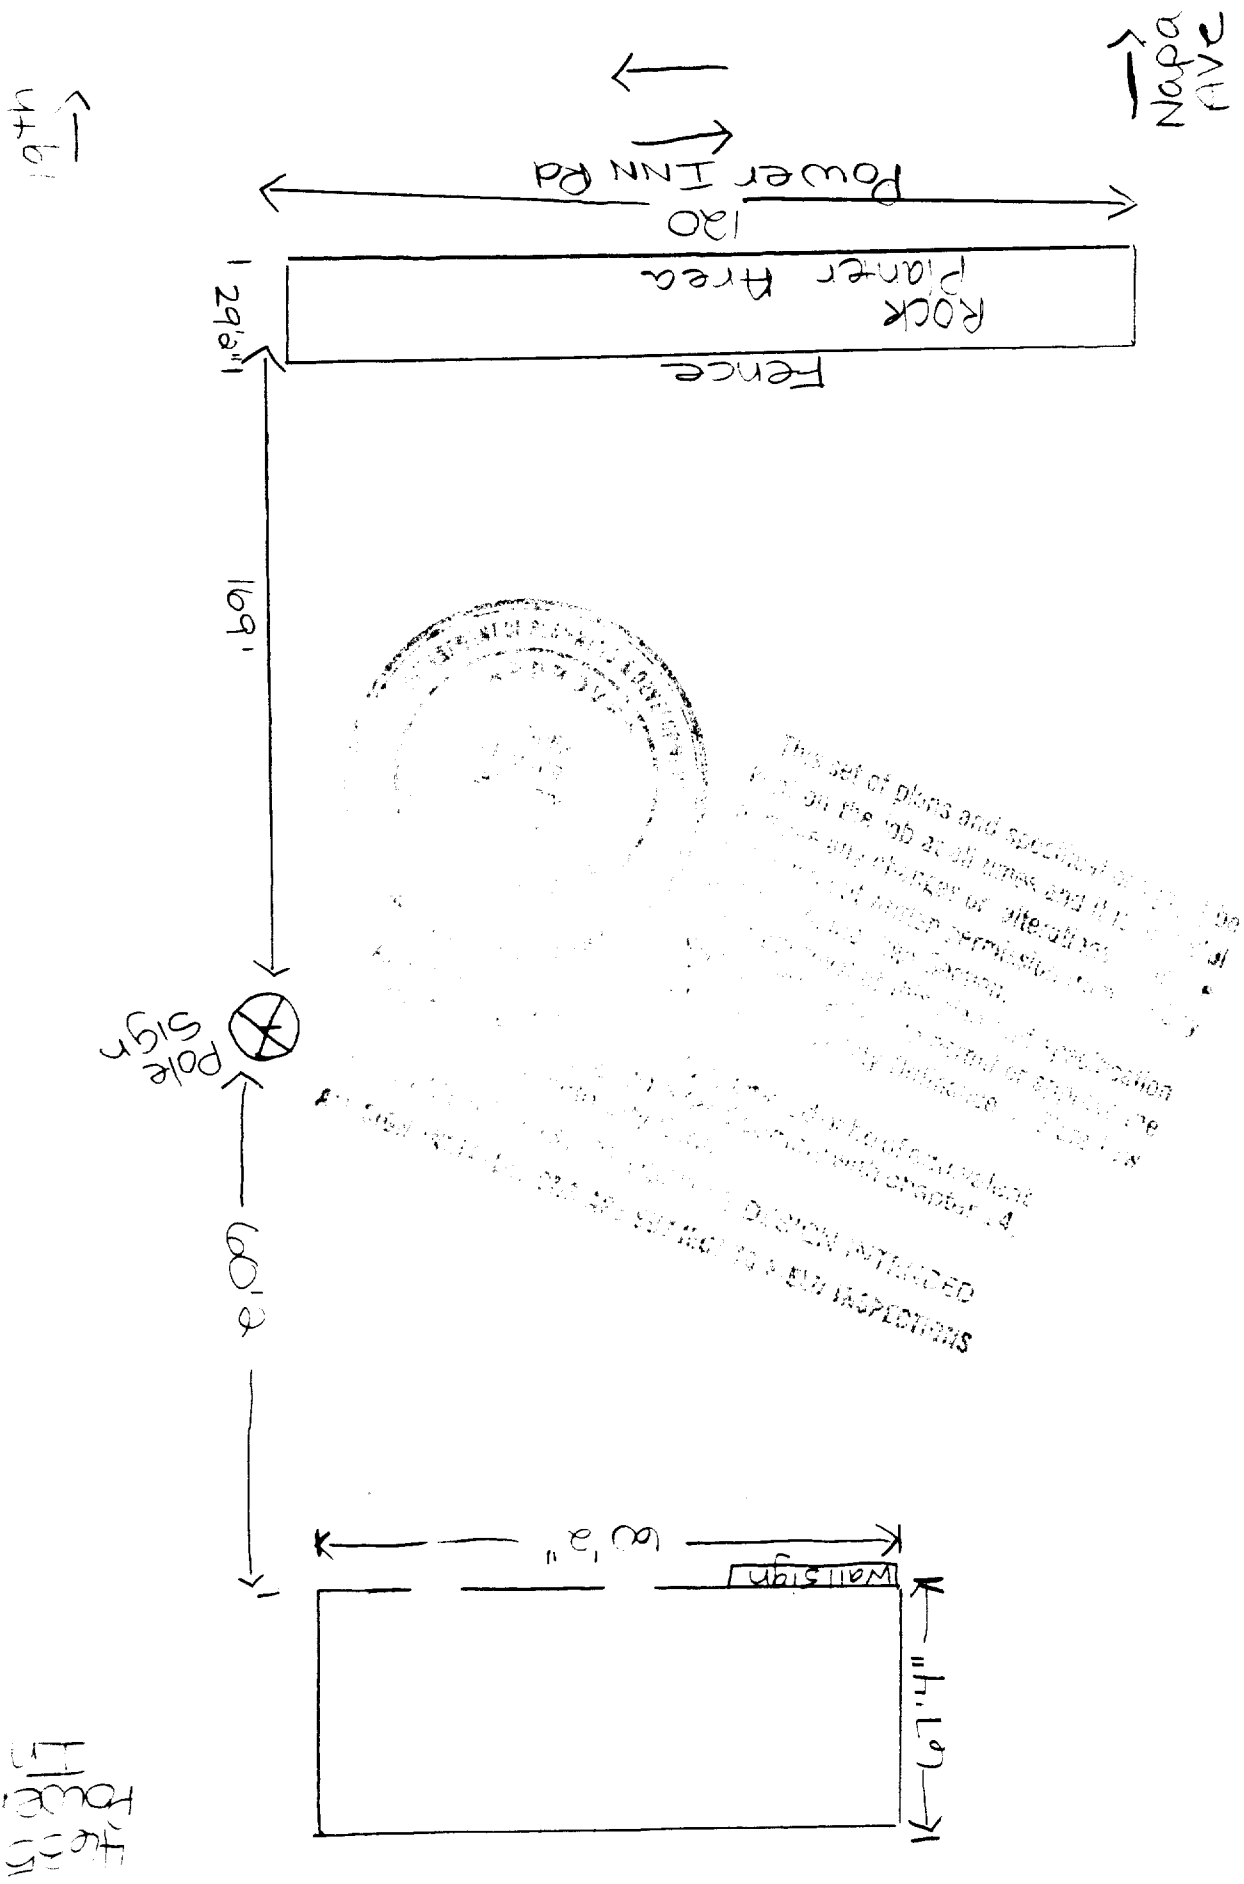



1-800-361-7446

1314 10th Street Modesto, CA 95354
(209) 523-7446 FAX 522-2997



Standard Single Sided Cabinets

- * Fluorescent Illuminated & Non-Illuminated.
- * Aluminum Extrusion Frames.



General Spec Sheet


Side Detail (S/F)

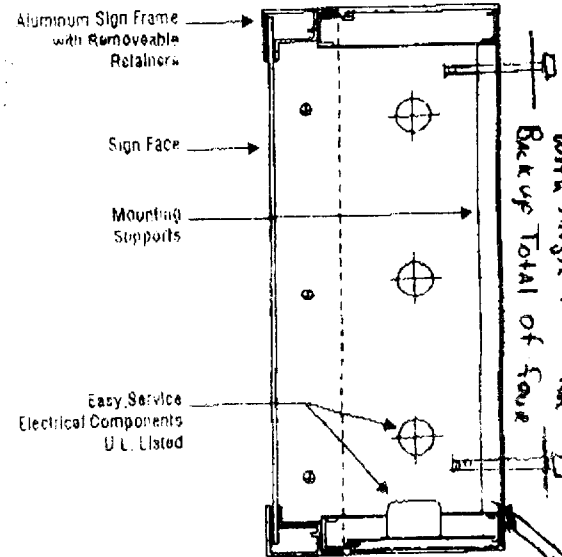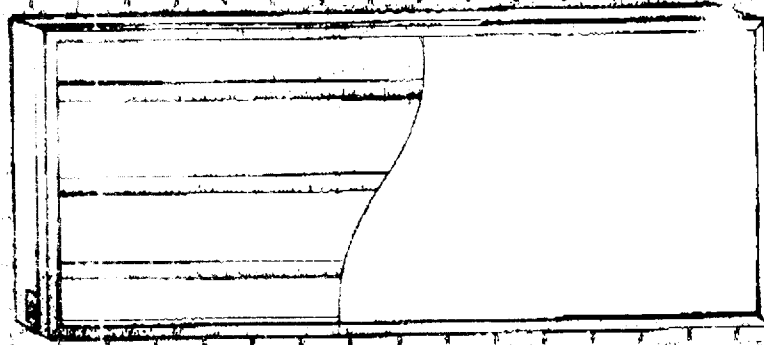


*FASTENERS TOP & BOTTOM 4 EX. C.C.
1/2" ALL THREAD THEN WALL WITH ANGLE IRON FOR*

Elect Then Wall To Existing Optional Retainers

Standard 10" deep frame system.

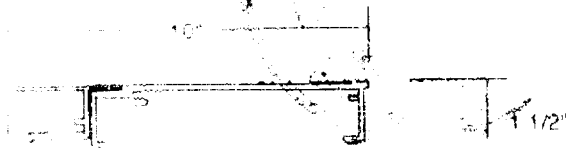

6-3/4" deep frame system.

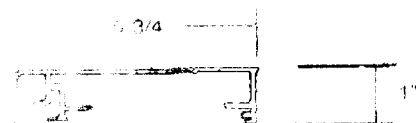

Hinged Retainers




Flex Face Retainers



Radius Cabinet Corners



Divider Bar for faces

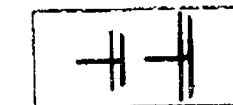

Paint Finishes:

All our cabinets are primed and painted with Acrylic Polyurethane Finishes.

U.L. Listing:

All illuminated cabinets come U.L. Listed as required with an On/Off disconnect switch.