

CITY OF SACRAMENTO

Permit No: 9808066

1231 I Street, Sacramento, CA 95814

Insp Area: 1

Site Address: 401 I ST SAC

Sub-Type: COM

Parcel No: 0020010034

BLDG #9

Housing (Y/N): N

CONTRACTOR

STERLING P HOLLOWAY 111 INC
1490 CHRISTRIAN VALLEY RD
AUBURN CA 95602-9602

OWNER

SOUTHERN PACIFIC TRANSPORTATION CO
401 I ST
SACRAMENTO CA 95814

ARCHITECT

Nature of Work: SEWER CAP ( WATER SERVICE BLDG /GARAGE 2000 SF)

CONSTRUCTION LENDING AGENCY : I hereby affirm under penalty of perjury that there is a construction lending agency for the performance of the work for which this permit is issued (Sec. 3097, Civ. C).

Lender's Name Lender's Address

LICENSED CONTRACTORS DECLARATION: I hereby affirm under penalty of perjury that I am licensed under provisions of Chapter 9 (commencing with section 7000) of Division 3 of the Business and Professions Code and my license is in full force and effect.

A ASB, C-12C-21 License Class License Number 382173 Date 8/20/98 Contractor Signature Linda Myers for Sterling P. Holloway

OWNER-BUILDER DECLARATION: I hereby affirm under penalty of perjury that I am exempt from the contractors License Law for the following reason (Sec. 7031.5, Business and Professions Code; any city or county which requires a permit to construct, alter, improve, demolish, or repair any structure, prior to its issuance, also requires the applicant for such permit to file a signed statement that he or she is licensed pursuant to the provisions of the Contractors License Law (Chapter 9 (commencing with Section 7000) of Division 8 of the Business and Professions Code) or that he or she is exempt therefrom and the basis for the alleged exemption. Any violation of Section 7031.5 by any applicant for a permit subjects the applicant to a civil penalty of not more than five hundred dollars (\$500.00);

I, as a owner of the property, or my employees with wages as their sole compensation, will do the work, and the structure is not intended or offered for sale (Sec. 7044, Business and Professional Code: The Contractors License Law does not apply to an owner of property who builds or improves thereon, and who does such work himself or herself or through his/her own employees, provided that such improvements are not intended or offered for sale. If, however, the building or improvement is sold within one year of completion, the owner-builder will have the burden of proving that he/she did not build or improve for the purpose of sale.)

I, as owner of the property, am exclusively contracting with licensed contractors to construct the project (Sec. 7044, Business and Professions Code: The Contractors License Law does not apply to an owner of property who builds or improves thereon, and who contracts for such projects with a contractor(s) licensed pursuant to the Contractors License Law).

I am exempt under Sec. B & PC for this reason:

Date Owner Signature

IN ISSUING THIS BUILDING PERMIT, the applicant represents, and the city relies on the representation of the applicant, that the applicant verified all measurements and locations shown on the application or accompanying drawings and that the improvement to be constructed does not violate any law or private agreement relating to permissible or prohibited locations for such improvements. This building permit does not authorize any illegal location of any improvement or the violation of any private agreement relating to location of improvements.

I certify that I have read this application and state that all information is correct. I agree to comply with all city and county ordinances and state laws relating to building construction and herby authorize representative(s) of this city to enter upon the abovementioned property for inspection purposes.

Date 8-20-98 Applicant/Agent Signature Linda Myers

WORKER'S COMPENSATION DECLARATION: I hereby affirm under penalty of perjury one of the following declarations:

I have and will maintain a certificate of consent to self-insure for workers' compensation as provided for by Section 3700 of the Labor Code, forthe performance of work for which the permit is issued.

I have and will maintain workers' compensation insurance, as required by Section 3700 of the Labor Code, for the performance of the work for which this permit is issued. My workers' compensation insurance carrier and policy number are: State Fund 10-98-GRP Policy Number 692 Unit 0002496

(This section need not be completed if the permit is for \$100 or less) I certify that in the performance of the work for which this permit is issued, I shall not employ any person in any manner so as to become subject to the workers' compensation laws of California and agree that if I should become subject to the workers' compensation provisions of Section 3700 of the Labor Code, I shall forthwith comply with those provisions.

Date 8-20-98 Applicant Signature Linda Myers

WARNING: FAILURE TO SECURE WORKER'S COMPENSATION COVERAGE IS UNLAWFUL AND SHALL SUBJECT AN EMPLOYER TO CRIMINAL PENALTIES AND CIVIL FINES UP TO ONE HUNDRED THOUSAND DOLLARS (\$100,000) IN ADDITION TO THE COST OF COMPENSATION, DAMAGES AS PROVIDED FOR IN SECTION 3706 OF THE LABOR CODE, INTEREST AND ATTORNEY'S FEE.

THIS PERMIT SHALL EXPIRE BY LIMITATION IF WORK IS NOT COMMENCED WITHIN 180 DAYS.

ADDRESS: 401 "I" Street, Sacramento 95814

OWNER: Union Pacific Railroad

Building ~~#90~~  
#9

Approval by the following City Departments must be obtained prior to the issuance of a wrecking permit by the Building Inspections Division. Design Review approval required on all wrecking permits in Central City/Alhambra Blvd. corridor prior to sewer disconnect permit being issued.

DESIGN REVIEW 1231 I Street, Room 200 264-5604 <i>W. J. [Signature]</i>
PLUMBING DIVISION 1231 I Street, Room 200 264-5716 (or) Housing 264-5404
WATER DEPARTMENT 1391 35th Avenue 264-5371
FIRE DEPARTMENT 1231 I Street, Room 401 264-5416 <i>V. McLaughlin</i>
TRAFFIC ENGINEER 1000 I Street 264-5307
ARBORIST/TREE SERVICE (Downtown and Commercial Buildings) 5730 24th Street 433-6345 <i>no trees involved</i> <i>Breda Lee for Cor. [Signature] 8/20/98</i>

DEVELOPMENT SERVICES  
DIVISION

916-264-7619  
FAX 916-264-7046

### APPLICATION FOR WRECKING PERMIT

#### LOCATION

ADDRESS: 401 "I" Street  
LOT: Bldg # 9 TRACT: NO  
LOT DEPTH: \_\_\_\_\_ LOT WIDTH: \_\_\_\_\_ CORNER LOT: \_\_\_\_\_ INTERIOR LOT \_\_\_\_\_  
OWNER: Union Pacific Railroad  
ADDRESS: 407 So. 75th St., Omaha NE 68114

#### BUILDING DATA

LENGTH: \_\_\_\_\_ WIDTH \_\_\_\_\_ FIRST FLOOR AREA 2,000 (SQ.FT.) NO. STORIES 1  
USE OF BUILDING: Water Service Bldg Garage CONSTRUCTION TYPE \_\_\_\_\_ HEIGHT \_\_\_\_\_  
# OF UNITS \_\_\_\_\_ REAR YARD \_\_\_\_\_ SIDE YARD \_\_\_\_\_ SET BACK \_\_\_\_\_  
CITY SEWER yes WATER yes SEPTIC NO WELL NO

#### CONTRACTOR

NAME: Sterling P. Holloway III INC STATE LICENSE NO. 382173  
ADDRESS: 1490 Christian Valley Rd Auburn CA 95602  
PHONE: (530) 878-1800 FAX: (530) 887-3590  
LIABILITY INSURANCE P.L. 3,000,000. P.D. \_\_\_\_\_ POLICY ON FILE \_\_\_\_\_

#### CODE REQUIREMENTS

NOTIFICATION OF ADJACENT PROPERTY OWNERS N/A DATE: \_\_\_\_\_  
COPY OF NOTIFICATION ON FILE: \_\_\_\_\_ USE OF PROPERTY REQUIRED: \_\_\_\_\_  
PEDESTRIAN PROTECTION REQUIRED: \_\_\_\_\_ REQUIREMENTS ATTACHED \_\_\_\_\_  
BASEMENTS OR OTHER EXCAVATIONS ON LOT: \_\_\_\_\_ TO BE FILLED \_\_\_\_\_ FENCED \_\_\_\_\_

PREPARE PLOT PLAN SHOWING LOCATION OF BUILDING ON LOT AND TYPE AND LOCATION OF BUILDING BARRICADE.

#### SPECIAL CONDITIONS:

*I have read the above application and know the contents thereof; the same is true and correct. I further state that I am familiar with the laws governing the demolition of buildings within the City of Sacramento and the State of California and that the above structure will be razed in conformity therewith. I further state that I understand that this permit may be revoked for any violation of the provisions of the Code of the City of Sacramento pertaining to or affected by the demolition procedure to be used on the above building.*

No. W \_\_\_\_\_  
DATE: \_\_\_\_\_  
FEE: \_\_\_\_\_

APPLICANT: Linda Myers  
TITLE: Office Manager - SPH III INC.  
(APPLICANT/OWNER)


**PERMIT EXPIRES**  
\_\_\_\_\_  
MONTH DAY YEAR

✓ THIS IS A REVOCABLE PERMIT

# ASBESTOS SURVEY AND DEMOLITION NOTIFICATION FORM

NOTE: Please read instructions on the back of this form.

<b>1</b>	Contractor <u>Sterling P. Holloway III, Inc</u> Owner <u>Union Pacific Railroad</u> Address <u>1490 Christian Valley Rd.</u> Address <u>407 South 75th St.</u> City <u>Auburn</u> City <u>Omaha</u> State/Zip <u>CA 95602</u> State/Zip <u>NE 68114</u> Telephone <u>(530) 878-1800</u> Telephone <u>(402) 397-5001</u>
<b>2</b>	Structure Name <u>Building #9</u> Use <u>Water Service Bldg./Garage</u> Address <u>Sacramento Rail Yard - Richards Blvd.</u> City/Zip <u>Sacramento</u>
<b>3</b>	Structure Age <u>?</u> (years) Number of floors: <u>1</u> Size: <u>2000</u> sq. ft.
<b>4</b>	Has RACM reported by the consultant been removed? (circle) YES NO <u>(N/A)</u> Asbestos contractor who removed or will remove RACM _____
<b>5</b>	DEMOLITION Start Date <u>08 / 20 / 98</u> Completion Date <u>09 / 15 / 98</u>
<b>6</b>	Preference for return of form: <input checked="" type="checkbox"/> Mail <input type="checkbox"/> Pick-Up (after 2 working days)
<b>7</b>	Applicant Name (Print) <u>Linda Myers</u> <input type="checkbox"/> Owner <input checked="" type="checkbox"/> Contractor Applicant's Signature <u>Linda Myers</u> Date <u>08 / 06 / 98</u> <i>I have read and understand the directions. The information on this form is true and accurate.</i>
<b>8</b>	To be completed by CAL-OSHA Consultant. (See SMAQMD list or OSHA list) Company Name: <u>AMI GROUP, INC</u> Telephone: <u>(402) 397-5001</u> Surveyor's Name: <u>HARRY FORD</u> Survey Date: <u>8/13/97</u> OSHA # <u>92-0294</u> Company Address: <u>204 South 75th</u> City/State/Zip: <u>OMAHA, NE 68114</u> Amount of RACM: <u>0</u> lineal feet _____ square feet _____ cubic feet Amount of Category I: <u>10</u> Amount of Category II: <u>3,400</u> Analytical Procedure: <u>PLM</u> Consultant's Signature: <u>Harry Ford</u> Date: <u>8/17/98</u>
<b>9</b>	REVISION #: 1 2 3 4 5 6 7 8 9 (circle) Old: Start Date <u> / /</u> Completion Date <u> / /</u> New: Start Date <u> / /</u> Completion Date <u> / /</u>

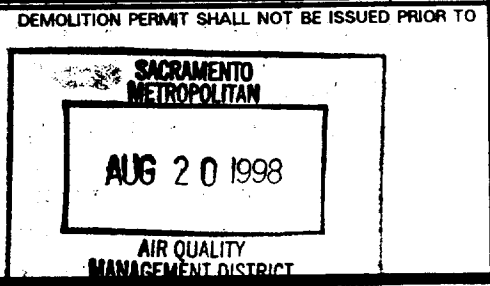

SMAQMD USE ONLY: PROJ. # \_\_\_\_\_ RECEIVED DATE/POSTMARK 8/17/98 NESHAPS: \_\_\_\_\_  
 CK# 2660 REC'T # \_\_\_\_\_ AMT. PAID 135 STAFF JH DATE APPROVED 8/12/98




ENVIRONMENTAL CONSULTING AND ANALYTICAL SERVICES  
 704 SO. 75TH ST.  
 OMAHA, NE. 68114  
 PHONE(402)397-5001  
 FAX.(402)397-3313

DRAWING TITLE ASBESTOS / LEAD CONTAINING MATERIALS  
 SOUTHERN PACIFIC RAILROAD  
 SACRAMENTO YARD  
 SACRAMENTO, CA  
 PROJECT NUMBER L264  
 DATE 10-04-97  
 SHEET 0.2  
 SCALE AS SHOWN  
 DRAWN BY M. ROOT  
 SIZE B



⊙ - BUILDINGS IN PROJECT. □ - BUILDINGS NOT IN PROJECT. △ - BUILDINGS ADDED TO PROJECT.

SACRAMENTO YARD MAP/SHEET LAYOUT

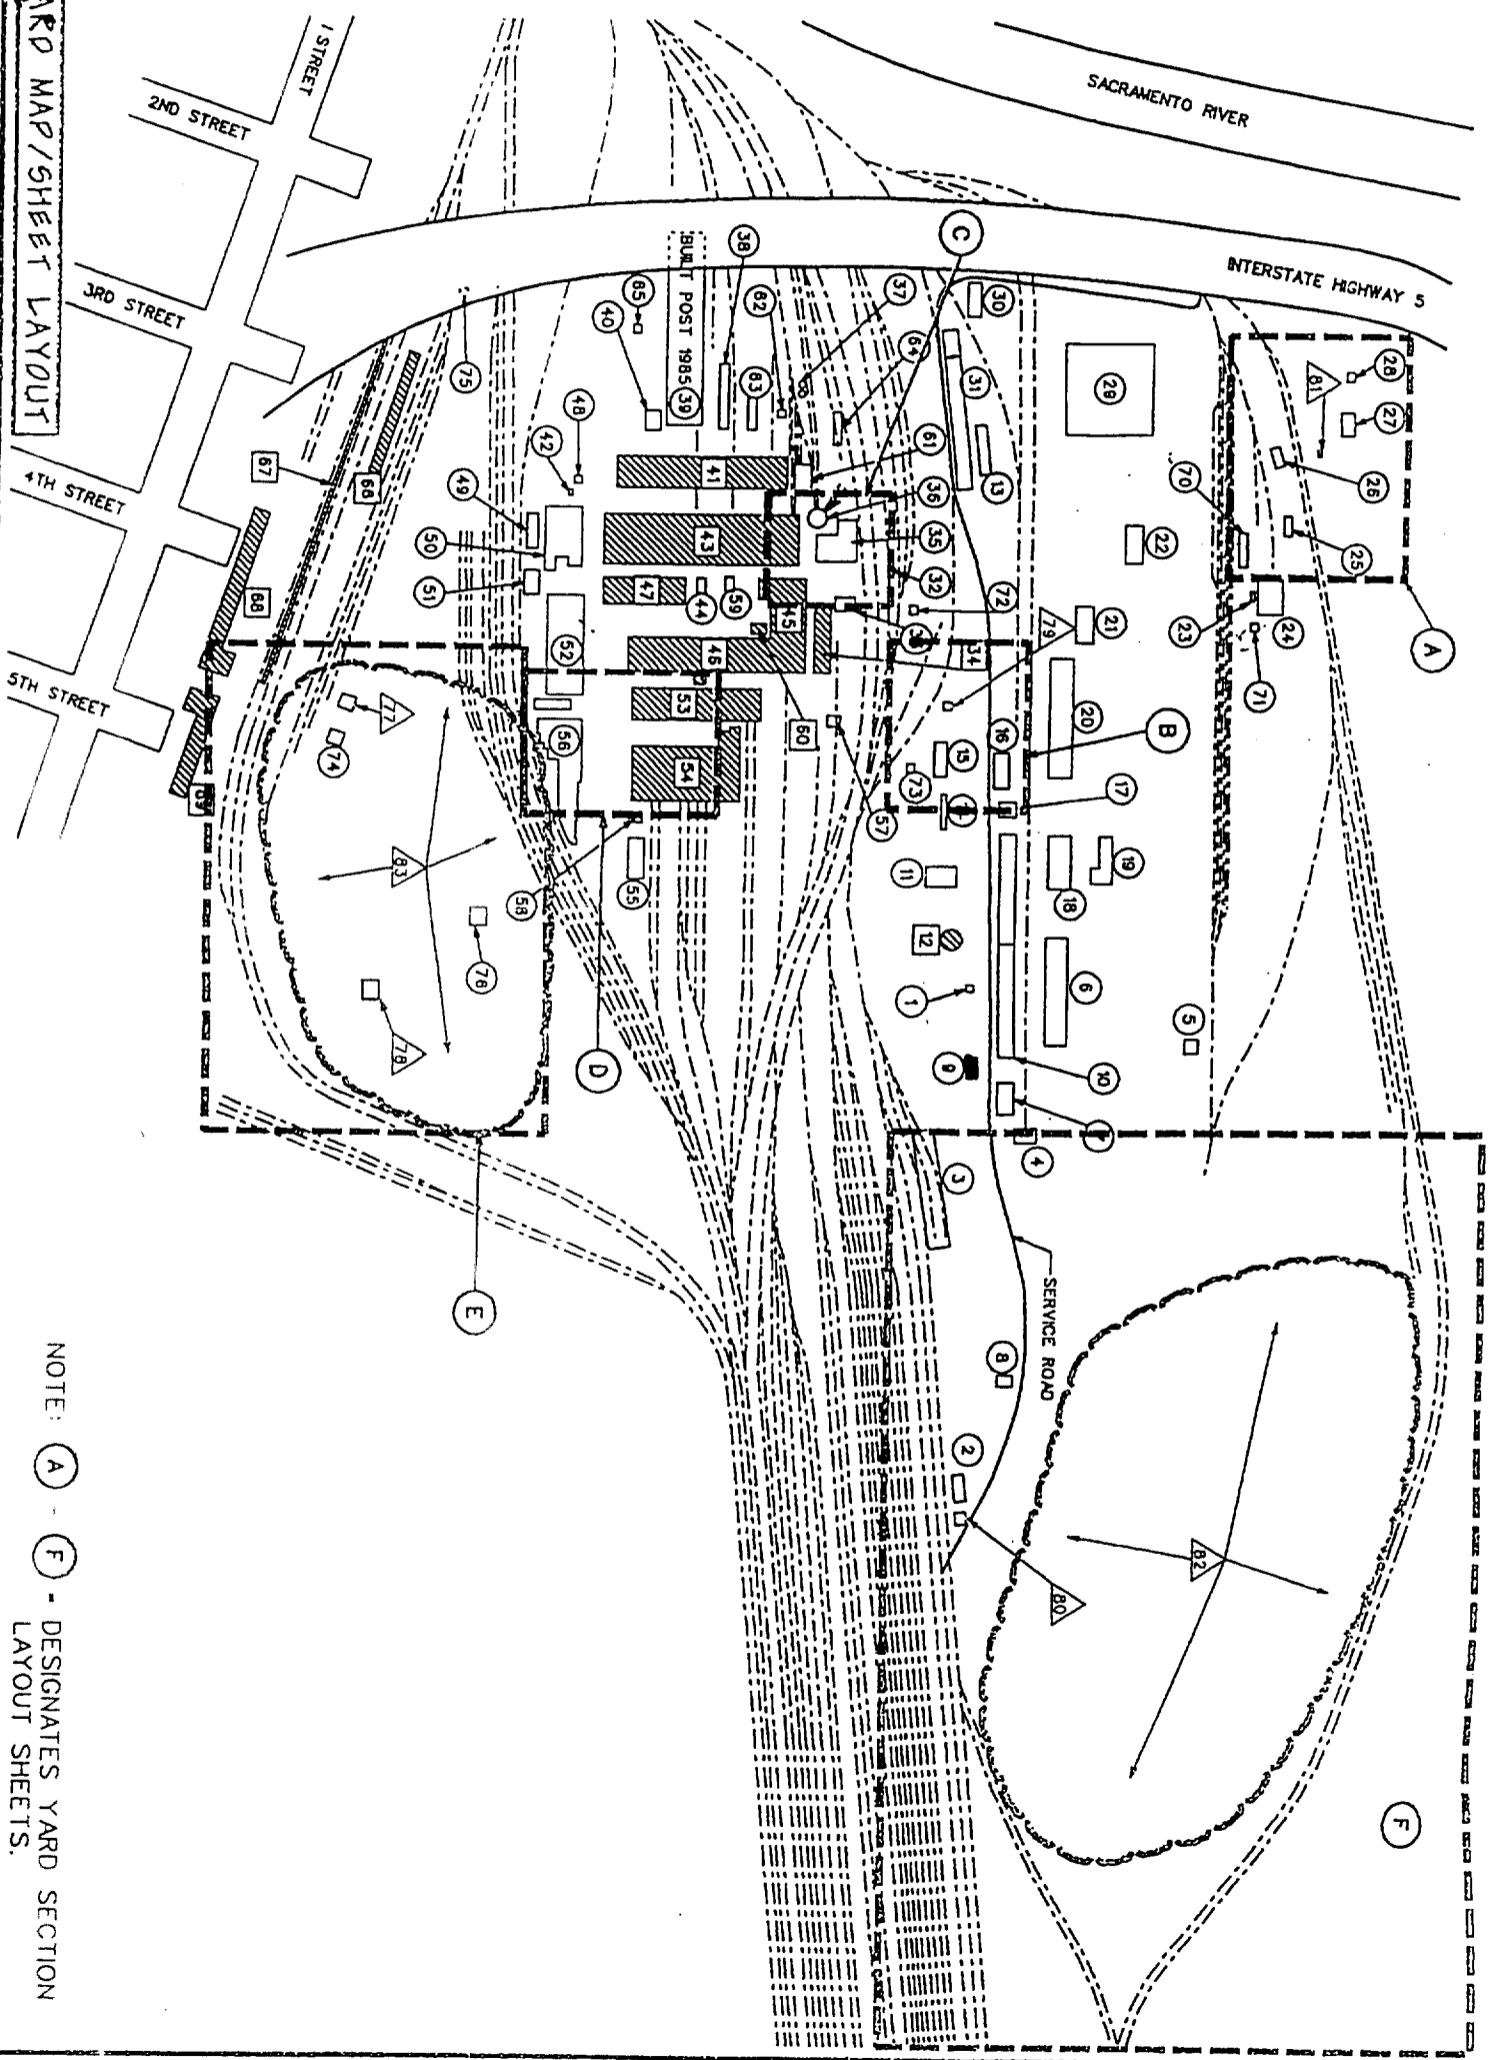

NOTE: (A) - (F) - DESIGNATES YARD SECTION LAYOUT SHEETS.