

OFFICE COPY
THIS IS A 2 PART FORM
WRITE ON A FIRM SURFACE

USE BLACK INK BALL POINT PEN — PRESS FIRMLY
SIGN PERMIT APPLICATION

CONSTRUCTION LENDING AGENCY

I hereby affirm under penalty of perjury that there is a construction lending agency for the performance of the work for which this permit is issued (Sec. 3097, Civ.C).

Lenders Name _____
 Lenders Address _____

LICENSED CONTRACTORS DECLARATION

I hereby affirm under penalty of perjury that I am licensed under provisions of Chapter 9 (commencing with Section 7000) of Division 3 of the Business and Professions Code and my license is in full force and effect:

License Class C-45 Lic. Number 7229884
 Date 6/9/97 Contractor Alan Fald
 (Signature)

OWNER - BUILDER DECLARATION

I hereby affirm under penalty of perjury that I am exempt from the Contractors License Law for the following reason (Sec. 7031.5, Business and Professions Code: Any city or county which requires a permit to construct, alter, improve, demolish, or repair any structure, prior to its issuance, also requires the applicant for such permit to file a signed statement that he or she is licensed pursuant to the provisions of the Contractors License Law (Chapter 9 (commencing with Section 7000) of Division 8 of the Business and Professions Code) or that he or she is exempt therefrom and the basis for the alleged exemption: Any violation of Section 7031.5 by any applicant for a permit subjects the applicant to a civil penalty of not more than five hundred dollars (\$500.00):

I, as owner of the property, or my employees with wages as their sole compensation, will do the work, and the structure is not intended or offered for sale (Sec. 7044, Business and Professions Code: The Contractors License Law does not apply to an owner of property who builds or improves thereon, and who does such work himself or herself or through his or her own employees, provided that such improvements are not intended or offered for sale. If, however, the building or improvement is sold within one year of completion, the owner-builder will have the burden of proving that he or she did not build or improve for the purpose of sale.)

I, as owner of the property, am exclusively contracting with licensed contractors to construct the project (Sec. 7044, Business and Professions Code: The Contractors License Law does not apply to an owner of property who builds or improves thereon, and who contracts for such projects with a contractor(s) licensed pursuant to the Contractors License Law).

I am exempt under Sec. _____ B & P C for this reason _____

Date _____ Owner _____ (Signature)

In issuing this building permit, the applicant represents, and the City relies on the representation of the applicant, that the applicant verified all measurements and locations shown on the application or accompanying drawings and that the improvement to be constructed does not violate any law or private agreement relating to permissible or prohibited locations for such improvements. This building permit does not authorize any illegal location of any improvement or the violation of any private agreement relating to location of improvements.

I certify that I have read this application and state that all information is correct. I agree to comply with all city and county ordinances and state laws relating to building construction and hereby authorize representative of this city to enter upon the above-mentioned property for inspection purposes.

Date 6/9/97 Signature of Applicant or Agent Alan Fald

SITE ADDRESS

7465 RUSH RIVER DR.

SUITE (500)

INSP. AREA 2

ASSESSOR PARCEL NO.

081-900-0101

PERMIT NO. S-19476

NAME OF APPLICANT

California Sign Installations

ADDRESS

485 Webster St. #4
Mariposa, CA

ZIP CODE

95337

PHONE NO.

(209) 239-3339

BUSINESS OWNER

Wells Fargo

SIGN INFORMATION

- ATTACHED INTERIOR / ELECT. SINGLE FACED
 ILLUMINATED NON-ILLUMINATED BILLBOARD / SUBDIVISION
 INDIVIDUAL LETTERS PAINTED ON BUILDING LOGO
 METAL POLE DOUBLE FACED
 PLASTIC MONUMENT VINYL/GATOR FOAM
 WOODEN PROJECTING RE-FACE

SIGN COPY

"Wells Fargo"

located Bank in inside Bldg.

CITY OF SACRAMENTO PERMIT SERVICES
 BUILDING INSPECTION DIVISION 264-7619

WORKER'S COMPENSATION DECLARATION

I hereby affirm under penalty of perjury one of the following declarations:
 I have and will maintain a current workers' compensation insurance for workers, compensation as provided by Section 3700 of the Labor Code, for the performance of work on which the permit is issued.
 I have and will maintain workers' compensation insurance, as required by Section 3700 of the Labor Code, for the performance of the work for which this permit is issued. My workers' compensation insurance carrier and policy number are:
Golden Eagle Ins.
NWC 376356-00

Carrier Golden Eagle Ins.
 Policy Number NWC 376356-00

NO FINAL INSPECTION
 CALLED BY PERMITTEE

(This section need not be completed if the permit is for one hundred dollars (\$100) or less) I certify that in the performance of the work for which this permit is issued, I shall not employ any person in any manner so as to become subject to the workers' compensation laws of California and agree that if I should become subject to the workers' compensation provisions of Section 3700 of the Labor Code, I shall forthwith comply with those provisions.

Date 6/9/97 Applicant Alan Fald
 (Signature)

I certify that I have read this application and state that all information is correct. I agree to comply with all city and county ordinances and state laws relating to building construction and hereby authorize representative of this city to enter upon the above-mentioned property for inspection purposes.

THIS PERMIT SHALL EXPIRE BY LIMITATION IF WORK AUTHORIZED IS NOT COMMENCED WITHIN 180 DAYS.

(A) HEIGHT <u>2'-34"</u>	(B) LENGTH <u>13'-0"</u>
(A X B) SIGN AREA <u>314</u>	
POLE SIZE <u>N/A</u>	FOOTING SIZE <u>N/A</u>
STREET FRONTAGE (FT) <u>N/A</u>	EXISTING PERMITTED SIGN IS <u>414</u>
OCCUPANCY PROTECTED (FT) <u>N/A</u>	WE ARE PROPOSING <u>104</u> LESS
OFFICE USE ONLY	
ENGINEERING REQUIRED? YES NO APPROVED BY _____	
DESIGN REVIEW REQUIRED? YES NO APPROVED BY _____	
SPECIAL PERMIT REQUIRED? YES NO # _____	
VARIANCE REQUIRED? YES NO # _____	
LOCK AHEAD IN PUD? YES NO WHICH PUD? _____	
SIGN VALUATION	
A. TYPE OF SIGN <u>ATTACHED</u>	ELEC. <u>ELEC.</u>
B. \$ <u>35</u> PER SQ. FT. X <u>31</u> SQ. FT. = \$ <u>1085</u>	
APPROVED BY <u>AWJ</u>	DATE <u>7-2-97</u>
DENIED BY _____	DATE _____
FINAL INSPECTIONS	
BUILDING INSPECTOR _____ DATE _____	
ELECTRICAL INSPECTOR _____ DATE _____	
SIGN INSPECTOR _____ DATE _____	
FEE \$ <u>97-1534 pd</u>	DATE <u>6/9/97</u>
AMOUNT RECEIVED <u>99</u>	DATE <u>30</u>
SIGN APPLICATION FEE <u>97-19476</u>	DATE <u>30</u>
PERMIT FEE <u>2500</u>	DATE <u>6/9/97</u>
CITY BUSINESS LICENSE <u>OVER 500.00</u>	DATE <u>25-90</u>
OTHER FEES <u>1534.00</u>	
TOTAL FEES <u>1534.00</u>	

WELLS FARGO

Wall Sign Family

Standard

7465 RUSH RIVER DR

W-16 19.45"

119.941"

WELLS FARGO



70.405"

WELLS FARGO



70.405"

WELLS FARGO



W-31

27"

WELLS FARGO



166.5"

221.189"

W-22

80.165"

WELLS FARGO



FL-22

W-56

36"

WELLS FARGO



26-11.41"

W-28

W-118

WELLS FARGO



33-1.28"

W-178

64.5"

WELLS FARGO



Plasti-Line, Inc.

Property of Plasti-Line, Inc. Not to be duplicated

File Name: Standard WF Wall Sign Family

Scale: 1:48

Date: 07 JAN97

Approved By:

Date:

Post Office Box 59043
Knoxville, Tennessee 37950-9043
(615) 938-1511

Photo Card

Page 1 of 2

Customer _____
Street Address 7465 RUSH RIVER DR
City / State SACRAMENTO, CA



Existing

Sign (A)

2'-3" x 18'-6"

to be replaced with
S/F cabinet

2'-3" x 13'-10 1/2"




Existing


Sign (A)

By: <u>Alan Ford</u>	Site No: <u>CA 65</u>	Date: _____
Checked by: _____	Sheet No: _____	

BELAIR MARKET	OTHER STORES
SIGN	
RUSH RIVER DR.	

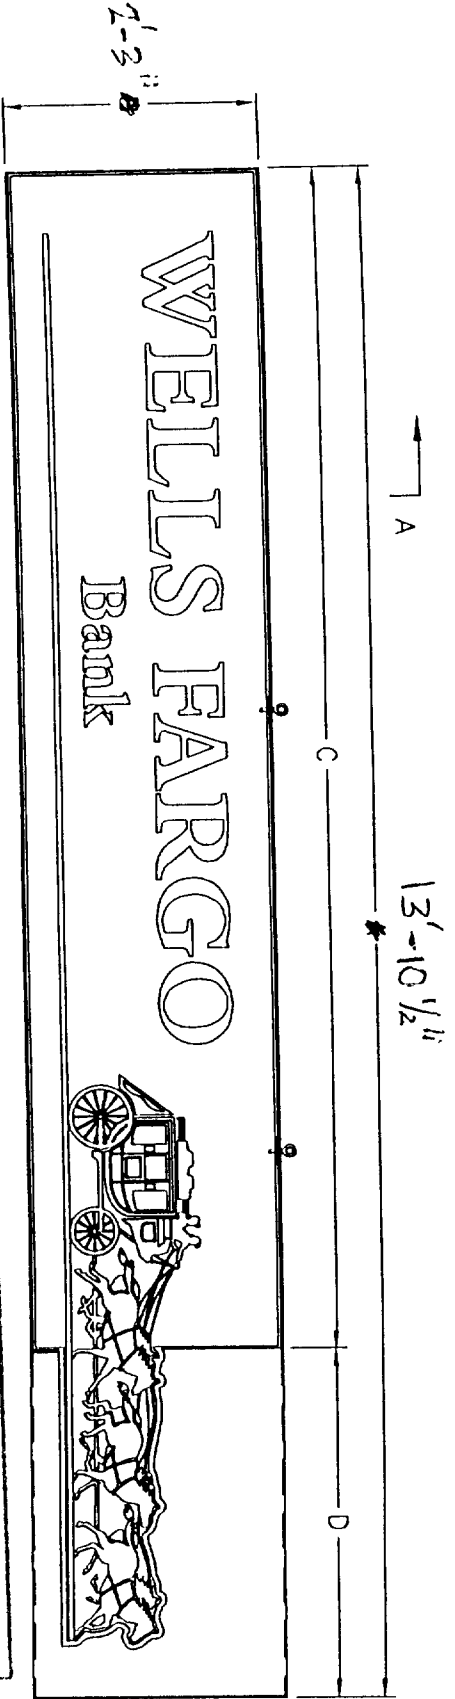

APPROVED PER 1993
 NATIONAL ELECTRICAL CODE
 AND CITY OF SACRAMENTO
 AMENDMENTS
 7-1-97 *dm*
 ELECTRICAL DIVISION

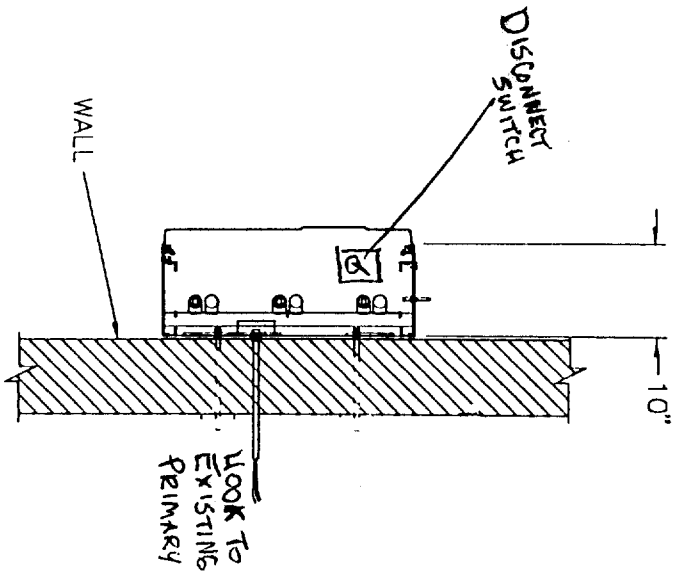

SIGN	DIM "A"	DIM "B"	DIM "C"	DIM "D"
W-16	9'-11.94"	1'-7.45"	7'-8.93"	2'-3.01"
W-56	18'-5.89"	3'-0"	14'-3.91"	4'-1.98"

QUANTITY 1

FILE COPY
 S-19476

PLASTI-LINE, INC.
 P.O. BOX 59043
 KNOXVILLE, TN 37950-9043

DSGNER: JLE DWG.BY: JLE CHK BY: ---
 SCALE: --- DATE: 9/5/96 DATE: ---

DESCRIPTION: INSTALL FOR W-16,-31,-56

CUSTOMER: WELLS FARGO

SHT 2 OF 2 DRAWING NUMBER: B16674

PROPERTY OF PLASTI-LINE, INC. UNSPECIFIED RADII = .015 R TOLERANCES: ALL DIMENSIONS ARE IN INCHES UNLESS OTHERWISE SPECIFIED
 NOT TO BE DUPLICATED. XX=±.05 XXX=±.015 ANGLES=±.1°

SIGN SPECIFICATIONS (W-16)

1. LAMPS	(4) F60T12/DSN50/HO
2. BALLAST	(2) JEFF 256-472-100
3. VOLTAGE	110 VAC
4. CONN. LOAD	7 AMP
5. CIRCUITS	(1) 20 AMPS
6. SERVICE BY: HINGED FACE	
7. CRATED WT	129.6 LBS
8. UNCRATED WT	97.4 LBS
9. MAX DESIGN WIND LOAD:	80 MPH

SIGN SPECIFICATIONS (W-31)

1. LAMPS	(6) F84T12/DSN50/HO
2. BALLAST	(2) JEFF 256-696
3. VOLTAGE	110 VAC
4. CONN. LOAD	5 AMPS
5. CIRCUITS	(1) 20 AMPS
6. SERVICE BY: HINGED FACE	
7. CRATED WT	250 LBS
8. UNCRATED WT	190 LBS
9. MAX DESIGN WIND LOAD:	80 MPH

SIGN SPECIFICATIONS (W-56)

1. LAMPS	(8) F96T12/DSN50/HO
2. BALLAST	(2) F36T12/DSN50/HO
3. VOLTAGE	(1) JEFF 256-696
4. CONN. LOAD	(1) JEFF 256-472-100
5. CIRCUITS	110 VAC
6. SERVICE BY: HINGED FACE	4.0 AMPS
7. CRATED WT	(2) 20 AMPS
8. UNCRATED WT	443.7 LBS
9. MAX DESIGN WIND LOAD:	388.3 LBS
	80 MPH

INSTALLATION INSTRUCTIONS

1. TEST LIGHT SIGN UPON DELIVERY.
2. UNCRATE SIGN AND OPEN FACE.
3. DRILL MOUNTING AND ELECTRICAL HOLES IN WALL.
4. MOUNT SIGN ON WALL. (SEE MTG. HARDWARE TABLE)
5. RUN ELECTRICAL TO SIGN AND TEST LIGHT.
6. REMOVE LIFTING ANGLE/EYEBOLT AND CAULK HOLES.
7. CLEAN FACE.
8. CLEAN JOBSITE OF ALL EVIDENCE OF INSTALLATION WORK.
9. INSTALLATION SHALL CONFORM TO THE NATIONAL ELECTRIC CODE AND OTHER APPLICABLE LOCAL CODES. THE SIGN STRUCTURE SHALL BE GROUNDED IN THE MANNER SPECIFIED BY THE N.E.C..

BUILDING CONSTRUCTION

MITG. HARDWARE	MASONRY	WOOD	METAL
1/2" BOLTS THROUGH WALL	X	X	X
1/2" LAG BOLTS W/LEAD SHIELDS	X		
LAG BOLTS		X	
1/2" TOGGLE BOLTS			X

P/N: 00-00-004-8246

PLASTI-LINE, INC.

P.O. BOX 59043
KNOXVILLE, TN 37950-9043

DSG NR: JLE DWG. BY: JLE CH'K BY: ---

SCALE: --- DATE: 9/5/96 DATE: ---

DESCRIPTION: INSTALL FOR W-16, -56

CUSTOMER: WELLS FARGO

SHT 1 OF 2 DRAWING NUMBER: B16674

REV	DATE	INIT	ECN
---	---	---	---
PROPERTY OF PLASTI-LINE, INC			
NOT TO BE DUPLICATED.			

UNSPECIFIED RADII
=.015 R

DESCRIPTION OF CHANGE

TOLERANCES: ALL DIMENSIONS ARE IN INCHES UNLESS OTHERWISE SPECIFIED
XX=.015