

OFFICE COPY THIS IS A 2 PART FORM WRITE ON A FIRM SURFACE

CONSTRUCTION LENDING AGENCY

I hereby affirm under penalty of perjury that there is a construction lending agency for the performance of the work for which this permit is issued (Sec. 3097, Civ.C.)

Lenders Name _____
Lenders Address _____

LICENSED CONTRACTORS DECLARATION

I hereby affirm under penalty of perjury that I am licensed under provisions of Chapter 9 (commencing with Section 7000) of Division 3 of the Business and Professions Code and my license is in full force and effect.

License Class CAS Lic. Number 703137
Date 8-15-03 Contractor Peter Slonev
(Signature)

OWNER - BUILDER DECLARATION

I hereby affirm under penalty of perjury that I am exempt from the Contractors License Law for the following reason (Sec. 7031.5, Business and Professions Code): Any city or county which requires a permit to construct, alter, improve, demolish, or repair any structure, prior to its issuance, also requires the applicant for such permit to file a signed statement that he or she is licensed pursuant to the provisions of the Contractors License Law (Chapter 9 (commencing with Section 7000) of Division 8 of the Business and Professions Code) or that he or she is exempt therefrom and the basis for the alleged exemption. Any violation of Section 7031.5 by any applicant for a permit subjects the applicant to a civil penalty of not more than five hundred dollars (\$500.00):

I, as owner of the property, or my employees with wages as their sole compensation, will do the work, and the structure is not intended or offered for sale (Sec. 7044, Business and Professions Code: The Contractors License Law does not apply to an owner of property who builds or improves thereon, and who does such work himself or herself or through his or her own employees, provided that such improvements are not intended or offered for sale. If, however, the building or improvement is sold within one year of completion, the owner-builder will have the burden of proving that he or she did not build or improve for the purpose of sale.)

I, as owner of the property, am exclusively contracting with licensed contractors to construct the project (Sec. 7044, Business and Professions Code: The Contractors License Law does not apply to an owner of property who builds or improves thereon, and who contracts for such projects with a contractor(s) licensed pursuant to the Contractors License Law).

I am exempt under Sec. _____ B & P C for this reason _____
Date _____ Owner _____
(Signature)

In issuing this building permit, the applicant represents, and the City relies on the representation of the applicant, that the applicant verified all measurements and locations shown on the application or accompanying drawings and that the improvement to be constructed does not violate any law or private agreement relating to permissible or prohibited locations for such improvements. This building permit does not authorize any illegal location of any improvement or the violation of any private agreement relating to location of improvements.

I certify that I have read this application and state that all information is correct. I agree to comply with all city and county ordinances and state laws relating to building construction and hereby authorize representative of this city to enter upon the abovementioned property for inspection purposes.

8-15-03 Date
Peter Slonev Signature of Applicant or Agent

USE BLACK INK BALL POINT PEN - PRESS FIRMLY SIGN PERMIT APPLICATION

SITE ADDRESS 8651 FOLSOM BLVD. SUITE _____ INSP. AREA _____

ASSESSOR PARCEL NO. 078-0180-016 PERMIT NO. 0312161

LICENSED CONTRACTOR MJAVE SIGN CO, INC ZIP CODE _____ PHONE NO. _____
3707 ELECTRO WAY 96002 530-223-7030

BUSINESS OWNER PETER PE 8651 FOLSOM BLVD, SAC 95826 916-383-7635

SIGN INFORMATION

ATTACHED SINGLE FACED
 ILLUMINATED BILLBOARD / SUBDIVISION
 INDIVIDUAL LETTERS PAINTED ON BUILDING LOGO
 METAL POLE DOUBLE FACED
 PLASTIC MONUMENT VINYL/GATOR FOAM
 WOODEN PROJECTING FREE-FACE

SIGN COPY MOBIL
PRICE SIGN

(A) HEIGHT 12'-1" (B) LENGTH 8'-1"
(A X B) SIGN AREA 97.7 SF. 988

POLE SIZE _____ FOOTING SIZE _____
STREET FRONTAGE (FT) 151.43'

OCCUPANCY FRONTAGE (FT) 226.40' CARPORT

OFFICE USE ONLY
ENGINEERING REQUIRED? YES NO APPROVED BY _____
DESIGN REVIEW REQUIRED? YES NO APPROVED BY _____
SPECIAL PERMIT REQUIRED? YES NO _____
VARIANCE REQUIRED? YES NO _____

LOCATED IN PUD? YES NO WHICH PUD? _____

A. TYPE OF SIGN Plex SIGN VALUATION _____
B. \$ _____ PER SQ. FT. X _____ SQ. FT. = \$ _____
APPROVED BY MSG/LA DATE 10-1-03
DENIED BY _____ DATE _____

CARRIER STATE FUND UNIT 43

POLICY NUMBER 478-03 UNIT 43

(This section need not be completed if the permit is for one hundred dollars (\$100) or less) I certify that in the performance of the work for which this permit is issued, I shall not employ any person in any manner so as to become subject to the workers' compensation laws of California and agree that if I should become subject to the workers' compensation provisions of Section 3700 of the Labor Code, I shall forthwith comply with those provisions.

Date: _____ Applicant: _____
(Signature)

WARNING: FAILURE TO SECURE WORKERS' COMPENSATION COVERAGE IS UNLAWFUL AND SHALL SUBJECT AN EMPLOYER TO CRIMINAL PENALTIES AND CIVIL FINES UP TO ONE HUNDRED THOUSAND DOLLARS (\$100,000) IN ADDITION TO THE COST OF COMPENSATION, DAMAGES AS PROVIDED FOR IN SECTION 3706 OF THE LABOR CODE, INTEREST AND ATTORNEY'S FEES.

TOTAL FEES \$ _____

THIS PERMIT SHALL EXPIRE BY LIMITATION IF WORK AUTHORIZED IS NOT COMMENCED WITHIN 180 DAYS.

ELECTRICAL INSPECTOR _____ DATE _____ RECEIVED _____
SIGN INSPECTOR _____ DATE _____ AMOUNT _____
FEES: NORTH PERMIT _____ CENTER _____

SIGN APPLICATION FEE _____
SIGN PERMIT FEE _____
ELECTRICAL SIGN FEE _____
CITY BUSINESS LICENSE _____
OTHER _____

OFFICE COPY THIS IS A 2 PART FORM
WRITE ON A FIRM SURFACE

CONSTRUCTION LENDING AGENCY

I hereby affirm under penalty of perjury that there is a construction lending agency for the performance of the work for which this permit is issued (Sec. 3097, Civ.C.)

Lenders Name _____
Lenders Address _____

LICENSED CONTRACTORS DECLARATION

I hereby affirm under penalty of perjury that I am licensed under provisions of Chapter 9 (commencing with Section 7000) of Division 3 of the Business and Professions Code and my license is in full force and effect.

License Class CAS Lic. Number 703137
Date 3-31-04 Contractor Blm & Coy (Signature)

OWNER - BUILDER DECLARATION

I hereby affirm under penalty of perjury that I am exempt from the Contractors License Law for the following reason (Sec. 7031.5, Business and Professions Code: Any city or county which requires a permit to construct, alter, improve, demolish, or repair any structure, prior to its issuance, also requires the applicant for such permit to file a signed statement that he or she is licensed pursuant to the provisions of the Contractors License Law (Chapter 9 (commencing with Section 7000) of Division 8 of the Business and Professions Code) or that he or she is exempt therefrom and the basis for the alleged exemption. Any violation of Section 7031.5 by any applicant for a permit subjects the applicant to a civil penalty of not more than five hundred dollars (\$500.00):

- I, as owner of the property, or my employees with wages as their sole compensation, will do the work, and the structure is not intended or offered for sale (Sec. 7044, Business and Professions Code: The Contractors License Law does not apply to an owner of property who builds or improves thereon, and who does such work himself or herself or through his or her own employees, provided that such improvements are not intended or offered for sale. If, however, the building or improvement is sold within one year of completion, the owner-builder will have the burden of proving that he or she did not build or improve for the purpose of sale.)
- I, as owner of the property, am exclusively contracting with licensed contractors to construct the project (Sec. 7044, Business and Professions Code: The Contractors License Law does not apply to an owner of property who builds or improves thereon, and who contracts for such projects with a contractor(s) licensed pursuant to the Contractors License Law).
- I am exempt under Sec. _____ B & P C for this reason _____

Date _____ Owner _____ (Signature)

In issuing this building permit, the applicant represents, and the City relies on the representation of the applicant, that the applicant verified all measurements and locations shown on the application or accompanying drawings and that the improvement to be constructed does not violate any law or private agreement relating to permissible or prohibited locations for such improvements. This building permit does not authorize any illegal location of any improvement or the violation of any private agreement relating to location of improvements.

I certify that I have read this application and state that all information is correct. I agree to comply with all city and county ordinances and state laws relating to building construction and hereby authorize representative of this city to enter upon the abovementioned property for inspection purposes.

Date 8-15-2003 Signature of Applicant [Signature] Agent

USE BLACK INK BALL POINT PEN — PRESS FIRMLY
SIGN PERMIT APPLICATION

SITE ADDRESS 8651 Folsom Blvd. SUITE _____ INSP. AREA 1

ASSESSOR PARCEL NO. 078-0180-016 PERMIT NO. 0315048

LICENSED CONTRACTOR McHale Sign Co, Inc ZIP CODE 95826 PHONE NO. 916-223-2030

BUSINESS OWNER PETER PE ADDRESS 3707 ELEZTRO WAY REDDING CA

8651 FOLSOM BLVD SACRAMENTO BUSINESS FRONTAGE (FT) 95826 FOOTING SIZE 916-383

SIGN INFORMATION

- ATTACHED
- ILLUMINATED
- INDIVIDUAL LETTERS
- METAL
- PLASTIC
- WOODEN
- INTERIOR / ELECT.
- NON-ILLUMINATED
- PAINTED ON BUILDING
- POLE
- MONUMENT
- PROJECTING
- SINGLE FACED
- BILLBOARD / SUBDIVISION
- LOGO
- DOUBLE FACED
- VINYL/GATOR FOAM
- RE-FACE

SIGN COPY: INSTALL MDEAL CHANNEL LETTERS ON FUEL CANOPY

S-28810 PERMIT SERVICES 264-7819

WORKER'S COMPENSATION DECLARATION

I hereby affirm under penalty of perjury one of the following declarations:

- I have and will maintain a certificate of consent to self-insure for workers' compensation as provided for by Section 3700 of the Labor Code, for the performance of work for which the permit is issued.
- I have and will maintain workers' compensation insurance, as required by Section 3700 of the Labor Code, for the performance of the work for which this permit is issued. My workers' compensation insurance carrier and policy number are: STATE FUND UNIT 43

Carrier STATE FUND UNIT 43 Policy Number 478-03

ENGINEERING REQUIRED? YES NO APPROVED BY _____
DESIGN REVIEW REQUIRED? YES NO APPROVED BY _____
SPECIAL PERMIT REQUIRED? YES NO # _____
VARIANCE REQUIRED? YES NO # _____
LOCATED IN PUD? YES NO WHICH PUD? _____

OFFICE USE ONLY

A. TYPE OF SIGN Channel Letters SIGN VALUATION _____
B. \$ _____ PER SQ. FT. X _____ SQ. FT. = \$ _____
APPROVED BY MGC/LH DATE 10-1-03

DELETED BY _____ DATE _____
BUILDING INSPECTOR [Signature] DATE 10-30-03
ELECTRICAL INSPECTOR _____ DATE _____
SIGN INSPECTOR _____ DATE _____

RECEIVED _____ AMOUNT _____
DATE _____

SIGN APPLICATION FEE _____
SIGN PERMIT FEE _____
ELECTRICAL SIGN FEE _____
CITY BUSINESS LICENSE _____
OTHER _____

TOTAL FEES \$ _____

THIS PERMIT SHALL EXPIRE BY LIMITATION IF WORK AUTHORIZED IS NOT COMMENCED WITHIN 180 DAYS.

OFFICE COPY THIS IS A 2 PART FORM
WRITE ON A FIRM SURFACE

CONSTRUCTION LENDING AGENCY

I hereby affirm under penalty of perjury that there is a construction lending agency for the performance of the work for which this permit is issued (Sec. 3097, Civ.C).

Lenders Name _____
Lenders Address _____

LICENSED CONTRACTORS DECLARATION

I hereby affirm under penalty of perjury that I am licensed under provisions of Chapter 9 (commencing with Section 7000) of Division 3 of the Business and Professions Code and my license is in full force and effect.

License Class CAS Lic. Number 703137
Date 3-31-04 Contractor [Signature]
(Signature)

OWNER - BUILDER DECLARATION

I hereby affirm under penalty of perjury that I am exempt from the Contractors License Law for the following reason (Sec. 7031.5, Business and Professions Code: Any city or county which requires a permit to construct, alter, improve, demolish, or repair any structure, prior to its issuance, also requires the applicant for such permit to file a signed statement that he or she is licensed pursuant to the provisions of the Contractors License Law (Chapter 9 (commencing with Section 7000) of Division 8 of the Business and Professions Code) or that he or she is exempt therefrom and the basis for the alleged exemption. Any violation of Section 7031.5 by any applicant for a permit subjects the applicant to a civil penalty of not more than five hundred dollars (\$500.00):

I, as owner of the property, or my employees with wages as their sole compensation, will do the work, and the structure is not intended or offered for sale (Sec. 7044, Business and Professions Code: The Contractors License Law does not apply to an owner of property who builds or improves thereon, and who does such work himself or herself or through his or her own employees, provided that such improvements are not intended or offered for sale. If, however, the building or improvement is sold within one year of completion, the owner-builder will have the burden of proving that he or she did not build or improve for the purpose of sale.)

I, as owner of the property, am exclusively contracting with licensed contractors to construct the project (Sec. 7044, Business and Professions Code: The Contractors License Law does not apply to an owner of property who builds or improves thereon, and who contracts for such projects with a contractor(s) licensed pursuant to the Contractors License Law).

I am exempt under Sec. _____ B & P C for this reason _____

Date _____ Owner _____ (Signature)

In issuing this building permit, the applicant represents, and the City relies on the representation of the applicant, that the applicant verified all measurements and locations shown on the application or accompanying drawings and that the improvement to be constructed does not violate any law or private agreement relating to permissible or prohibited locations for such improvements. This building permit does not authorize any illegal location of any improvement or the violation of any private agreement relating to location of improvements.

I certify that I have read this application and state that all information is correct. I agree to comply with all city and county ordinances and state laws relating to building construction and hereby authorize representative of this city to enter upon the abovementioned property for inspection purposes.

8-15-03 Date [Signature] Signature of Applicant or Agent

USE BLACK INK BALL POINT PEN — PRESS FIRMLY
SIGN PERMIT APPLICATION

SITE ADDRESS _____ SUITE _____ INSP. AREA 1

ASSESSOR PARCEL NO. 8651 Folsom Blvd PERMIT NO. 0315047

LICENSED CONTRACTOR McHANE SIGN Co., INC. ADDRESS 3707 ELVERTA WY REDDING CA ZIP CODE 96002 PHONE NO. 530-223-2030

BUSINESS OWNER _____

SIGN INFORMATION

ATTACHED: INTERIOR / ELECT. SINGLE FACED
 ILLUMINATED NON-ILLUMINATED BILLBOARD / SUBDIVISION
 INDIVIDUAL LETTERS PAINTED ON BUILDING LOGO
 METAL POLE DOUBLE FACED
 PLASTIC MONUMENT VINYL/GATOR FOAM
 WOODEN PROJECTING RE-FACE

SIGN COPY: LINEAR MOBIL CHANNEL LETTERS ON FIRE CANOPY
PSSGA
3-22821

(A) HEIGHT 1 1/2" (B) LENGTH 6'-10"
 (A X B) SIGN AREA 13.38 S.F.
 POLE SIZE _____ FOOTING SIZE _____
 STREET FRONTAGE (FT) _____
 OCCUPANCY FRONTAGE (FT) _____

OFFICE USE ONLY

ENGINEERING REQUIRED? YES NO APPROVED BY _____
 DESIGN REVIEW REQUIRED? YES NO APPROVED BY _____
 SPECIAL PERMIT REQUIRED? YES NO # _____
 VARIANCE REQUIRED? YES NO # _____
 LOCATED IN PUD? YES NO WHICH PUD? _____

CITY OF SACRAMENTO PERMIT SERVICES 264-7819

WORKER'S COMPENSATION DECLARATION

I hereby affirm under penalty of perjury one of the following declarations:

I have and will maintain a certificate of consent to self-insure for workers' compensation as provided for by Section 3700 of the Labor Code, for the performance of work for which the permit is issued.

I have and will maintain workers' compensation insurance, as required by Section 3700 of the Labor Code, for the performance of the work for which this permit is issued. My workers' compensation insurance carrier and policy number are:
STATE FUND
478-03 UNIT 43

Carrier _____
 Policy Number _____

PAID 6-23-04 DATE
CITY OF SACRAMENTO

FINAL INSPECTION DATE _____
 SIGN INSPECTOR [Signature] DATE _____
 SIGN INSPECTOR 1-2883 DATE _____
 RECEIVED AMOUNT _____
 THE PERMIT CENTER REGISTRATION FEE _____


SIGN PERMIT FEE _____
 ELECTRICAL SIGN FEE _____
 CITY BUSINESS LICENSE _____
 OTHER _____

TOTAL FEES \$ _____

THIS PERMIT SHALL EXPIRE BY LIMITATION IF WORK AUTHORIZED IS NOT COMMENCED WITHIN 180 DAYS.


SITE PLAN

1" = 30'

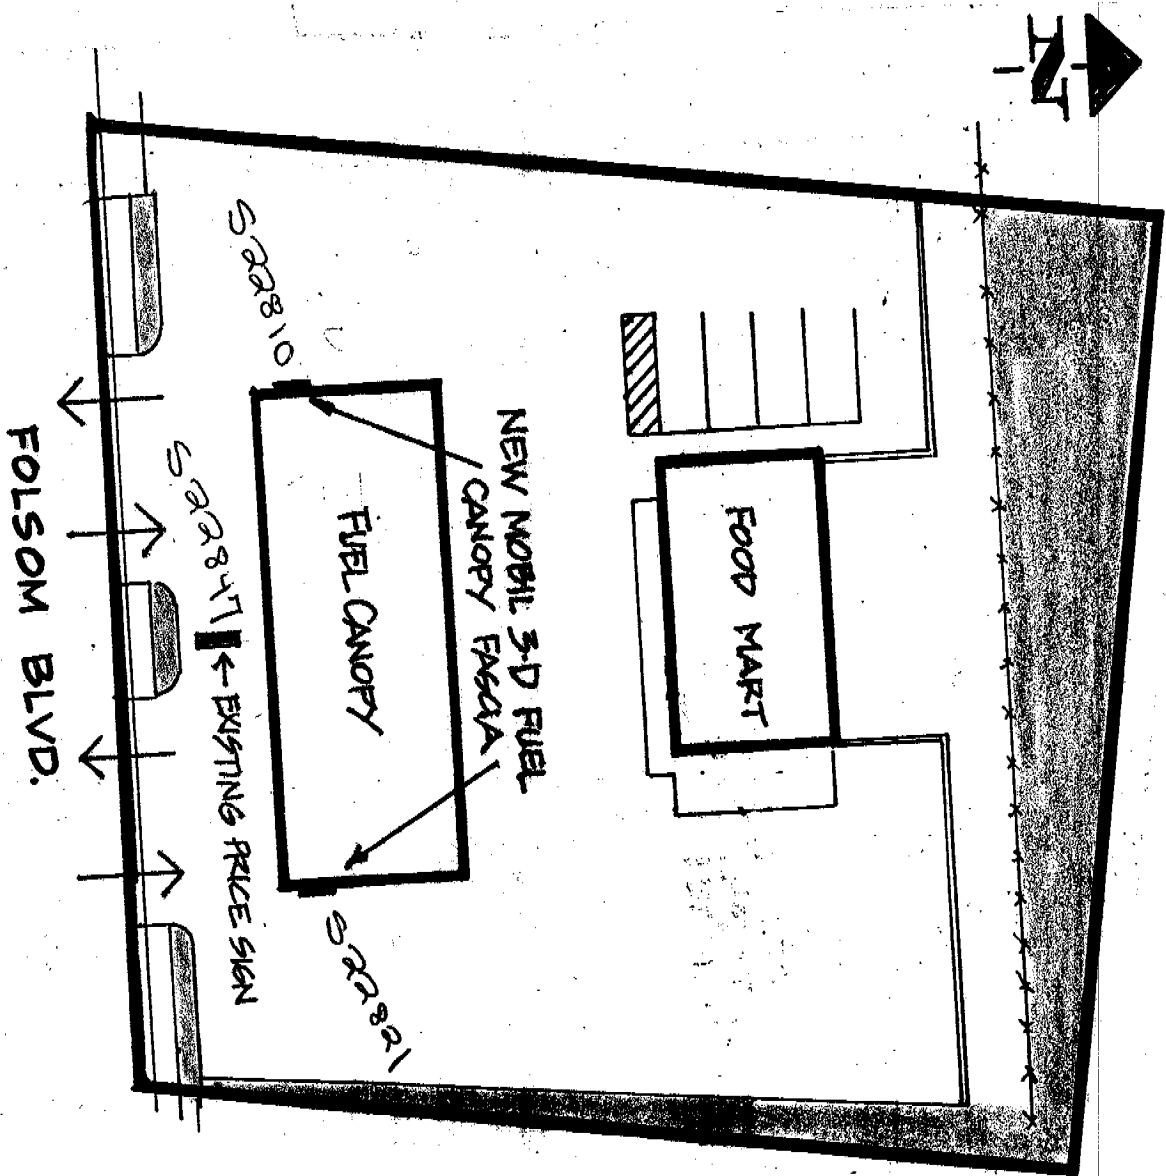

SCOPE OF WORK

1. REMOVE ALL BEACON SIGNAGE & GRAPHICS.
2. REFACE EXISTING PRICE SIGN WITH MOBIL GRAPHICS.
3. REMOVE EXISTING 36" BUILT-UP FASCIA SYSTEMS & INSTALL NEW 36" MOBIL 3-D FASCIA.

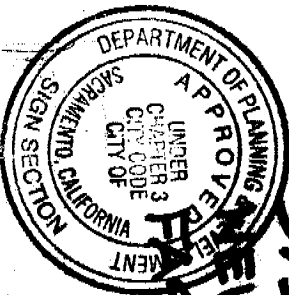

All electrical work must be U.L. labeled or be of equivalent standards. N.E.C. Sec. 90-6/and comply with chapter 14, Div. 2 of Sacramento City Code.

EQUIPMENT MUST BE USED AS DESIGN INTENDED. ALL SIGN INSTALLATIONS ARE SUBJECT TO FIELD INSPECTION.


CITY COPY

McHALE SIGN CO
CUSTOM ELECTRIC ADVERTISING

JOB: **FOLSOM GAS, INC.**
8651 FOLSOM BLVD.
SACRAMENTO

SHEET 1

8.5.2003

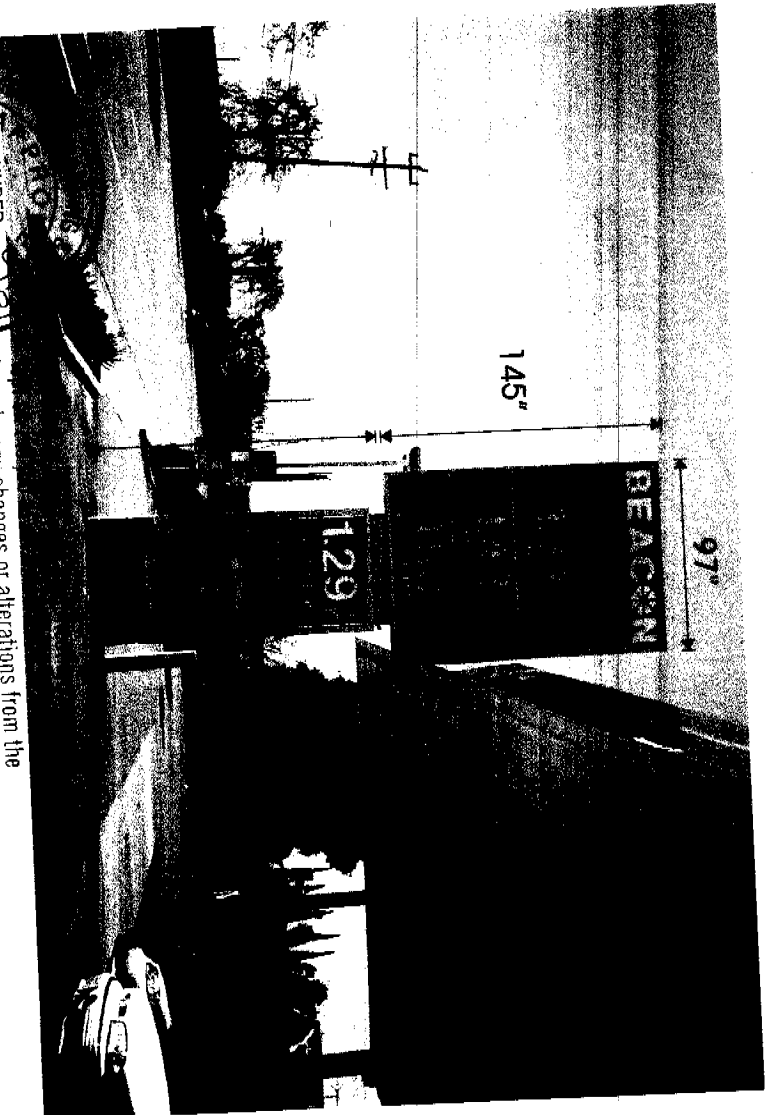


to make any changes or alterations from the same without written permission from the City of Sacramento Sign Section.
 The approval of this plan and specification SHALL NOT be held to permit or approve the violation of any City Ordinance or State Law.

EQUIPMENT MUST BE USED AS DESIGN INTENDED
ALL SIGN INSTALLATIONS ARE SUBJECT TO FIELD INSPECTIONS

McHALE SIGN CO.
 3707 ELECTRO WAY
 REDDING, CA 96002
 (530) 222-2030
 FAX (530) 223-2060

Mobil

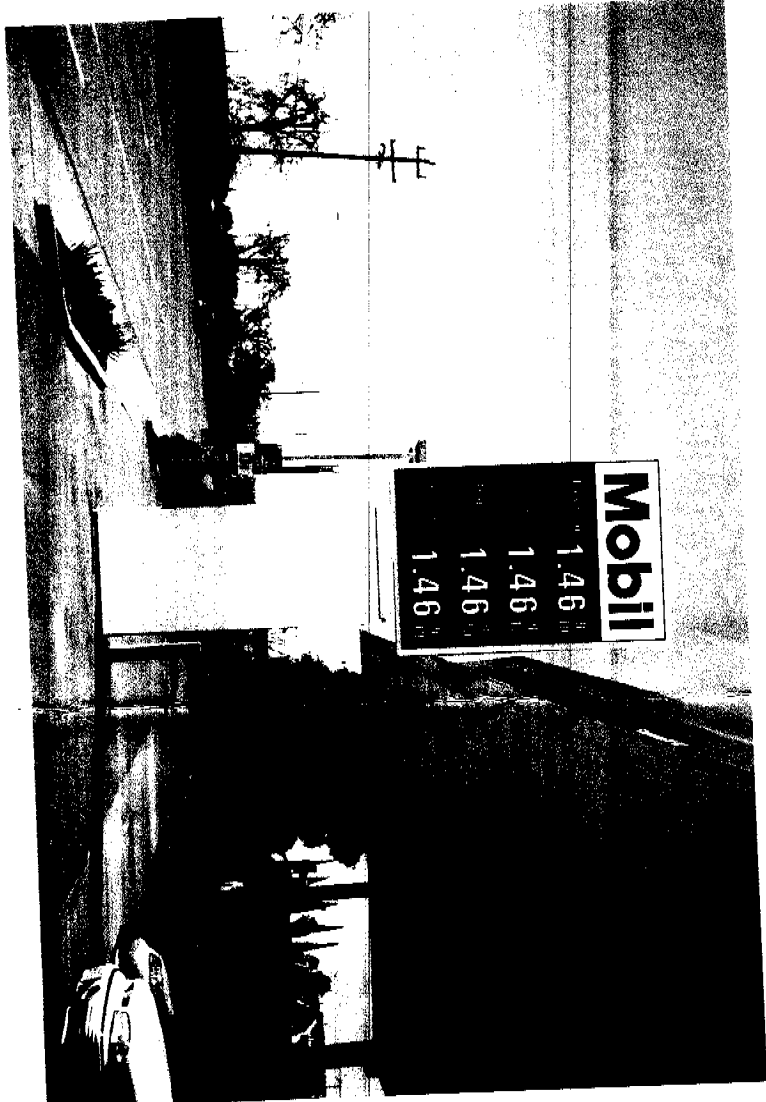

PROPOSED


REFACE EXISTING PRICE SIGN AS SHOWN
REPAINT CABINET MOBIL GRAY
RELAMP AND REBALLAST CABINET

8651 FOLSOM BLVD
SACRAMENTO, CA

CITY COPY

OWNERSHIP OF THIS DESIGN IS HELD BY THE PERSONAL THIS DESIGN IS NOT TO BE SHOWN OUTSIDE YOUR ORGANIZATION, NOR IS TO BE COPIED, REPRODUCED OR EXHIBITED IN ANY MANNER.



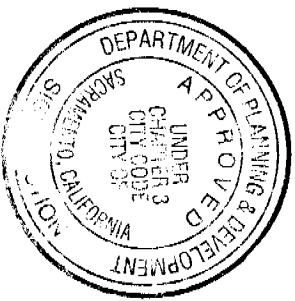

Acceptance of this plan and specification shall not be construed as approval or endorsement by the City of Sacramento. The approval of this plan and specification shall not be held to permit or approve the violation of any City Ordinance or State Law.

All electrical work must be U.L. labeled or be of equivalent standards. N.E.C. Sec. 90-6/and comply with chapter 14, Div. 2 of Sacramento City Code.


EQUIPMENT MUST BE USED AS DESIGN INTENDED
ALL SIGN INSTALLATIONS ARE SUBJECT TO FIELD INSPECTIONS

McHALE SIGN CO.
3707 ELECTRO WAY,
REDDING, CA 96002
(530) 223-2030
FAX (530) 223-2060



8651 FOLSOM BLVD
SACRAMENTO, CA

OWNERSHIP OF THIS DESIGN IS HELD BY THE PERSONAL USE AND IS NOT TO BE SHOWN OUTSIDE YOUR ORGANIZATION, NOR IS TO BE COPIED, REPRODUCED, OR EXHIBITED IN ANY MANNER.

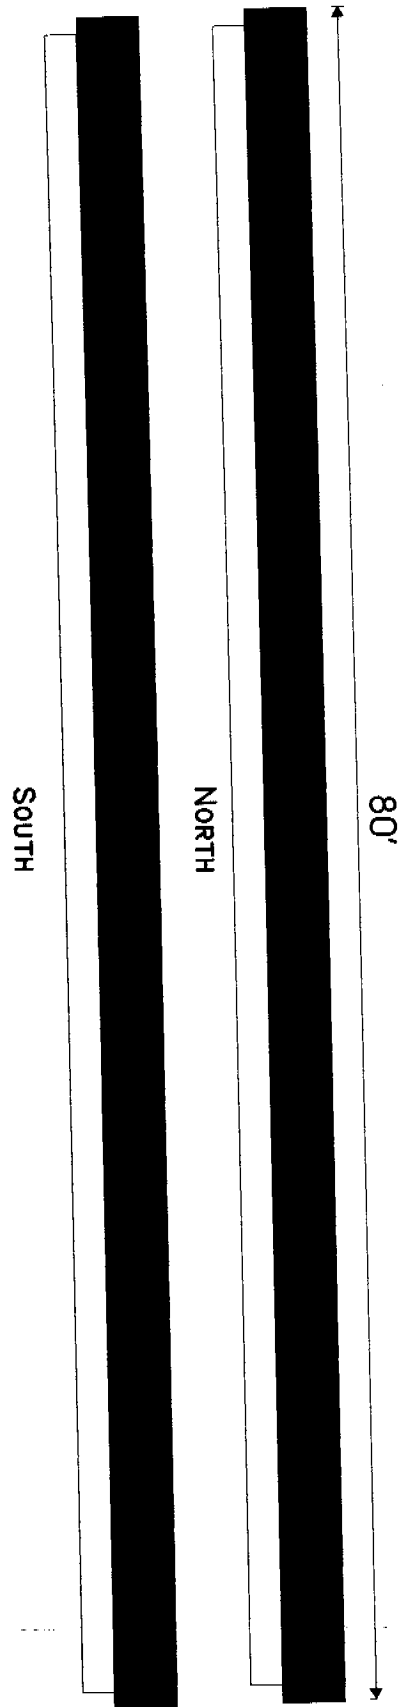

CANOPY LETTER DETAIL
23.5" LED ILLUMINATED INDIVIDUAL CHANNEL LETTERS
.187 WHITE ACRYLIC FACES WITH #2158 BLUE VINYL APPLIED FIRST SURFACE
#3036-55 RED VINYL APPLIED FIRST SURFACE ON LETTER "O"
UL APPROVED AND LABELED
120 VOLT 1.2 AMP

PROPOSED CANOPY ELEVATIONS
INSTALL (2) ILLUMINATED CHANNEL LETTERS
INSTALL NON-ILLUMINATED ACM CANOPY FASCIA
(SEE ENGINEERING FOR DETAIL)

CITY COPY



to make any changes or alterations from the same without written permission from the City of Sacramento Sign Section.
 The approval of this plan and specification SHALL NOT be held to permit or approve the violation of any City Ordinance or State Law.

PROPOSED

All electrical work must be U.L. labeled or be in accordance with the National Electrical Code (NEC) standards. N.E.C. Sec. 90-6/and comply with the California Electrical Code, Div. 2 of Sacramento City Code.
REMOVE EXISTING "ULTRA MART" VINYL LETTERS FROM FASCIA
EQUIPMENT MUST BE USED AS DESIGN INTENDED
NO NEW SIGN PROPOSED AT THIS TIME

ALL SIGN INSTALLATIONS ARE SUBJECT TO THE CITY OF SACRAMENTO SIGN SECTION

CITY COPY

McHALE SIGN CO.
 3707 ELECTRO WAY,
 REDDING, CA 96002
 (530) 233-2030
 FAX (530) 233-2060

Mobil

8651 FOLSOM BLVD
 SACRAMENTO, CA

OWNERSHIP OF THIS DESIGN IS HELD BY McHALE SIGNING. THIS DESIGN IS FOR PERSONAL USE AND IS NOT TO BE SHOWN OUTSIDE YOUR ORGANIZATION, NOR IS TO BE REPRODUCED, COPIED, OR EXHIBITED IN ANY MANNER.



Listed sign section (consists of insulating boots, insulating sleeves, plastic face, tube supports and channel letter) suitable for outdoor location unless marked for indoor only.

Tube support per NEC 600-33(b).
Neon tube.
Spacings maintained per spacing table.
Plastic face

Electrode insulating boot, GTO insulating height sleeve provided with sign.

Letter height varies


Depth varies

Fasteners as required by the local jurisdiction.
Primary electrical source (1/2 in. minimum conduit, metal shown), NEC 600-6 & 600-21
Listed disconnect switch in primary to be within sight (maximum 50 ft.) of sign. (Many interpret transformer enclosure to be part of sign)
NEC 110-3(b), 800-2, 600-4, NEC 110-3(b) & 600-31.
3/8 in. minimum listed flex (metal shown) and listed GTO cable (secondary side only) and to the next section letter).
NEC 110-3(b) & 600-31.

Spacings maintained per spacing table.

Listed sign section (consists of transformer and enclosure) suitable for outdoor locations unless marked for indoor only. Accessible. NEC 800-32(e). Grounded enclosure.

Fasteners as required by local jurisdiction.

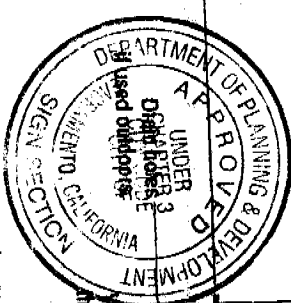

All electrical work must be U.L. labeled or of equivalent or be of equipment listed in chapter 14, standards, N.E.C. Sec. 90-6/and comply with chapter 14, Div. 2 of Sacramento City Code.

EQUIPMENT MUST BE USED AS DESIGN INTENDED

LISTED FIELD INSPECTIONS ARE REQUIRED

Listing marks:
Listing mark sign section and specifications are used outdoors.
The first blank space identifies the number of each sign section. The second blank space indicates the total number of sign sections.

Listing marks:
Listing mark sign section and specifications are used outdoors.
The first blank space identifies the number of each sign section. The second blank space indicates the total number of sign sections.

SPACING TABLE

A. Between primary wiring and insulated high voltage wiring.
B. Between insulated high voltage wiring and dead metal where wiring parallels dead metal for more than 1" within sign sections.
C. Between neon tube (if over 7500 volt circuit) and nearest surface.
D. Between uninsulated high voltage conductors or components, (Mid-point-grounded transformer) and dead metal (ground), low voltage circuit conductors and high voltage conductors of opposite polarity.

Voltage	A	B	C	D
1001 to 5000	1/2 inch	1/2 inch	none	3/4 in
5001 to 10000	3/4 inch	3/4 inch	1/4 inch if	1-1/8 in
10001 to 15000	1 inch	1 inch	7500V+	1-1/2 in

APPROVED PER 1994
NATIONAL ELECTRICAL CODE
AND CITY OF SACRAMENTO
AMENDMENTS
ELECTRICAL DIVISION

The approval of all Electrical Work is subject to field inspections

Installation of signs listed per UL48
Note: Installation requirements only.
Manufacturing requirements contained in UL48.

ILLUMINATED CHANNEL LETTER INSULATING BOOT AND SLEEVE

Date: October 1994

Scale: None

IAEI Dwg. No. UL48-T1D

CITY COPY

Aug. 15, 2003 12:23PM MCHALE SIGNS 5302232060