

CONSTRUCTION LENDING AGENCY

I hereby affirm under penalty of perjury that there is a construction lending agency for the performance of the work for which this permit is issued (Sec. 3097, Civ.C).

Lenders Name _____

Lenders Address _____

LICENSED CONTRACTORS DECLARATION

I hereby affirm under penalty of perjury that I am licensed under provisions of Chapter 9 (commencing with Section 7000) of Division 3 of the Business and Professions Code and my license is in full force and effect.

License Class _____ Lic. Number _____

Date _____ Contractor _____
(Signature)

OWNER - BUILDER DECLARATION

I hereby affirm under penalty of perjury that I am exempt from the Contractors License Law for the following reason (Sec. 7031.5, Business and Professions Code: Any city or county which requires a permit to construct, alter, improve, demolish, or repair any structure, prior to its issuance, also requires the applicant for such permit to file a signed statement that he or she is licensed pursuant to the provisions of the Contractors License Law (Chapter 9 (commencing with Section 7000) of Division 8 of the Business and Professions Code) or that he or she is exempt therefrom and the basis for the alleged exemption. Any violation of Section 7031.5 by any applicant for a permit subjects the applicant to a civil penalty of not more than five hundred dollars (\$500.00):

I, as owner of the property, or my employees with wages as their sole compensation, will do the work, and the structure is not intended or offered for sale (Sec. 7044, Business and Professions Code: The Contractors License Law does not apply to an owner of property who builds or improves thereon, and who does such work himself or herself or through his or her own employees, provided that such improvements are not intended or offered for sale. If, however, the building or improvement is sold within one year of completion, the owner-builder will have the burden of proving that he or she did not build or improve for the purpose of sale.)

I, as owner of the property, am exclusively contracting with licensed contractors to construct the project (Sec. 7044, Business and Professions Code: The Contractors License Law does not apply to an owner of property who builds or improves thereon, and who contracts for such projects with a contractor(s) licensed pursuant to the Contractors License Law).

I am exempt under Sec. _____ B & P.C. for this reason _____
Date July 16 1997 Owner _____
(Signature)

In issuing this building permit, the applicant represents, and the City relies on the representation of the applicant, that the applicant verified all measurements and locations shown on the application or accompanying drawings and that the improvement to be constructed does not violate any law or private agreement relating to permissible or prohibited locations for such improvements. This building permit does not authorize any illegal location of any improvement or the violation of any private agreement relating to location of improvements.

I certify that I have read this application and state that all information is correct. I agree to comply with all city and county ordinances and state laws relating to building construction and hereby authorize representative of this city to enter upon the abovementioned property for inspection purposes.

Date July 19 1997 Signature of Applicant or Agent _____

BUILDING SITE ADDRESS

2722 5TH AVENUE (ALLEY)

SUITE

INSP. AREA

3-R

ASSESSOR PARCEL NO.

013-0212-004

COMMUNITY PLAN NO.

PLAN CHECK NO.

NP

NAME OF APPLICANT

ADDRESS

ZIP CODE

PHONE NO.

LICENSED CONTRACTOR

PROPERTY OWNER

ARCH. ENGR.

LICENSE NO.

NO. OF STORIES

NO. OF ROOMS

ROOF COVERING

AREA 1ST FLOOR

TOTAL AREA

GARAGE AREA

PATIO AREA

USE ZONE

STREET WIDTH

THIS PERMIT IS FOR:

BUILDING

MECHANICAL

PLUMBING

ELECTRICAL

SITE

FIRE

OCCUP. GROUP

NATURE OF WORK IN DETAIL

REPAIR LAST 22 FEET OF SEWER

PIPE DUE TO CRUSHED, DETERIORATED CRANBURG

FLOOD STATUS

(exempt - cost)

SPECIAL CONDITIONS ATTACHMENTS:

CITY OF SACRAMENTO

PERMIT SERVICES

BUILDING INSPECTION DIVISION

264-7619

VALUATION \$ 725.00

WORKER'S COMPENSATION DECLARATION

I hereby affirm under penalty of perjury one of the following declarations:

I have and will maintain a certificate of consent to self-insure for workers' compensation as provided for by Section 3700 of the Labor Code, for the performance of work for which the permit is issued.

I have and will maintain workers' compensation insurance, as required by Section 3700 of the Labor Code, for the performance of the work for which this permit is issued. My workers' compensation insurance carrier and policy number are:

Carrier _____

Policy Number _____

(This section need not be completed if the permit is for one hundred dollars (\$100) or less) I certify that in the performance of the work for which this permit is issued, I shall not employ any person in any manner so as to become subject to the workers' compensation laws of California and agree that if I should become subject to the workers' compensation provisions of Section 3700 of the Labor Code, I shall forthwith comply with those provisions.

Date: July 16 1997 Applicant: _____
(Signature)

WARNING: FAILURE TO SECURE WORKERS' COMPENSATION COVERAGE IS UNLAWFUL AND SHALL SUBJECT AN EMPLOYER TO CRIMINAL PENALTIES AND CIVIL FINES UP TO ONE HUNDRED THOUSAND DOLLARS (\$100,000) IN ADDITION TO THE COST OF COMPENSATION. DAMAGES AS PROVIDED FOR IN SECTION 3706 OF THE LABOR CODE, INTEREST AND ATTORNEY'S FEES.

ISSUED BY: ROC (am)

DATE ISSUED: 7/16/97

BUILDING PERMIT FEE \$ 35.00

PLAN CHECK/PROC. FEE \$ 19.00

S.M.I. FEE \$

CONST. EXCISE TAX \$

CITY BUS LICENSE \$

TECH. FEE \$ 2.17

WATER DEV. FEE \$

CITY SEWER DEV. FEE \$

REG. SEWER FEE \$

RESIDENTIAL CONST. TAX \$

TOTAL FEES \$ 56.17

THIS PERMIT SHALL EXPIRE BY LIMITATION IF WORK AUTHORIZED IS NOT COMMENCED WITHIN 180 DAYS.

R-3

CONSTR. TYPE

VN

FIRE SP.

N

FED CODE

1A

PERMIT NO.

97

1

0

5

0

9

R

OWNER-BUILDER VERIFICATION

ATTENTION PROPERTY OWNER

An owner-builder building permit has been applied for in your name and bearing your signature.

Please complete and return this information in the envelope provided at your earliest opportunity to avoid unnecessary delay in processing and issuing your building permit. No building permit will be issued until this verification is received.

1. I personally plan to provide the major labor and materials for construction of the proposed improvement (yes) or no) (YES)

2. I ~~(have)~~ have not) (HAVE) signed an application for a building permit for the proposed work.

3. I have contracted with the following person (firm) to provide the proposed construction:

Name NA Address _____

City _____ Telephone _____

Contractors License No. _____

4. I plan to provide portions of the work, but I have hired the following person to coordinate, supervise, and provide the major work.

Name N/A Address _____

City _____ Telephone _____

Contractors License No. _____



5. I will provide some of the work but I have contracted (hired) the following to provide the work indicated:

Name	Address	Phone	Type of Work
<u>BOB CAT BOB</u>		<u>(YELLOW PAGES AD)</u>	<u>EXCAVATION</u>

Signed [Signature]

Job Address 2722 STRAVER Date JULY 16 1987

Permit No.: _____

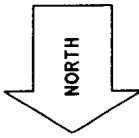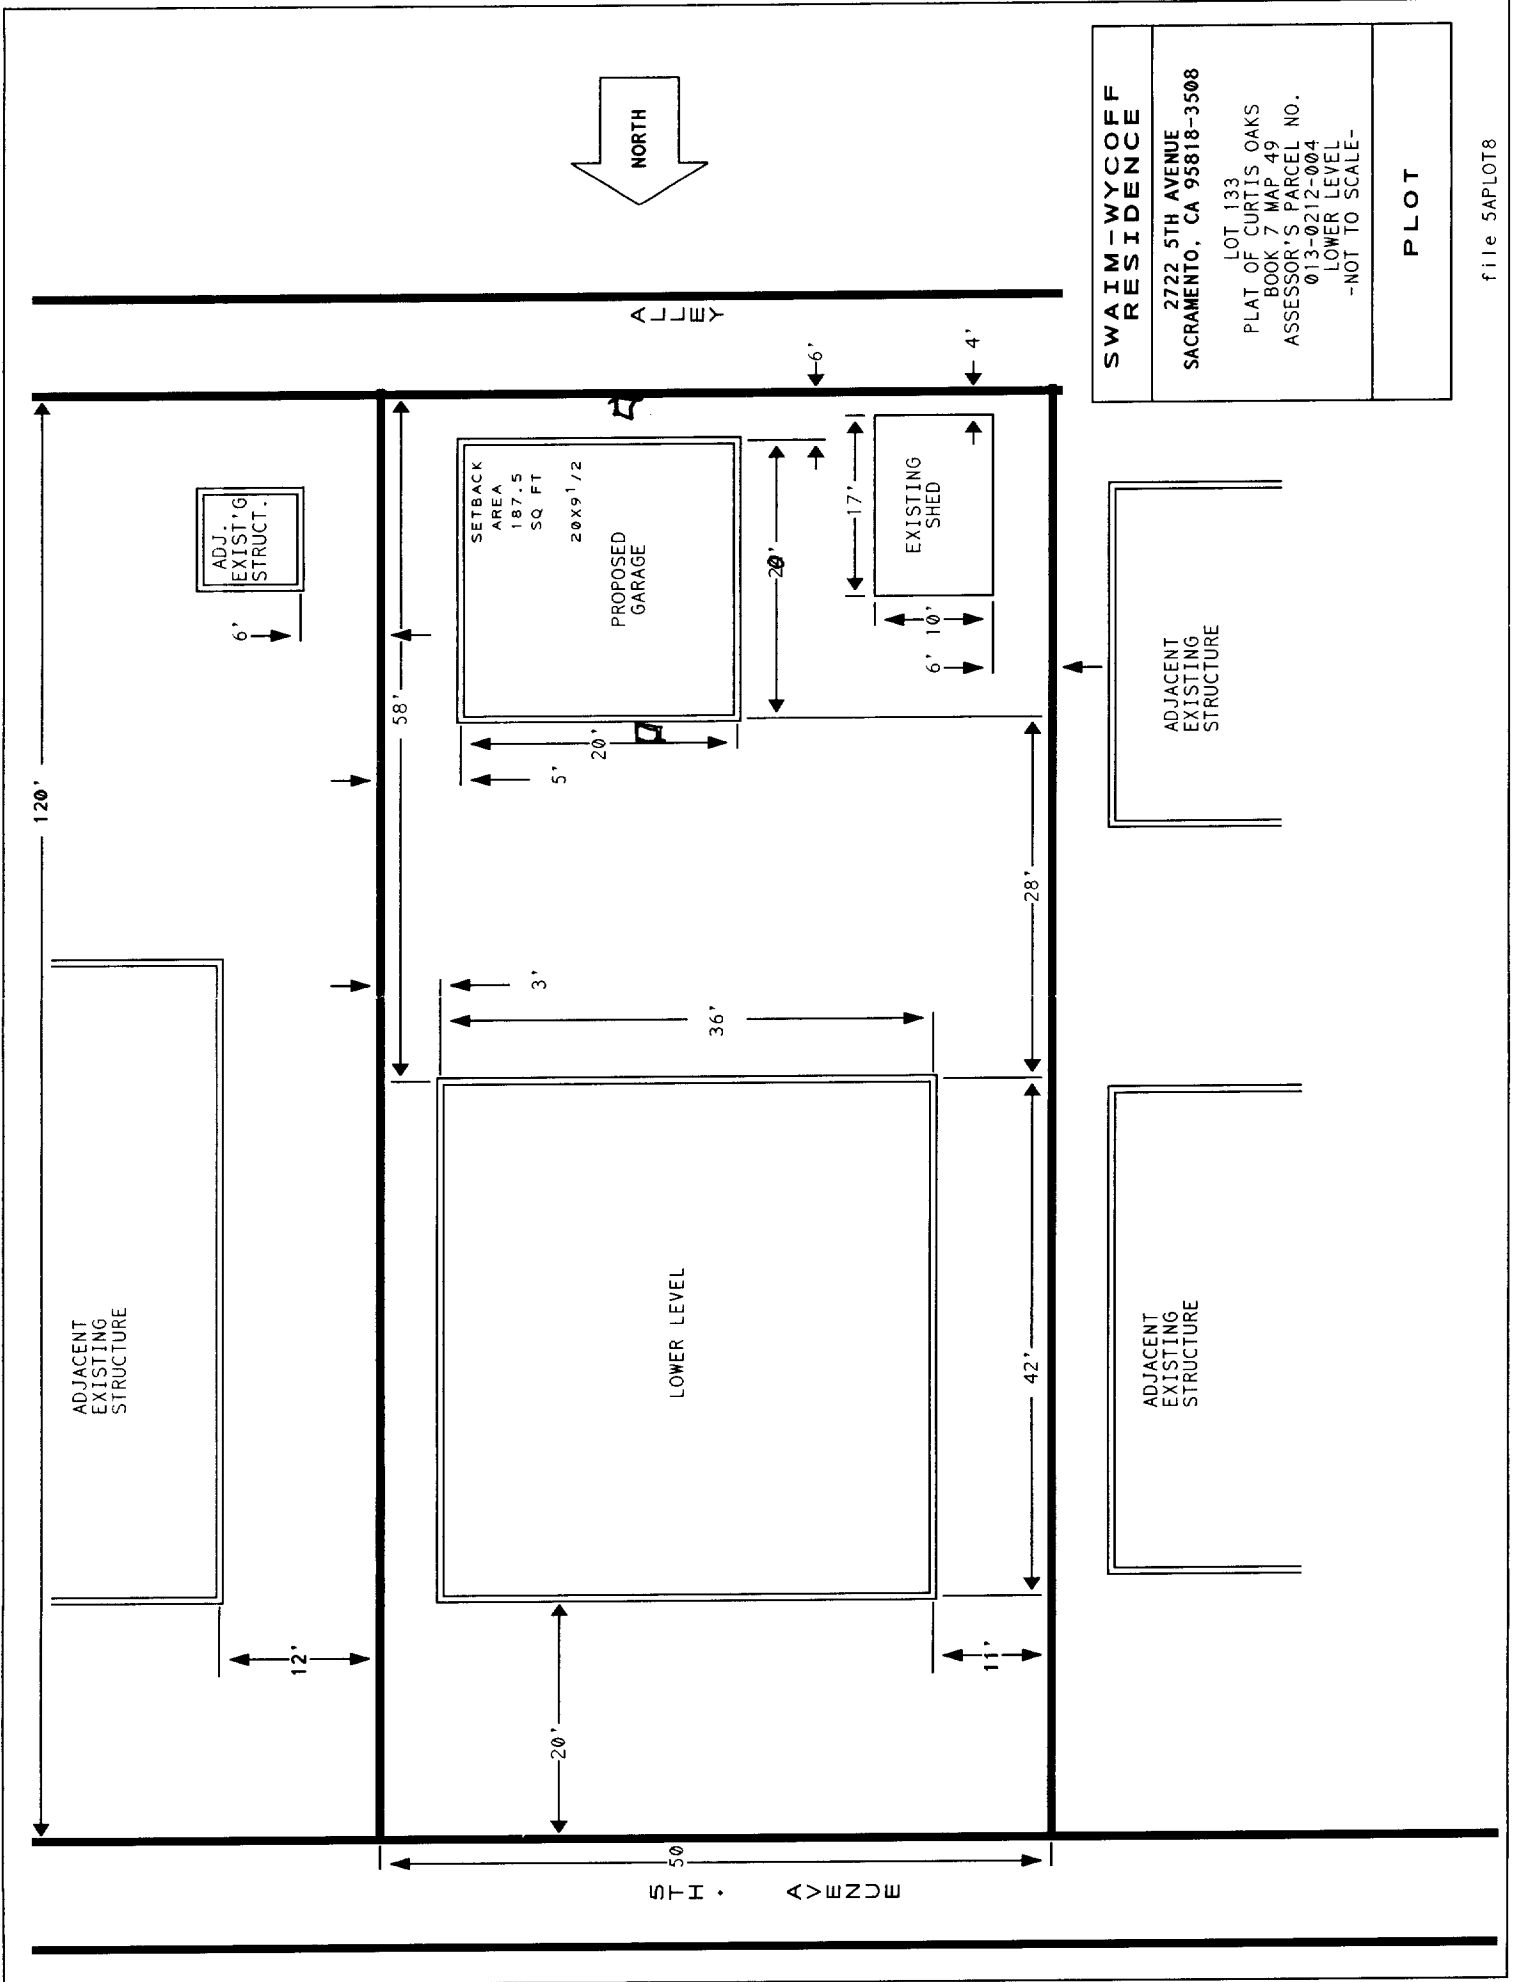

ALLEY

ADJ. EXIST'G STRUCT.

SETBACK AREA
187.5
SQ. FT.
20 X 17.5
PROPOSED GARAGE

EXISTING SHED

ADJACENT EXISTING STRUCTURE

LOWER LEVEL

ADJACENT EXISTING STRUCTURE

SWAIM-WYCOFF RESIDENCE
2722 5TH AVENUE
SACRAMENTO, CA 95818-3508
LOT 133
PLAT OF CURTIS OAKS
BOOK 7 MAP 49
ASSESSOR'S PARCEL NO.
013-0212-004
LOWER LEVEL
-NOT TO SCALE-

PLOT

file 5APLOT8