



# CITY OF SACRAMENTO

2

## DEPARTMENT OF COMMUNITY SERVICES

3520 FIFTH AVENUE  
(916) 449-5200

SACRAMENTO, CA 95817

CITY MANAGER'S OFFICE  
**RECEIVED**  
OCT 8 1980

SOLON WISHAM, JR.  
DIRECTOR

CROCKER ART MUSEUM DIVISION  
GOLF DIVISION  
METROPOLITAN ARTS DIVISION  
MUSEUM AND HISTORY DIVISION  
RECREATION DIVISION  
PARKS DIVISION  
ZOO DIVISION

October 7, 1980

City Council  
Sacramento, California

Honorable Members in Session:

SUBJECT: Self-help Mistletoe Pruning Grant

**APPROVED**  
BY THE CITY COUNCIL

OCT 14 1980

OFFICE OF THE  
CITY CLERK

### SUMMARY

This report recommends acceptance of State Department of Forestry grant in the amount of \$27,600 to finance the operation of a mistletoe self-help pruning program. City's share of the program is \$4,640 to be provided from the City General Fund applied toward the salary of the employee. Approval of the attached resolution augmenting the Parks Division budget is recommended.

### BACKGROUND INFORMATION

Resolution #79-793 was adopted by the City Council on November 13, 1979, authorizing application for State grant funding. The program provides for hiring of one employee, leasing of a van or truck, installation of a telephone recorder and purchase of 48 sets of pole saws. Citizens of Sacramento can telephone to request delivery and demonstration of pole saws which will be loaned for one week periods so that citizens may prune mistletoe from their trees. It is anticipated that such self-help pruning will greatly prolong the lives of trees (primarily Ash trees) which are infested with mistletoe. By removing the mistletoe parasite at those heights which can be safely reached using a pole saw from the ground, most major limbs of the trees can be kept healthy.

Application for the grant was made under the California Urban Forestry Program and notification of grant approval has now been received. The attached resolution augments the Parks Division budget by \$27,600 and authorizes the staff to make the necessary purchases and implement the program.

City Council  
Page Two  
October 7, 1980

FINANCIAL DATA

No special funding is requested for the City matching funds which will be provided from the Parks Division FY 80-81 approved budget. An increase of \$27,600 in several accounts for that budget pursuant to the attached resolution is requested. The agreement with the State provides that State grant payments will be made upon receipt of quarterly itemized invoices.

RECOMMENDATION

It is recommended that the City Council by Resolution

1. Authorize acceptance of the State grant funding in the amount of \$27,600
2. Authorize augmentation of the Parks Division's FY 80-81 budget in the amount of \$27,600, and
3. Authorize the staff to execute the necessary purchasing contracts to implement the program.

Respectfully submitted,

*for - D. Solon Wiswam, Jr.*  
- SOLON WISWAM, JR., Director  
Department of Community Services

Recommendation Approved:

*Walter J. Slipe*  
*for* WALTER J. SLIPE, City Manager

All Districts  
October 14, 1980

SW:ket

Attachment

# RESOLUTION NO. 80-662

Adopted by The Sacramento City Council on date of

## RESOLUTION AUGMENTING PARKS DIVISION BUDGET APPROVING SELF-HELP MISTLETOE PRUNING PROGRAM

WHEREAS, the Parks Division pursuant to Council Resolution 79-793 has applied for and been granted funds from the State of California under the California Urban Forestry Program; and,

WHEREAS, said funds are to be used to provide on a cost-sharing basis for employee services, rental of a vehicle, and purchase of equipment to implement the said program;

NOW, THEREFORE, BE IT RESOLVED BY THE COUNCIL OF THE CITY OF SACRAMENTO that:

1. The budget of the Parks Division is hereby augmented by the sum of \$27,600 for FY 80-81; and

2. The above appropriation increase is supported entirely by additional revenues that are forthcoming from the State of California; and

3. The City staff is hereby authorized to implement the program to perform the work specified in the grant.

\_\_\_\_\_  
MAYOR

ATTEST:

\_\_\_\_\_  
CITY CLERK

**APPROVED**  
BY THE CITY COUNCIL

OCT 14 1980

OFFICE OF THE  
CITY CLERK



# CITY OF SACRAMENTO

2

## CITY PLANNING DEPARTMENT

725 "J" STREET

SACRAMENTO, CALIF. 95814  
TELEPHONE (916) 449-5604

MARTY VAN DUYN  
PLANNING DIRECTOR

October 2, 1980

City Council  
Sacramento, California

Honorable Members in Session:

**SUBJECT:** Ordinance Amending the Districts Established by the Comprehensive Zoning Ordinance No. 2550, Fourth Series, as Amended, by Removing Property Located at the Southwest corner of 37th Street and Folsom Boulevard from the R-1 Single Family Residential Zone and Placing Same in the R-1A Townhouse Zone (P-9136) (APN: 08-401-01)

### SUMMARY

This item is presented at this time for City Council approval of its publication for legal advertisement purposes. A location map is attached for the Council's information.


### BACKGROUND

Prior to publication of an item in a local paper to meet legal advertising requirements, the City Council must first pass the item for publication. The City Clerk then transmits the title of the item to the paper for publication and for advertising the meeting date.

### RECOMMENDATION

It is recommended that the item be passed for publication.

Respectfully submitted,

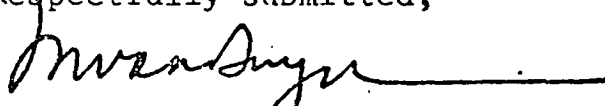  
Marty Van Duyn  
Planning Director

FOR CITY COUNCIL INFORMATION

WALTER J. SLIPE  
CITY MANAGER

jm  
Attachments  
P-9136


APPROVED  
BY THE CITY COUNCIL

OCT - 7 1980


OFFICE OF THE  
CITY CLERK

PPF 4  
cont to  
10-14-80

October 7, 1980  
District No. 3

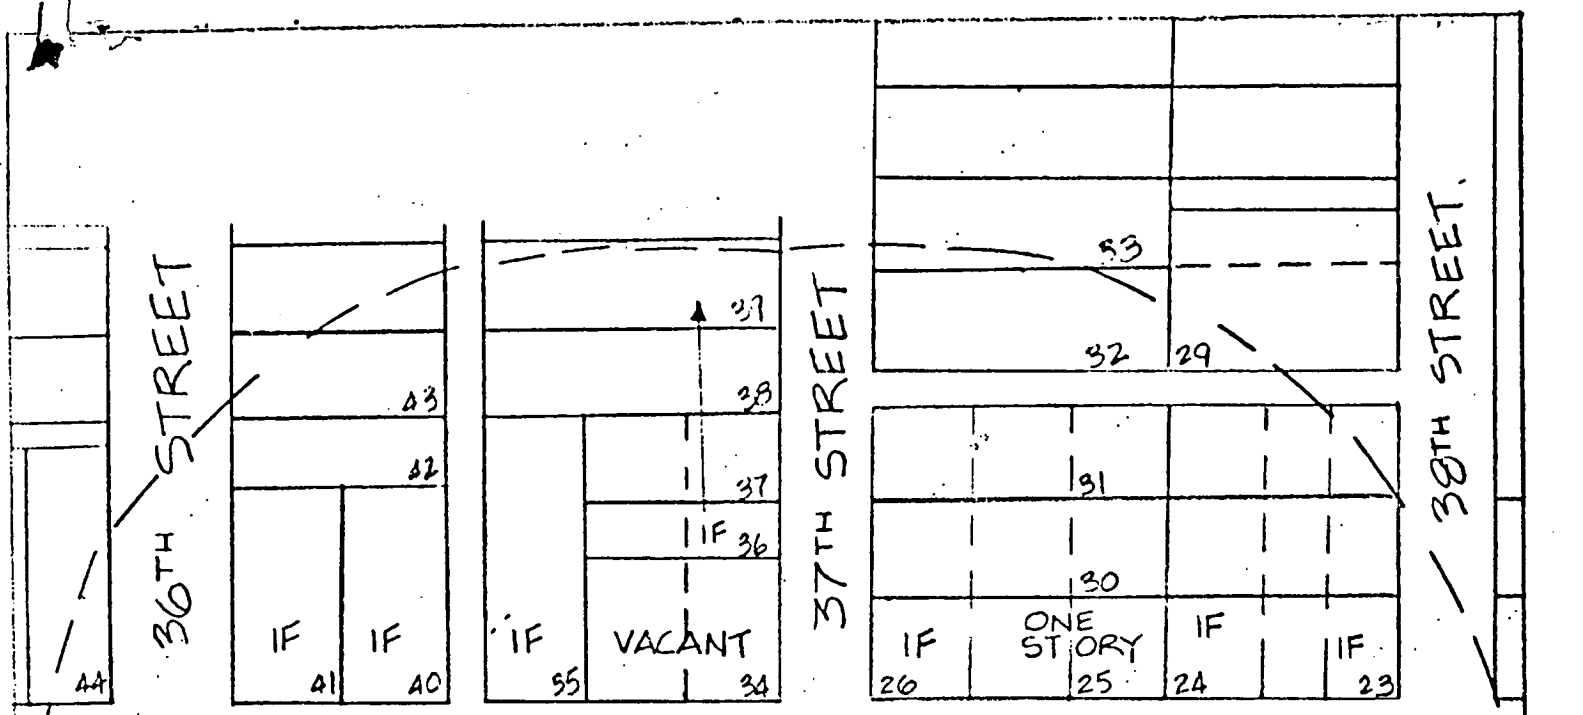

FOLSOM BLVD.

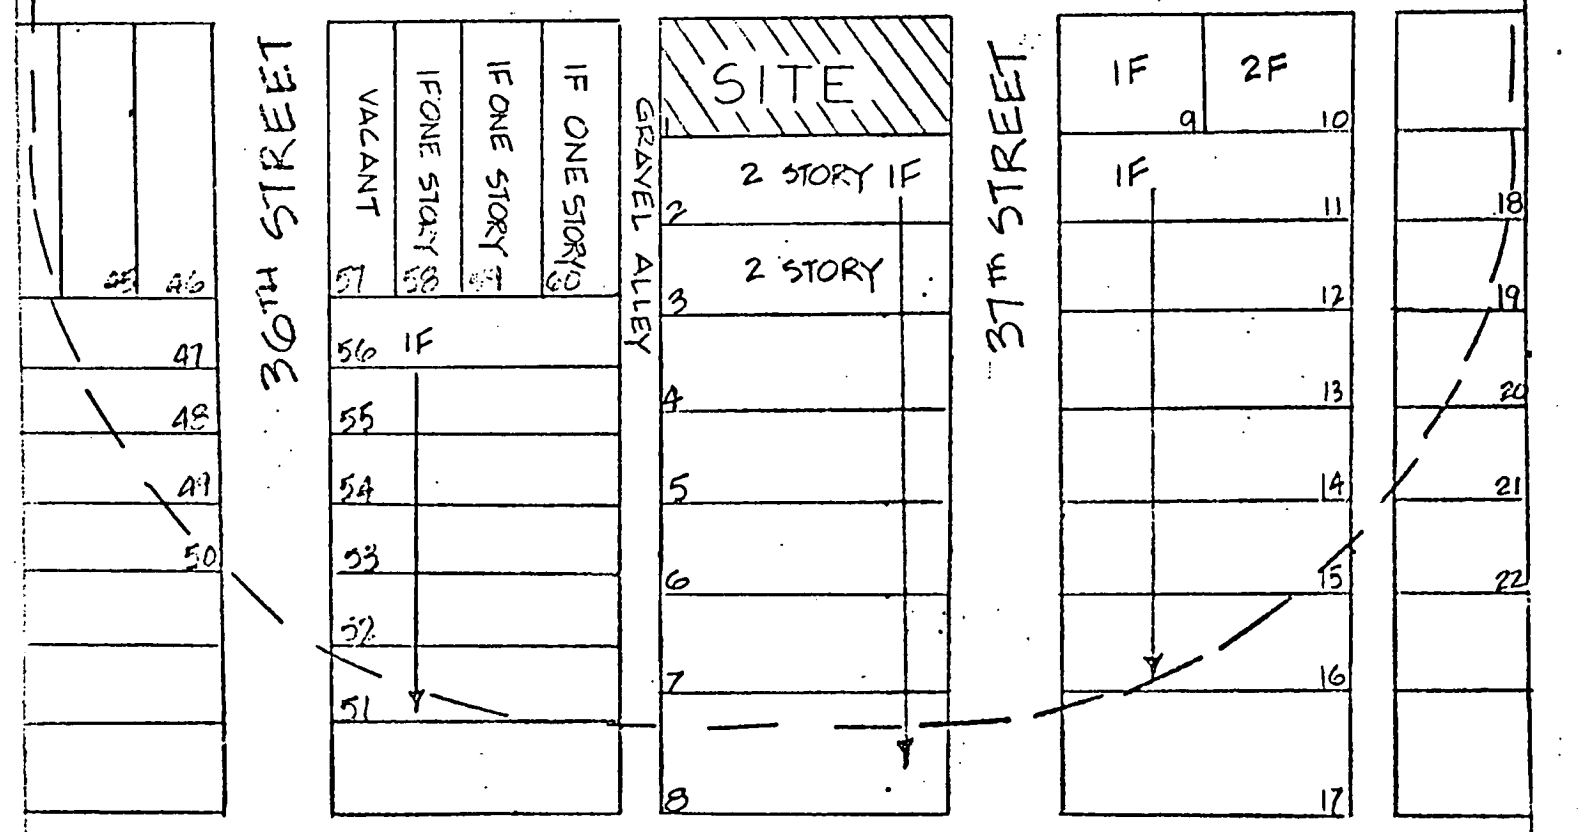

SCALE: 1" = 100' 300' RADIUS SHOWN  
 ZONING R-1 ENTIRE PAGE

P. 9136

1.

ORDINANCE NO.

, FOURTH SERIES

ORDINANCE AMENDING THE DISTRICTS ESTABLISHED BY THE COMPREHENSIVE ZONING ORDINANCE NO. 2550, FOURTH SERIES, AS AMENDED, BY REMOVING PROPERTY LOCATED AT Southwest Corner of 37th St. and Folsom Blvd.  
 FROM THE R-1 Single Family Residential ZONE  
 AND PLACING SAME IN THE R-1A Townhouse  
 ZONE (FILE NO. P- 9136) (APN: 08-401-01)

BE IT ENACTED BY THE COUNCIL OF THE CITY OF SACRAMENTO:

SECTION 1.

The territory described in the attached exhibit(s) which is in the R-1 Single Family Residential zone(s), established by Ordinance No. 2550, Fourth Series, as amended, is hereby removed from said zone(s) and placed in the R-1A Townhouse zone(s).

SECTION 2.

The City Clerk of the City of Sacramento is hereby directed to amend the maps which are a part of said Ordinance No. 2550, Fourth Series, to conform to the provisions of this ordinance.

SECTION 3.

Rezoning of the property described in the attached exhibit(s) by the adoption of this ordinance shall be deemed to be in compliance with the procedures for the rezoning of property prescribed in Ordinance No. 2550, Fourth Series, as said procedures have been affected by recent court decisions.

PASSED FOR PUBLICATION:

PASSED:

EFFECTIVE:

\_\_\_\_\_  
 MAYOR

ATTEST:

\_\_\_\_\_  
 CITY CLERK