

CITY OF SACRAMENTO

Permit No: 9900754

1231 I Street, Sacramento, CA 95814

Insp Area: 4

Site Address: 29 GLENTRESS CT SAC

Sub-Type: NSFR

Parcel No: 274-0470-049

29 GLENTRESS WY

Housing (Y/N): N

CONTRACTOR

OWNER

ARCHITECT

EPICK INC.
1263 THE ESPLANADE
CHICO, CA 95926

Nature of Work: NEW HOME, MP1543, 7 ROOMS

CONSTRUCTION LENDING AGENCY: I hereby affirm under penalty of perjury that there is a construction lending agency for the performance of the work for which this permit is issued (Sec. 3097, Civ. C).

Lender's Name 1st Bank Lender's Address 1525 Douglas Blvd Roseville 95661

LICENSED CONTRACTORS DECLARATION: I hereby affirm under penalty of perjury that I am licensed under provisions of Chapter 9 (commencing with section 7000) of Division 3 of the Business and Professions Code and my license is in full force and effect.

License Class B License Number 463708 Date 2/24/99 Contractor Signature [Signature]

OWNER-BUILDER DECLARATION: I hereby affirm under penalty of perjury that I am exempt from the contractors License Law for the following reason (Sec. 7031.5, Business and Professions Code; any city or county which requires a permit to construct, alter, improve, demolish, or repair any structure, prior to its issuance, also requires the applicant for such permit to file a signed statement that he or she is licensed pursuant to the provisions of the Contractors License Law (Chapter 9 (commencing with Section 7000) of Division 8 of the Business and Professions Code) or that he or she is exempt therefrom and the basis for the alleged exemption. Any violation of Section 7031.5 by any applicant for a permit subjects the applicant to a civil penalty of not more than five hundred dollars (\$500.00);

I, as a owner of the property, or my employees with wages as their sole compensation, will do the work, and the structure is not intended or offered for sale (Sec. 7044, Business and Professional Code: The Contractors License Law does not apply to an owner of property who builds or improves thereon, and who does such work himself or herself or through his/her own employees, provided that such improvements are not intended or offered for sale. If, however, the building or improvement is sold within one year of completion, the owner-builder will have the burden of proving that he/she did not build or improve for the purpose of sale.)

I, as owner of the property, am exclusively contracting with licensed contractors to construct the project (Sec. 7044, Business and Professions Code: The Contractors License Law does not apply to an owner of property who builds or improves thereon, and who contracts for such projects with a contractor(s) licensed pursuant to the Contractors License Law).

I am exempt under Sec. B & PC for this reason:

Date 2/24/99 Owner Signature [Signature]

IN ISSUING THIS BUILDING PERMIT, the applicant represents, and the city relies on the representation of the applicant, that the applicant verified all measurements and locations shown on the application or accompanying drawings and that the improvement to be constructed does not violate any law or private agreement relating to permissible or prohibited locations for such improvements. This building permit does not authorize any illegal location of any improvement or the violation of any private agreement relating to location of improvements.

I certify that I have read this application and state that all information is correct. I agree to comply with all city and county ordinances and state laws relating to building construction and hereby authorize representative(s) of this city to enter upon the abovementioned property for inspection purposes.

Date 2/24/99 Applicant/Agent Signature [Signature]

WORKER'S COMPENSATION DECLARATION: I hereby affirm under penalty of perjury one of the following declarations:

I have and will maintain a certificate of consent to self-insure for workers' compensation as provided for by Section 3700 of the Labor Code, for the performance of work for which the permit is issued.

I have and will maintain workers' compensation insurance, as required by Section 3700 of the Labor Code, for the performance of the work for which this permit is issued. My workers' compensation insurance carrier and policy number are:

Carrier STATE FUND Policy Number 1442812-98 Exp Date 10/01/1999

(This section need not be completed if the permit is for \$100 or less) I certify that in the performance of the work for which this permit is issued, I shall not employ any person in any manner so as to become subject to the workers' compensation laws of California and agree that if I should become subject to the workers' compensation provisions of Section 3700 of the Labor Code, I shall forthwith comply with those provisions.

Date 2/24/99 Applicant Signature [Signature]

WARNING: FAILURE TO SECURE WORKER'S COMPENSATION COVERAGE IS UNLAWFUL AND SHALL SUBJECT AN EMPLOYER TO CRIMINAL PENALTIES AND CIVIL FINES UP TO ONE HUNDRED THOUSAND DOLLARS (\$100,000) IN ADDITION TO THE COST OF COMPENSATION, DAMAGES AS PROVIDED FOR IN SECTION 3706 OF THE LABOR CODE, INTEREST AND ATTORNEY'S FEE.

THIS PERMIT SHALL EXPIRE BY LIMITATION IF WORK IS NOT COMMENCED WITHIN 180 DAYS.

COUNTY SANITATION DISTRICT NO. 1  
 SACRAMENTO REGIONAL COUNTY SANITATION DISTRICT  
**SEWER IMPACT FEE**  
 PERMIT AND CALCULATION SHEET

APPLICATION NO:

BUILDG. PERMIT NO:

GENERAL INFORMATION

THIS PERMIT GOOD ONLY WHEN  
VALIDATED BY THE CASHIER

THIS PERMIT TO CONNECT EXPIRES  
ONE YEAR FROM DATE OF ISSUANCE

**FEE CALCULATION**

**BUILDING USE**

INSPECTION	RESIDENTIAL	SF	MF	UNITS
CSD-1	COMMERCIAL USE			
SRCSO				
CONSTRUCTION				
IN-LIEU				
<b>TOTAL FEE</b>				

APN:

DEVELOPER:

SUBDIVISION:

PROPERTY ADDRESS:

OWNER:

MAILING ADDRESS:

DATE:

BY:

DATE:

# NATOMAS UNIFIED SCHOOL DISTRICT

1515 Sports Drive, #1 • Sacramento, CA 95834

Phone 916/641-3300 • Fax 916/928-1629

## CERTIFICATION OF COMPLIANCE

### SCHOOL DISTRICT DEVELOPMENT FEES

#### PART I: TO BE COMPLETED BY APPLICANT

PROPERTY OWNER'S NAME

OWNER'S ADDRESS

PROJECT ADDRESS

PARCEL NUMBER

SUBDIVISION NAME

NUMBER OF UNITS

PRINT APPLICANT'S NAME

APPLICANT'S SIGNATURE: \_\_\_\_\_

TITLE OF APPLICANT

DATE

TELEPHONE NUMBER

#### PART II: TO BE COMPLETED BY BUILDING DEPARTMENT

PLAN IDENTIFICATION NUMBER

BUILDING TYPE (CHECK ONE)

RESIDENTIAL

APARTMENT/CONDOMINIUM

COMMERCIAL/INDUSTRIAL

SQUARE FEET OF CHARGEABLE BUILDING AREA

SIGNATURE

TITLE

DATE

#### PART III: TO BE COMPLETED BY NATOMAS UNIFIED SCHOOL DISTRICT

DISTRICT CERTIFICATION NUMBER

FEES COLLECTED:

RESIDENTIAL

SQ. FT. X \$

= \$

APARTMENT/CONDOMINIUM

SQ. FT. X \$

= \$

COMMERCIAL/INDUSTRIAL

SQ. FT. X \$

= \$

This certification covers only the amount of square footage indicated above. Any additions or corrections to the square footage for this project will require an amendment to the Certificate of Compliance.

As the authorized school district official, I hereby certify that the requirements of Government Code Section 65995 have been complied with by the above signed applicant.

AUTHORIZED SCHOOL DISTRICT OFFICIAL:

SIGNATURE: \_\_\_\_\_

TITLE: \_\_\_\_\_

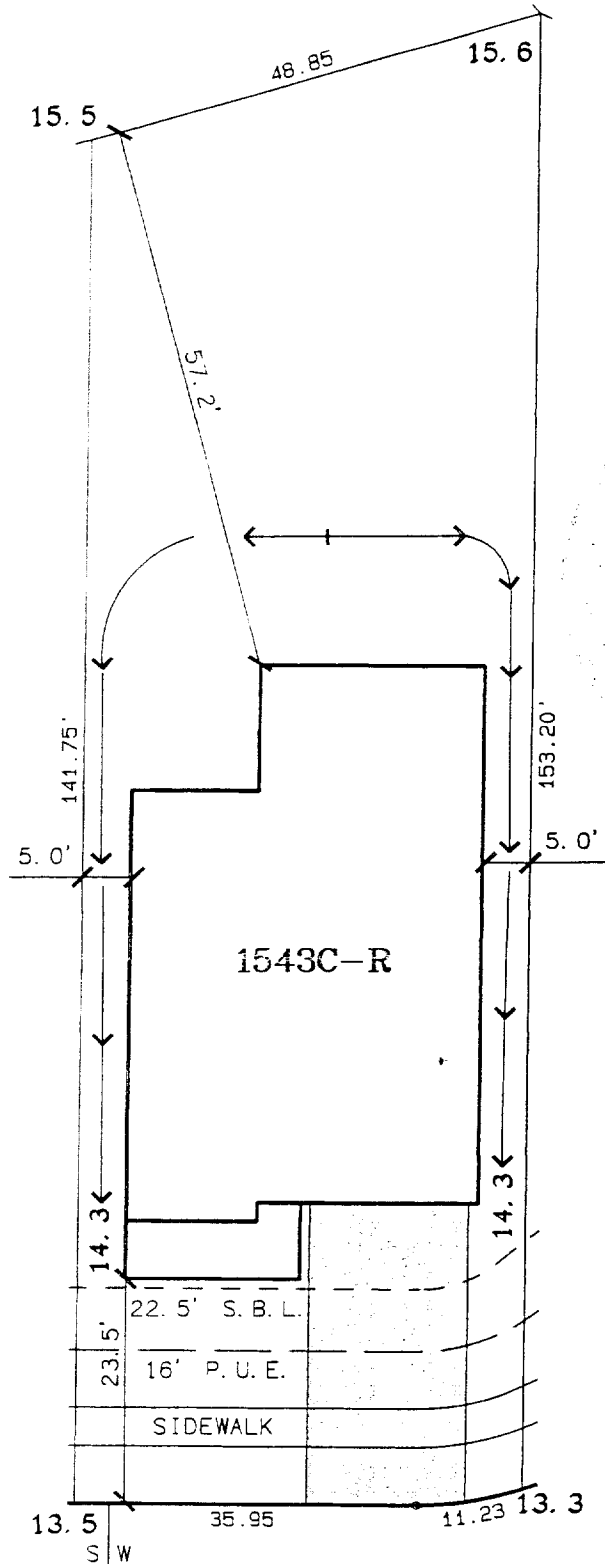
DATE: \_\_\_\_\_

WHITE - SCHOOL DISTRICT

YELLOW - SCHOOL DISTRICT

PINK - BUILDING DEPARTMENT

GOLD - APPLICANT



SCALE: 1" = 20'

LOT AREA: 6,968.8 SQ.FT. GLENTRESS COURT

A. P. N.  
ADDRESS 29 GLENTRESS COURT

APPROVED BY

**The Spink Corporation**  
2590 VENTURE OAKS WAY  
SACRAMENTO, CA. 95833  
PH:(916)925-5550 FAX:(916)921-9274

HERITAGE PLACE  
UNIT NO. 2  
LOT 74  
PLAN 1543

**RIVERSGATE**  
CITY OF SACRAMENTO, CA.  
CLIENT: EPICK HOMES #1, L.L.C.  
JOB NO.: 2808-004

COUNTY SANITATION DISTRICT NO. 1  
 SACRAMENTO REGIONAL COUNTY SANITATION DISTRICT

**SEWER IMPACT FEE**  
 PERMIT AND CALCULATION SHEET

APPLICATION NO:	BLDG PERMIT NO: <b>City</b>
GENERAL INFORMATION	THIS PERMIT GOOD ONLY WHEN VALIDATED BY THE CASHIER - DEPT 26 SEWERWATER \$2,796.00 - TR 382772 02/05/99 - RECEIPT 683082 C#3 \$2,796.00  <b>249564</b> <b>2/5/99</b> THIS PERMIT TO CONNECT EXPIRES ONE YEAR FROM DATE OF ISSUANCE

FEE CALCULATION		BUILDING USE	
INSPECTION	<b>0</b>	RESIDENTIAL SF <input checked="" type="checkbox"/> MF <input type="checkbox"/>	
CSD-1	<b>486</b>	COMMERCIAL USE	UNITS
SRCSD	<b>2,336</b>		
CONSTRUCTION			
IN-LIEU			
<b>TOTAL FEE</b>	<b>2,796</b>		

APN: **274-0470-049**

DESCRIPTION/ SUBDIVISION: **Heritage Place Riverside** LOT: **74**

PROPERTY ADDRESS: **29 Glenross Ct.**

OWNER: **Epick Homes #1 LLC**

MAILING ADDRESS: **1263 The Esplanade Ste. C**

CITY-STATE-ZIP: **Chico Ca, 95926** PHONE: **(530) 891-4757**

ADDITIONAL FEES MAY BE DUE IF CHANGES IN USE INCREASE SEWER IMPACT.

APPLICANT SIGNATURE: *[Signature]*

CONSOLIDATED UTILITY BILLING USE ONLY

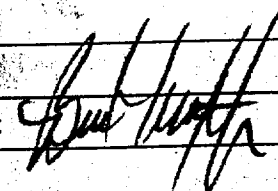
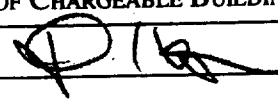
ACCT \_\_\_\_\_ INPUT \_\_\_\_\_ START \_\_\_\_\_

BILLING COPY

# NATOMAS UNIFIED SCHOOL DISTRICT

1515 Sports Drive, Sacramento, CA 95834  
Phone 916/611-3000 • Fax 916/928-1629

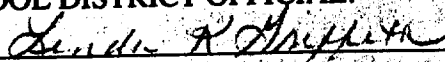
## CERTIFICATE OF COMPLIANCE SCHOOL DISTRICT DEVELOPMENT FEES

PART I - TO BE COMPLETED BY APPLICANT	
PROPERTY OWNER'S NAME	Epick Homes # 1 LLC
OWNER'S ADDRESS	1263 The Esplanade Ste. C Chico, Ca. 95926
PROJECT ADDRESS	29 Glenness Ct.
PARCEL NUMBER	274 - 0470 - 049
SUBDIVISION NAME	Lot 74 / RiversGate
NUMBER OF UNITS	173
PRINT APPLICANT'S NAME	Burt Witzelberger
APPLICANT'S SIGNATURE: 	
TITLE OF APPLICANT	Proj. Supt.
DATE	1/20/99
TELEPHONE NUMBER (530) 891-4757	
PART II - TO BE COMPLETED BY BUILDING DEPARTMENT	
PLAN IDENTIFICATION NUMBER	1543
BUILDING TYPE (CHECK ONE)	
<input checked="" type="checkbox"/> RESIDENTIAL	<input type="checkbox"/> APARTMENT/CONDOMINIUM
	<input type="checkbox"/> COMMERCIAL/INDUSTRIAL
SQUARE FEET OF CHARGEABLE BUILDING AREA	1543
SIGNATURE	
TITLE	DATE 1-21-99
PART III - TO BE COMPLETED BY NATOMAS UNIFIED SCHOOL DISTRICT	
DISTRICT CERTIFICATION NUMBER	99-74
FEES COLLECTED	
RESIDENTIAL	1543 Sq. Ft. X \$ 1.93 = \$ 2,977.99
APARTMENT/CONDOMINIUM	Sq. Ft. X \$ = \$
COMMERCIAL/INDUSTRIAL	Sq. Ft. X \$ = \$

This certification covers only the amount of square footage indicated above. Any additions or corrections to the square footage for this project will require an amendment to the Certificate of Compliance.

As the authorized school district official, I hereby certify that the requirements of Government Code Section 65995 have been complied with by the above signed applicant.

**AUTHORIZED SCHOOL DISTRICT OFFICIAL:**

SIGNATURE: 

TITLE: FP Dir

DATE: 2/1/99