

CITY OF SACRAMENTO

1231 I Street, Sacramento, CA 95814

Permit No: 9905419

Insp Area: 2

Site Address: 6200 MACK RD SAC

Parcel No: 117-0012-016

Sub-Type: ACOM

Housing (Y/N): N

CONTRACTOR

AD-ART ELECTRONIC SIGN CORP
3133 NORTH AD-ART RD
STOCKTON CA 95215

OWNER

FIRST INTERSTATE BANK
235 MONTGOMERY ST #760
SAN FRANCISCO CA 94104

ARCHITECT

Nature of Work: ADD AWNING

CONSTRUCTION LENDING AGENCY : I hereby affirm under penalty of perjury that there is a construction lending agency for the performance of the work for which this permit is issued (Sec. 3097, Civ. C).

Lender's Name _____ Lender's Address _____

LICENSED CONTRACTORS DECLARATION: I hereby affirm under penalty of perjury that I am licensed under provisions of Chapter 9 (commencing with section 7000) of Division 3 of the Business and Professions Code and my license is in full force and effect.

License Class C-45 License Number 755324 Date 5/28/99 Contractor Signature Bill Moorman

OWNER-BUILDER DECLARATION: I hereby affirm under penalty of perjury that I am exempt from the contractors License Law for the following reason (Sec. 7031.5, Business and Professions Code; any city or county which requires a permit to construct, alter, improve, demolish, or repair any structure, prior to its issuance, also requires the applicant for such permit to file a signed statement that he or she is licensed pursuant to the provisions of the Contractors License Law (Chapter 9 (commencing with Section 7000) of Division 8 of the Business and Professions Code) or that he or she is exempt therefrom and the basis for the alleged exemption. Any violation of Section 7031.5 by any applicant for a permit subjects the applicant to a civil penalty of not more than five hundred dollars (\$500.00);

____ I, as a owner of the property, or my employees with wages as their sole compensation, will do the work, and the structure is not intended or offered for sale (Sec. 7044, Business and Professional Code: The Contractors License Law does not apply to an owner of property who builds or improves thereon, and who does such work himself or herself or through his/her own employees, provided that such improvements are not intended or offered for sale. If, however, the building or improvement is sold within one year of completion, the owner-builder will have the burden of proving that he/she did not build or improve for the purpose of sale.)

____ I, as owner of the property, am exclusively contracting with licensed contractors to construct the project (Sec. 7044, Business and Professions Code: The Contractors License Law does not apply to an owner of property who builds or improves thereon, and who contracts for such projects with a contractor(s) licensed pursuant to the Contractors License Law).

I am exempt under Sec. _____ B & PC for this reason: _____

Date _____ Owner Signature _____

IN ISSUING THIS BUILDING PERMIT, the applicant represents, and the city relies on the representation of the applicant, that the applicant verified all measurements and locations shown on the application or accompanying drawings and that the improvement to be constructed does not violate any law or private agreement relating to permissible or prohibited locations for such improvements. This building permit does not authorize any illegal location of any improvement or the violation of any private agreement relating to location of improvements.

I certify that I have read this application and state that all information is correct. I agree to comply with all city and county ordinances and state laws relating to building construction and hereby authorize representative(s) of this city to enter upon the abovementioned property for inspection purposes.

Date 5/28/99 Applicant/Agent Signature Bill Moorman

WORKER'S COMPENSATION DECLARATION: I hereby affirm under penalty of perjury one of the following declarations:

____ I have and will maintain a certificate of consent to self-insure for workers' compensation as provided for by Section 3700 of the Labor Code, for the performance of work for which the permit is issued.

I have and will maintain workers' compensation insurance, as required by Section 3700 of the Labor Code, for the performance of the work for which this permit is issued. My workers' compensation insurance carrier and policy number are:

Carrier Travelers Insurance Policy Number 80669605 Exp Date 8-1-99 BM

____ (This section need not be completed if the permit is for \$100 or less) I certify that in the performance of the work for which this permit is issued, I shall not employ any person in any manner so as to become subject to the workers' compensation laws of California and agree that if I should become subject to the workers' compensation provisions of Section 3700 of the Labor Code, I shall forthwith comply with those provisions.

Date 5-28-99 Applicant Signature Bill Moorman

WARNING: FAILURE TO SECURE WORKER'S COMPENSATION COVERAGE IS UNLAWFUL AND SHALL SUBJECT AN EMPLOYER TO CRIMINAL PENALTIES AND CIVIL FINES UP TO ONE HUNDRED THOUSAND DOLLARS (\$100,000) IN ADDITION TO THE COST OF COMPENSATION, DAMAGES AS PROVIDED FOR IN SECTION 3706 OF THE LABOR CODE, INTEREST AND ATTORNEY'S FEE.

THIS PERMIT SHALL EXPIRE BY LIMITATION IF WORK IS NOT COMMENCED WITHIN 180 DAYS.

CITY OF SACRAMENTO
APPLICATION FOR COMMERCIAL BUILDING PERMIT

9905419 2C

DEVELOPMENT SERVICES DIVISION
 PERMIT SERVICES SECTION

1231 I Street, Rm. 200
 Sacramento, CA 95814 (916) 264-7619 FAX 264-7046

ACTIVITY #	Insp. Area
------------	------------

Applicant **MUST** complete ALL Unshaded areas

ADDRESS 6200 MACK Rd Suite -
 PARCEL # 117-0012-016

CONTACT		LICENSED CONTRACTOR Lic No. # <u>755304</u>	
Name <u>Bill Moorman - Ad-Art/E.S.C.</u>	Name <u>Ad-Art / Electronic Sign Corp.</u>		
Address <u>3133 N. Ad-Art Way Stockton CA</u>	Address <u>3133 N. Ad-Art Way Stockton CA</u>		
Phone <u>95215</u> FAX <u>209-931-5706</u>	Phone <u>209-931-0860</u> FAX <u>209-931-5706</u>		
E-mail <u>209-931-0860</u>	E-mail		
ARCHITECT/ENGINEER		OWNER	
Name <u>Ad-Art / Electronic Sign Corp.</u>	Name <u>TED Kruger</u>		
Address <u>3133 N. Ad-Art Way Stockton CA 95215</u>	Address <u>22601 Pac. Sic Coast Hwy Macleod CA 90265</u>		
Phone <u>209-931-0860</u> FAX <u>209-931-5706</u>	Phone <u>310-456-5889</u> FAX		
E-mail <u>H/O</u>	E-mail		

→ Will permittee have any employees on the jobsite? No Yes → INSURANCE CO: Travelers
 → WORKER'S COMPENSATION POLICY # 80669605 EXPIRATION DATE: 8-31-99

NATURE OF WORK IN DETAIL: WINDOW AWNING ON Exterior wall (over WINDOWS) ON West Elevation only.

OCCUPANT/TENANT: Blockbuster Video VALUATION: \$ 5,900⁰⁰

FLOOD STATUS:		S.C.A.T.							
JOB DESCRIPTION	BLDG	SHELL	APT	TI ()	REM ()	SW	FIRE	ADD	OTH
INSPECTION DISCIPLINES		<u>BLDG</u>	MECH	PLUMB	ELEC	<u>SITE</u>	PIPE		
# Stories	1st flr Area	Total Area	Use Zone	Occp Group	Const type	Fire Req. Y/N	Fed Code	Vio. File	
						SPR	ALARM	[H]	[Quad]
<u>B</u>	<u>L</u>	P	M	E	<u>F</u>	<u>S</u>	D	PW	UTIL

NO INSPECTOR
 OR CARD
 IN FILE

COMMENTS:

REGIONAL SANITATION FEES? Yes No HEALTH DEPARTMENT? Yes No
 WATER FLOW TEST FOR NEW BUILDINGS OR ADDITIONS? Provided Faxed

WED PM

DATE OF REQUEST

BY

City of Sacramento Development Services Division Planning and Zoning Information Request

Project Address: 6200 MACK RD

Assessor's Parcel Number: 117-0012-016

PREVIOUS USE _____

Current Land Use: _____

Description of Request/Proposed Use: _____

Add Awning (12'x10')
NON-ILLUMINATED

IS THIS A CHANGE OF USE? _____

Zoning Designation: C-2

Prior Applications for Project Site(P#,Z#,DRPB#): _____

Comments: Awning may not
be illuminated per
sign code

Are There Any Planning Issues?: (Circle One) YES NO

* STAFF Site Plan Check Required? (Circle One) YES NO

* FIELD INSPECTION REQUIRED (CIRCLE ONE) YES NO

* Design Review/ Preservation Required?: (Circle One) YES NO

Planning Review by/Date: W Wilson 5/26/99

A list of items that must be reviewed by Planning is provided on the reverse side of this form.

Mick...

To: Bill

From: Eva Pacific Canvas

9905419



CALIFORNIA DEPARTMENT OF FORESTRY and FIRE PROTECTION
OFFICE OF THE STATE FIRE MARSHAL

REGISTERED FLAME RESISTANT PRODUCT

Product:

FLEXFACE

Registration No.

FA-43301

Product Marketed By:


SIGNTECH U.S.A., LTD.

4669 HWY 90 W

SAN ANTONIO

TX 78237-

This registration is valid only for the product and application listed on the registration form. It is unlawful to use this registration for any other product or application. This registration is subject to the provisions of the California Health and Safety Code, Section 13115.

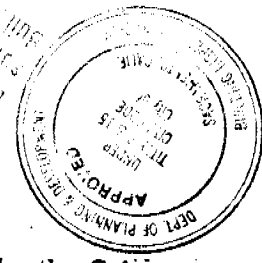

This product meets the minimum requirements of flame resistance established by the California State Fire Marshal for products identified in Section 13115, California Health and Safety Code.

The scope of the approved use of this product is provided in the current edition of the CALIFORNIA APPROVED LIST OF FLAME RETARDANT CHEMICALS AND FABRICS, GENERAL AND LIMITED APPLICATIONS CONCERNS published by the California State Fire Marshal.

RECEIVED

MAY 26 1999

Building Inspection Division
Expires: 06/30/1999


Debra K. Arnold

Deputy State Fire Marshal


ISSUED

MAY 28 1999


CITY OF SACRAMENTO
DEVELOPMENT SERVICES DIVISION

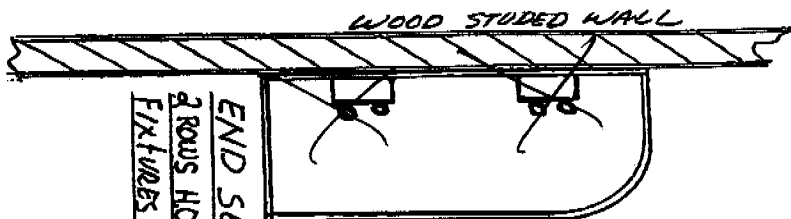



END SECTION
 2 ROWS HO. BODILAMP FLOURESCENT LIGHT
 FIXTURES DAMP LOCATION RATED, ILL#C138976

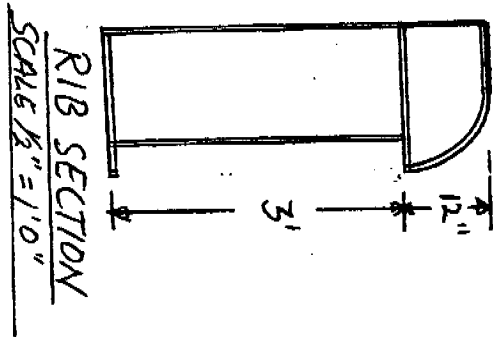

RIB SECTION
 SCALE 1/2" = 1'0"

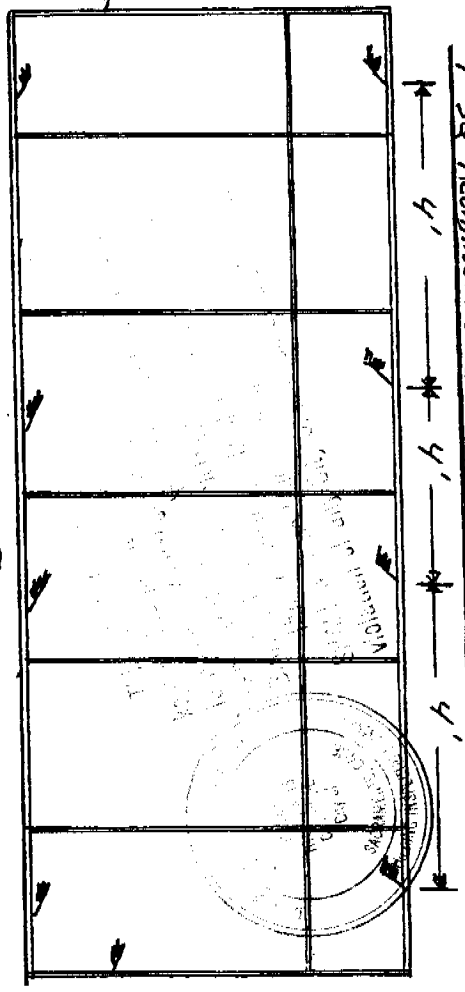

FRONT VIEW
 SCALE 1/2" = 1'0"

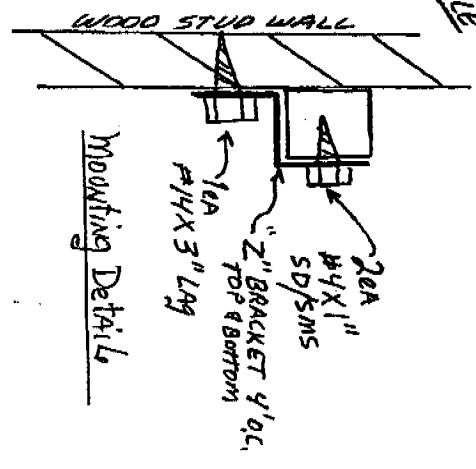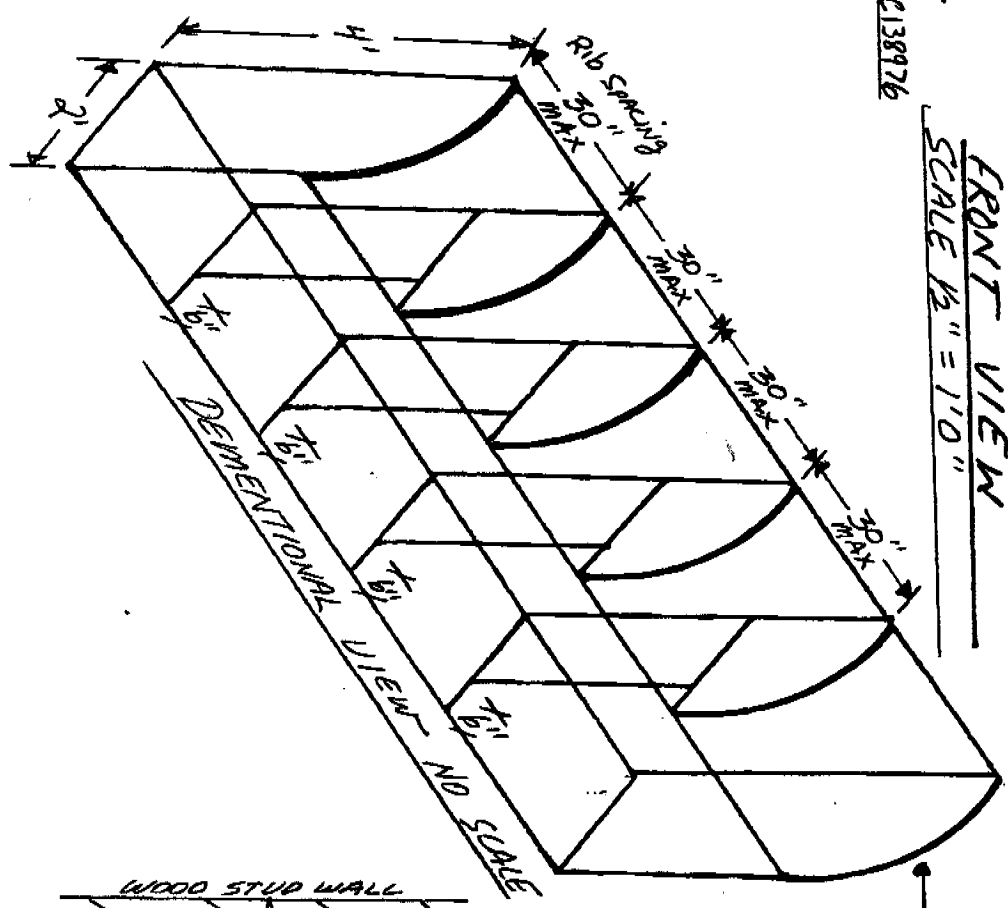

Mounting Detail

ISSUED
 MAY 28 1999
 CITY OF SACRAMENTO
 DEVELOPMENT SERVICES DIV

FOR REFERENCE
 ONLY


ENGINEERING SPECIFICATIONS

1" X 1" X .125" ALUMINUM TUBE (6061-T6)



VERTICAL RIBS AND MOUNTING ATTACHMENTS AT MAXIMUM OF 4'-0" ON CENTER

EACH LOCATION TO BE SURVEYED TO DETERMINE AWNING REQUIREMENTS, NUMBER OF COPY SECTIONS, TOTAL LENGTH OF AWNING(S) AND ALL SPECIAL MOUNTING REQUIREMENTS

AWNING SYSTEMS

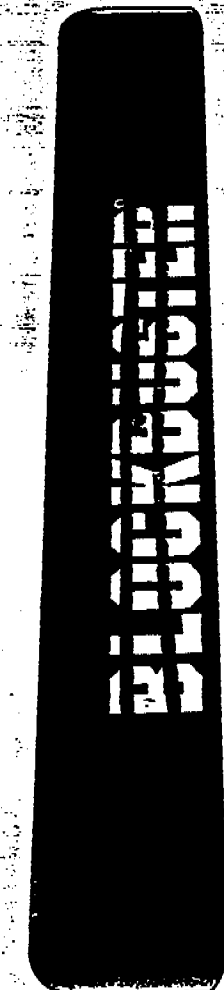


ELEVATION

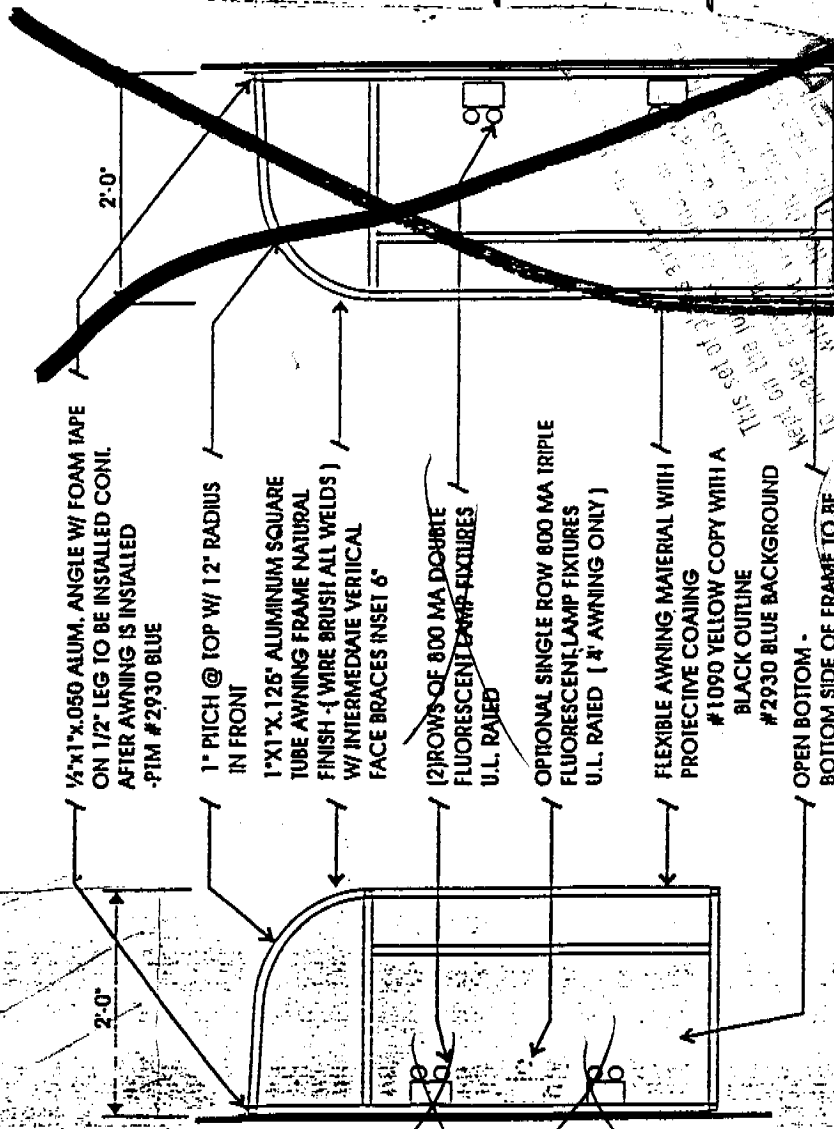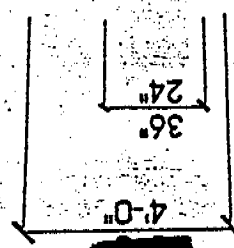

- 1/2" X 1" X .050 ALUM. ANGLE W/ FOAM TAPE ON 1/2" LEG TO BE INSTALLED CONL. AFTER AWNING IS INSTALLED -PTM #2930 BLUE
- 1" PITCH @ TOP W/ 12" RADIUS IN FRONT
- 1" X 1" X .125" ALUMINUM SQUARE TUBE AWNING FRAME NATURAL FINISH -1 WIRE BRUSH ALL WELDS W/ INTERMEDIATE VERTICAL FACE BRACES INSET 6"
- (2) ROWS OF 800 MA DOUBLE FLUORESCENT LAMP FIXTURES U.L. RATED
- OPTIONAL SINGLE ROW 800 MA TRIPLE FLUORESCENT LAMP FIXTURES U.L. RATED (4' AWNING ONLY)
- FLEXIBLE AWNING MATERIAL WITH PROTECTIVE COATING #1090 YELLOW COPY WITH A BLACK OUTLINE #2930 BLUE BACKGROUND
- OPEN BOTTOM - BOTTOM SIDE OF FRAME TO BE BUFFED TO A SATIN FINISH


4' AWNING

AWNINGS

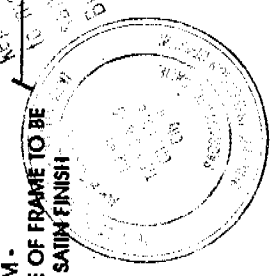


MAY 28 1995
 CITY OF SACRAMENTO
 PLACEMENT SERVICES DIV.
 5' AWNING

AWNING SYSTEMS

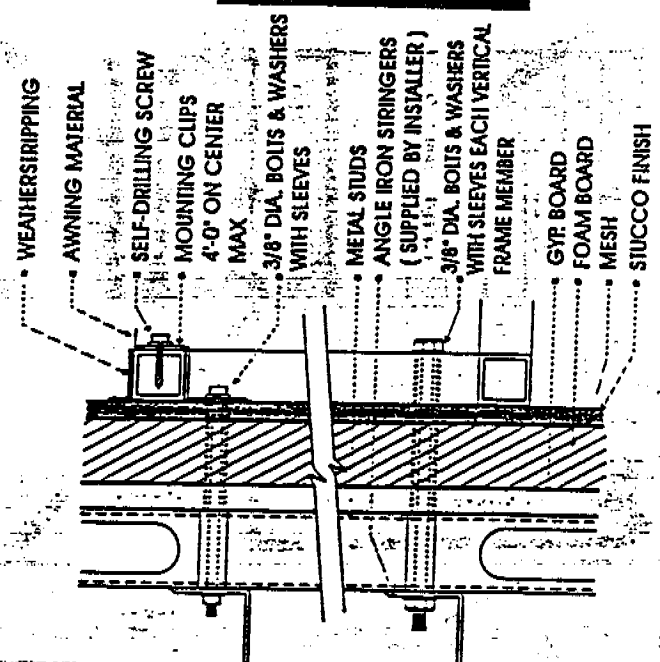

- WEATHERSTRIPPING
- AWNING MATERIAL
- SELF-DRILLING SCREW
- MOUNTING CLIPS
- 4'-0" ON CENTER MAX
- 3/8" DIA. BOLTS & WASHERS WITH SLEEVES
- METAL STUDS
- ANGLE IRON STRINGERS (SUPPLIED BY INSTALLER)
- 3/8" DIA. BOLTS & WASHERS WITH SLEEVES EACH VERTICAL FRAME MEMBER
- GYR BOARD
- FOAM BOARD
- MESH
- STUCCO FINISH

DRAWINGS ARE TO BE USED IN CONJUNCTION WITH BLOCKBUSTER WRITTEN SPECIFICATIONS

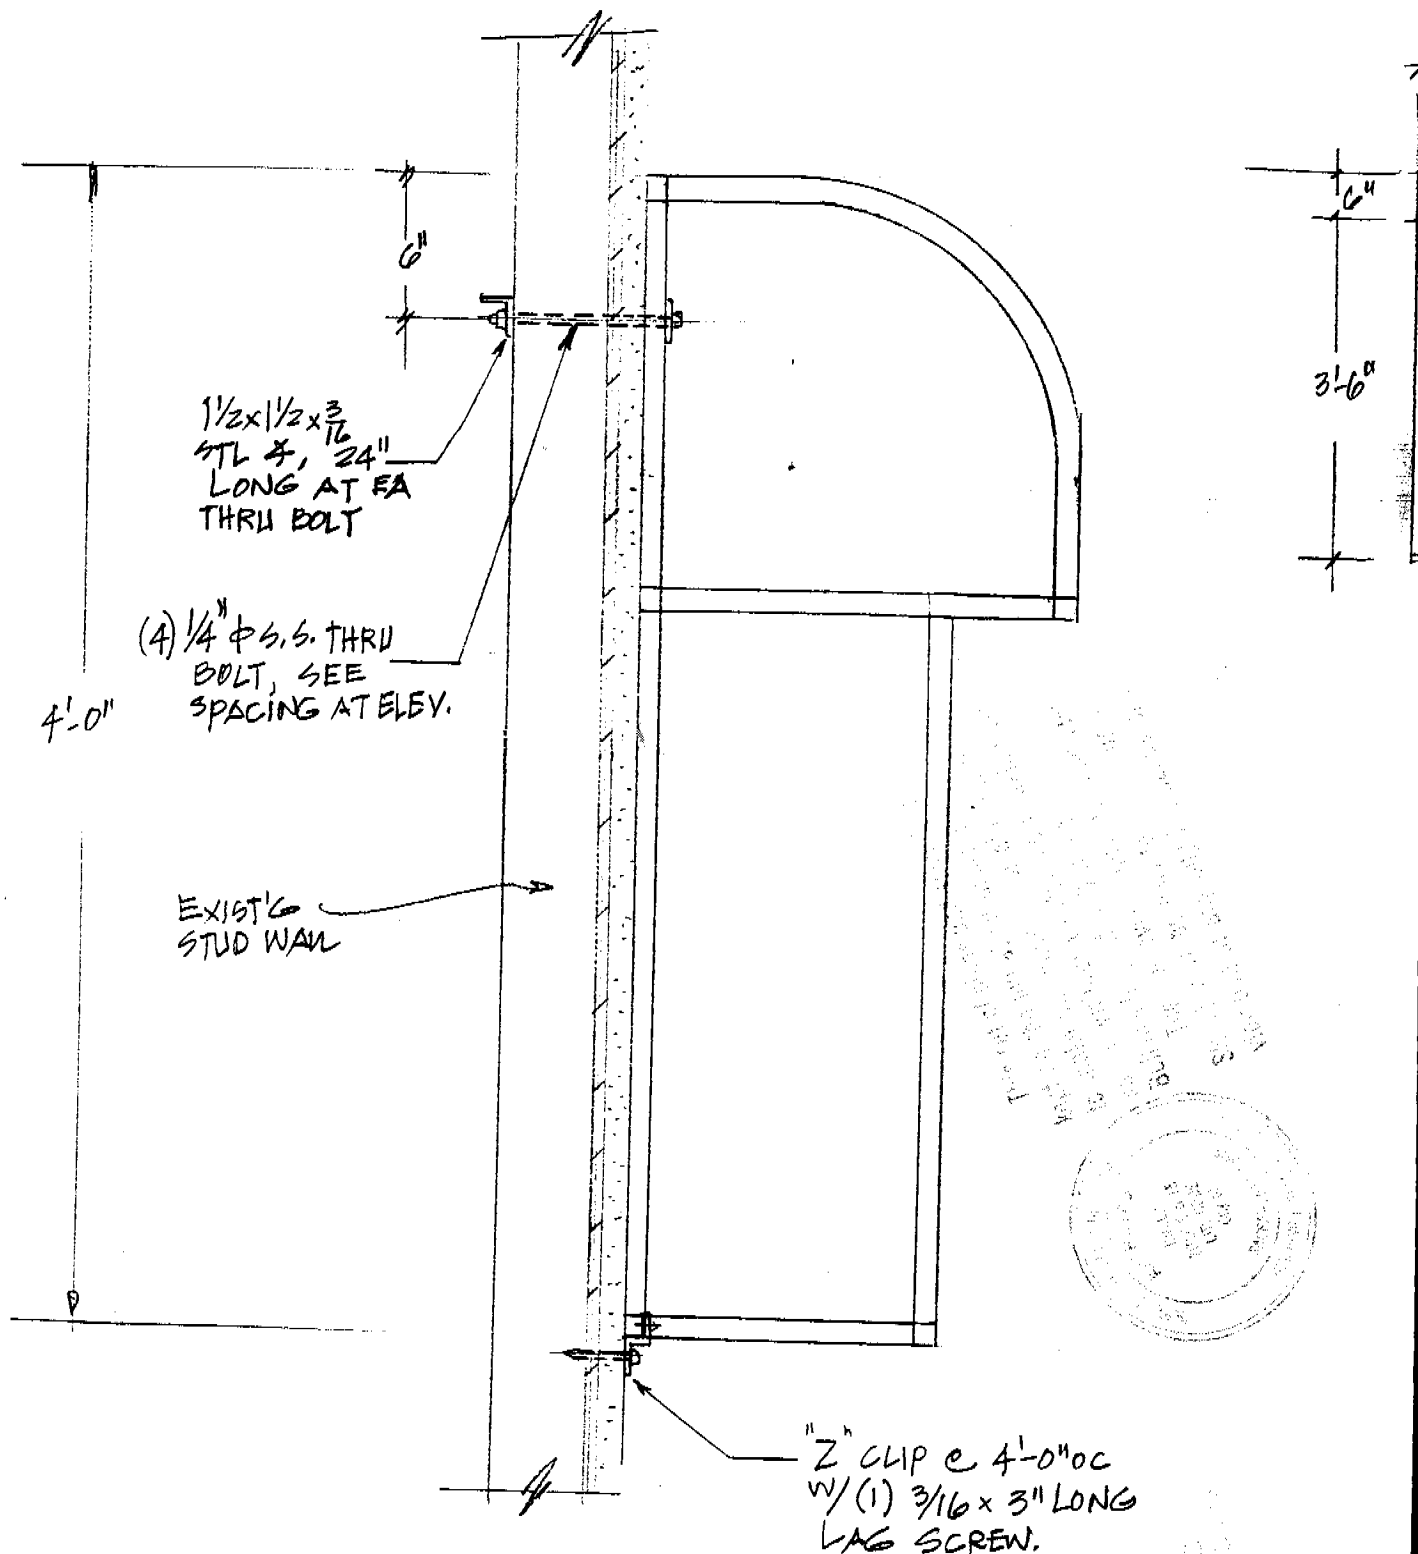


END SECTION.

SCALE: 1/2" = 1'-0"

ISSUED

MAY 28 1989

CITY OF SHERBORNE
DEVELOPMENT SERVICES

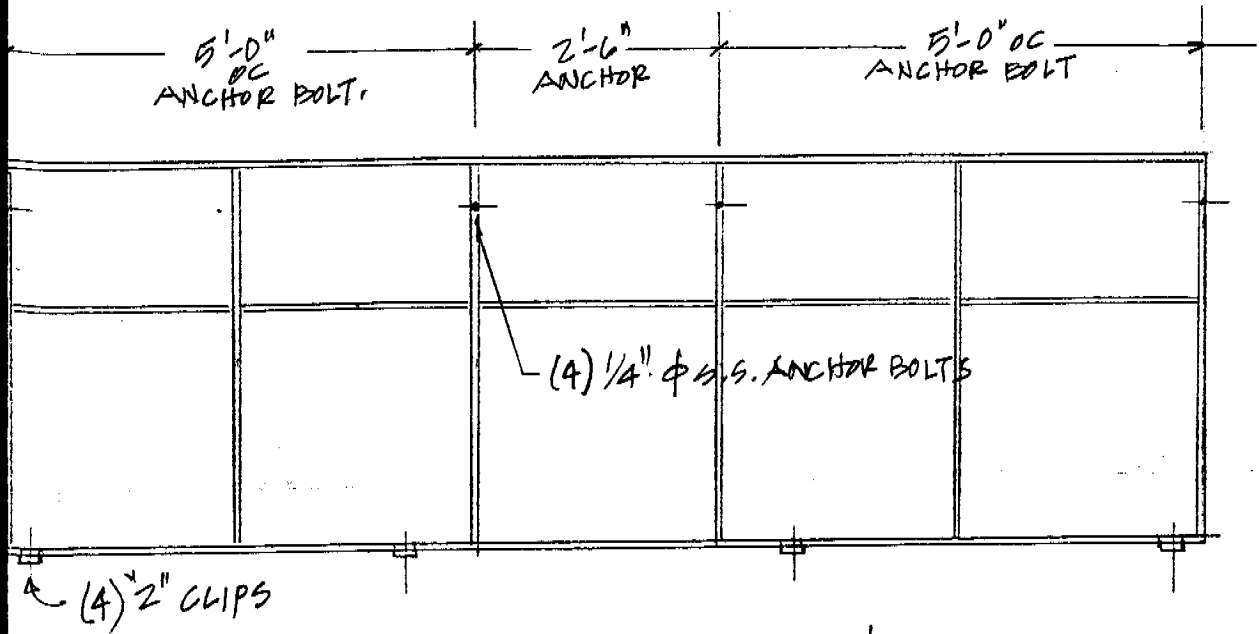

CANOPY ELEVATION

FOR REFERENCE ONLY

DRAWING NO.

JOB NO. 36708
 SCALE
 DATE 5-27-98

CUSTOMER APPROVAL
 CUSTOMER BUCK-BUSTER VIBED
 DISPLAY ADDRESS 6468 FAIR OAKS
 CITY CARMICHAEL CA STATE

FOR PRESENTATION
 FOR PRODUCTION
 SALESMAN APPROVAL
 PRODUCTION APPROVAL

REV. 1
 REV. 2
 REV. 3
 REV. 3

SALES:
 DRAWN BY:
 CPU NO.

Note: This is an original unpublished drawing, created by Ad-Art. It is submitted for your personal use in connection with a project being planned for you by Ad-Art. It is not to be shown to anyone outside your organization, nor is it to be reproduced, photographed, copied, exhibited or used in any fashion without the express written approval of Ad-Art.
 © AD-ART ELECTRONIC SIGN CORPORATION, 1997

